
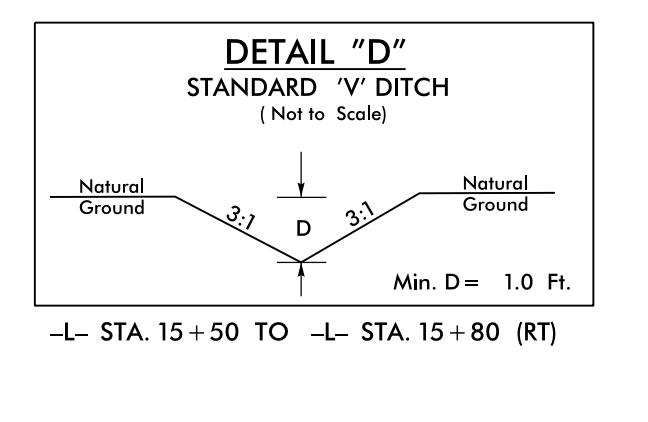
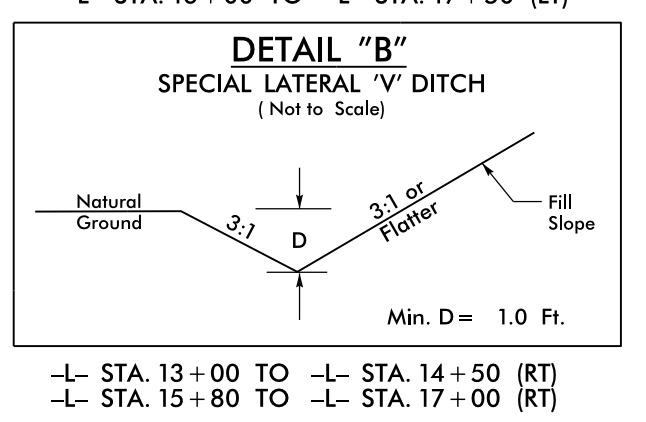
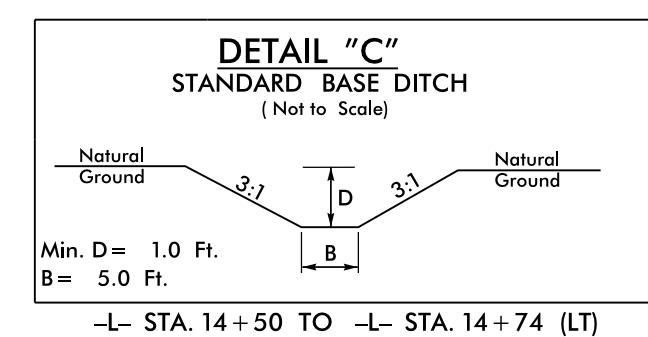
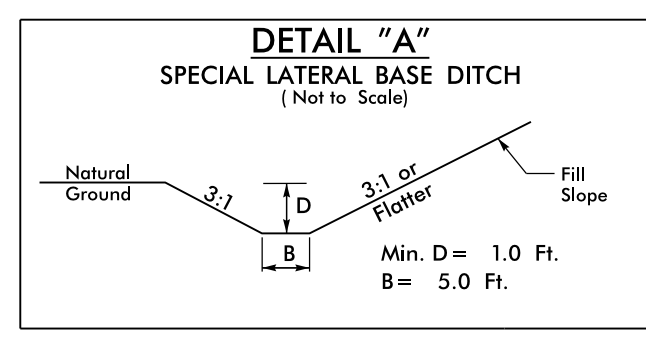
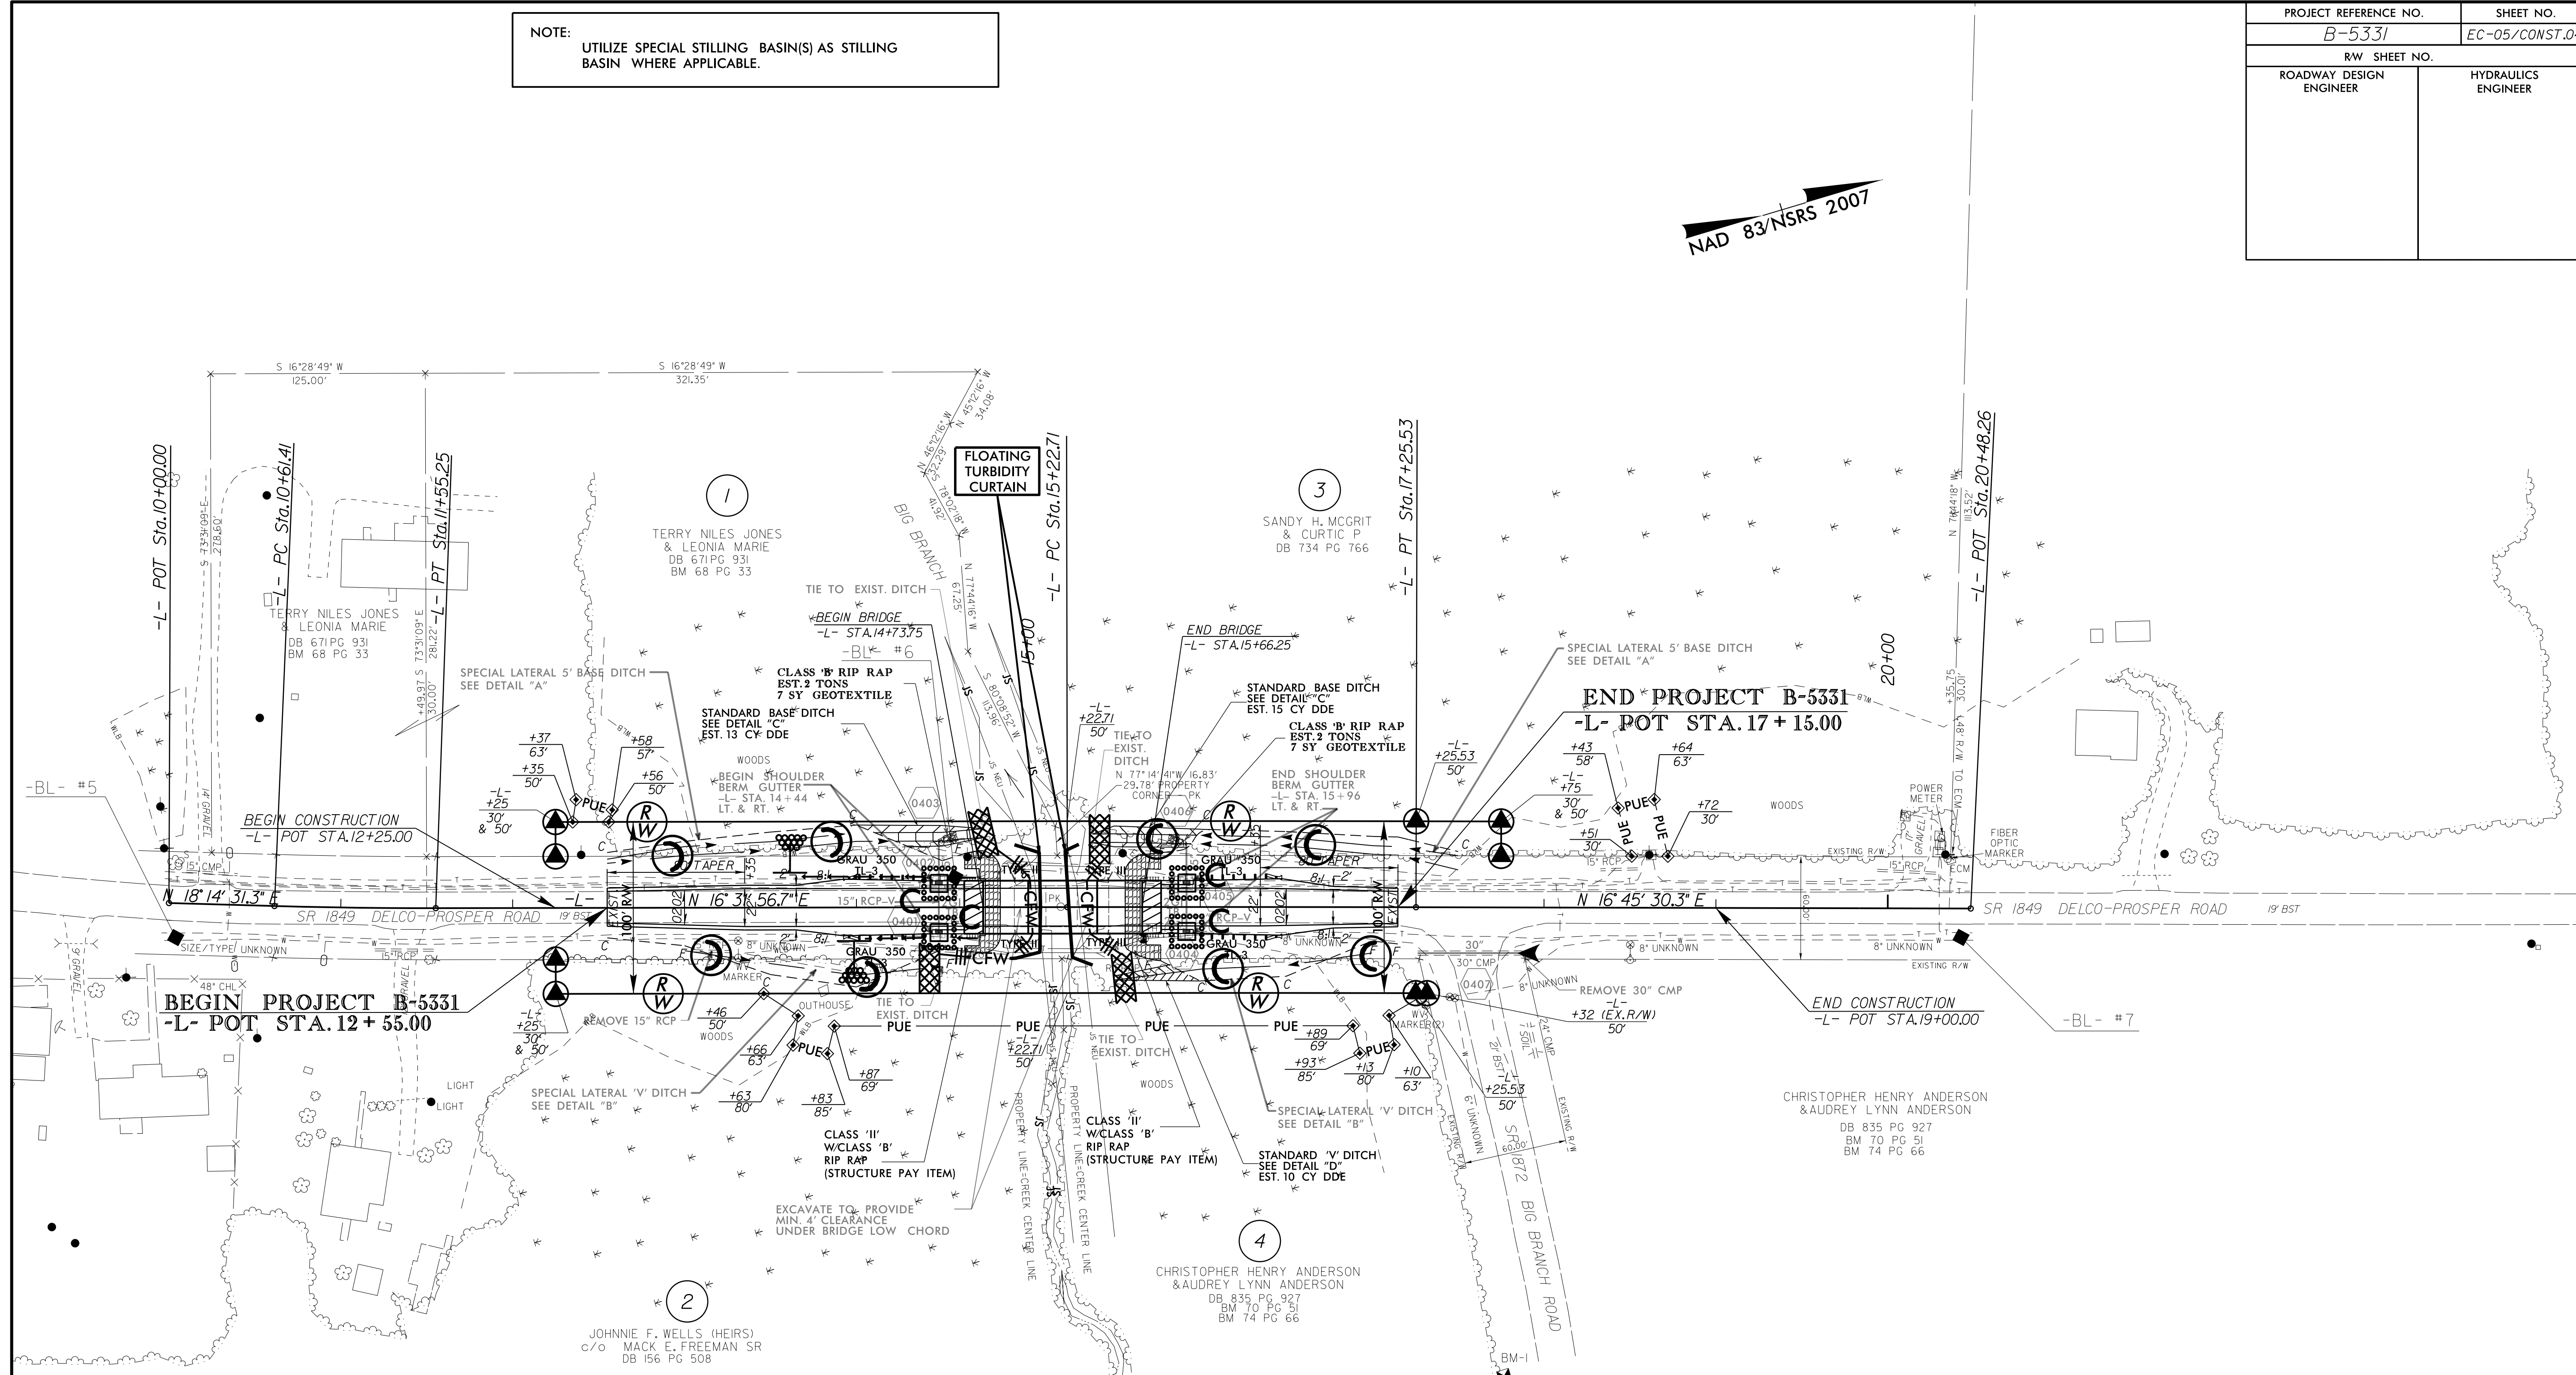


PROJECT REFERENCE NO.	SHEET NO.
B-5331	EC-05/CONST.04
RW SHEET NO.	
ROADWAY DESIGN ENGINEER	HYDRAULICS ENGINEER

NOTE:
UTILIZE SPECIAL STILLING BASIN(S) AS STILLING BASIN WHERE APPLICABLE.

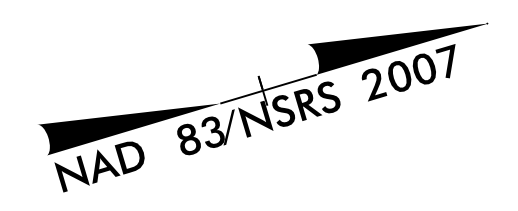

Place Matting for Erosion Control on Slopes Adjacent to Permitted Wetlands as Work Allows.

04-AUG-2015 13:59 Design\B-5331_EC.psh.dgn