

PROJECT REFERENCE NO. 1-3318BB	SHEET NO. EC-5/CONST.5
RW SHEET NO.	
ROADWAY DESIGN ENGINEER	HYDRAULICS ENGINEER

NOTE:
UTILIZE SKIMMER BASIN OR SPECIAL STILLING BASIN(S) AS STILLING BASIN WHERE APPLICABLE.

CLEARING AND GRUBBING
EROSION CONTROL FOR
CONSTRUCTION SHEET 5


NOTE:
PLACE TEMPORARY ROCK SEDIMENT DAMS TYPE - B
AND TEMPORARY ROCK SILT CHECKS TYPE - A AT
DRAINAGE OUTLETS.

ENVIRONMENTALLY SENSITIVE AREA
SEE PROJECT SPECIAL PROVISIONS



MATCHLINE -L- STA. 17 + 50.00 SEE SHEET 4

MATCHLINE -L- STA. 30 + 50.00 SEE SHEET 6

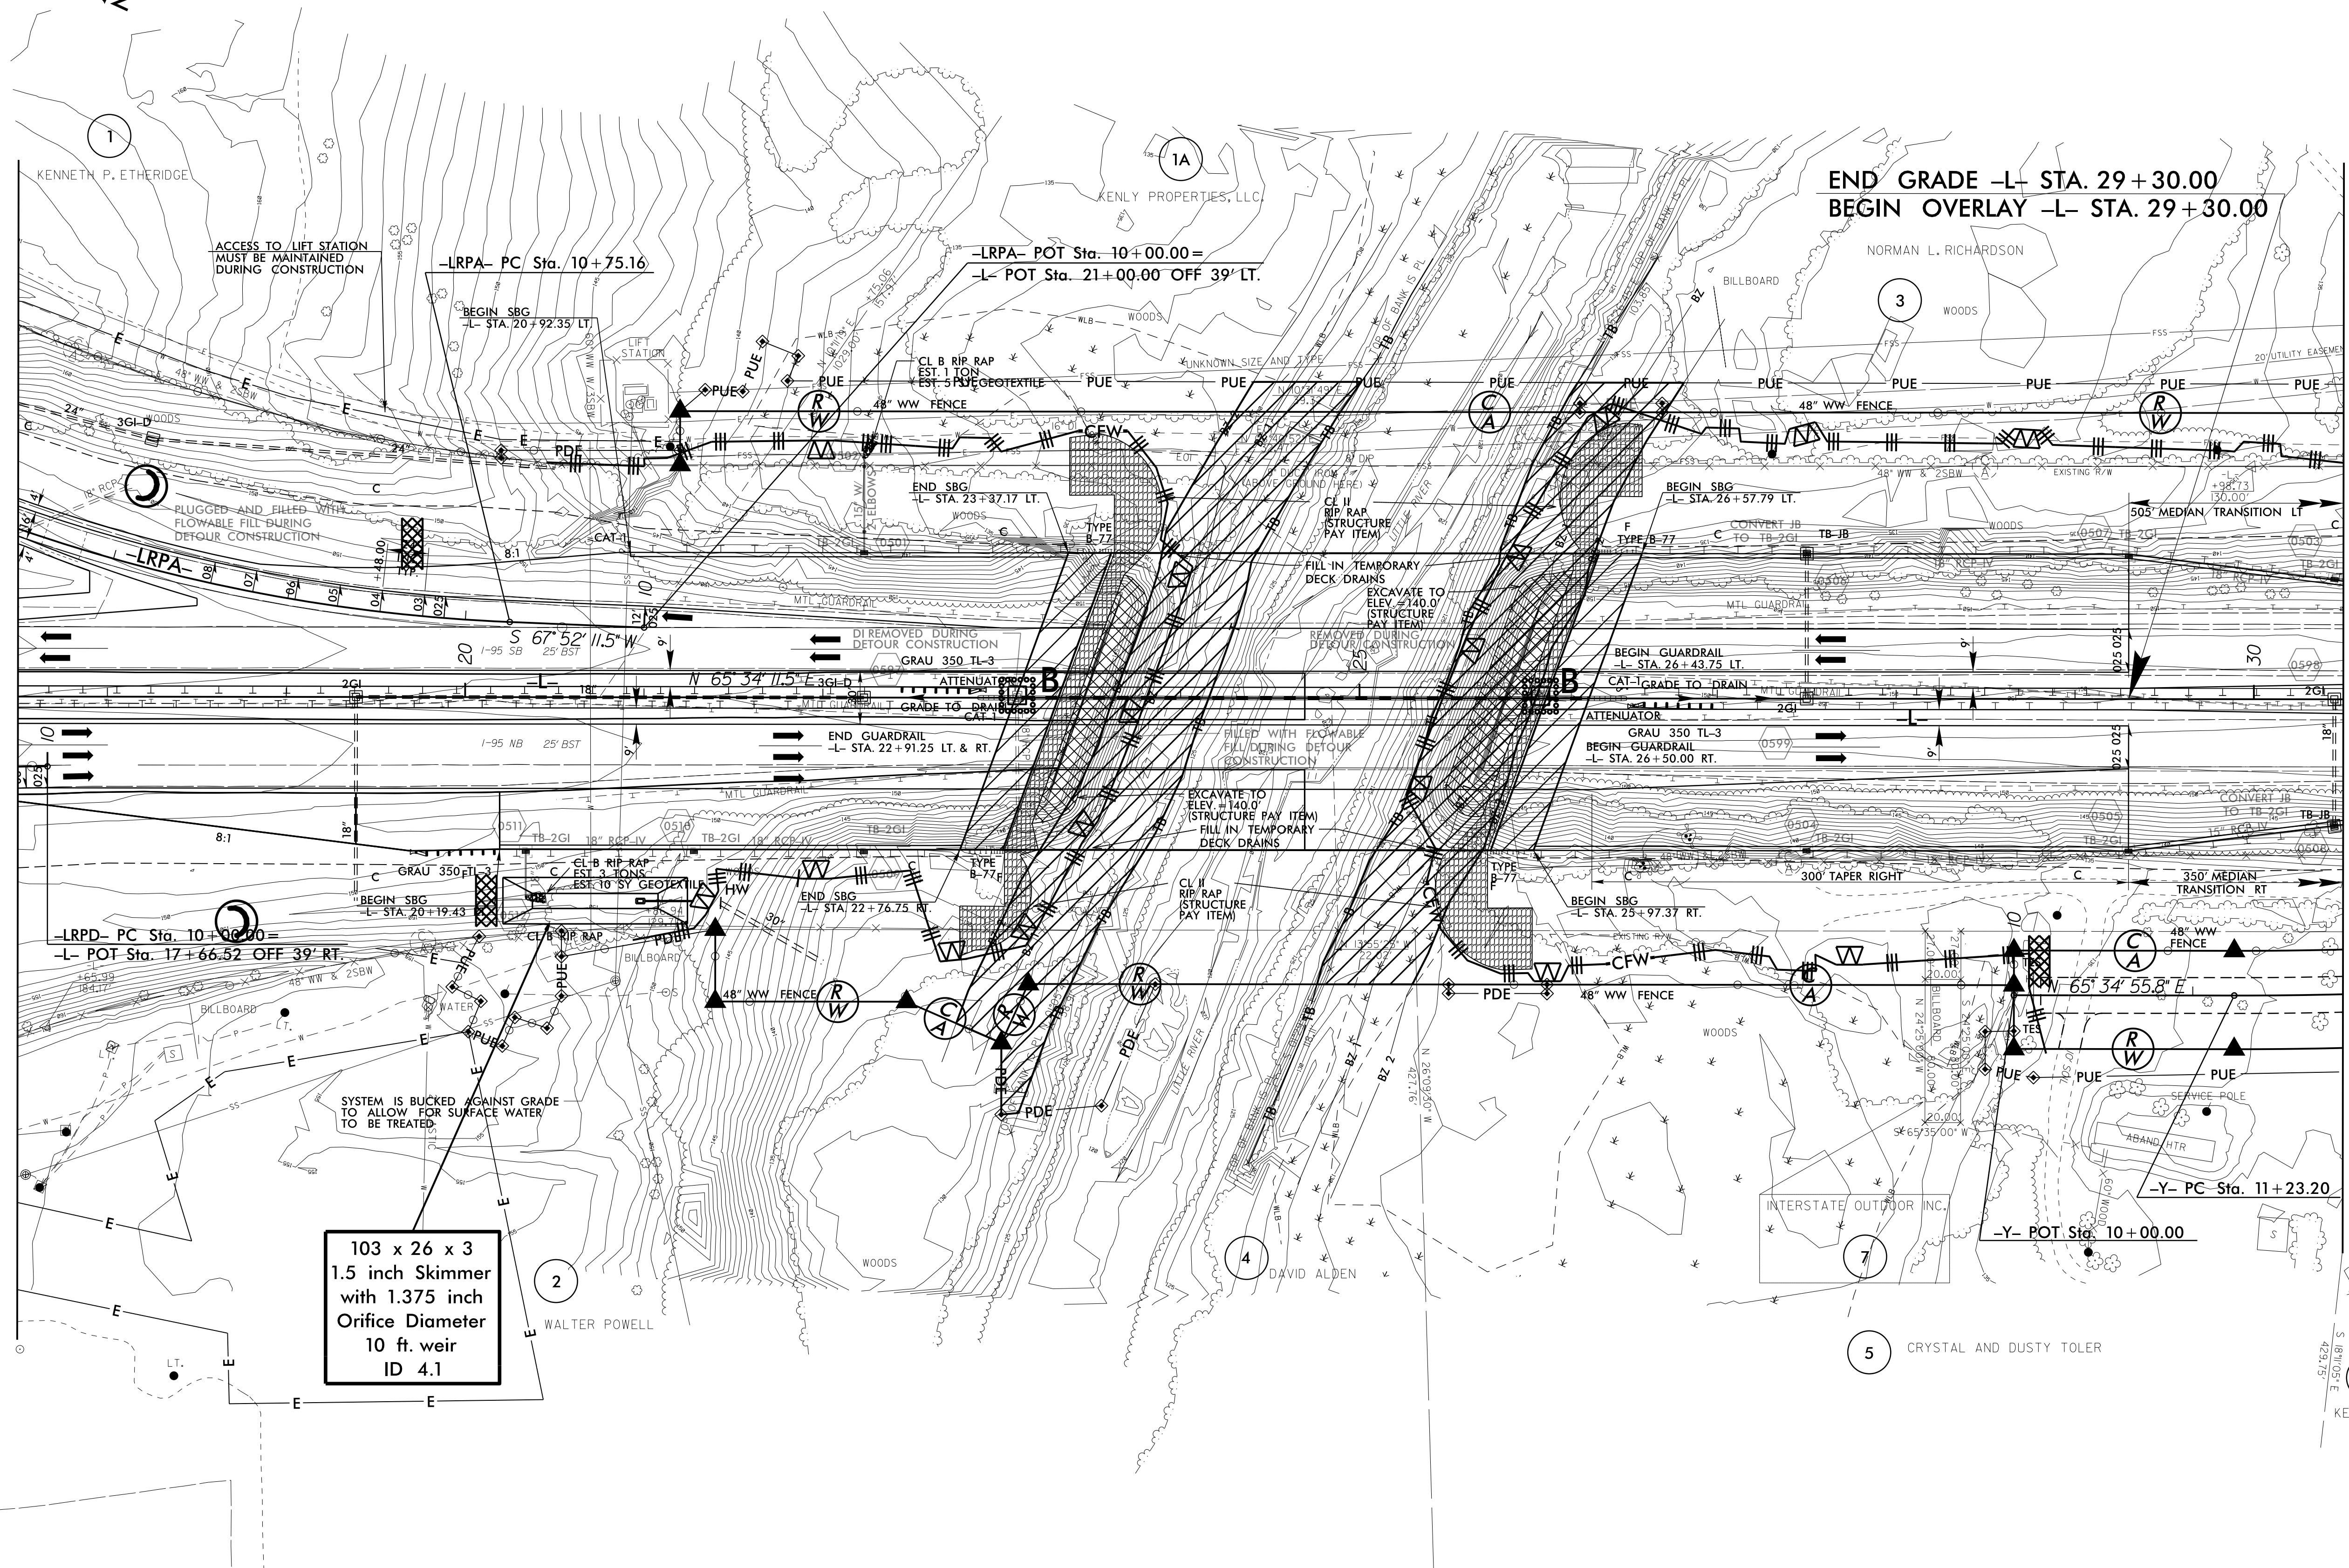

103 x 26 x 3
1.5 inch Skimmer
with 1.375 inch
Orifice Diameter
10 ft. weir
ID 4.1

8/17/99
28 JUL 2015 09:49
R:\E:\comm\p\1-3318BB\EC-psht5.dgn
REVISION 1
REVISION 2