



| | |
|-------------------------|---------------------|
| PROJECT REFERENCE NO. | SHEET NO. |
| U-3338B | EC-9/CONST.9 |
| RW SHEET NO. | |
| ROADWAY DESIGN ENGINEER | HYDRAULICS ENGINEER |

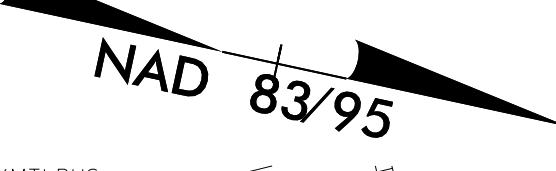

MATCHLINE -L- STA. 37+00 SEE SHEET 8

MATCHLINE -L- STA. 42+50 SEE SHEET 10

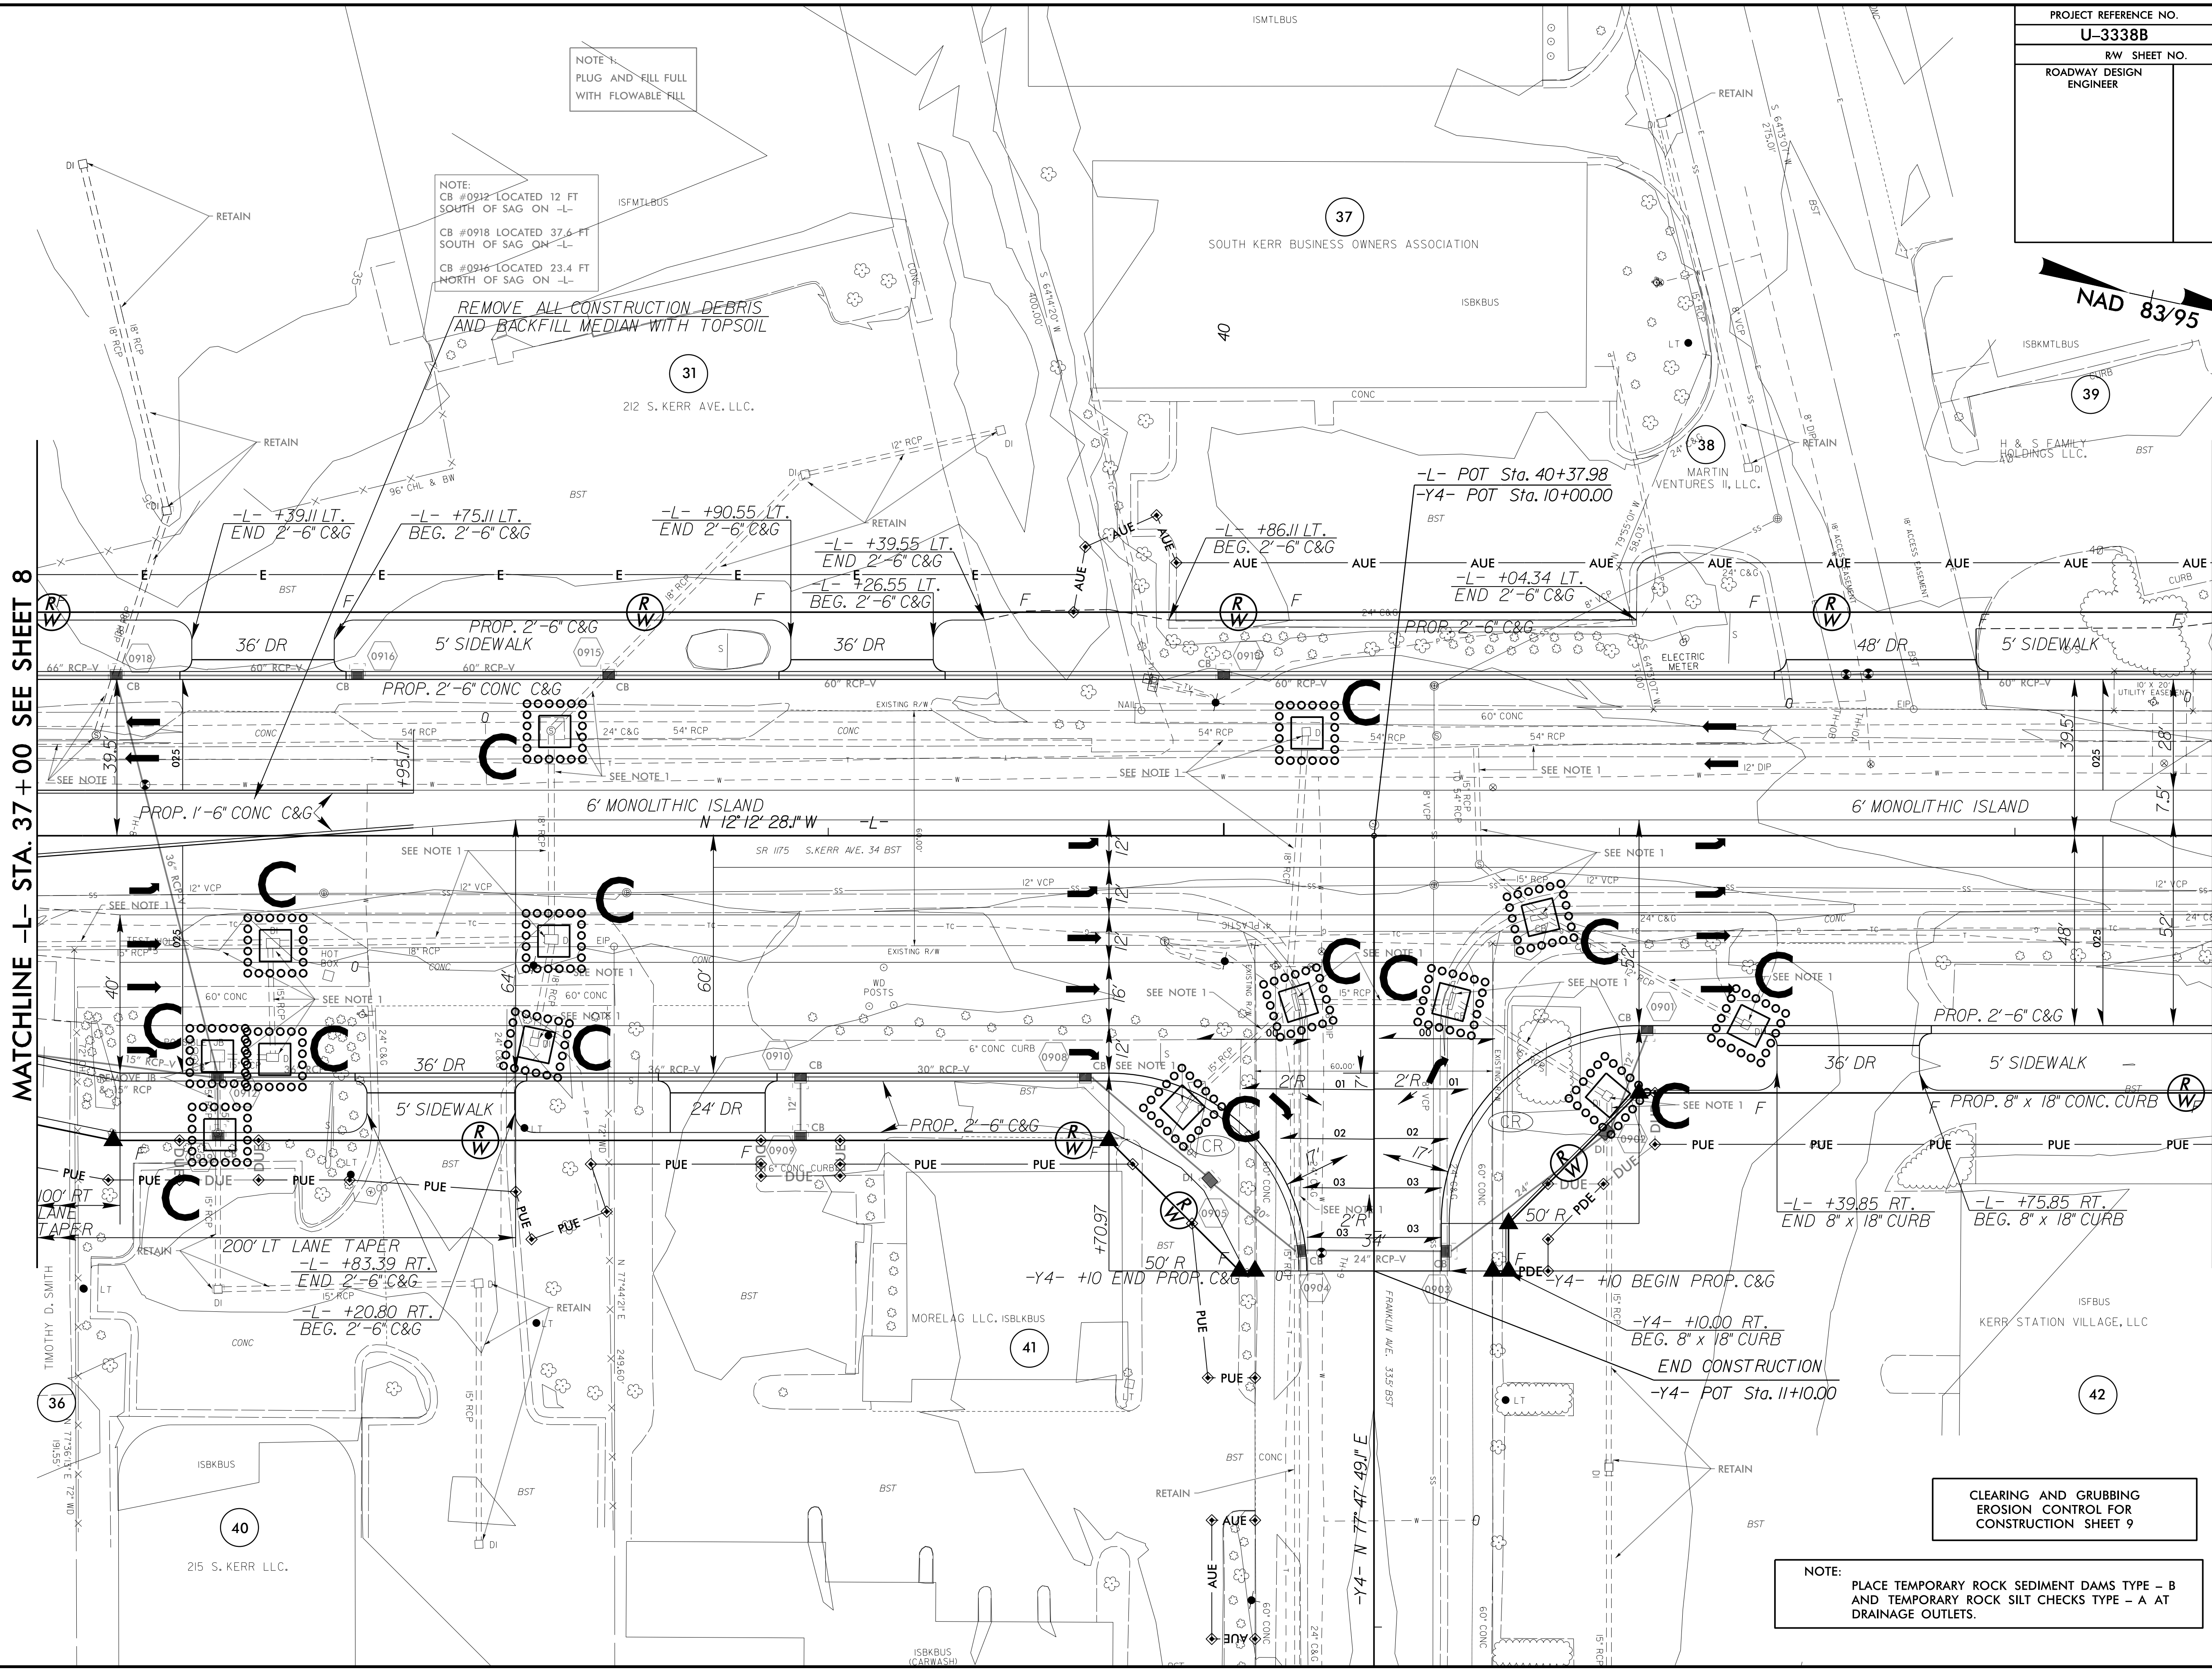

NOTE 1:
PLUG AND FILL FULL WITH FLOWABLE FILL

NOTE:
CB #0912 LOCATED 12 FT SOUTH OF SAG ON -L-
CB #0918 LOCATED 37.6 FT SOUTH OF SAG ON -L-
CB #0916 LOCATED 23.4 FT NORTH OF SAG ON -L-
REMOVE ALL CONSTRUCTION DEBRIS AND BACKFILL MEDIAN WITH TOPSOIL

REVISIONS

CLEARING AND GRUBBING EROSION CONTROL FOR CONSTRUCTION SHEET 9

NOTE:
PLACE TEMPORARY ROCK SEDIMENT DAMS TYPE - B AND TEMPORARY ROCK SILT CHECKS TYPE - A AT DRAINAGE OUTLETS.

8/17/99
9/21/01
1/21/02
1/21/03
