

PROJECT REFERENCE NO. B-5342	SHEET NO. EC-3/CONST.4
RW SHEET NO.	
ROADWAY DESIGN ENGINEER	HYDRAULICS ENGINEER


 ENVIRONMENTALLY SENSITIVE AREA
SEE PROJECT SPECIAL PROVISIONS

NOTE:
PLACE TEMPORARY ROCK SEDIMENT DAMS TYPE - B
AND TEMPORARY ROCK SILT CHECKS TYPE - A AT
DRAINAGE OUTLETS.

CLEARING AND GRUBBING
EROSION CONTROL FOR
CONSTRUCTION SHEET 4

BEGIN TIP PROJECT B-5342
-L- STA. 12 + 00.00

NAD 83 NRS 2007

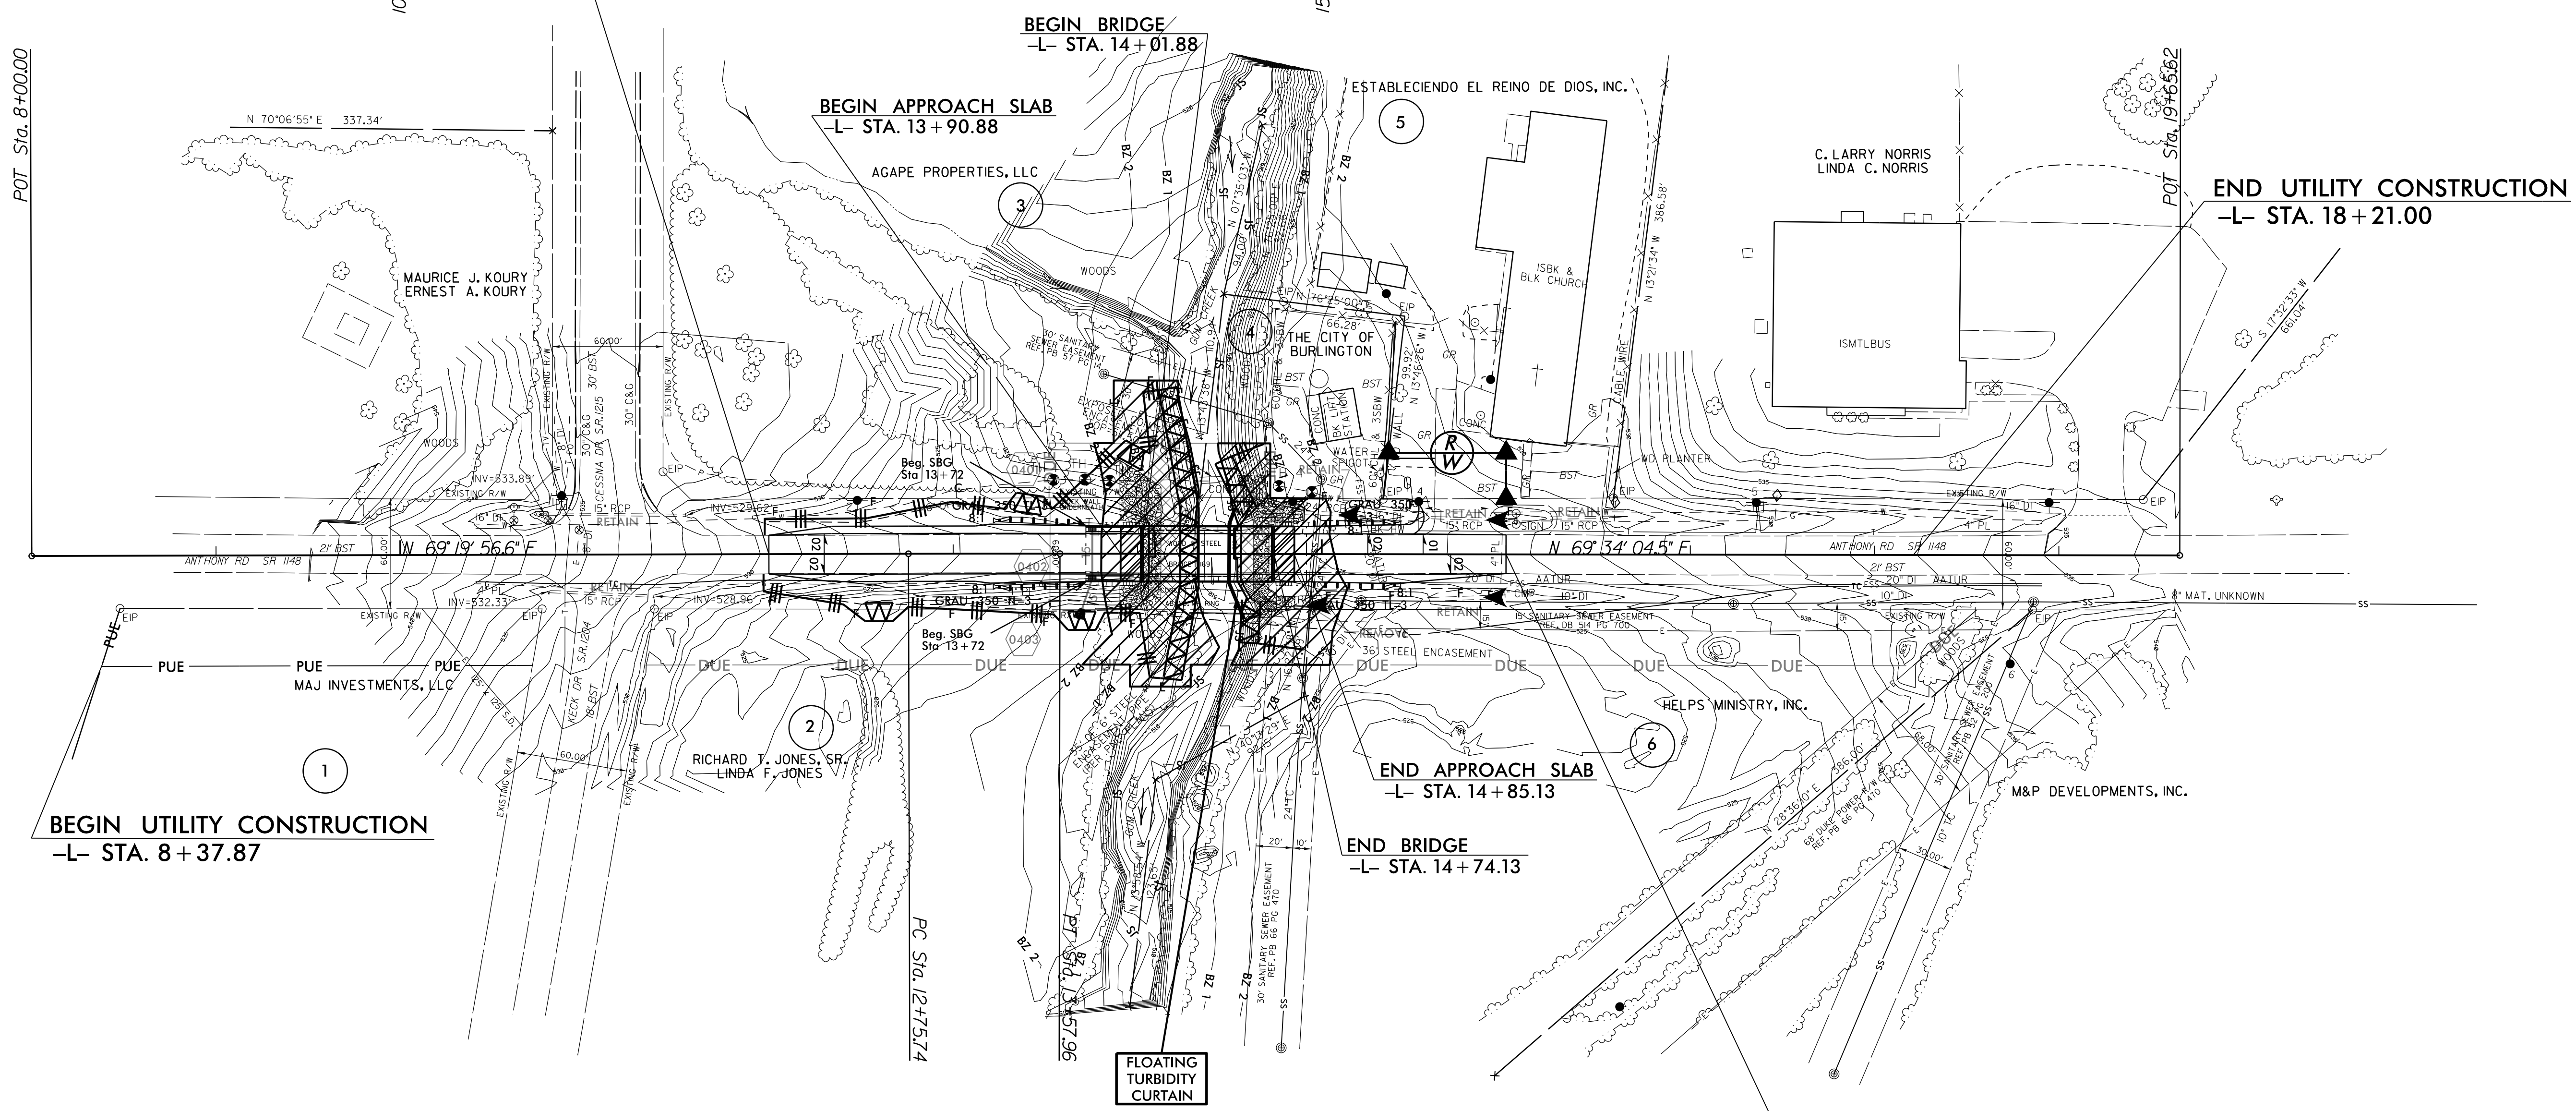

END TIP PROJECT B-5342
-L- STA. 16 + 00.00

NOTE:
UTILIZE SPECIAL STILLING BASIN(S)
AS STILLING BASIN WHERE APPLICABLE.

8/17/99
 B:\AUG-2015 lit39
 R:\CADD\COMMON\AUG-2015\B-5342.EC-3\psh4.dgn
 REVISION 416