


PROJECT REFERENCE NO.	SHEET NO.
B-5403	EC-6/CONST.2B-1
RW SHEET NO.	
ROADWAY DESIGN ENGINEER	HYDRAULICS ENGINEER

DETOUR

NAD 83/NSRS 2007

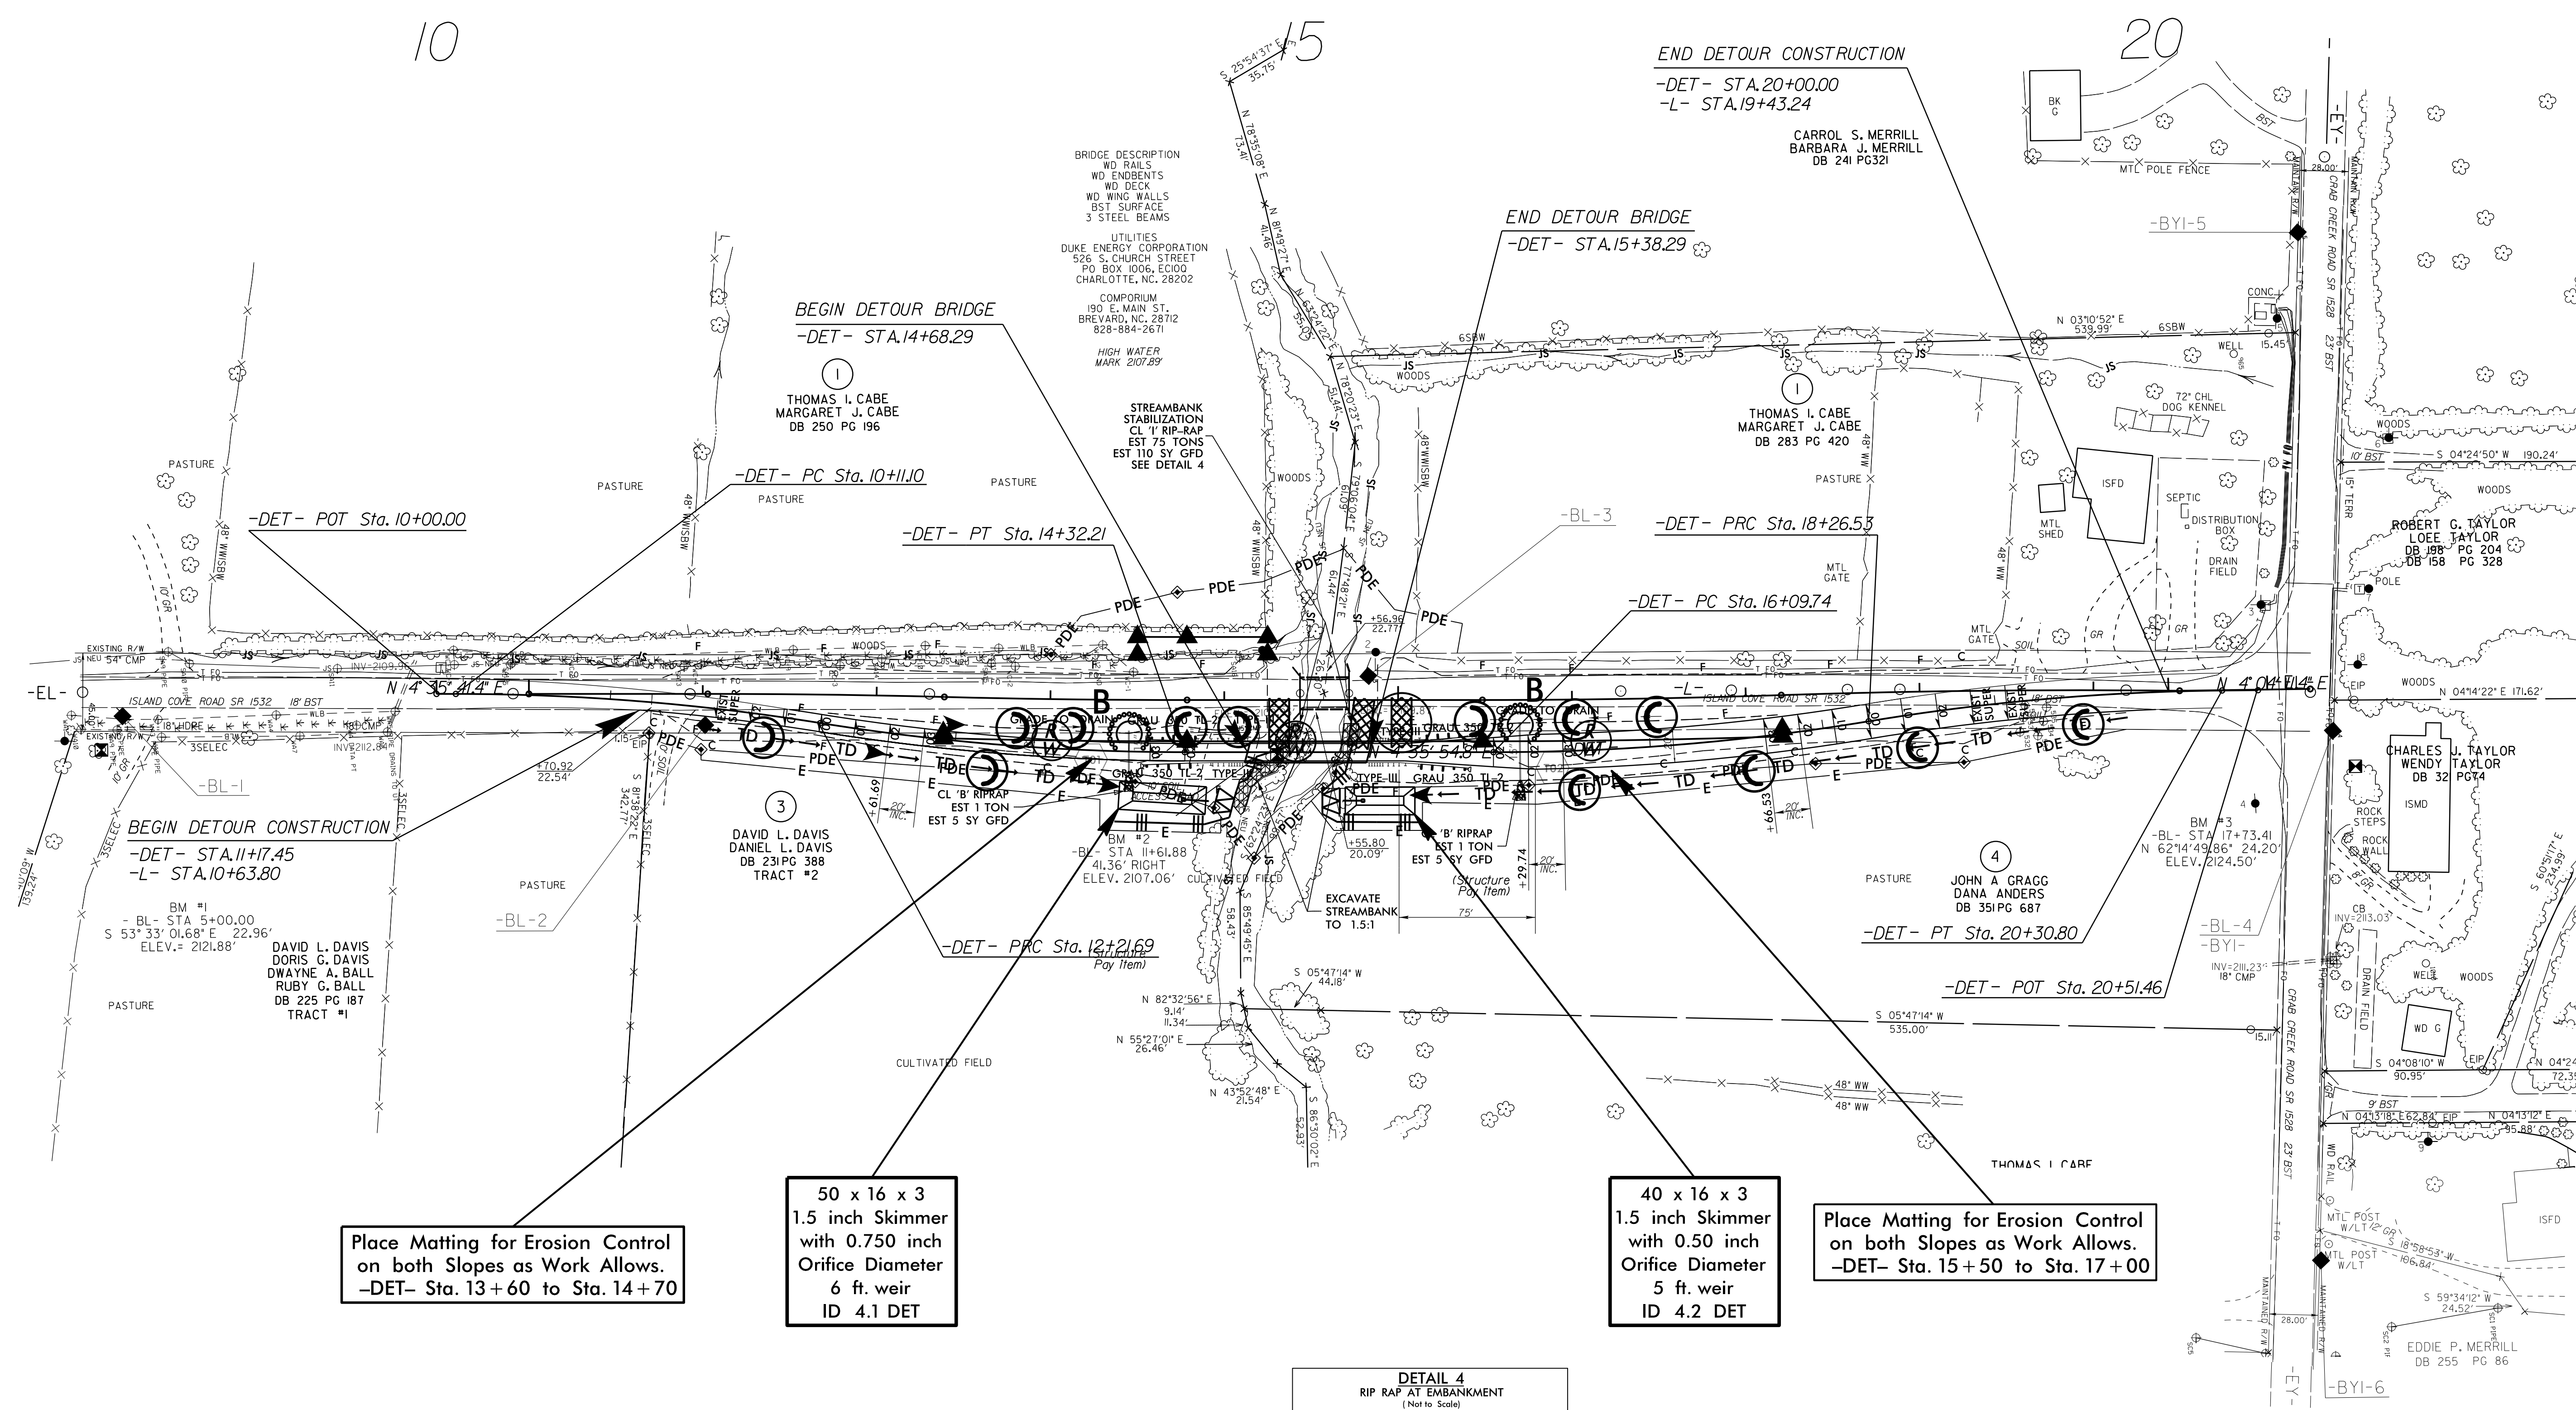


Place Matting for Erosion Control on both Slopes as Work Allows. -DET- Sta. 13+60 to Sta. 14+70

50 x 16 x 3
1.5 inch Skimmer with 0.750 inch Orifice Diameter
6 ft. weir
ID 4.1 DET

40 x 16 x 3
1.5 inch Skimmer with 0.50 inch Orifice Diameter
5 ft. weir
ID 4.2 DET

Place Matting for Erosion Control on both Slopes as Work Allows. -DET- Sta. 15+50 to Sta. 17+00

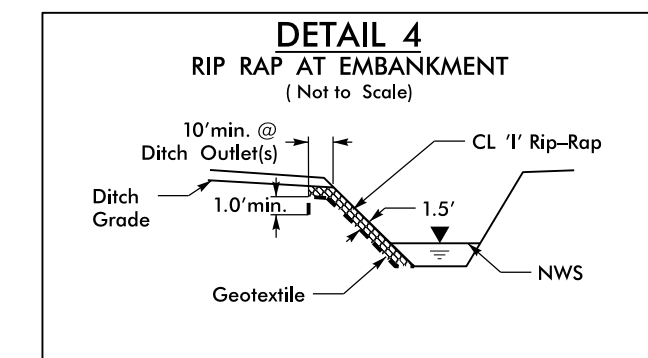

NOTE: UTILIZE TEMPORARY SEDIMENT BASIN OR SPECIAL STILLING BASIN(S) AS STILLING BASIN WHERE APPLICABLE.

8/17/99
03-SEP-2015 13:33
D:\projects\B5403-EC.psh.det.dgn
PLT:mvir