
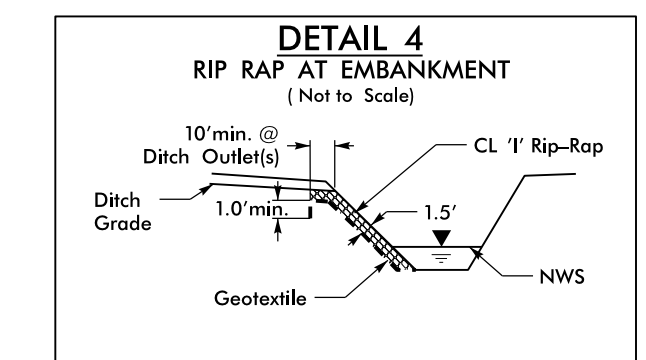
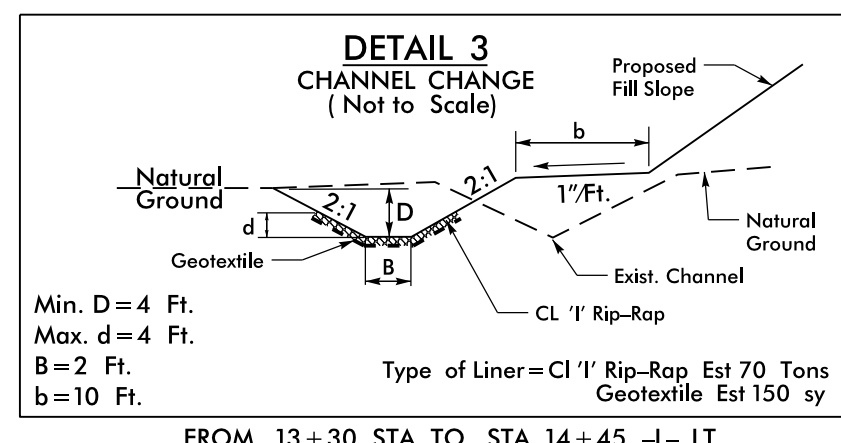
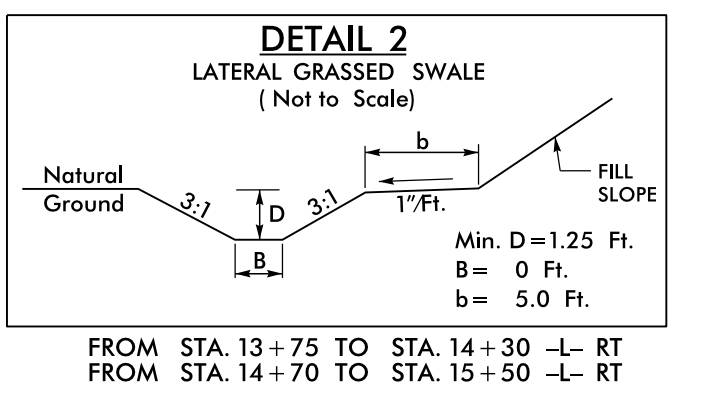
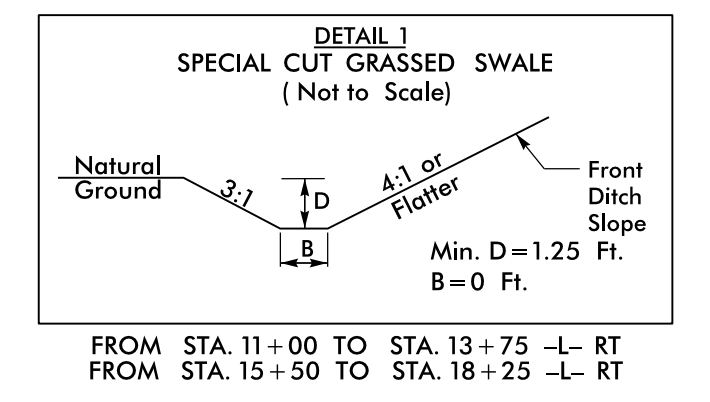
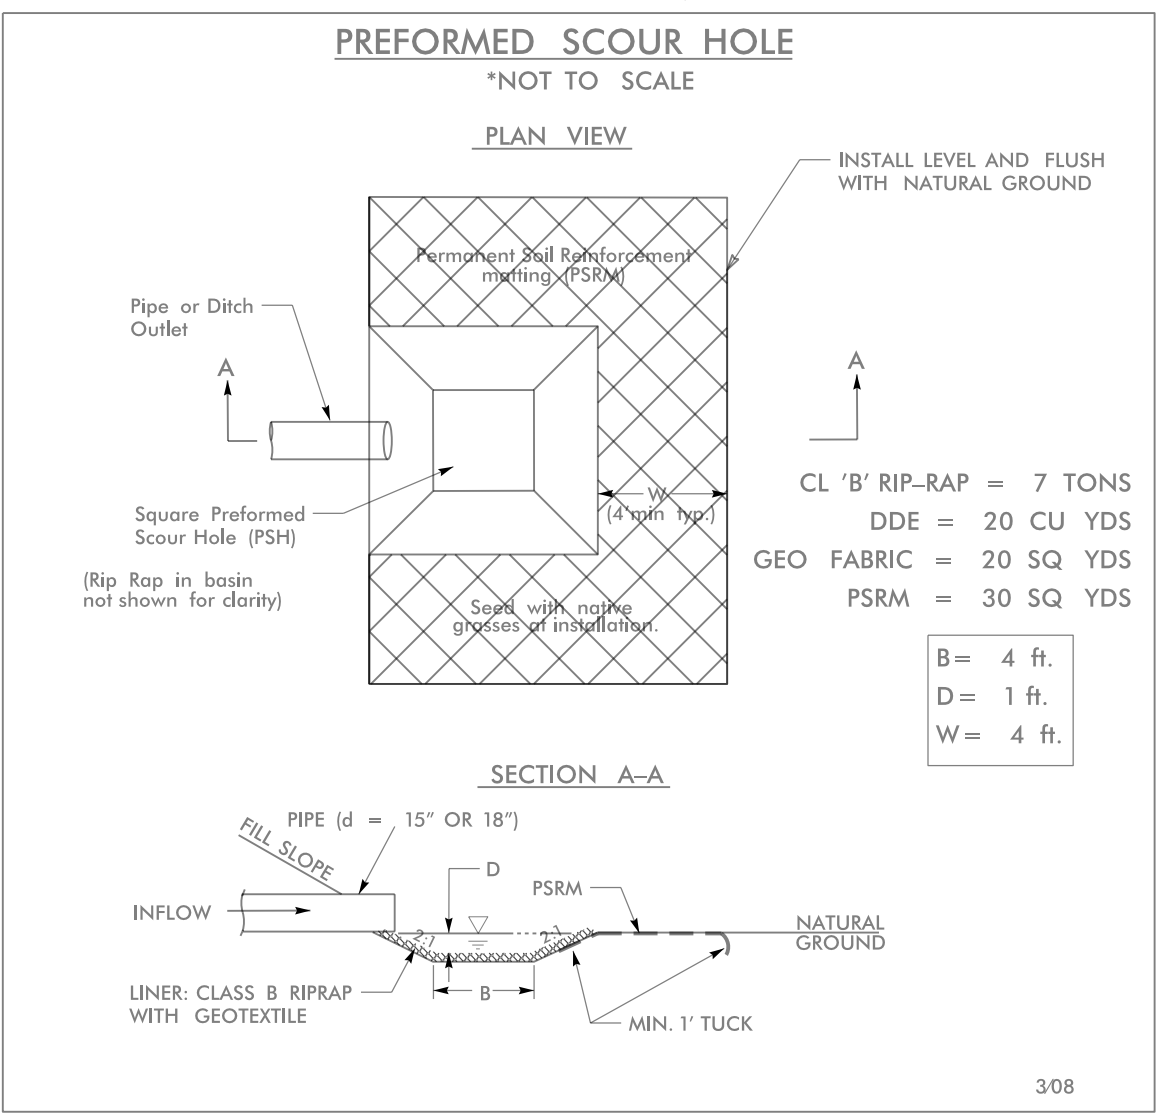


PROJECT REFERENCE NO.	SHEET NO.
B-5403	EC-7/CONST.4
RW SHEET NO.	
ROADWAY DESIGN ENGINEER	HYDRAULICS ENGINEER

NOTE: UTILIZE TEMPORARY SEDIMENT BASIN OR SPECIAL STILLING BASIN(S) AS STILLING BASIN WHERE APPLICABLE.

NAD 83/NSRS 2007

Place Matting for Erosion Control on Slope as Work Allows. Sta. 13+25 to Sta. 14+25

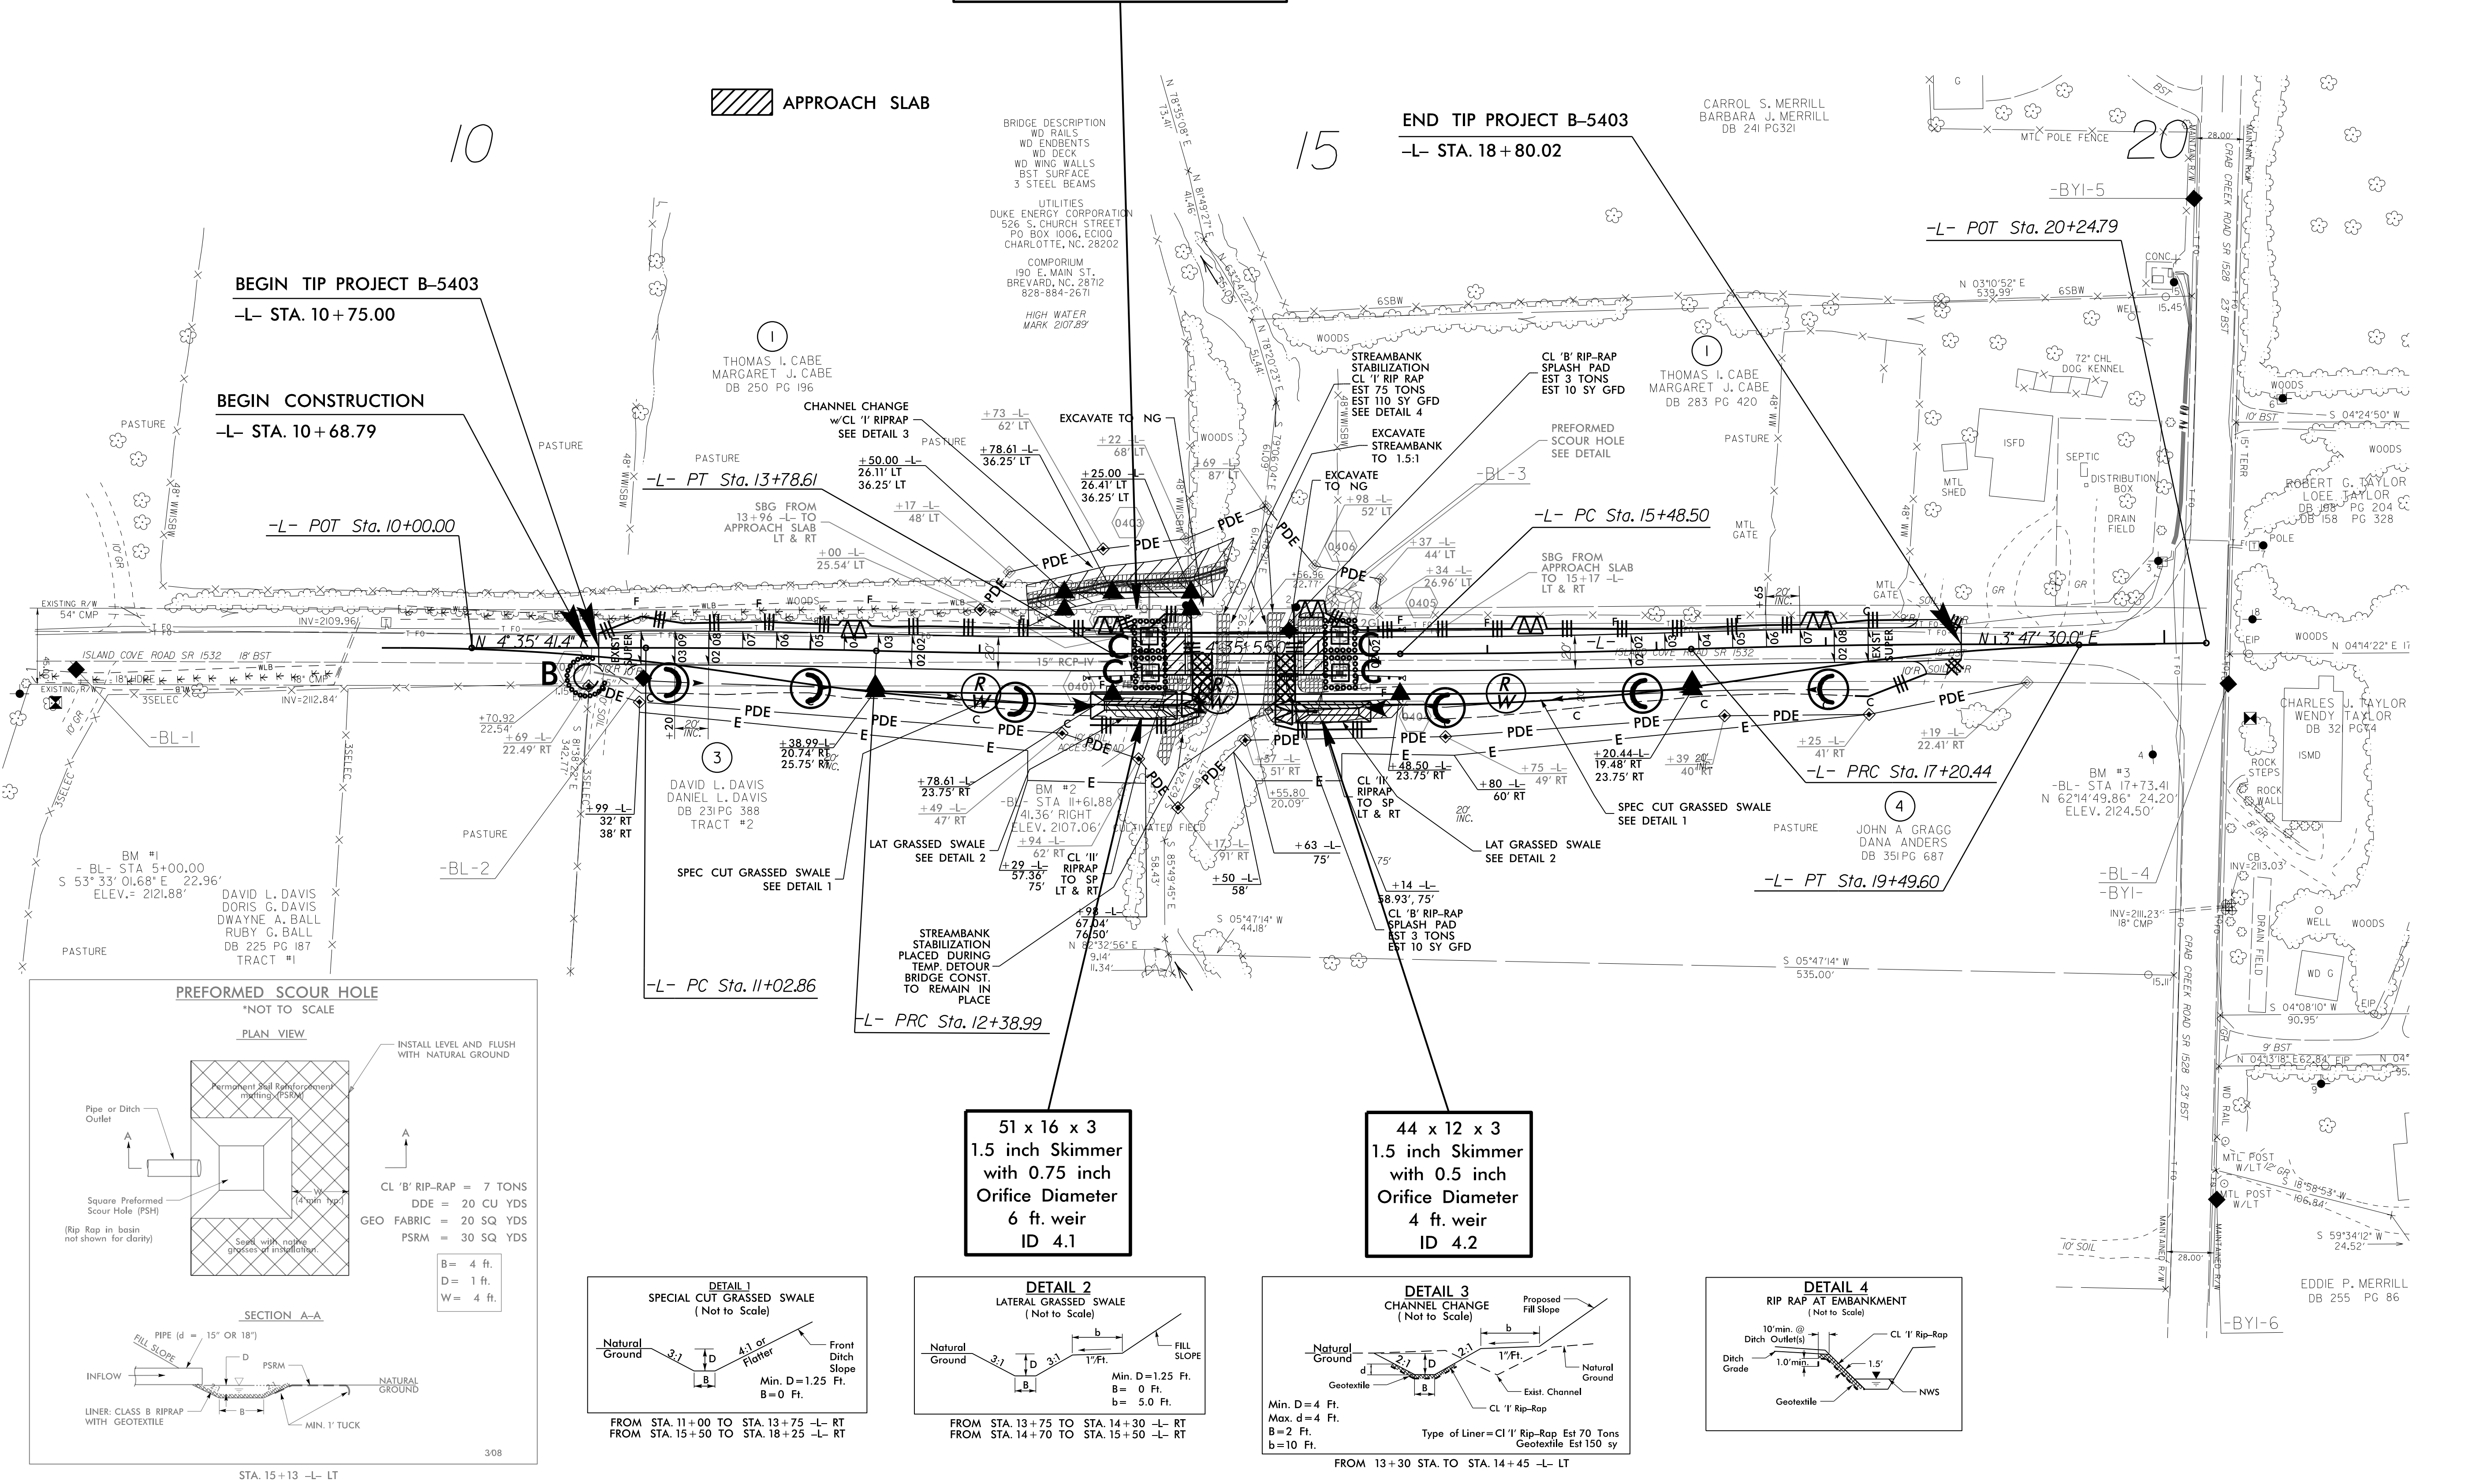

51 x 16 x 3  
1.5 inch Skimmer  
with 0.75 inch  
Orifice Diameter  
6 ft. weir  
ID 4.1

44 x 12 x 3  
1.5 inch Skimmer  
with 0.5 inch  
Orifice Diameter  
4 ft. weir  
ID 4.2

8/17/09  
03-SEP-2015 12:01:11 D:\as\11\Drawings\B5403-EC.pset4.dgn  
PLT:V:\V04\B5403-EC.pset4.dgn