

PROJECT REFERENCE NO.	SHEET NO.
B-5396	EC-4/CONST.4
ROADWAY DESIGN ENGINEER	HYDRAULICS ENGINEER




NOTE:  
UTILIZE SPECIAL STILLING BASIN(S)  
AS STILLING BASIN WHERE APPLICABLE.

CLEARING AND GRUBBING  
EROSION CONTROL FOR  
CONSTRUCTION SHEET 4


NOTE:  
PLACE TEMPORARY ROCK SEDIMENT DAMS TYPE - B  
AND TEMPORARY ROCK SILT CHECKS TYPE - A AT  
DRAINAGE OUTLETS.

B-17/99

15-DEC-2015 09:19 I:\Design\B-5396-EC-PSH-04.dgn  
wlabandier

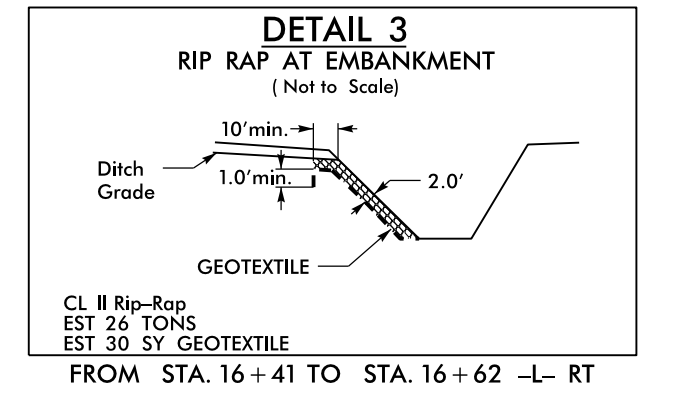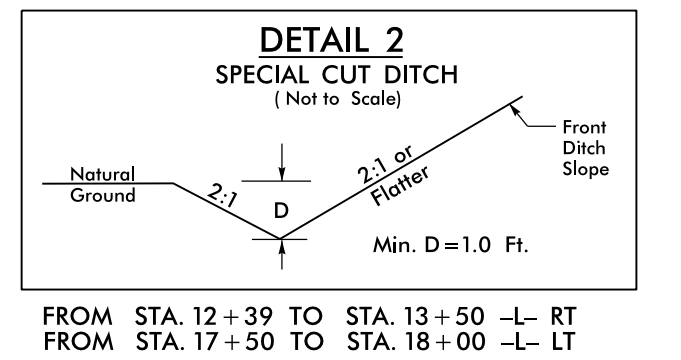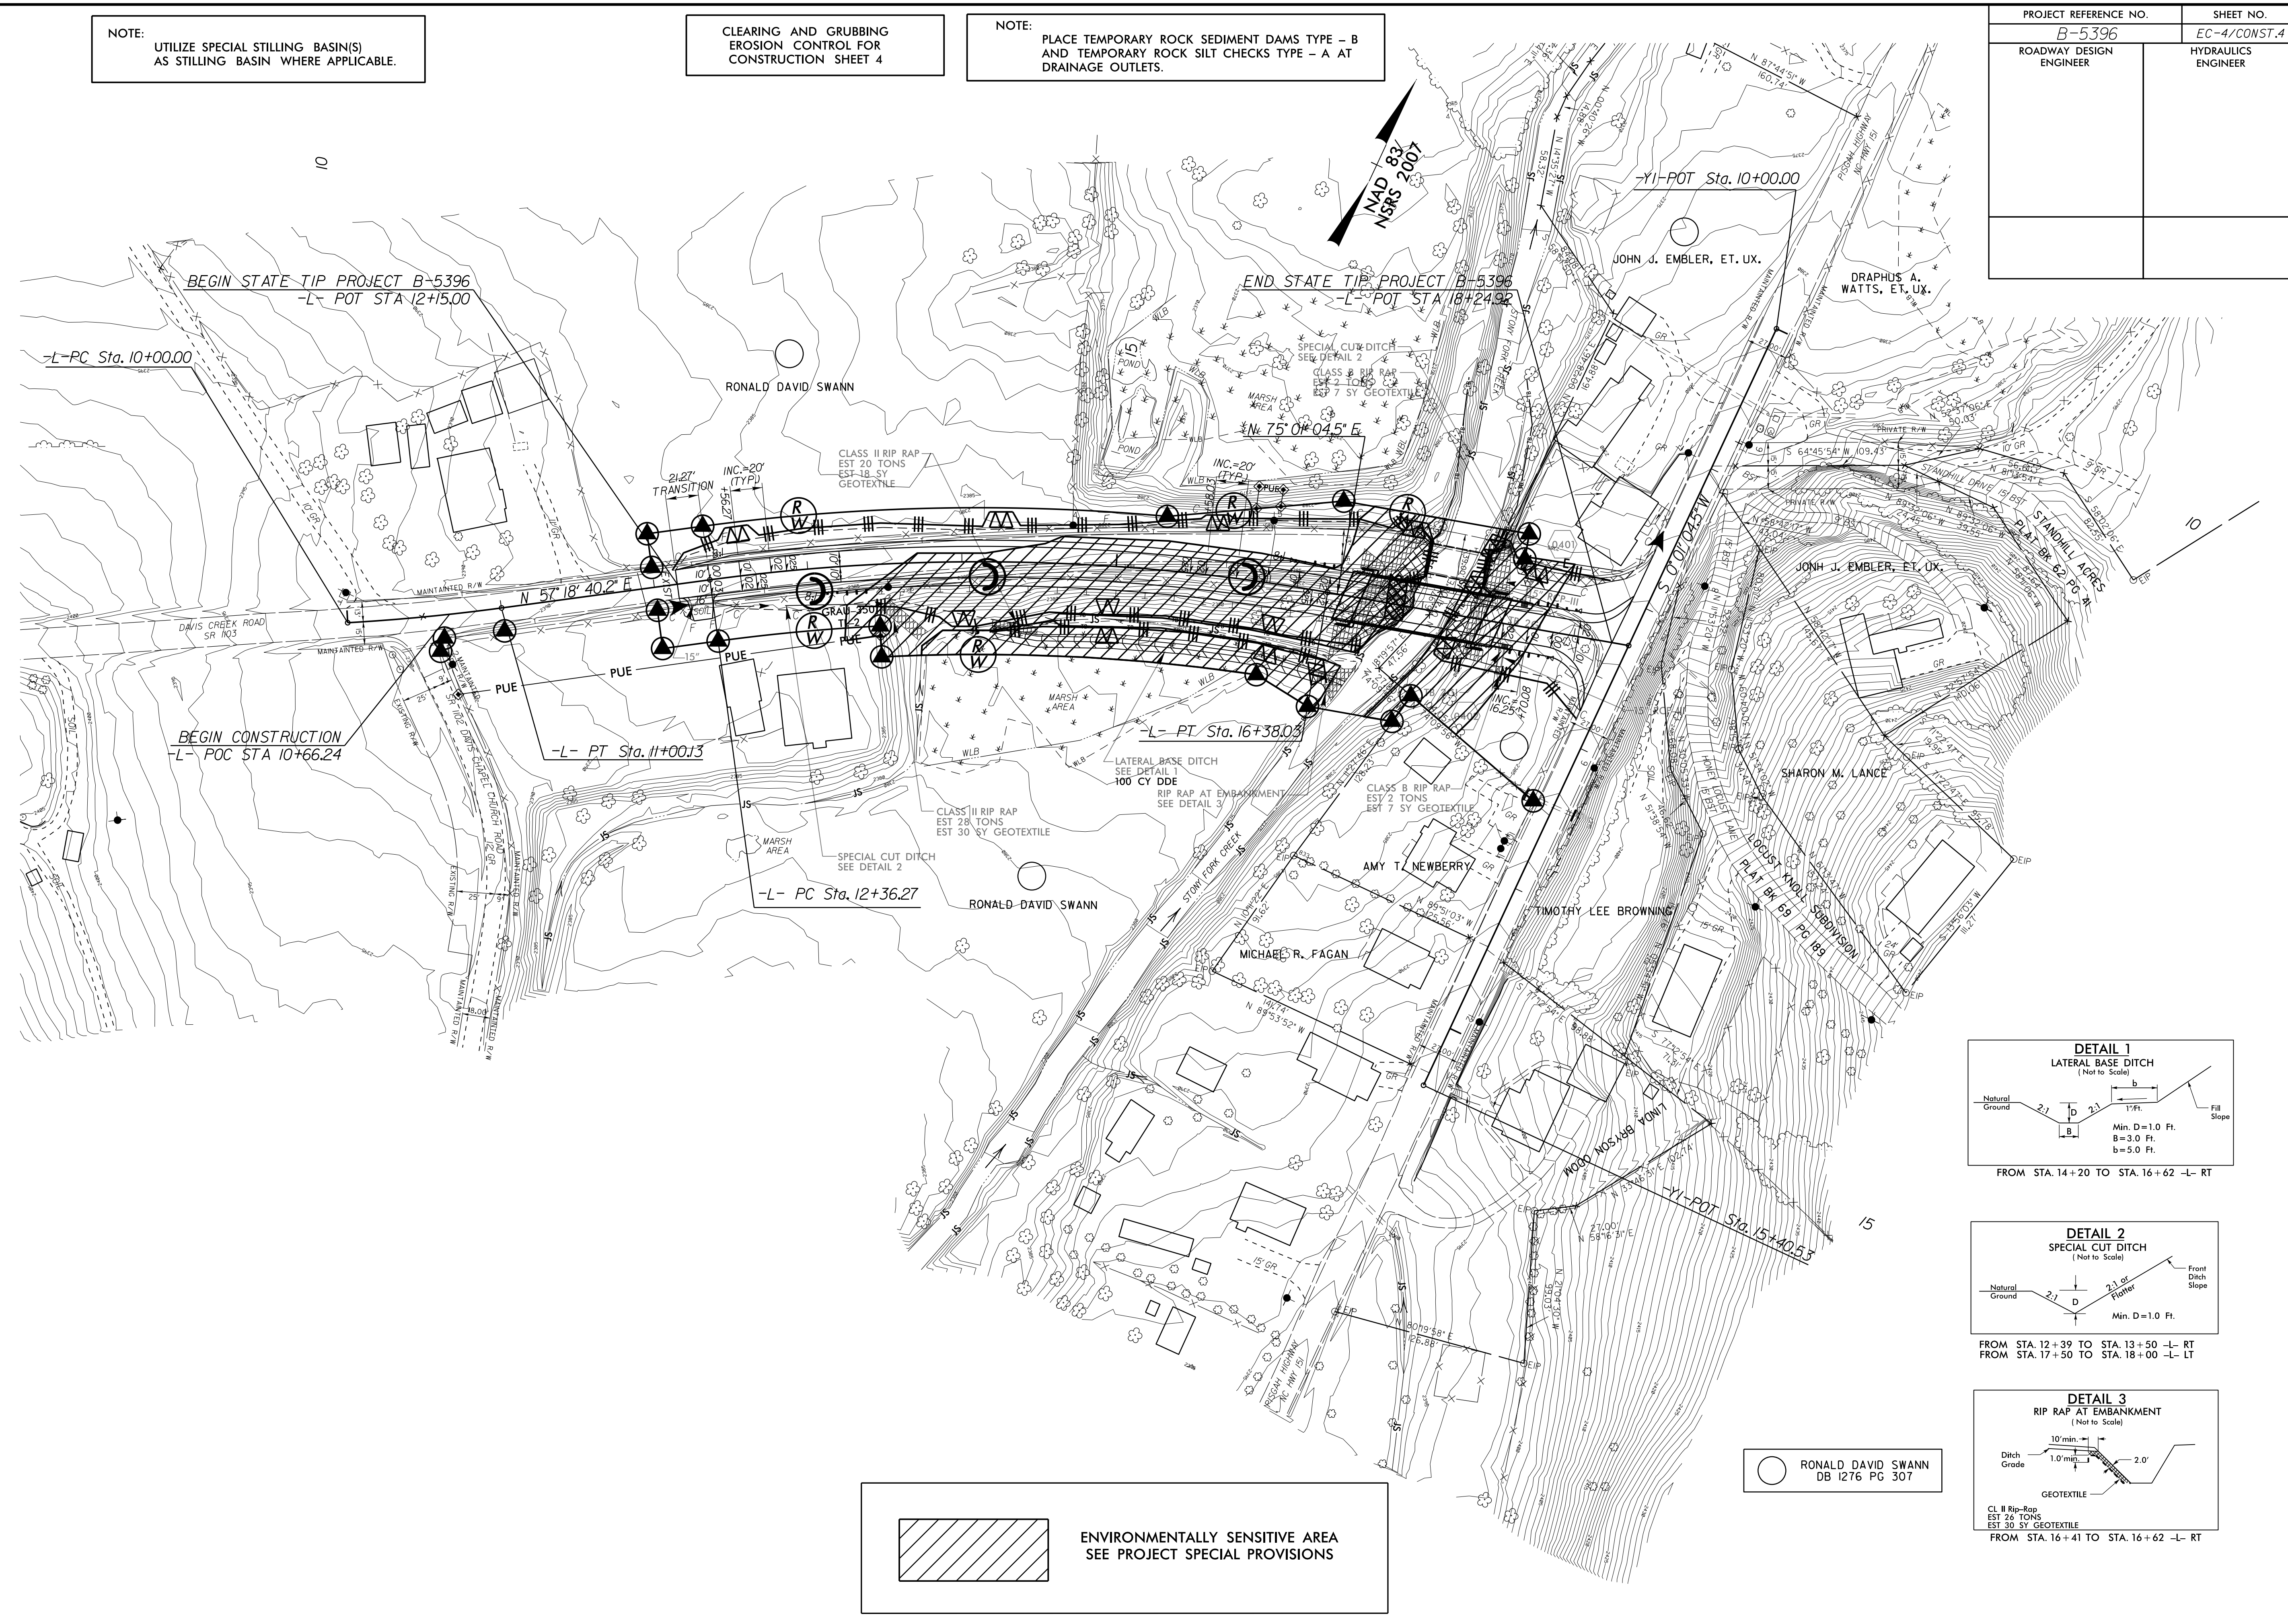

 ENVIRONMENTALLY SENSITIVE AREA  
SEE PROJECT SPECIAL PROVISIONS

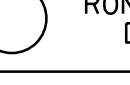 RONALD DAVID SWANN  
DB 1276 PG 307