

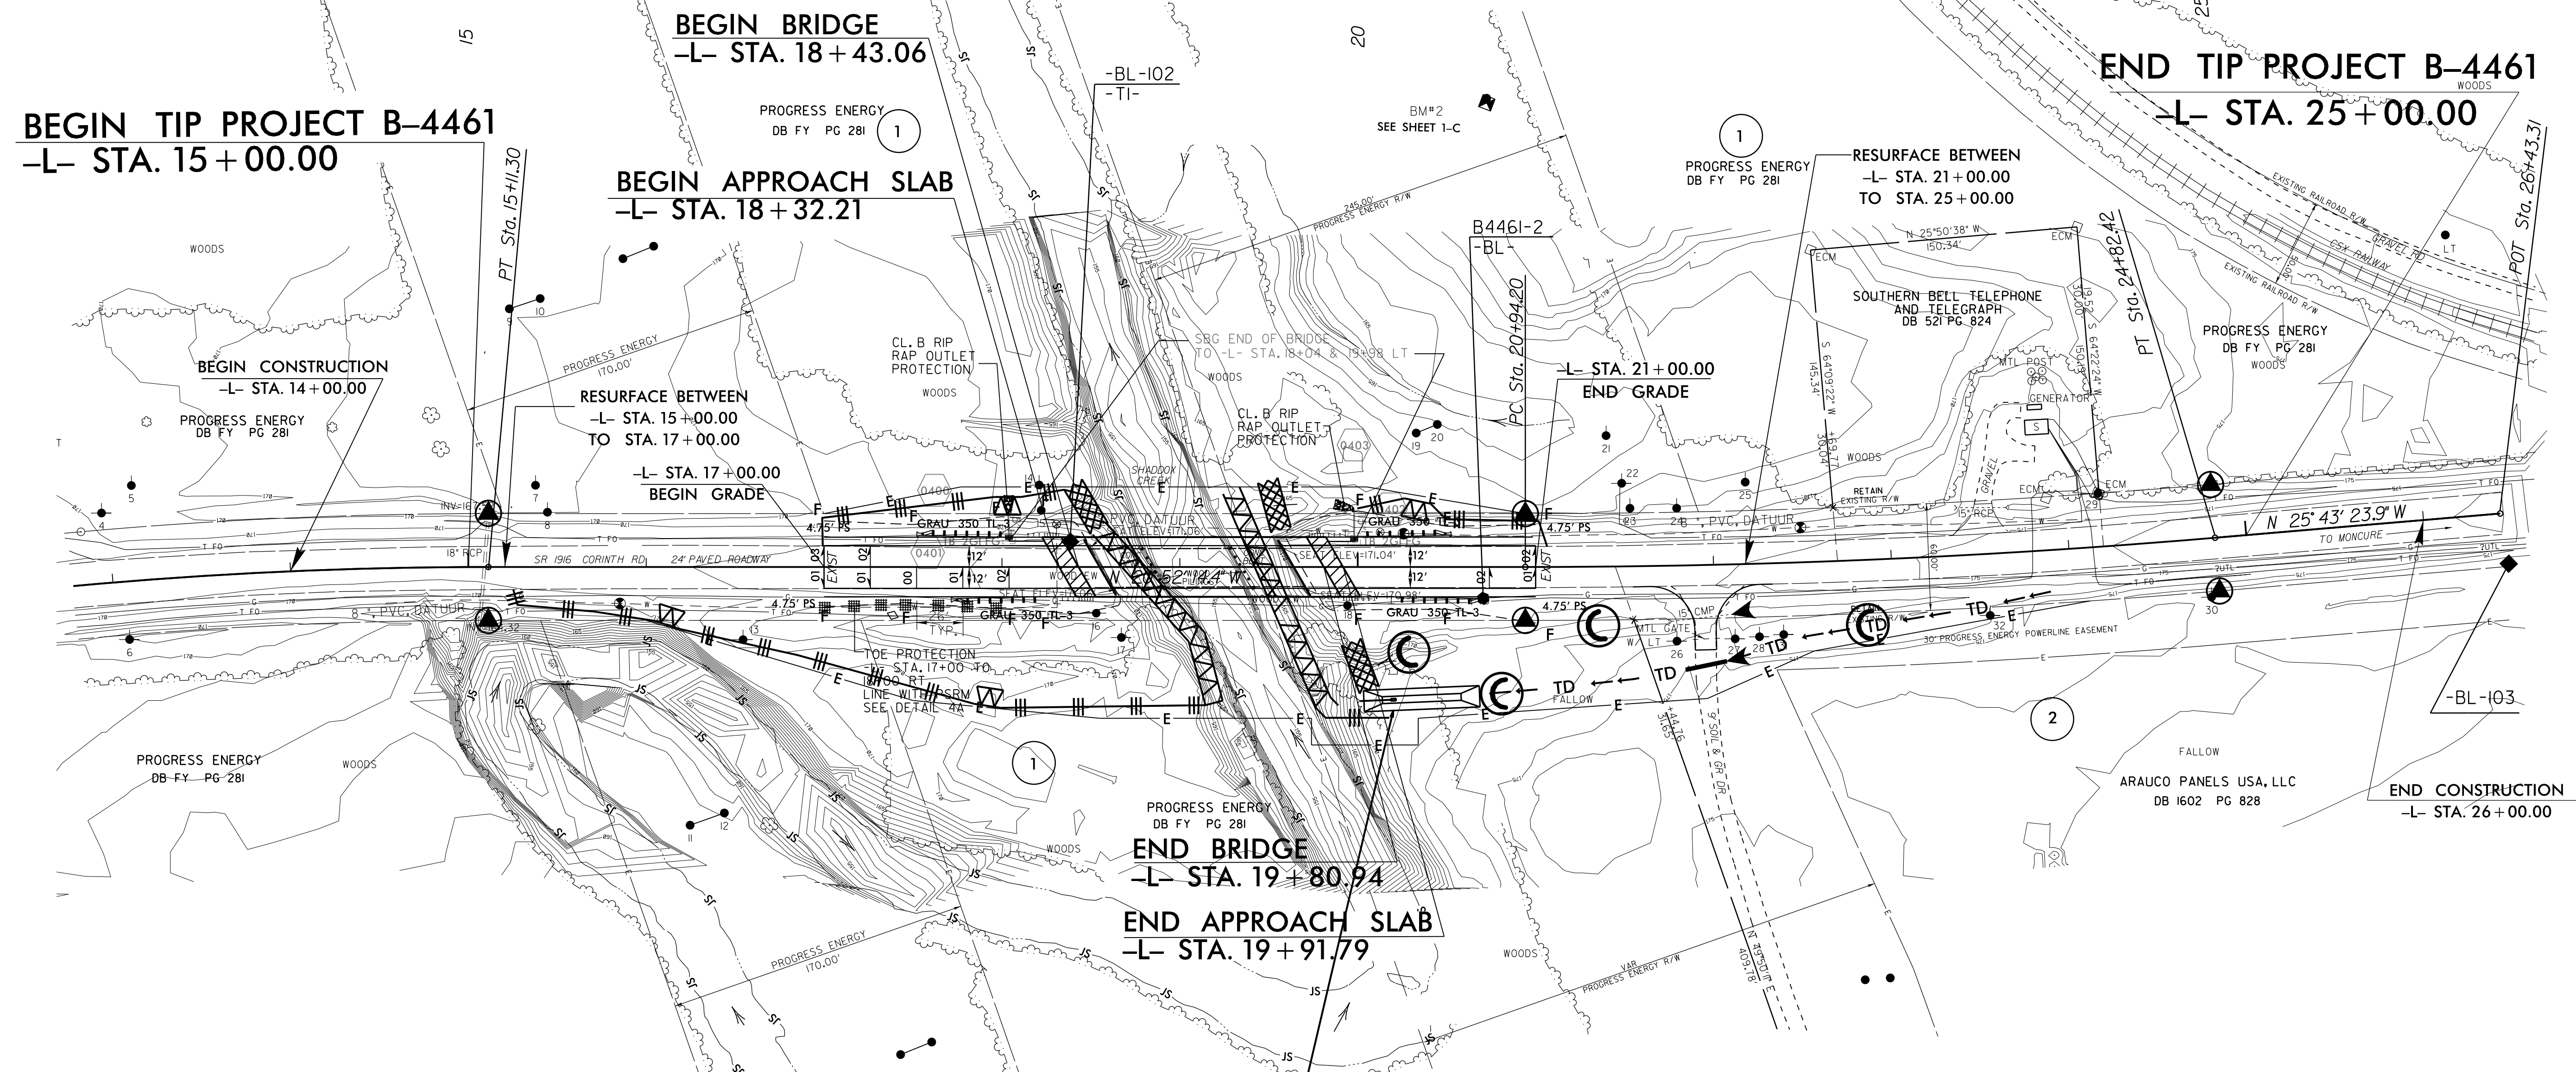


PROJECT REFERENCE NO. B-4461	SHEET NO. EC-4/CONST.4
RW SHEET NO.	
ROADWAY DESIGN ENGINEER	HYDRAULICS ENGINEER

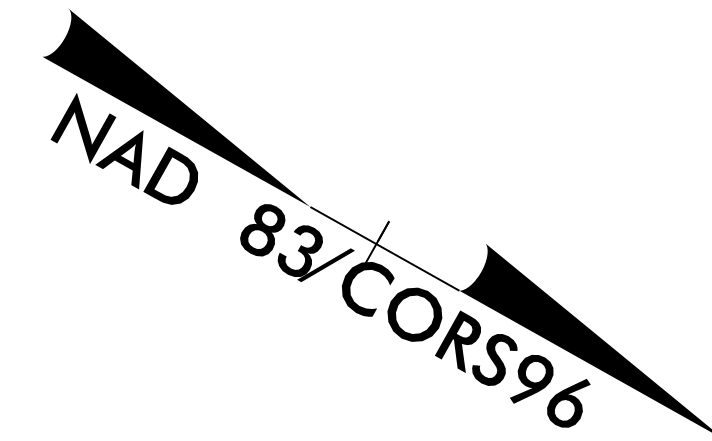

65 x 12 x 3
1.5 inch Skimmer
with 0.625 inch
Orifice Diameter
6 ft. weir
ID 4.1

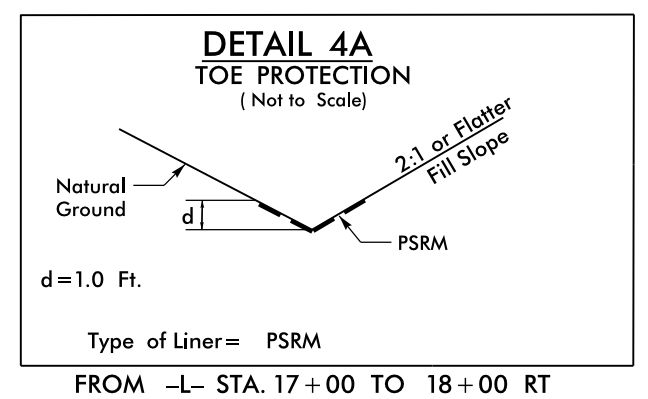

INSTALL DETOUR DRIVEWAY PIPE DURING
CLEARING & GRUBBING PHASE

CLEARING AND GRUBBING
EROSION CONTROL FOR
CONSTRUCTION SHEET 4

NOTE:
PLACE TEMPORARY ROCK SEDIMENT DAMS TYPE - B
AND TEMPORARY ROCK SILT CHECKS TYPE - A AT
DRAINAGE OUTLETS.

NOTE:
UTILIZE SKIMMER BASIN OR SPECIAL STILLING
BASIN(S) AS STILLING BASIN WHERE APPLICABLE.

8/17/99
24-FEB-2016 15:22
R:\Projects\B-4461\EC-psd.dgn
REV 09/14/16