
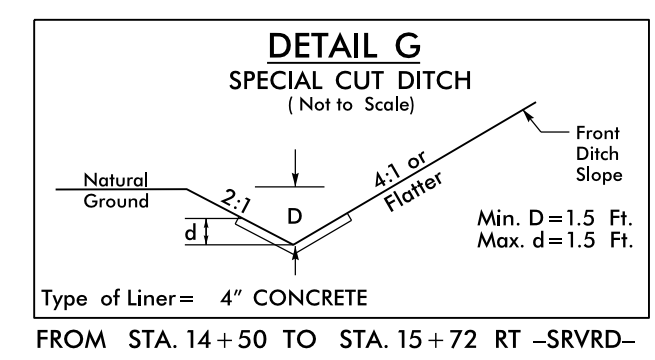
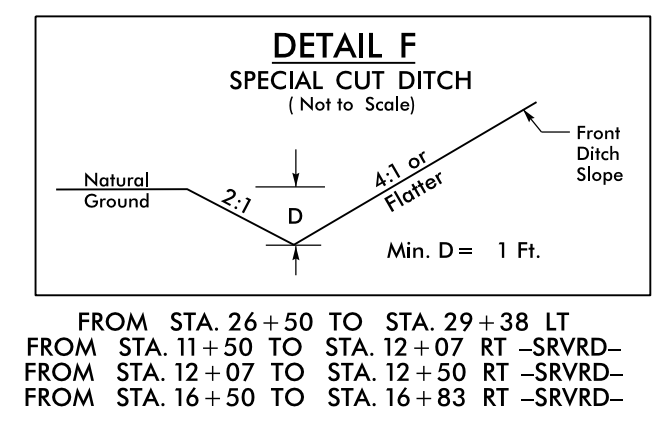
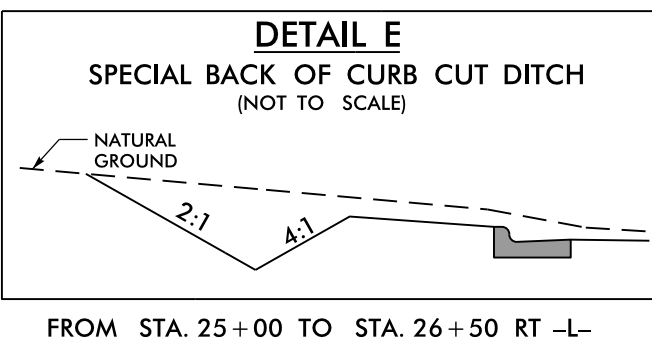
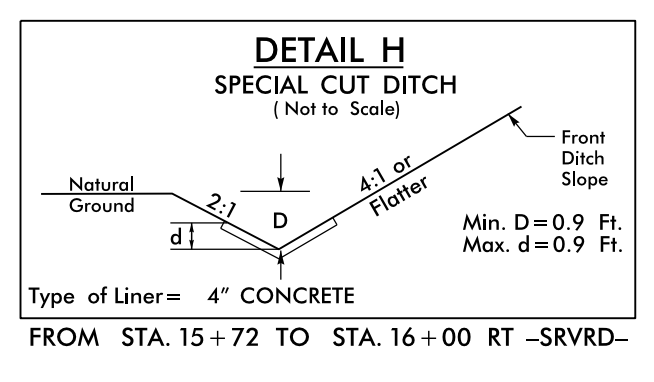
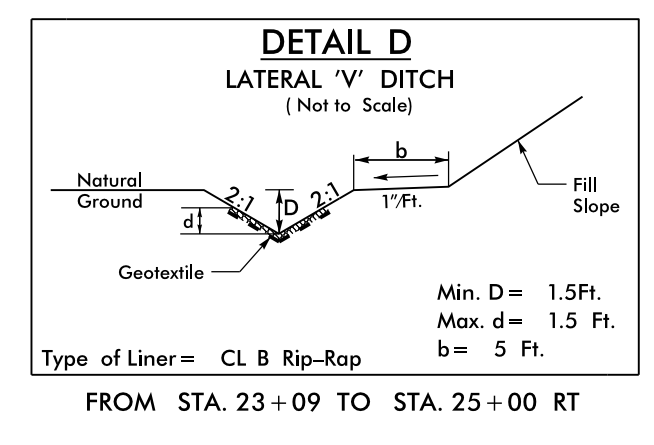
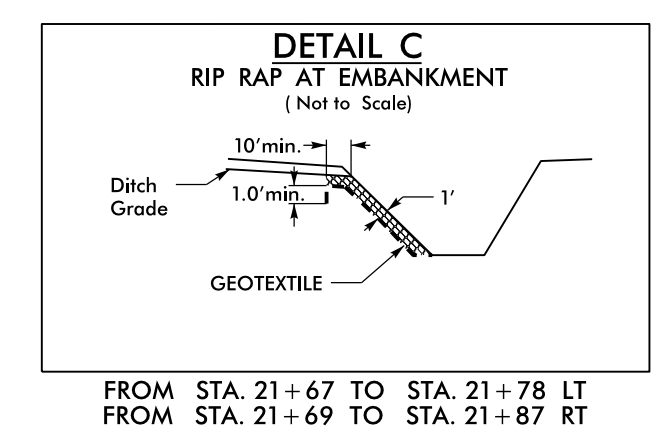
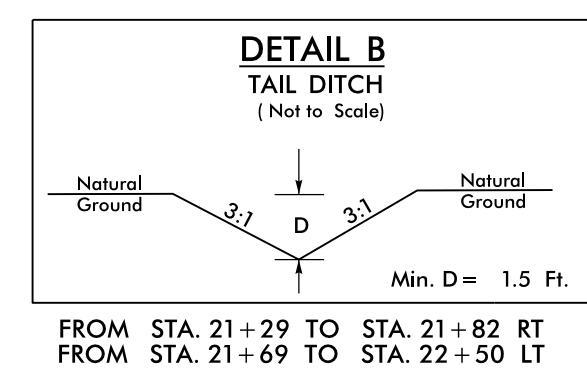


PROJECT REFERENCE NO.	SHEET NO.
B-5123	EC-4/CONST.4
RW SHEET NO.	HYDRAULICS ENGINEER
ROADWAY DESIGN ENGINEER	

CLEARING AND GRUBBING EROSION CONTROL FOR CONSTRUCTION SHEET 4

NOTE: PLACE TEMPORARY ROCK SEDIMENT DAMS TYPE - B AND TEMPORARY ROCK SILT CHECKS TYPE - A AT DRAINAGE OUTLETS.

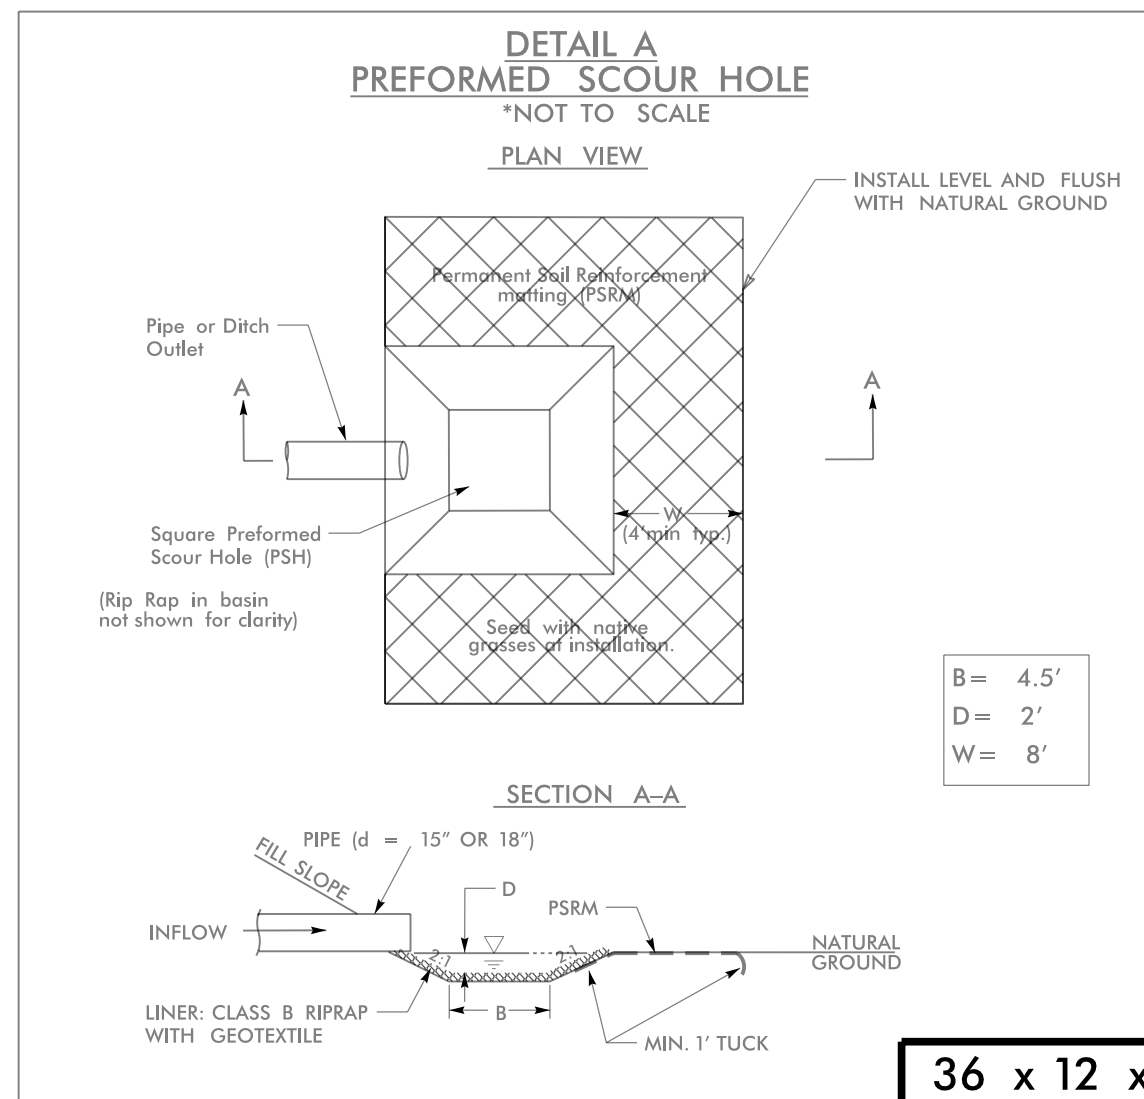


46 x 22 x 2  
1.5 inch Skimmer  
with 0.625 inch  
Orifice Diameter  
8 ft. weir  
ID 4.3

36 x 12 x 2  
ID 4.2

54 x 27 x 2  
1.5 inch Skimmer  
with 1.125 inch  
Orifice Diameter  
11 ft. weir  
ID 4.4

8/17/99  
29 DEC 2015 10:42  
R:\EC-4\Const\B-5123\_EC.psh-4.dgn  
C:\Users\jmorris\Documents\B-5123\_EC.psh-4.dgn

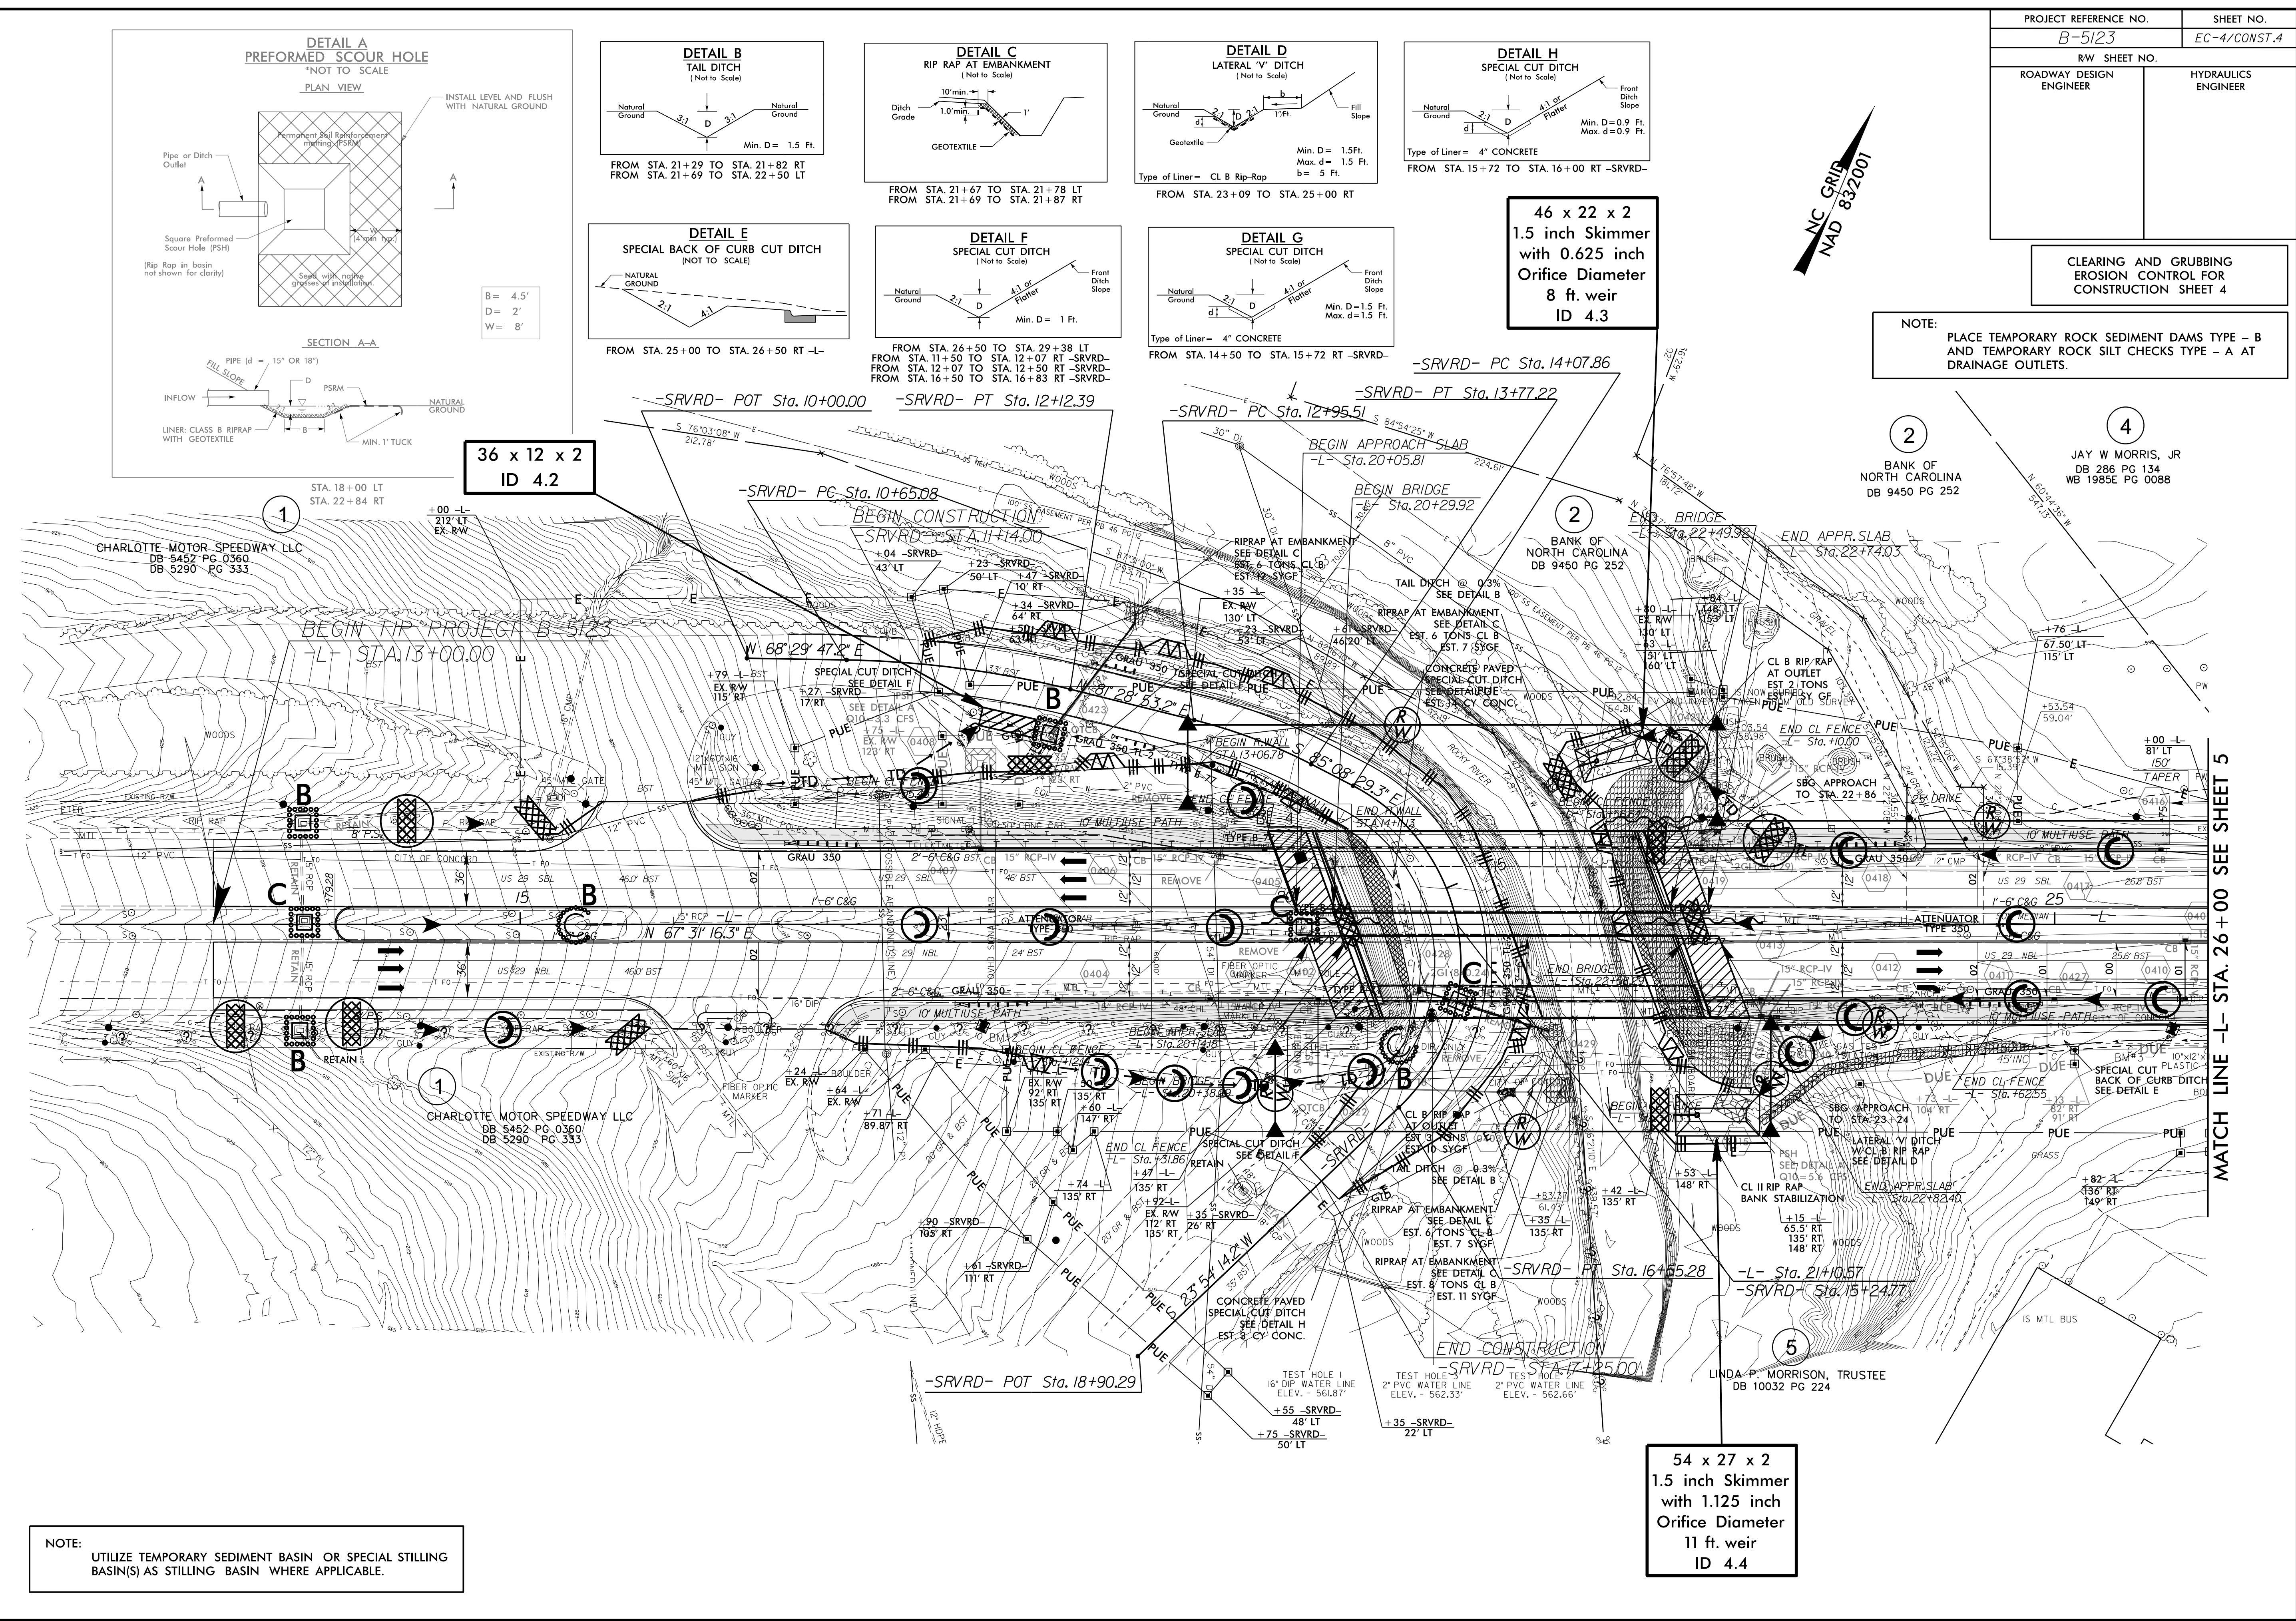

NOTE: UTILIZE TEMPORARY SEDIMENT BASIN OR SPECIAL STILLING BASIN(S) AS STILLING BASIN WHERE APPLICABLE.

MATCH LINE -L- STA. 26+00 SEE SHEET 5