


UTILITY PLAN SHEET UC-5 CORRESPONDS TO ROADWAY PLAN SHEET 5


HINDE ENGINEERING
 License No. C-2639
 401 Harrison Oaks Blvd., Suite 145 Cary, NC 27513

DOCUMENT NOT CONSIDERED FINAL UNLESS ALL SIGNATURES COMPLETED

PROJECT REFERENCE NO.	R-3826	SHEET NO.	UC-5
DESIGNED BY:	CDB		
DRAWN BY:	JNA		
CHECKED BY:	CLS		
APPROVED BY:	CLS		
REVISED:			
NORTH CAROLINA DEPARTMENT OF TRANSPORTATION		UTILITY CONSTRUCTION PLANS ONLY	

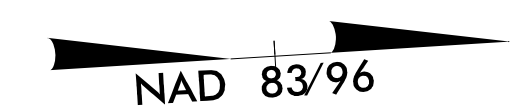

UTILITY CONSTRUCTION

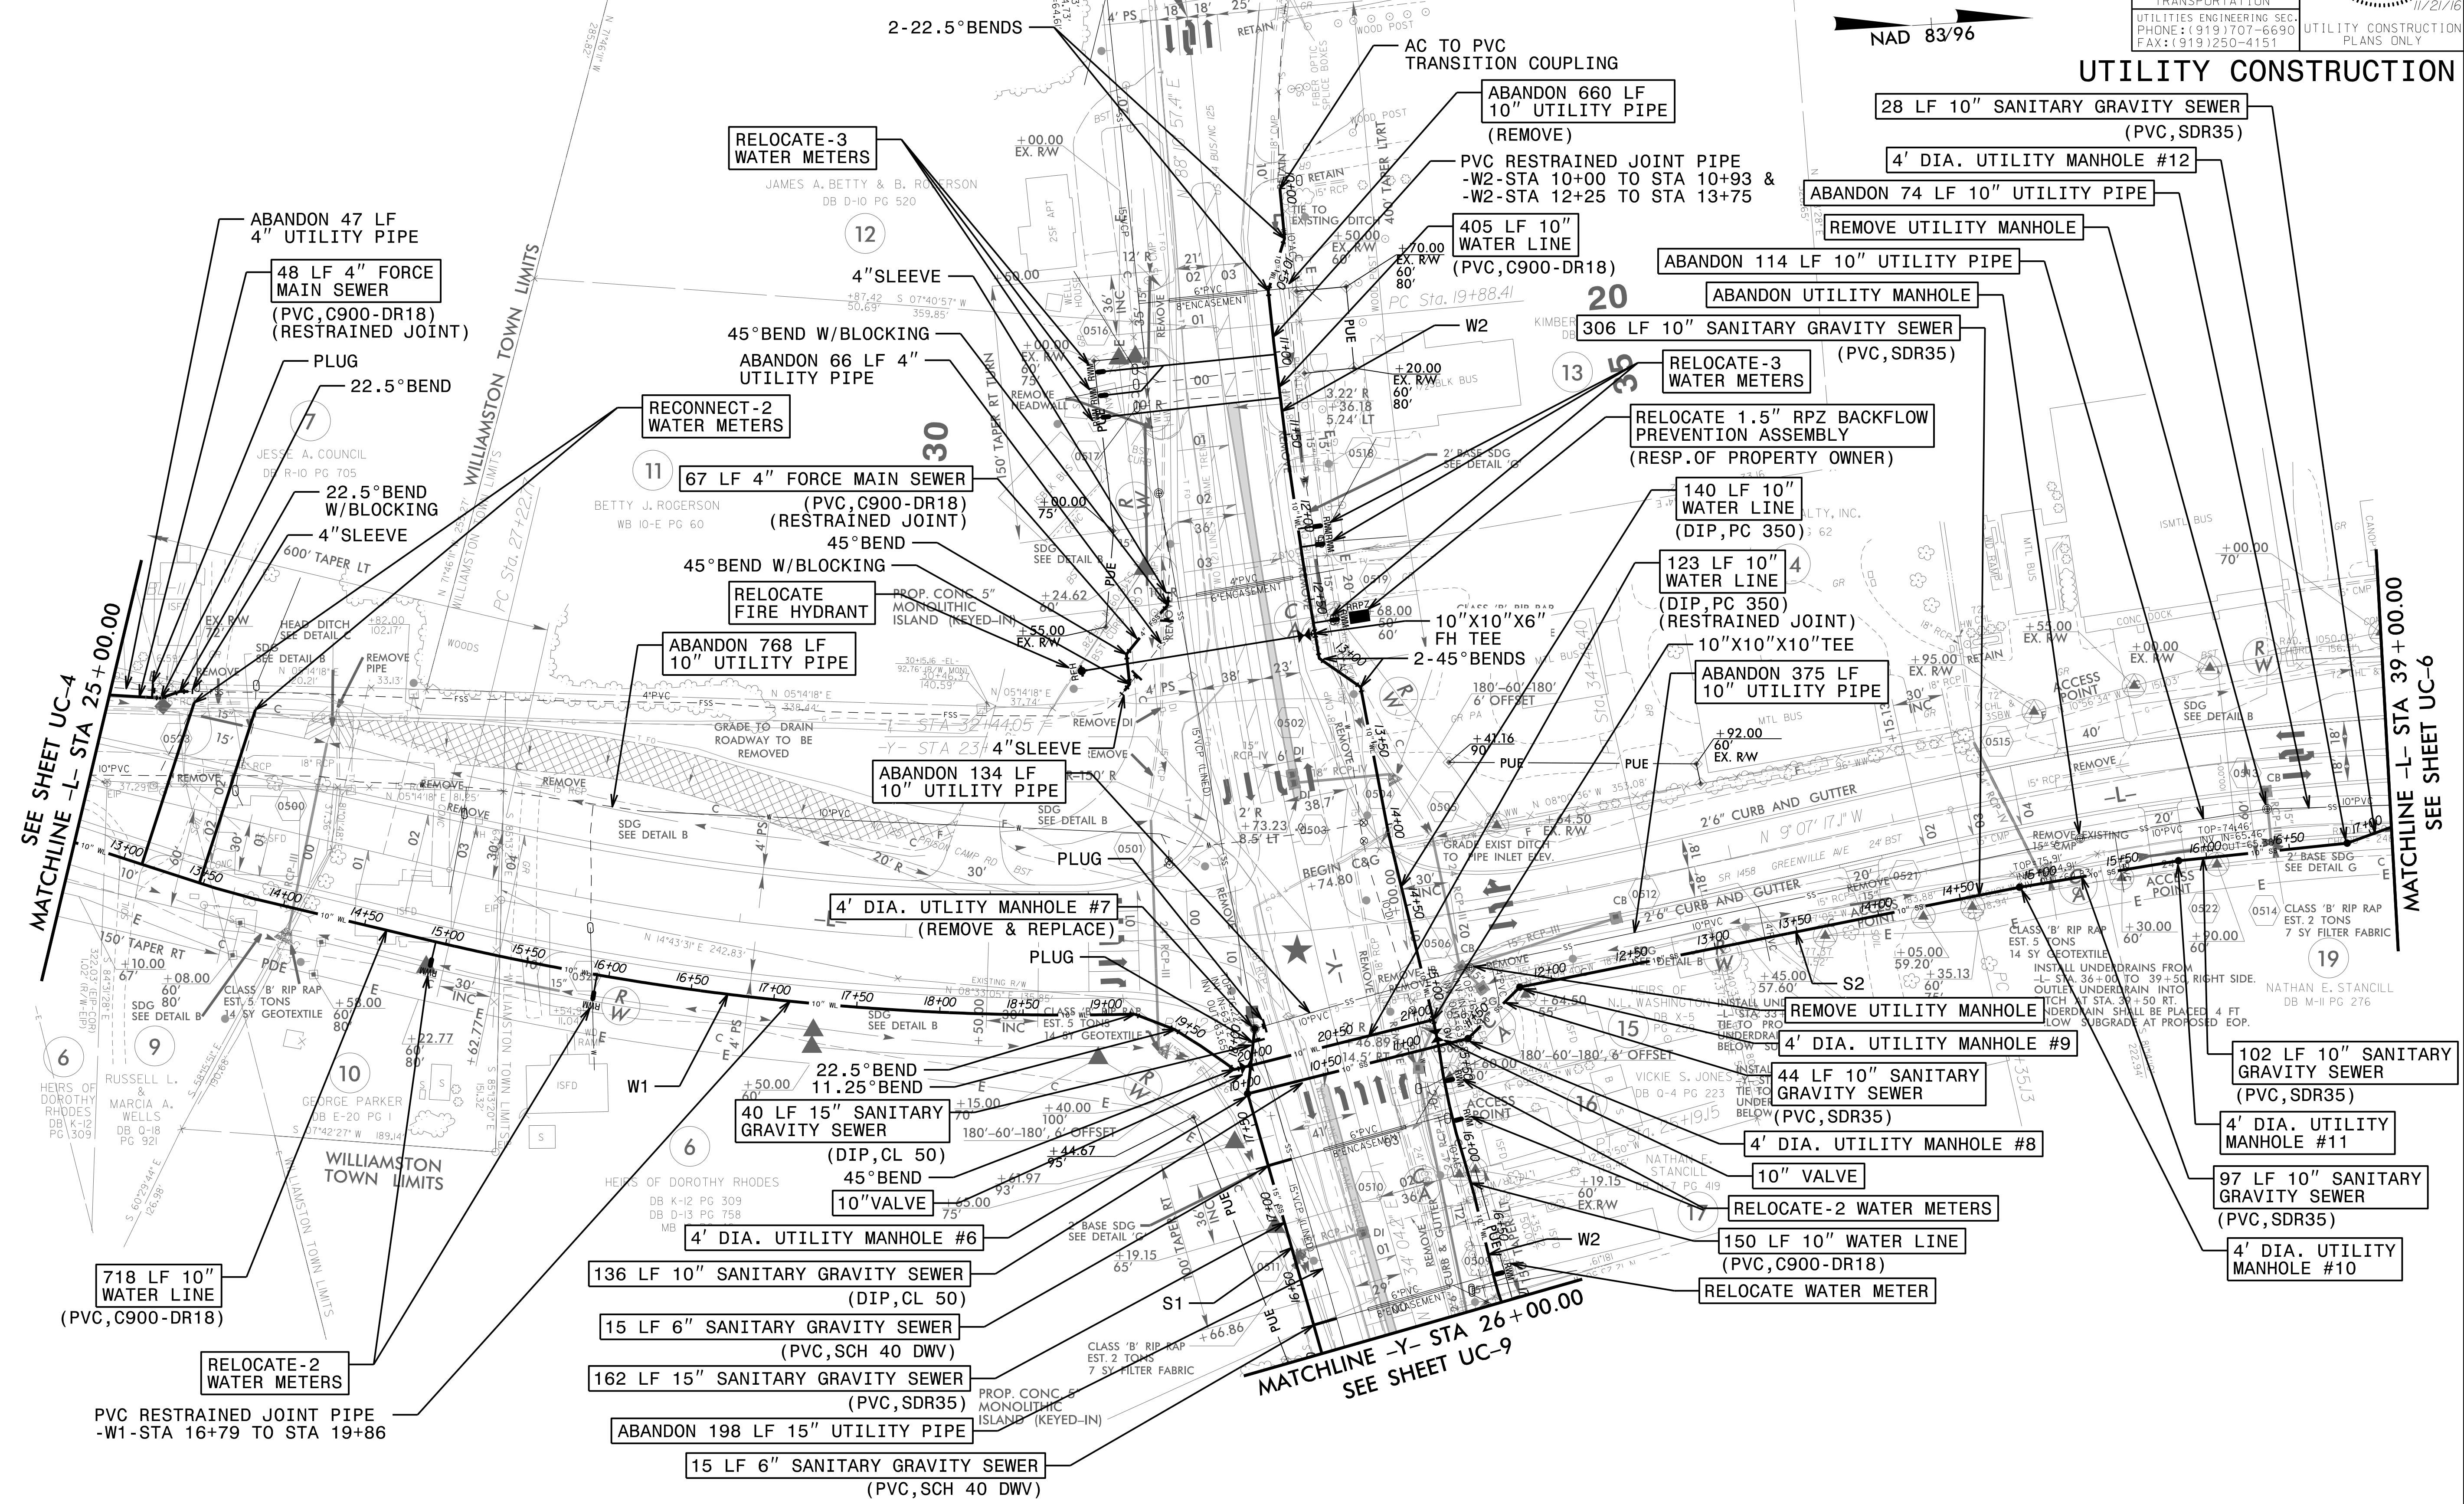

2: NOV-2016 14:33 PROJECTS\2016\AZ2016400\00_NCDOT_R-3826\Design\Utilities\Engineering\UC-5\ProJ\R3826.ut_rdy5_UC05_psh.dgn
 3: 3/11/2016 10:58 AM
 4: 3/11/2016 10:58 AM
