



8/17/99

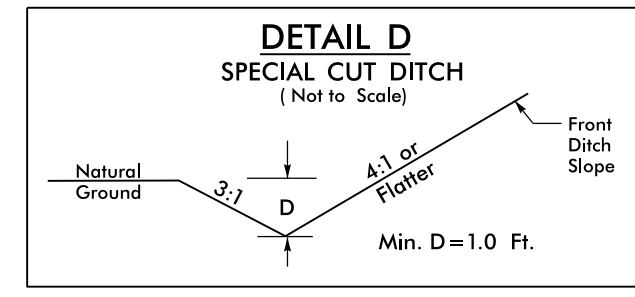

FROM STA. 13+61 LT TO STA. 16+00 LT -L-
 FROM STA. 18+13 LT TO STA. 21+87 LT -L-

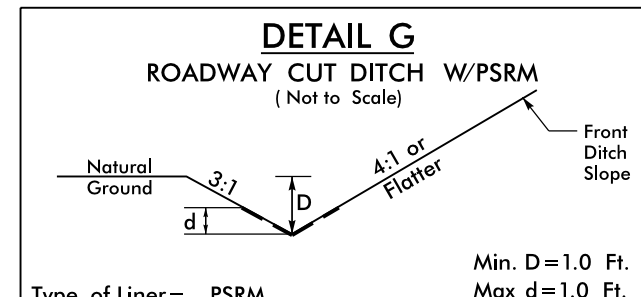


FROM STA. 14+05 RT TO STA. 18+17 RT
 Type of Liner= PSRM

NOTE:
 PLACE TEMPORARY ROCK SEDIMENT DAMS TYPE - B
 AND TEMPORARY ROCK SILT CHECKS TYPE - A AT
 DRAINAGE OUTLETS.

CLEARING AND GRUBBING
 EROSION CONTROL FOR
 CONSTRUCTION SHEET 04

PROJECT REFERENCE NO.	SHEET NO.
R-3100A	EC-04/CONST.04

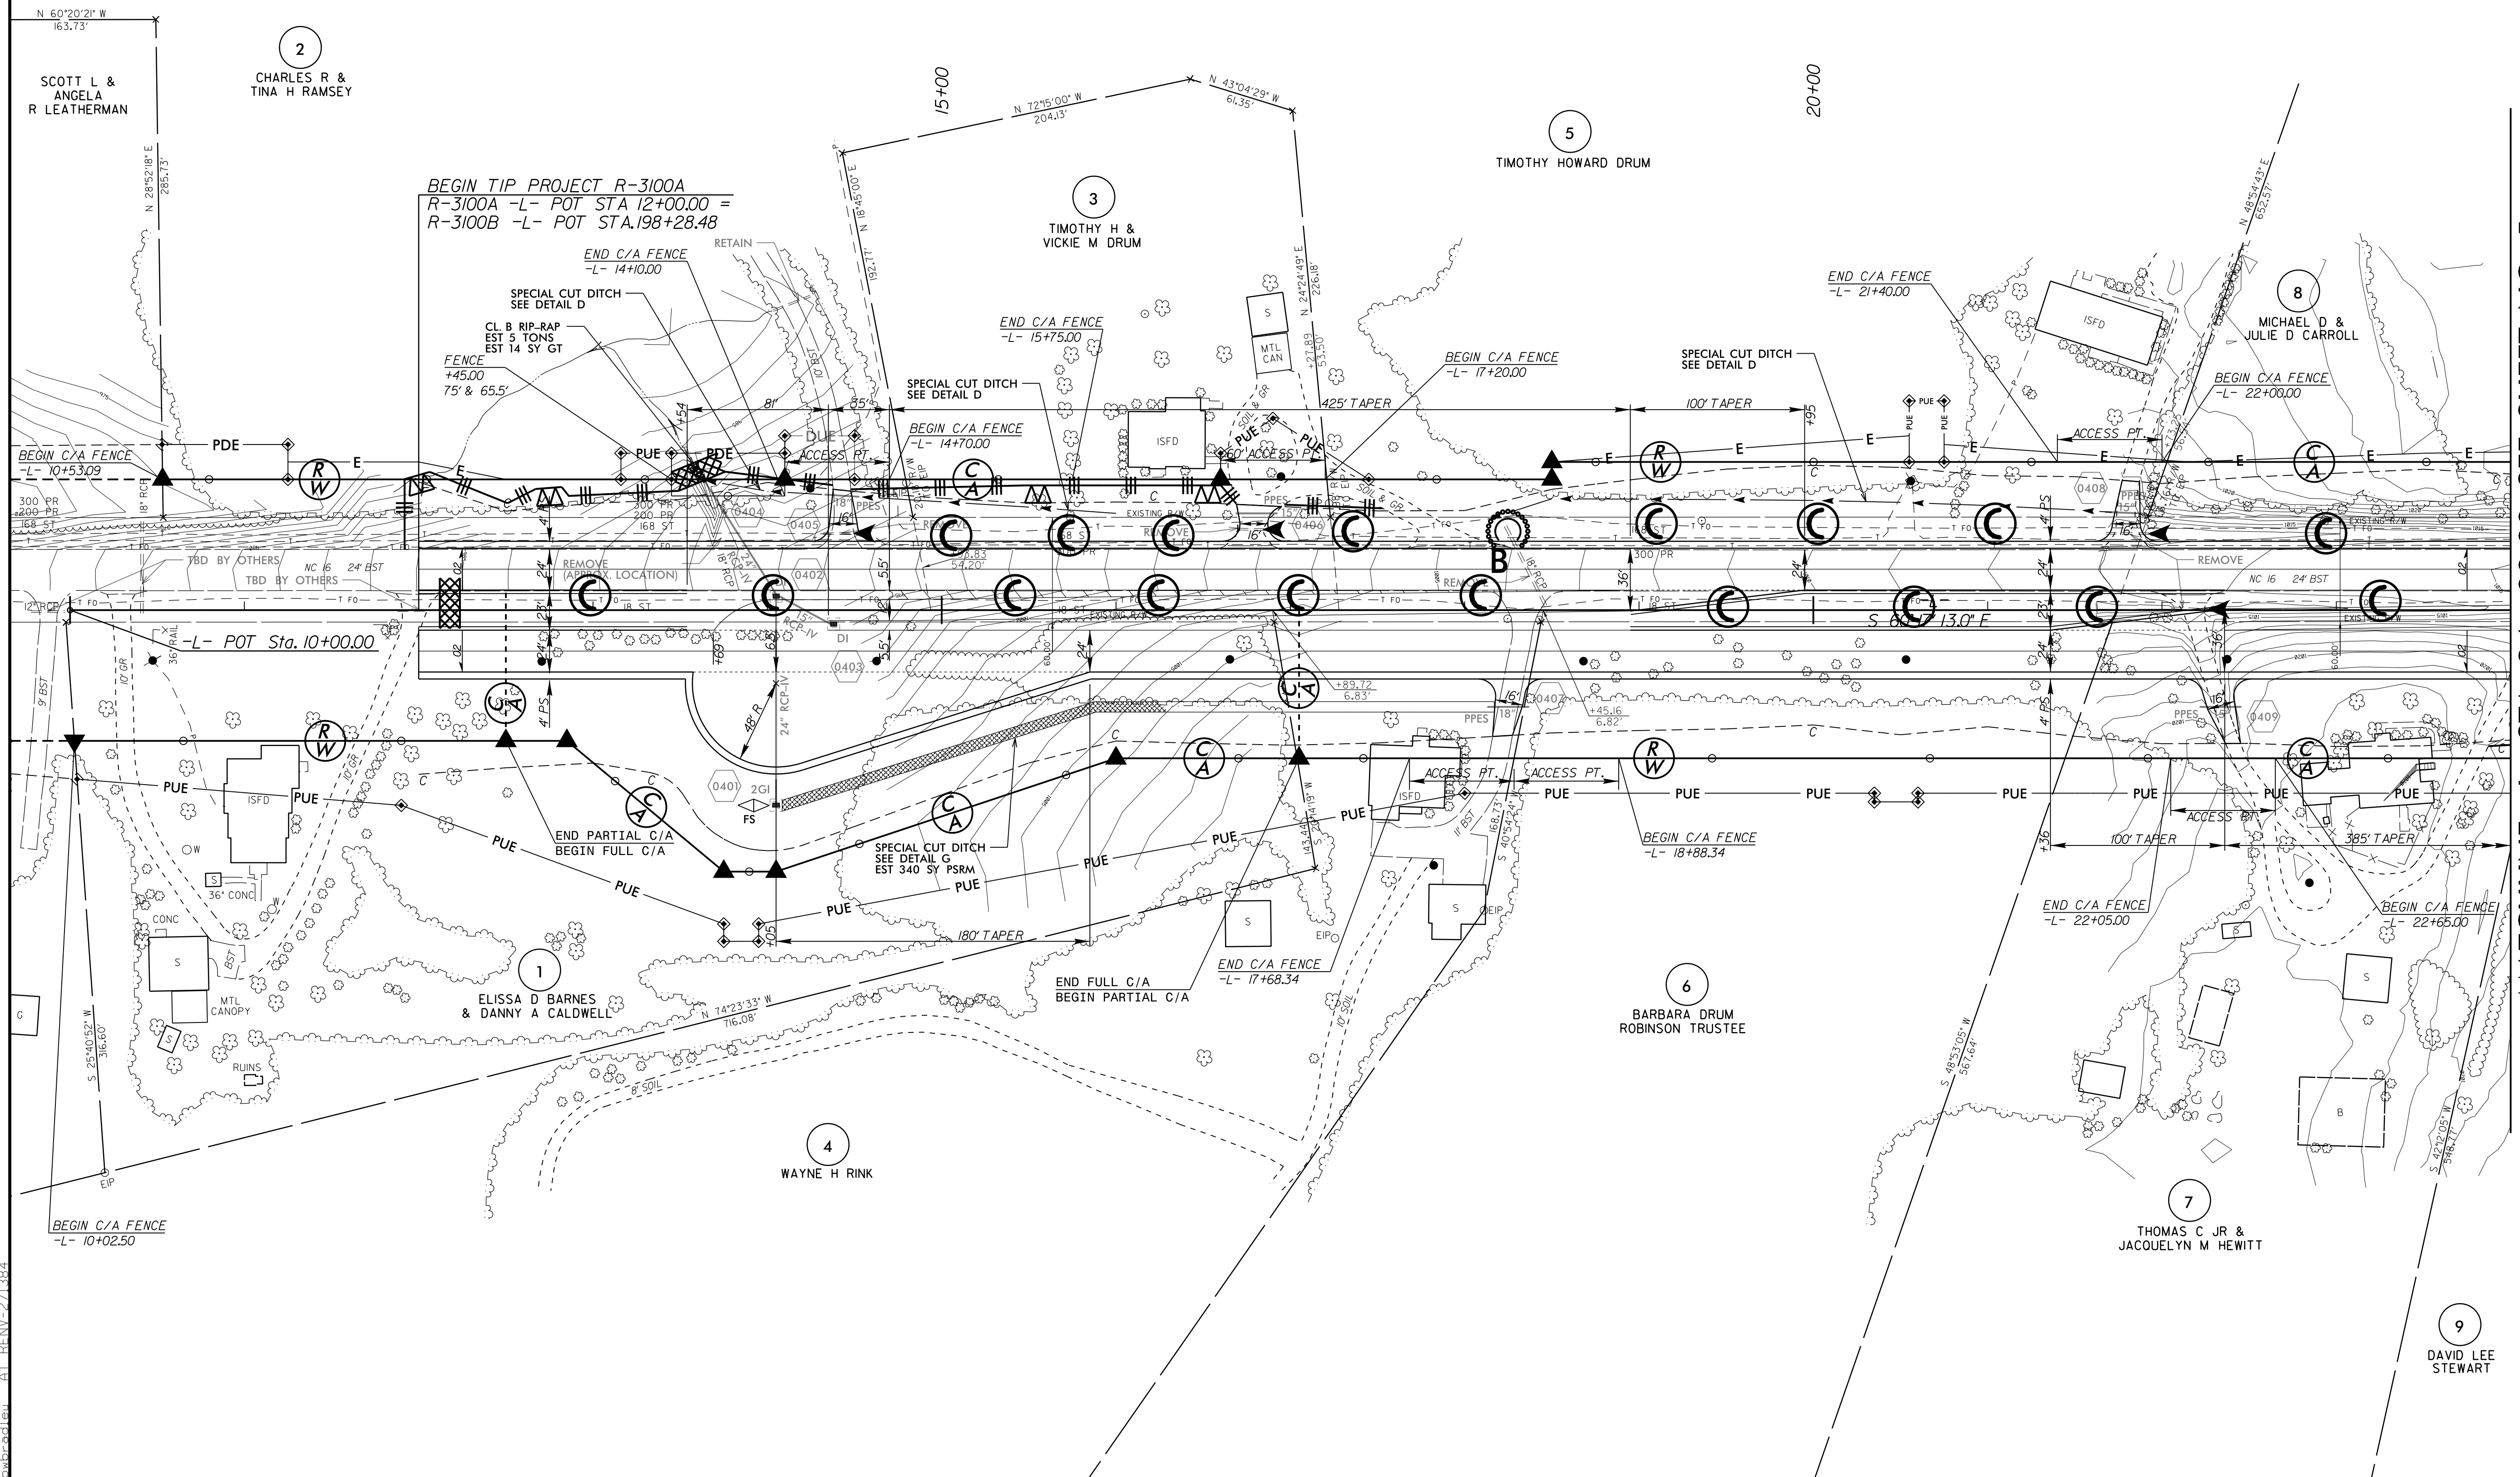

MATCHLINE -L- STA 24 + 00.00 SEE SHEET NO. 5

I:\PROJECT_2016_10\38...
 R:\PROJECT_2016_10\38...
 R:\PROJECT_2016_10\38...
 R:\PROJECT_2016_10\38...