
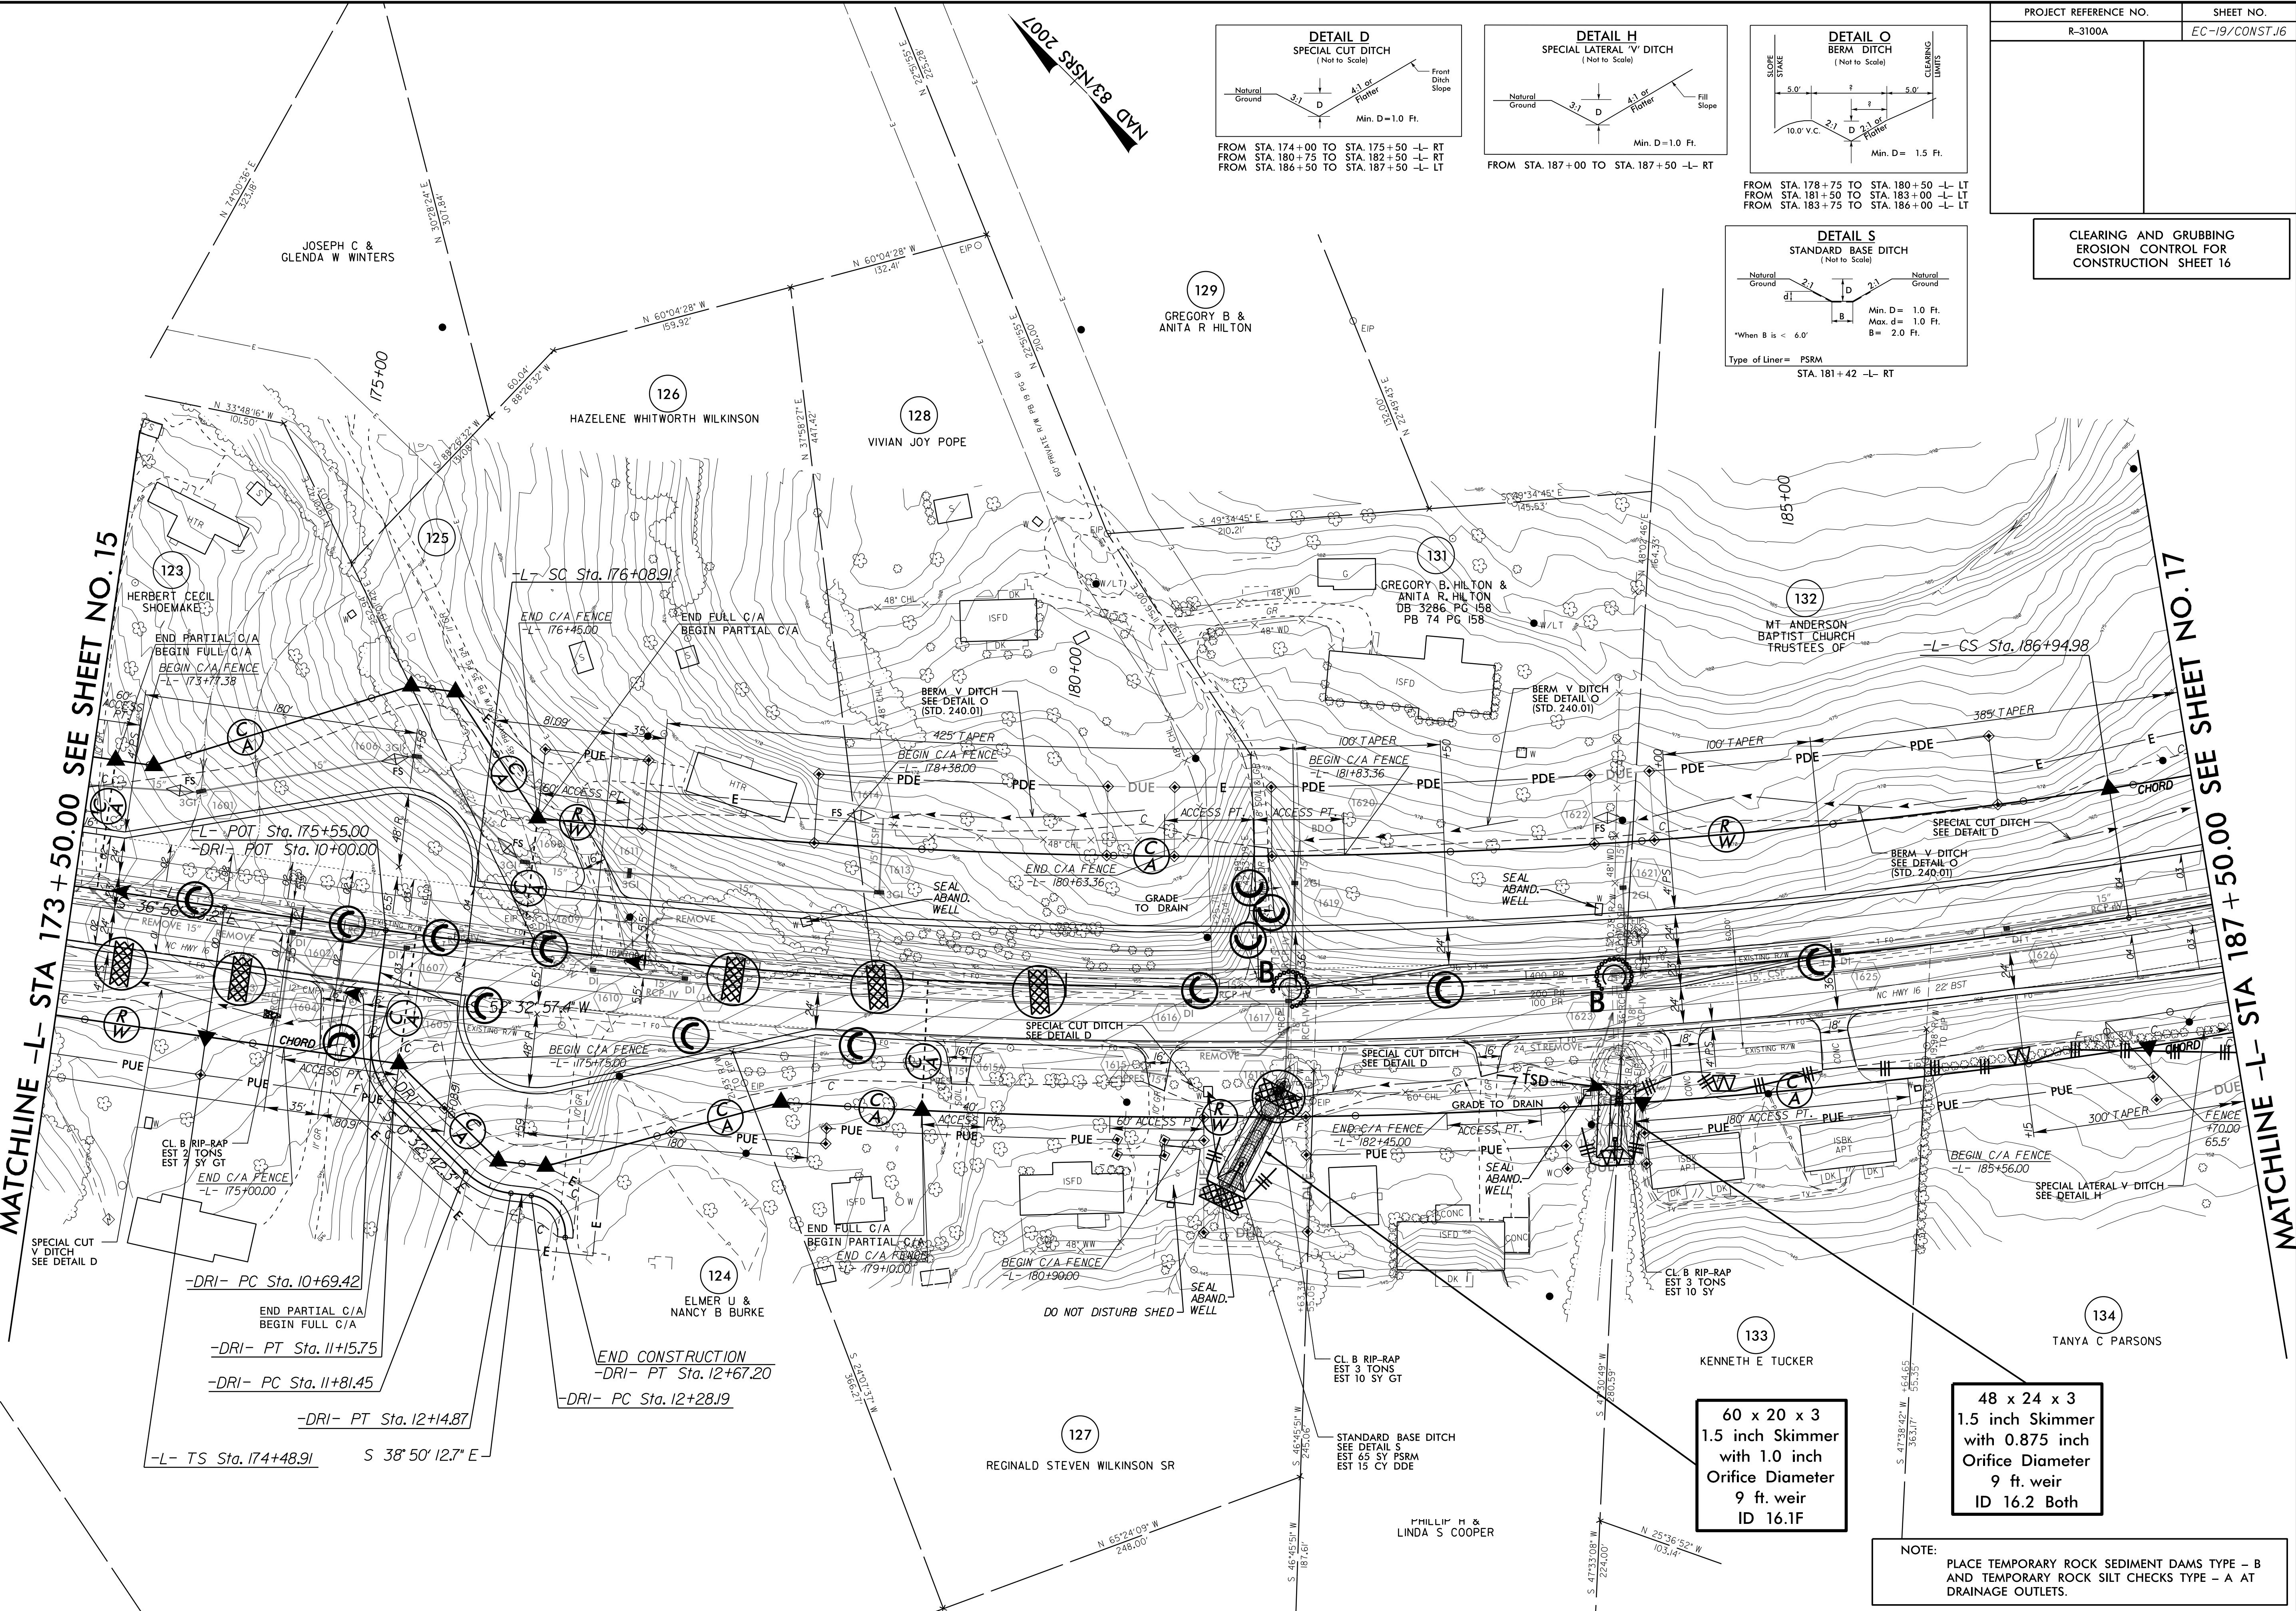
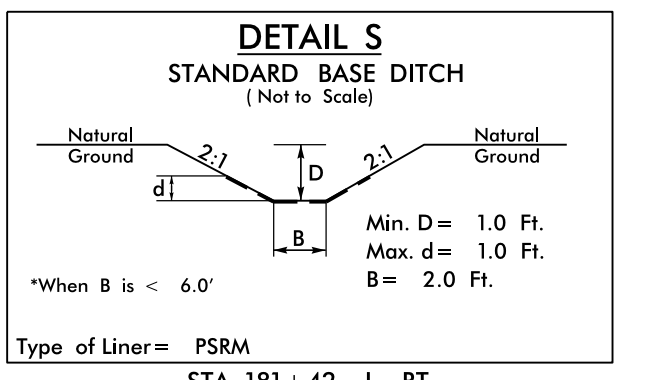
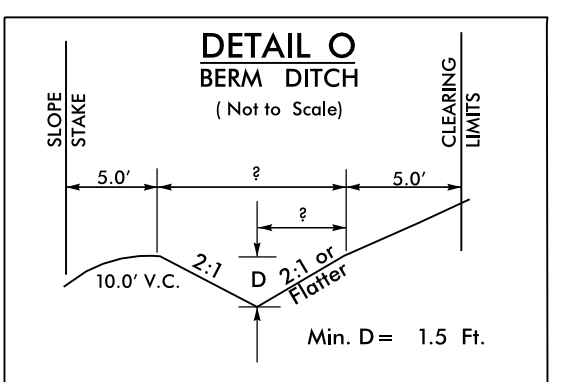
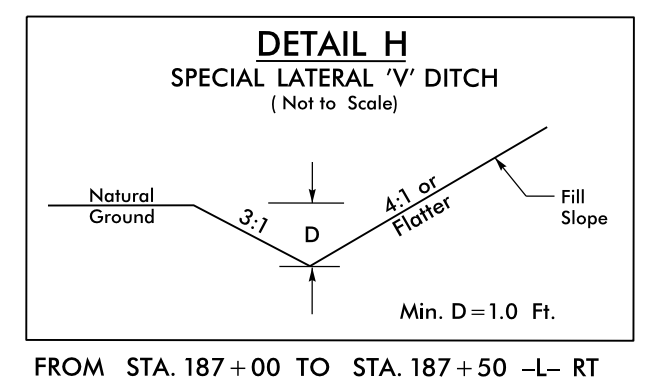


PROJECT REFERENCE NO.	SHEET NO.
R-3100A	EC-19/CONST.16
CLEARING AND GRUBBING EROSION CONTROL FOR CONSTRUCTION SHEET 16	

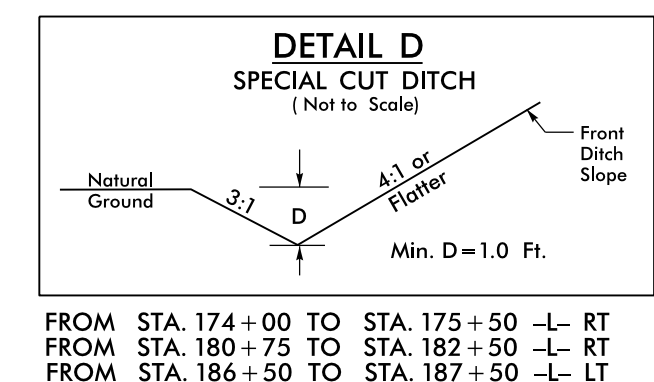

MATCHLINE -L- STA 173 + 50.00 SEE SHEET NO. 15

MATCHLINE -L- STA 187 + 50.00 SEE SHEET NO. 17

60 x 20 x 3
1.5 inch Skimmer
with 1.0 inch
Orifice Diameter
9 ft. weir
ID 16.1F

48 x 24 x 3
1.5 inch Skimmer
with 0.875 inch
Orifice Diameter
9 ft. weir
ID 16.2 Both

NOTE:
PLACE TEMPORARY ROCK SEDIMENT DAMS TYPE - B
AND TEMPORARY ROCK SILT CHECKS TYPE - A AT
DRAINAGE OUTLETS.