


INSTALL PIPE(S) IN JURISDICTIONAL AREAS WITHOUT IMPACTING STREAM UNTIL AREA STABILIZED AND ACCORDING TO NCDOT BEST MANAGEMENT PRACTICES FOR CONSTRUCTION AND MAINTENANCE ACTIVITIES MANUAL.

NOTE: PLACE TEMPORARY ROCK SEDIMENT DAMS TYPE - B AND TEMPORARY ROCK SILT CHECKS TYPE - A AT DRAINAGE OUTLETS.

CLEARING AND GRUBBING EROSION CONTROL FOR CONSTRUCTION SHEET 05

PROJECT REFERENCE NO. <i>R-2707C</i>	SHEET NO. <i>EC-05/CONST.05</i>
RW SHEET NO.	
ROADWAY DESIGN ENGINEER	HYDRAULICS ENGINEER

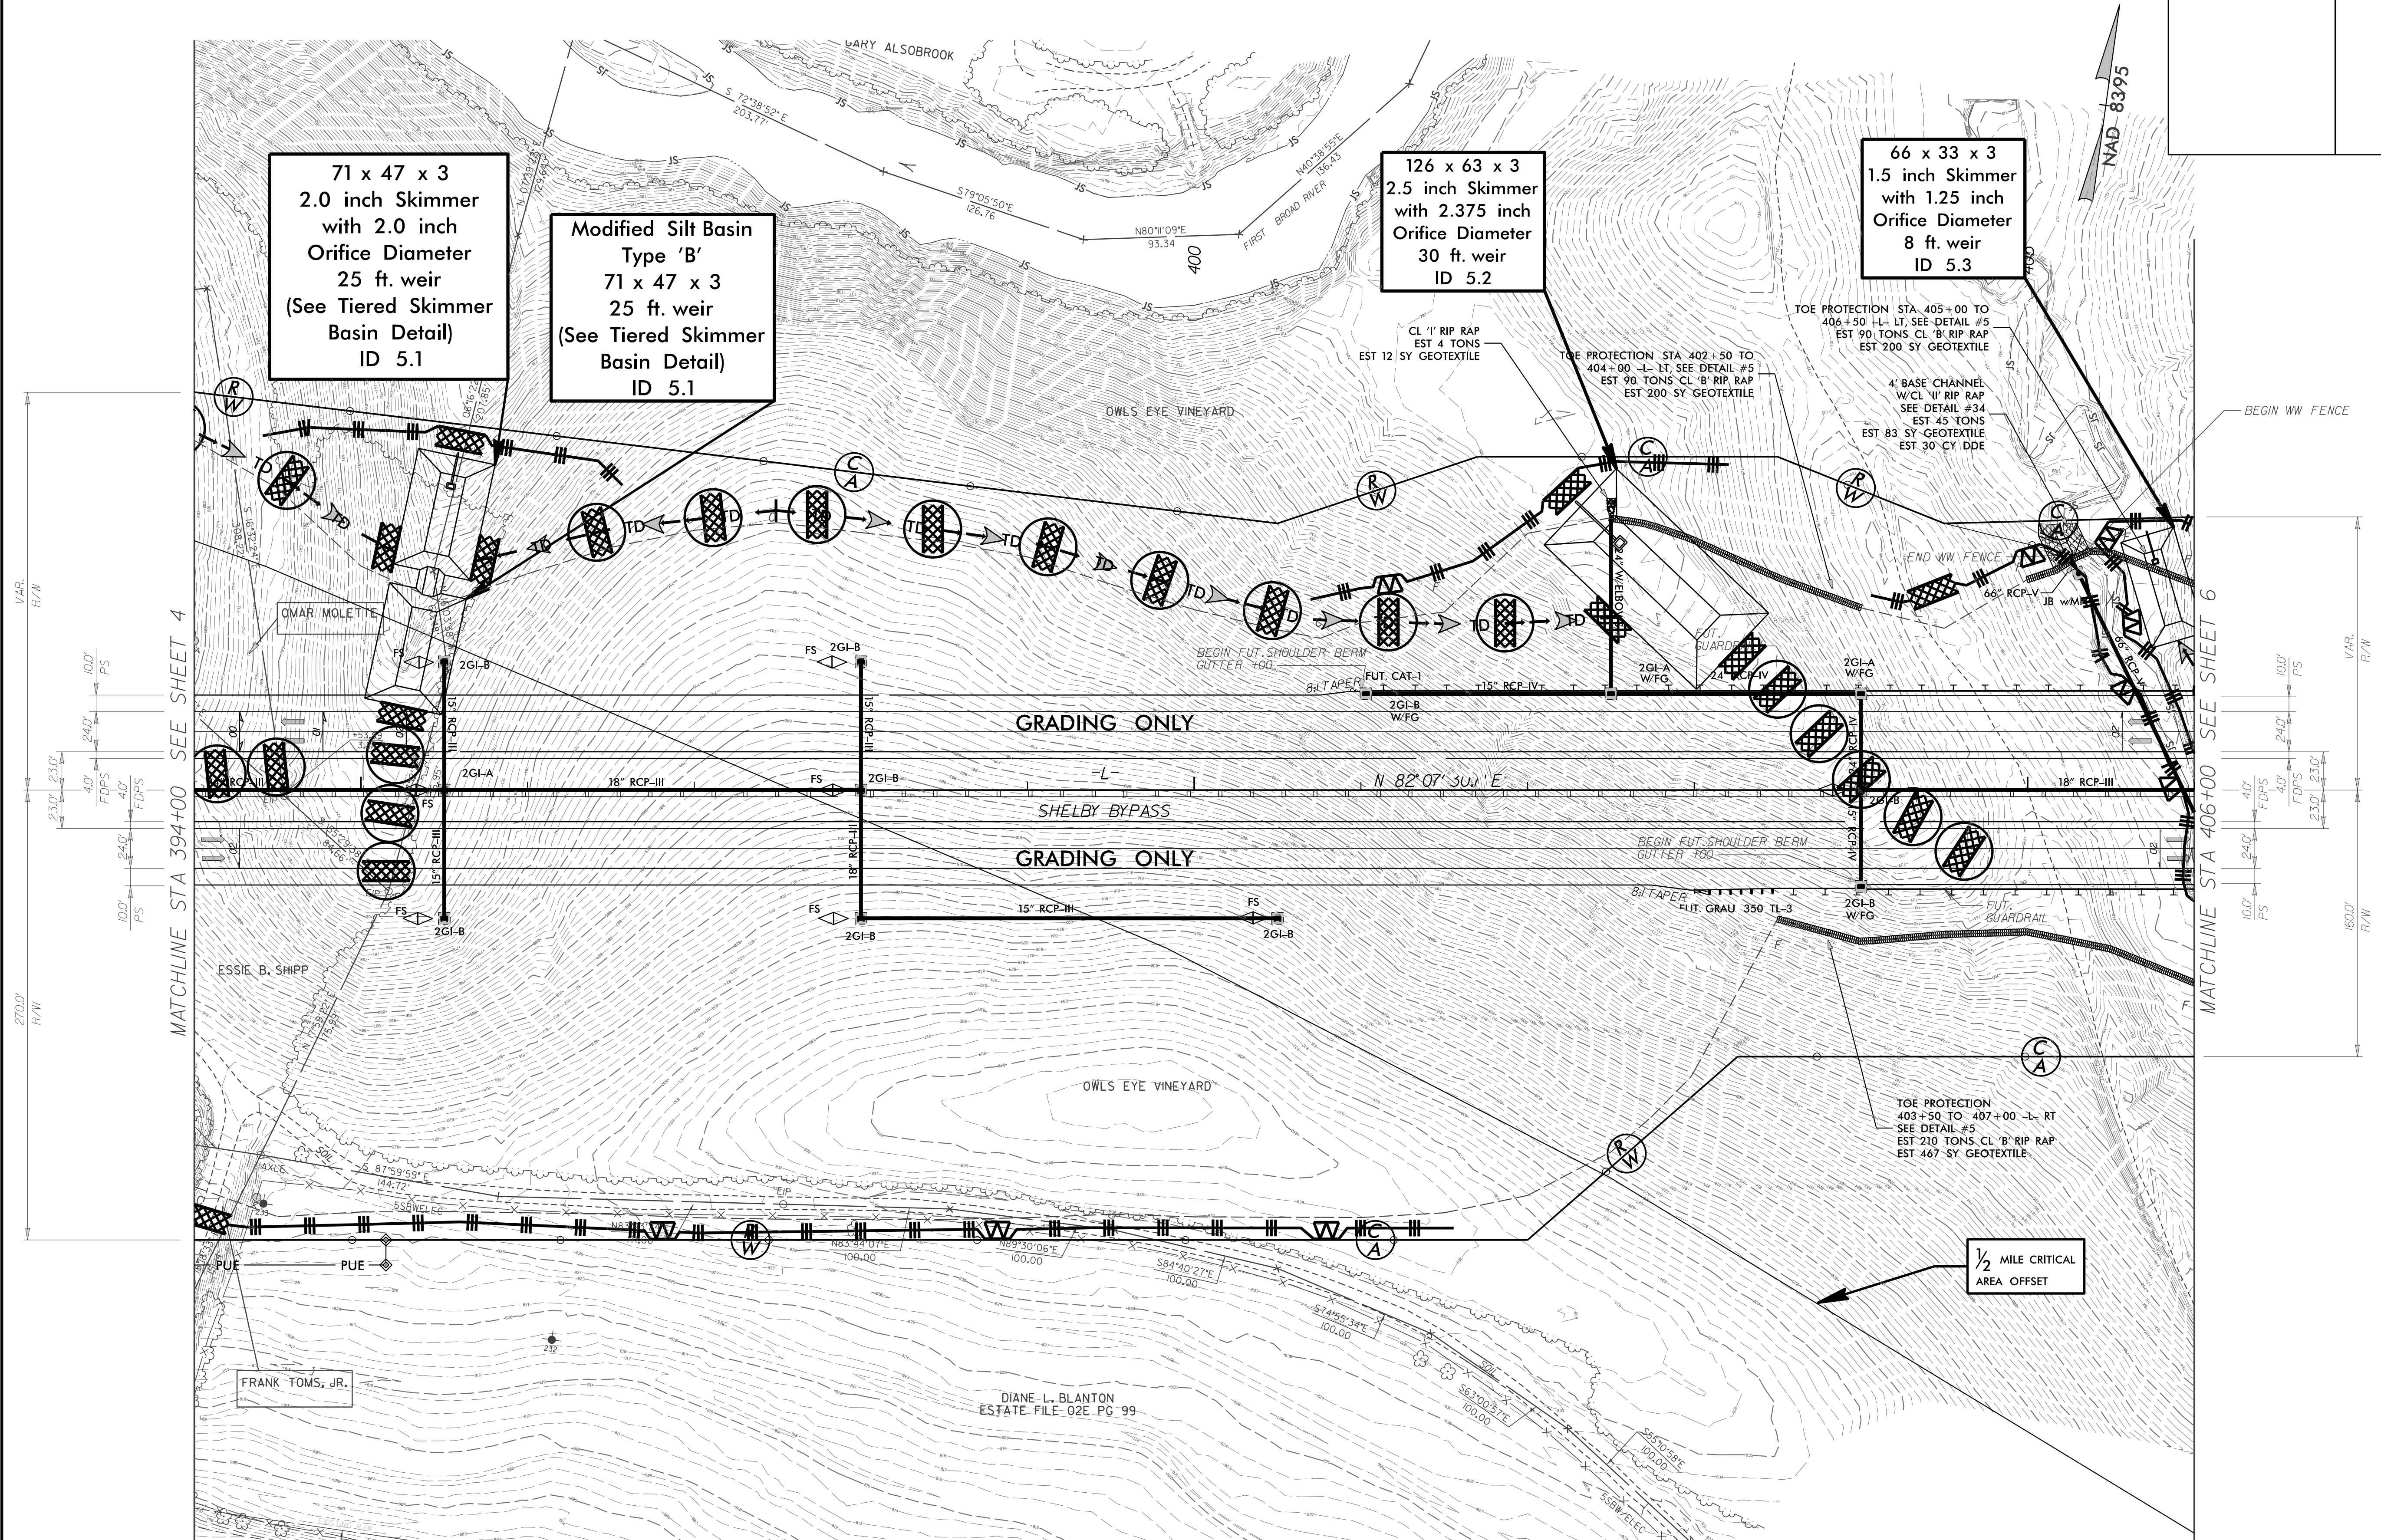

71 x 47 x 3
2.0 inch Skimmer
with 2.0 inch
Orifice Diameter
25 ft. weir
(See Tiered Skimmer
Basin Detail)
ID 5.1

Modified Silt Basin
Type 'B'
71 x 47 x 3
25 ft. weir
(See Tiered Skimmer
Basin Detail)
ID 5.1

126 x 63 x 3
2.5 inch Skimmer
with 2.375 inch
Orifice Diameter
30 ft. weir
ID 5.2

66 x 33 x 3
1.5 inch Skimmer
with 1.25 inch
Orifice Diameter
8 ft. weir
ID 5.3