


PROJECT REFERENCE NO.	SHEET NO.
R-2707C	EC-12/CONST J2
RW SHEET NO.	
ROADWAY DESIGN ENGINEER	HYDRAULICS ENGINEER

CLEARING AND GRUBBING
EROSION CONTROL FOR
CONSTRUCTION SHEET 12

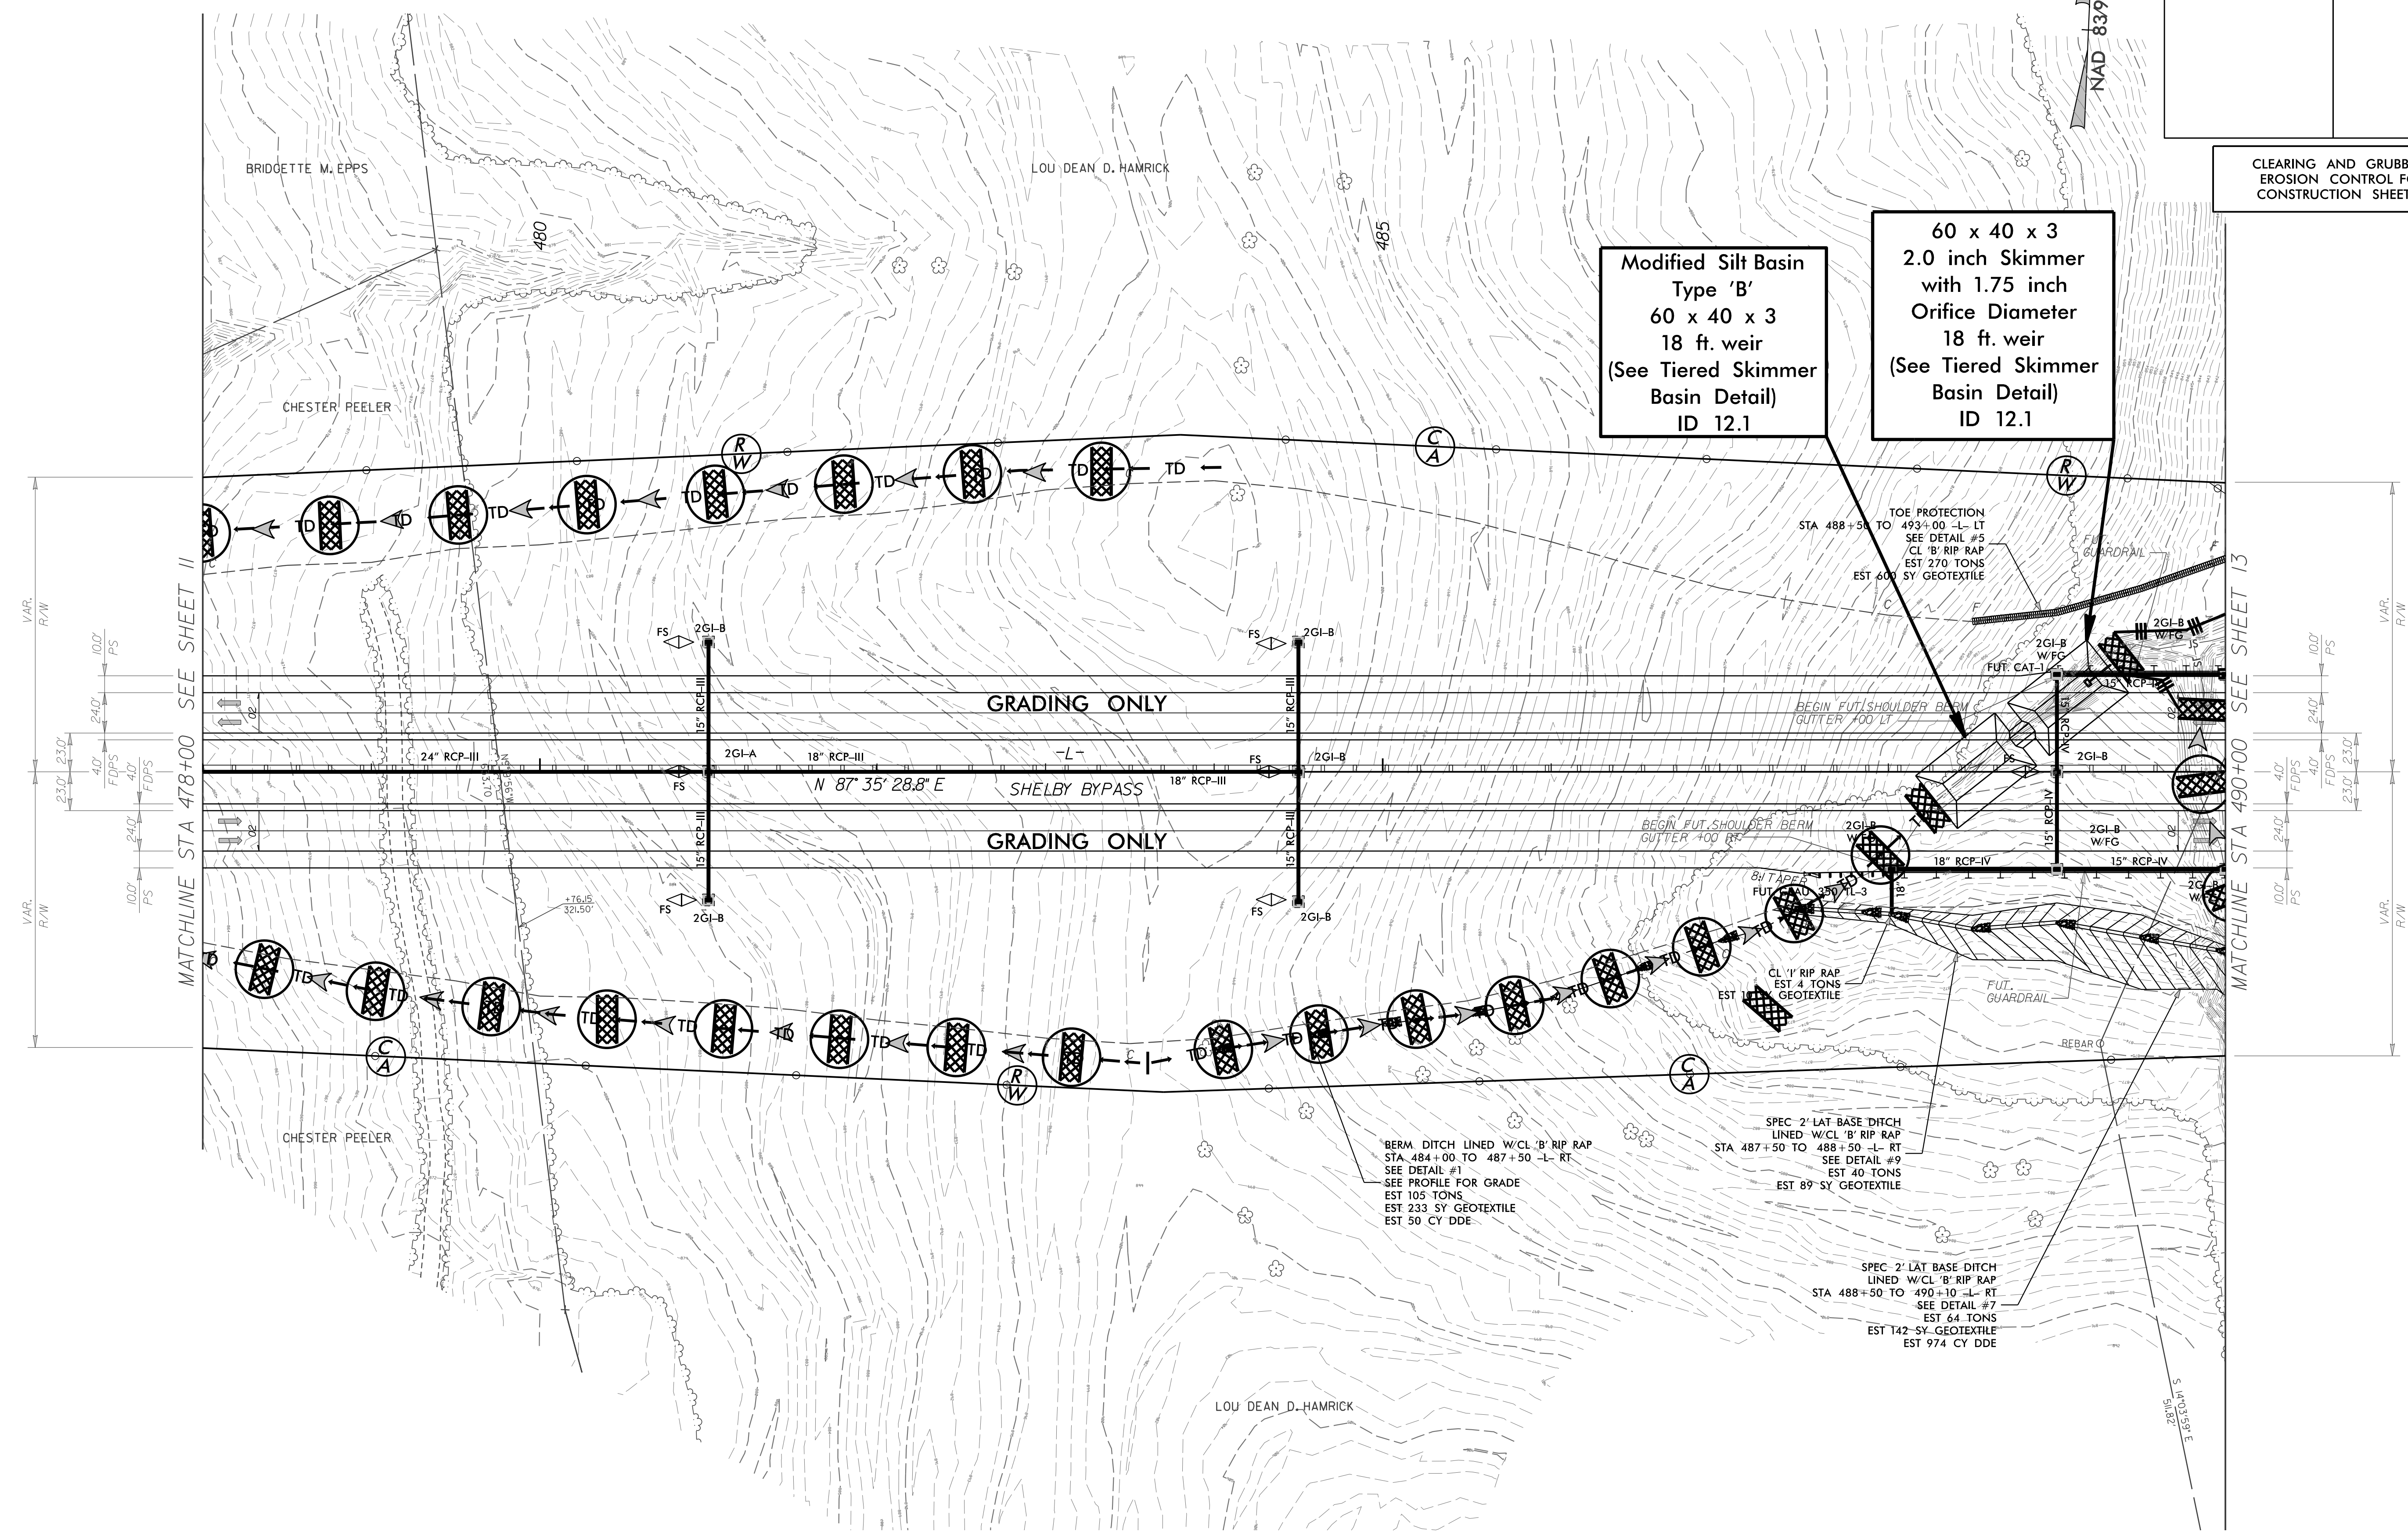

Modified Silt Basin
Type 'B'
60 x 40 x 3
18 ft. weir
(See Tiered Skimmer
Basin Detail)
ID 12.1

60 x 40 x 3
2.0 inch Skimmer
with 1.75 inch
Orifice Diameter
18 ft. weir
(See Tiered Skimmer
Basin Detail)
ID 12.1

NOTE:
PLACE TEMPORARY ROCK SEDIMENT DAMS TYPE - B
AND TEMPORARY ROCK SILT CHECKS TYPE - A AT
DRAINAGE OUTLETS.

FOR DITCH DETAILS SEE SHEET 2D-1
FOR -L- PROFILE SEE SHEET 47