

PROJECT REFERENCE NO. B-5236	SHEET NO. EC-4/CONST.4
RW SHEET NO.	
ROADWAY DESIGN ENGINEER	HYDRAULICS ENGINEER


NOTE:
UTILIZE TEMPORARY SEDIMENT BASIN OR SPECIAL STILLING BASIN(S) AS STILLING BASIN WHERE APPLICABLE.

NOTE:
PLACE TEMPORARY ROCK SEDIMENT DAMS TYPE - B AND TEMPORARY ROCK SILT CHECKS TYPE - A AT DRAINAGE OUTLETS.

 ENVIRONMENTALLY SENSITIVE AREA
SEE PROJECT SPECIAL PROVISIONS

NAD 83/NSRS 2007


CLEARING AND GRUBBING
EROSION CONTROL FOR
CONSTRUCTION SHEET 4

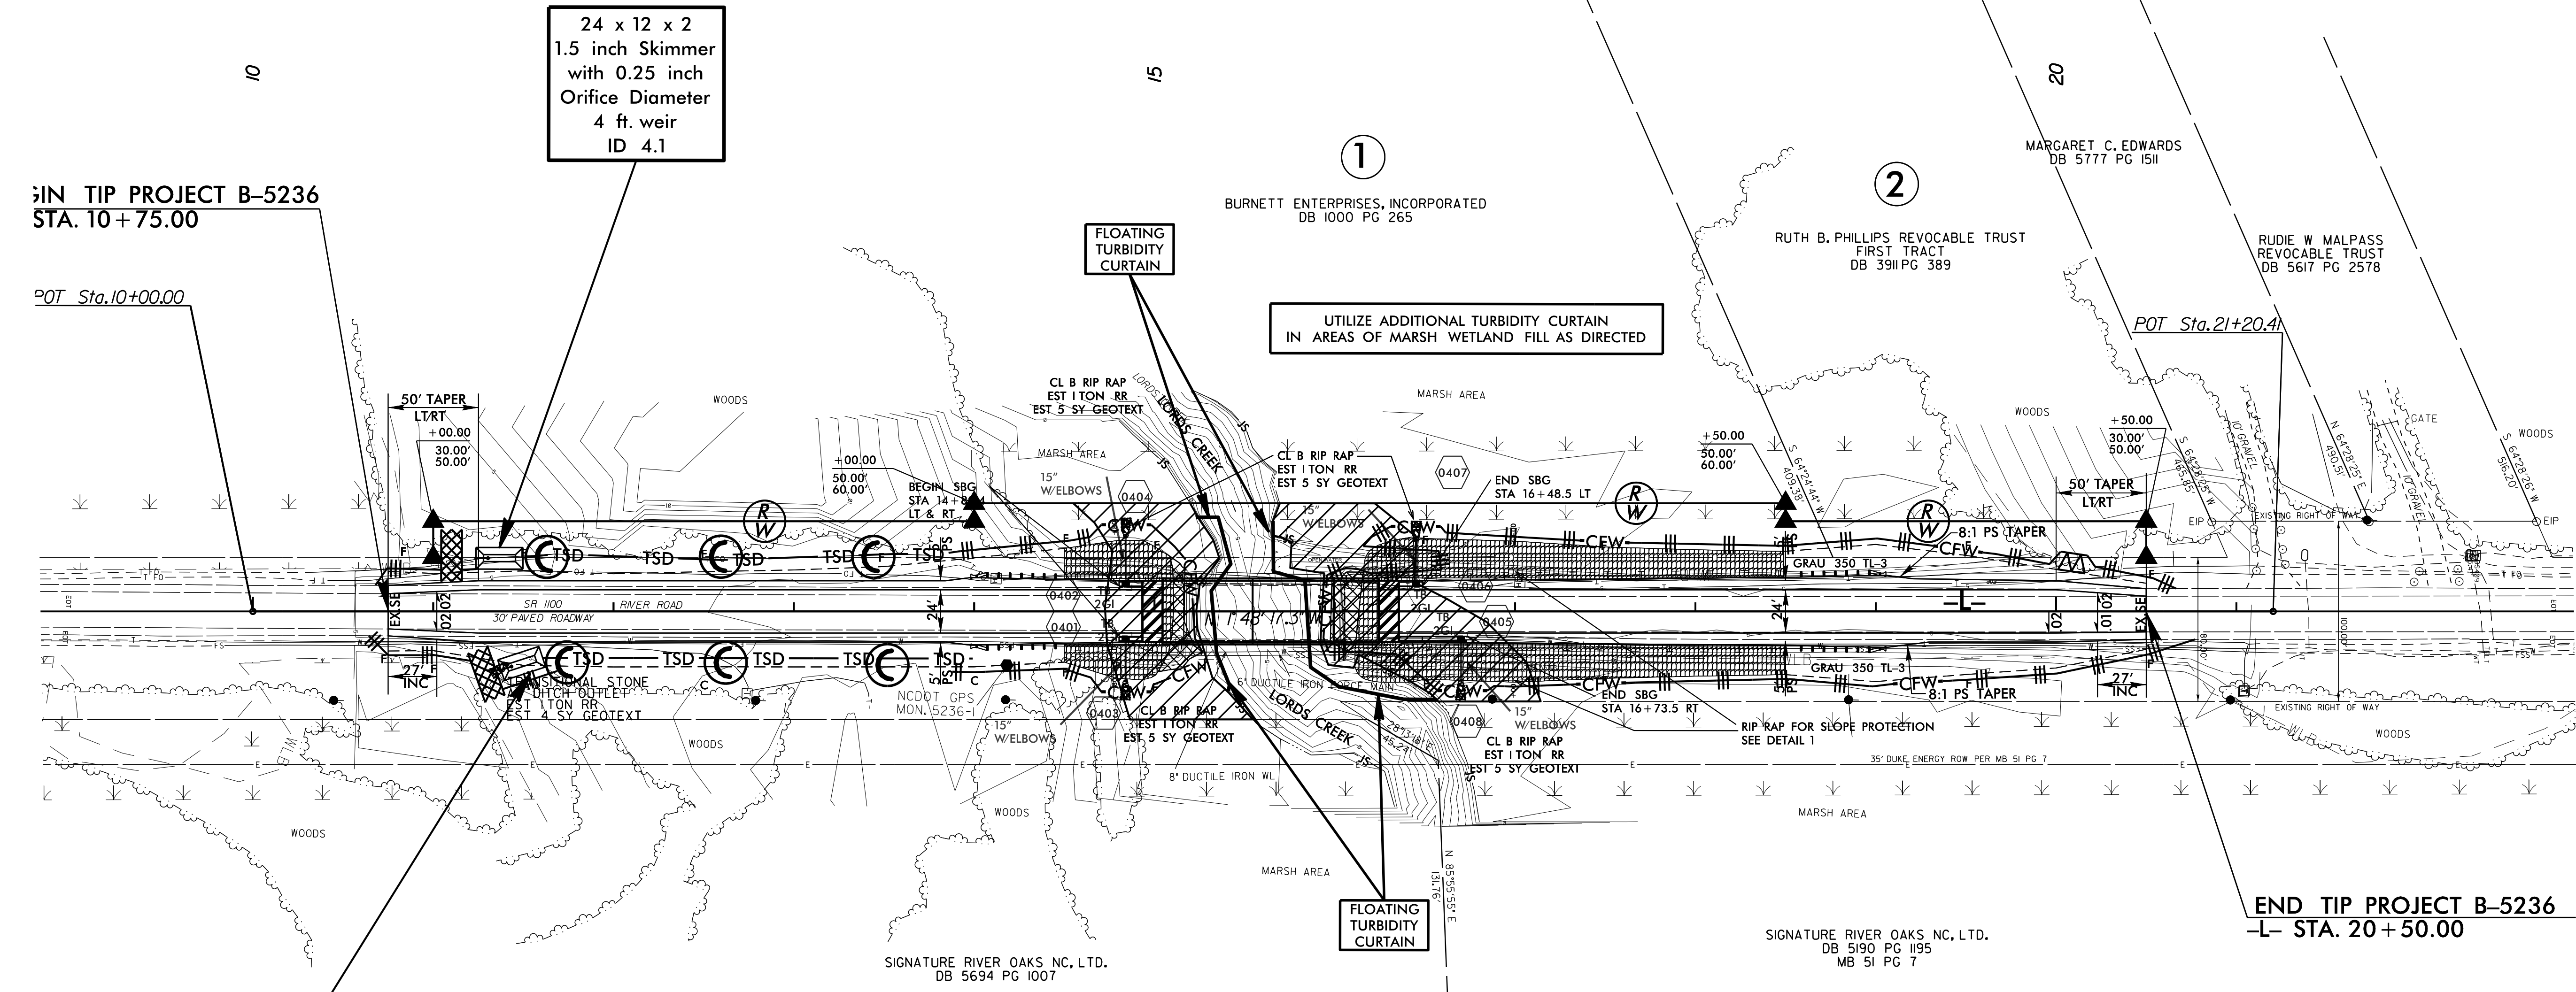

26 x 12 x 2
1.5 inch Skimmer
with 0.25 inch
Orifice Diameter
4 ft. weir
ID 4.2

24 x 12 x 2
1.5 inch Skimmer
with 0.25 inch
Orifice Diameter
4 ft. weir
ID 4.1

UTILIZE ADDITIONAL TURBIDITY CURTAIN
IN AREAS OF MARSH WETLAND FILL AS DIRECTED

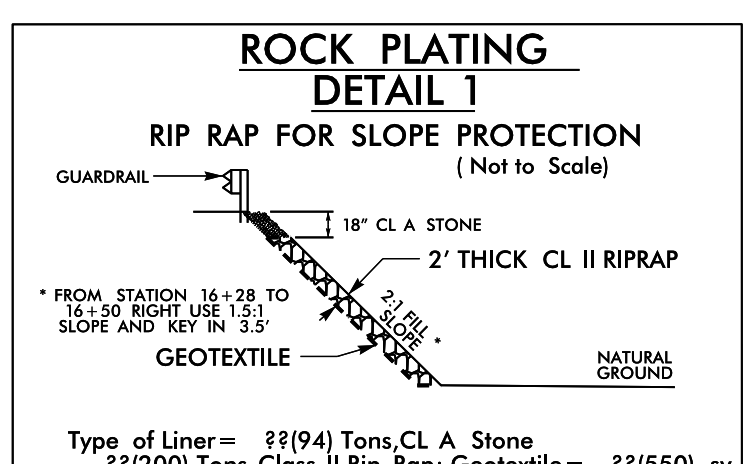

Type of Liner = 1194 Tons CL A Stone
1200 Tons Class II Rip-Rap, Geotextile = 1550 sy
FROM STA. 16+28 TO STA. 18+50 -L- RT*
FROM STA. 16+28 TO STA. 18+50 -L- LT

8/17/99
16 MAY 2017 16:05
C:\Users\jrd\Desktop\B5236.EC_psh_04.dgn
JRD