

REFERENCE: 250129 & 250130

PROJECT: 41665

STATE OF NORTH CAROLINA
 DEPARTMENT OF TRANSPORTATION
 DIVISION OF HIGHWAYS
 GEOTECHNICAL ENGINEERING UNIT

STRUCTURE
SUBSURFACE INVESTIGATION

COUNTY CUMBERLAND
 PROJECT DESCRIPTION DIVISION 6 - I-95 BUSINESS
AND US 301 ROADWAY IMPROVEMENTS

SITE DESCRIPTION DUAL BRIDGES NO. 0129 & NO. 0130
ON I-95 BUSINESS LOOP OVER US 301

CONTENTS

<u>SHEET NO.</u>	<u>DESCRIPTION</u>
1	TITLE SHEET
2	LEGEND (SOIL & ROCK)
3	SITE PLAN (WALLS 3 & 4)
4-5	WALL ENVELOPES AT END BENT 1 & END BENT 2
6	LABORATORY SUMMARY SHEET

STATE	STATE PROJECT REFERENCE NO.	SHEET NO.	TOTAL SHEETS
N.C.	41665	1	6

CAUTION NOTICE

THE SUBSURFACE INFORMATION AND THE SUBSURFACE INVESTIGATION ON WHICH IT IS BASED WERE MADE FOR THE PURPOSE OF STUDY, PLANNING AND DESIGN, AND NOT FOR CONSTRUCTION OR PAY PURPOSES. THE VARIOUS FIELD BORING LOGS, ROCK CORES AND SOIL TEST DATA AVAILABLE MAY BE REVIEWED OR INSPECTED IN RALEIGH BY CONTACTING THE N. C. DEPARTMENT OF TRANSPORTATION, GEOTECHNICAL ENGINEERING UNIT AT (919) 707-6850. THE SUBSURFACE PLANS AND REPORTS, FIELD BORING LOGS, ROCK CORES AND SOIL TEST DATA ARE NOT PART OF THE CONTRACT.

GENERAL SOIL AND ROCK STRATA DESCRIPTIONS AND INDICATED BOUNDARIES ARE BASED ON A GEOTECHNICAL INTERPRETATION OF ALL AVAILABLE SUBSURFACE DATA AND MAY NOT NECESSARILY REFLECT THE ACTUAL SUBSURFACE CONDITIONS BETWEEN BORINGS OR BETWEEN SAMPLED STRATA WITHIN THE BOREHOLE. THE LABORATORY SAMPLE DATA AND THE IN SITU (IN-PLACE) TEST DATA CAN BE RELIED ON ONLY TO THE DEGREE OF RELIABILITY INHERENT IN THE STANDARD TEST METHOD. THE OBSERVED WATER LEVELS OR SOIL MOISTURE CONDITIONS INDICATED IN THE SUBSURFACE INVESTIGATIONS ARE AS RECORDED AT THE TIME OF THE INVESTIGATION. THESE WATER LEVELS OR SOIL MOISTURE CONDITIONS MAY VARY CONSIDERABLY WITH TIME ACCORDING TO CLIMATIC CONDITIONS INCLUDING TEMPERATURES, PRECIPITATION AND WIND, AS WELL AS OTHER NON-CLIMATIC FACTORS.

THE BIDDER OR CONTRACTOR IS CAUTIONED THAT DETAILS SHOWN ON THE SUBSURFACE PLANS ARE PRELIMINARY ONLY AND IN MANY CASES THE FINAL DESIGN DETAILS ARE DIFFERENT. FOR BIDDING AND CONSTRUCTION PURPOSES, REFER TO THE CONSTRUCTION PLANS AND DOCUMENTS FOR FINAL DESIGN INFORMATION ON THIS PROJECT. THE DEPARTMENT DOES NOT WARRANT OR GUARANTEE THE SUFFICIENCY OR ACCURACY OF THE INVESTIGATION MADE, NOR THE INTERPRETATIONS MADE, OR OPINION OF THE DEPARTMENT AS TO THE TYPE OF MATERIALS AND CONDITIONS TO BE ENCOUNTERED. THE BIDDER OR CONTRACTOR IS CAUTIONED TO MAKE SUCH INDEPENDENT SUBSURFACE INVESTIGATIONS AS HE DEEMS NECESSARY TO SATISFY HIMSELF AS TO CONDITIONS TO BE ENCOUNTERED ON THE PROJECT. THE CONTRACTOR SHALL HAVE NO CLAIM FOR ADDITIONAL COMPENSATION OR FOR AN EXTENSION OF TIME FOR ANY REASON RESULTING FROM THE ACTUAL CONDITIONS ENCOUNTERED AT THE SITE DIFFERING FROM THOSE INDICATED IN THE SUBSURFACE INFORMATION.

- NOTES:
1. THE INFORMATION CONTAINED HEREIN IS NOT IMPLIED OR GUARANTEED BY THE N. C. DEPARTMENT OF TRANSPORTATION AS ACCURATE NOR IS IT CONSIDERED PART OF THE PLANS, SPECIFICATIONS OR CONTRACT FOR THE PROJECT.
 2. BY HAVING REQUESTED THIS INFORMATION, THE CONTRACTOR SPECIFICALLY WAIVES ANY CLAIMS FOR INCREASED COMPENSATION OR EXTENSION OF TIME BASED ON DIFFERENCES BETWEEN THE CONDITIONS INDICATED HEREIN AND THE ACTUAL CONDITIONS AT THE PROJECT SITE.

PERSONNEL

WERITZ, M. A.

TURNAGE, J. R.

HOEVEN, J. H.

INVESTIGATED BY TERRACON CONSULTANTS

DRAWN BY FIELDS, W. D.

CHECKED BY RIGGS, JR., A. F.

SUBMITTED BY TERRACON CONSULTANTS

DATE NOVEMBER 2017

Prepared in the Office of:

Terracon

Consulting Engineers & Scientists

2401 BRENTWOOD ROAD, SUITE 107
 RALEIGH, NORTH CAROLINA 27604
 PHONE: (919) 873-2211 FAX: (919) 873-9555
 NC REGISTERED ENGINEERING FIRM-P-0869
 NC REGISTERED GEOLOGIC FIRM-C-367



DocuSigned by:

Abner Riggs

11/9/2017

52280738BA4F482
SIGNATURE

DATE


**DOCUMENT NOT CONSIDERED FINAL
 UNLESS ALL SIGNATURES COMPLETED**

NORTH CAROLINA DEPARTMENT OF TRANSPORTATION DIVISION OF HIGHWAYS GEOTECHNICAL ENGINEERING UNIT


SUBSURFACE INVESTIGATION


SOIL AND ROCK LEGEND, TERMS, SYMBOLS, AND ABBREVIATIONS

SOIL DESCRIPTION										GRADATION										ROCK DESCRIPTION										TERMS AND DEFINITIONS	
SOIL IS CONSIDERED UNCONSOLIDATED, SEMI-CONSOLIDATED, OR WEATHERED EARTH MATERIALS THAT CAN BE PENETRATED WITH A CONTINUOUS FLIGHT POWER AUGER AND YIELD LESS THAN 100 BLOWS PER FOOT ACCORDING TO THE STANDARD PENETRATION TEST (AASHTO T 208, ASTM D1586). SOIL CLASSIFICATION IS BASED ON THE AASHTO SYSTEM. BASIC DESCRIPTIONS GENERALLY INCLUDE THE FOLLOWING: CONSISTENCY, COLOR, TEXTURE, MOISTURE, AASHTO CLASSIFICATION, AND OTHER PERTINENT FACTORS SUCH AS MINERALOGICAL COMPOSITION, ANGULARITY, STRUCTURE, PLASTICITY, ETC. FOR EXAMPLE, <i>VERY STIFF, GRAY, SILTY CLAY, MOIST WITH INTERBEDDED FINE SAND LAYERS, HIGHLY PLASTIC, A-7-6</i>										WELL GRADED - INDICATES A GOOD REPRESENTATION OF PARTICLE SIZES FROM FINE TO COARSE. UNIFORMLY GRADED - INDICATES THAT SOIL PARTICLES ARE ALL APPROXIMATELY THE SAME SIZE. GAP-GRADED - INDICATES A MIXTURE OF UNIFORM PARTICLE SIZES OF TWO OR MORE SIZES.										HARD ROCK IS NON-COASTAL PLAIN MATERIAL THAT WOULD YIELD SPT REFUSAL IF TESTED, AN INFERRED ROCK LINE INDICATES THE LEVEL AT WHICH NON-COASTAL PLAIN MATERIAL WOULD YIELD SPT REFUSAL. SPT REFUSAL IS PENETRATION BY A SPLIT SPOON SAMPLER EQUAL TO OR LESS THAN 0.1 FOOT PER 60 BLOWS IN NON-COASTAL PLAIN MATERIAL. THE TRANSITION BETWEEN SOIL AND ROCK IS OFTEN REPRESENTED BY A ZONE OF WEATHERED ROCK. ROCK MATERIALS ARE TYPICALLY DIVIDED AS FOLLOWS:										ALLUVIUM (ALLUV.) - SOILS THAT HAVE BEEN TRANSPORTED BY WATER. AQUIFER - A WATER BEARING FORMATION OR STRATA. ARENACEOUS - APPLIED TO ROCKS THAT HAVE BEEN DERIVED FROM SAND OR THAT CONTAIN SAND. ARGILLACEOUS - APPLIED TO ALL ROCKS OR SUBSTANCES COMPOSED OF CLAY MINERALS, OR HAVING A NOTABLE PROPORTION OF CLAY IN THEIR COMPOSITION, SUCH AS SHALE, SLATE, ETC. ARTESIAN - GROUND WATER THAT IS UNDER SUFFICIENT PRESSURE TO RISE ABOVE THE LEVEL AT WHICH IT IS ENCOUNTERED, BUT WHICH DOES NOT NECESSARILY RISE TO OR ABOVE THE GROUND SURFACE. CALCAREOUS (CALC.) - SOILS THAT CONTAIN APPRECIABLE AMOUNTS OF CALCIUM CARBONATE. COLLUVIUM - ROCK FRAGMENTS MIXED WITH SOIL DEPOSITED BY GRAVITY ON SLOPE OR AT BOTTOM OF SLOPE. CORE RECOVERY (REC.) - TOTAL LENGTH OF ALL MATERIAL RECOVERED IN THE CORE BARREL DIVIDED BY TOTAL LENGTH OF CORE RUN AND EXPRESSED AS A PERCENTAGE. DIKE - A TABULAR BODY OF IGNEOUS ROCK THAT CUTS ACROSS THE STRUCTURE OF ADJACENT ROCKS OR CUTS MASSIVE ROCK. DIP - THE ANGLE AT WHICH A STRATUM OR ANY PLANAR FEATURE IS INCLINED FROM THE HORIZONTAL. DIP DIRECTION (DIP AZIMUTH) - THE DIRECTION OR BEARING OF THE HORIZONTAL TRACE OF THE LINE OF DIP, MEASURED CLOCKWISE FROM NORTH. FAULT - A FRACTURE OR FRACTURE ZONE ALONG WHICH THERE HAS BEEN DISPLACEMENT OF THE SIDES RELATIVE TO ONE ANOTHER PARALLEL TO THE FRACTURE. FISSILE - A PROPERTY OF SPLITTING ALONG CLOSELY SPACED PARALLEL PLANES. FLOAT - ROCK FRAGMENTS ON SURFACE NEAR THEIR ORIGINAL POSITION AND DISLOADED FROM PARENT MATERIAL. FLOOD PLAIN (FP) - LAND BORDERING A STREAM, BUILT OF SEDIMENTS DEPOSITED BY THE STREAM. FORMATION (FM) - A MAPPABLE GEOLOGIC UNIT THAT CAN BE RECOGNIZED AND TRACED IN THE FIELD. JOINT - FRACTURE IN ROCK ALONG WHICH NO APPRECIABLE MOVEMENT HAS OCCURRED. LEDGE - A SHELF-LIKE RIDGE OR PROJECTION OF ROCK WHOSE THICKNESS IS SMALL COMPARED TO ITS LATERAL EXTENT. LENS - A BODY OF SOIL OR ROCK THAT THINS OUT IN ONE OR MORE DIRECTIONS. MOTTLED (MOT.) - IRREGULARLY MARKED WITH SPOTS OF DIFFERENT COLORS. MOTTLING IN SOILS USUALLY INDICATES POOR AERATION AND LACK OF GOOD DRAINAGE. PERCHED WATER - WATER MAINTAINED ABOVE THE NORMAL GROUND WATER LEVEL BY THE PRESENCE OF AN INTERVENING IMPERVIOUS STRATUM. RESIDUAL (RES.) SOIL - SOIL FORMED IN PLACE BY THE WEATHERING OF ROCK. ROCK QUALITY DESIGNATION (ROD) - A MEASURE OF ROCK QUALITY DESCRIBED BY TOTAL LENGTH OF ROCK SEGMENTS EQUAL TO OR GREATER THAN 4 INCHES DIVIDED BY THE TOTAL LENGTH OF CORE RUN AND EXPRESSED AS A PERCENTAGE. SAPROLITE (SAP.) - RESIDUAL SOIL THAT RETAINS THE RELIC STRUCTURE OR FABRIC OF THE PARENT ROCK. SILL - AN INTRUSIVE BODY OF IGNEOUS ROCK OF APPROXIMATELY UNIFORM THICKNESS AND RELATIVELY THIN COMPARED WITH ITS LATERAL EXTENT, THAT HAS BEEN EMPLACED PARALLEL TO THE BEDDING OR SCHISTOSITY OF THE INTRUDED ROCKS. SLICKENSIDE - POLISHED AND STRIATED SURFACE THAT RESULTS FROM FRICTION ALONG A FAULT OR SLIP PLANE. STANDARD PENETRATION TEST (PENETRATION RESISTANCE) (SPT) - NUMBER OF BLOWS (N OR BPF) OF A 140 LB. HAMMER FALLING 30 INCHES REQUIRED TO PRODUCE A PENETRATION OF 1 FOOT INTO SOIL WITH A 2 INCH OUTSIDE DIAMETER SPLIT SPOON SAMPLER. SPT REFUSAL IS PENETRATION EQUAL TO OR LESS THAN 0.1 FOOT PER 60 BLOWS. STRATA CORE RECOVERY (SREC.) - TOTAL LENGTH OF STRATA MATERIAL RECOVERED DIVIDED BY TOTAL LENGTH OF STRATUM AND EXPRESSED AS A PERCENTAGE. STRATA ROCK QUALITY DESIGNATION (SROD) - A MEASURE OF ROCK QUALITY DESCRIBED BY TOTAL LENGTH OF ROCK SEGMENTS WITHIN A STRATUM EQUAL TO OR GREATER THAN 4 INCHES DIVIDED BY THE TOTAL LENGTH OF STRATA AND EXPRESSED AS A PERCENTAGE. TOPSOIL (TS) - SURFACE SOILS USUALLY CONTAINING ORGANIC MATTER.	
SOIL LEGEND AND AASHTO CLASSIFICATION										ANGULARITY OF GRAINS										WEATHERED ROCK (WR)										NON-COASTAL PLAIN MATERIAL THAT WOULD YIELD SPT N VALUES > 100 BLOWS PER FOOT IF TESTED.	
<table border="1" style="width: 100%; text-align: center;"> <tr> <th>GENERAL CLASS.</th> <th colspan="5">GRANULAR MATERIALS (<= 35% PASSING #200)</th> <th colspan="5">SILT-CLAY MATERIALS (> 35% PASSING #200)</th> <th colspan="5">ORGANIC MATERIALS</th> </tr> <tr> <th>GROUP CLASS.</th> <th>A-1</th><th>A-3</th><th>A-2</th><th>A-4</th><th>A-5</th><th>A-6</th><th>A-7</th> <th>A-1, A-2</th><th>A-3</th><th>A-4, A-5</th><th>A-6, A-7</th> <th>A-1, A-2</th><th>A-3</th><th>A-4, A-5</th><th>A-6, A-7</th> </tr> <tr> <th>SYMBOL</th> <td colspan="5">[Pattern]</td><td colspan="5">[Pattern]</td><td colspan="5">[Pattern]</td> </tr> </table>										GENERAL CLASS.	GRANULAR MATERIALS (<= 35% PASSING #200)					SILT-CLAY MATERIALS (> 35% PASSING #200)					ORGANIC MATERIALS					GROUP CLASS.	A-1	A-3	A-2	A-4	A-5	A-6	A-7	A-1, A-2	A-3	A-4, A-5	A-6, A-7	A-1, A-2	A-3	A-4, A-5	A-6, A-7	SYMBOL	[Pattern]					[Pattern]					[Pattern]					THE ANGULARITY OR ROUNDNESS OF SOIL GRAINS IS DESIGNATED BY THE TERMS: ANGULAR, SUBANGULAR, SUBROUNDED, OR ROUNDED.										<table border="1" style="width: 100%;"> <tr> <th>CRYSTALLINE ROCK (CR)</th> <td>[Pattern]</td> <td>FINE TO COARSE GRAIN IGNEOUS AND METAMORPHIC ROCK THAT WOULD YIELD SPT REFUSAL IF TESTED. ROCK TYPE INCLUDES GRANITE, GNEISS, GABBRO, SCHIST, ETC.</td> </tr> <tr> <th>NON-CRYSTALLINE ROCK (NCR)</th> <td>[Pattern]</td> <td>FINE TO COARSE GRAIN METAMORPHIC AND NON-COASTAL PLAIN SEDIMENTARY ROCK THAT WOULD YIELD SPT REFUSAL IF TESTED. ROCK TYPE INCLUDES PHYLLITE, SLATE, SANDSTONE, ETC.</td> </tr> <tr> <th>COASTAL PLAIN SEDIMENTARY ROCK (CP)</th> <td>[Pattern]</td> <td>COASTAL PLAIN SEDIMENTS CEMENTED INTO ROCK, BUT MAY NOT YIELD SPT REFUSAL. ROCK TYPE INCLUDES LIMESTONE, SANDSTONE, CEMENTED SHELL BEDS, ETC.</td> </tr> </table>										CRYSTALLINE ROCK (CR)	[Pattern]	FINE TO COARSE GRAIN IGNEOUS AND METAMORPHIC ROCK THAT WOULD YIELD SPT REFUSAL IF TESTED. ROCK TYPE INCLUDES GRANITE, GNEISS, GABBRO, SCHIST, ETC.	NON-CRYSTALLINE ROCK (NCR)	[Pattern]	FINE TO COARSE GRAIN METAMORPHIC AND NON-COASTAL PLAIN SEDIMENTARY ROCK THAT WOULD YIELD SPT REFUSAL IF TESTED. ROCK TYPE INCLUDES PHYLLITE, SLATE, SANDSTONE, ETC.	COASTAL PLAIN SEDIMENTARY ROCK (CP)	[Pattern]	COASTAL PLAIN SEDIMENTS CEMENTED INTO ROCK, BUT MAY NOT YIELD SPT REFUSAL. ROCK TYPE INCLUDES LIMESTONE, SANDSTONE, CEMENTED SHELL BEDS, ETC.	<table border="1" style="width: 100%;"> <tr> <th>WEATHERING</th> <td>FRESH</td><td>VERY SLIGHT (IV SLI.)</td><td>SLIGHT (SLI.)</td><td>MODERATE (MOD.)</td><td>MODERATELY SEVERE (MOD. SEV.)</td><td>SEVERE (SEV.)</td><td>VERY SEVERE (IV SEV.)</td><td>COMPLETE</td> </tr> <tr> <td></td> <td>ROCK FRESH, CRYSTALS BRIGHT, FEW JOINTS MAY SHOW SLIGHT STAINING. ROCK RINGS UNDER HAMMER IF CRYSTALLINE.</td> <td>ROCK GENERALLY FRESH, JOINTS STAINED, SOME JOINTS MAY SHOW THIN CLAY COATINGS IF OPEN. CRYSTALS ON A BROKEN SPECIMEN FACE SHINE BRIGHTLY. ROCK RINGS UNDER HAMMER BLOWS IF OF A CRYSTALLINE NATURE.</td> <td>ROCK GENERALLY FRESH, JOINTS STAINED AND DISCOLORATION EXTENDS INTO ROCK UP TO 1 INCH. OPEN JOINTS MAY CONTAIN CLAY. IN GRANITOID ROCKS SOME OCCASIONAL FELDSPAR CRYSTALS ARE DULL AND DISCOLORED. CRYSTALLINE ROCKS RING UNDER HAMMER BLOWS.</td> <td>SIGNIFICANT PORTIONS OF ROCK SHOW DISCOLORATION AND WEATHERING EFFECTS. IN GRANITOID ROCKS, MOST FELDSPARS ARE DULL AND DISCOLORED, SOME SHOW CLAY. ROCK HAS DULL SOUND UNDER HAMMER BLOWS AND SHOWS SIGNIFICANT LOSS OF STRENGTH AS COMPARED WITH FRESH ROCK.</td> <td>ALL ROCK EXCEPT QUARTZ DISCOLORED OR STAINED. IN GRANITOID ROCKS, ALL FELDSPARS DULL AND DISCOLORED AND A MAJORITY SHOW KAOLINIZATION. ROCK SHOWS SEVERE LOSS OF STRENGTH AND CAN BE EXCAVATED WITH A GEOLOGIST'S PICK. ROCK GIVES "CLUNK" SOUND WHEN STRUCK. IF TESTED, WOULD YIELD SPT REFUSAL</td> <td>ALL ROCK EXCEPT QUARTZ DISCOLORED OR STAINED. ROCK FABRIC CLEAR AND EVIDENT BUT REDUCED IN STRENGTH TO STRONG SOIL. IN GRANITOID ROCKS ALL FELDSPARS ARE KAOLINIZED TO SOME EXTENT. SOME FRAGMENTS OF STRONG ROCK USUALLY REMAIN. IF TESTED, WOULD YIELD SPT N VALUES > 100 BPF</td> <td>ALL ROCK EXCEPT QUARTZ DISCOLORED OR STAINED. ROCK FABRIC ELEMENTS ARE DISCERNIBLE BUT MASS IS EFFECTIVELY REDUCED TO SOIL STATUS, WITH ONLY FRAGMENTS OF STRONG ROCK REMAINING. SAPROLITE IS AN EXAMPLE OF ROCK WEATHERED TO A DEGREE THAT ONLY MINOR VESTIGES OF ORIGINAL ROCK FABRIC REMAIN. IF TESTED, WOULD YIELD SPT N VALUES < 100 BPF</td> <td>ROCK REDUCED TO SOIL. ROCK FABRIC NOT DISCERNIBLE, OR DISCERNIBLE ONLY IN SMALL AND SCATTERED CONCENTRATIONS. QUARTZ MAY BE PRESENT AS DIKES OR STRINGERS. SAPROLITE IS ALSO AN EXAMPLE.</td> </tr> </table>										WEATHERING	FRESH	VERY SLIGHT (IV SLI.)	SLIGHT (SLI.)	MODERATE (MOD.)	MODERATELY SEVERE (MOD. SEV.)	SEVERE (SEV.)	VERY SEVERE (IV SEV.)	COMPLETE		ROCK FRESH, CRYSTALS BRIGHT, FEW JOINTS MAY SHOW SLIGHT STAINING. ROCK RINGS UNDER HAMMER IF CRYSTALLINE.	ROCK GENERALLY FRESH, JOINTS STAINED, SOME JOINTS MAY SHOW THIN CLAY COATINGS IF OPEN. CRYSTALS ON A BROKEN SPECIMEN FACE SHINE BRIGHTLY. ROCK RINGS UNDER HAMMER BLOWS IF OF A CRYSTALLINE NATURE.	ROCK GENERALLY FRESH, JOINTS STAINED AND DISCOLORATION EXTENDS INTO ROCK UP TO 1 INCH. OPEN JOINTS MAY CONTAIN CLAY. IN GRANITOID ROCKS SOME OCCASIONAL FELDSPAR CRYSTALS ARE DULL AND DISCOLORED. CRYSTALLINE ROCKS RING UNDER HAMMER BLOWS.	SIGNIFICANT PORTIONS OF ROCK SHOW DISCOLORATION AND WEATHERING EFFECTS. IN GRANITOID ROCKS, MOST FELDSPARS ARE DULL AND DISCOLORED, SOME SHOW CLAY. ROCK HAS DULL SOUND UNDER HAMMER BLOWS AND SHOWS SIGNIFICANT LOSS OF STRENGTH AS COMPARED WITH FRESH ROCK.	ALL ROCK EXCEPT QUARTZ DISCOLORED OR STAINED. IN GRANITOID ROCKS, ALL FELDSPARS DULL AND DISCOLORED AND A MAJORITY SHOW KAOLINIZATION. ROCK SHOWS SEVERE LOSS OF STRENGTH AND CAN BE EXCAVATED WITH A GEOLOGIST'S PICK. ROCK GIVES "CLUNK" SOUND WHEN STRUCK. IF TESTED, WOULD YIELD SPT REFUSAL	ALL ROCK EXCEPT QUARTZ DISCOLORED OR STAINED. ROCK FABRIC CLEAR AND EVIDENT BUT REDUCED IN STRENGTH TO STRONG SOIL. IN GRANITOID ROCKS ALL FELDSPARS ARE KAOLINIZED TO SOME EXTENT. SOME FRAGMENTS OF STRONG ROCK USUALLY REMAIN. IF TESTED, WOULD YIELD SPT N VALUES > 100 BPF	ALL ROCK EXCEPT QUARTZ DISCOLORED OR STAINED. ROCK FABRIC ELEMENTS ARE DISCERNIBLE BUT MASS IS EFFECTIVELY REDUCED TO SOIL STATUS, WITH ONLY FRAGMENTS OF STRONG ROCK REMAINING. SAPROLITE IS AN EXAMPLE OF ROCK WEATHERED TO A DEGREE THAT ONLY MINOR VESTIGES OF ORIGINAL ROCK FABRIC REMAIN. IF TESTED, WOULD YIELD SPT N VALUES < 100 BPF	ROCK REDUCED TO SOIL. ROCK FABRIC NOT DISCERNIBLE, OR DISCERNIBLE ONLY IN SMALL AND SCATTERED CONCENTRATIONS. QUARTZ MAY BE PRESENT AS DIKES OR STRINGERS. SAPROLITE IS ALSO AN EXAMPLE.	
GENERAL CLASS.	GRANULAR MATERIALS (<= 35% PASSING #200)					SILT-CLAY MATERIALS (> 35% PASSING #200)					ORGANIC MATERIALS	
GROUP CLASS.	A-1	A-3	A-2	A-4	A-5	A-6	A-7	A-1, A-2	A-3	A-4, A-5	A-6, A-7	A-1, A-2	A-3	A-4, A-5	A-6, A-7	
SYMBOL	[Pattern]					[Pattern]					[Pattern]	
CRYSTALLINE ROCK (CR)	[Pattern]	FINE TO COARSE GRAIN IGNEOUS AND METAMORPHIC ROCK THAT WOULD YIELD SPT REFUSAL IF TESTED. ROCK TYPE INCLUDES GRANITE, GNEISS, GABBRO, SCHIST, ETC.	
NON-CRYSTALLINE ROCK (NCR)	[Pattern]	FINE TO COARSE GRAIN METAMORPHIC AND NON-COASTAL PLAIN SEDIMENTARY ROCK THAT WOULD YIELD SPT REFUSAL IF TESTED. ROCK TYPE INCLUDES PHYLLITE, SLATE, SANDSTONE, ETC.	
COASTAL PLAIN SEDIMENTARY ROCK (CP)	[Pattern]	COASTAL PLAIN SEDIMENTS CEMENTED INTO ROCK, BUT MAY NOT YIELD SPT REFUSAL. ROCK TYPE INCLUDES LIMESTONE, SANDSTONE, CEMENTED SHELL BEDS, ETC.	
WEATHERING	FRESH	VERY SLIGHT (IV SLI.)	SLIGHT (SLI.)	MODERATE (MOD.)	MODERATELY SEVERE (MOD. SEV.)	SEVERE (SEV.)	VERY SEVERE (IV SEV.)	COMPLETE	
	ROCK FRESH, CRYSTALS BRIGHT, FEW JOINTS MAY SHOW SLIGHT STAINING. ROCK RINGS UNDER HAMMER IF CRYSTALLINE.	ROCK GENERALLY FRESH, JOINTS STAINED, SOME JOINTS MAY SHOW THIN CLAY COATINGS IF OPEN. CRYSTALS ON A BROKEN SPECIMEN FACE SHINE BRIGHTLY. ROCK RINGS UNDER HAMMER BLOWS IF OF A CRYSTALLINE NATURE.	ROCK GENERALLY FRESH, JOINTS STAINED AND DISCOLORATION EXTENDS INTO ROCK UP TO 1 INCH. OPEN JOINTS MAY CONTAIN CLAY. IN GRANITOID ROCKS SOME OCCASIONAL FELDSPAR CRYSTALS ARE DULL AND DISCOLORED. CRYSTALLINE ROCKS RING UNDER HAMMER BLOWS.	SIGNIFICANT PORTIONS OF ROCK SHOW DISCOLORATION AND WEATHERING EFFECTS. IN GRANITOID ROCKS, MOST FELDSPARS ARE DULL AND DISCOLORED, SOME SHOW CLAY. ROCK HAS DULL SOUND UNDER HAMMER BLOWS AND SHOWS SIGNIFICANT LOSS OF STRENGTH AS COMPARED WITH FRESH ROCK.	ALL ROCK EXCEPT QUARTZ DISCOLORED OR STAINED. IN GRANITOID ROCKS, ALL FELDSPARS DULL AND DISCOLORED AND A MAJORITY SHOW KAOLINIZATION. ROCK SHOWS SEVERE LOSS OF STRENGTH AND CAN BE EXCAVATED WITH A GEOLOGIST'S PICK. ROCK GIVES "CLUNK" SOUND WHEN STRUCK. IF TESTED, WOULD YIELD SPT REFUSAL	ALL ROCK EXCEPT QUARTZ DISCOLORED OR STAINED. ROCK FABRIC CLEAR AND EVIDENT BUT REDUCED IN STRENGTH TO STRONG SOIL. IN GRANITOID ROCKS ALL FELDSPARS ARE KAOLINIZED TO SOME EXTENT. SOME FRAGMENTS OF STRONG ROCK USUALLY REMAIN. IF TESTED, WOULD YIELD SPT N VALUES > 100 BPF	ALL ROCK EXCEPT QUARTZ DISCOLORED OR STAINED. ROCK FABRIC ELEMENTS ARE DISCERNIBLE BUT MASS IS EFFECTIVELY REDUCED TO SOIL STATUS, WITH ONLY FRAGMENTS OF STRONG ROCK REMAINING. SAPROLITE IS AN EXAMPLE OF ROCK WEATHERED TO A DEGREE THAT ONLY MINOR VESTIGES OF ORIGINAL ROCK FABRIC REMAIN. IF TESTED, WOULD YIELD SPT N VALUES < 100 BPF	ROCK REDUCED TO SOIL. ROCK FABRIC NOT DISCERNIBLE, OR DISCERNIBLE ONLY IN SMALL AND SCATTERED CONCENTRATIONS. QUARTZ MAY BE PRESENT AS DIKES OR STRINGERS. SAPROLITE IS ALSO AN EXAMPLE.	
MINERALOGICAL COMPOSITION										COMPRESSION										PERCENTAGE OF MATERIAL										GROUND WATER	
MINERAL NAMES SUCH AS QUARTZ, FELDSPAR, MICA, TALC, KAOLIN, ETC. ARE USED IN DESCRIPTIONS WHEN THEY ARE CONSIDERED OF SIGNIFICANCE.										SLIGHTLY COMPRESSIBLE LL < 31 MODERATELY COMPRESSIBLE LL = 31 - 50 HIGHLY COMPRESSIBLE LL > 50										<table border="1" style="width: 100%;"> <tr> <th>ORGANIC MATERIAL</th> <th>GRANULAR SOILS</th> <th>SILT - CLAY SOILS</th> <th>OTHER MATERIAL</th> </tr> <tr> <td>TRACE OF ORGANIC MATTER</td> <td>2 - 3%</td> <td>3 - 5%</td> <td>TRACE</td> </tr> <tr> <td>LITTLE ORGANIC MATTER</td> <td>3 - 5%</td> <td>5 - 12%</td> <td>LITTLE</td> </tr> <tr> <td>MODERATELY ORGANIC</td> <td>5 - 10%</td> <td>12 - 20%</td> <td>SOME</td> </tr> <tr> <td>HIGHLY ORGANIC</td> <td>> 10%</td> <td>> 20%</td> <td>HIGHLY</td> </tr> </table>										ORGANIC MATERIAL	GRANULAR SOILS	SILT - CLAY SOILS	OTHER MATERIAL	TRACE OF ORGANIC MATTER	2 - 3%	3 - 5%	TRACE	LITTLE ORGANIC MATTER	3 - 5%	5 - 12%	LITTLE	MODERATELY ORGANIC	5 - 10%	12 - 20%	SOME	HIGHLY ORGANIC	> 10%	> 20%	HIGHLY	<table border="1" style="width: 100%;"> <tr> <th>WATER LEVEL</th> <td>▽</td> <td>WATER LEVEL IN BORE HOLE IMMEDIATELY AFTER DRILLING</td> </tr> <tr> <th>STATIC WATER LEVEL</th> <td>▽</td> <td>STATIC WATER LEVEL AFTER 24 HOURS</td> </tr> <tr> <th>PERCHED WATER</th> <td>▽pw</td> <td>PERCHED WATER, SATURATED ZONE, OR WATER BEARING STRATA</td> </tr> <tr> <th>SPRING OR SEEP</th> <td>○</td> <td>SPRING OR SEEP</td> </tr> </table>										WATER LEVEL	▽	WATER LEVEL IN BORE HOLE IMMEDIATELY AFTER DRILLING	STATIC WATER LEVEL	▽	STATIC WATER LEVEL AFTER 24 HOURS	PERCHED WATER	▽pw	PERCHED WATER, SATURATED ZONE, OR WATER BEARING STRATA	SPRING OR SEEP	○	SPRING OR SEEP	
ORGANIC MATERIAL	GRANULAR SOILS	SILT - CLAY SOILS	OTHER MATERIAL	
TRACE OF ORGANIC MATTER	2 - 3%	3 - 5%	TRACE	
LITTLE ORGANIC MATTER	3 - 5%	5 - 12%	LITTLE	
MODERATELY ORGANIC	5 - 10%	12 - 20%	SOME	
HIGHLY ORGANIC	> 10%	> 20%	HIGHLY	
WATER LEVEL	▽	WATER LEVEL IN BORE HOLE IMMEDIATELY AFTER DRILLING	
STATIC WATER LEVEL	▽	STATIC WATER LEVEL AFTER 24 HOURS	
PERCHED WATER	▽pw	PERCHED WATER, SATURATED ZONE, OR WATER BEARING STRATA	
SPRING OR SEEP	○	SPRING OR SEEP	
CONSISTENCY OR DENSENESS										MISCELLANEOUS SYMBOLS										RECOMMENDATION SYMBOLS										ABBREVIATIONS	
<table border="1" style="width: 100%;"> <tr> <th>PRIMARY SOIL TYPE</th> <th>COMPACTNESS OR CONSISTENCY</th> <th>RANGE OF STANDARD PENETRATION RESISTANCE (N-VALUE)</th> <th>RANGE OF UNCONFINED COMPRESSIVE STRENGTH (TONS/FT²)</th> </tr> <tr> <td>GENERALLY GRANULAR MATERIAL (NON-COHESSIVE)</td> <td>VERY LOOSE LOOSE MEDIUM DENSE DENSE VERY DENSE</td> <td>< 4 4 TO 10 10 TO 30 30 TO 50 > 50</td> <td>N/A</td> </tr> <tr> <td>GENERALLY SILT-CLAY MATERIAL (COHESIVE)</td> <td>VERY SOFT SOFT MEDIUM STIFF STIFF VERY STIFF HARD</td> <td>< 2 2 TO 4 4 TO 8 8 TO 15 15 TO 30 > 30</td> <td>< 0.25 0.25 TO 0.5 0.5 TO 1.0 1 TO 2 2 TO 4 > 4</td> </tr> </table>										PRIMARY SOIL TYPE	COMPACTNESS OR CONSISTENCY	RANGE OF STANDARD PENETRATION RESISTANCE (N-VALUE)	RANGE OF UNCONFINED COMPRESSIVE STRENGTH (TONS/FT ²)	GENERALLY GRANULAR MATERIAL (NON-COHESSIVE)	VERY LOOSE LOOSE MEDIUM DENSE DENSE VERY DENSE	< 4 4 TO 10 10 TO 30 30 TO 50 > 50	N/A	GENERALLY SILT-CLAY MATERIAL (COHESIVE)	VERY SOFT SOFT MEDIUM STIFF STIFF VERY STIFF HARD	< 2 2 TO 4 4 TO 8 8 TO 15 15 TO 30 > 30	< 0.25 0.25 TO 0.5 0.5 TO 1.0 1 TO 2 2 TO 4 > 4	<table border="1" style="width: 100%;"> <tr> <td>[Symbol]</td><td>ROADWAY EMBANKMENT (RE) WITH SOIL DESCRIPTION</td> <td>[Symbol]</td><td>DIP & DIP DIRECTION OF ROCK STRUCTURES</td> <td>[Symbol]</td><td>SLOPE INDICATOR INSTALLATION</td> </tr> <tr> <td>[Symbol]</td><td>SOIL SYMBOL</td> <td>[Symbol]</td><td>SPT TEST BORING</td> <td>[Symbol]</td><td>CONE PENETROMETER TEST</td> </tr> <tr> <td>[Symbol]</td><td>ARTIFICIAL FILL (AF) OTHER THAN ROADWAY EMBANKMENT</td> <td>[Symbol]</td><td>AUGER BORING</td> <td>[Symbol]</td><td>SOUNDING ROD</td> </tr> <tr> <td>[Symbol]</td><td>INFERRED SOIL BOUNDARY</td> <td>[Symbol]</td><td>CORE BORING</td> <td>[Symbol]</td><td>TEST BORING WITH CORE</td> </tr> <tr> <td>[Symbol]</td><td>INFERRED ROCK LINE</td> <td>[Symbol]</td><td>MONITORING WELL</td> <td>[Symbol]</td><td>SPT N-VALUE</td> </tr> <tr> <td>[Symbol]</td><td>ALLUVIAL SOIL BOUNDARY</td> <td>[Symbol]</td><td>PIEZOMETER INSTALLATION</td> <td></td><td></td> </tr> </table>										[Symbol]	ROADWAY EMBANKMENT (RE) WITH SOIL DESCRIPTION	[Symbol]	DIP & DIP DIRECTION OF ROCK STRUCTURES	[Symbol]	SLOPE INDICATOR INSTALLATION	[Symbol]	SOIL SYMBOL	[Symbol]	SPT TEST BORING	[Symbol]	CONE PENETROMETER TEST	[Symbol]	ARTIFICIAL FILL (AF) OTHER THAN ROADWAY EMBANKMENT	[Symbol]	AUGER BORING	[Symbol]	SOUNDING ROD	[Symbol]	INFERRED SOIL BOUNDARY	[Symbol]	CORE BORING	[Symbol]	TEST BORING WITH CORE	[Symbol]	INFERRED ROCK LINE	[Symbol]	MONITORING WELL	[Symbol]	SPT N-VALUE	[Symbol]	ALLUVIAL SOIL BOUNDARY	[Symbol]	PIEZOMETER INSTALLATION			<table border="1" style="width: 100%;"> <tr> <td>[Symbol]</td><td>UNDERCUT</td> <td>[Symbol]</td><td>UNCLASSIFIED EXCAVATION - UNSUITABLE WASTE</td> <td>[Symbol]</td><td>UNCLASSIFIED EXCAVATION - ACCEPTABLE, BUT NOT TO BE USED IN THE TOP 3 FEET OF EMBANKMENT OR BACKFILL</td> </tr> <tr> <td>[Symbol]</td><td>SHALLOW UNDERCUT</td> <td>[Symbol]</td><td>UNCLASSIFIED EXCAVATION - ACCEPTABLE DEGRADABLE ROCK</td> <td></td><td></td> </tr> </table>										[Symbol]	UNDERCUT	[Symbol]	UNCLASSIFIED EXCAVATION - UNSUITABLE WASTE	[Symbol]	UNCLASSIFIED EXCAVATION - ACCEPTABLE, BUT NOT TO BE USED IN THE TOP 3 FEET OF EMBANKMENT OR BACKFILL	[Symbol]	SHALLOW UNDERCUT	[Symbol]	UNCLASSIFIED EXCAVATION - ACCEPTABLE DEGRADABLE ROCK			<table border="1" style="width: 100%;"> <tr> <th>AR</th><th>BT</th><th>CL</th><th>CPT</th><th>CSE</th><th>DPT</th><th>e</th><th>F</th><th>FOSS.</th><th>FRAC.</th><th>FRAGS.</th><th>HI.</th> <th>MED.</th><th>MICA.</th><th>MOD.</th><th>NP</th><th>ORG.</th><th>PMT</th><th>SAP.</th><th>SD.</th><th>SL.</th><th>SLI.</th><th>TCR</th><th>w</th><th>V</th> <th>VST</th><th>WEA.</th><th>UNIT</th><th>DRY</th> <th>S</th><th>SS</th><th>ST</th><th>RS</th><th>RT</th><th>CBR</th> </tr> <tr> <td>AR - AUGER REFUSAL</td><td>BT - BORING TERMINATED</td><td>CL - CLAY</td><td>CPT - CLAY CONE PENETRATION TEST</td><td>CSE - COARSE</td><td>DPT - DILATOMETER TEST</td><td>e - VOID RATIO</td><td>F - FINE</td><td>FOSS. - FOSSILIFEROUS</td><td>FRAC. - FRACTURED, FRACTURES</td><td>FRAGS. - FRAGMENTS</td><td>HI. - HIGHLY</td> <td>MED. - MEDIUM</td><td>MICA. - MICACEOUS</td><td>MOD. - MODERATELY</td><td>NP - NON PLASTIC</td><td>ORG. - ORGANIC</td><td>PMT - PRESSUREMETER TEST</td><td>SAP. - SAPROLITIC</td><td>SD. - SAND, SANDY</td><td>SL. - SILT, SILTY</td><td>SLI. - SLIGHTLY</td><td>TCR - TRICONE REFUSAL</td><td>w - MOISTURE CONTENT</td><td>V - VERY</td> <td>VST - VANE SHEAR TEST</td><td>WEA. - WEATHERED</td><td>UNIT - UNIT WEIGHT</td><td>DRY - DRY UNIT WEIGHT</td> <td>S - BULK</td><td>SS - SPLIT SPOON</td><td>ST - SHELBY TUBE</td><td>RS - ROCK</td><td>RT - RECOMPACTED TRIAXIAL</td><td>CBR - CALIFORNIA BEARING RATIO</td> </tr> </table>										AR	BT	CL	CPT	CSE	DPT	e	F	FOSS.	FRAC.	FRAGS.	HI.	MED.	MICA.	MOD.	NP	ORG.	PMT	SAP.	SD.	SL.	SLI.	TCR	w	V	VST	WEA.	UNIT	DRY	S	SS	ST	RS	RT	CBR	AR - AUGER REFUSAL	BT - BORING TERMINATED	CL - CLAY	CPT - CLAY CONE PENETRATION TEST	CSE - COARSE	DPT - DILATOMETER TEST	e - VOID RATIO	F - FINE	FOSS. - FOSSILIFEROUS	FRAC. - FRACTURED, FRACTURES	FRAGS. - FRAGMENTS	HI. - HIGHLY	MED. - MEDIUM	MICA. - MICACEOUS	MOD. - MODERATELY	NP - NON PLASTIC	ORG. - ORGANIC	PMT - PRESSUREMETER TEST	SAP. - SAPROLITIC	SD. - SAND, SANDY	SL. - SILT, SILTY	SLI. - SLIGHTLY	TCR - TRICONE REFUSAL	w - MOISTURE CONTENT	V - VERY	VST - VANE SHEAR TEST	WEA. - WEATHERED	UNIT - UNIT WEIGHT	DRY - DRY UNIT WEIGHT	S - BULK	SS - SPLIT SPOON	ST - SHELBY TUBE	RS - ROCK	RT - RECOMPACTED TRIAXIAL	CBR - CALIFORNIA BEARING RATIO
PRIMARY SOIL TYPE	COMPACTNESS OR CONSISTENCY	RANGE OF STANDARD PENETRATION RESISTANCE (N-VALUE)	RANGE OF UNCONFINED COMPRESSIVE STRENGTH (TONS/FT ²)	
GENERALLY GRANULAR MATERIAL (NON-COHESSIVE)	VERY LOOSE LOOSE MEDIUM DENSE DENSE VERY DENSE	< 4 4 TO 10 10 TO 30 30 TO 50 > 50	N/A	
GENERALLY SILT-CLAY MATERIAL (COHESIVE)	VERY SOFT SOFT MEDIUM STIFF STIFF VERY STIFF HARD	< 2 2 TO 4 4 TO 8 8 TO 15 15 TO 30 > 30	< 0.25 0.25 TO 0.5 0.5 TO 1.0 1 TO 2 2 TO 4 > 4	
[Symbol]	ROADWAY EMBANKMENT (RE) WITH SOIL DESCRIPTION	[Symbol]	DIP & DIP DIRECTION OF ROCK STRUCTURES	[Symbol]	SLOPE INDICATOR INSTALLATION	
[Symbol]	SOIL SYMBOL	[Symbol]	SPT TEST BORING	[Symbol]	CONE PENETROMETER TEST	
[Symbol]	ARTIFICIAL FILL (AF) OTHER THAN ROADWAY EMBANKMENT	[Symbol]	AUGER BORING	[Symbol]	SOUNDING ROD	
[Symbol]	INFERRED SOIL BOUNDARY	[Symbol]	CORE BORING	[Symbol]	TEST BORING WITH CORE	
[Symbol]	INFERRED ROCK LINE	[Symbol]	MONITORING WELL	[Symbol]	SPT N-VALUE	
[Symbol]	ALLUVIAL SOIL BOUNDARY	[Symbol]	PIEZOMETER INSTALLATION	
[Symbol]	UNDERCUT	[Symbol]	UNCLASSIFIED EXCAVATION - UNSUITABLE WASTE	[Symbol]	UNCLASSIFIED EXCAVATION - ACCEPTABLE, BUT NOT TO BE USED IN THE TOP 3 FEET OF EMBANKMENT OR BACKFILL	
[Symbol]	SHALLOW UNDERCUT	[Symbol]	UNCLASSIFIED EXCAVATION - ACCEPTABLE DEGRADABLE ROCK	
AR	BT	CL	CPT	CSE	DPT	e	F	FOSS.	FRAC.	FRAGS.	HI.	MED.	MICA.	MOD.	NP	ORG.	PMT	SAP.	SD.	SL.	SLI.	TCR	w	V	VST	WEA.	UNIT	DRY	S	SS	ST	RS	RT	CBR	
AR - AUGER REFUSAL	BT - BORING TERMINATED	CL - CLAY	CPT - CLAY CONE PENETRATION TEST	CSE - COARSE	DPT - DILATOMETER TEST	e - VOID RATIO	F - FINE	FOSS. - FOSSILIFEROUS	FRAC. - FRACTURED, FRACTURES	FRAGS. - FRAGMENTS	HI. - HIGHLY	MED. - MEDIUM	MICA. - MICACEOUS	MOD. - MODERATELY	NP - NON PLASTIC	ORG. - ORGANIC	PMT - PRESSUREMETER TEST	SAP. - SAPROLITIC	SD. - SAND, SANDY	SL. - SILT, SILTY	SLI. - SLIGHTLY	TCR - TRICONE REFUSAL	w - MOISTURE CONTENT	V - VERY	VST - VANE SHEAR TEST	WEA. - WEATHERED	UNIT - UNIT WEIGHT	DRY - DRY UNIT WEIGHT	S - BULK	SS - SPLIT SPOON	ST - SHELBY TUBE	RS - ROCK	RT - RECOMPACTED TRIAXIAL	CBR - CALIFORNIA BEARING RATIO	
TEXTURE OR GRAIN SIZE										ROCK HARDNESS										FRACTURE SPACING										BEDDING	
<table border="1" style="width: 100%;"> <tr> <th>U.S. STD. SIEVE SIZE OPENING (MM)</th> <th>4</th><th>10</th><th>40</th><th>60</th><th>200</th><th>270</th> </tr> <tr> <th></th> <td>4.75</td><td>2.00</td><td>0.42</td><td>0.25</td><td>0.075</td><td>0.053</td> </tr> </table>										U.S. STD. SIEVE SIZE OPENING (MM)	4	10	40	60	200	270		4.75	2.00	0.42	0.25	0.075	0.053	<table border="1" style="width: 100%;"> <tr> <th>BOULDER (BLDR.)</th><th>COBBLE (COB.)</th><th>GRAVEL (GR.)</th><th>COARSE SAND (CSE, SD.)</th><th>FINE SAND (F SD.)</th><th>SILT (SL.)</th><th>CLAY (CL.)</th> </tr> <tr> <td></td><td></td><td></td><td></td><td></td><td></td><td></td> </tr> </table>										BOULDER (BLDR.)	COBBLE (COB.)	GRAVEL (GR.)	COARSE SAND (CSE, SD.)	FINE SAND (F SD.)	SILT (SL.)	CLAY (CL.)								<table border="1" style="width: 100%;"> <tr> <th>GRAIN SIZE</th><th>MM</th><th>305</th><th>75</th><th>2.0</th><th>0.25</th><th>0.05</th><th>0.005</th> </tr> <tr> <th></th><td></td><td></td><td></td><td></td><td></td><td></td><td></td> </tr> </table>										GRAIN SIZE	MM	305	75	2.0	0.25	0.05	0.005									<table border="1" style="width: 100%;"> <tr> <th>TERM</th><th>SPACING</th><th>TERM</th><th>THICKNESS</th> </tr> <tr> <td>VERY WIDE</td><td>MORE THAN 10 FEET</td><td>VERY THICKLY BEDDED</td><td>4 FEET</td> </tr> <tr> <td>WIDE</td><td>3 TO 10 FEET</td><td>THICKLY BEDDED</td><td>1.5 - 4 FEET</td> </tr> <tr> <td>MODERATELY CLOSE</td><td>1 TO 3 FEET</td><td>THINLY BEDDED</td><td>0.16 - 1.5 FEET</td> </tr> <tr> <td>CLOSE</td><td>0.16 TO 1 FOOT</td><td>VERY THINLY BEDDED</td><td>0.03 - 0.16 FEET</td> </tr> <tr> <td>VERY CLOSE</td><td>LESS THAN 0.16 FEET</td><td>THICKLY LAMINATED</td><td>0.008 - 0.03 FEET</td> </tr> <tr> <td></td><td></td><td>THINLY LAMINATED</td><td>< 0.008 FEET</td> </tr> </table>										TERM	SPACING	TERM	THICKNESS	VERY WIDE	MORE THAN 10 FEET	VERY THICKLY BEDDED	4 FEET	WIDE	3 TO 10 FEET	THICKLY BEDDED	1.5 - 4 FEET	MODERATELY CLOSE	1 TO 3 FEET	THINLY BEDDED	0.16 - 1.5 FEET	CLOSE	0.16 TO 1 FOOT	VERY THINLY BEDDED	0.03 - 0.16 FEET	VERY CLOSE	LESS THAN 0.16 FEET	THICKLY LAMINATED	0.008 - 0.03 FEET			THINLY LAMINATED	< 0.008 FEET	
U.S. STD. SIEVE SIZE OPENING (MM)	4	10	40	60	200	270	
	4.75	2.00	0.42	0.25	0.075	0.053	
BOULDER (BLDR.)	COBBLE (COB.)	GRAVEL (GR.)	COARSE SAND (CSE, SD.)	FINE SAND (F SD.)	SILT (SL.)	CLAY (CL.)	
GRAIN SIZE	MM	305	75	2.0	0.25	0.05	0.005	
TERM	SPACING	TERM	THICKNESS	
VERY WIDE	MORE THAN 10 FEET	VERY THICKLY BEDDED	4 FEET	
WIDE	3 TO 10 FEET	THICKLY BEDDED	1.5 - 4 FEET	
MODERATELY CLOSE	1 TO 3 FEET	THINLY BEDDED	0.16 - 1.5 FEET	
CLOSE	0.16 TO 1 FOOT	VERY THINLY BEDDED	0.03 - 0.16 FEET	
VERY CLOSE	LESS THAN 0.16 FEET	THICKLY LAMINATED	0.008 - 0.03 FEET	
		THINLY LAMINATED	< 0.008 FEET	
SOIL MOISTURE - CORRELATION OF TERMS										EQUIPMENT USED ON SUBJECT PROJECT										INDURATION	
<table border="1" style="width: 100%;"> <tr> <th>SOIL MOISTURE SCALE (ATTERBERG LIMITS)</th> <th>FIELD MOISTURE DESCRIPTION</th> <th>GUIDE FOR FIELD MOISTURE DESCRIPTION</th> </tr> <tr> <td>LL - LIQUID LIMIT</td> <td>- SATURATED - (SAT.)</td> <td>USUALLY LIQUID; VERY WET, USUALLY FROM BELOW THE GROUND WATER TABLE</td> </tr> <tr> <td>PLASTIC RANGE (PI)</td> <td>- WET - (W)</td> <td>SEMISOLID; REQUIRES DRYING TO ATTAIN OPTIMUM MOISTURE</td> </tr> <tr> <td>OM - OPTIMUM MOISTURE SHRINKAGE LIMIT</td> <td>- MOIST - (M)</td> <td>SOLID; AT OR NEAR OPTIMUM MOISTURE</td> </tr> <tr> <td>SL - SHRINKAGE LIMIT</td> <td>- DRY - (D)</td> <td>REQUIRES ADDITIONAL WATER TO ATTAIN OPTIMUM MOISTURE</td> </tr> </table>										SOIL MOISTURE SCALE (ATTERBERG LIMITS)	FIELD MOISTURE DESCRIPTION	GUIDE FOR FIELD MOISTURE DESCRIPTION	LL - LIQUID LIMIT	- SATURATED - (SAT.)	USUALLY LIQUID; VERY WET, USUALLY FROM BELOW THE GROUND WATER TABLE	PLASTIC RANGE (PI)	- WET - (W)	SEMISOLID; REQUIRES DRYING TO ATTAIN OPTIMUM MOISTURE	OM - OPTIMUM MOISTURE SHRINKAGE LIMIT	- MOIST - (M)	SOLID; AT OR NEAR OPTIMUM MOISTURE	SL - SHRINKAGE LIMIT	- DRY - (D)	REQUIRES ADDITIONAL WATER TO ATTAIN OPTIMUM MOISTURE	<table border="1" style="width: 100%;"> <tr> <th>DRILL UNITS:</th><th>ADVANCING TOOLS:</th><th>HAMMER TYPE:</th> </tr> <tr> <td><input type="checkbox"/> CME-45C</td><td><input type="checkbox"/> CLAY BITS</td><td><input checked="" type="checkbox"/> AUTOMATIC <input type="checkbox"/> MANUAL</td> </tr> <tr> <td><input type="checkbox"/> CME-55</td><td><input type="checkbox"/> 6" CONTINUOUS FLIGHT AUGER</td><td></td> </tr> <tr> <td><input type="checkbox"/> CME-550</td><td><input type="checkbox"/> 8" HOLLOW AUGERS</td><td></td> </tr> <tr> <td><input type="checkbox"/> VANE SHEAR TEST</td><td><input checked="" type="checkbox"/> HARD FACED FINGER BITS</td><td></td> </tr> <tr> <td><input type="checkbox"/> PORTABLE HOIST</td><td><input type="checkbox"/> TUNG-CARBIDE INSERTS</td><td></td> </tr> <tr> <td><input checked="" type="checkbox"/> D-50 (TER373)</td><td><input checked="" type="checkbox"/> CASING <input type="checkbox"/> W/ ADVANCER</td><td></td> </tr> <tr> <td></td><td><input type="checkbox"/> TRICONE <input type="checkbox"/> STEEL TEETH</td><td></td> </tr> <tr> <td></td><td><input checked="" type="checkbox"/> TRICONE <input type="checkbox"/> 2% TUNG-CARB.</td><td></td> </tr> <tr> <td></td><td><input type="checkbox"/> CORE BIT</td><td></td> </tr> <tr> <td></td><td><input checked="" type="checkbox"/> 3/4" HOLLOW STEM AUGER</td><td></td> </tr> </table>										DRILL UNITS:	ADVANCING TOOLS:	HAMMER TYPE:	<input type="checkbox"/> CME-45C	<input type="checkbox"/> CLAY BITS	<input checked="" type="checkbox"/> AUTOMATIC <input type="checkbox"/> MANUAL	<input type="checkbox"/> CME-55	<input type="checkbox"/> 6" CONTINUOUS FLIGHT AUGER		<input type="checkbox"/> CME-550	<input type="checkbox"/> 8" HOLLOW AUGERS		<input type="checkbox"/> VANE SHEAR TEST	<input checked="" type="checkbox"/> HARD FACED FINGER BITS		<input type="checkbox"/> PORTABLE HOIST	<input type="checkbox"/> TUNG-CARBIDE INSERTS		<input checked="" type="checkbox"/> D-50 (TER373)	<input checked="" type="checkbox"/> CASING <input type="checkbox"/> W/ ADVANCER			<input type="checkbox"/> TRICONE <input type="checkbox"/> STEEL TEETH			<input checked="" type="checkbox"/> TRICONE <input type="checkbox"/> 2% TUNG-CARB.			<input type="checkbox"/> CORE BIT			<input checked="" type="checkbox"/> 3/4" HOLLOW STEM AUGER		<table border="1" style="width: 100%;"> <tr> <th>FRAGILE</th><th>MODERATELY INDURATED</th><th>INDURATED</th><th>EXTREMELY INDURATED</th> </tr> <tr> <td>RUBBING WITH FINGER FREES NUMEROUS GRAINS; GENTLE BLOW BY HAMMER DISINTEGRATES SAMPLE.</td> <td>GRAINS CAN BE SEPARATED FROM SAMPLE WITH STEEL PROBE; BREAKS EASILY WHEN HIT WITH HAMMER.</td> <td>GRAINS ARE DIFFICULT TO SEPARATE WITH STEEL PROBE; DIFFICULT TO BREAK WITH HAMMER.</td> <td>SHARP HAMMER BLOWS REQUIRED TO BREAK SAMPLE; SAMPLE BREAKS ACROSS GRAINS.</td> </tr> </table>										FRAGILE	MODERATELY INDURATED	INDURATED	EXTREMELY INDURATED	RUBBING WITH FINGER FREES NUMEROUS GRAINS; GENTLE BLOW BY HAMMER DISINTEGRATES SAMPLE.	GRAINS CAN BE SEPARATED FROM SAMPLE WITH STEEL PROBE; BREAKS EASILY WHEN HIT WITH HAMMER.	GRAINS ARE DIFFICULT TO SEPARATE WITH STEEL PROBE; DIFFICULT TO BREAK WITH HAMMER.	SHARP HAMMER BLOWS REQUIRED TO BREAK SAMPLE; SAMPLE BREAKS ACROSS GRAINS.	
SOIL MOISTURE SCALE (ATTERBERG LIMITS)	FIELD MOISTURE DESCRIPTION	GUIDE FOR FIELD MOISTURE DESCRIPTION	
LL - LIQUID LIMIT	- SATURATED - (SAT.)	USUALLY LIQUID; VERY WET, USUALLY FROM BELOW THE GROUND WATER TABLE	
PLASTIC RANGE (PI)	- WET - (W)	SEMISOLID; REQUIRES DRYING TO ATTAIN OPTIMUM MOISTURE	
OM - OPTIMUM MOISTURE SHRINKAGE LIMIT	- MOIST - (M)	SOLID; AT OR NEAR OPTIMUM MOISTURE	
SL - SHRINKAGE LIMIT	- DRY - (D)	REQUIRES ADDITIONAL WATER TO ATTAIN OPTIMUM MOISTURE	
DRILL UNITS:	ADVANCING TOOLS:	HAMMER TYPE:	
<input type="checkbox"/> CME-45C	<input type="checkbox"/> CLAY BITS	<input checked="" type="checkbox"/> AUTOMATIC <input type="checkbox"/> MANUAL	
<input type="checkbox"/> CME-55	<input type="checkbox"/> 6" CONTINUOUS FLIGHT AUGER	
<input type="checkbox"/> CME-550	<input type="checkbox"/> 8" HOLLOW AUGERS	
<input type="checkbox"/> VANE SHEAR TEST	<input checked="" type="checkbox"/> HARD FACED FINGER BITS	
<input type="checkbox"/> PORTABLE HOIST	<input type="checkbox"/> TUNG-CARBIDE INSERTS	
<input checked="" type="checkbox"/> D-50 (TER373)	<input checked="" type="checkbox"/> CASING <input type="checkbox"/> W/ ADVANCER	
	<input type="checkbox"/> TRICONE <input type="checkbox"/> STEEL TEETH	
	<input checked="" type="checkbox"/> TRICONE <input type="checkbox"/> 2% TUNG-CARB.	
	<input type="checkbox"/> CORE BIT	
	<input checked="" type="checkbox"/> 3/4" HOLLOW STEM AUGER	
FRAGILE	MODERATELY INDURATED	INDURATED	EXTREMELY INDURATED	
RUBBING WITH FINGER FREES NUMEROUS GRAINS; GENTLE BLOW BY HAMMER DISINTEGRATES SAMPLE.	GRAINS CAN BE SEPARATED FROM SAMPLE WITH STEEL PROBE; BREAKS EASILY WHEN HIT WITH HAMMER.	GRAINS ARE DIFFICULT TO SEPARATE WITH STEEL PROBE; DIFFICULT TO BREAK WITH HAMMER.	SHARP HAMMER BLOWS REQUIRED TO BREAK SAMPLE; SAMPLE BREAKS ACROSS GRAINS.	
PLASTICITY										COLOR	
<table border="1" style="width: 100%;"> <tr> <th>NON PLASTIC</th><th>SLIGHTLY PLASTIC</th><th>MODERATELY PLASTIC</th><th>HIGHLY PLASTIC</th> <th>PLASTICITY INDEX (PI)</th><th>DRY STRENGTH</th> </tr> <tr> <td></td><td></td><td></td><td></td> <td>0-5</td><td>VERY LOW</td> </tr> <tr> <td></td><td></td><td></td><td></td> <td>6-15</td><td>SLIGHT</td> </tr> <tr> <td></td><td></td><td></td><td></td> <td>16-25</td><td>MEDIUM</td> </tr> <tr> <td></td><td></td><td></td><td></td> <td>26 OR MORE</td><td>HIGH</td> </tr> </table>										NON PLASTIC	SLIGHTLY PLASTIC	MODERATELY PLASTIC	HIGHLY PLASTIC	PLASTICITY INDEX (PI)	DRY STRENGTH					0-5	VERY LOW					6-15	SLIGHT					16-25	MEDIUM					26 OR MORE	HIGH	DESCRIPTIONS MAY INCLUDE COLOR OR COLOR COMBINATIONS (TAN, RED, YELLOW-BROWN, BLUE-GRAY). MODIFIERS SUCH AS LIGHT, DARK, STREAKED, ETC. ARE USED TO DESCRIBE APPEARANCE.	
NON PLASTIC	SLIGHTLY PLASTIC	MODERATELY PLASTIC	HIGHLY PLASTIC	PLASTICITY INDEX (PI)	DRY STRENGTH	
				0-5	VERY LOW	
				6-15	SLIGHT	
				16-25	MEDIUM	
				26 OR MORE	HIGH	
BENCH MARK: BY-2, N=486,477.58, E=2,062,245.96										ELEVATION: 120.92 FEET										NOTES: FIAD - FILLED IMMEDIATELY AFTER DRILLING	

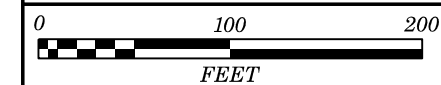

SKREW ANGLE - 134°31'29.142"

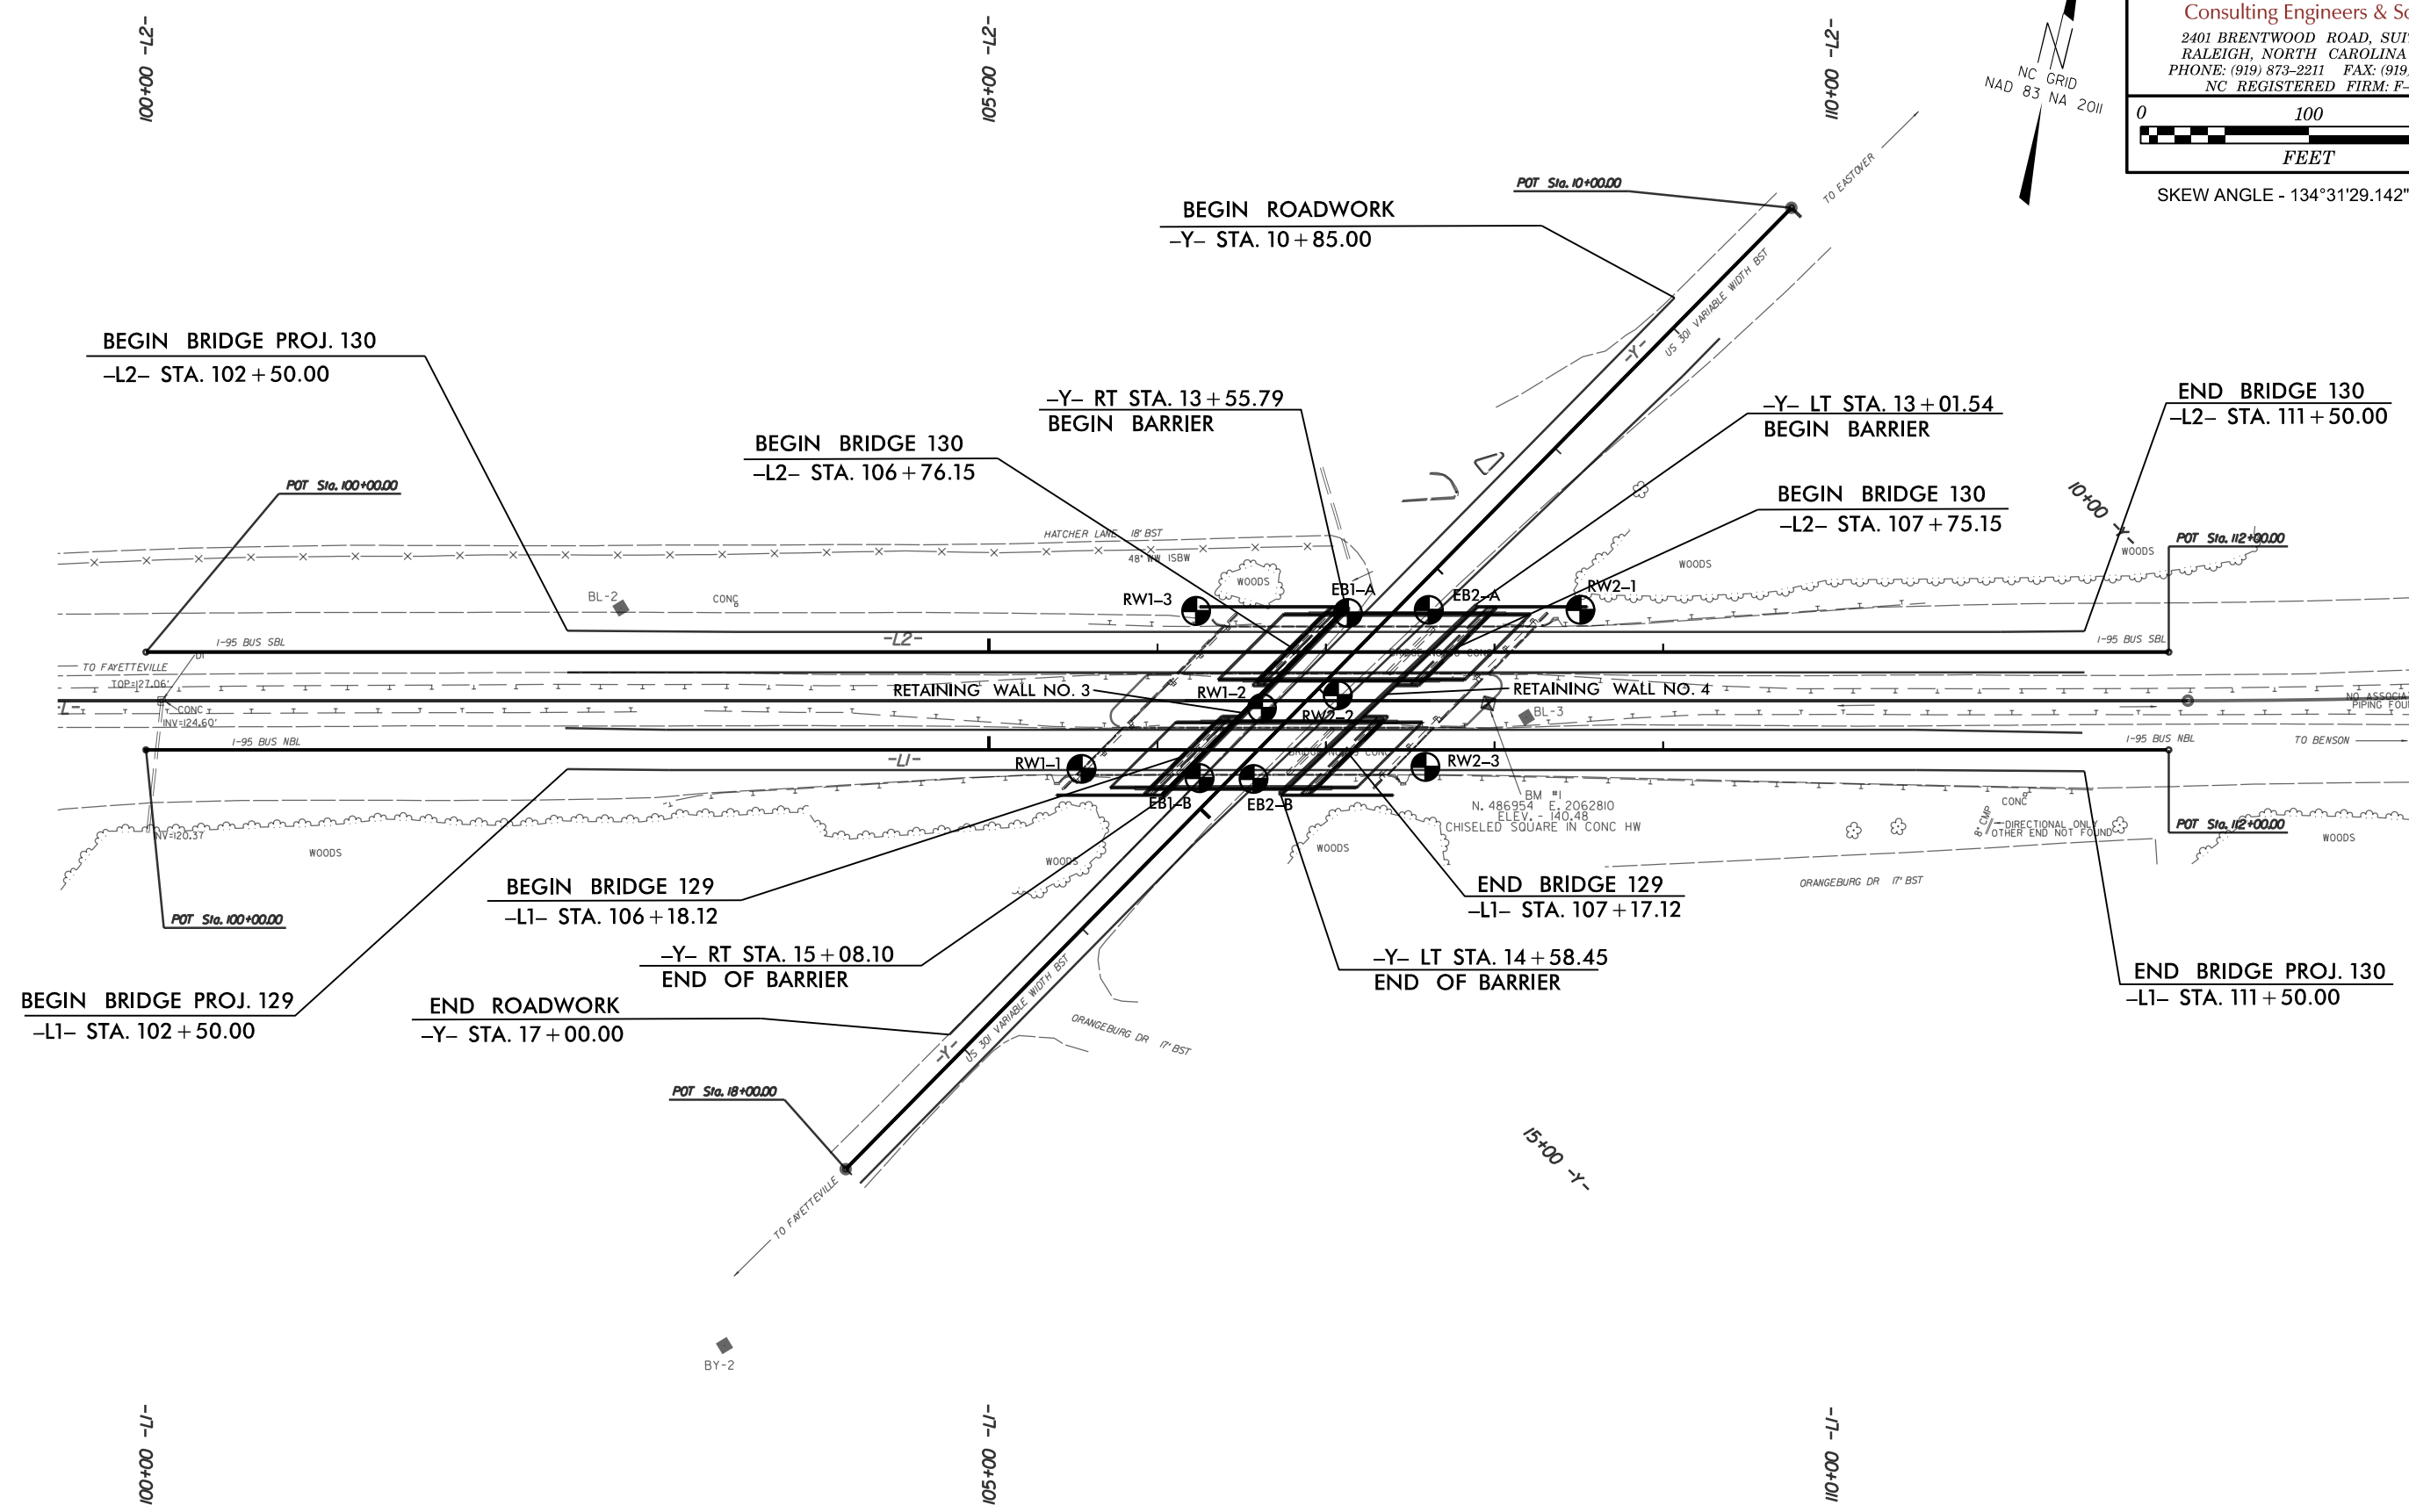

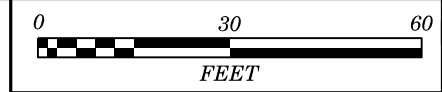


PROJECT REFERENCE NO. 41665.7A	SHEET NO. 4
-----------------------------------	----------------

Terracon
Consulting Engineers & Scientists
2401 BRENTWOOD ROAD, SUITE 107
RALEIGH, NORTH CAROLINA 27604
PHONE: (919) 873-2211 FAX: (919) 873-9555
NC REGISTERED ENGINEERING FIRM: P-0869
NC REGISTERED GEOLOGIC FIRM: C-367

WALL ENVELOPE FOR RETAINING WALL NO. 3

EXPOSED WALL FACE VIEW

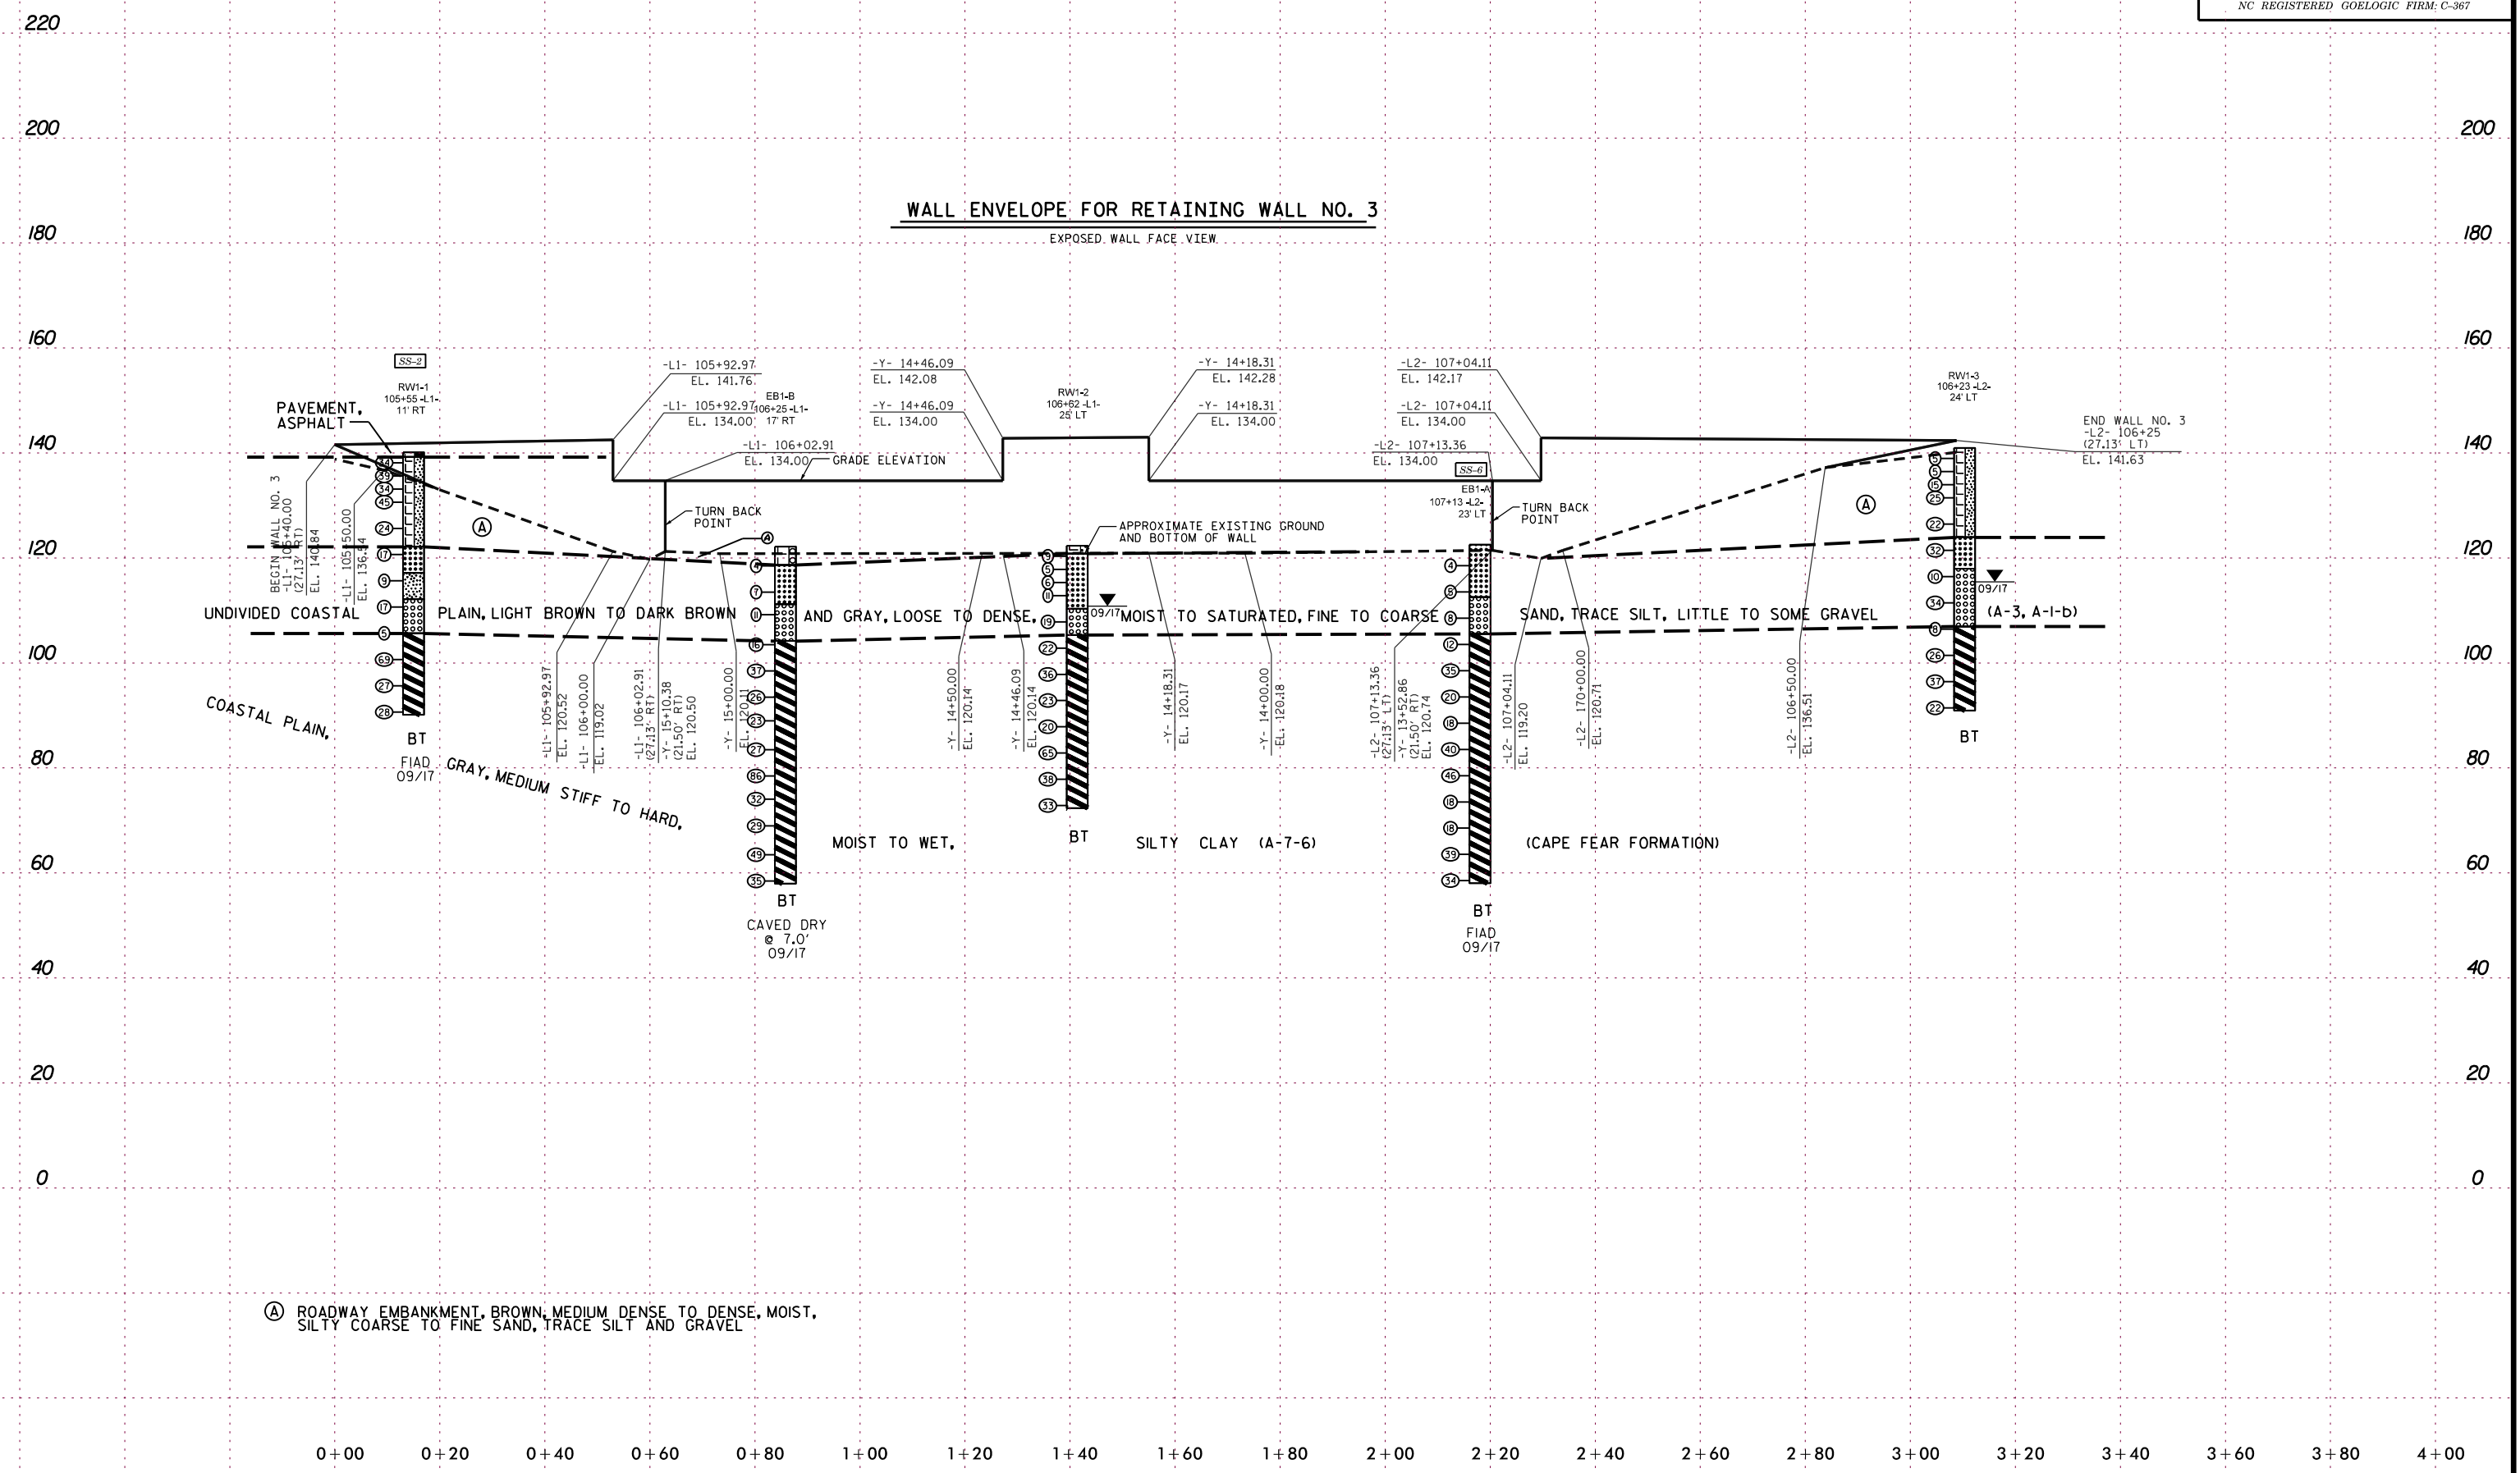

Ⓐ ROADWAY EMBANKMENT, BROWN, MEDIUM DENSE TO DENSE, MOIST, SILTY COARSE TO FINE SAND, TRACE SILT AND GRAVEL




PROJECT REFERENCE NO. 41665.7A	SHEET NO. 5
-----------------------------------	----------------

Terracon
Consulting Engineers & Scientists
2401 BRENTWOOD ROAD, SUITE 107
RALEIGH, NORTH CAROLINA 27604
PHONE: (919) 873-2211 FAX: (919) 873-9555
NC REGISTERED ENGINEERING FIRM: P-0869
NC REGISTERED GEOLOGIC FIRM: C-367

WALL ENVELOPE FOR RETAINING WALL NO. 4

EXPOSED WALL FACE VIEW

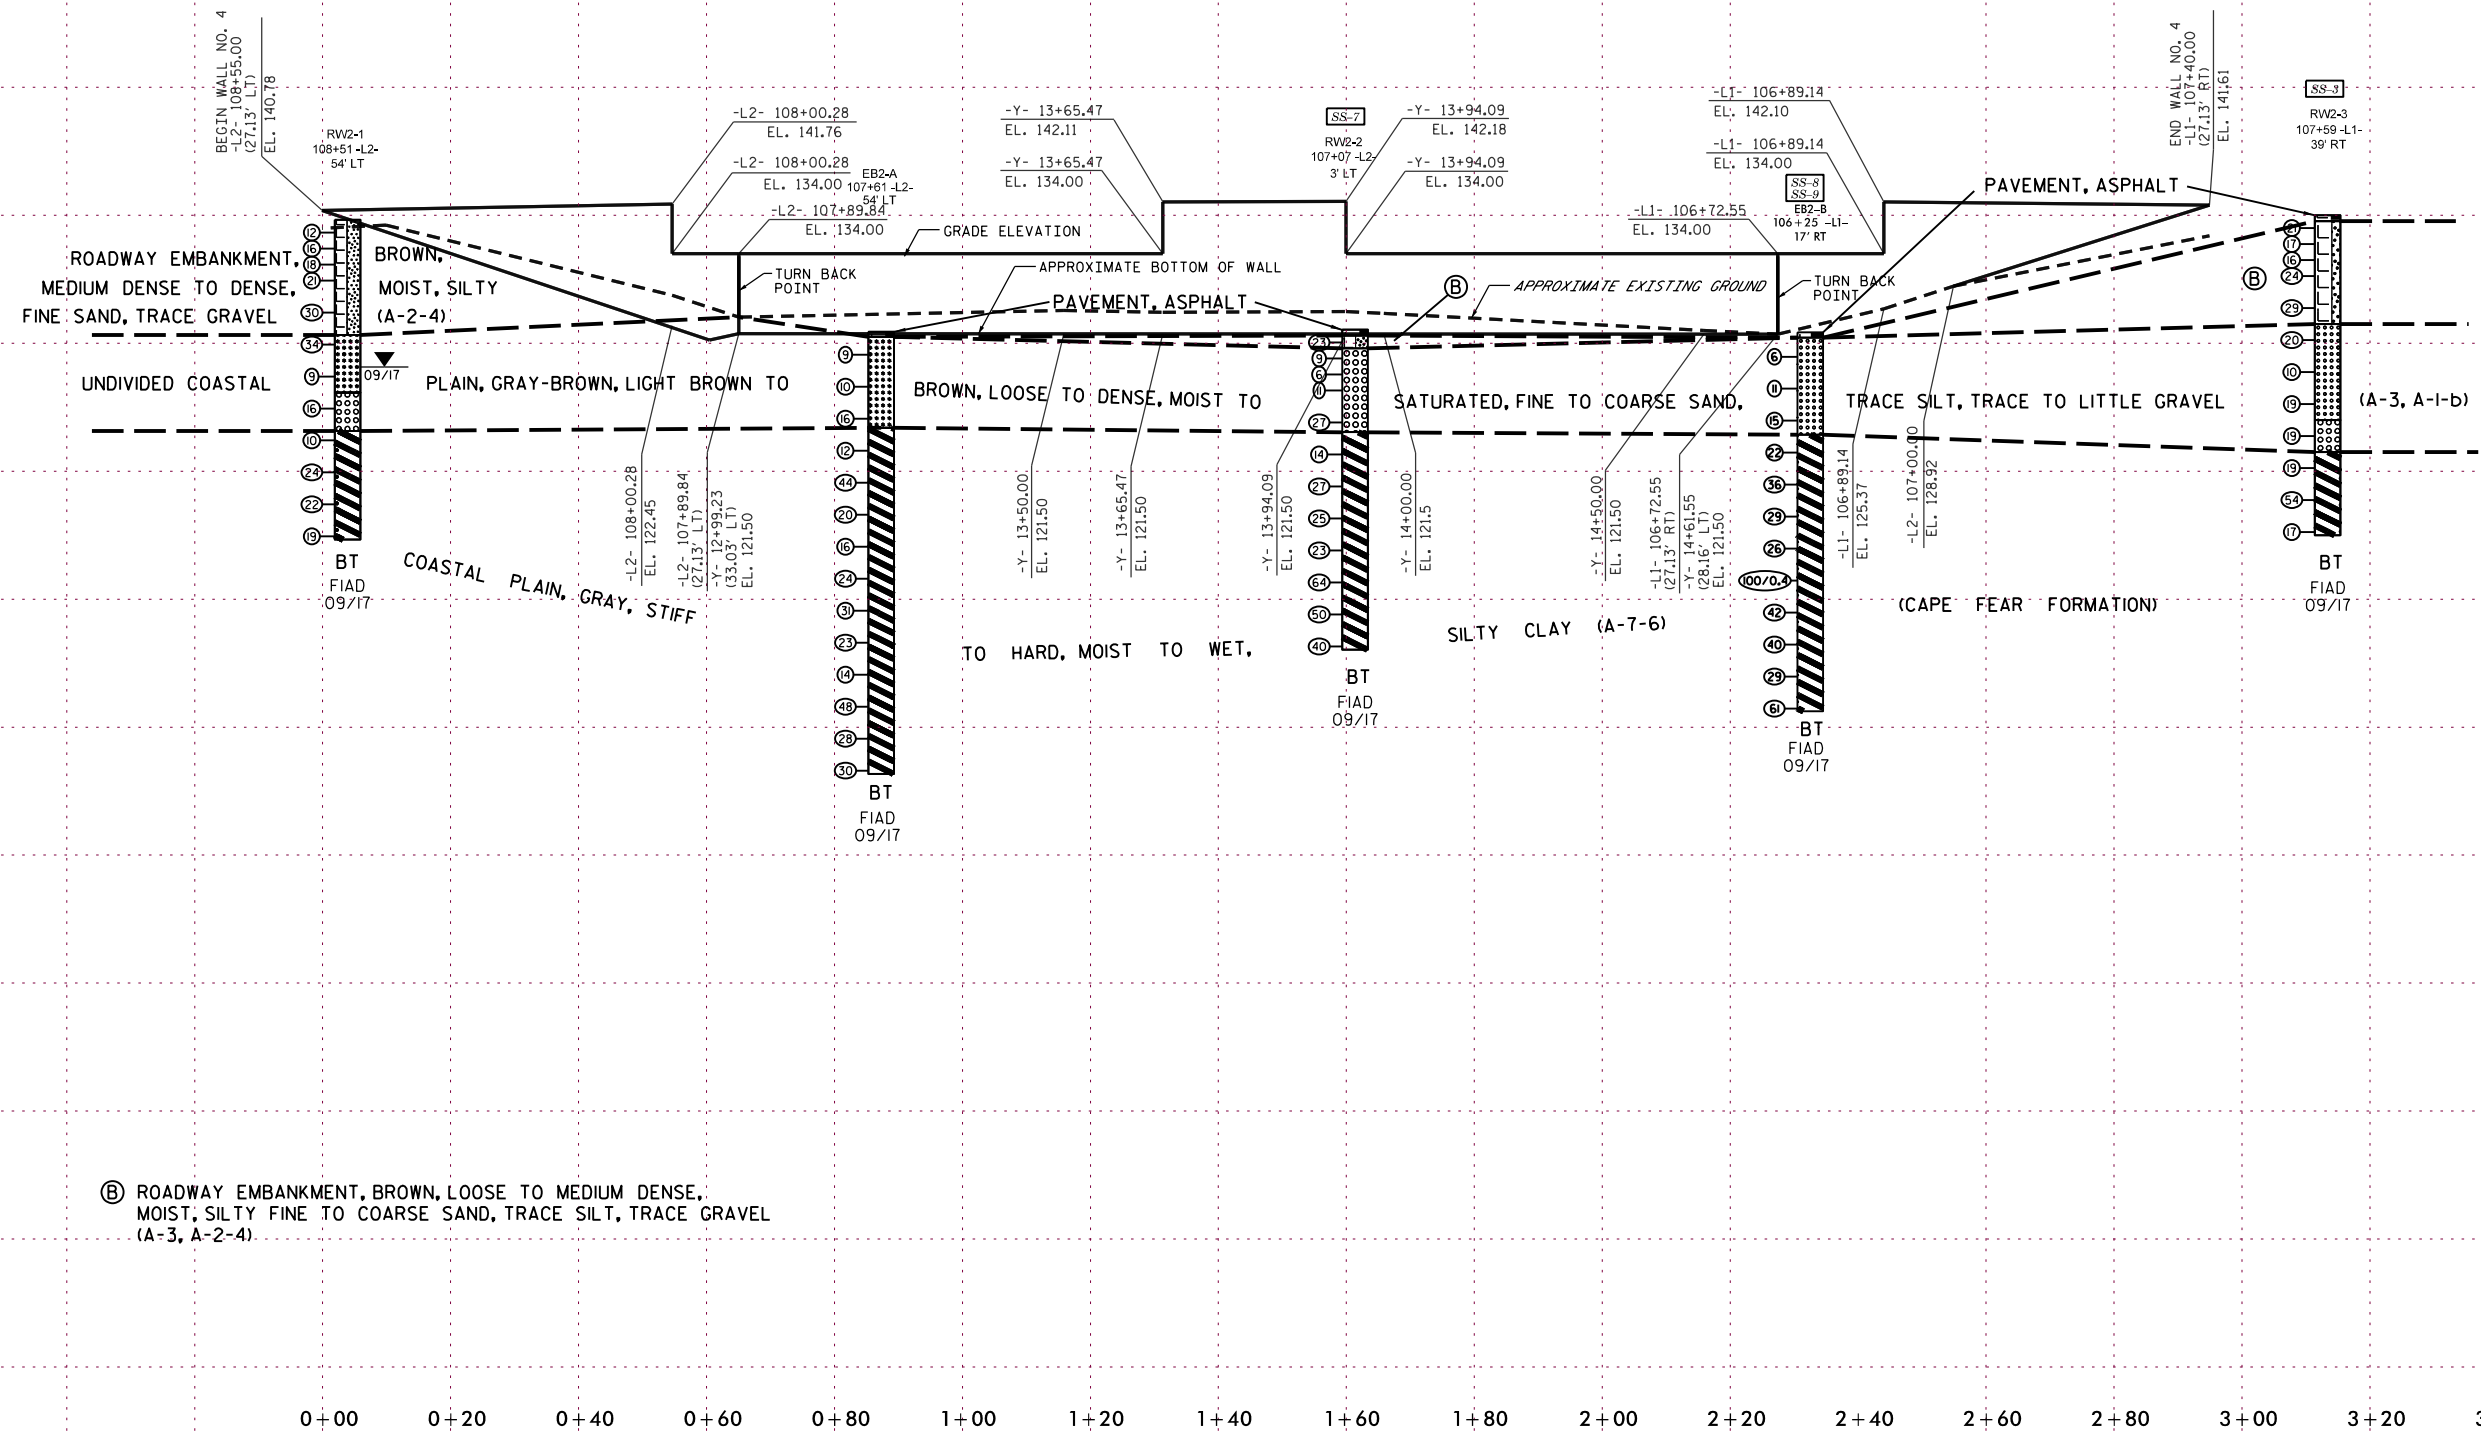

Ⓟ ROADWAY EMBANKMENT, BROWN, LOOSE TO MEDIUM DENSE, MOIST, SILTY FINE TO COARSE SAND, TRACE SILT, TRACE GRAVEL (A-3, A-2-4).

0+00 0+20 0+40 0+60 0+80 1+00 1+20 1+40 1+60 1+80 2+00 2+20 2+40 2+60 2+80 3+00 3+20 3+40

LABORATORY TESTING SUMMARY

PROJECT NUMBER: 41665.7A

TIP: 250129 & 250130

COUNTY: CUMBERLAND

DESCRIPTION: DUAL BRIDGES NO. 0129 & NO. 0130 ON I-95 BUSINESS LOOP OVER US 301

Sample No.	Alignment	Station	Offset (feet)	Depth Interval (feet)	AASHTO Class.	L.L.	P.I.	% by Weight				% Retained #4 Sieve	% Passing (sieves)			% Moisture	% Organic	Ave. Wet Unit Wt. (pcf)	Shear Strength Values				
								Coarse Sand	Fine Sand	Silt	Clay		#10	#40	#200				Total Cohesion (psf)	Total Friction (φ)	Effective Cohesion (psf)	Effective Friction (φ')	
SS-2	-L1-	105+55	11 RT	3.5-5.0	A-2-4 (0)	15	NP	73.5	15.6	3.1	7.8	0	100	63	12	11.1	N/D	N/D	N/D	N/D	N/D	N/D	
SS-6	-L2-	107+13	23 LT	10.0-19.5	A-7-6 (26)	57	41	9.6	27.2	16.9	46.3	0	100	94	68	27.7	N/D	N/D	N/D	N/D	N/D	N/D	
SS-7	-L2-	107+07	3 LT	3.5-5.0	A-1-b (0)	16	NP	82.6	11.2	1.7	4.5	5	89	46	6	16.0	N/D	N/D	N/D	N/D	N/D	N/D	
SS-8	-L1-	106+25	17 RT	2.8-4.3	A-3 (0)	15	NP	82.5	11.7	0.9	4.9	2	93	52	6	16.9	N/D	N/D	N/D	N/D	N/D	N/D	
SS-9	-L1-	106+25	17 RT	17.8-19.3	A-7-6 (12)	48	36	32.3	22.3	12.5	32.9	0	99	78	49	16.8	N/D	N/D	N/D	N/D	N/D	N/D	
SS-3	-L1-	107+59	10 RT	3.5-5.0	A-2-4 (0)	12	NP	71.5	19.5	4.1	4.9	0	99	64	11	4.3	N/D	N/D	N/D	N/D	N/D	N/D	

N/D - NOT DETERMINED

Stephanie H. Huffman

Certified Lab Technician Signature

114-01-1203

Certification Number