
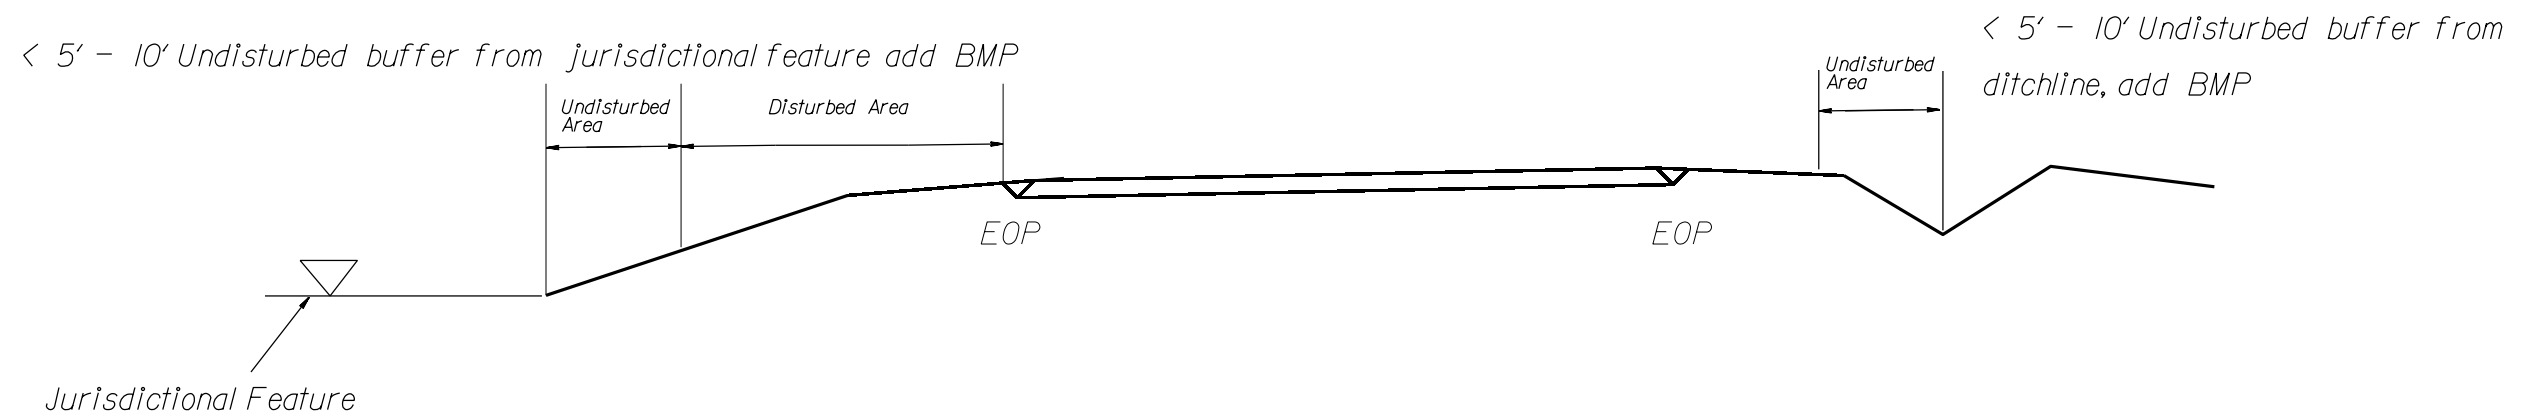


NOTES: Less than 5' - 10' undisturbed buffer from ROW, ditchline, water feature, or drainage inlet, add BMP.


BMP Options: Wattle, Silt Fence or Hardened Aggregate.

# EROSION CONTROL DETAIL


PROJECT REFERENCE NO.	SHEET NO.
2018CPT.09.01.1	EC-1
0291	
2018CPT.09.02.2	
0291	
2018CPT.08.06.2	
0761	

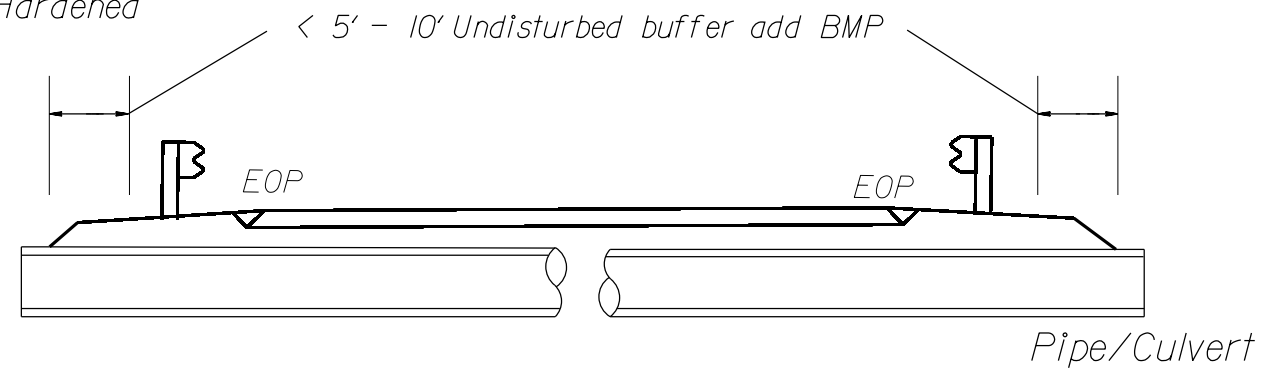

Use BMP's if shoulders and/or frontslopes and/or ditchline and/or backslopes are disturbed

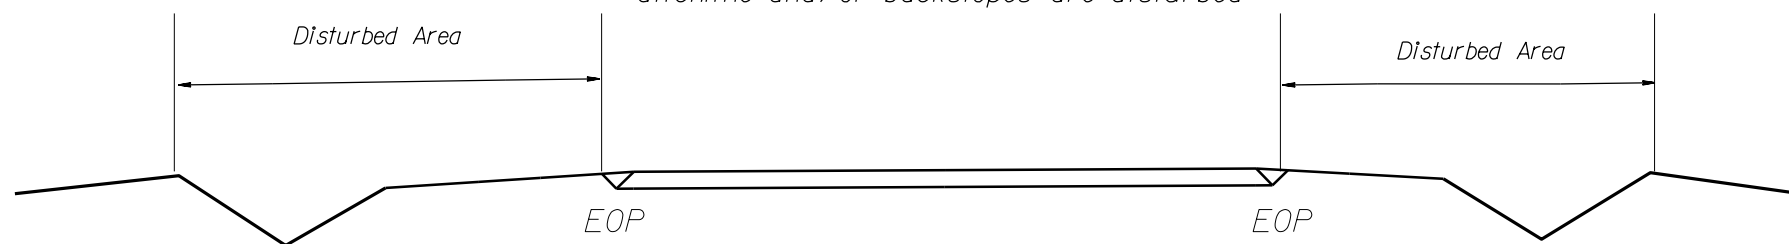

< 5' - 10' Undisturbed buffer from inlet, add wattle

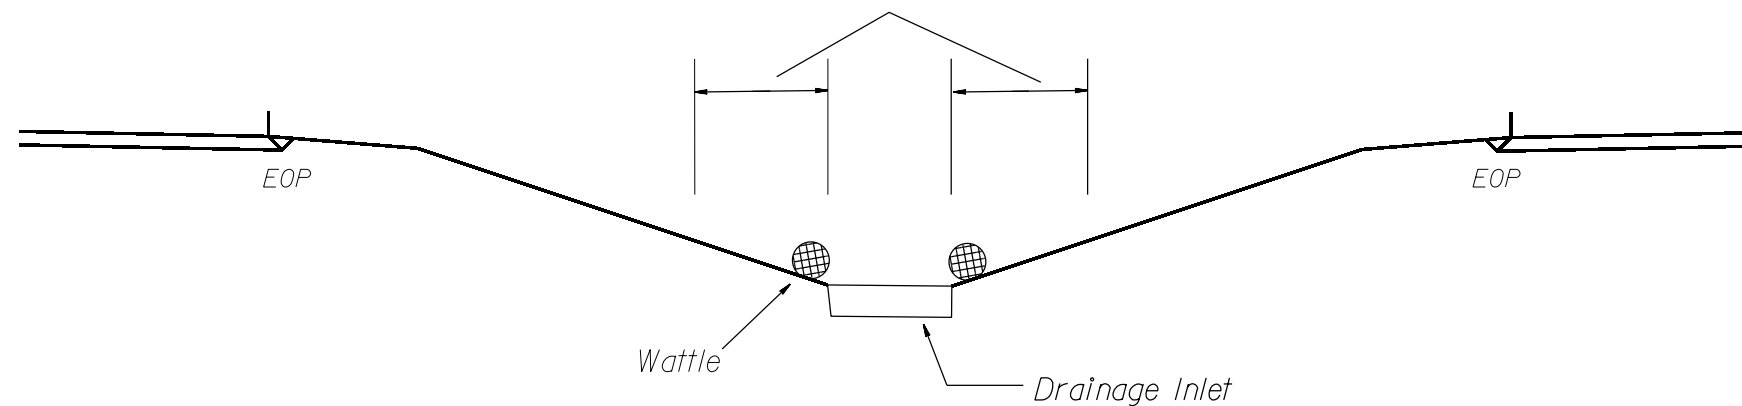

NOT TO SCALE