



6/23/16
9 SEP 2018 11:30
S:\Projects\Development\IP Projects\11-5952-140-West For synth Roadway\Design Files\1-5952.ddc.xp.i.dgn
Mike
AT DIV 2450

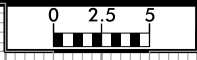

PROJ. REFERENCE NO.
I-5952

SHEET NO.
X-14

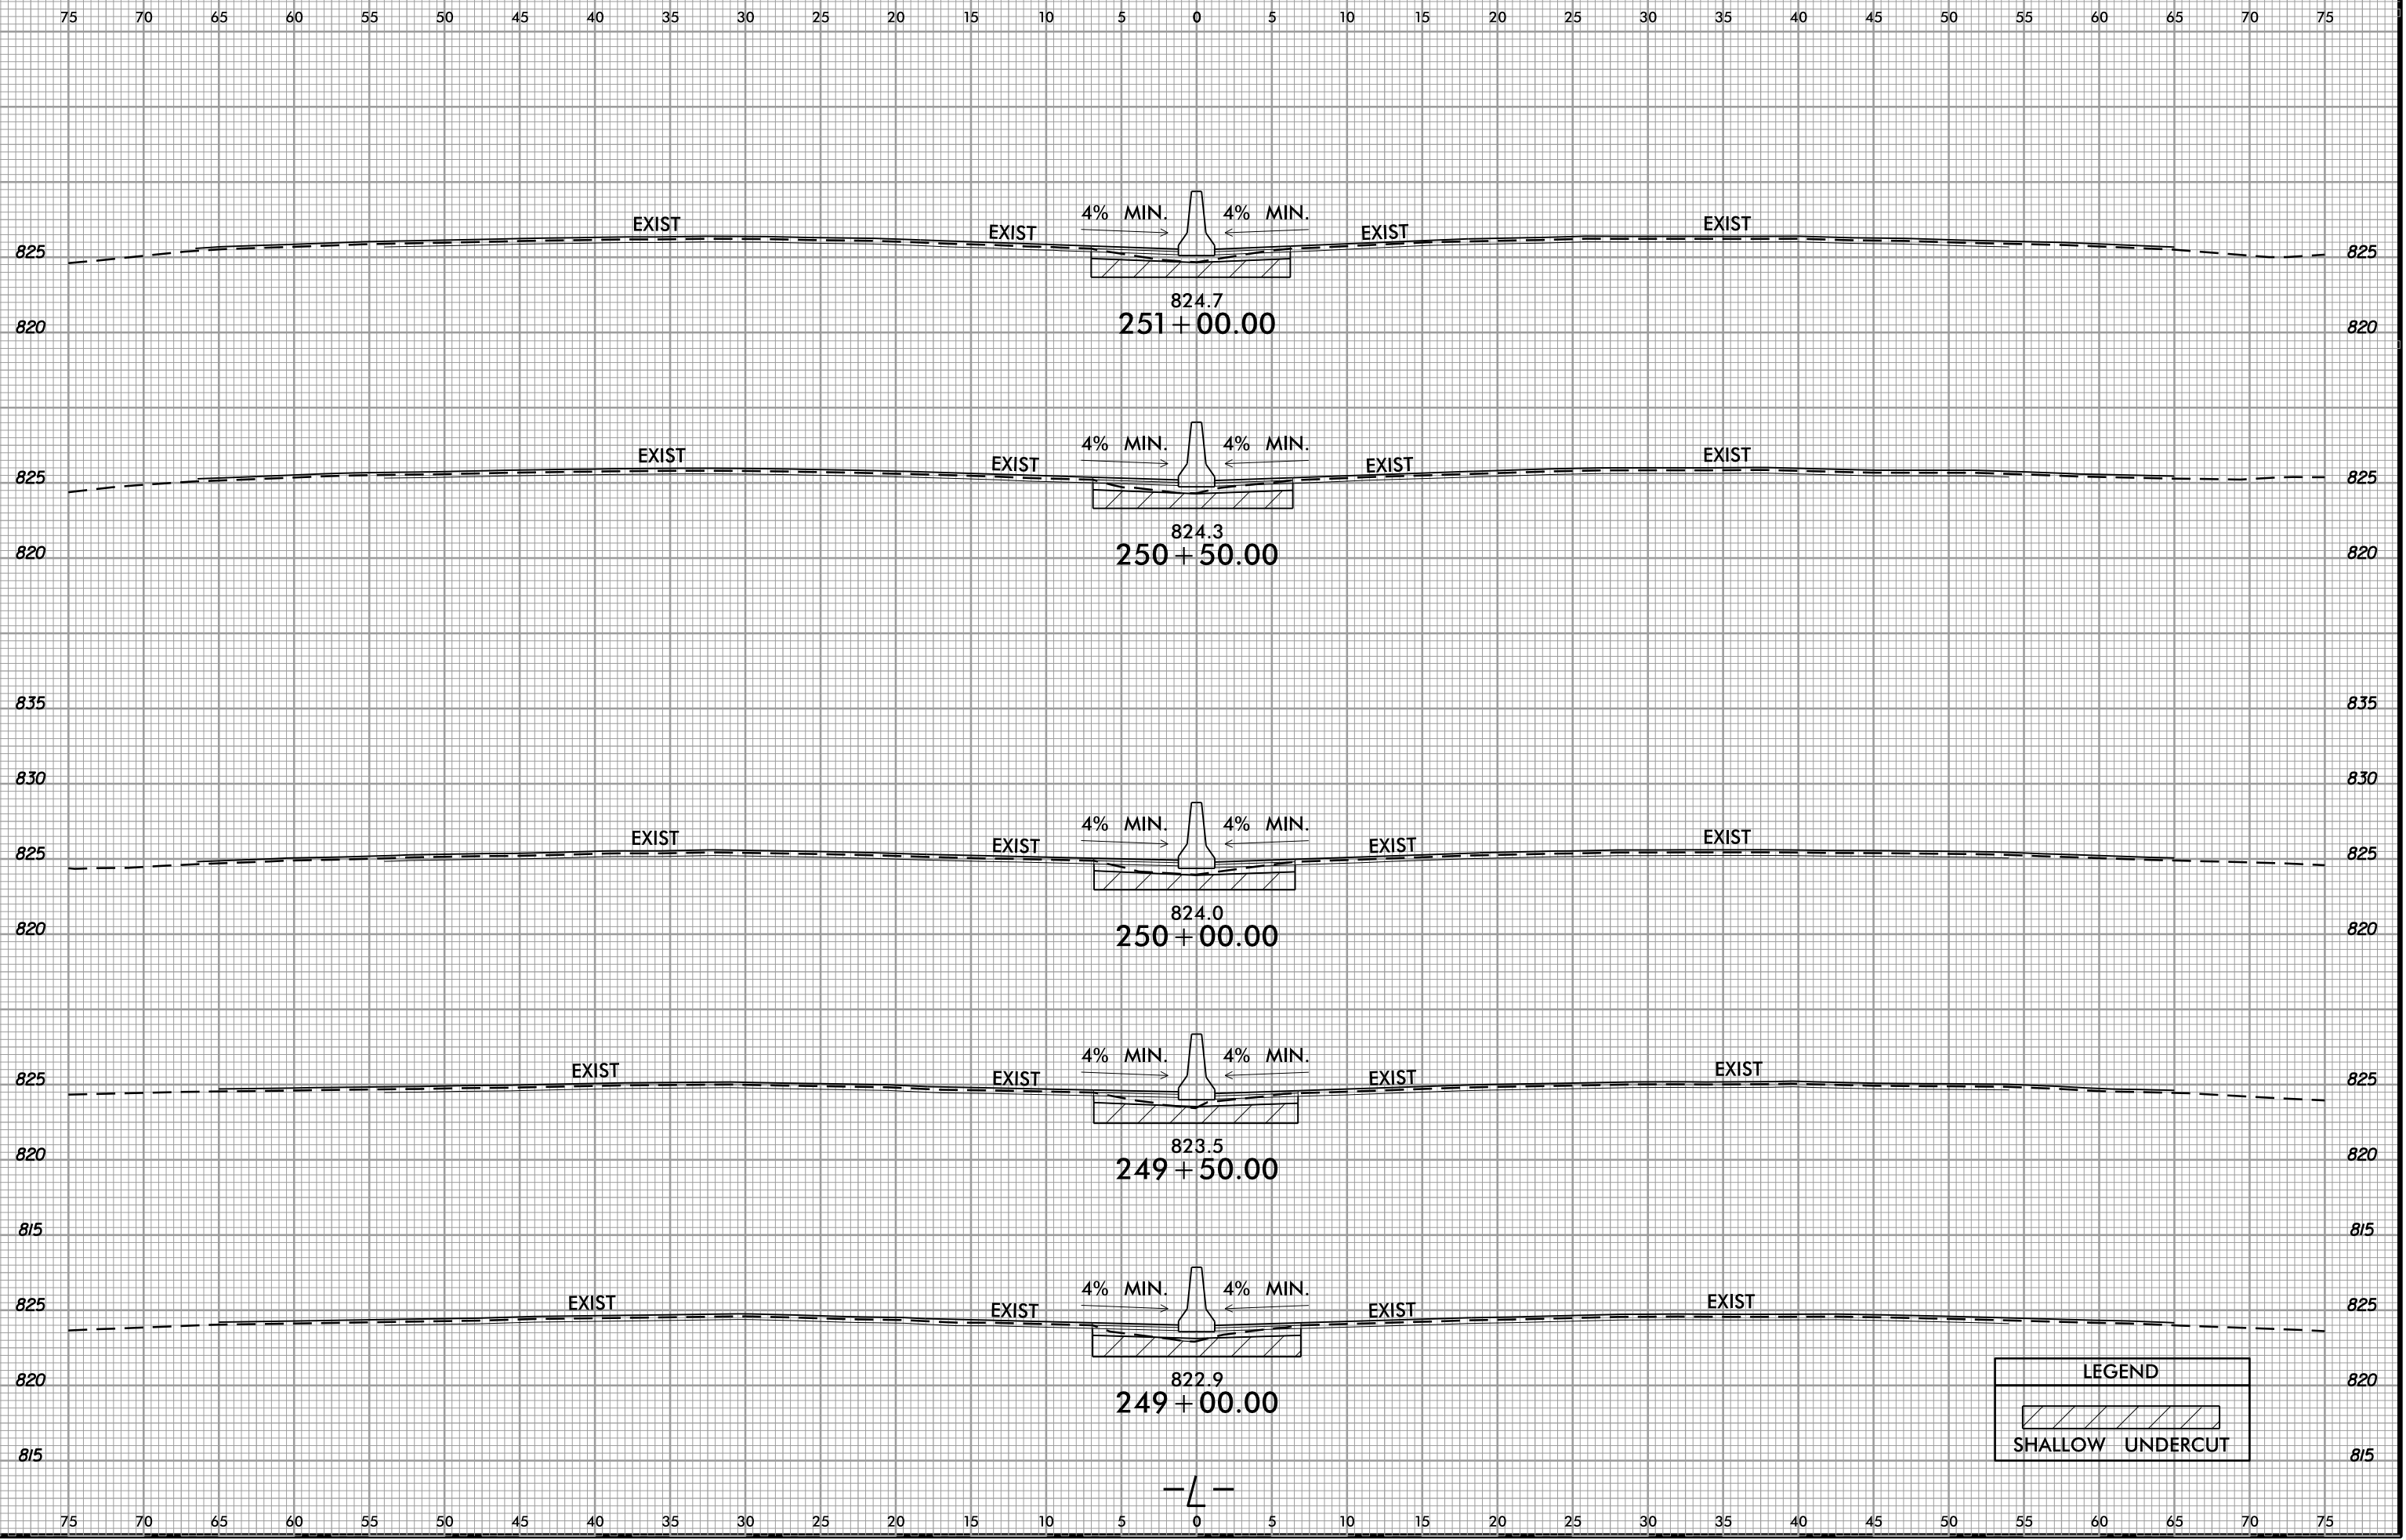

LEGEND
SHALLOW UNDERCUT

-L-