

**This electronic collection of documents is provided
for the convenience of the user
and is Not a Certified Document –**

**The documents contained herein were originally issued
and sealed by the individuals whose names and license
numbers appear on each page, on the dates appearing
with their signature on that page.**

**This file or an individual page
shall not be considered a certified document.**



T.I.P. NO.	SHEET NO.
17BP.5.C.02	UO-1

STATE OF NORTH CAROLINA
DIVISION OF HIGHWAYS

**UTILITIES BY OTHERS PLANS
DURHAM COUNTY**

**LOCATION: PIPE REPLACEMENT AT SR 1183 (UNIVERSITY DR.)
AND JAMES ST.**

**TYPE OF WORK: PERMANENT TELECOMMUNICATIONS RELOCATION,
POWER RELOCATION, AND GAS RELOCATION**

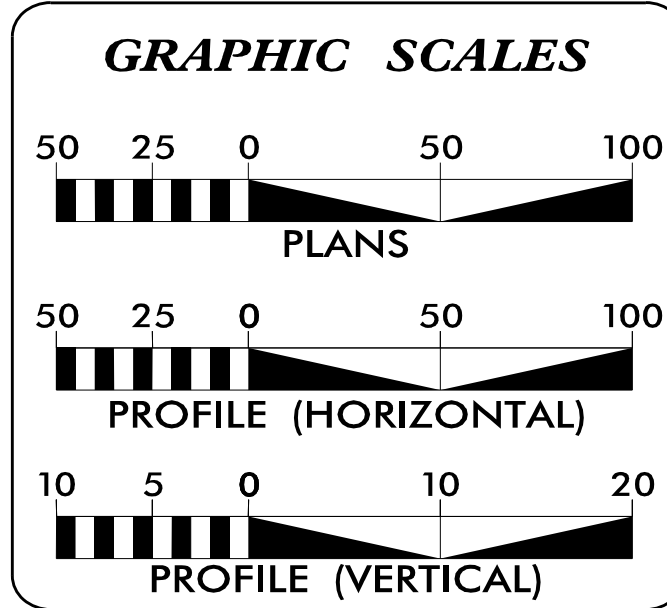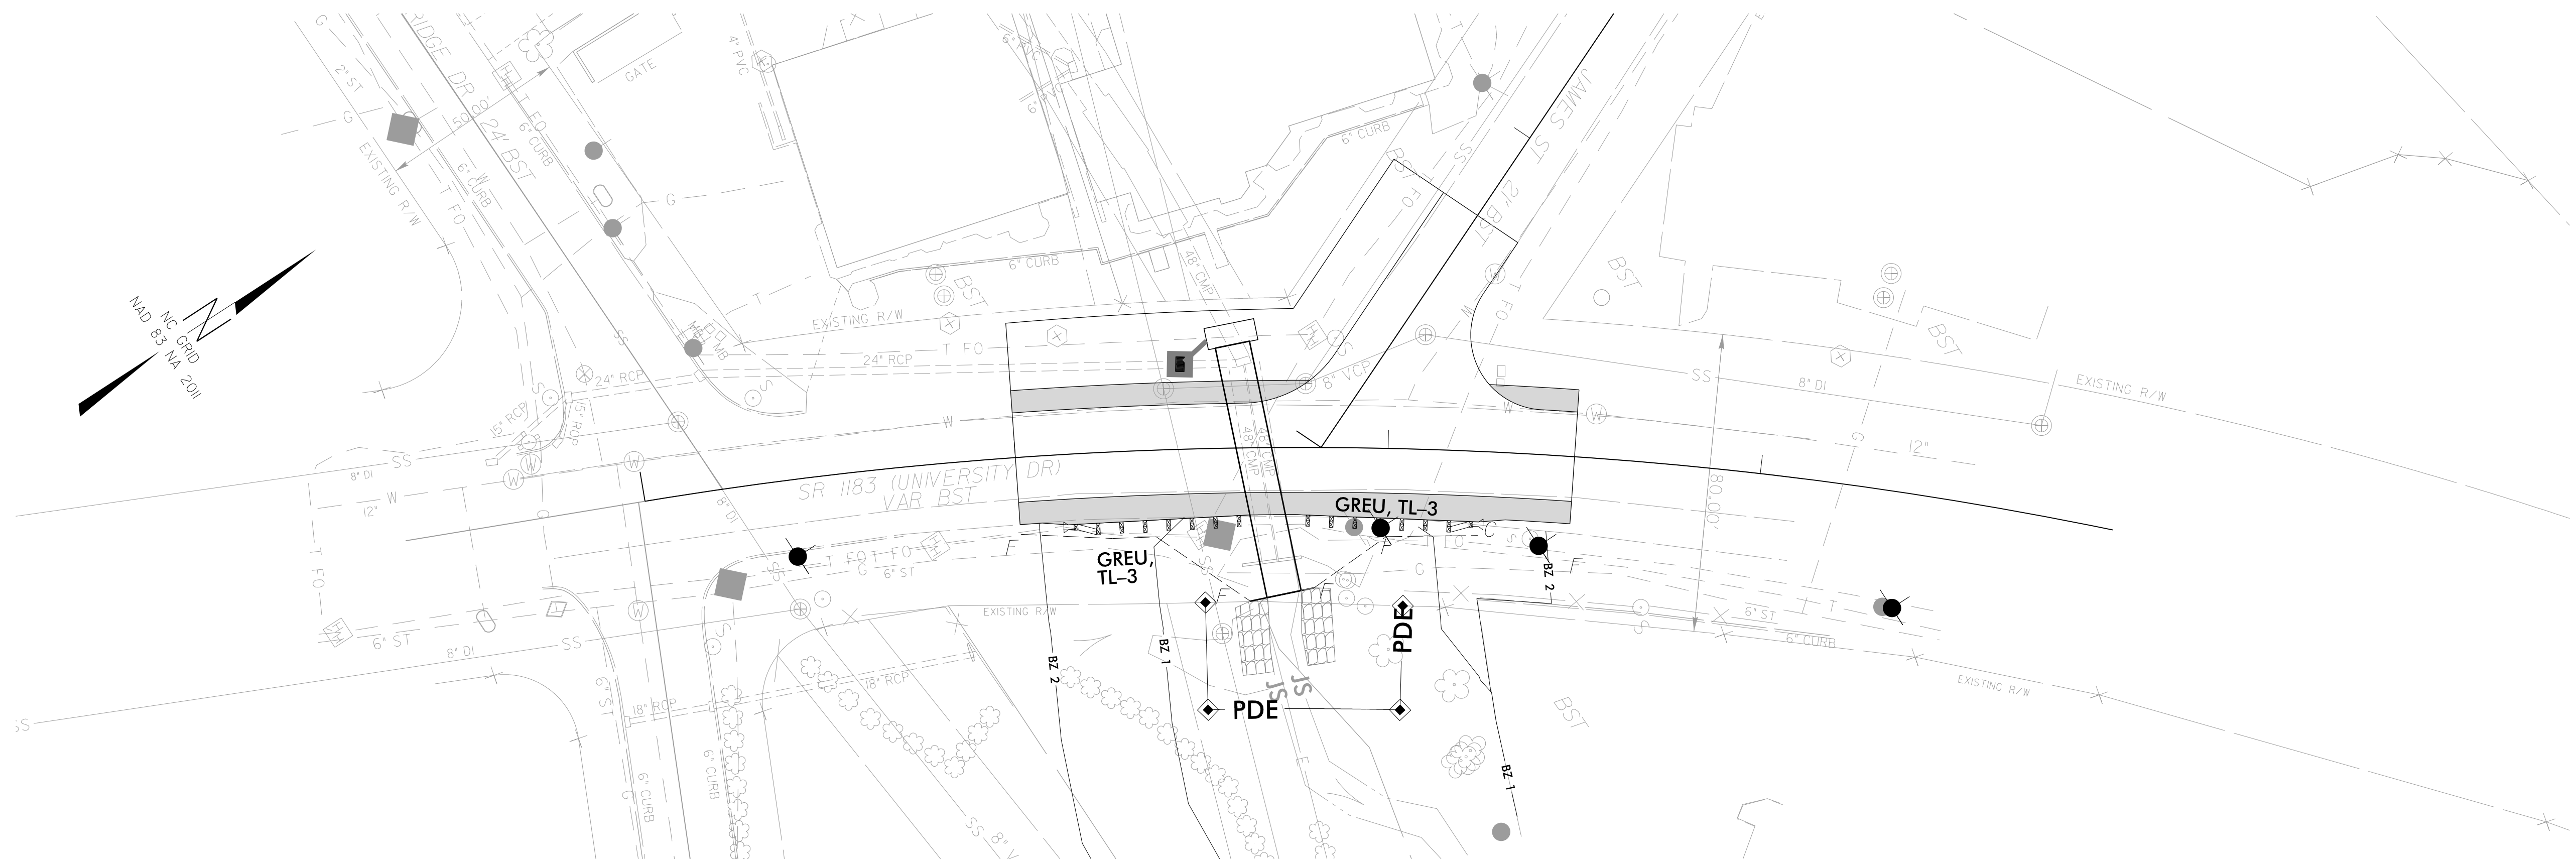

SHEET NO.	DESCRIPTION
UO-1	TITLE SHEET
UO-2	UTILITY BY OTHERS PLAN SHEET

UTILITY OWNERS WITH CONFLICTS

(A) AT&T - TELECOMMUNICATIONS
 (B) DUKE ENERGY - POWER
 (C) FRONTIER - TELECOMMUNICATIONS
 (D) PSNC ENERGY - GAS
 (E) SPECTRUM - TELECOMMUNICATIONS
 (F) NCDOT/CITY OF DURHAM - SIGNALS

PREPARED IN THE OFFICE OF:

STEWART

223 E. WEST ST., STE. 1100
RALEIGH, NC 27603
T 919.360.6790

Firm License #1-CO-0511
www.stewartinc.com
PROJECT #1011001

DAVID RUGGLES, PE PROJECT ENGINEER
ELIZABETH PHELPS, EI PROJECT DESIGN ENGINEER


**DIVISION OF HIGHWAYS
DIVISION 5
PROJECT DELIVERY UNIT**

1555 MAIL SERVICES CENTER
RALEIGH, NC 27699-1555
PHONE (919) 707-6690
FAX (919) 250-4151

S. REID DAVIDSON, P.E. DDC ENGINEER
DONALD PROPER DIVISION 5 UTILITIES ENGINEER
MONROE BROWN DIVISION 5 UTILITIES COORDINATOR


UTILITIES BY OTHERS

NOTE:
ALL PROPOSED UTILITY WORK
SHOWN ON THIS SHEET WILL
BE DONE BY OTHERS

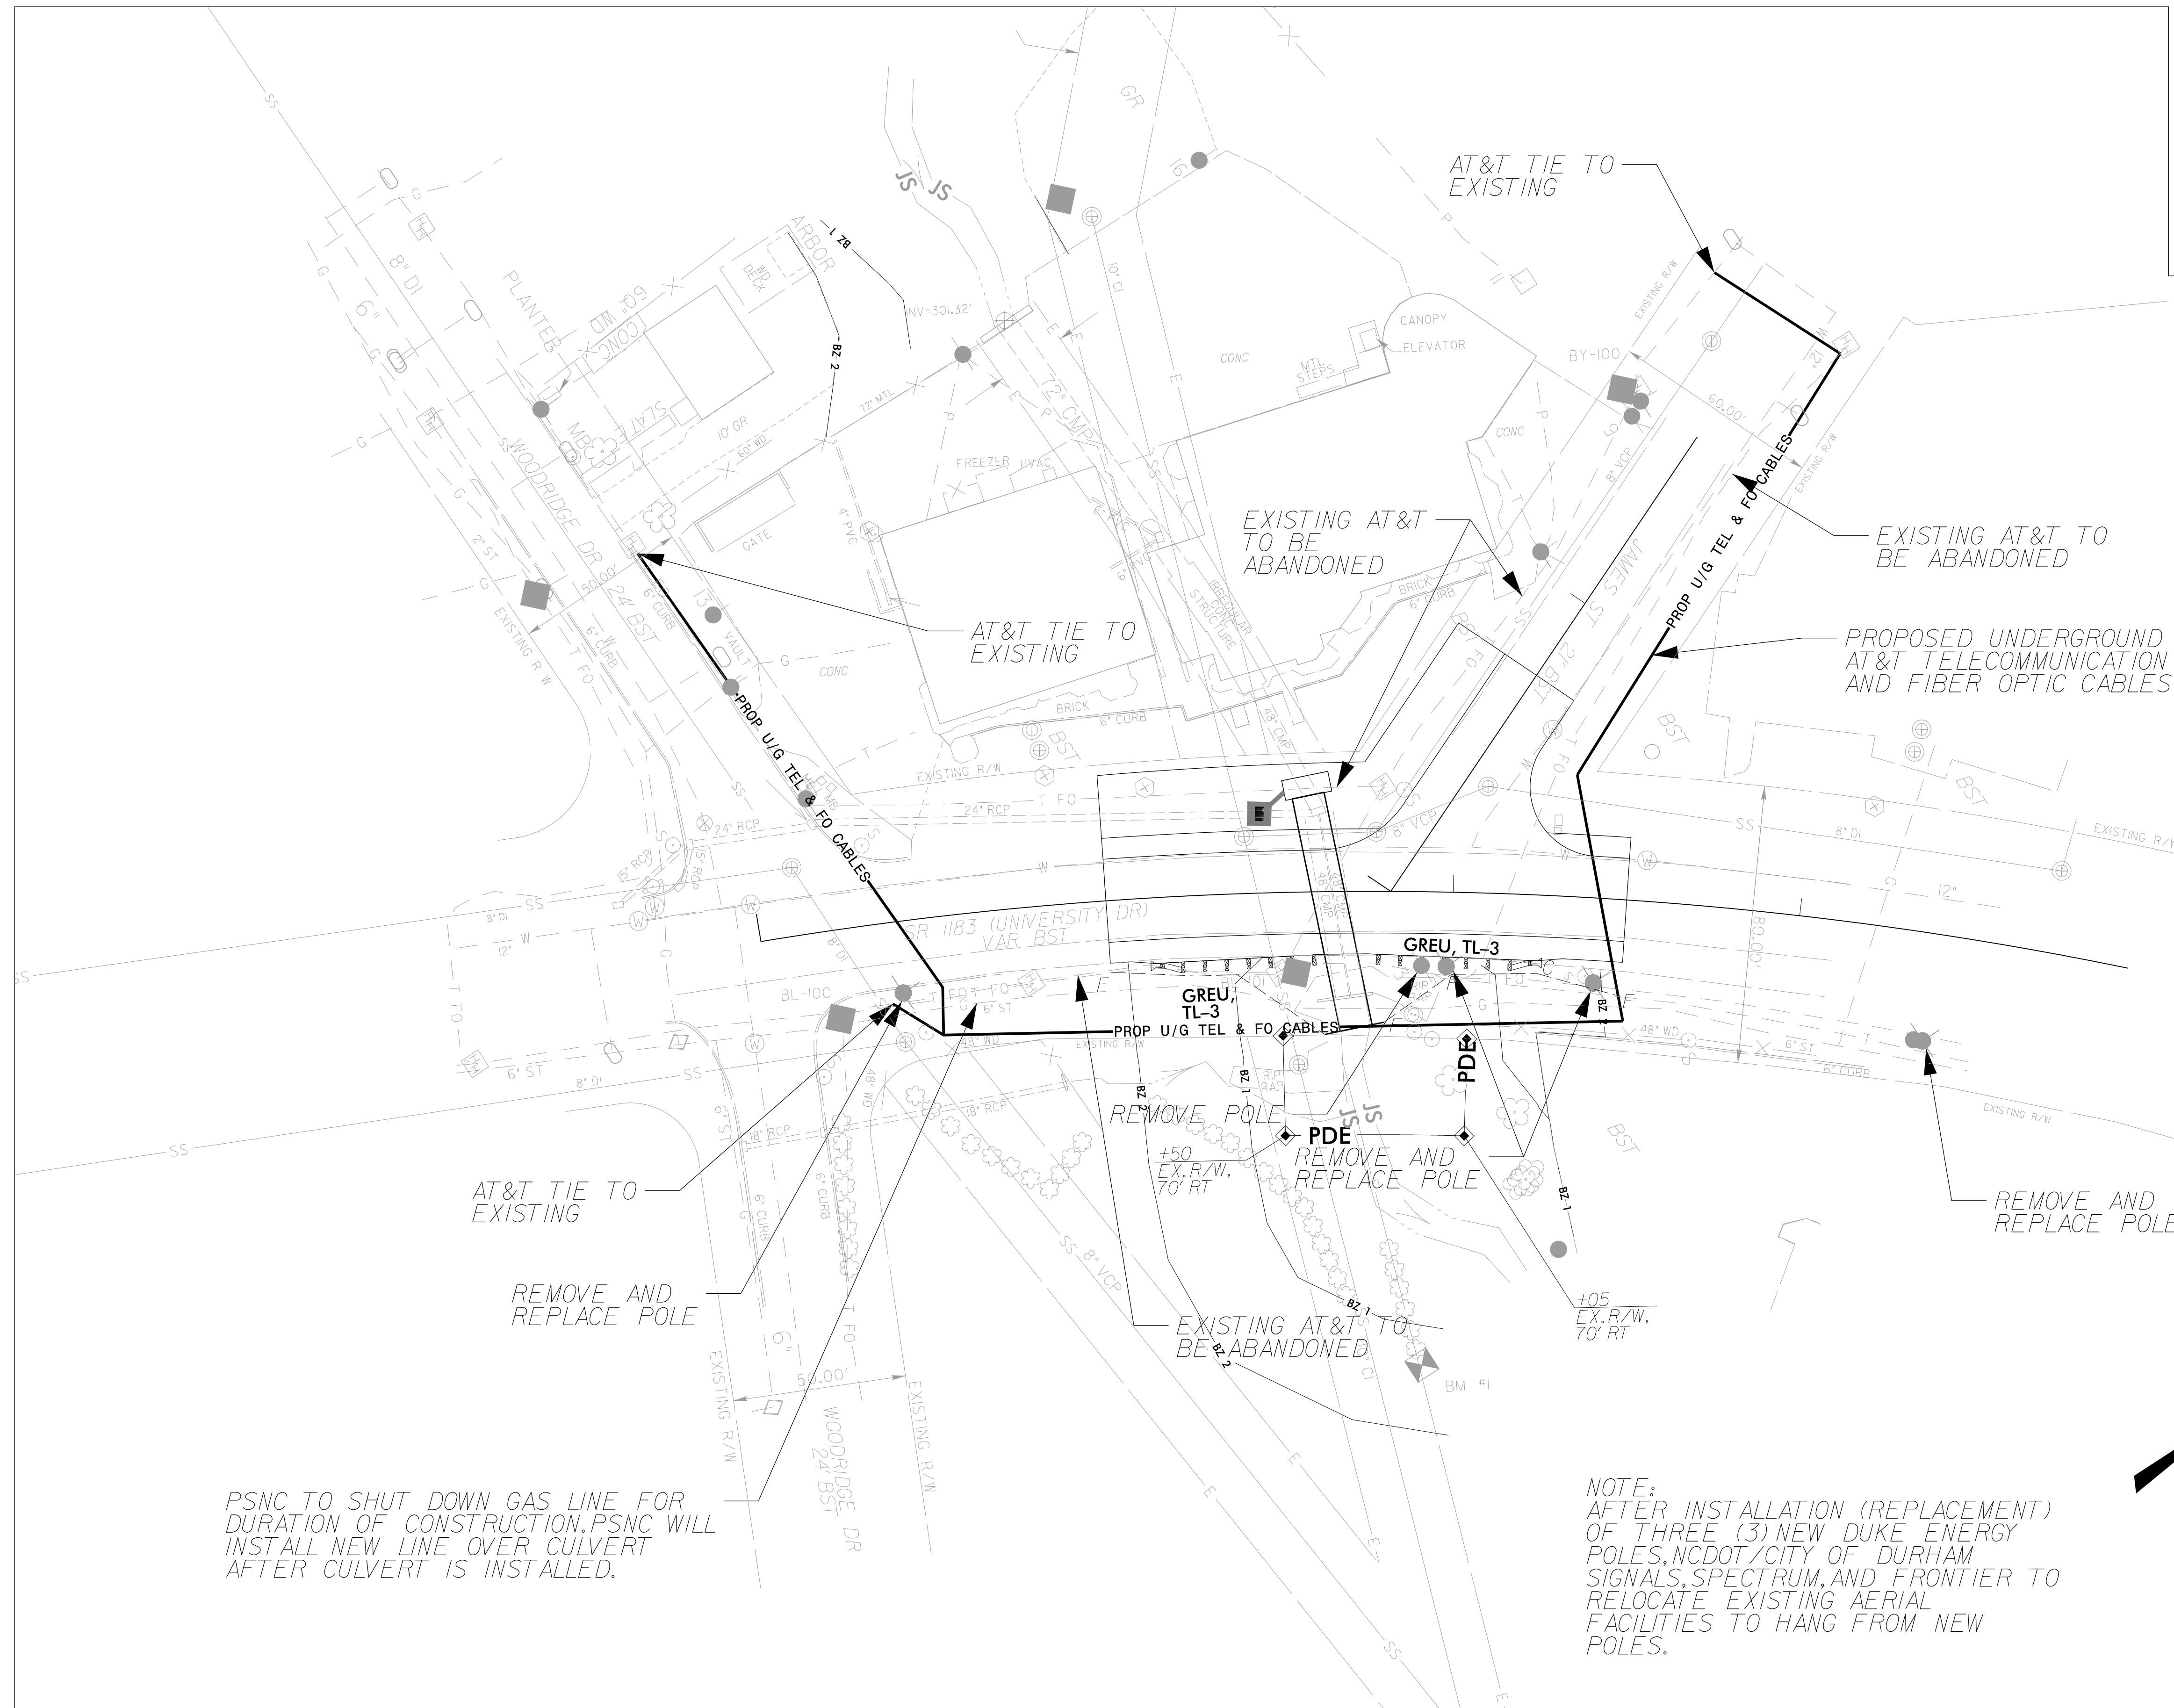

PSNC TO SHUT DOWN GAS LINE FOR DURATION OF CONSTRUCTION. PSNC WILL INSTALL NEW LINE OVER CULVERT AFTER CULVERT IS INSTALLED.

NOTE:
AFTER INSTALLATION (REPLACEMENT) OF THREE (3) NEW DUKE ENERGY POLES, NCDOT/CITY OF DURHAM SIGNALS, SPECTRUM, AND FRONTIER TO RELOCATE EXISTING AERIAL FACILITIES TO HANG FROM NEW POLES.

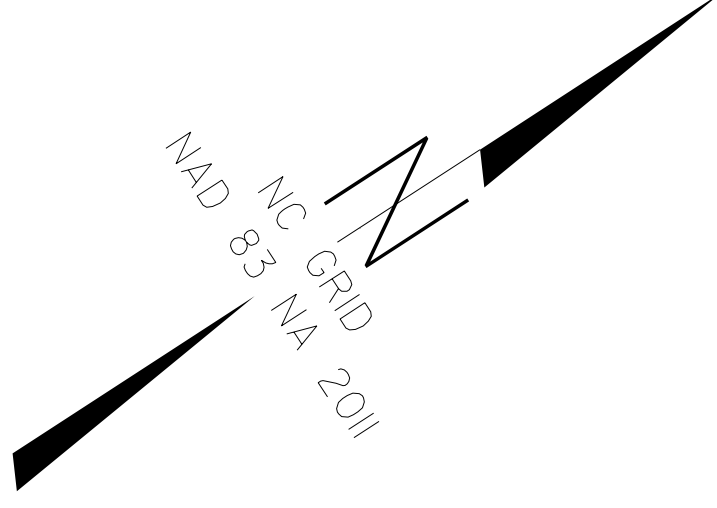

8/17/99
12/10/2018
I:\Projects\17BP.5.C.02\Namas_UTL_UBO_DSN.dgn
11:51:10 AM