
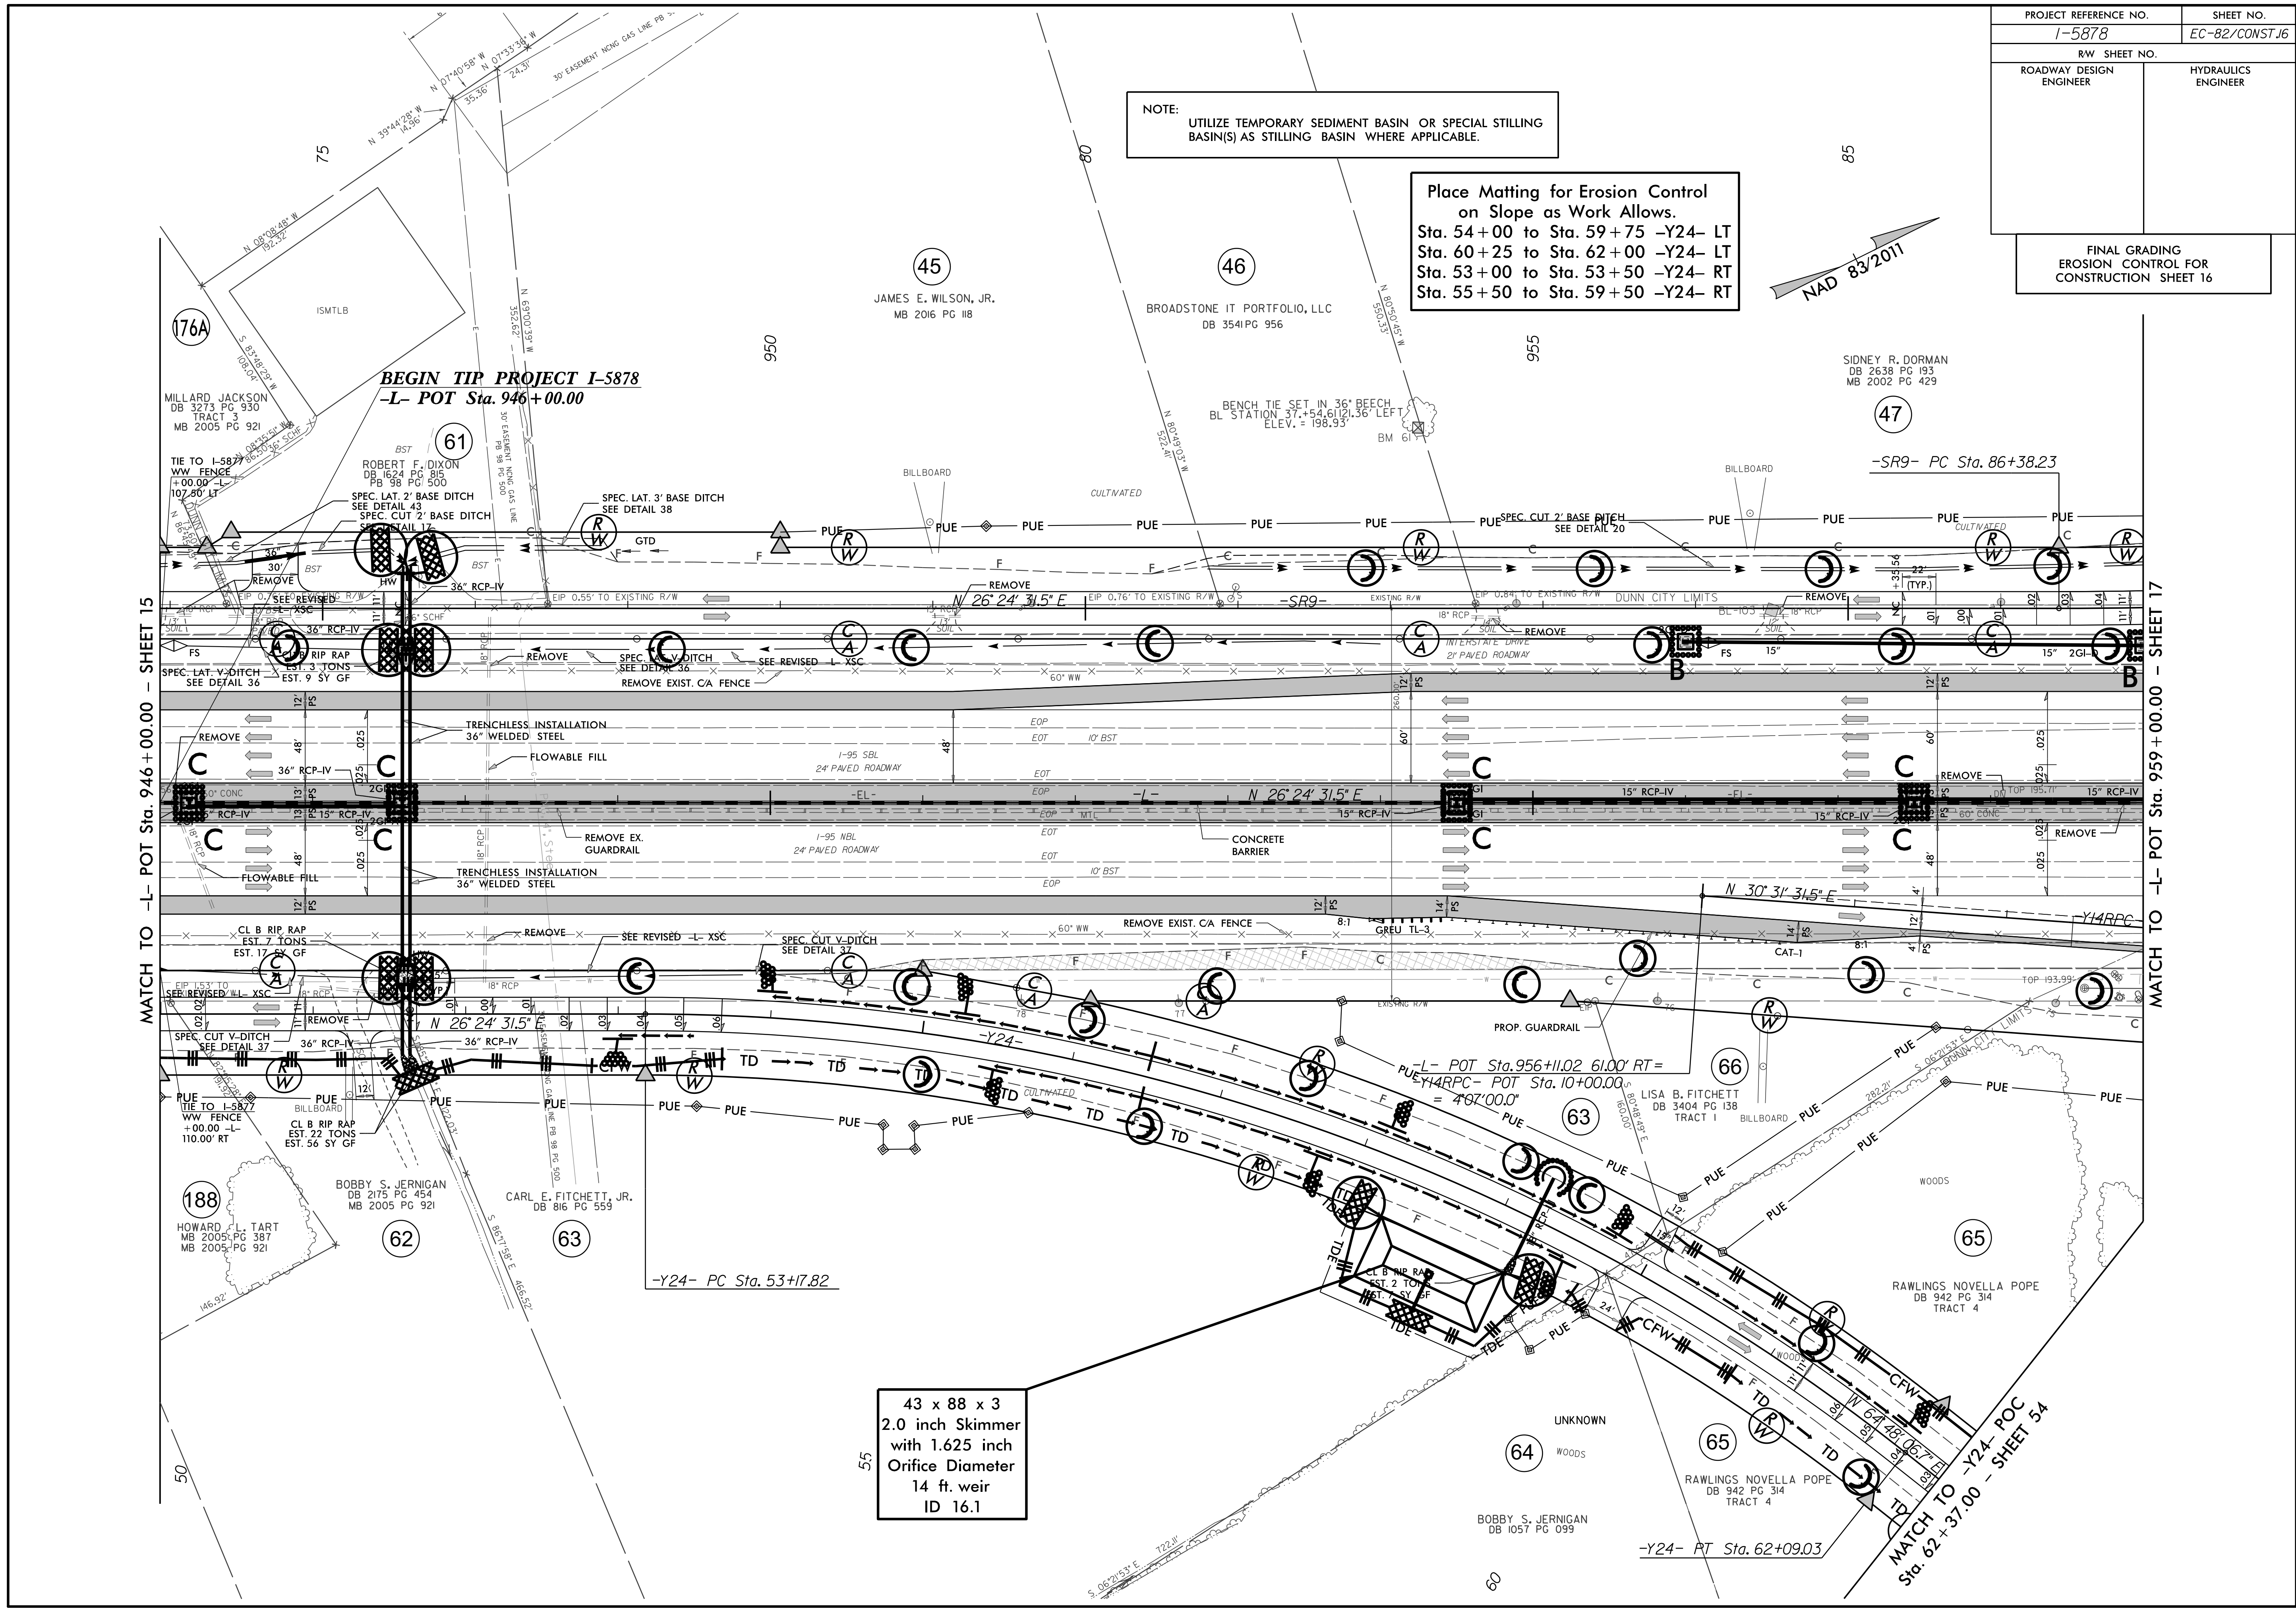


PROJECT REFERENCE NO.	SHEET NO.
1-5878	EC-82/CONST.16
RW SHEET NO.	
ROADWAY DESIGN ENGINEER	HYDRAULICS ENGINEER
FINAL GRADING EROSION CONTROL FOR CONSTRUCTION SHEET 16	

NOTE:
UTILIZE TEMPORARY SEDIMENT BASIN OR SPECIAL STILLING BASIN(S) AS STILLING BASIN WHERE APPLICABLE.

Place Matting for Erosion Control
on Slope as Work Allows.
Sta. 54+00 to Sta. 59+75 -Y24- LT
Sta. 60+25 to Sta. 62+00 -Y24- LT
Sta. 53+00 to Sta. 53+50 -Y24- RT
Sta. 55+50 to Sta. 59+50 -Y24- RT

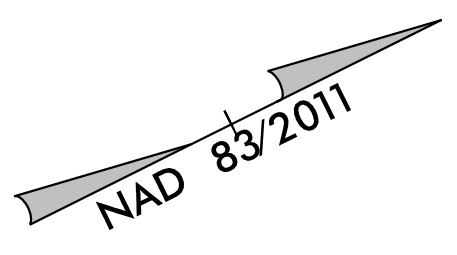

43 x 88 x 3
2.0 inch Skimmer
with 1.625 inch
Orifice Diameter
14 ft. weir
ID 16.1