



8.17.19

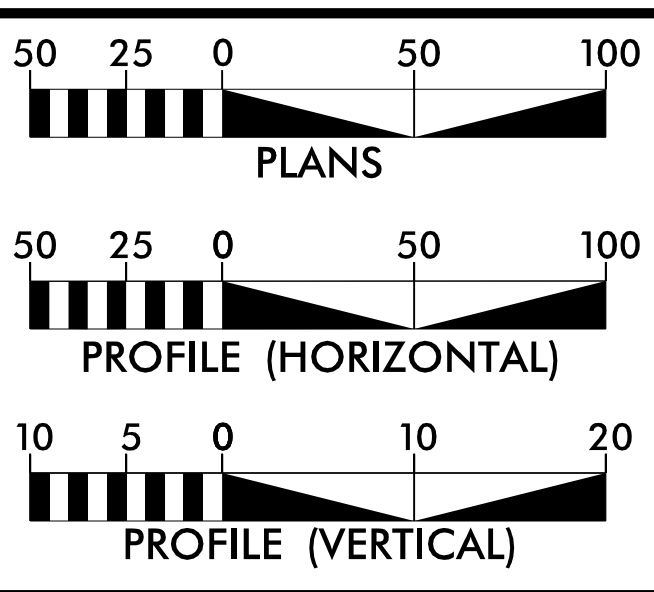


# PLAN AND PROFILE OF NOISE WALL 15/16

PROJECT REFERENCE NO. <b>U-2579AB</b>	SHEET NO. <b>2N-5</b>
RW SHEET NO.	
ROADWAY DESIGN ENGINEER	
10/13/2021	
<b>DOCUMENT NOT CONSIDERED FINAL UNLESS ALL SIGNATURES COMPLETED</b>	

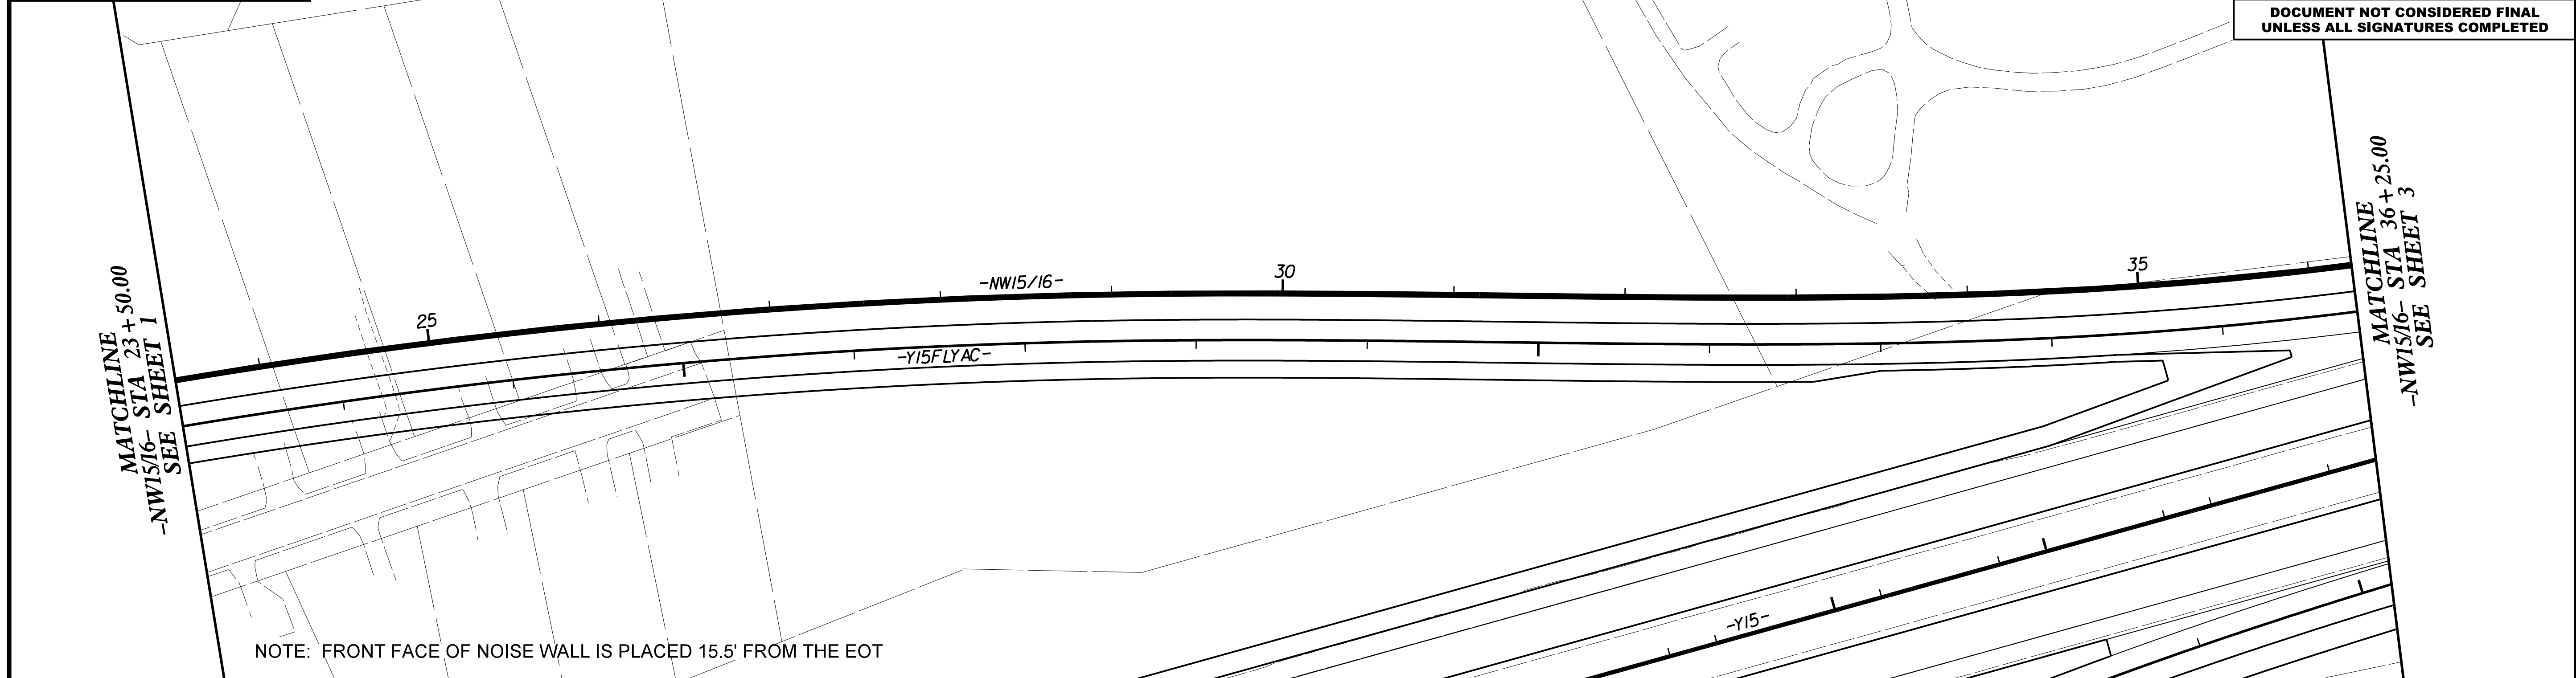

NOTE: FRONT FACE OF NOISE WALL IS PLACED 15.5' FROM THE EOT

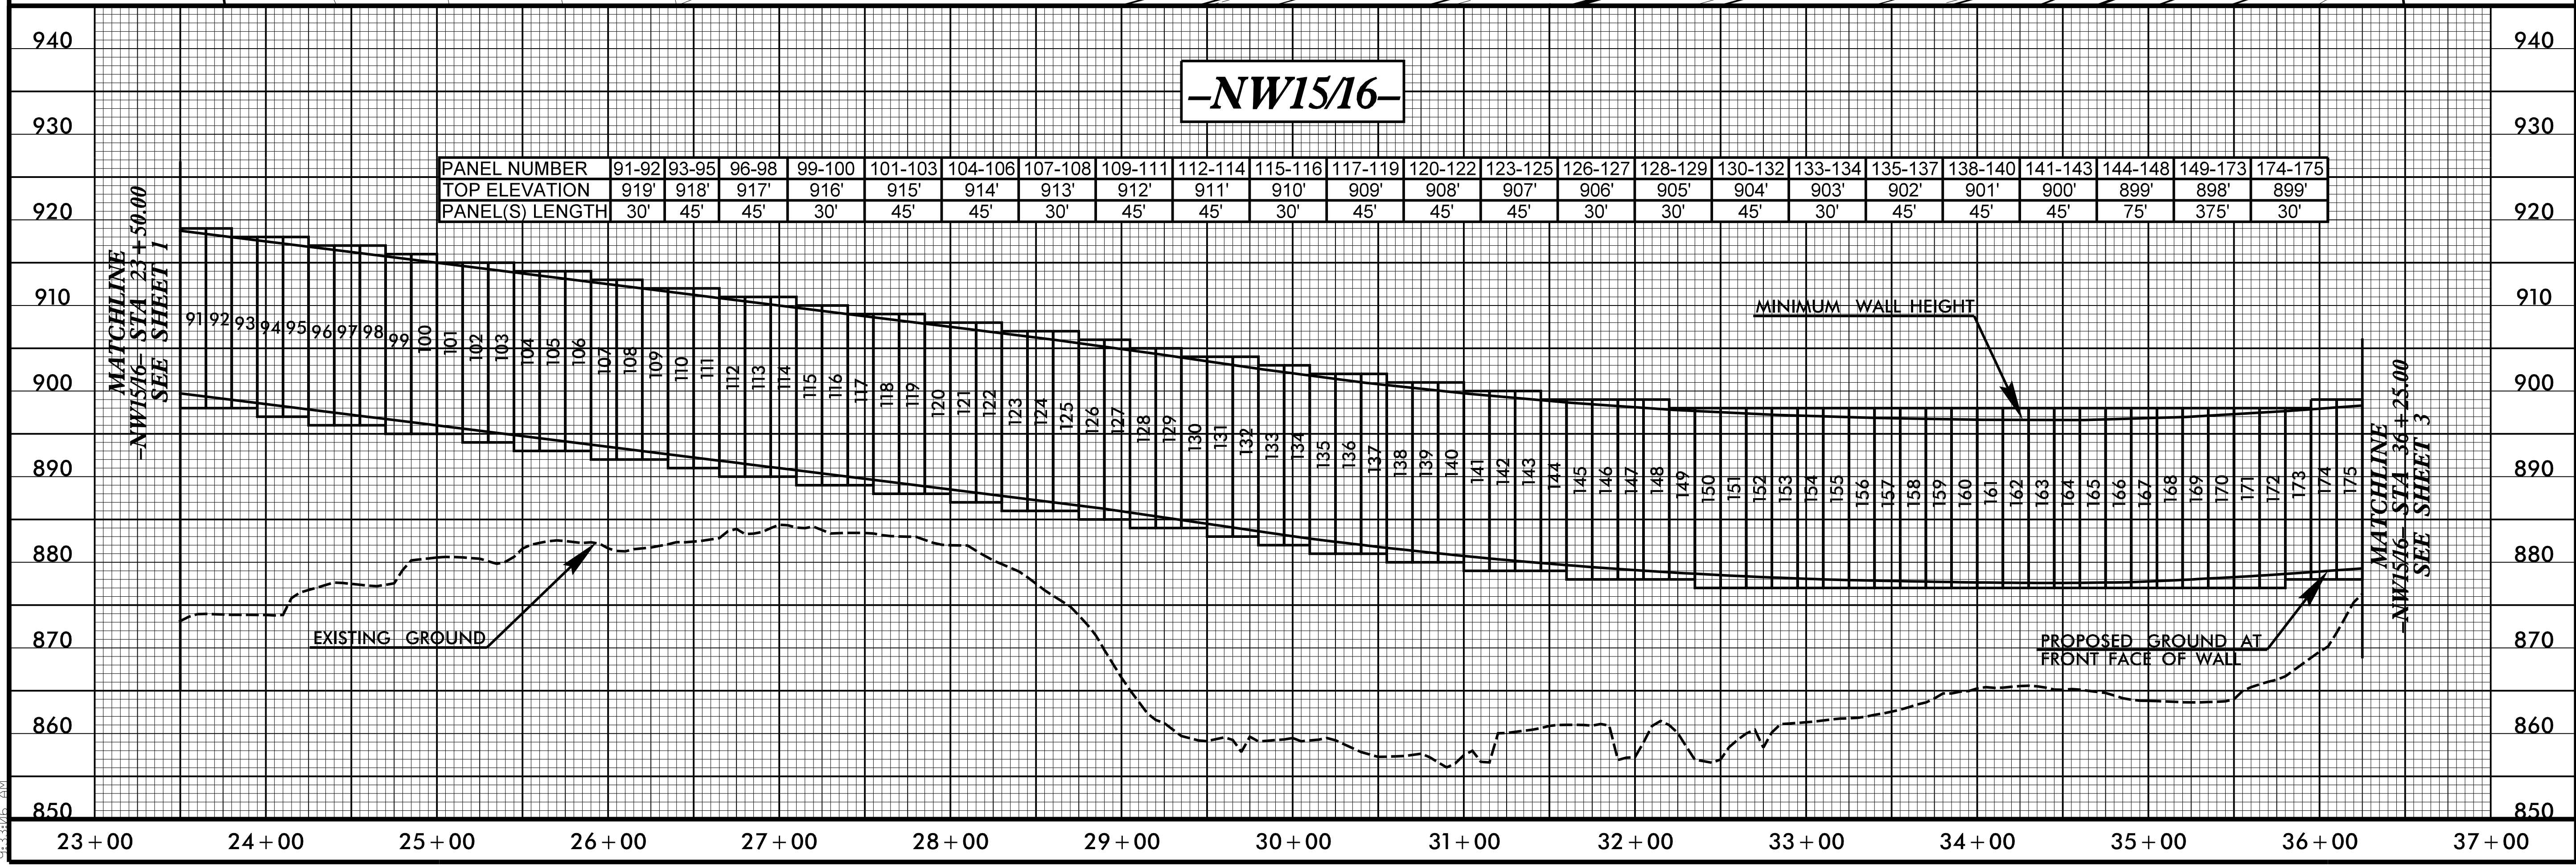

10/15/2021 U-2579AB NW15.16\_pah2N-5.dgn 3:33:05 AM