


8.17.19

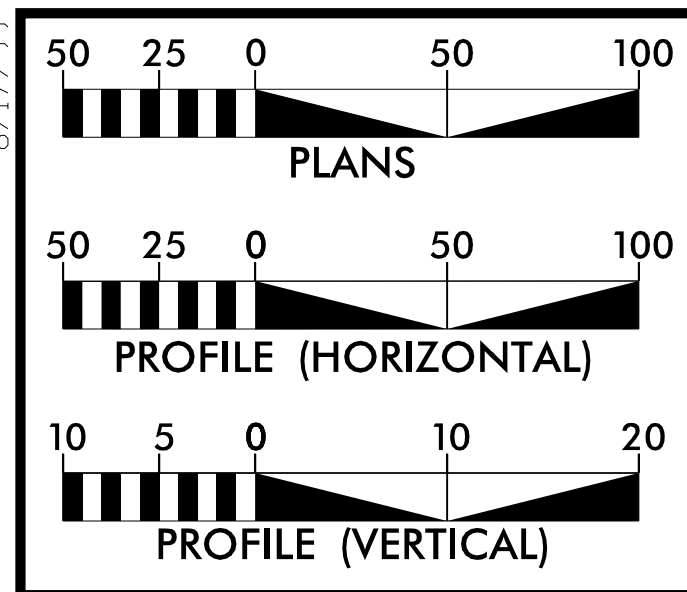


PLAN AND PROFILE OF NOISE WALL 15/16


PROJECT REFERENCE NO. U-2579AB	SHEET NO. 2N-7
RW SHEET NO.	
ROADWAY DESIGN ENGINEER	
10/13/2021	
DOCUMENT NOT CONSIDERED FINAL UNLESS ALL SIGNATURES COMPLETED	

MATCHLINE
-NW15/16- STA 49+45.00
SEE SHEET 3

END NOISE WALL 15/16
-NW15/16- POT Sta. 53+95.00
-Y15- POT Sta. 154+82.77 (LT 86.5')

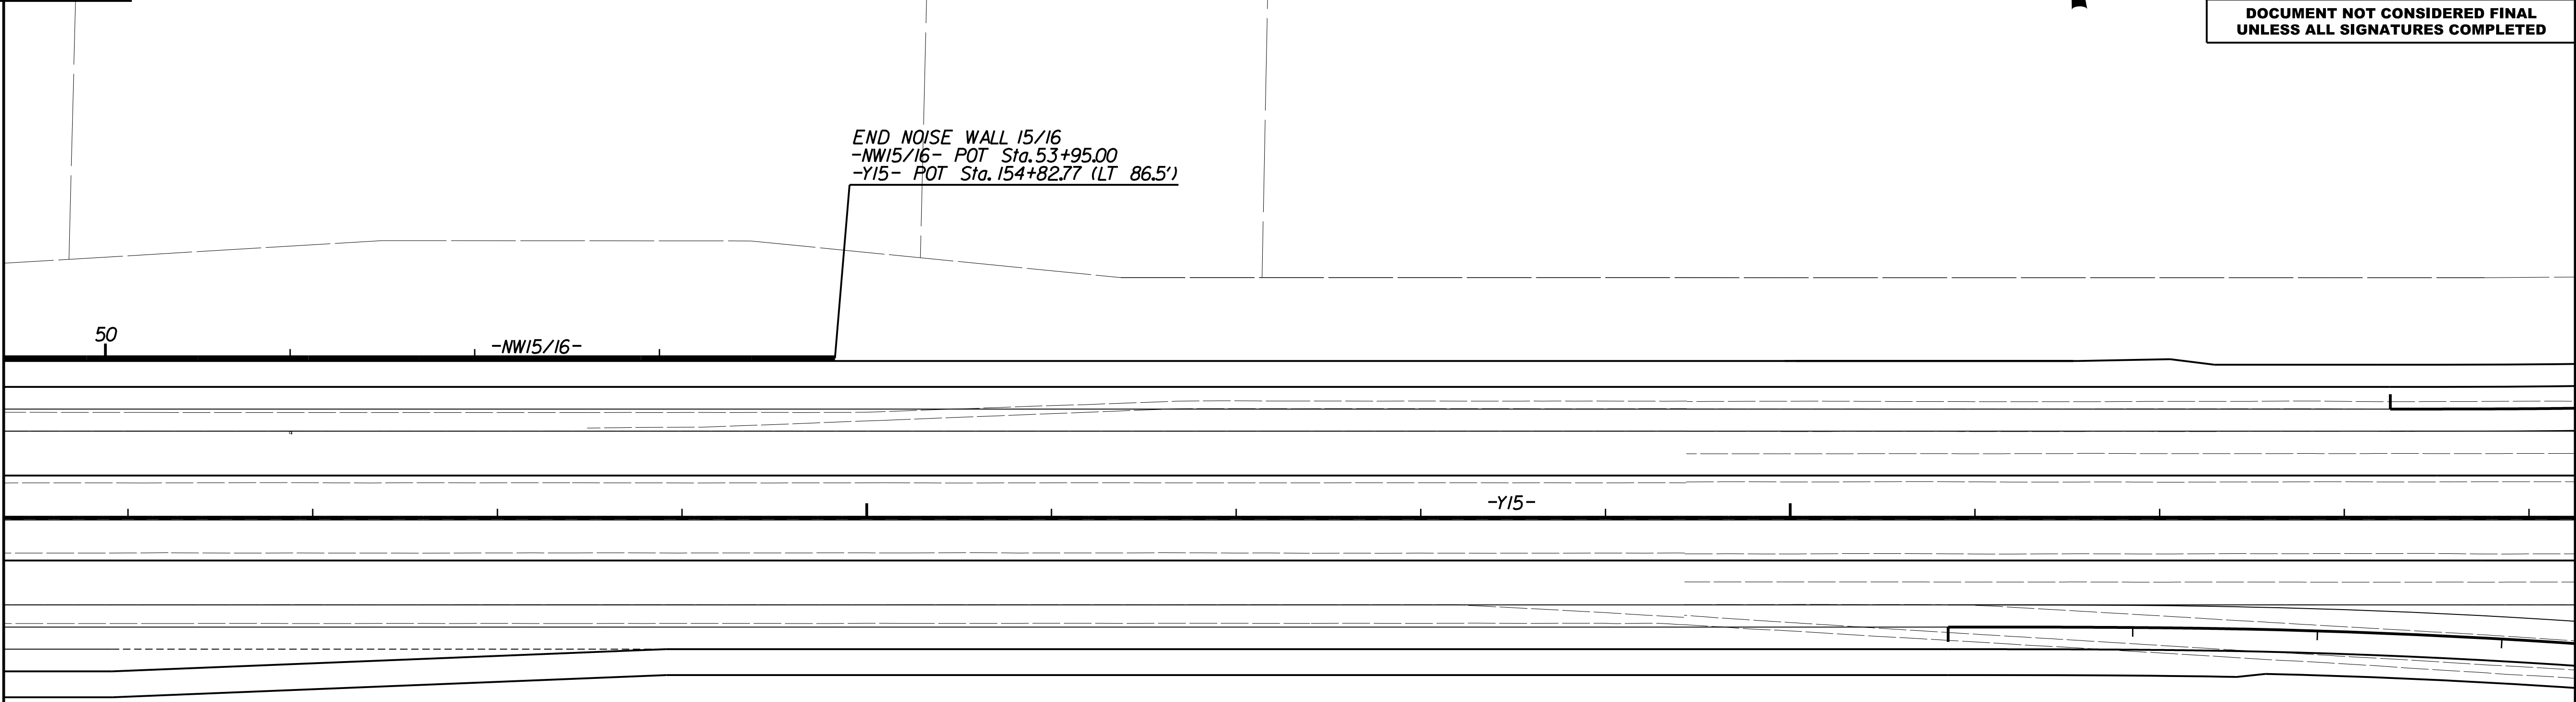

NOTE: FRONT FACE OF NOISE WALL IS PLACED 15.5' FROM THE EOT

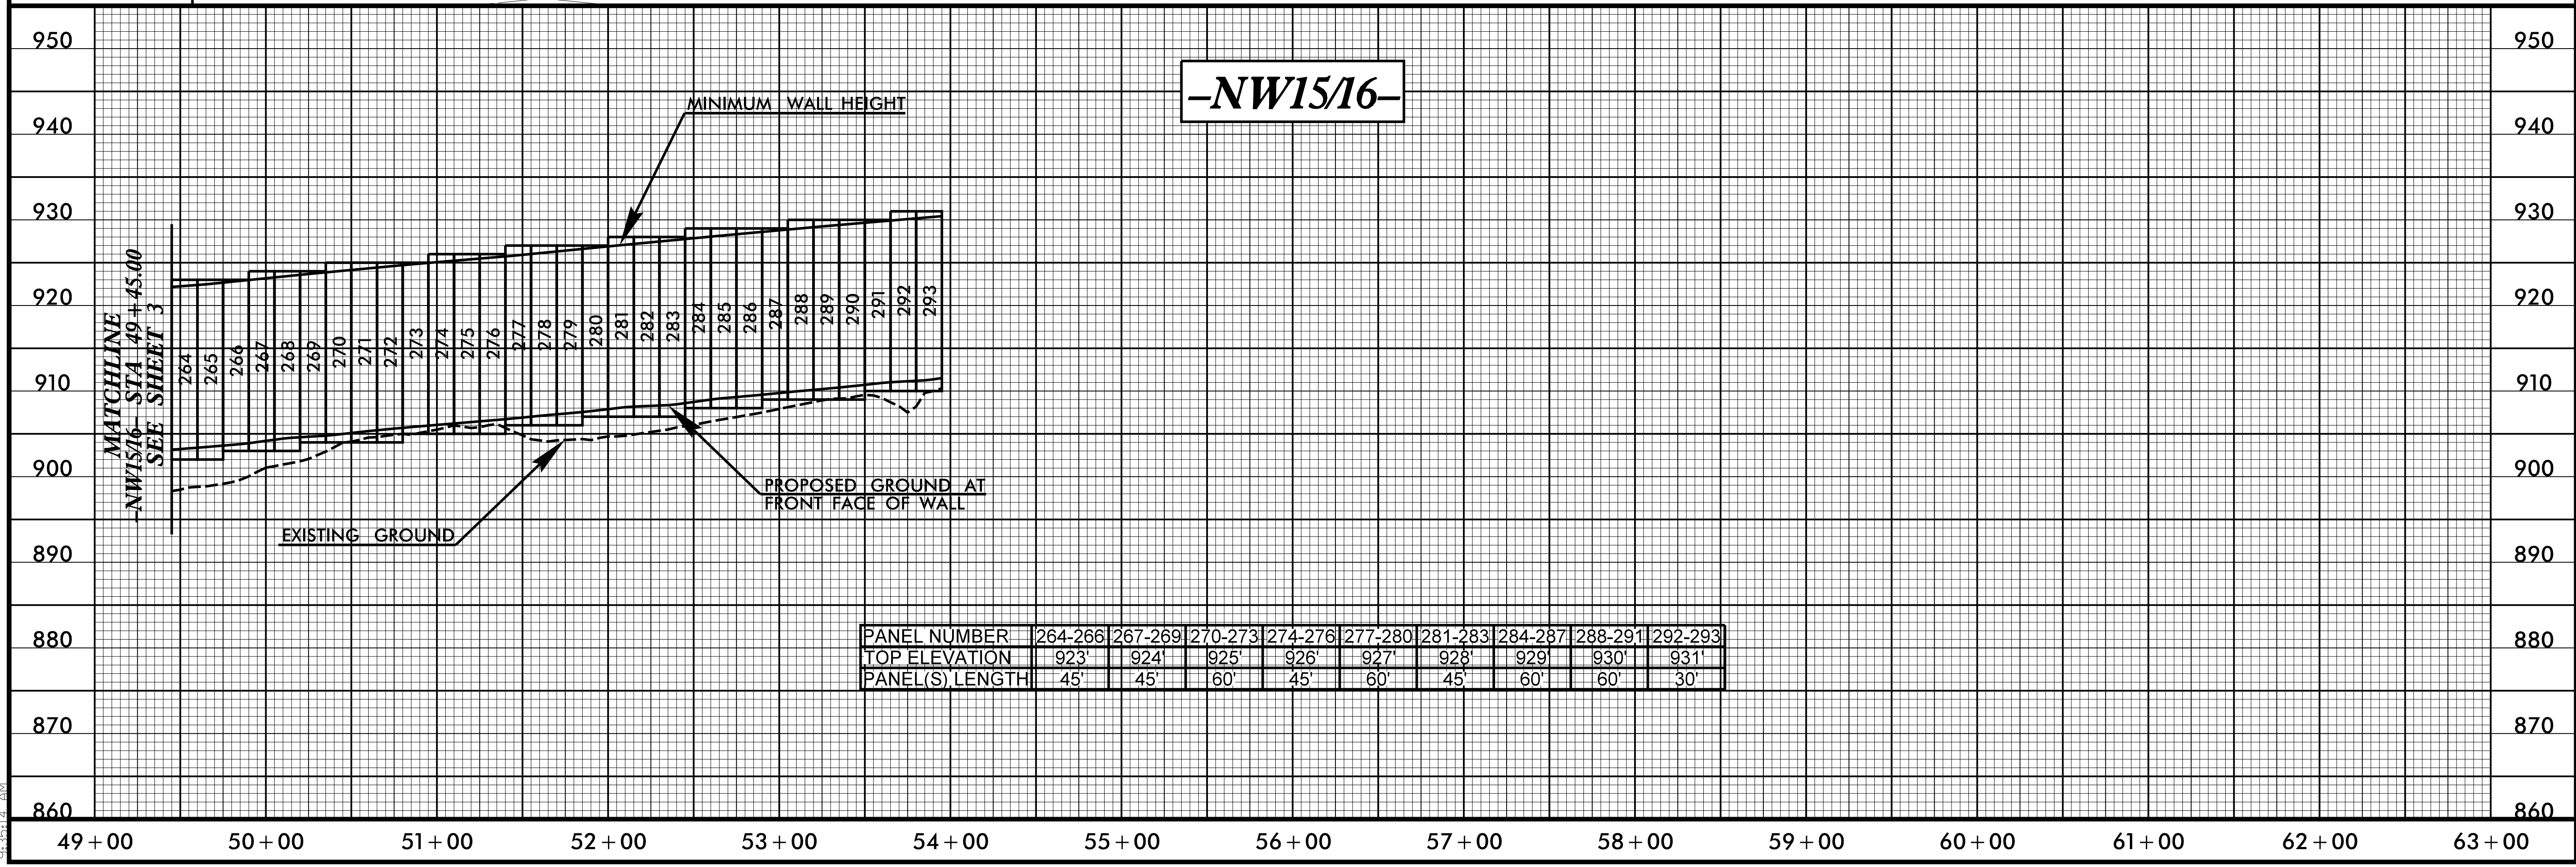

10/15/2021 10:25:48 AM NW15_16_pah2N-7.dgn