



|                         |                     |
|-------------------------|---------------------|
| PROJECT REFERENCE NO.   | SHEET NO.           |
| R-2233BB                | EC-15/CONST.15      |
| RW SHEET NO.            |                     |
| ROADWAY DESIGN ENGINEER | HYDRAULICS ENGINEER |

CLEARING AND GRUBBING  
EROSION CONTROL FOR  
CONSTRUCTION SHEET 15

NOTE:  
PLACE TEMPORARY ROCK SEDIMENT DAMS TYPE - B  
AND TEMPORARY ROCK SILT CHECKS TYPE - A AT  
DRAINAGE OUTLETS.

50 x 114 x 3  
2.5 inch Skimmer  
with 2.125 inch  
Orifice Diameter  
22 ft. weir  
ID 15.3

35 x 82 x 3  
1.5 inch Skimmer  
with 1.5 inch  
Orifice Diameter  
11 ft. weir  
ID 15.1

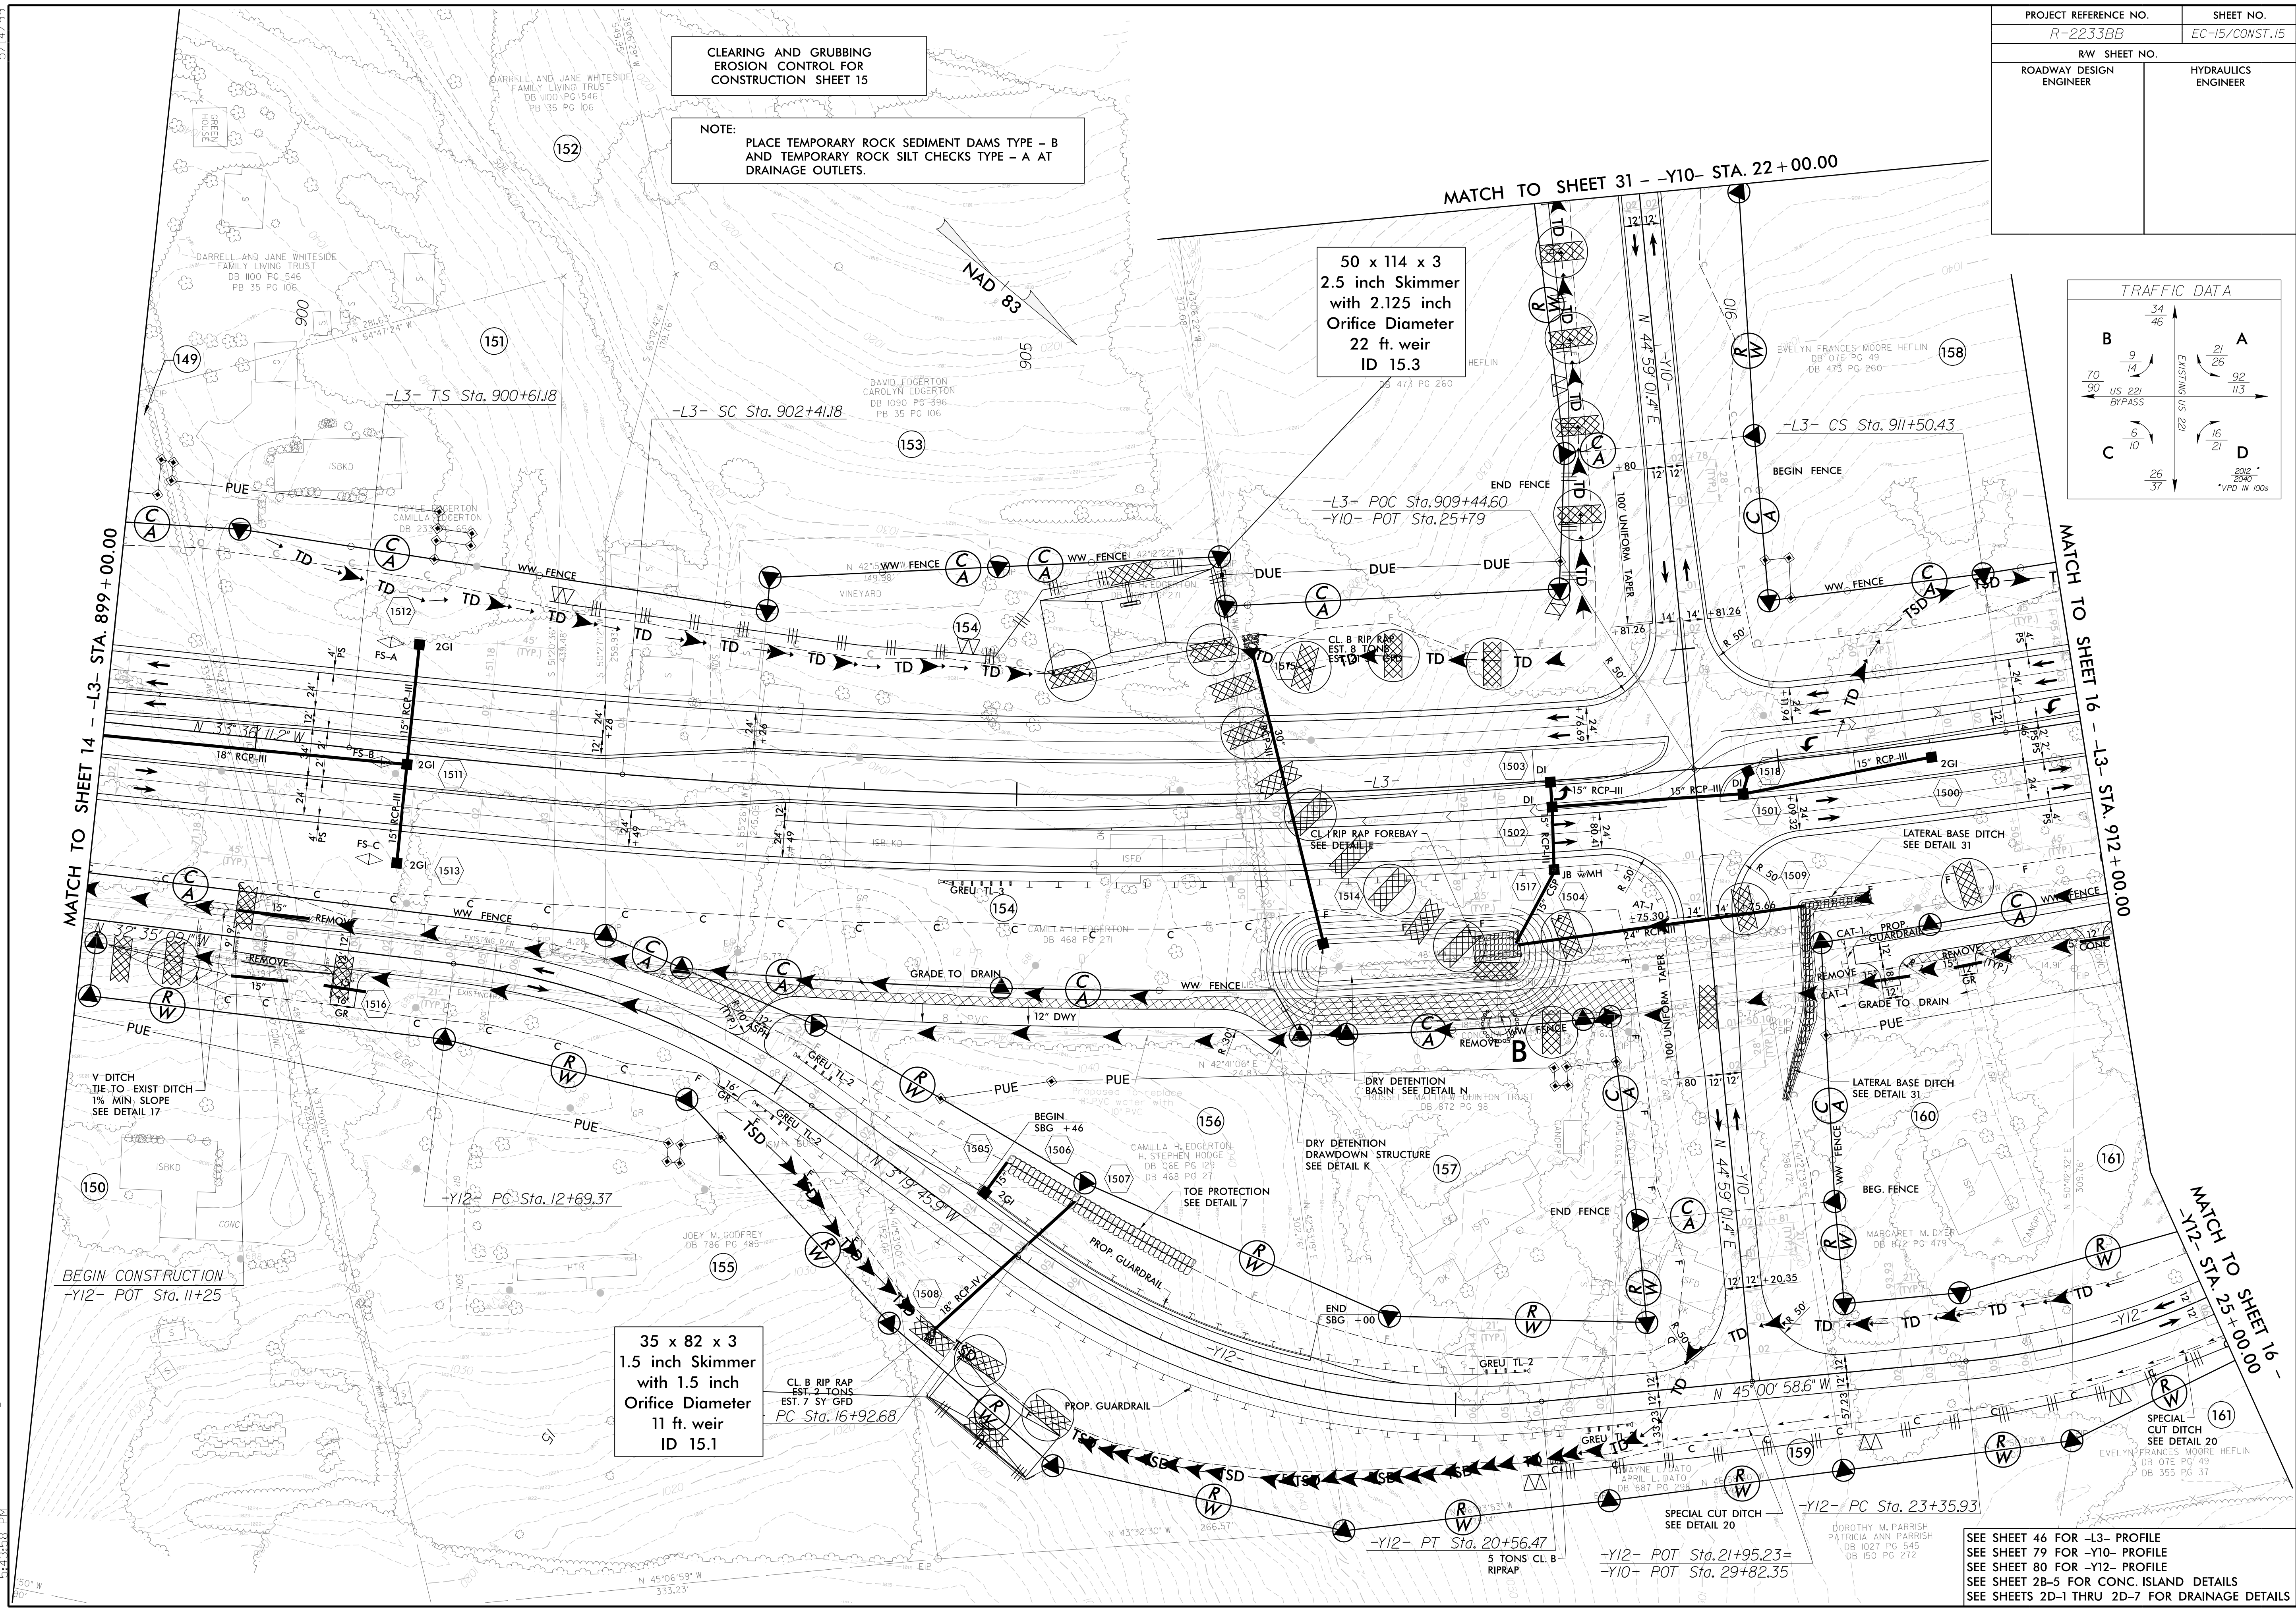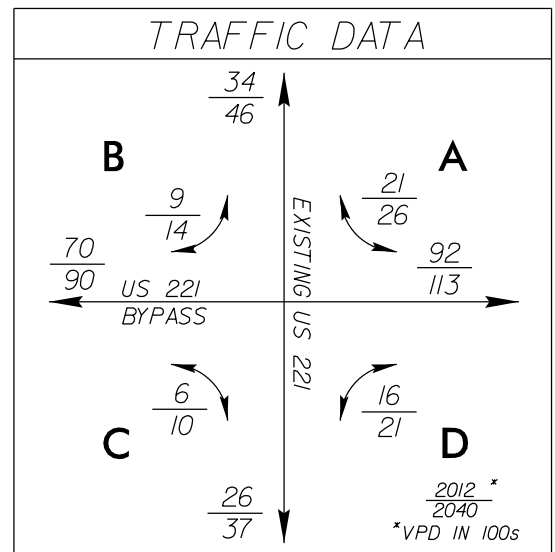

SEE SHEET 46 FOR -L3- PROFILE  
SEE SHEET 79 FOR -Y10- PROFILE  
SEE SHEET 80 FOR -Y12- PROFILE  
SEE SHEETS 2B-5 FOR CONC. ISLAND DETAILS  
SEE SHEETS 2D-1 THRU 2D-7 FOR DRAINAGE DETAILS

5/14/99  
3/16/2020  
R-2233BB-EC\_PSH.dgn  
5/14/2015