


PROJECT REFERENCE NO.	SHEET NO.
R-2233BB	EC-20/CONST.20
RW SHEET NO.	
ROADWAY DESIGN ENGINEER	HYDRAULICS ENGINEER

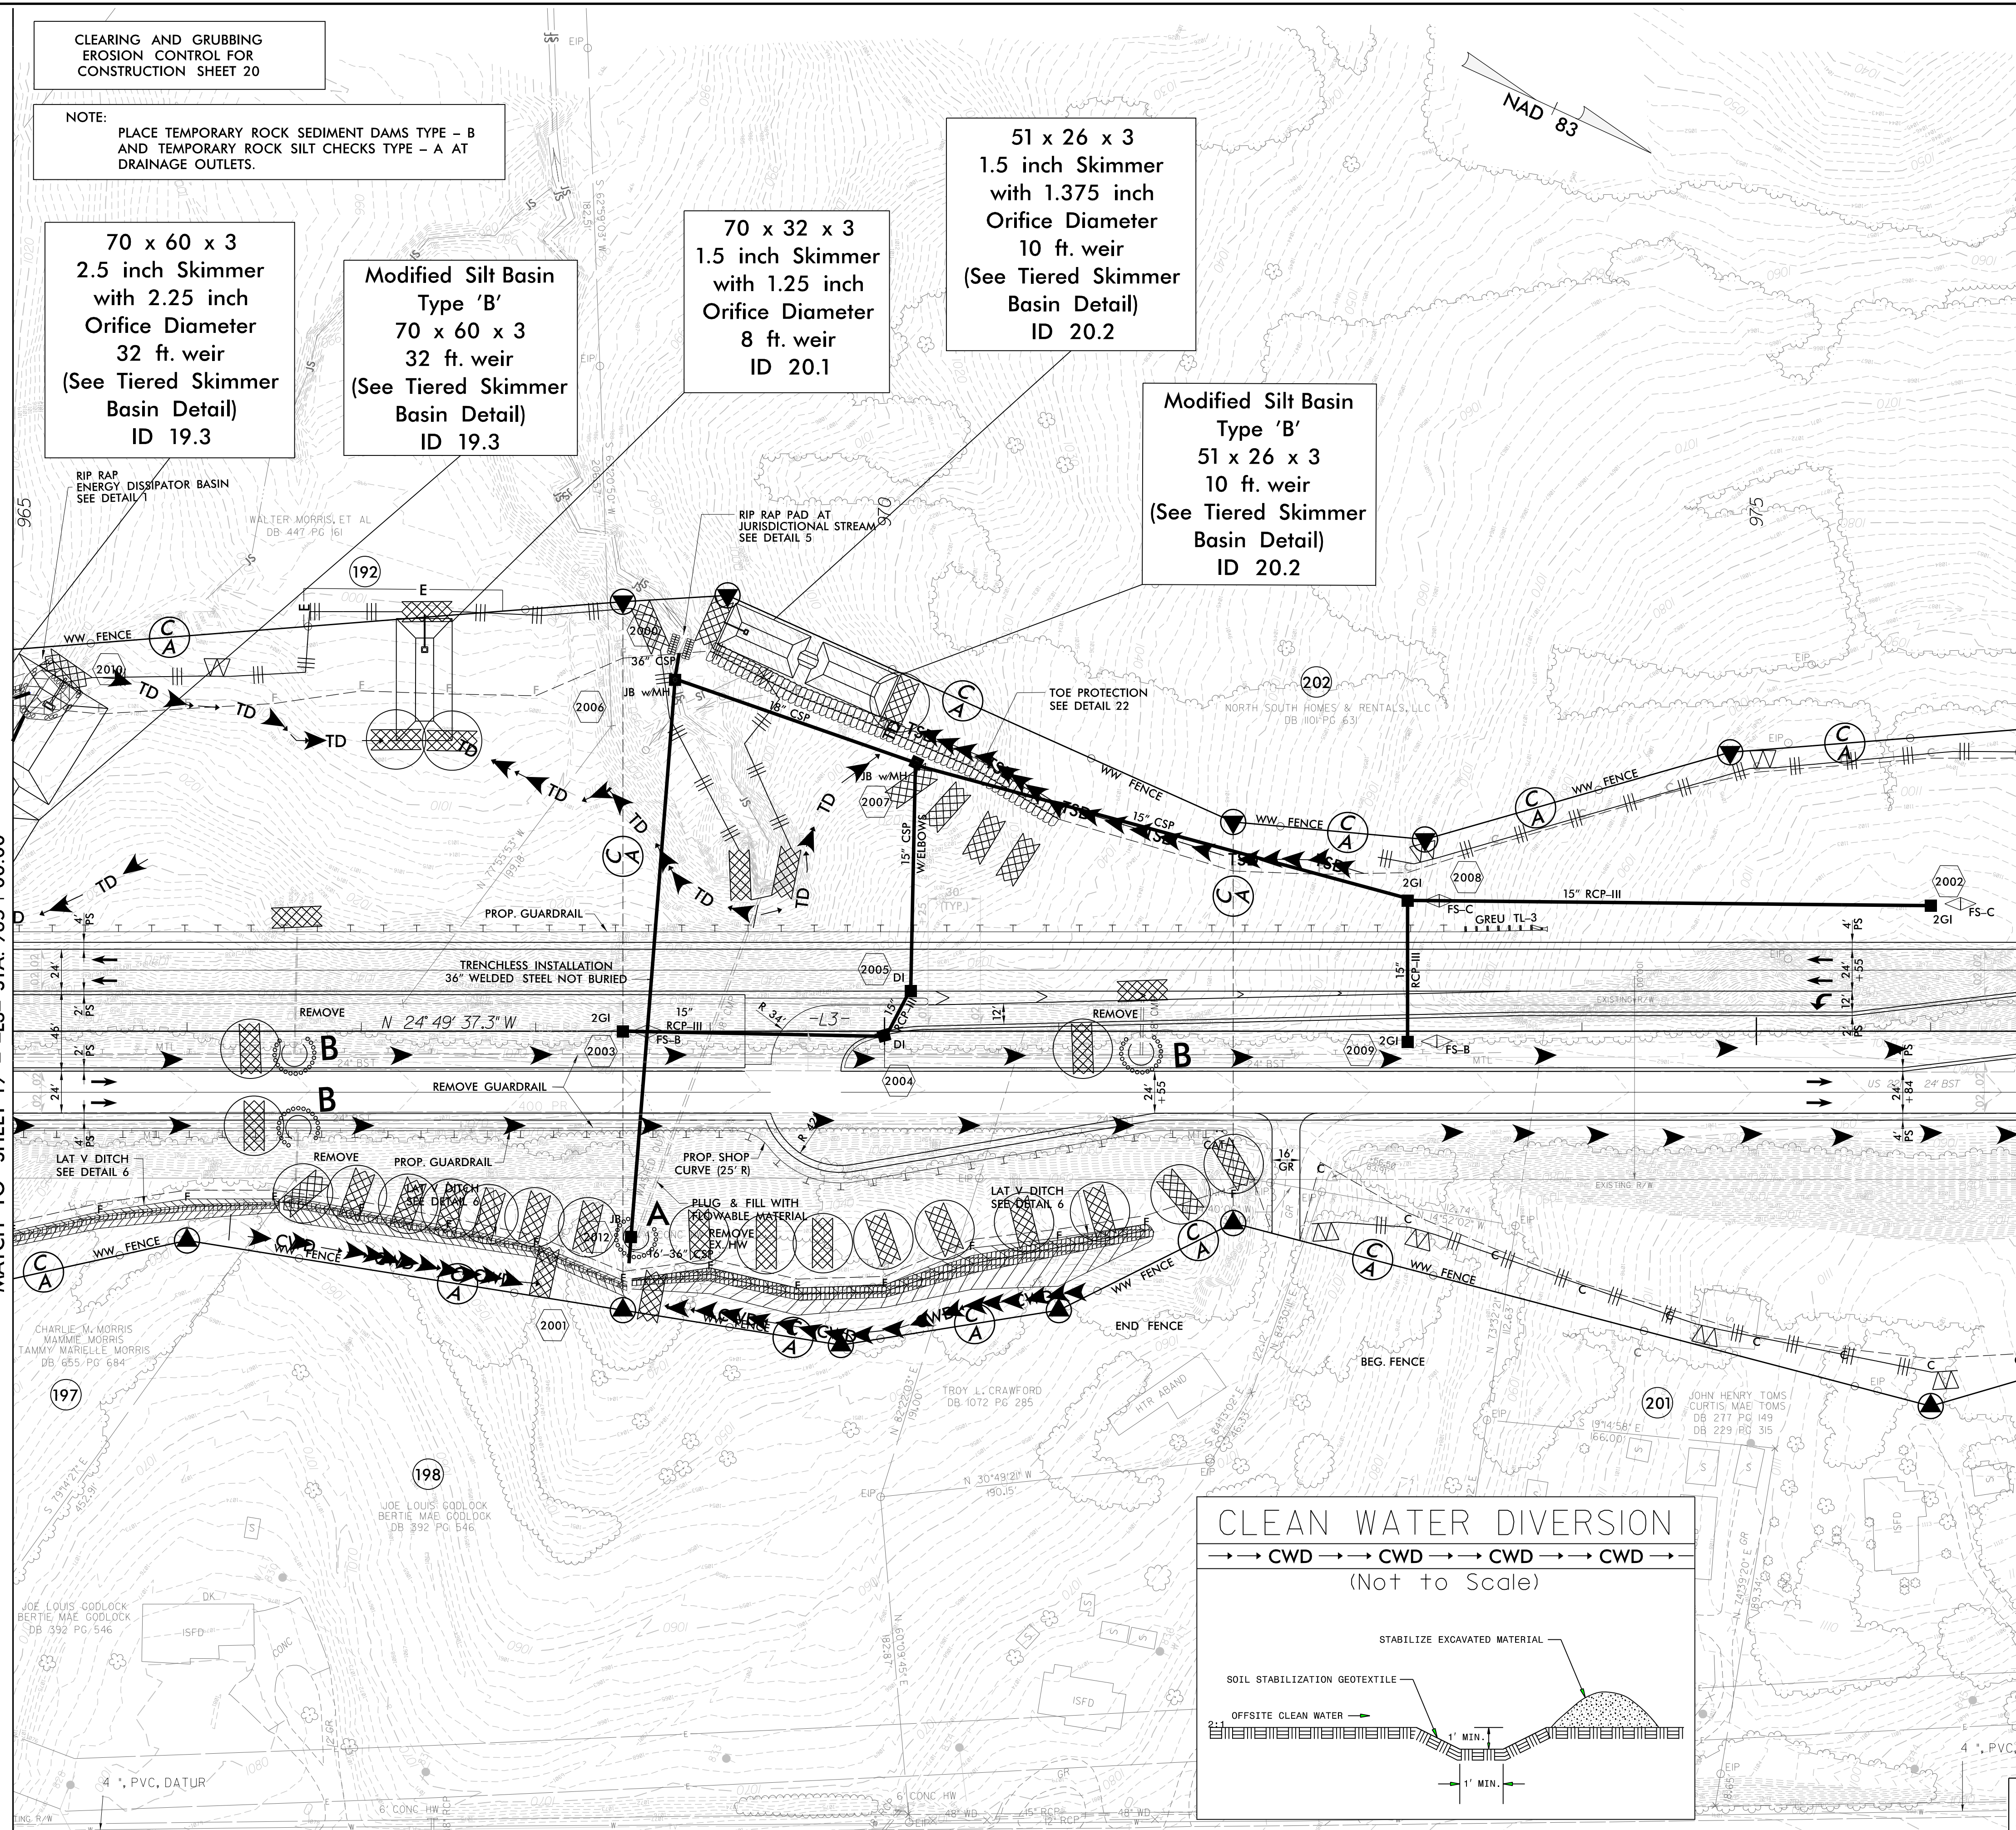

MATCH TO SHEET 19 - L3- STA. 965+00.00

MATCH TO SHEET 21 - L3- STA. 976+50.00

CLEARING AND GRUBBING  
EROSION CONTROL FOR  
CONSTRUCTION SHEET 20


NOTE:  
PLACE TEMPORARY ROCK SEDIMENT DAMS TYPE - B  
AND TEMPORARY ROCK SILT CHECKS TYPE - A AT  
DRAINAGE OUTLETS.

70 x 60 x 3  
2.5 inch Skimmer  
with 2.25 inch  
Orifice Diameter  
32 ft. weir  
(See Tiered Skimmer  
Basin Detail)  
ID 19.3

70 x 32 x 3  
1.5 inch Skimmer  
with 1.25 inch  
Orifice Diameter  
8 ft. weir  
ID 20.1

51 x 26 x 3  
1.5 inch Skimmer  
with 1.375 inch  
Orifice Diameter  
10 ft. weir  
(See Tiered Skimmer  
Basin Detail)  
ID 20.2

Modified Silt Basin  
Type 'B'  
51 x 26 x 3  
10 ft. weir  
(See Tiered Skimmer  
Basin Detail)  
ID 20.2

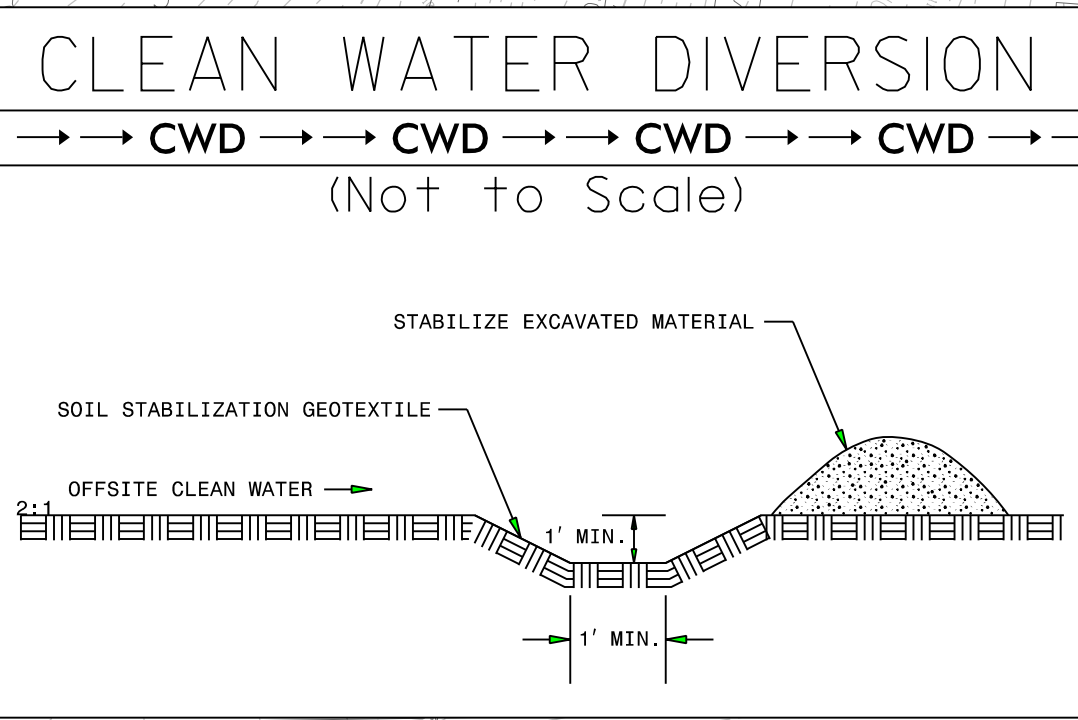

SEE SHEET 51 FOR -L3- PROFILE  
SEE SHEET 2B-7 FOR CONC. ISLAND DETAILS  
SEE SHEETS 2D-1 THRU 2D-7 FOR DRAINAGE DETAILS

5/14/99

3/16/2020  
5:44:26 PM  
R-2233BB-EC\_PSH.dgn