
EC-02A B-4442 R/W SHEET NO. 9'(MIN.) 6' (MIN.) 2" x 2" (nominal) WOODEN STAKE 12-24 #10 STEEL REINFORCEMENT BAR DIAMETER BEND 18 IN. Overlap 1" (nominal) STAPLE (MIN.) (MIN.) NATURAL GROUND COIR FIBER MAT **ANCHOR OPTIONS**

TIERED SKIMMER BASIN DETAIL

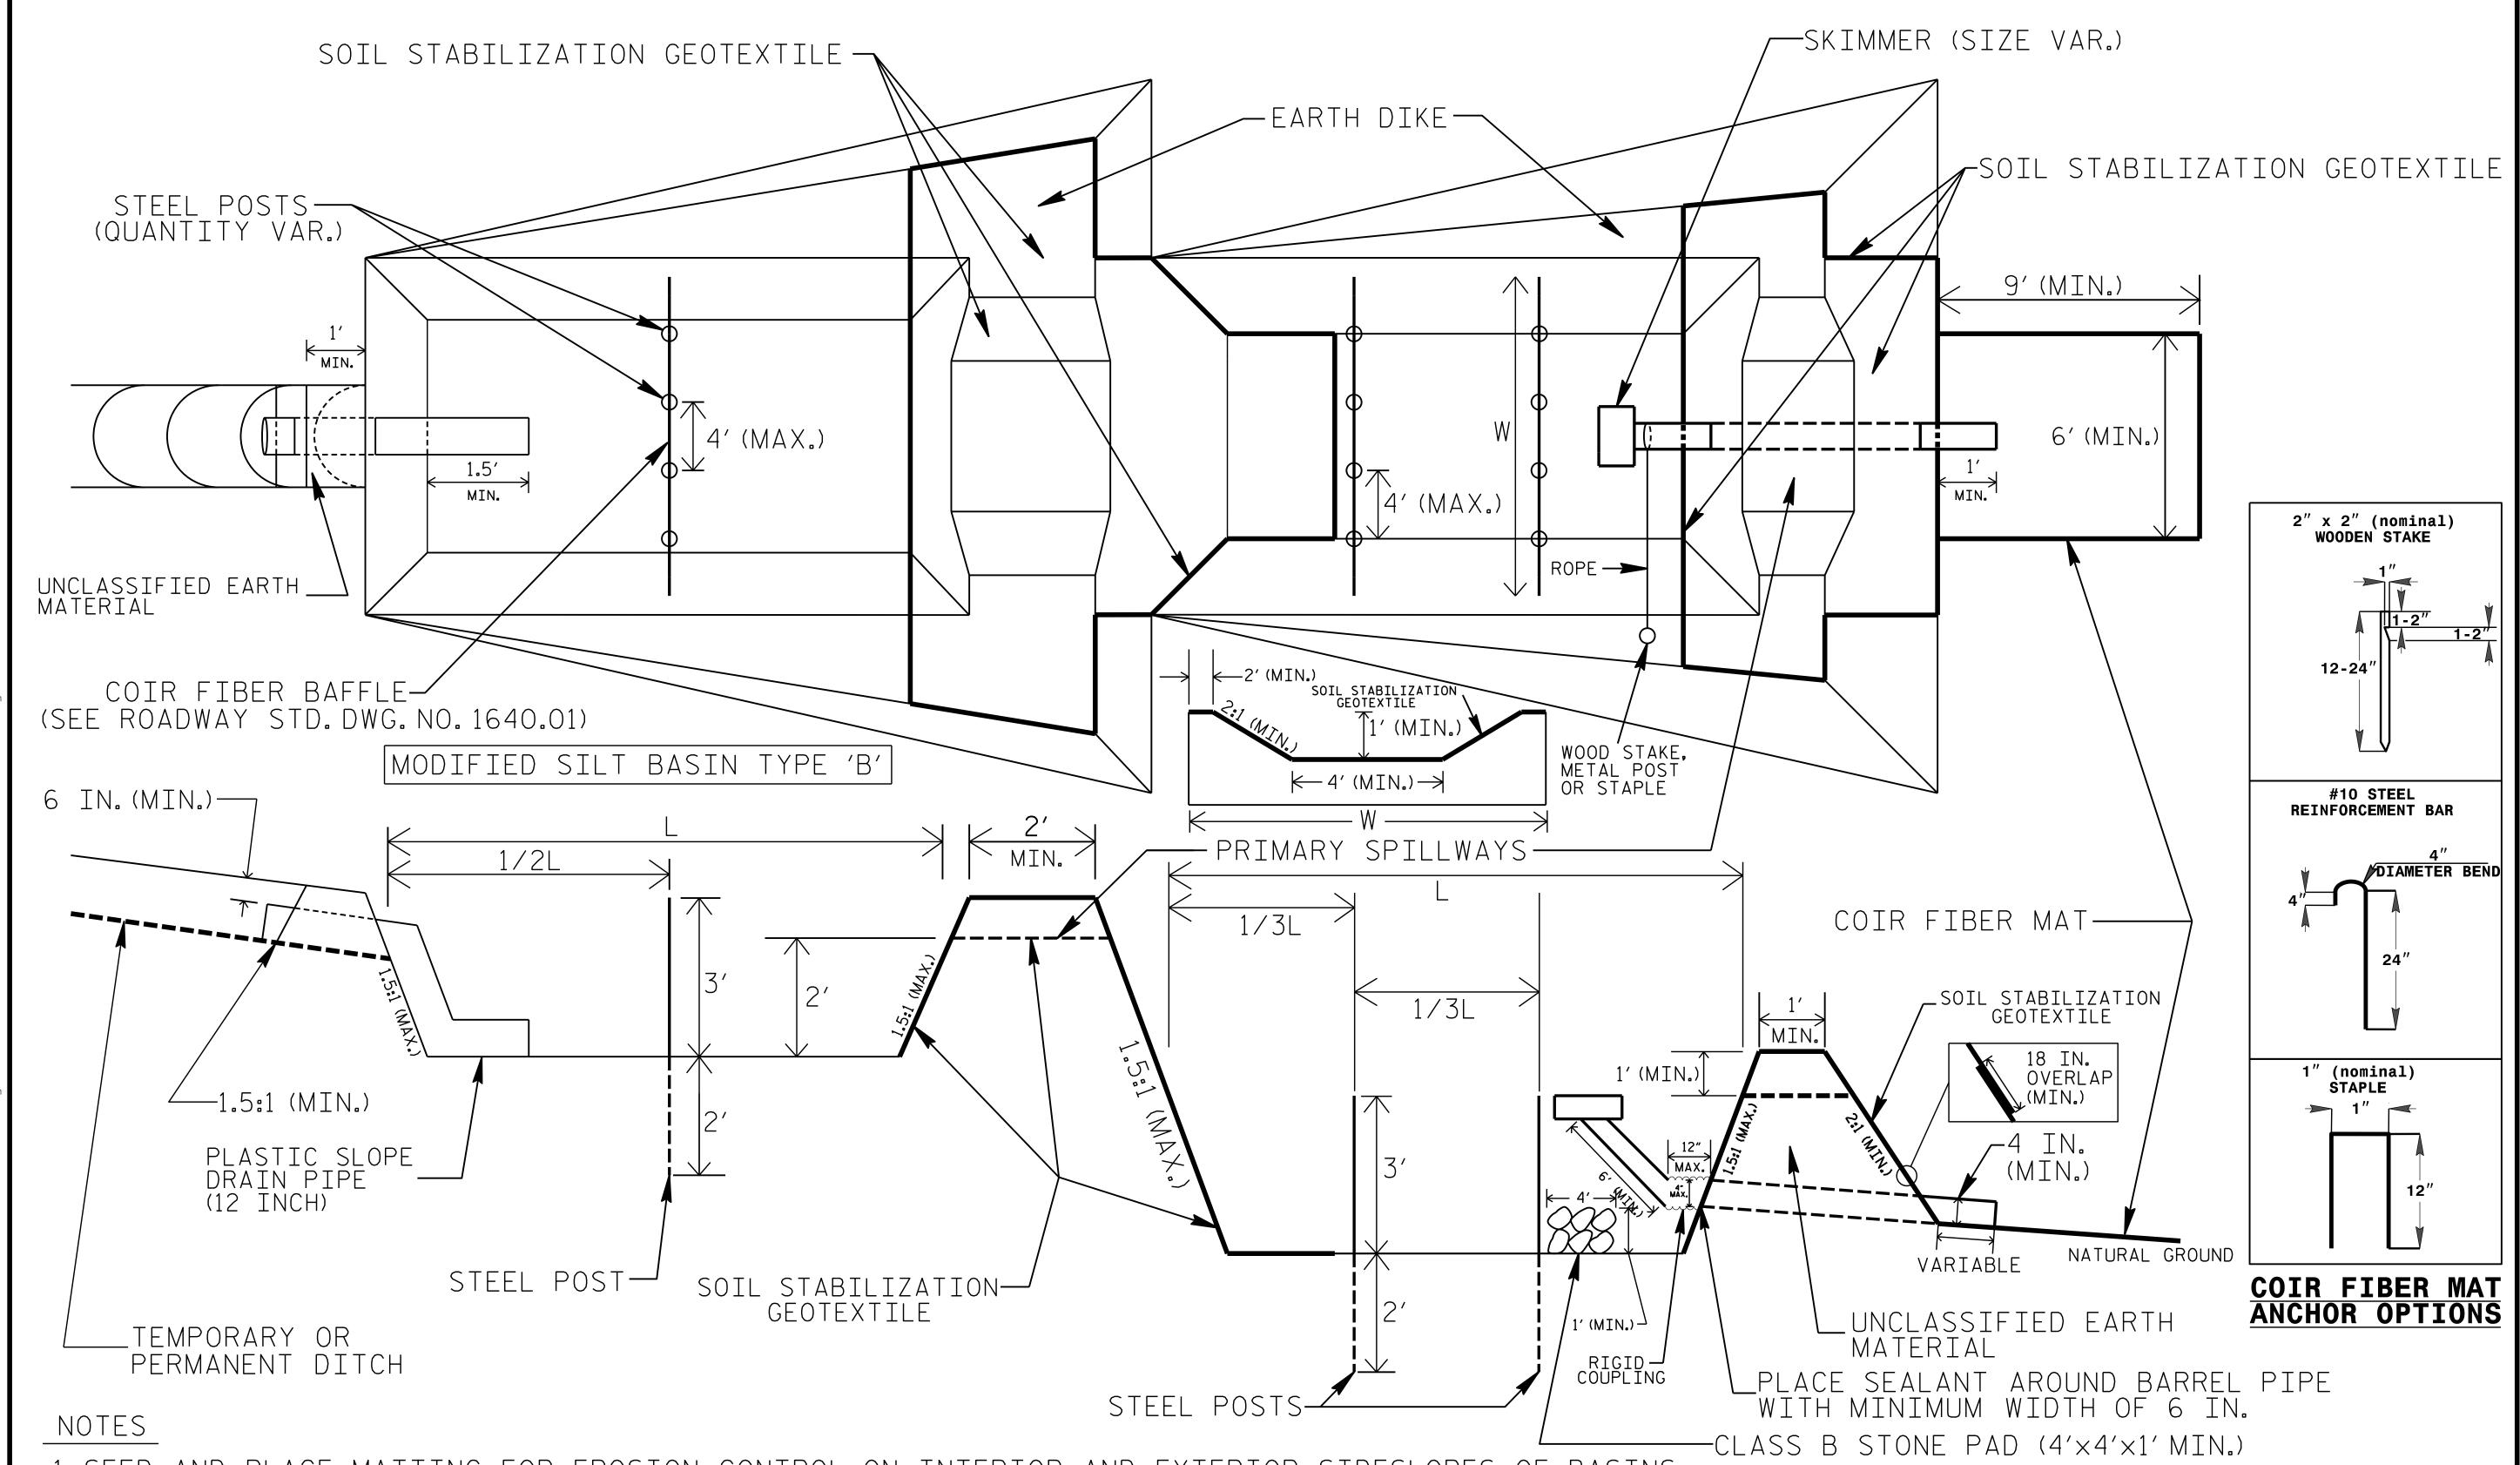

- 1. SEED AND PLACE MATTING FOR EROSION CONTROL ON INTERIOR AND EXTERIOR SIDESLOPES OF BASINS.

- 3. ADDITIONAL MODIFIED SILT BASINS TYPE 'B' MAY BE NEEDED DEPENDING ON SLOPE. 4. FOR BASIN DEPTHS OF 3FT., THE MINIMUM BASIN WIDTHS SHALL BE 9 FT. 5. DETERMINE PRIMARY SPILLWAY WEIR LENGTHS (FT.) USING Q/O.8, WHERE Q IS FLOW RATE (CFS) INTO UPPER BASIN. 6. SOIL STABILIZATION GEOTEXTILE FOR PRIMARY SPILLWAYS SHALL BE ONE CONTINUOUS PIECE OF MATERIAL OR OVERLAPPED 18 IN. (MIN.).

NOT TO SCALE