


09.028/99

06-MAR-2023 10:09 Maintenance\Buncombe\I-5889B\Roadway\Proj\I-5889B_Rdy - t sh_DDC.dgn
S:\DDC\InterState
\$\$\$\$\$SERVNAME\$\$\$\$\$

TIP PROJECT: I-5889B
CONTRACT: C204726

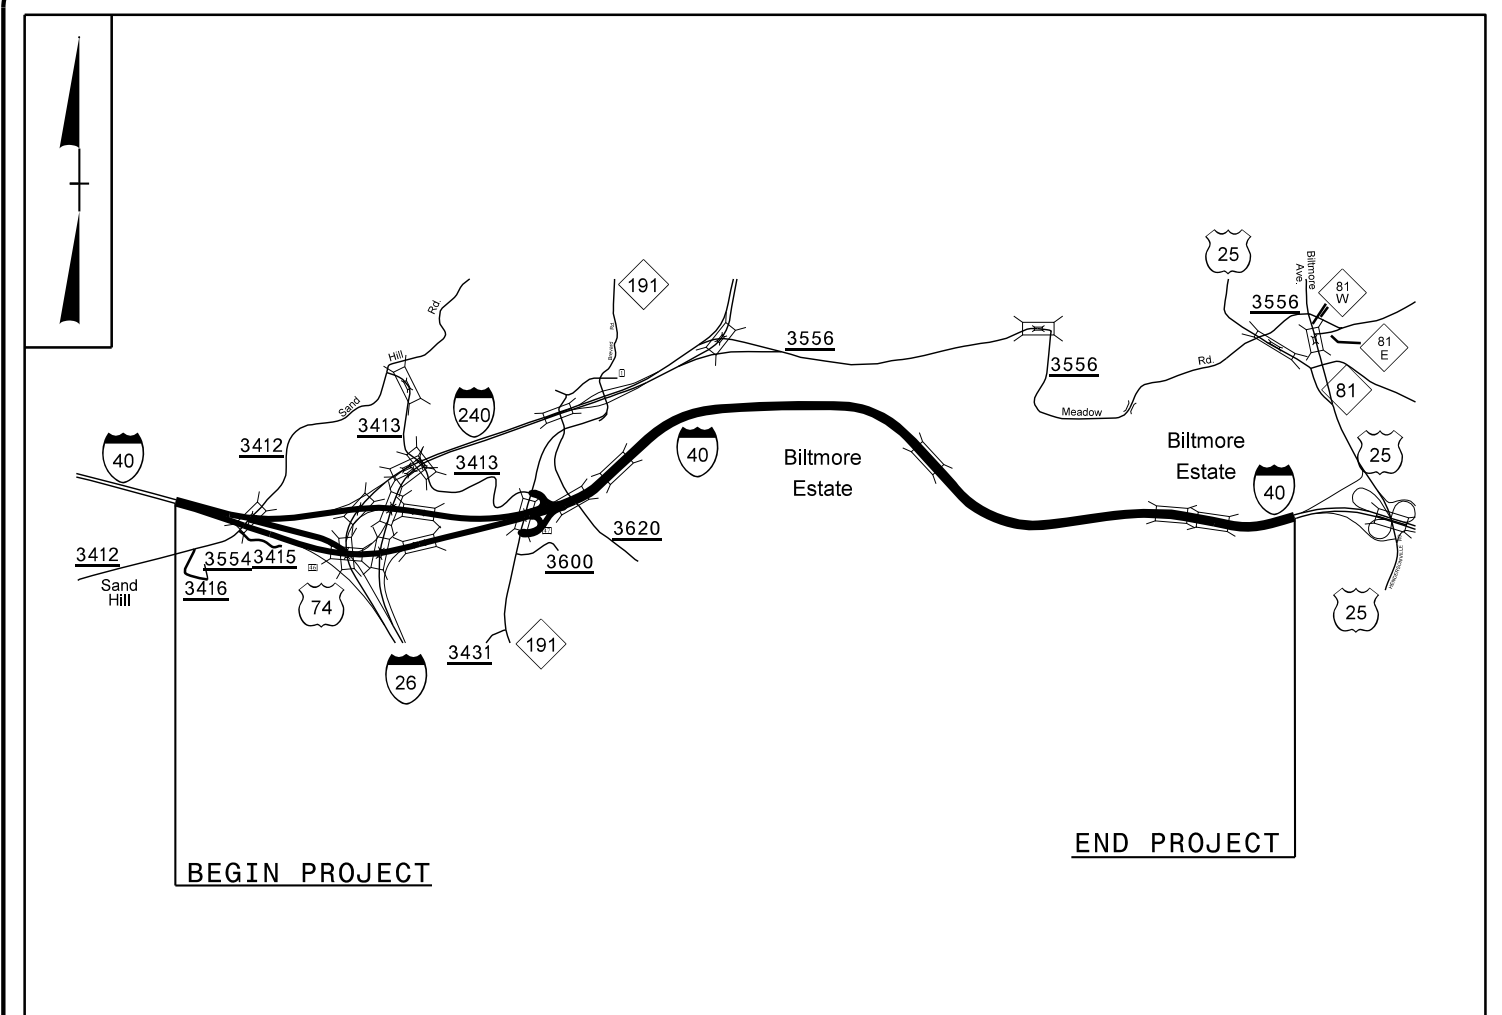

VICINITY MAP **N.T.S**



STATE OF NORTH CAROLINA
DIVISION OF HIGHWAYS

BUNCOMBE COUNTY

LOCATION: I40 FROM MILEMARKER 45.25 TO MILEMARKER 50

TYPE OF WORK: PAVEMENT REHABILITATION AND BRIDGE PRESERVATION

STATE	STATE PROJECT REFERENCE NO.	SHEET NO.	TOTAL SHEETS
N.C.	I-5889B	1	
STATE PROJ. NO.	F.A. PROJ. NO.	DESCRIPTION	
46409.1.3		PE	
46409.3.3	0040103	CONST.	

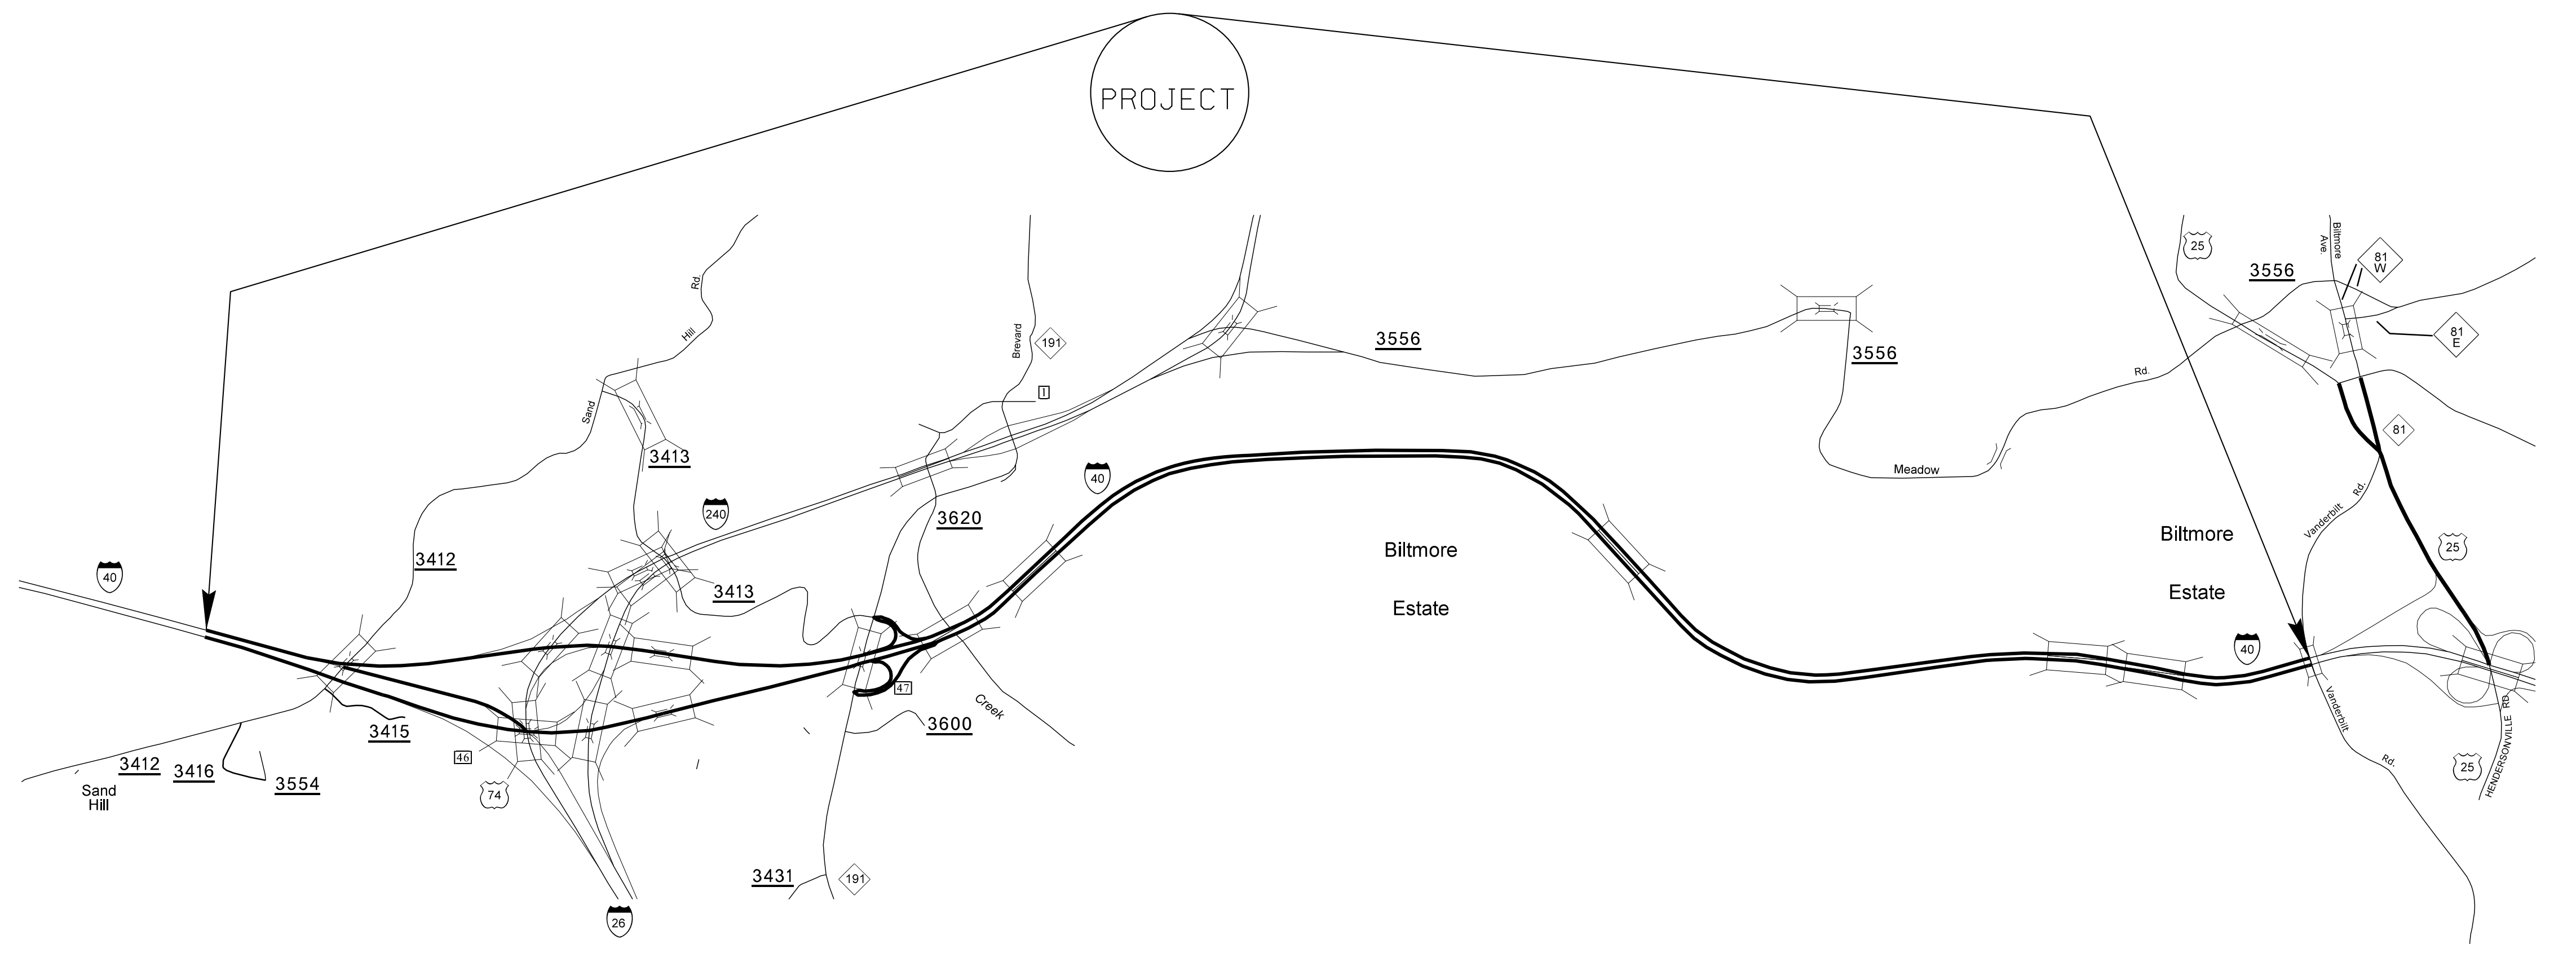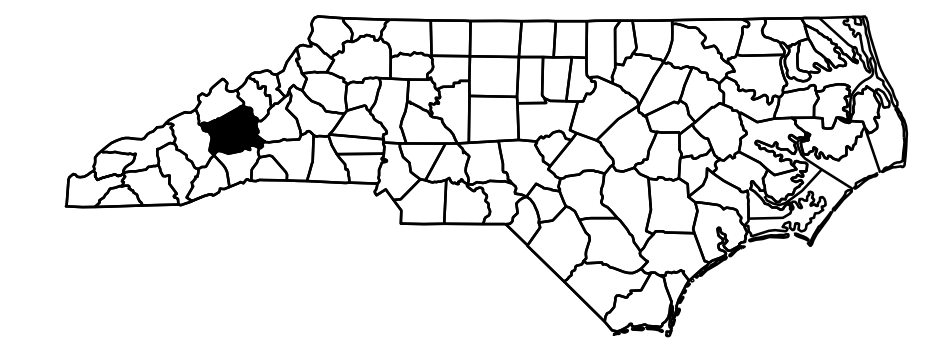

2018 ROADWAY ENGLISH STANDARD DRAWINGS

The following Roadway Standards as appear in "Roadway Standard Drawings" Highway Design Branch - N. C. Department of Transportation - Raleigh, N.C., Dated January, 2018 are applicable to this project and by reference hereby are considered a part of these plans:

STD. NO.	TITLE	STD. NO.	TITLE
665.01	Asphalt Shoulders Milled Rumble Strips	1205.03	Pavement Markings - Exit and Entrance Ramps
820.01	Funnel and Funnel Drain		
840.16	Drop Inlet Frame and Grates	1205.04	Pavement Markings - Intersections
846.01	Concrete Curb, Gutter and Curb & Gutter	1205.05	Pavement Markings - Turn Lanes
862.01	Guardrail Placement	1205.06	Pavement Markings - Lane Drops
862.02	Guardrail Installation	1205.08	Pavement Markings - Symbols and Word Messages
862.03	Structure Anchor Units		
862.04	Anchoring End of Guardrail	1205.12	Pavement Markings - Bridges
1110.01	Stationary Work Zone Signs	1605.01	Temporary Silt Fence
1110.02	Portable Work Zone Signs	1725.01	Inductive Loop Sawcut
1150.01	Flaggers		
1165.01	Truck Mounted Attenuator		
1205.01	Pavement Markings - Line Types and Offsets		
1205.02	Pavement Markings - Two-Lane and Multi-Lane Roadways		

PROJECT LENGTH		
LENGTH ROADWAY TIP PROJECT I-5889B	=	4.694 MI
LENGTH STRUCTURE TIP PROJECT I-5889B	=	0.418 MI
TOTAL LENGTH OF TIP PROJECT I-5889B	=	5.112 MI

Prepared In the Office of:
DIVISION OF HIGHWAYS
55 Orange St., Asheville NC, 28801

2018 STANDARD SPECIFICATIONS

RIGHT OF WAY DATE: _____

LETTING DATE:
APRIL 18, 2023

WILLIAM C. CARVER
PROJECT ENGINEER

