
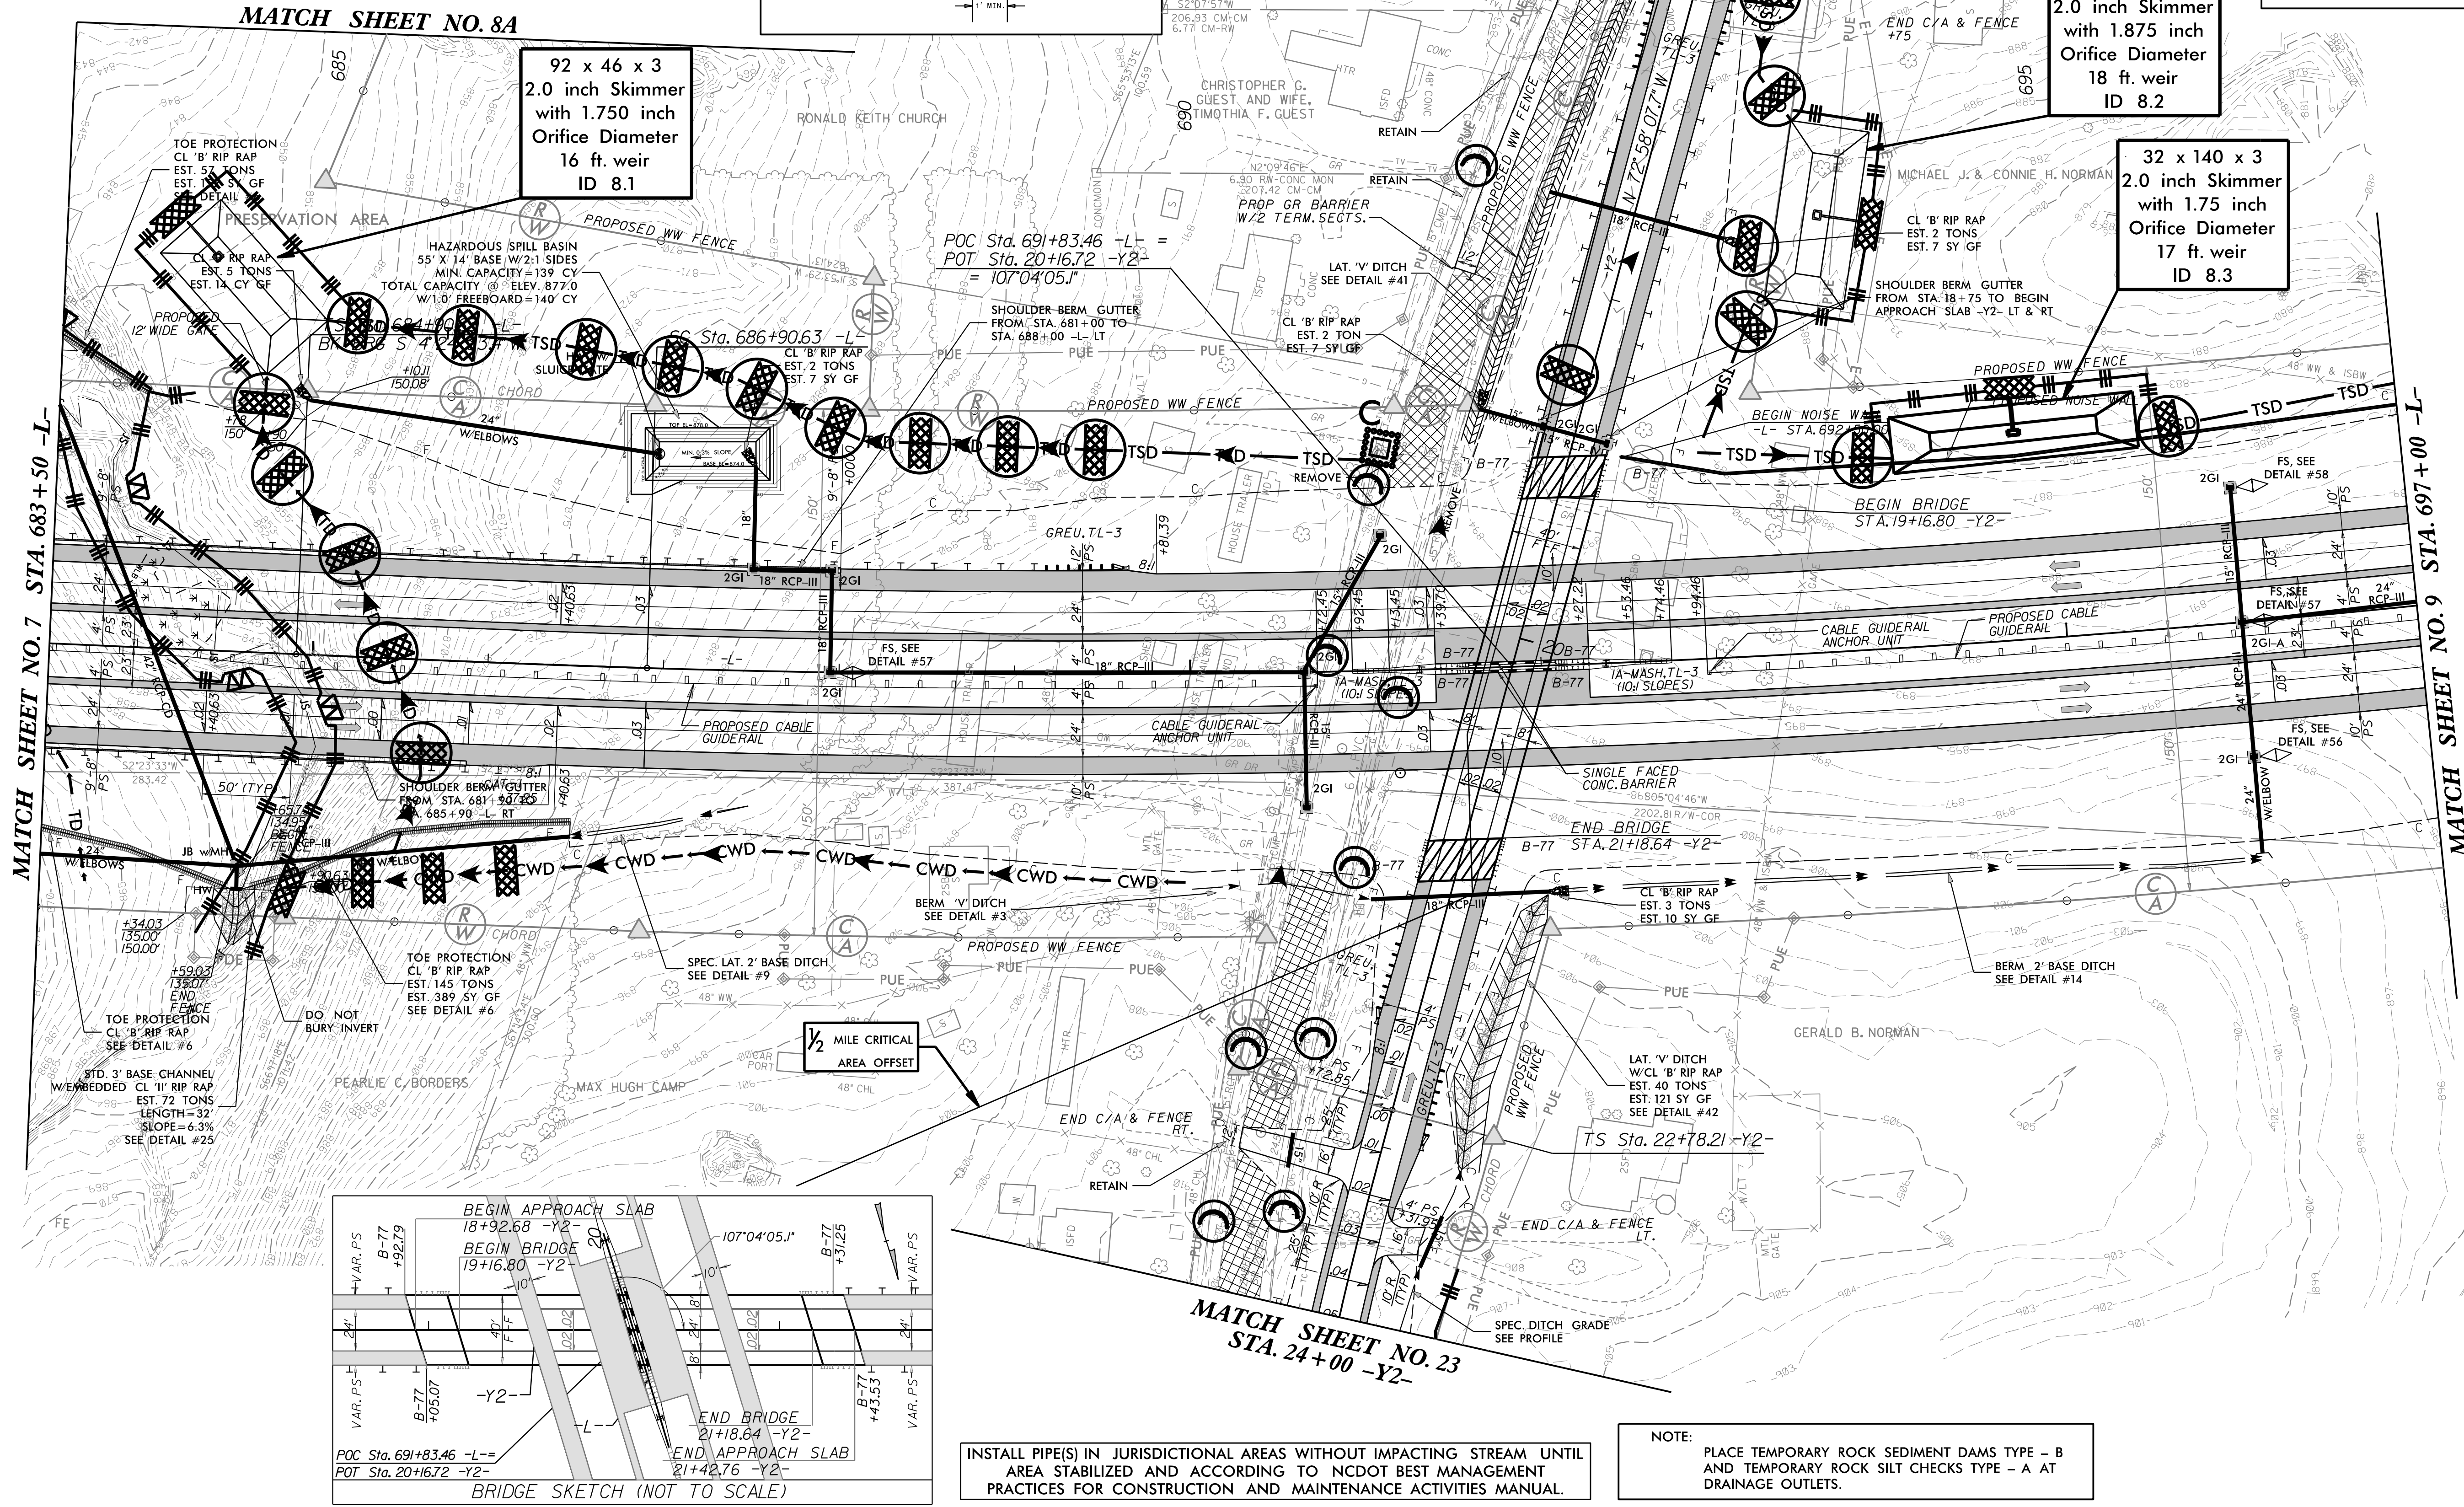


7/27/99

PROJECT REFERENCE NO. R-2707D	SHEET NO. EC-10/CONST.08
RW SHEET NO.	
ROADWAY DESIGN ENGINEER	HYDRAULICS ENGINEER

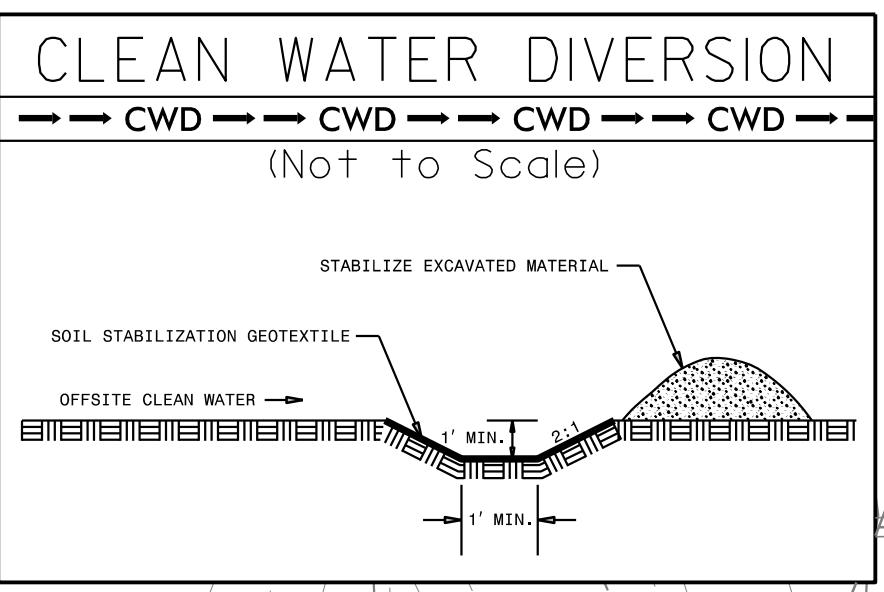


92 x 46 x 3
2.0 inch Skimmer
with 1.750 inch
Orifice Diameter
16 ft. weir
ID 8.1

45 x 102 x 3
2.0 inch Skimmer
with 1.875 inch
Orifice Diameter
18 ft. weir
ID 8.2

32 x 140 x 3
2.0 inch Skimmer
with 1.75 inch
Orifice Diameter
17 ft. weir
ID 8.3

CLEARING AND GRUBBING
EROSION CONTROL FOR
CONSTRUCTION SHEET 08

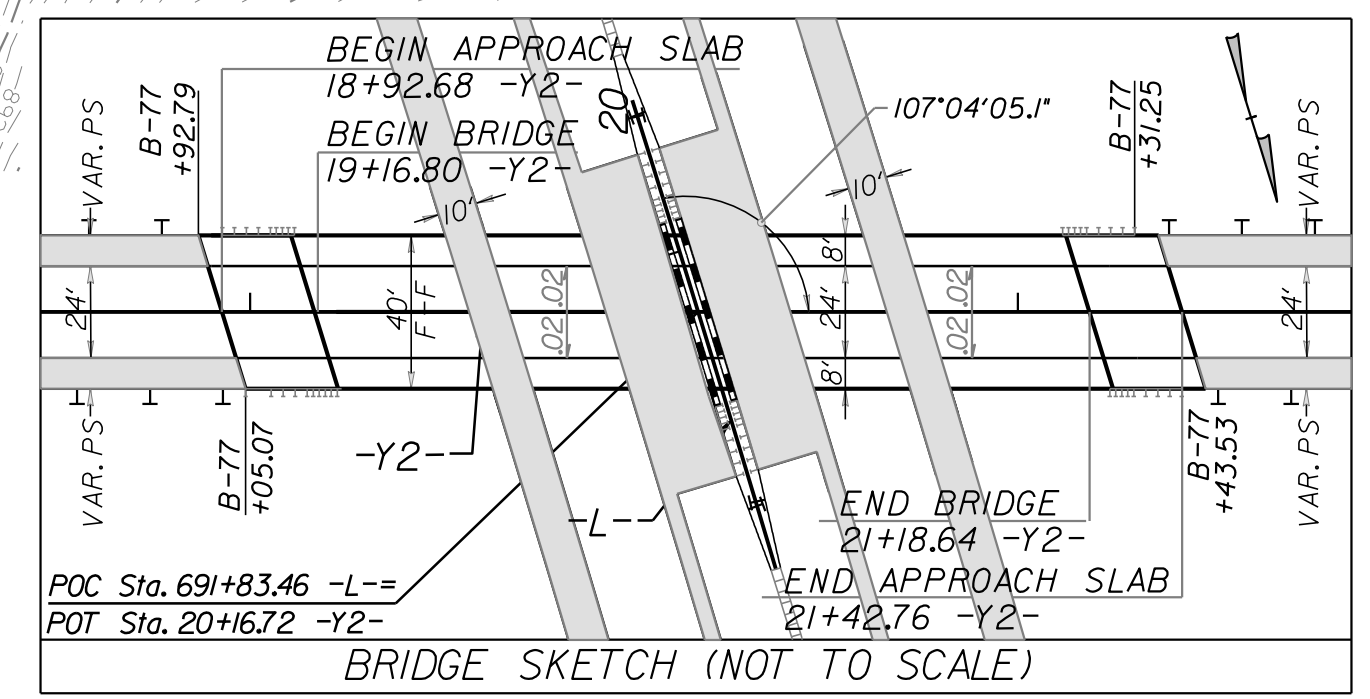

INSTALL PIPE(S) IN JURISDICTIONAL AREAS WITHOUT IMPACTING STREAM UNTIL AREA STABILIZED AND ACCORDING TO NCDOT BEST MANAGEMENT PRACTICES FOR CONSTRUCTION AND MAINTENANCE ACTIVITIES MANUAL.

NOTE:
PLACE TEMPORARY ROCK SEDIMENT DAMS TYPE - B AND TEMPORARY ROCK SILT CHECKS TYPE - A AT DRAINAGE OUTLETS.