

7/27/99

PROJECT REFERENCE NO. R-2707D	SHEET NO. EC-19/CONST15
RW SHEET NO.	
ROADWAY DESIGN ENGINEER	HYDRAULICS ENGINEER

CLEARING AND GRUBBING EROSION CONTROL FOR CONSTRUCTION SHEET 15

NOTE: PLACE TEMPORARY ROCK SEDIMENT DAMS TYPE - B AND TEMPORARY ROCK SILT CHECKS TYPE - A AT DRAINAGE OUTLETS.

67 x 28 x 3
1.5 inch Skimmer
with 1.5 inch
Orifice Diameter
14 ft. weir
(See Tiered Skimmer
Basin Detail)
ID 14.2

29 x 123 x 3
2.0 inch Skimmer
with 1.75 inch
Orifice Diameter
14 ft. weir
ID 15.2



Modified Silt Basin
Type 'B'
67 x 28 x 3
14 ft. weir
(See Tiered Skimmer
Basin Detail)
ID 14.2

90 x 37 x 3
2.0 inch Skimmer
with 1.625 inch
Orifice Diameter
13 ft. weir
ID 15.1

35 x 110 x 3
2.0 inch Skimmer
with 1.625 inch
Orifice Diameter
15 ft. weir
ID 15.3

MATCH SHEET NO. 14
STA. 779+00 -L-

MATCH SHEET NO. 16
STA. 793+00 -L-

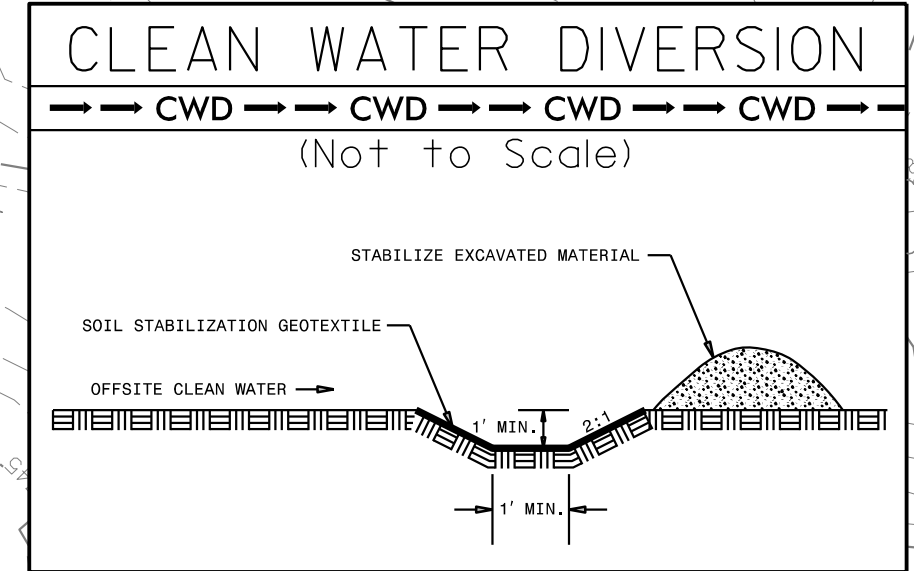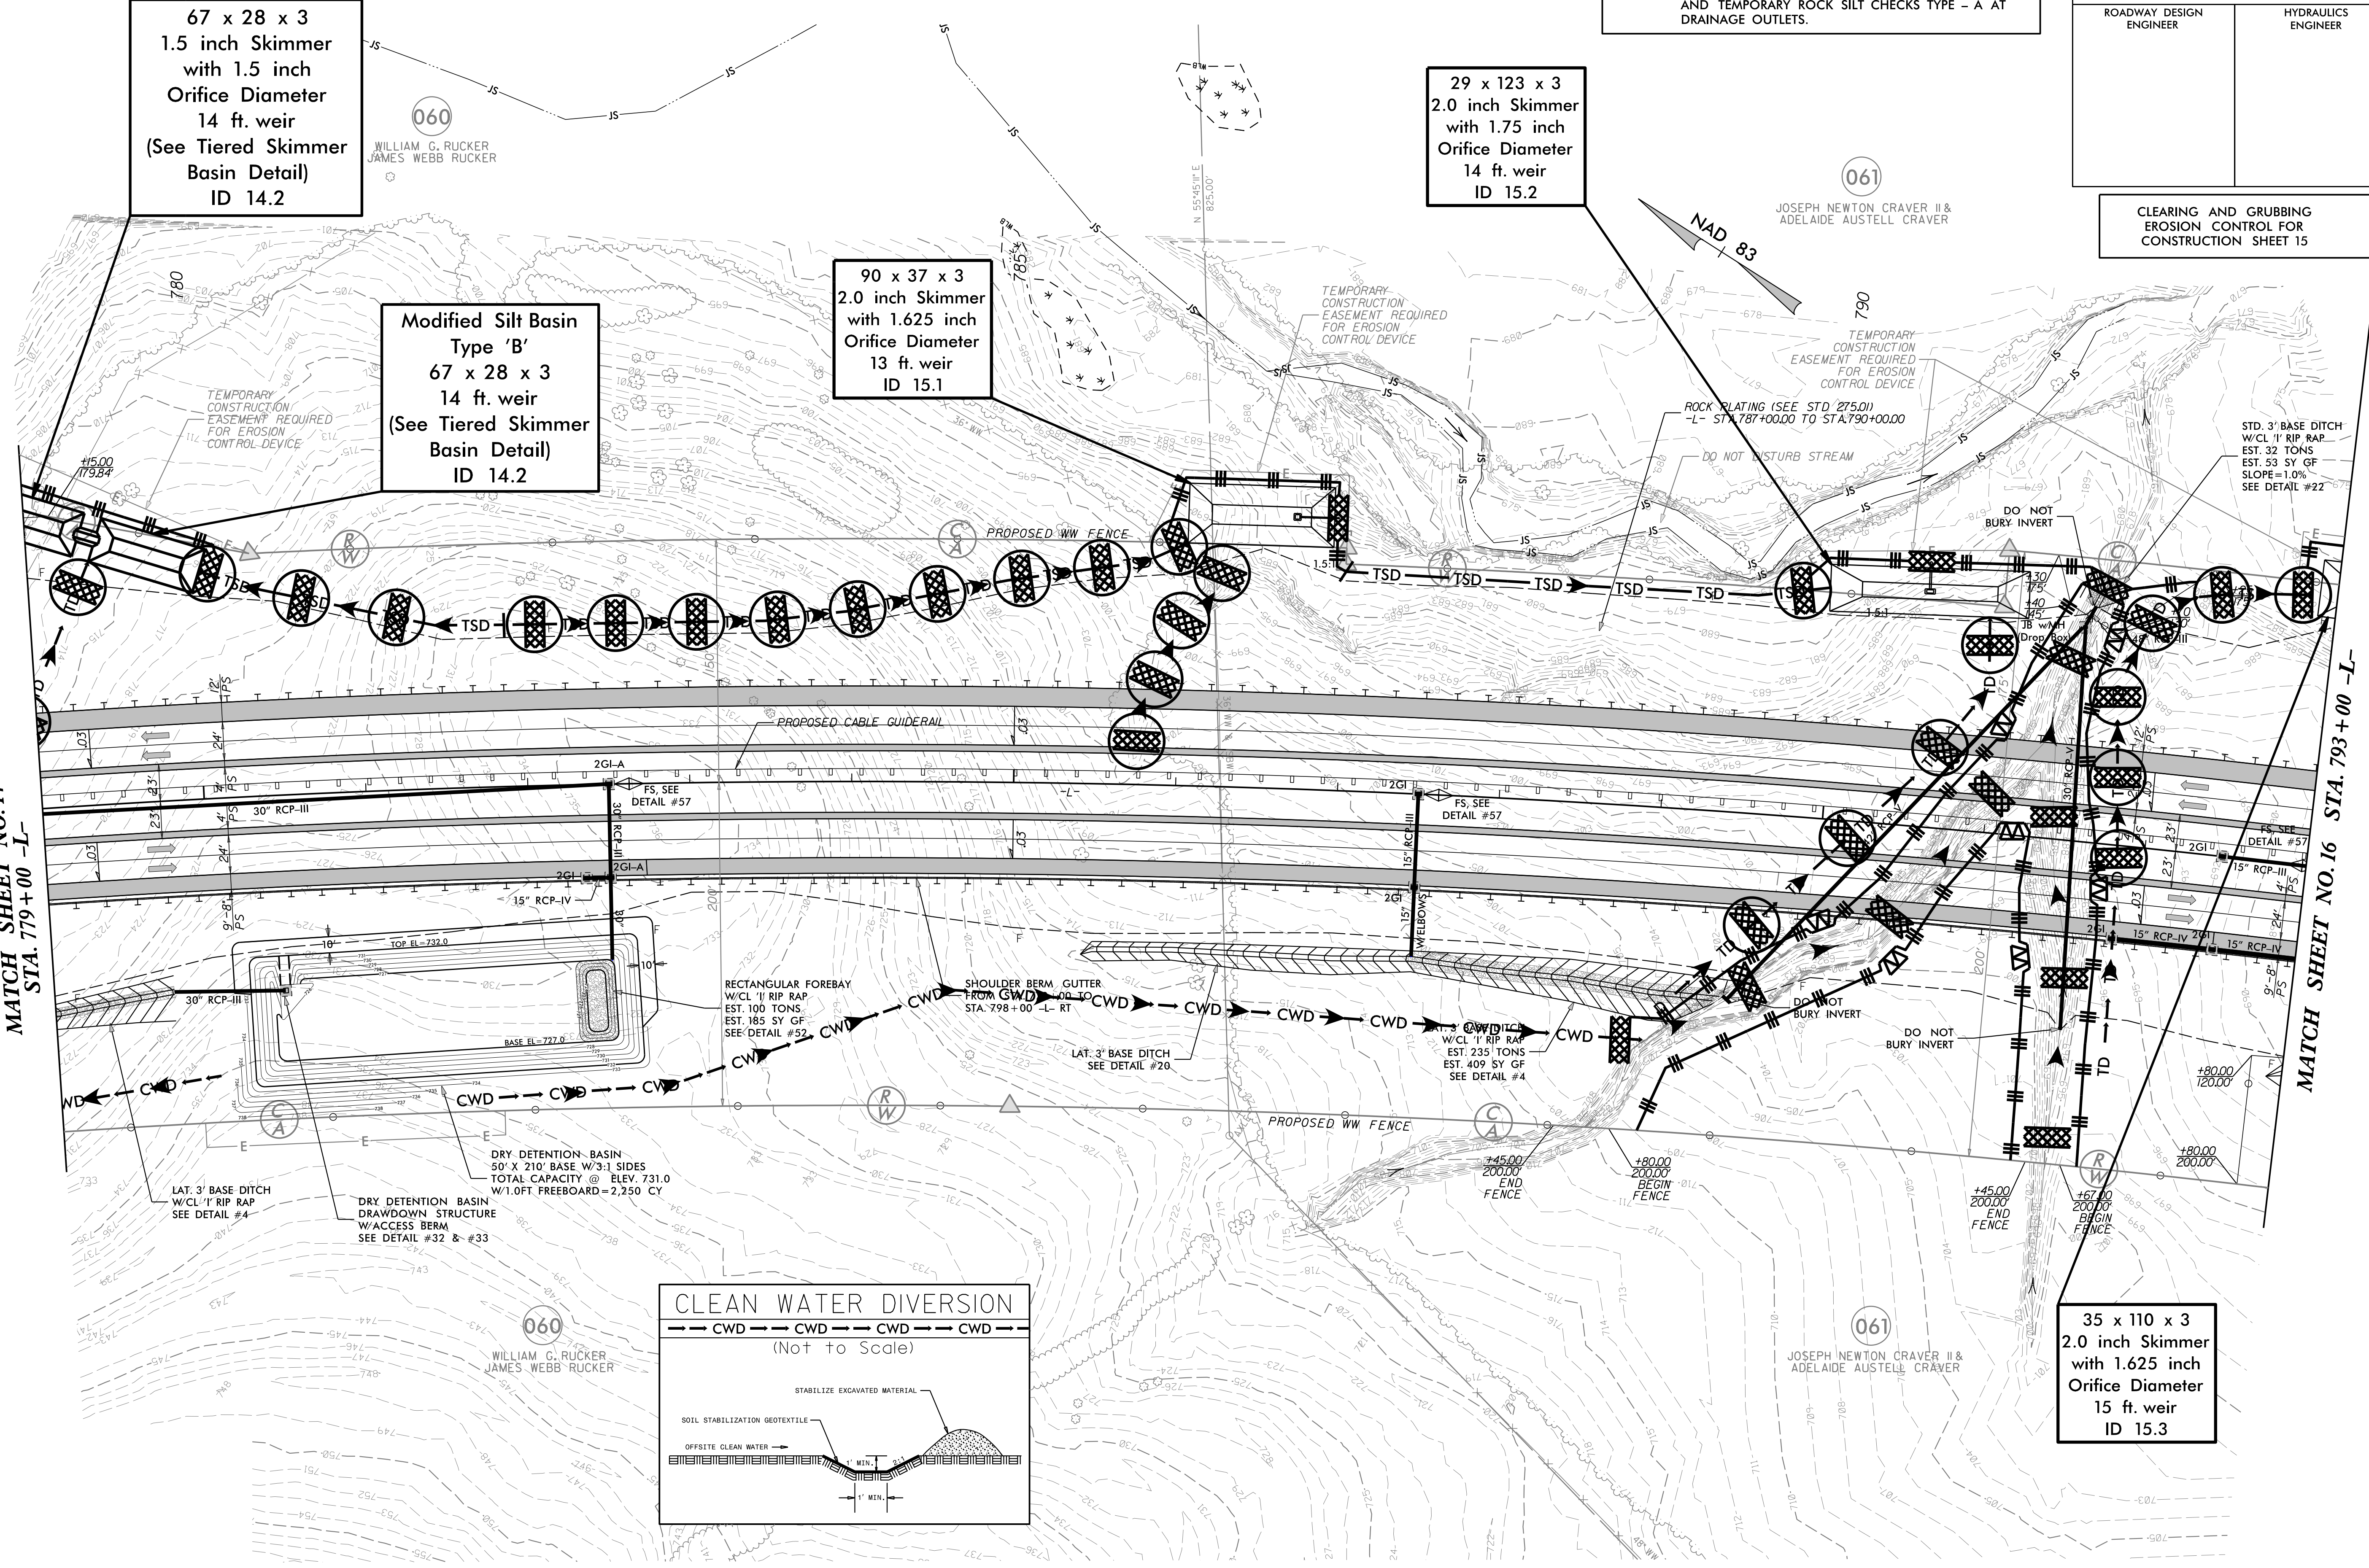

060
WILLIAM G. RUCKER
JAMES WEBB RUCKER

061
JOSEPH NEWTON CRAVER II &
ADELAIDE AUSTELL CRAVER

060
WILLIAM G. RUCKER
JAMES WEBB RUCKER

061
JOSEPH NEWTON CRAVER II &
ADELAIDE AUSTELL CRAVER