
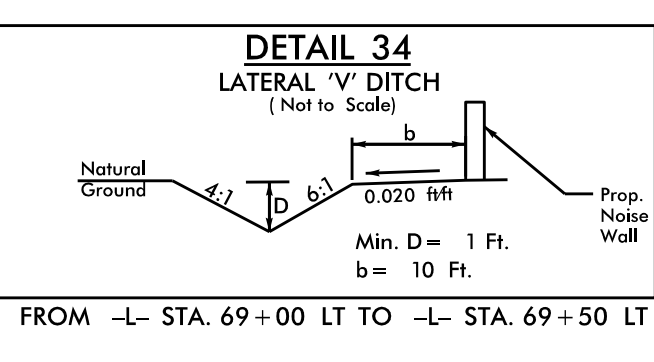
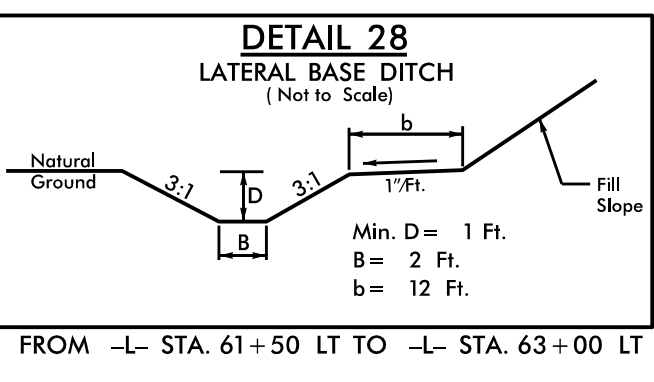
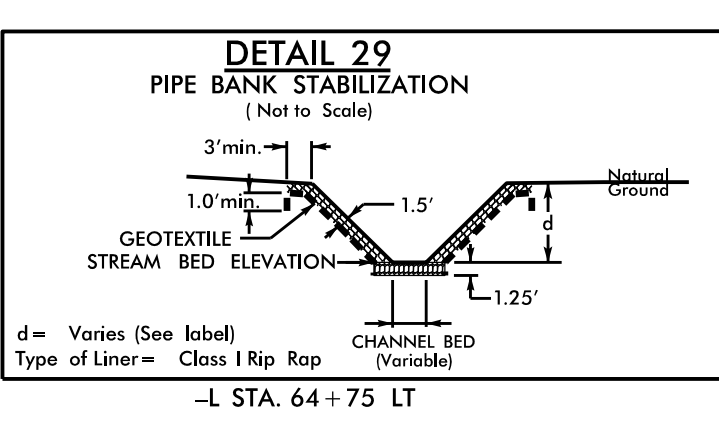
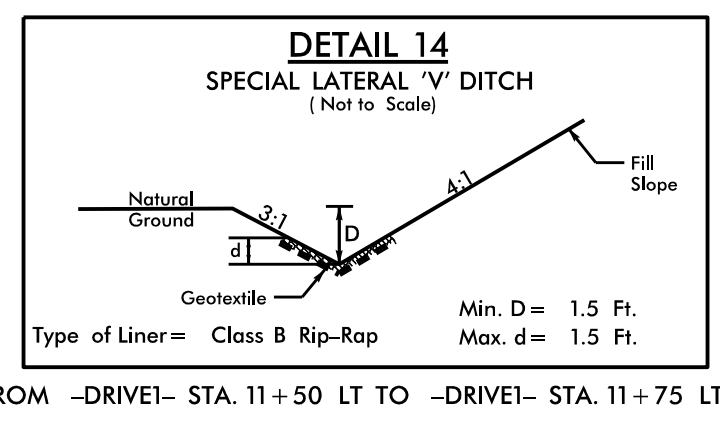
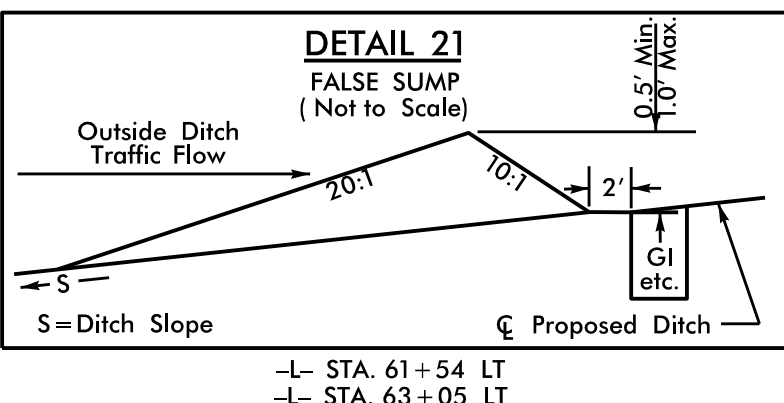
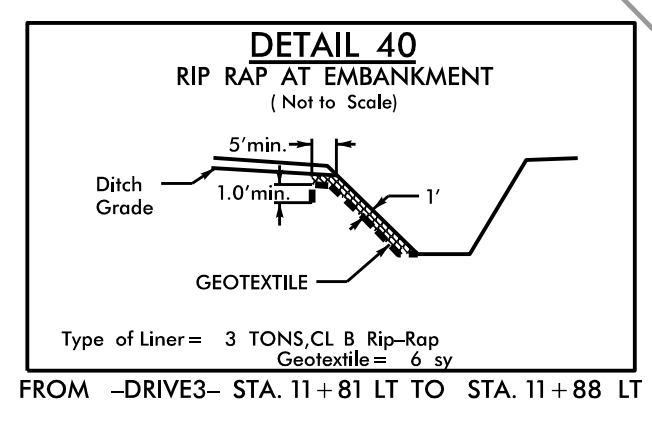
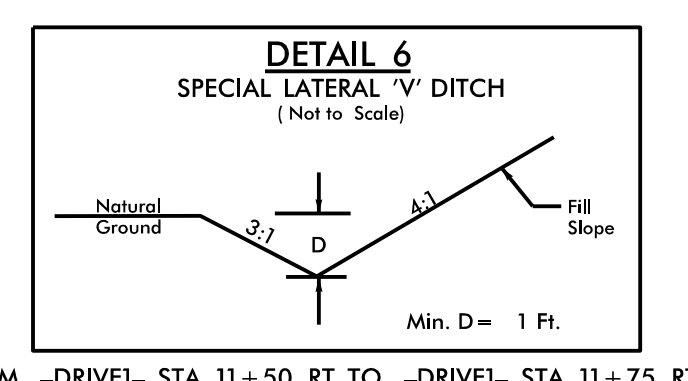
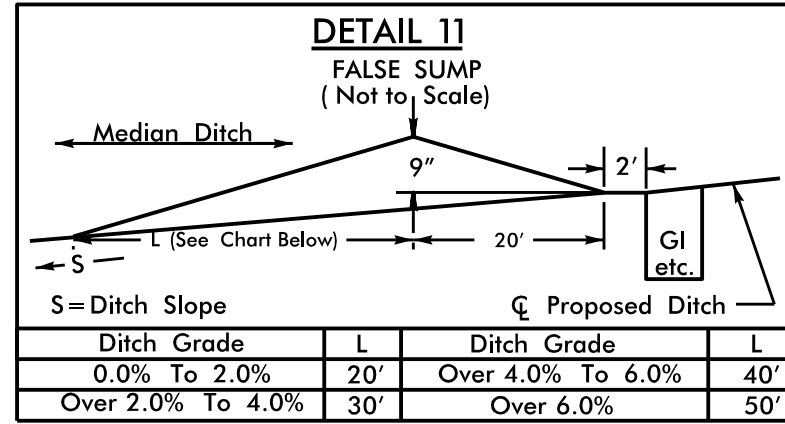
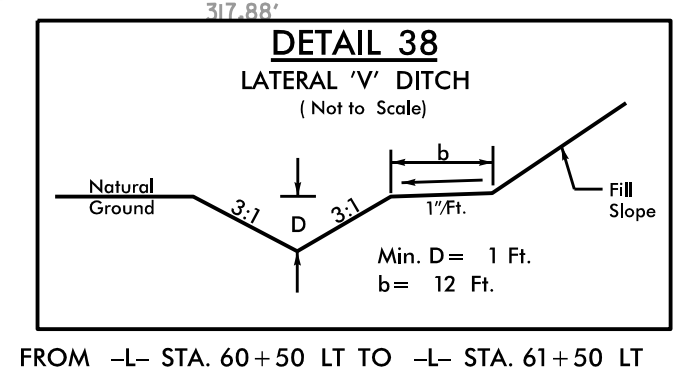
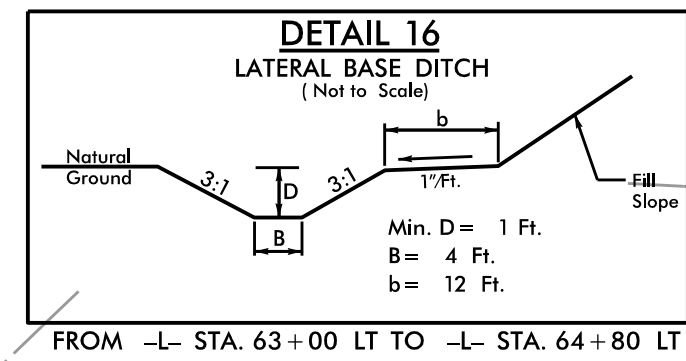


Place Matting for Erosion Control on Slope as Work Allows.
 -L- Sta. 59+00 LT to Sta. 60+00 LT
 -L- Sta. 63+00 LT to Sta. 68+75 LT
 -L- Sta. 69+50 LT to Sta. 72+00 LT

28' x 16' x 3
 1.5 inch Skimmer with 0.625 inch Orifice Diameter
 4 ft. weir
 (See Tiered Skimmer Basin Detail) ID 7.1

Modified Silt Basin
 Type 'B'
 28' x 16' x 3'
 4 ft. weir
 (See Tiered Skimmer Basin Detail) ID 7.1

NOTE: UTILIZE FABRIC INSERT INLET PROTECTION DEVICES IN LIEU OF ROCK INLET SEDIMENT TRAPS TYPE C IN AREAS WHERE WATER MAY POND ON ROAD OPEN TO LIVE TRAFFIC.

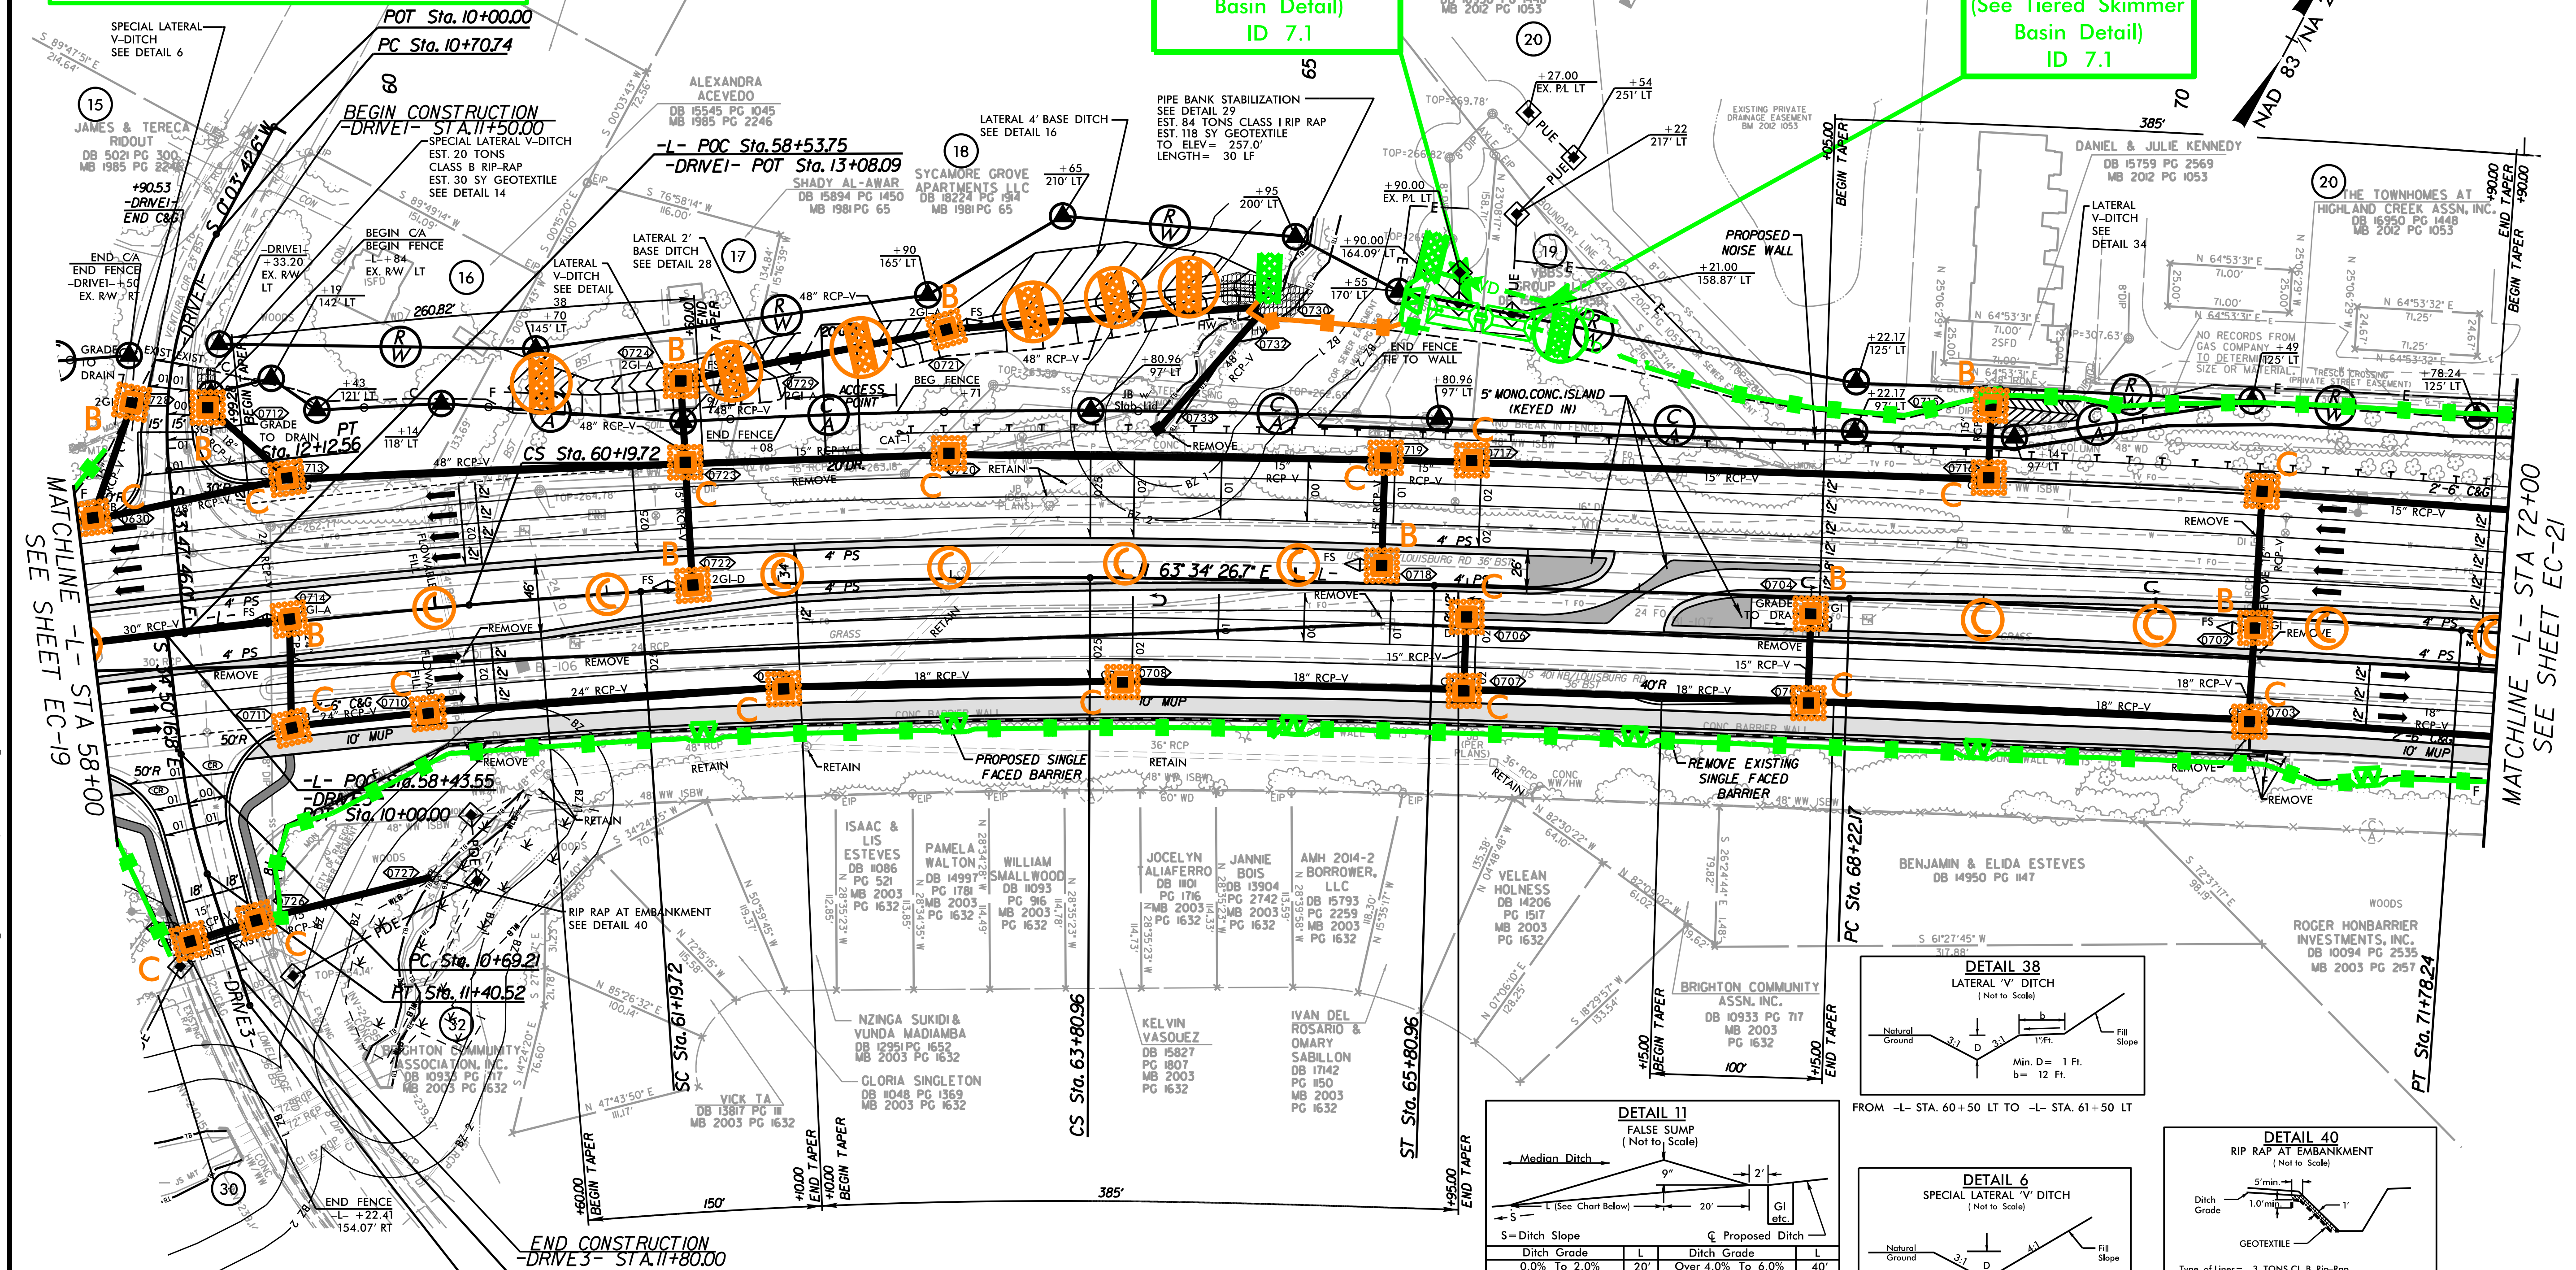

FOR -L- PROFILE, SEE SHEET NO. 15
 FOR -DRIVE1- PROFILE, SEE SHEET NO. 20
 FOR -DRIVE3- PROFILE, SEE SHEET NO. 21

5/14/2019
 10:55:26 AM
 C:\Users\lgilg\OneDrive\Documents\Design\U5748_EC.psd\20_EC.dgn