


6 Phase Fully Actuated (Isolated)

NOTES

1. Refer to "Roadway Standard Drawings NCDOT" dated January 2018 and "Standard Specifications for Roads and Structures" dated January 2018.
2. Do not program signal for late night operation unless otherwise directed by the Engineer.
3. Phase 1 and/or 5 may be lagged.
4. The order of phase 3 and 4 may be reversed.
5. Set all detector units to presence mode.
6. This intersection uses video detection. Install detectors according to the manufacturer's instructions to achieve the desired detection.
7. Omit "walk" and flashing "Don't Walk" with no pedestrian calls.
8. Program pedestrian heads to countdown the flashing "Don't Walk" time only.
9. Refer to Pavement Marking Plans for proposed stop bar locations.
10. Reposition existing signal heads as shown on this plan.

PHASING DIAGRAM

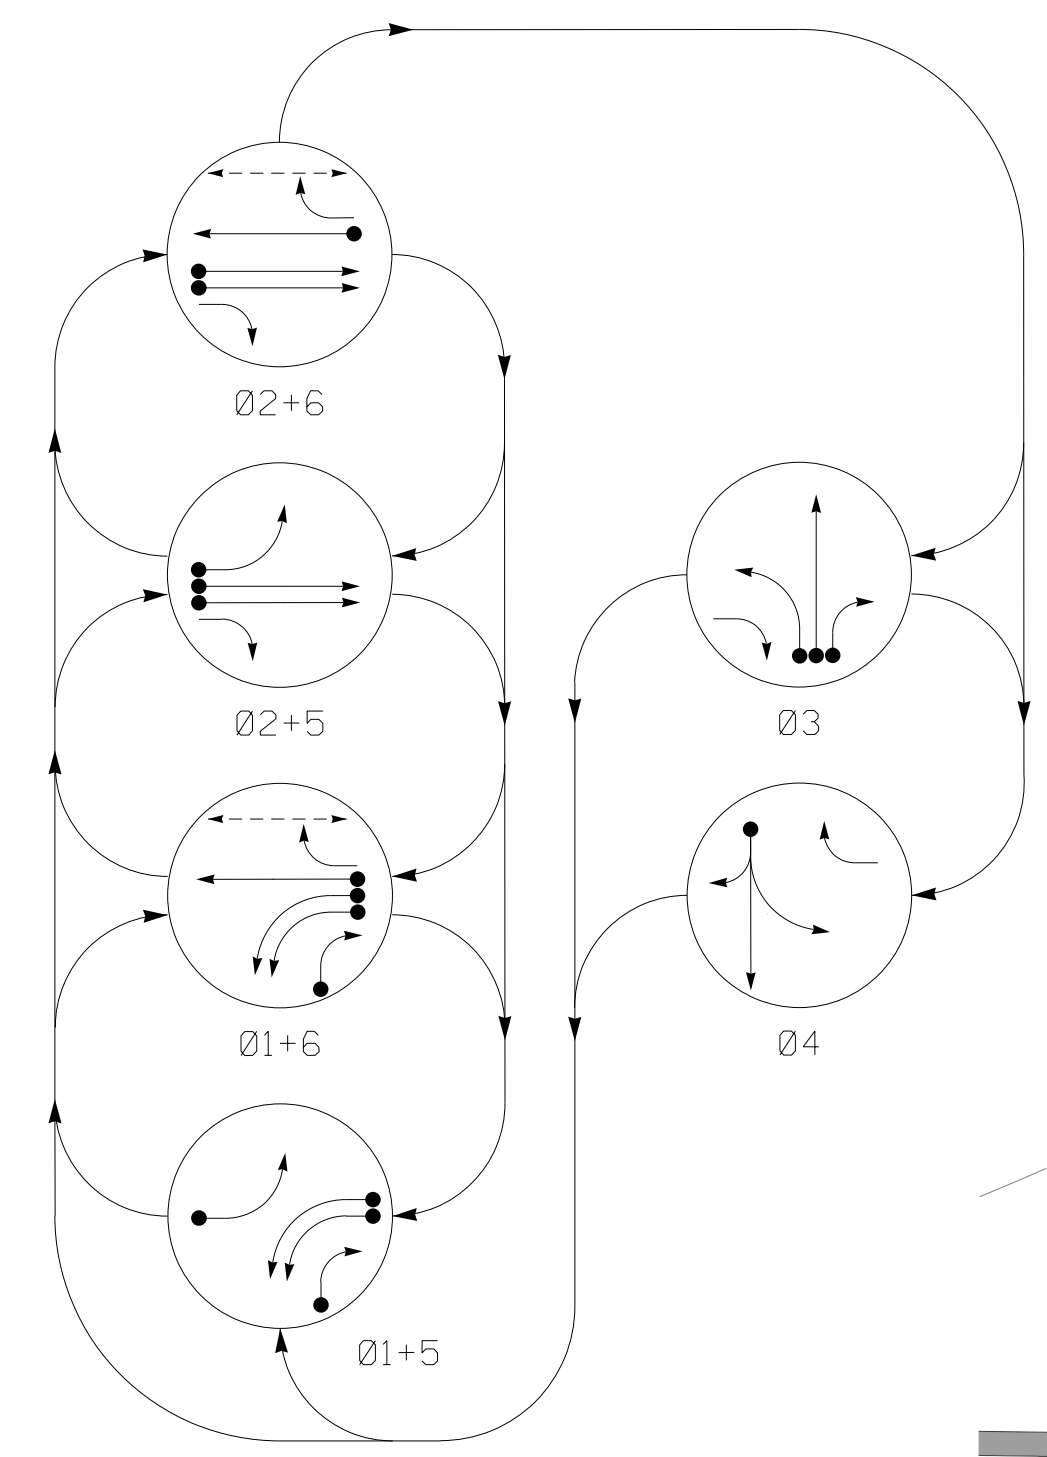

PHASING DIAGRAM DETECTION LEGEND

- DETECTED MOVEMENT
- UNDETECTED MOVEMENT (OVERLAP)
- UNSIGNALIZED MOVEMENT
- PEDESTRIAN MOVEMENT

SIGNAL FACE I.D.

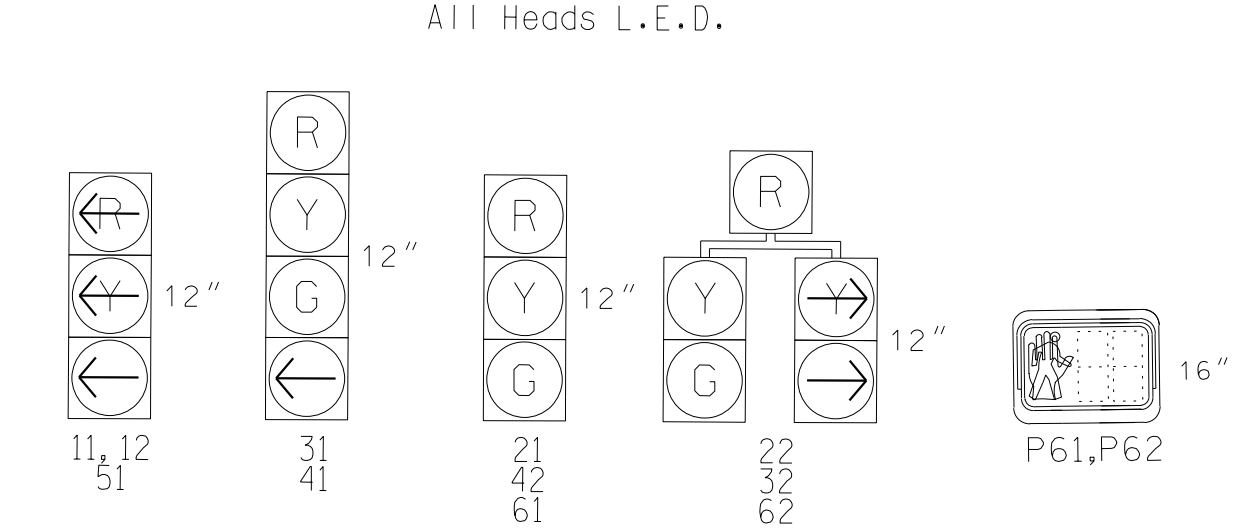



TABLE OF OPERATION

SIGNAL FACE	PHASE						FLASH
	01+5	01+6	02+5	02+6	03	04	
11, 12	R	R	R	R	R	R	
21	R	R	G	G	R	R	Y
22	R	R	G	G	R	R	Y
31	R	R	R	R	G	R	R
32	R	R	R	R	G	R	R
41	R	R	R	R	R	G	R
42	R	R	R	R	R	G	R
51	R	R	R	R	R	R	Y
61	R	G	R	G	R	R	Y
62	R	G	R	G	R	R	Y
P61,P62	DW	W	DW	W	DW	W	DRK

OASIS 2070 LOOP & DETECTOR INSTALLATION CHART

LOOP	SIZE (FT)	DISTANCE FROM STOPBAR (FT)	TURNS	NEW LOOP	DETECTOR PROGRAMMING				SYSTEM LOOP	NEW CARD	
					PHASE	CALLING	EXTENSION	FULL TIME DELAY			STRETCH TIME
1A, 1B	*	+5	*	*	1	Y	Y	-	-	-	*
1C	*	0	*	*	1	Y	Y	-	-	15	*
2A	*	350	*	*	2	Y	Y	-	1.6	-	*
2C, 2D	*	90	*	*	2	Y	Y	-	-	-	*
3A	*	0	*	*	3	Y	Y	-	-	3	*
3B	*	0	*	*	3	Y	Y	-	-	-	*
4A	*	0	*	*	4	Y	Y	-	-	3	*
5A	*	+5	*	*	5	Y	Y	-	-	-	*
6A	*	300	*	*	6	Y	Y	-	1.6	-	*
6B	*	90	*	*	6	Y	Y	-	-	-	*

*Video Detection Zone

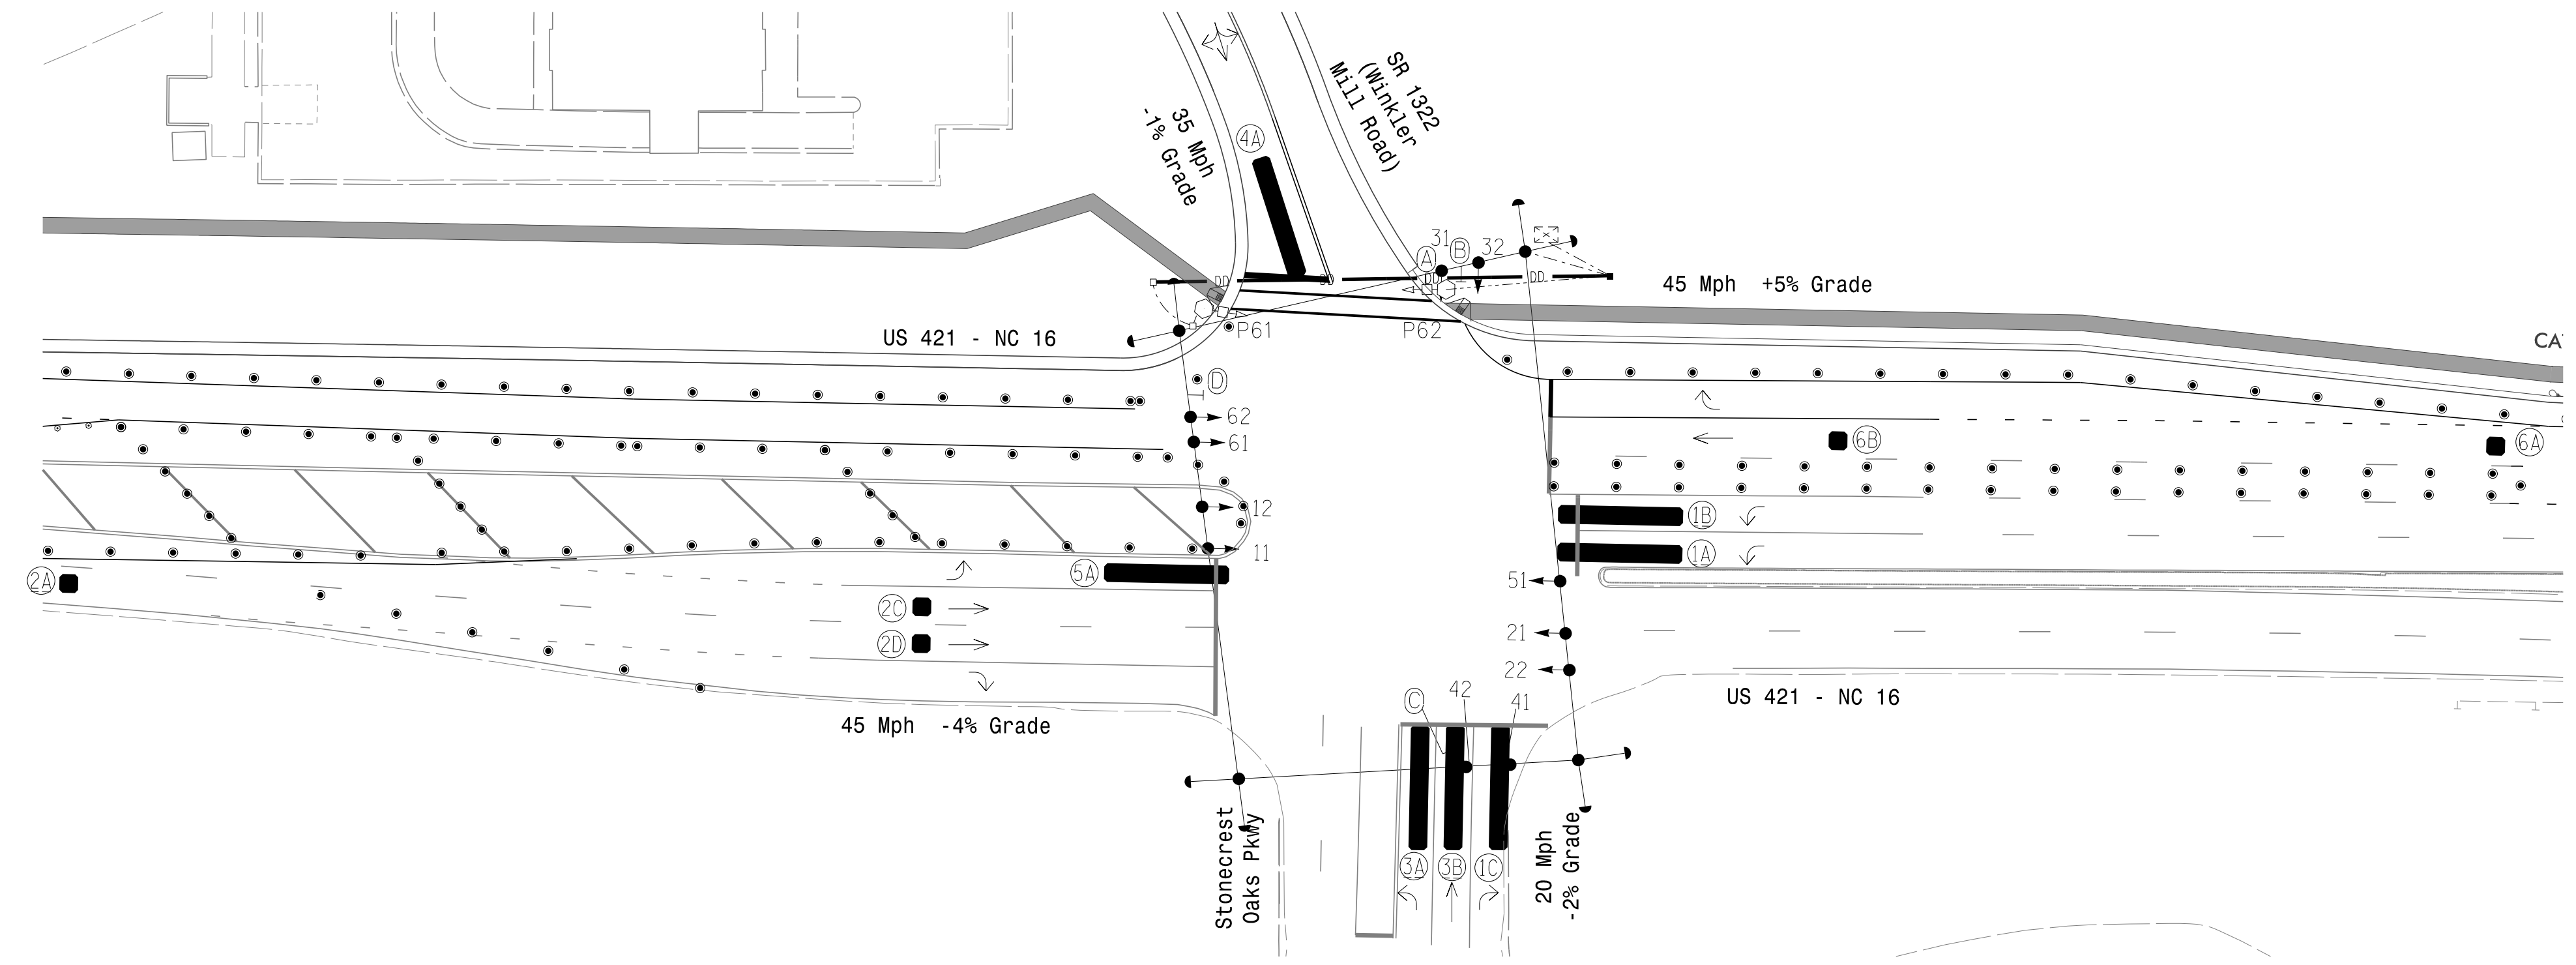

LEGEND

PROPOSED	EXISTING
	N/A
N/A	
	N/A

OASIS 2070 TIMING CHART

FEATURE	PHASE					
	1	2	3	4	5	6
Min Green 1 *	7	12	7	7	7	12
Extension 1	2.0	2.0	2.0	2.0	2.0	2.0
Max Green 1 *	25	60	15	15	25	60
Yellow Clearance	3.0	4.9	3.0	3.8	3.0	4.1
Red Clearance	3.4	1.5	3.5	2.4	3.3	1.6
Walk 1 *	-	-	-	-	-	7
Don't Walk 1	-	-	-	-	-	18
Seconds Per Actuation *	-	-	-	-	-	-
Max Variable Initial *	-	-	-	-	-	-
Time Before Reduction *	-	-	-	-	-	-
Time To Reduce *	-	-	-	-	-	-
Minimum Gap	-	-	-	-	-	-
Recall Mode	-	MIN RECALL	-	-	-	MIN RECALL
Vehicle Call Memory	-	YELLOW	-	-	-	YELLOW
Dual Entry	-	-	-	-	-	-
Simultaneous Gap	ON	ON	ON	ON	ON	ON

* These values may be field adjusted. Do not adjust Min Green and Extension times for phases 2 and 6 lower than what is shown. Min Green for all other phases should not be lower than 4 seconds.

2/14/2012 6:30:44 AM R:\Traffic\Signals\Design\Signals\90% Design Plans\Temporary Signal Design\US312_11-1044T2_Ph 11_Sig_dsn_Winkler Mill Rd.dgn




Signal Upgrade - Temporary Design 2 (Phase 11)

 Prepared For the Offices of: TRANSPORTATION MOBILITY AND SAFETY DIVISION NORTH CAROLINA DEPARTMENT OF TRANSPORTATION SIGNAL DESIGN SECTION 750 N. Greenfield Pkwy, Garner, NC 27529	US 421 - NC 16 at SR 1322 (Winkler Mill Road) / Stonecrest Oaks Pkwy		SEAL S.R. CHILUKA PROFESSIONAL ENGINEER STATE OF NORTH CAROLINA
	Division 11 Wilkes County Wilkesboro PLAN DATE: May 2023 REVIEWED BY: M.L. Stygles PREPARED BY: S.R. Chiluka REVIEWED BY: J. Ma	REVISIONS INIT. DATE	

DOCUMENT NOT CONSIDERED FINAL UNLESS ALL SIGNATURES COMPLETED

SEAL
 NORTH CAROLINA PROFESSIONAL ENGINEER
 S.R. CHILUKA
 No. 047250
 DATE: 5/24/2023
 SIGNATURE: J. Ma
 DATE: 5/24/2023
 SIG. INVENTORY NO. II-1044T2

EDI MODEL 2018ECL-NC CONFLICT MONITOR PROGRAMMING DETAIL
(remove jumpers and set switches as shown)

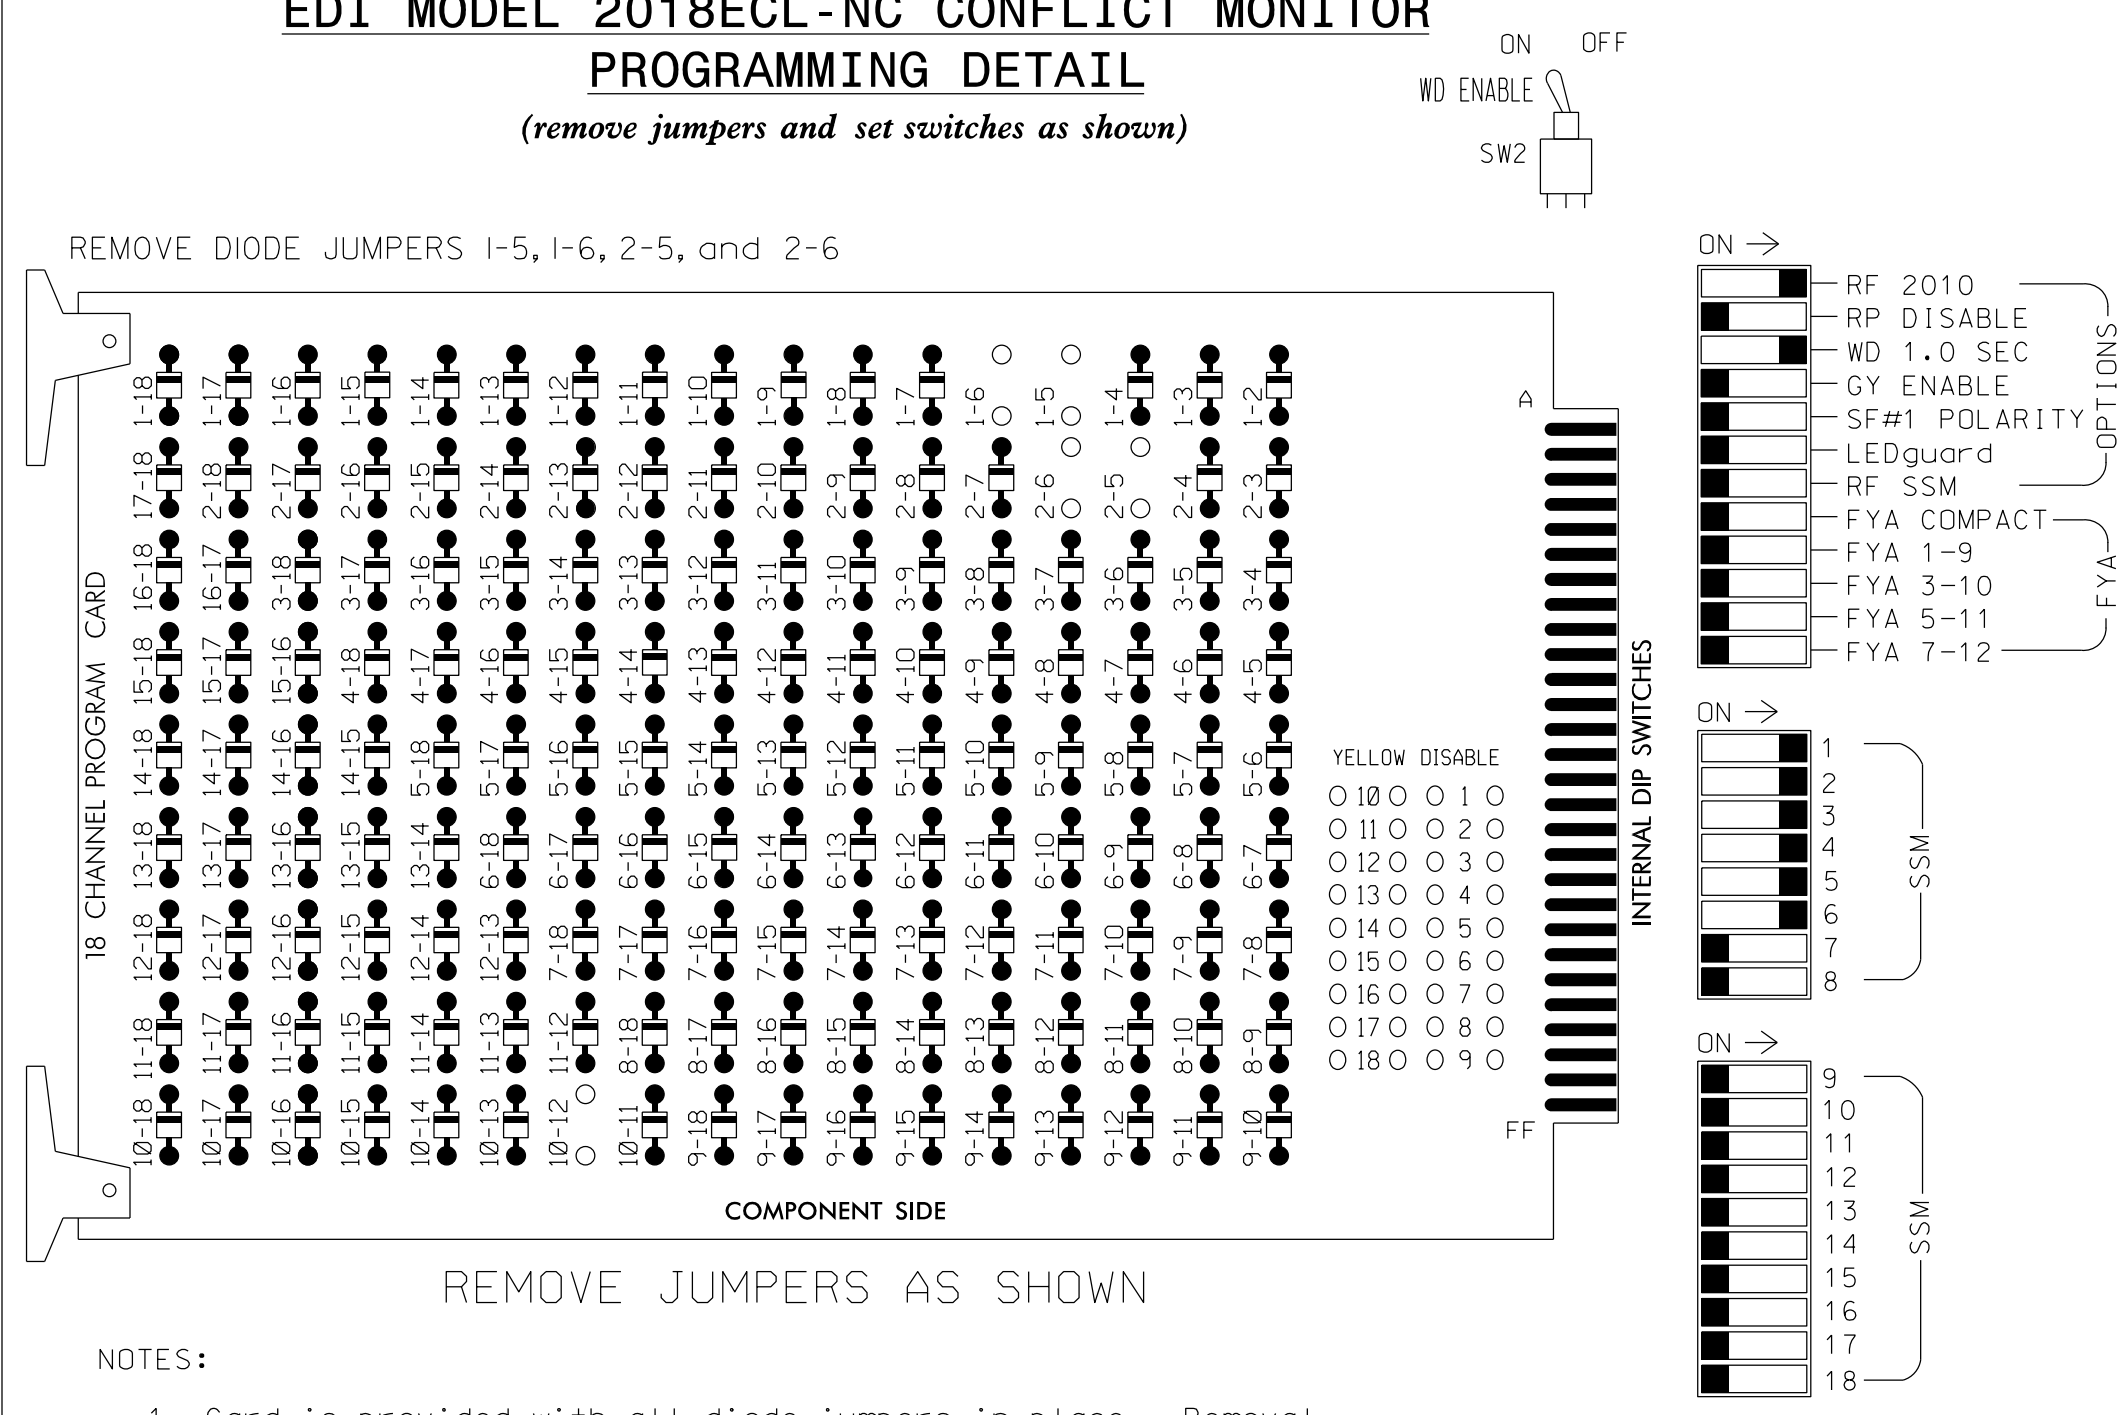

- REMOVE DIODE JUMPERS 1-5, 1-6, 2-5, and 2-6
- REMOVE JUMPERS AS SHOWN
- NOTES:
- Card is provided with all diode jumpers in place. Removal of any jumper allows its channels to run concurrently.
 - Ensure jumpers SEL2-SEL5 and SEL9 are present on the monitor board.
 - Ensure that Red Enable is active at all times during normal operation.
 - Connect serial cable from conflict monitor to comm. port 1 of 2070 controller. Ensure conflict monitor communicates with 2070.

NOTES

- To prevent "flash-conflict" problems, insert red flash program blocks for all unused vehicle load switches in the output file. The installer shall verify that signal heads flash in accordance with the Signal Plans.
- Enable simultaneous Gap-Out for all phases.
- Program phases 2 and 6 for Startup in Green.
- Program phase 6 for Startup Ped Call.
- Program phase 2 and 6 for Yellow Flash.
- If this signal will be managed by an ATMS software, enable controller and detector logging for all detectors used at this location.

EQUIPMENT INFORMATION


CONTROLLER.....2070
 CABINET.....332 W/ AUX
 SOFTWARE.....ECONOLITE OASIS
 CABINET MOUNT.....BASE
 OUTPUT FILE POSITIONS...18 WITH AUX. OUTPUT FILE
 LOAD SWITCHES USED.....S1,S2,S3,S4,S5,S6
 PHASES USED.....1,2,3,4,5,6,6PED
 OVERLAPS.....NONE

SIGNAL HEAD HOOK-UP CHART

LOAD SWITCH NO.	S1	S2	S2P	S3	S4	S4P	S5	S6	S6P	S7	S8	S8P	S9	S10	S11	S12	S13	S14	
PHASE	1	2	2 PED	3	4	4 PED	5	6	6 PED	7	8	8 PED	OLA	OLB	SPARE	OLC	OLD	SPARE	
SIGNAL HEAD NO.	11,12	32	21,22	NU	22	31	32	41	42	62	NU	51	61,62	P61, P62	NU	NU	NU	NU	NU
RED		128		116	116	101	101						134						
YELLOW			129		117	117	102	102					135						
GREEN			130		118	118	103	103					136						
RED ARROW	125											131							
YELLOW ARROW	126	126		117			102	132											
GREEN ARROW	127	127		118	118	103	103	133											
Hand icon												119							
Walking person icon												121							

NU = Not Used

INPUT FILE POSITION LAYOUT

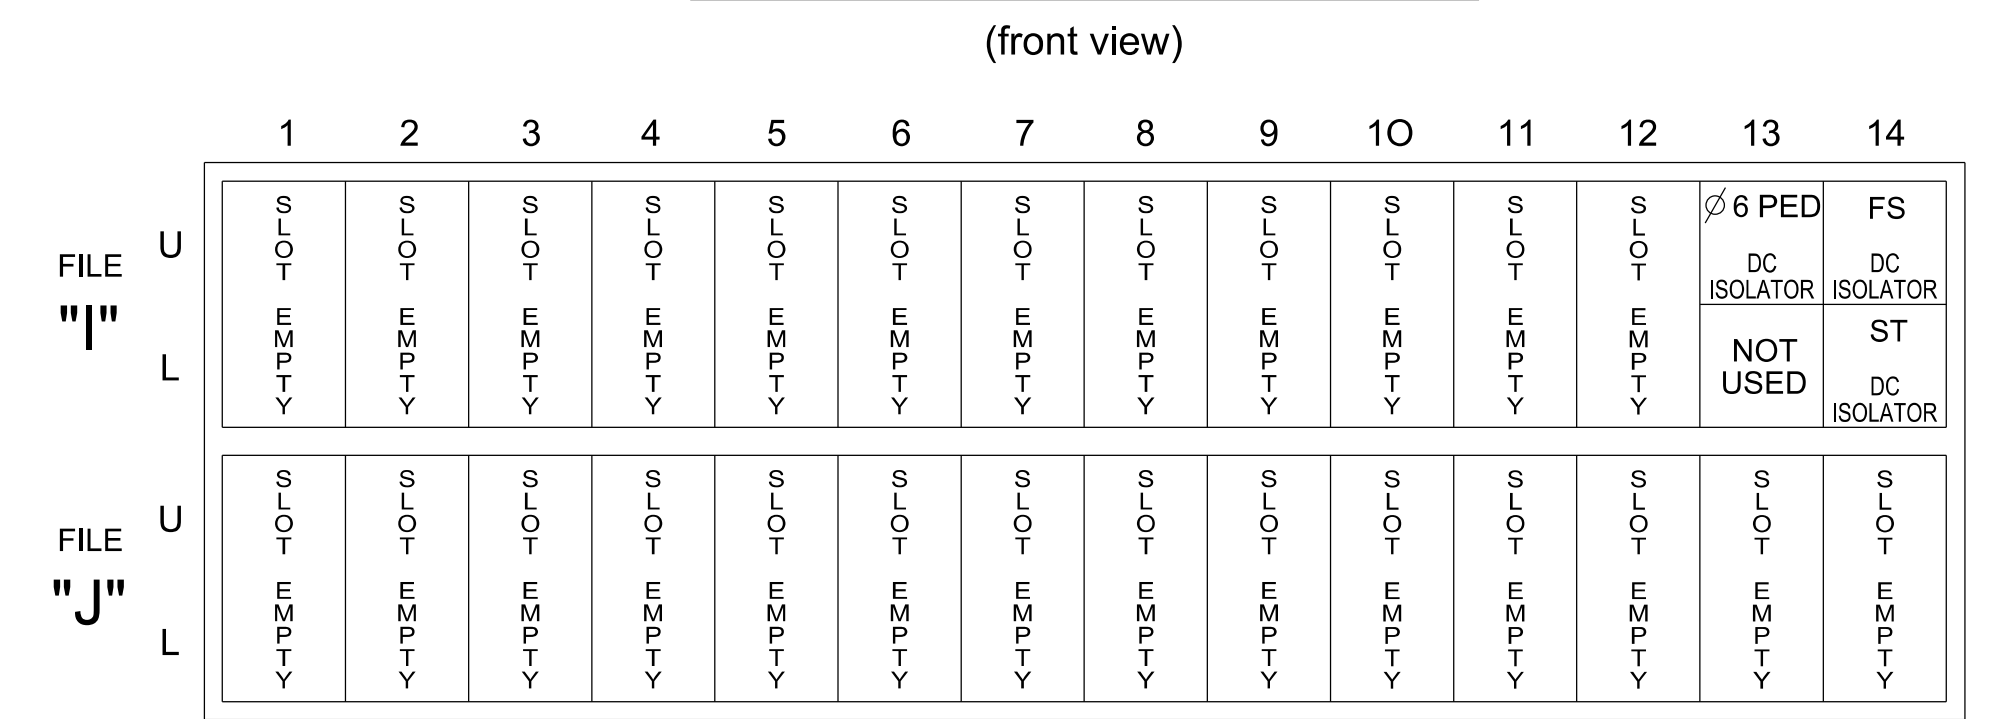


EX.: 1A, 2A, ETC. = LOOP NO.'S

FS = FLASH SENSE
ST = STOP TIME

INPUT FILE CONNECTION & PROGRAMMING CHART

LOOP NO.	LOOP TERMINAL	INPUT FILE POS.	PIN NO.	INPUT POINT	DETECTOR NO.	CALL PHASE	DELAY TIME	EXTEND TIME	EXTEND	ADDED INITIAL	QUEUE	CALL	DELAY DURING GREEN
PED PUSH BUTTONS													
P61,P62	TB8-7,9	I13U	68	34	6	PED 6							

NOTE:
INSTALL DC ISOLATOR IN INPUT FILE SLOT I13.

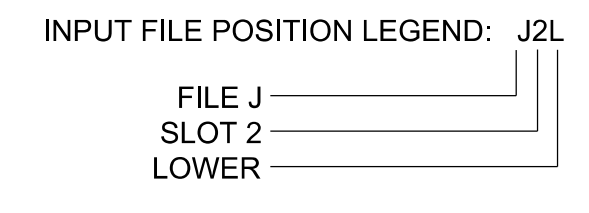

THIS ELECTRICAL DETAIL IS FOR THE SIGNAL DESIGN: 11-1044T2
 DESIGNED: May 2023
 SEALED: 5/24/2023
 REVISED: N/A

SPECIAL DETECTOR NOTE

Install a video detection system for vehicle detection. Perform installation according to manufacturer's directions and NCDOT engineer-approved mounting locations to accomplish the detection schemes shown on the Signal Design Plans.

COUNTDOWN PEDESTRIAN SIGNAL OPERATION

Countdown Ped Signals are required to display timing only during Ped Clearance Interval. Consult Ped Signal Module user's manual for instructions on selecting this feature.

Temporary Installation - Electrical Detail 1 of 1 (Phase 11)

ELECTRICAL AND PROGRAMMING DETAILS FOR:

US 421 - NC 16 at SR 1322 (Winkler Mill Road) / Stonecrest Oaks Pkwy

Division 11 Wilkes County Wilkesboro

PLAN DATE: May 2023 REVIEWED BY: M.L.Stygles
 PREPARED BY: S.R.Chiluka REVIEWED BY: J.Ma


REVISIONS: INIT. DATE

DocuSigned by: Matthew L. Stygles
 5/24/2023

SIG. INVENTORY NO. 11-1044T2




DOCUMENT NOT CONSIDERED FINAL UNLESS ALL SIGNATURES COMPLETED

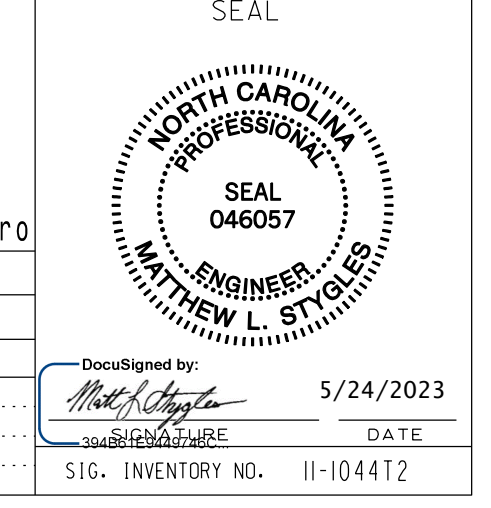

5/23/2019 3:15:01PM R:\Traffic\Signals\Design\Signals\90% Design Plans\Temporary Signal Design\U5312-11-1044T2-Ph 11-Sig -ele_Winkler Mill Rd.dgn

PHASING DIAGRAM

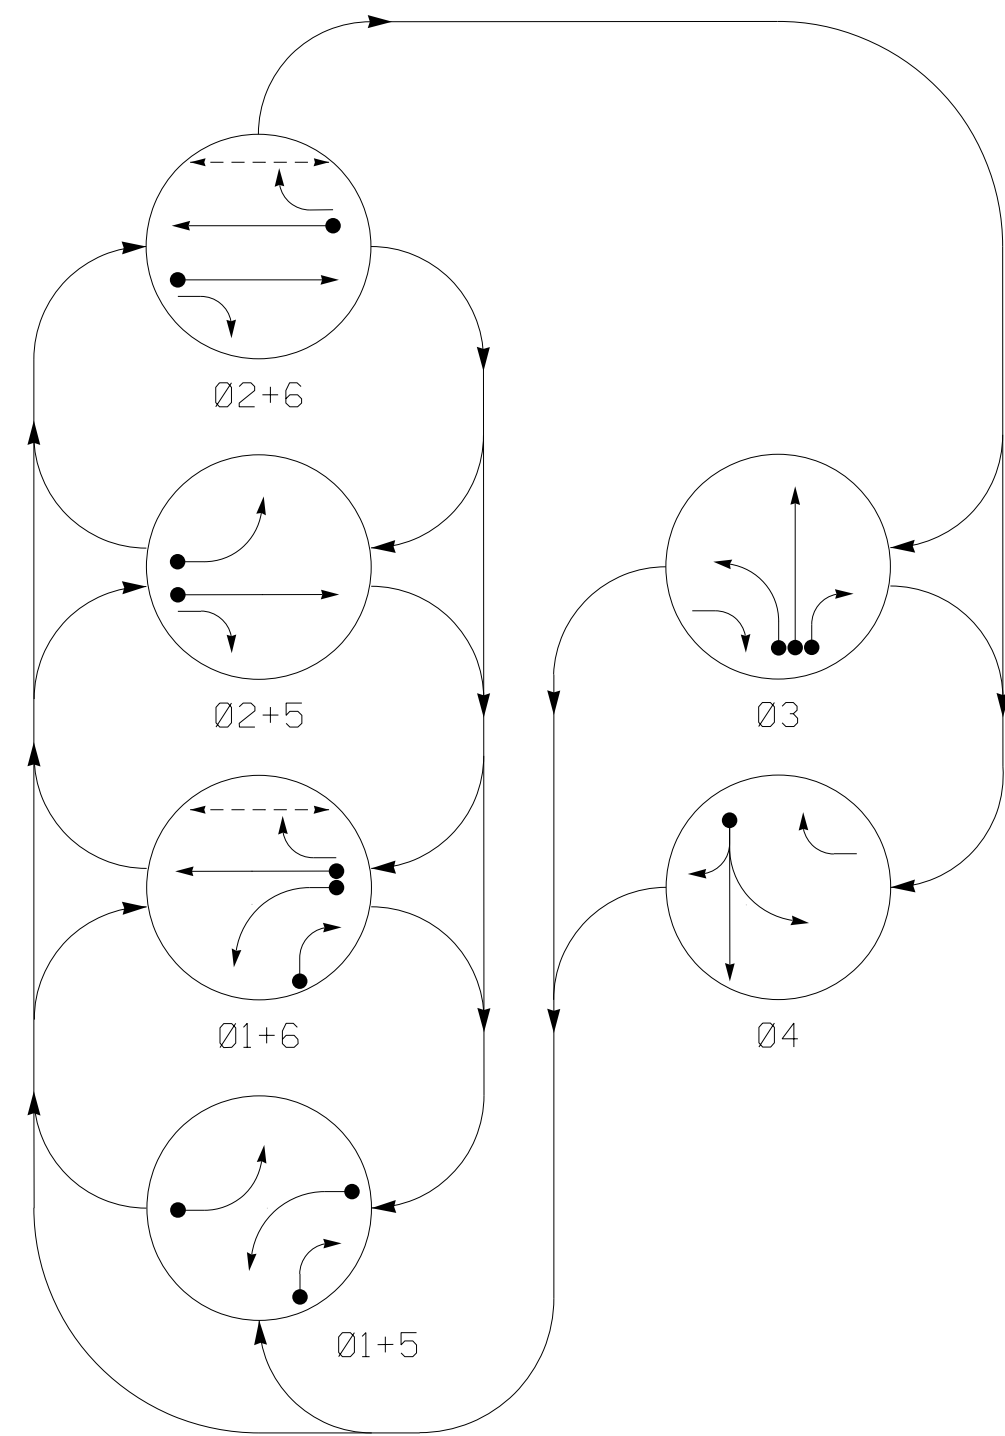

PHASING DIAGRAM DETECTION LEGEND

- DETECTED MOVEMENT
- UNDETECTED MOVEMENT (OVERLAP)
- UNSIGNALIZED MOVEMENT
- PEDESTRIAN MOVEMENT

SIGNAL FACE I.D.

All Heads L.E.D.

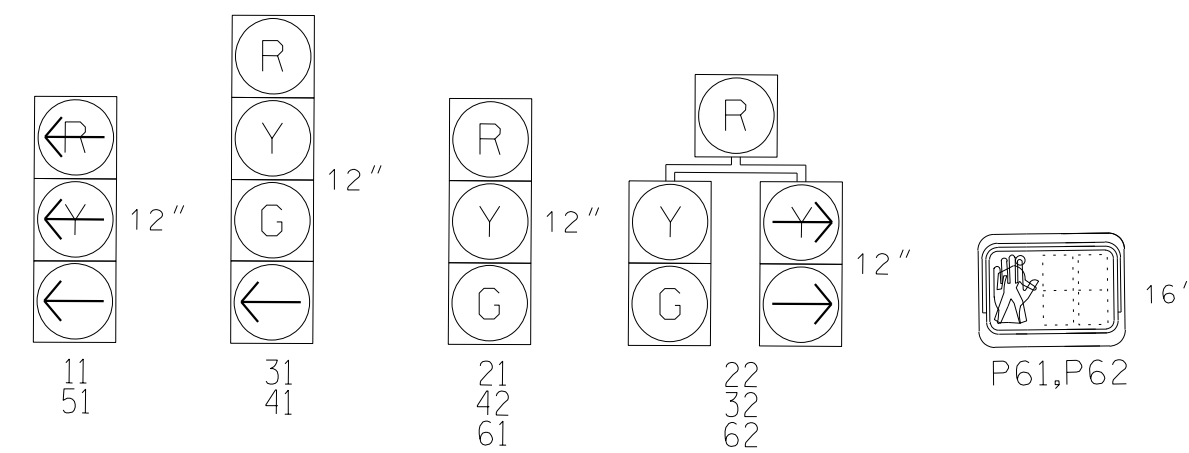


TABLE OF OPERATION

SIGNAL FACE	PHASE						
	01+5	01+6	02+5	02+6	03	04	FLUSH
11	←	←	←	←	←	←	←
21	←	←	←	←	←	←	←
22	←	←	←	←	←	←	←
31	←	←	←	←	←	←	←
32	←	←	←	←	←	←	←
41	←	←	←	←	←	←	←
42	←	←	←	←	←	←	←
51	←	←	←	←	←	←	←
61	←	←	←	←	←	←	←
62	←	←	←	←	←	←	←
P61,P62	DW	W	DW	W	DW	W	DRK

OASIS 2070 LOOP & DETECTOR INSTALLATION CHART


LOOP	SIZE (FT)	DISTANCE FROM STOPBAR (FT)	TURNS	NEW LOOP	DETECTOR PROGRAMMING				SYSTEM LOOP	NEW CARD	
					PHASE	CALLING	EXTENSION	STRETCH TIME			DELAY TIME
1A	*	+5	*	*	1	Y	Y	-	-	-	*
1C	*	0	*	*	1	Y	Y	-	15	-	*
2A	*	300	*	*	2	Y	Y	-	1.6	-	*
2B	*	90	*	*	2	Y	Y	-	-	-	*
3A	*	0	*	*	3	Y	Y	-	-	3	*
3B	*	0	*	*	3	Y	Y	-	-	-	*
4A	*	0	*	*	4	Y	Y	-	-	3	*
5A	*	+5	*	*	5	Y	Y	-	-	-	*
6A	*	300	*	*	6	Y	Y	-	1.6	-	*
6B	*	90	*	*	6	Y	Y	-	-	-	*

* Video Detection Zone

6 Phase Fully Actuated (Isolated)

NOTES

- Refer to "Roadway Standard Drawings NCDOT" dated January 2018 and "Standard Specifications for Roads and Structures" dated January 2018.
- Do not program signal for late night operation unless otherwise directed by the Engineer.
- Phase 1 and/or 5 may be lagged.
- The order of phase 3 and 4 may be reversed.
- Set all detector units to presence mode.
- This intersection uses video detection. Install detectors according to the manufacturer's instructions to achieve the desired detection.
- Omit "walk" and flashing "Don't Walk" with no pedestrian calls.
- Program pedestrian heads to countdown the flashing "Don't Walk" time only.
- Refer to Pavement Marking Plans for proposed stop bar locations.
- Reposition existing signal heads as shown on this plan.

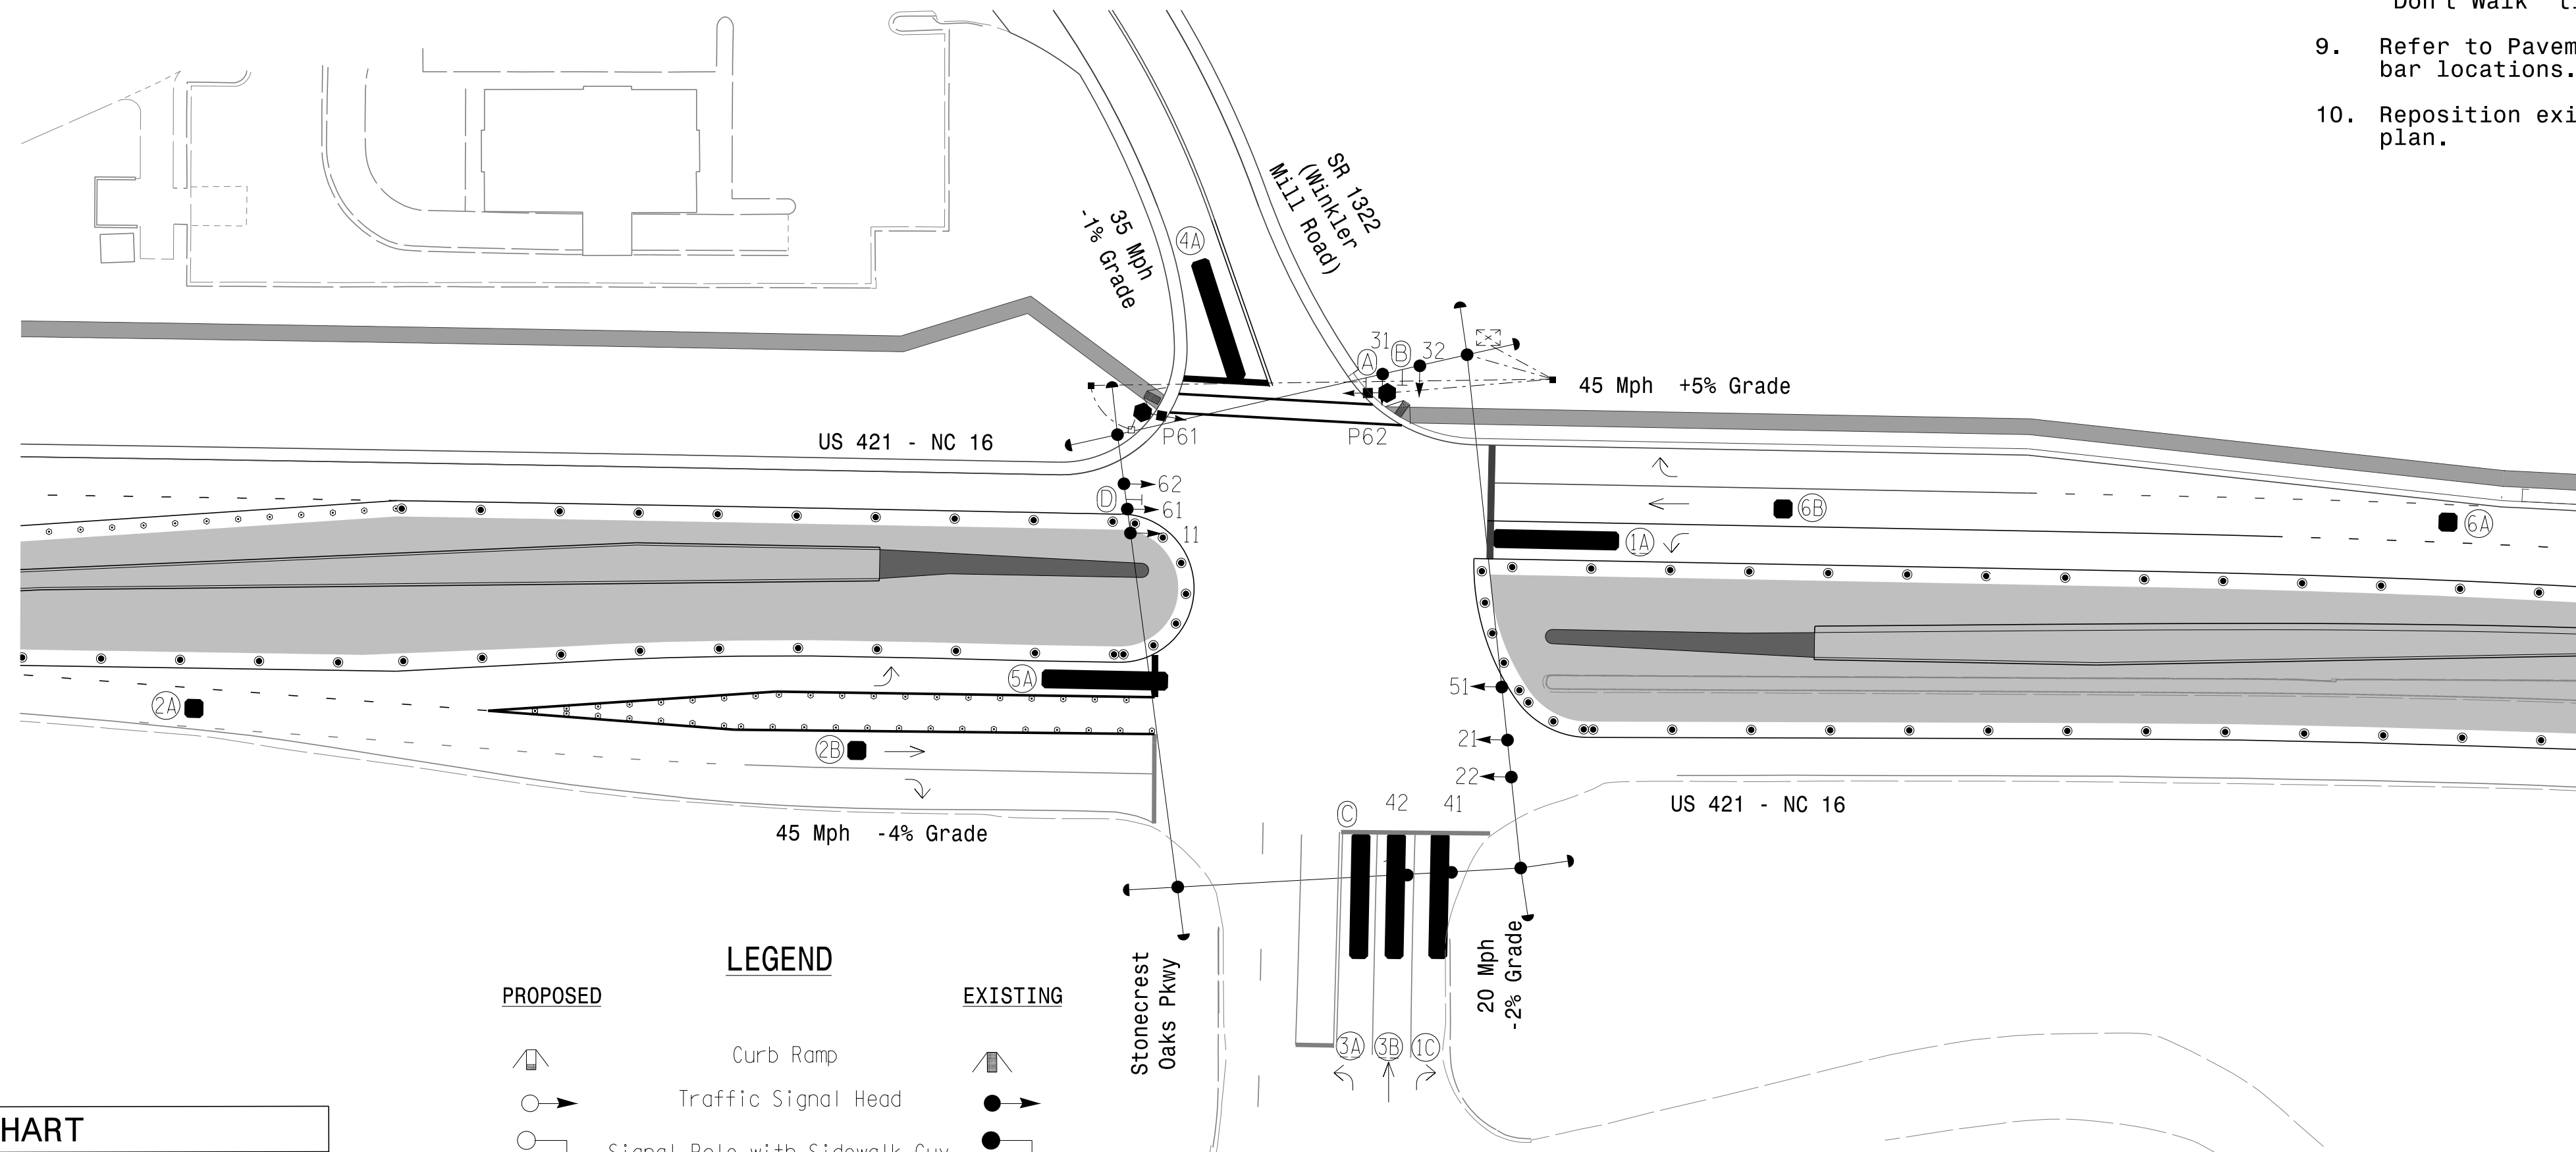

LEGEND

- | PROPOSED | EXISTING |
|----------|----------|
| | |
| | |
| | |
| | N/A |
| | |
| | |
| | |
| | |
| | |
| | |
| | N/A |
| | |
| | |
| | |
| | |
| | |
| | N/A |
| | N/A |

OASIS 2070 TIMING CHART

FEATURE	PHASE					
	1	2	3	4	5	6
Min Green 1 *	7	12	7	7	7	12
Extension 1	2.0	2.0	2.0	2.0	2.0	2.0
Max Green 1 *	25	60	15	15	25	60
Yellow Clearance	3.0	4.9	3.0	3.8	3.0	4.1
Red Clearance	3.5	1.5	3.5	2.6	3.3	1.5
Walk 1 *	-	-	-	-	-	7
Don't Walk 1	-	-	-	-	-	18
Seconds Per Actuation *	-	-	-	-	-	-
Max Variable Initial *	-	-	-	-	-	-
Time Before Reduction *	-	-	-	-	-	-
Time To Reduce *	-	-	-	-	-	-
Minimum Gap	-	-	-	-	-	-
Recall Mode	-	MIN RECALL	-	-	-	MIN RECALL
Vehicle Call Memory	-	YELLOW	-	-	-	YELLOW
Dual Entry	-	-	-	-	-	-
Simultaneous Gap	ON	ON	ON	ON	ON	ON

* These values may be field adjusted. Do not adjust Min Green and Extension times for phases 2 and 6 lower than what is shown. Min Green for all other phases should not be lower than 4 seconds.

2/14/2012 6:30:44 AM R:\Traffic\Signals\Design\Signals\90% Design Plans\Temporary Signal Design\U5312_11-1044T3_Ph 12_Sig_dsn_Winkler Mill Rd.dgn schiluka




DOCUMENT NOT CONSIDERED FINAL UNLESS ALL SIGNATURES COMPLETED

Signal Upgrade - Temporary Design 3 (Phase 12)

	<p>US 421 - NC 16 at SR 1322 (Winkler Mill Road)</p>		
	<p>Division 11 Wilkes County Wilkesboro</p> <p>PLAN DATE: May 2023 REVIEWED BY: M.L. Stygles</p> <p>PREPARED BY: S.R. Chiluka REVIEWED BY: J. Ma</p>	<p>SCALE</p> <p>0 40</p> <p>1"=40'</p>	

EDI MODEL 2018ECL-NC CONFLICT MONITOR PROGRAMMING DETAIL

(remove jumpers and set switches as shown)

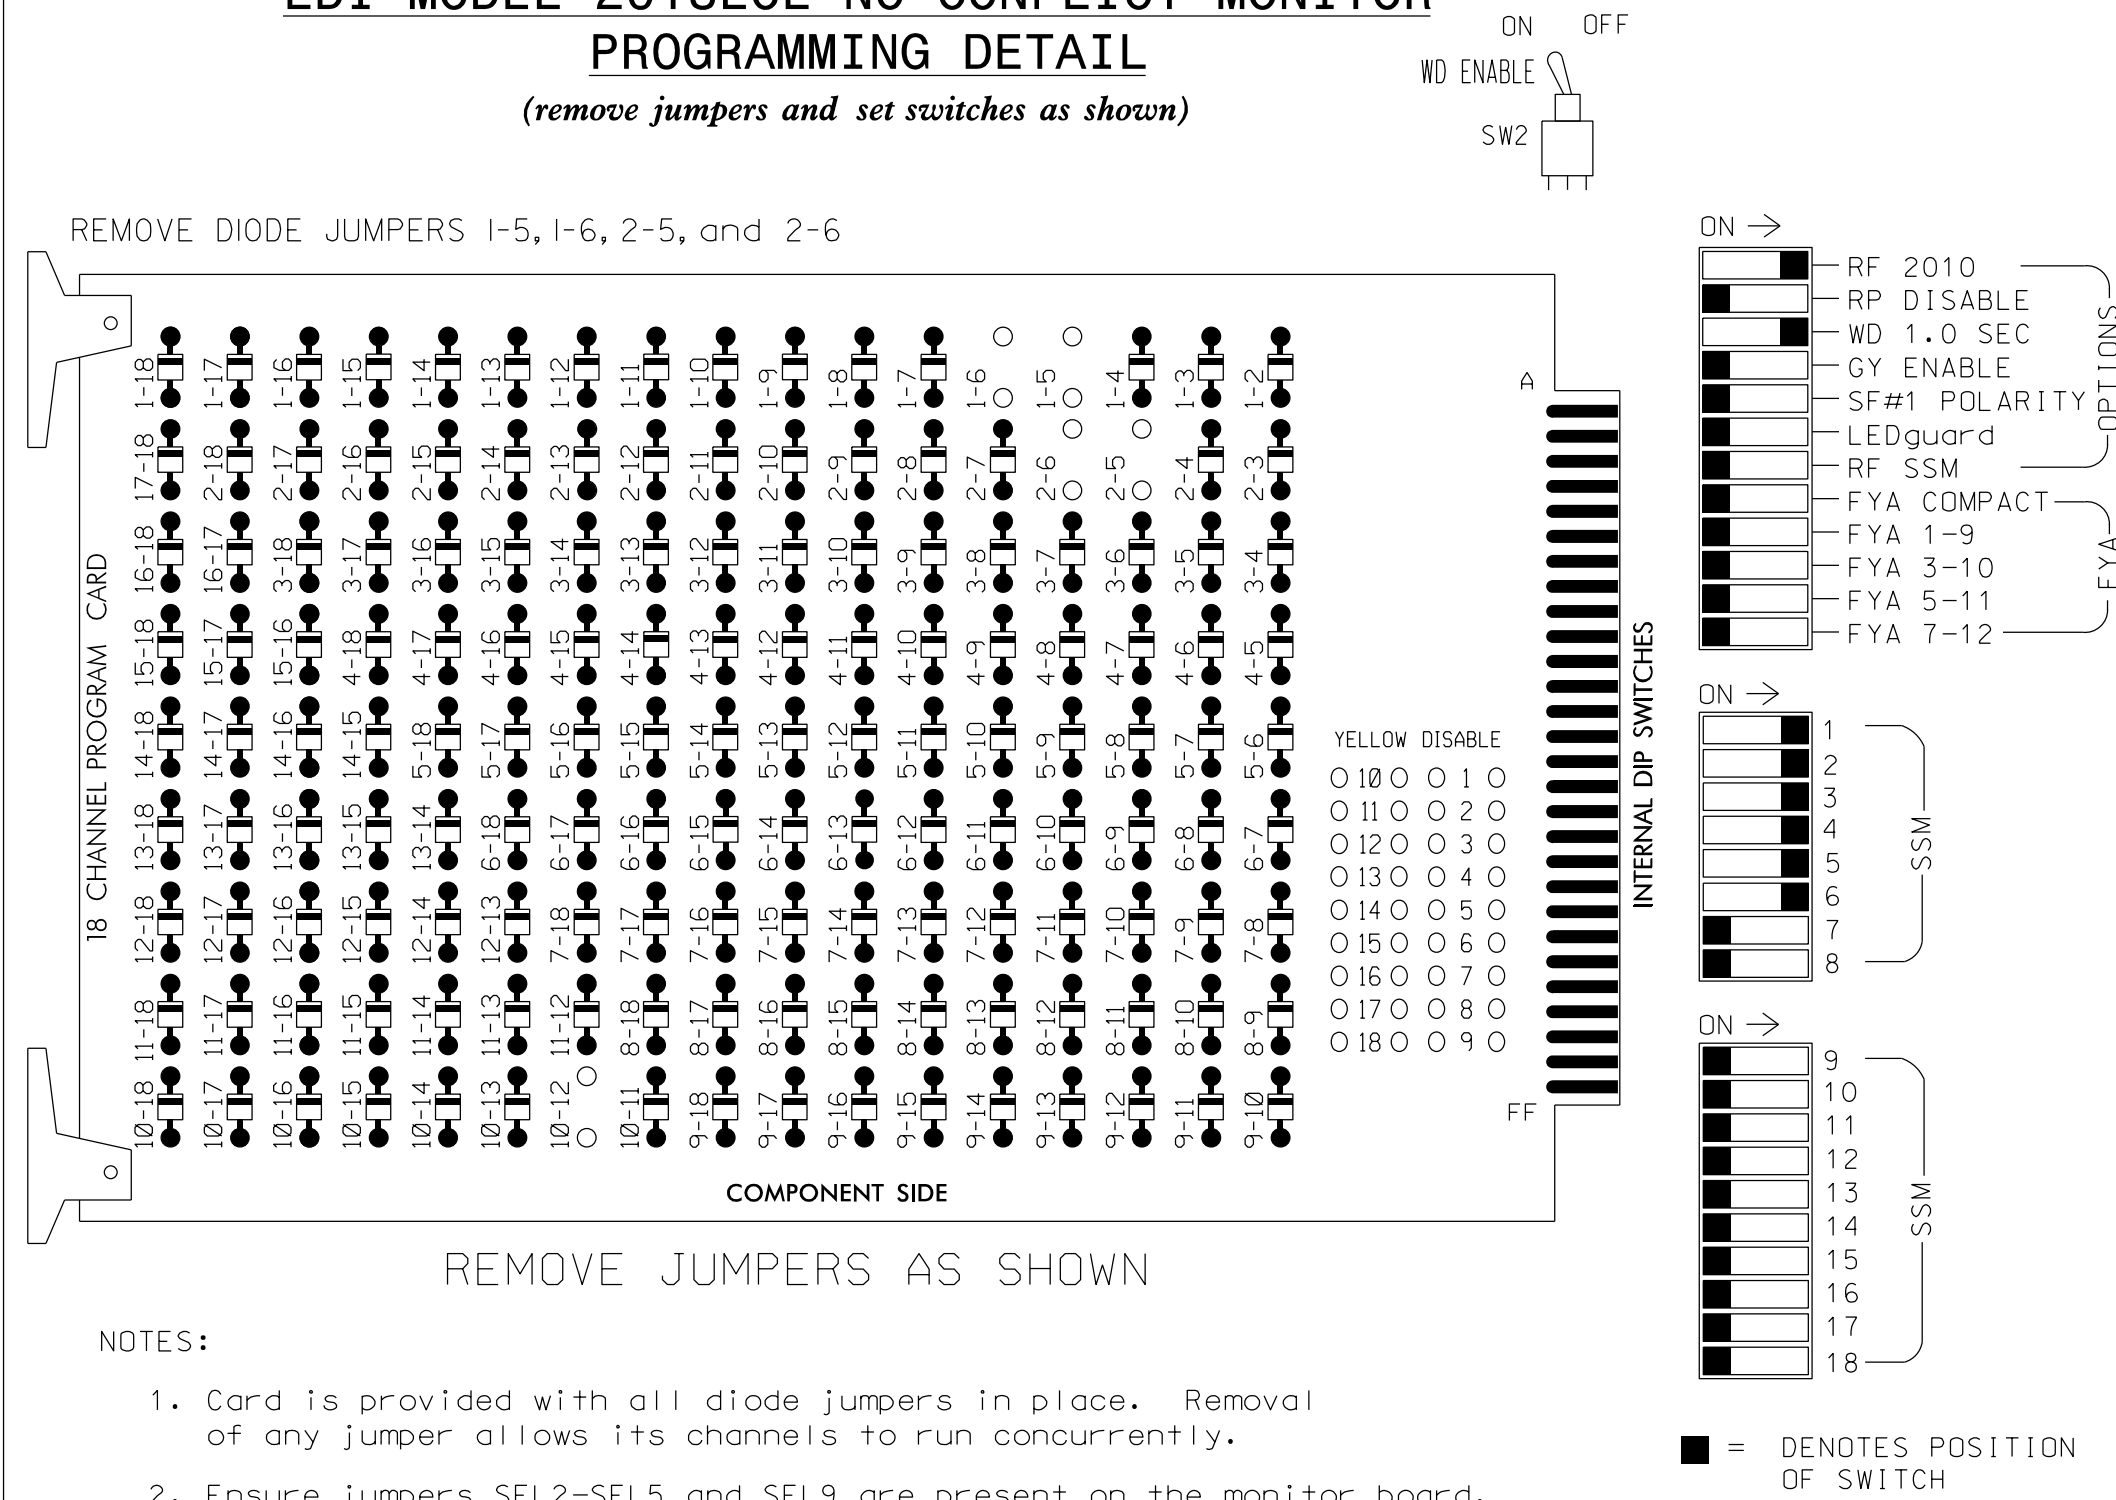

NOTES:

- Card is provided with all diode jumpers in place. Removal of any jumper allows its channels to run concurrently.
- Ensure jumpers SEL2-SEL5 and SEL9 are present on the monitor board.
- Ensure that Red Enable is active at all times during normal operation.
- Connect serial cable from conflict monitor to comm. port 1 of 2070 controller. Ensure conflict monitor communicates with 2070.

NOTES

- To prevent "flash-conflict" problems, insert red flash program blocks for all unused vehicle load switches in the output file. The installer shall verify that signal heads flash in accordance with the Signal Plans.
- Enable simultaneous Gap-Out for all phases.
- Program phases 2 and 6 for Startup In Green.
- Program phase 6 for Startup Ped Call.
- Program phase 2 and 6 for Yellow Flash.
- If this signal will be managed by an ATMS software, enable controller and detector logging for all detectors used at this location.

EQUIPMENT INFORMATION

CONTROLLER.....2070
 CABINET.....332 W/ AUX
 SOFTWARE.....ECONOLITE OASIS
 CABINET MOUNT.....BASE
 OUTPUT FILE POSITIONS...18 WITH AUX. OUTPUT FILE
 LOAD SWITCHES USED.....S1,S2,S3,S4,S5,S6
 PHASES USED.....1,2,3,4,5,6,PED
 OVERLAPS.....NONE

SIGNAL HEAD HOOK-UP CHART

LOAD SWITCH NO.	S1	S2	S2P	S3	S4	S4P	S5	S6	S6P	S7	S8	S8P	S9	S10	S11	S12	S13	S14
PHASE	1	2	2 PED	3	4	4 PED	5	6	6 PED	7	8	8 PED	OLA	OLB	SPARE	OLC	OLD	SPARE
SIGNAL HEAD NO.	11,12 32	21,22	NU	22 31 32	41 42	62	NU	51	61,62	NU	NU	NU	NU	NU	NU	NU	NU	NU
RED		128		116 116	101 101			134										
YELLOW		129		117 117	102 102			135										
GREEN		130		118 118	103 103			136										
RED ARROW	125							131										
YELLOW ARROW	126	126		117		102		132										
GREEN ARROW	127	127		118 118	103	103		133										
Hand icon													119					
Walking person icon													121					


NU = Not Used
 * Denotes install load resistor. See load resistor installation detail this sheet.

COUNTDOWN PEDESTRIAN SIGNAL OPERATION

Countdown Ped Signals are required to display timing only during Ped Clearance Interval. Consult Ped Signal Module user's manual for instructions on selecting this feature.

INPUT FILE POSITION LAYOUT


(front view)

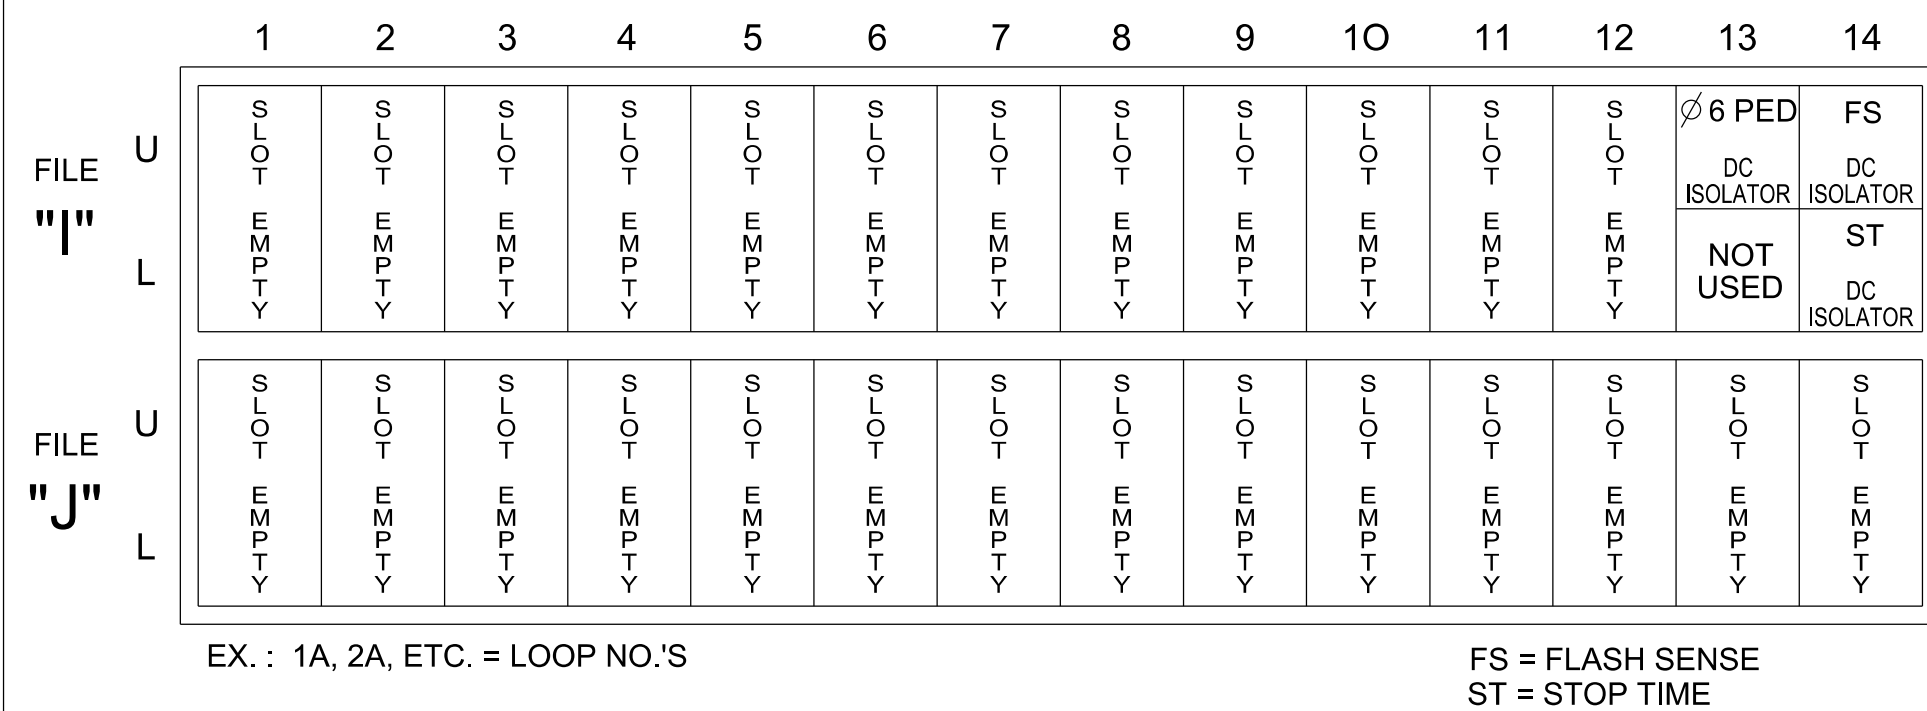

INPUT FILE CONNECTION & PROGRAMMING CHART

LOOP NO.	LOOP TERMINAL	INPUT FILE POS.	PIN NO.	INPUT POINT	DETECTOR NO.	CALL PHASE	DELAY TIME	EXTEND TIME	EXTEND	ADDED INITIAL	QUEUE	CALL	DELAY DURING GREEN
PED PUSH BUTTONS													
P61,P62	TB8-7,9	I13U	68	34	6	PED 6							

NOTE: INSTALL DC ISOLATOR IN INPUT FILE SLOT I13.

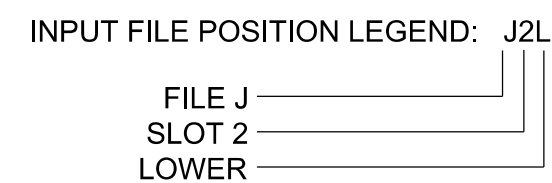

SPECIAL DETECTOR NOTE

Install a video detection system for vehicle detection. Perform installation according to manufacturer's directions and NCDOT engineer-approved mounting locations to accomplish the detection schemes shown on the Signal Design Plans.

THIS ELECTRICAL DETAIL IS FOR THE SIGNAL DESIGN: 11-1044T3
 DESIGNED: May 2023
 SEALED: 5/24/2023
 REVISED: N/A


Temporary Installation - Electrical Detail 1 of 1 (Phase 12)

	US 421 - NC 16 at SR 1322 (Winkler Mill Road) / Stonecrest Oaks Pkwy		
	Division 11 Wilkes County Wilkesboro		
PLAN DATE: May 2023 PREPARED BY: S.R.Chiluka	REVIEWED BY: M.L.Stygles REVIEWED BY: J.Ma		
REVISIONS	INIT. DATE		
DocuSigned by:		5/24/2023	
750 N. Greenfield Pkwy, Garner, NC 27529		SIG. INVENTORY NO. 11-1044T3	



DOCUMENT NOT CONSIDERED FINAL UNLESS ALL SIGNATURES COMPLETED

PHASING DIAGRAM

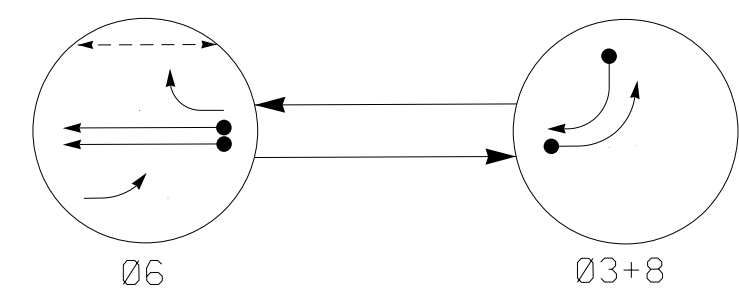

PHASING DIAGRAM DETECTION LEGEND

- DETECTED MOVEMENT
- UNDETECTED MOVEMENT (OVERLAP)
- UNSIGNALIZED MOVEMENT
- PEDESTRIAN MOVEMENT

SIGNAL FACE I.D.

All Heads L.E.D.

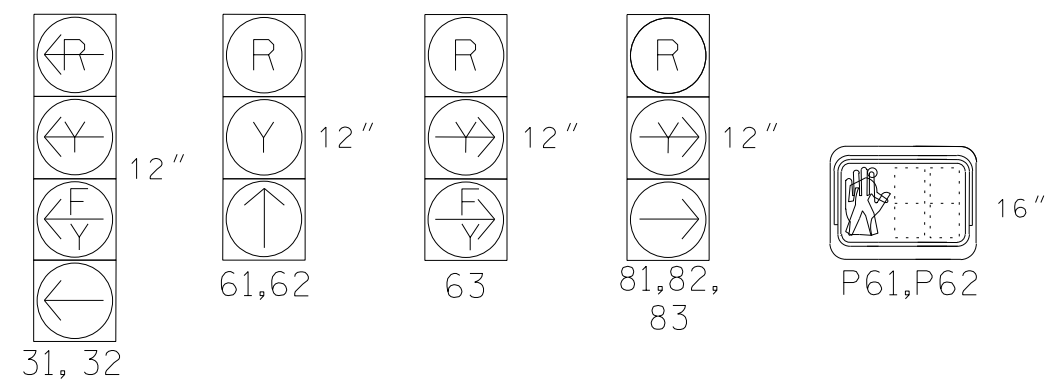


TABLE OF OPERATION

SIGNAL FACE	PHASE		
	06	03+8	FLASH
31, 32	Y	Y	Y
61, 62	↑	R	Y
63	Y	R	Y
81, 82, 83	R	→	R
P61, P62	W	DW	DRK

MAXTIME DETECTOR INSTALLATION CHART


LOOP	SIZE (FT)	DISTANCE FROM STOPBAR (FT)	TURNS	NEW LOOP	PROGRAMMING							
					CALL PHASE	DELAY TIME	EXTEND TIME	EXTEND	ADDED INITIAL CALL	DELAY DURING GREEN	NEW CARD	
3A	*	0	*	*	3	15.0	-	X	-	X	-	*
6A, 6B	*	300	*	*	6	-	1.6	X	-	X	-	*
6C, 6D	*	90	*	*	6	-	-	X	-	X	-	*
8A	*	0	*	*	8	15.0	-	X	-	X	-	*

*Video Detection Zone

2 Phase Fully Actuated (Isolated)

NOTES

- Refer to "Roadway Standard Drawings NCDOT" dated January 2018 and "Standard Specifications for Roads and Structures" dated January 2018.
- Do not program signal for late night operation unless otherwise directed by the Engineer.
- Set all detector units to presence mode.
- Locate new cabinet so as not to obstruct sight distance of vehicles turning right on red.
- This intersection uses video detection. Install detectors according to the manufacturer's instructions to achieve the desired detection.
- Omit "walk" and flashing "Don't Walk" with no pedestrian calls.
- Program pedestrian heads to countdown the flashing "Don't Walk" time only.
- To provide a leading pedestrian interval on phase 2, program FYA heads 31, 32 and 63 to delay for 3 seconds after the start of the phase 6 walk interval. See electrical details.
- Refer to Pavement Marking Plans for proposed stop bar locations.

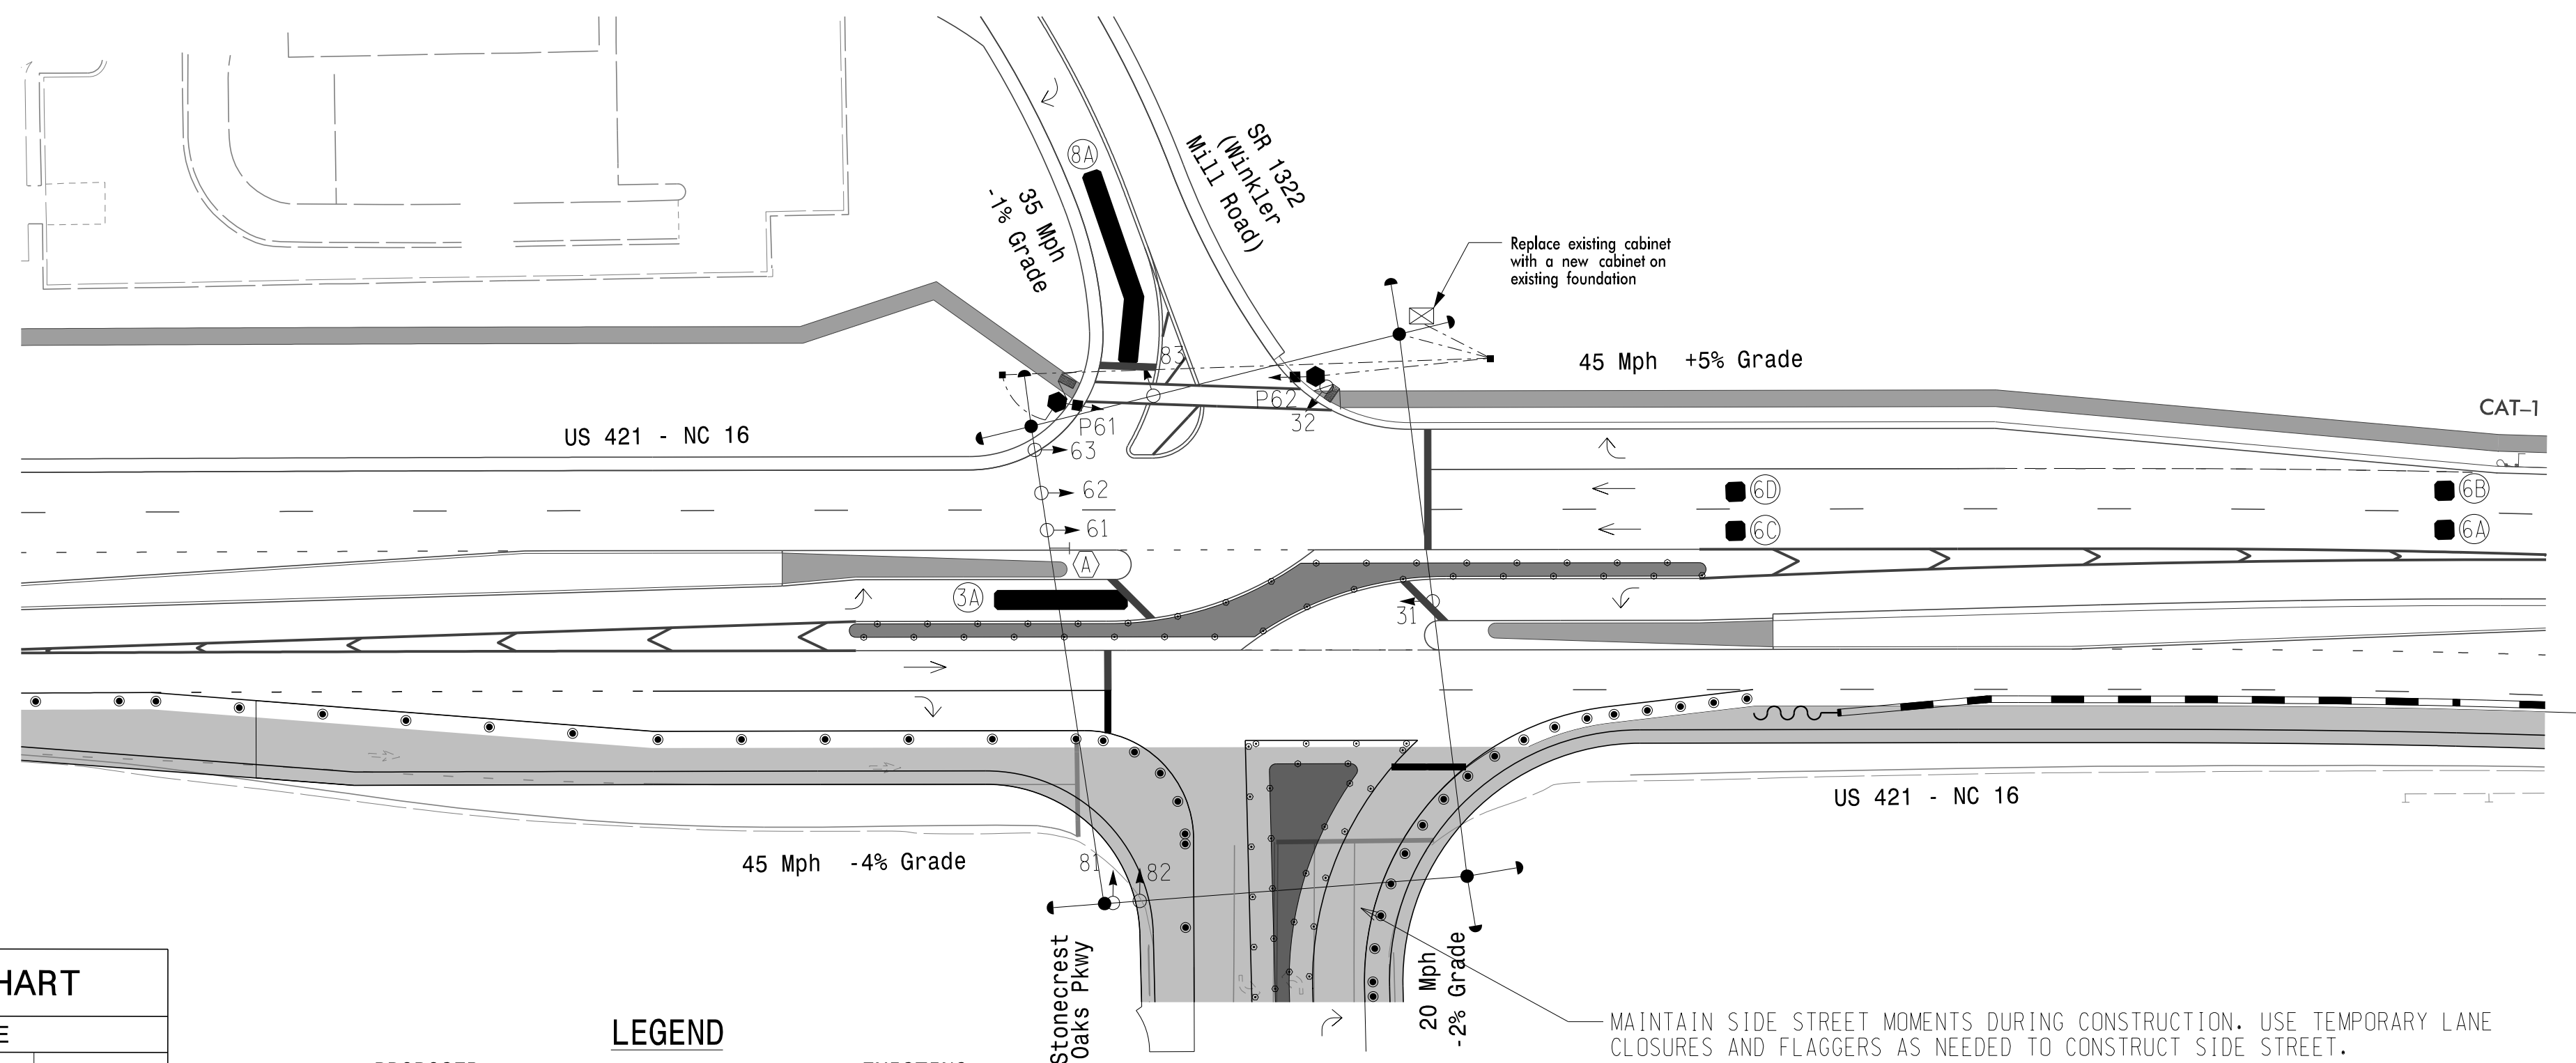

MAXTIME TIMING CHART

FEATURE	PHASE		
	3	6	8
Walk *	-	7	-
Ped Clear *	-	16	-
Min Green	7	12	7
Passage *	2.0	2.0	2.0
Max I *	30	60	30
Yellow Change	3.0	4.9	2.1
Red Clear	2.3	1.6	1.0
Added Initial *	-	X	-
Maximum Initial *	-	X	-
Time Before Reduction *	-	X	-
Time To Reduce *	-	X	-
Minimum Gap	-	X	-
Advance Walk	-	**	-
Non Lock Detector	X	-	X
Vehicle Recall	-	MIN RECALL	-
Dual Entry	X	-	X

* These values may be field adjusted. Do not adjust Min Green and Extension times for phases 2 and 6 lower than what is shown. Min Green for all other phases should not be lower than 4 seconds.

** See note 8

LEGEND

- | PROPOSED | EXISTING |
|----------|----------|
| | |
| | |
| | |
| | |
| | |
| | N/A |
| | |
| | |
| | |
| | |
| | |
| | |
| | N/A |
| | |
| | |
| | N/A |
| | N/A |

I:\17\2011\9:38:53 AM R:\Traffic\Signals\Design\Plans\Temporary Signal Design\U5312-11-1044T4_Ph 13_Sig _asn_ Winkler Mill Rd.dgn




DOCUMENT NOT CONSIDERED FINAL UNLESS ALL SIGNATURES COMPLETED

Signal Upgrade - Temporary Design 4 (Phase 13)

	<p>US 421 - NC 16 at SR 1322 (Winkler Mill Road)</p>		
	<p>Division 11 Wilkes County Wilkesboro</p> <p>PLAN DATE: May 2023 REVIEWED BY: M.L. Stygles</p> <p>PREPARED BY: S.R. Chiluka REVIEWED BY: J. Ma</p>	<p>REVISIONS</p> <p>INIT. DATE</p>	
<p>750 N. Greenfield Pkwy, Garner, NC 27529</p>		<p>SCALE 0 40 1"=40'</p>	<p>SIG. INVENTORY NO. II-1044T4</p>

**18 CHANNEL CONFLICT MONITOR
PROGRAMMING DETAIL**
(remove jumpers and set switches as shown)

REMOVE DIODE JUMPERS 1-3, 1-8, 1-9, 1-10, 3-8, 3-9, 3-10, 6-9, 6-10, 6-15, 6-17, 8-9, 8-10, 9-10, 9-15, 9-17, 10-15, 10-17 and 15-17.

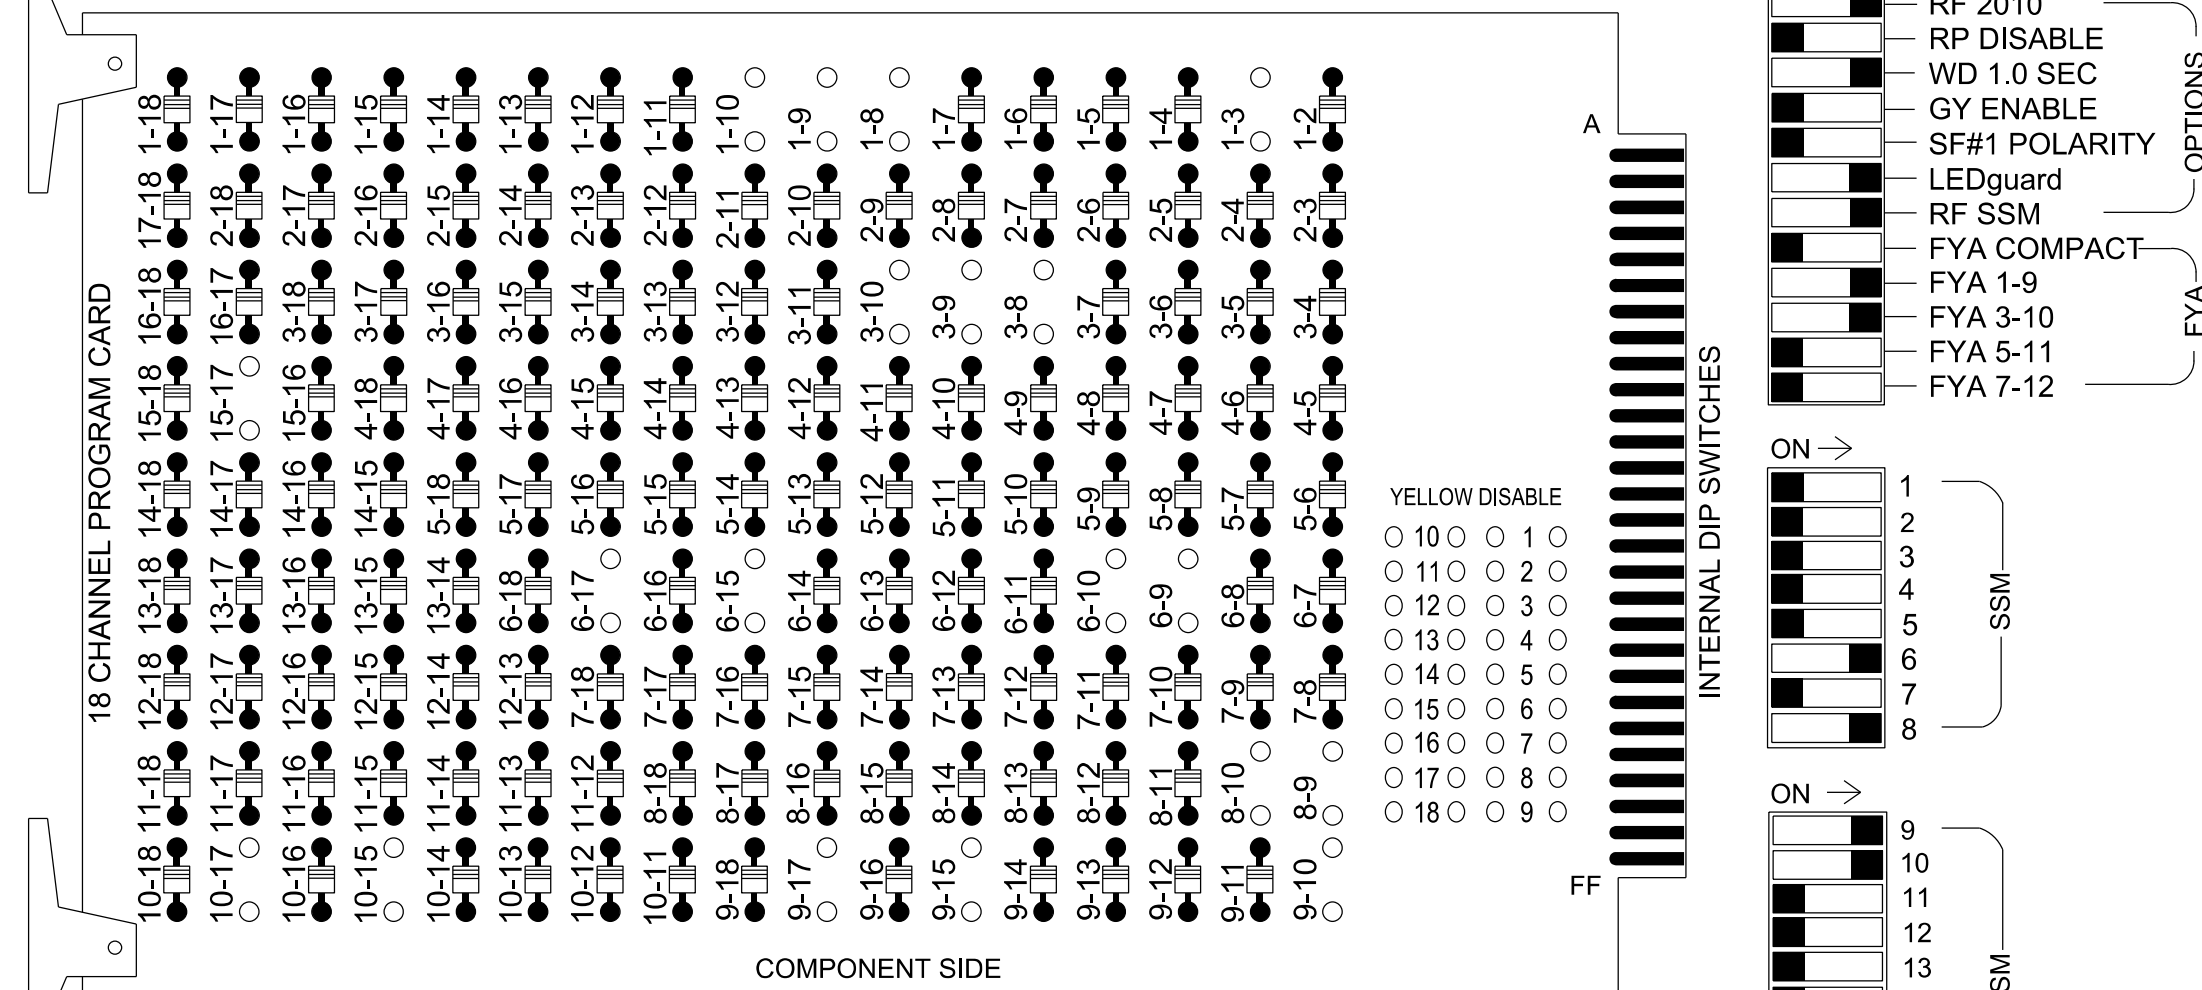

NOTES:

- Card is provided with all diode jumpers in place. Removal of any jumper allows its channels to run concurrently.
- Ensure jumpers SEL2-SEL5 and SEL9 are present on the monitor board.
- Ensure that the Red Enable is active at all times during normal operation.
- Connect serial cable from conflict monitor to comm. port 1 of 2070 controller. Ensure conflict monitor communicates with 2070.

NOTES

- To prevent "flash-conflict" problems, insert red flash program blocks for all unused vehicle load switches in the output file. The installer shall verify that signal heads flash in accordance with the signal plan.
- Program controller to start up in phase 6 Green No Walk.
- If this signal will be managed by an ATMS software, enable controller and detector logging for all detectors used at this location.

EQUIPMENT INFORMATION

Controller.....2070LX
Cabinet.....332 w/ Aux
Software.....Q-Free MAXTIME
Cabinet Mount.....Base
Output File Positions.....18 With Aux. Output File
Load Switches Used.....S1,S4,S8,S9,S11,AUX S1,AUX S2,AUX S3
Phases Used.....3,6,6 PED,8
Overlap "1".....
Overlap "2".....
Overlap "3".....NOT USED
Overlap "4".....NOT USED
Overlap "5".....
Overlap "7".....

*See overlap programming detail on sheet 2.

SIGNAL HEAD HOOK-UP CHART

LOAD SWITCH NO.	S1	S2	S3	S4	S5	S6	S7	S8	S9	S10	S11	S12	AUX S1	AUX S2	AUX S3	AUX S4	AUX S5	AUX S6
CMU CHANNEL NO.	1	2	13	3	4	14	5	6	15	7	8	16	9	10	17	11	12	18
PHASE	OL7	2	PED	3	4	PED	5	6	PED	7	8	PED	OL1	OL2	OL5	OL3	OL4	SPARE
SIGNAL HEAD NO.	32*	NU	NU	31*	NU	NU	NU	61,62	P61, P62	NU	81,82	NU	32*	31*	63*	NU	NU	NU
RED								134		107					A111			
YELLOW	*			*				135										
GREEN																		
RED ARROW														A121	A124			
YELLOW ARROW										108			A122	A125	A112			
FLASHING YELLOW ARROW													A123	A126	A113			
GREEN ARROW	127			118				136		109								
Hand									119									
Figure										121								


NU = Not Used

* Denotes install load resistor. See load resistor installation detail this sheet.

* See pictorial of head wiring in detail this sheet.

INPUT FILE POSITION LAYOUT

(front view)

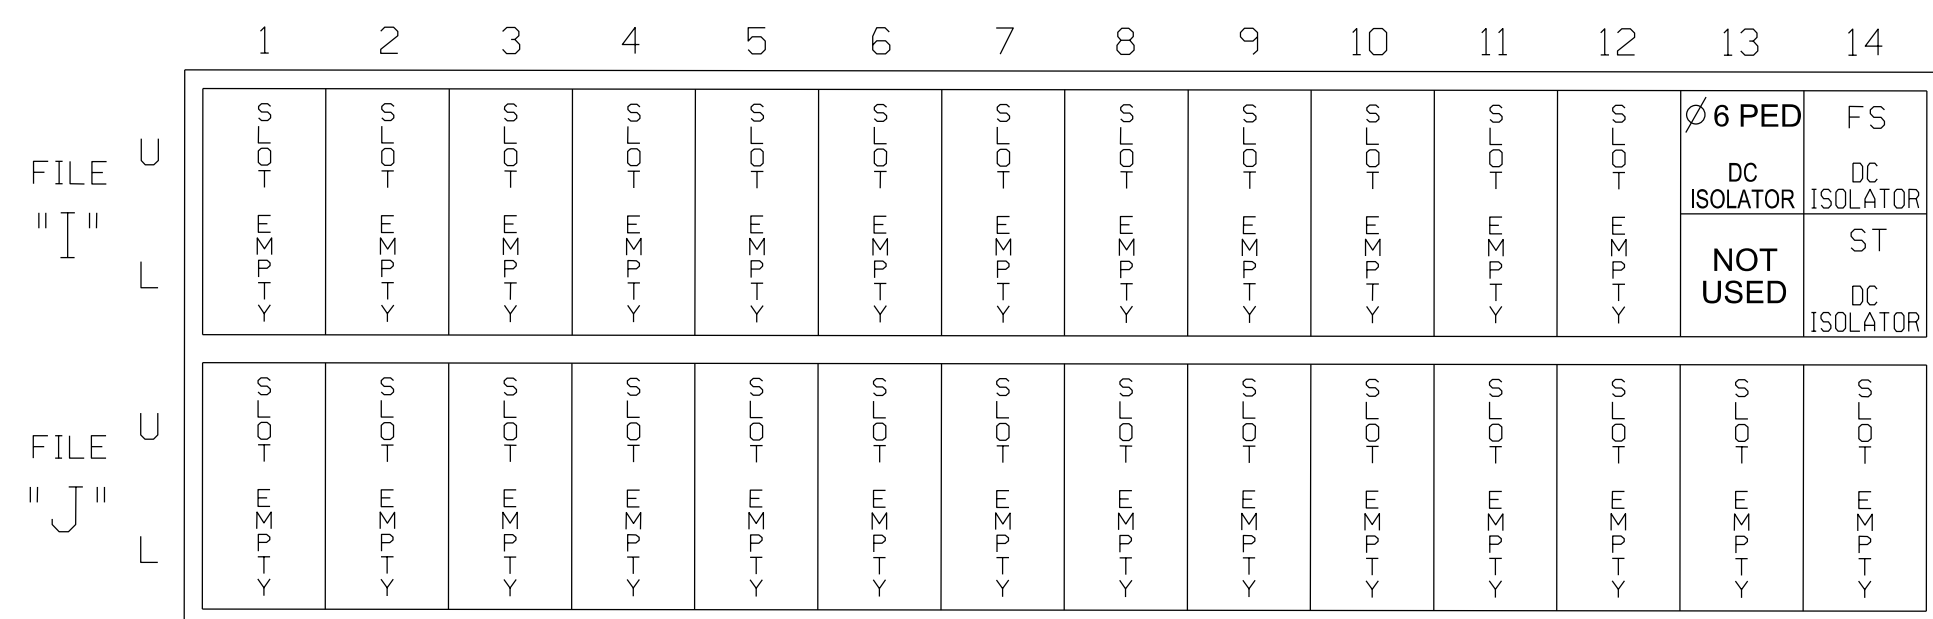

EX.: 1A, 2A, ETC. = LOOP NO.'S

FS = FLASH SENSE
ST = STOP TIME

INPUT FILE CONNECTION & PROGRAMMING CHART

LOOP NO.	LOOP TERMINAL	INPUT FILE POS.	PIN NO.	INPUT POINT	DETECTOR NO.	CALL PHASE	DELAY TIME	EXTEND TIME	EXTEND	ADDED INITIAL	QUEUE	CALL	DELAY DURING GREEN
PED PUSH BUTTONS P61,P62	TB8-7,9	I13U	68	34	6	PED 6							

NOTE: INSTALL DC ISOLATOR IN INPUT FILE SLOT I13.

INPUT FILE POSITION LEGEND: J2L

- FILE J
- SLOT 2
- LOWER


SPECIAL DETECTOR NOTE

Install a video detection system for vehicle detection. Perform installation according to manufacturer's directions and NCDOT engineer-approved mounting locations to accomplish the detection schemes shown on the Signal Design Plans.

LOAD RESISTOR INSTALLATION DETAIL


(install resistors as shown)

ACCEPTABLE VALUES	
Value (ohms)	Wattage
1.5K - 1.9K	25W (min)
2.0K - 3.0K	10W (min)

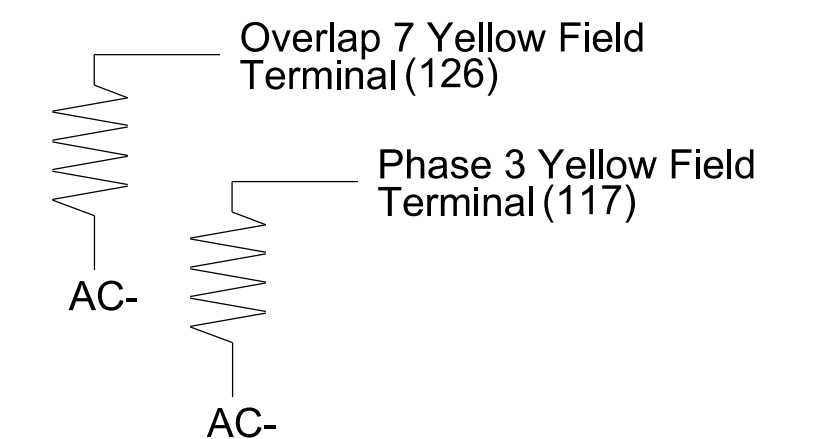

FYA SIGNAL WIRING DETAIL

(wire signal heads as shown)

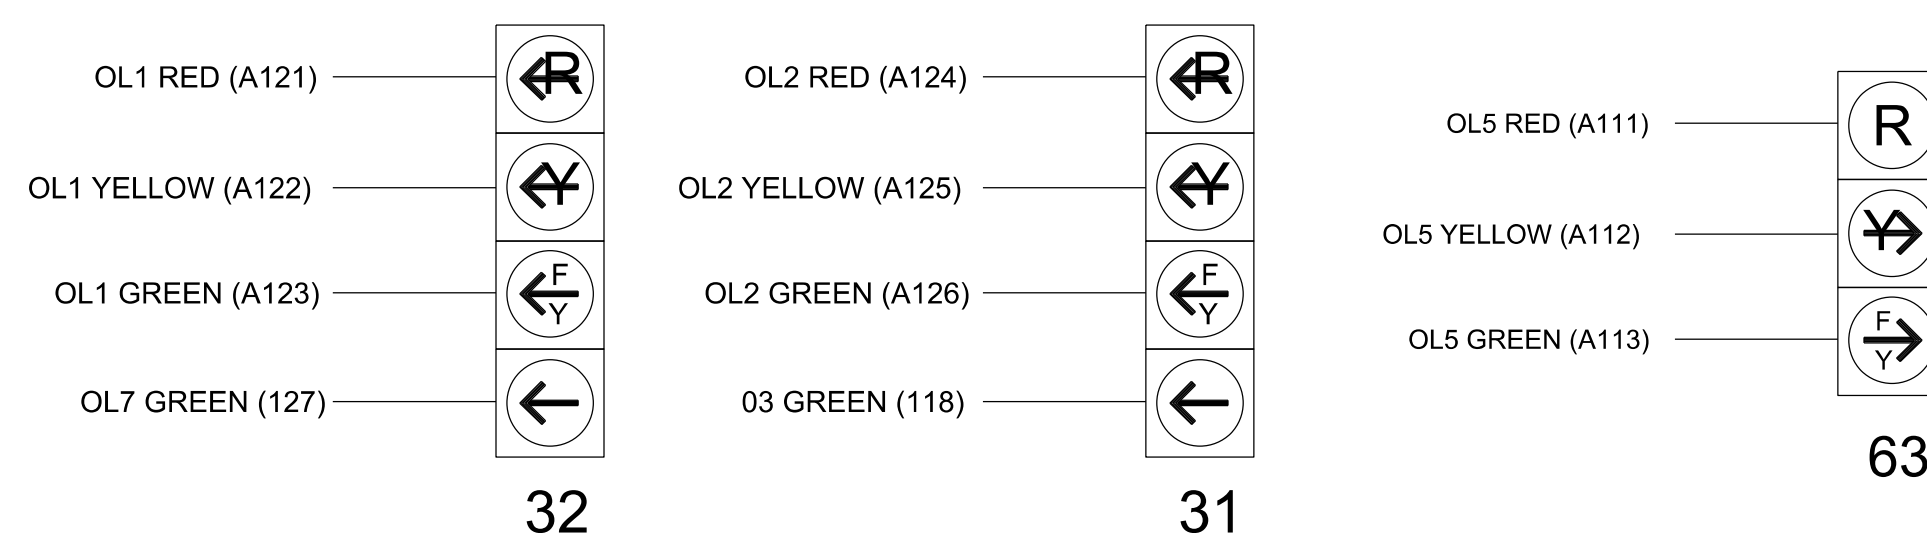

5/23/2019 3:15:01 PM
M:\Projects\2019\11-1044-5\g.e.\m\k\er\M111_Red.dgn
C:\Program Files\Autodesk\AutoCAD 2019\Help\acadiso111.dwg
SCH11.kuc

THIS ELECTRICAL DETAIL IS FOR THE SIGNAL DESIGN: 11-1044T4
DESIGNED: May 2023
SEALED: 5/24/2023
REVISED: N/A

vhb
VHB Engineering NC, P.C. (C-3705)
940 Main Campus Drive, Suite 500
Raleigh, NC 27606
919.829.0328

Temporary Installation - Electrical Detail 1 of 2 (Phase 13)

ELECTRICAL AND PROGRAMMING DETAILS FOR:

US 421 at SR 1322 (Winkler Mill Road)

Division 11 Wilkes County Wilkesboro

PLAN DATE: May 2023 REVIEWED BY: J. Ma

PREPARED BY: M.L. Stygles REVIEWED BY: S.R. Chiluka

REVISIONS	INIT.	DATE

DocuSigned by:
M.L. Stygles
5/24/2023

SIG. INVENTORY NO. II-1044T4

DOCUMENT NOT CONSIDERED FINAL UNLESS ALL SIGNATURES COMPLETED

SEAL
NORTH CAROLINA PROFESSIONAL ENGINEER
MATHREW L. STYGLES
046057

MAXTIME OVERLAP PROGRAMMING DETAIL FOR DEFAULT PHASING

Front Panel
Main Menu >Controller >Overlap >Overlap Parameters/Overlap Timings

Web Interface
Home >Controller >Overlap Configuration >Overlaps

Overlap Plan 1

Overlap	1	2	5	7
Type	FYA 4 - Section	FYA 4 - Section	FYA 4 - Section	Normal
Included Phases	6	6	6	3
Modifier Phases	3	3	-	-
Trail Green	0	0	0	0
Trail Yellow	0.0	0.0	0.0	0.0
Trail Red	0.0	0.0	0.0	0.0
FYA Ped Delay	3.0	3.0	3.0	0.0

OUTPUT CHANNEL CONFIGURATION

Front Panel
Main Menu >Controller >More>Channels>Channels Config

Web Interface
Home >Controller >Advanced IO>Channels>Channels Configuration

Channel Configuration

Channel	Control Type	Control Source	Flash Yellow	Flash Red	Flash Alt	MMU Channel
1	Overlap	7	-	X	X	1
2	Phase Vehicle	2	X	-	-	2
3	Phase Vehicle	3	-	X	X	3
4	Phase Vehicle	4	-	X	-	4
5	Phase Vehicle	5	-	X	-	5
6	Phase Vehicle	6	X	-	X	6
7	Phase Vehicle	7	-	X	-	7
8	Phase Vehicle	8	-	X	X	8
9	Overlap	1	X	-	X	9
10	Overlap	2	X	-	X	10
11	Overlap	3	X	-	-	11
12	Overlap	4	-	X	-	12
13	Phase Ped	2	-	-	-	13
14	Phase Ped	4	-	-	-	14
15	Phase Ped	6	-	-	-	15
16	Phase Ped	8	-	-	-	16
17	Overlap	5	X	-	X	17
18	Overlap	6	-	X	-	18

ASSIGN
CHANNEL 1 TO
OVERLAP 7 →

THIS ELECTRICAL DETAIL IS FOR
THE SIGNAL DESIGN: 11-1044T4
DESIGNED: May 2023
SEALED: 5/24/2023
REVISED: N/A



Temporary Installation - Electrical Detail 2 of 2 (Phase 13)


	US 421 at SR 1322 (Winkler Mill Road)	
	Division 11 Wilkes County Wilkesboro	
Prepared for the Offices of: 	PLAN DATE: May 2023 PREPARED BY: M.L. Stygles	REVIEWED BY: J. Ma REVIEWED BY: S.R. Chiluka
750 N. Greenfield Pkwy, Garner, NC 27529	REVISIONS _____ _____ _____	INIT. DATE _____ _____ _____

DOCUMENT NOT CONSIDERED
FINAL UNLESS ALL
SIGNATURES COMPLETED


SEAL
Documented by: <i>Matthew L. Stygles</i> 5/24/2023 DATE _____ _____ _____

5/23/2019 3:15:01 PM
 ***BDDP ***PCJ ***R161 ***38621.03 NDDOT U-5312 Wilkes Co\NDDOT\Traffic\Signal\Signal\490% Design Plans\U5312_11-1044_Sig_ele_Winkler Mill Rd.dgn
 schillukg


DEFAULT PHASING DIAGRAM

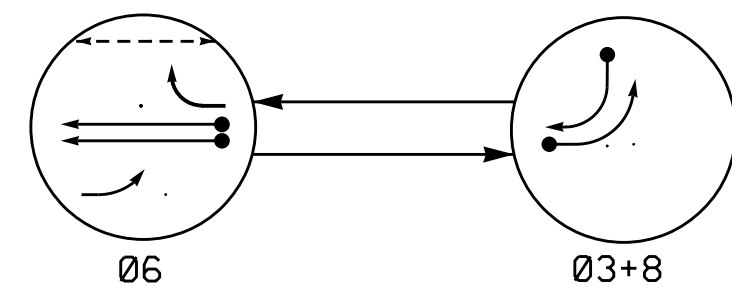

ALTERNATE PHASING DIAGRAM

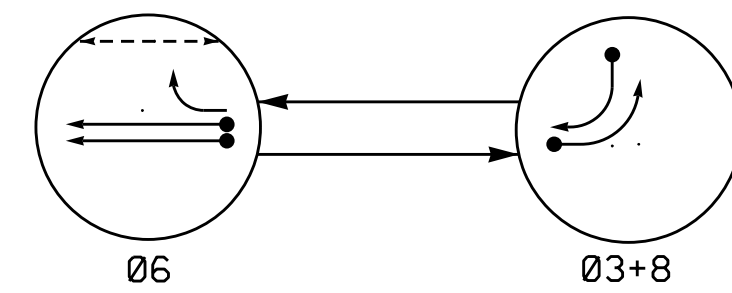


PHASING DIAGRAM DETECTION LEGEND

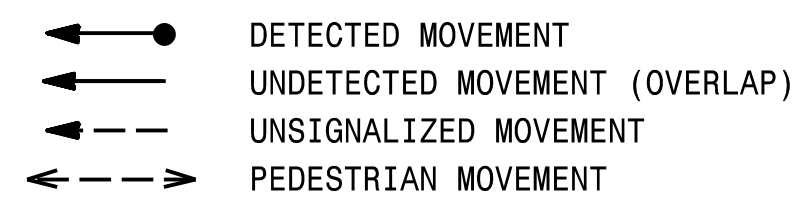

SIGNAL FACE I.D.

All Heads L.E.D.

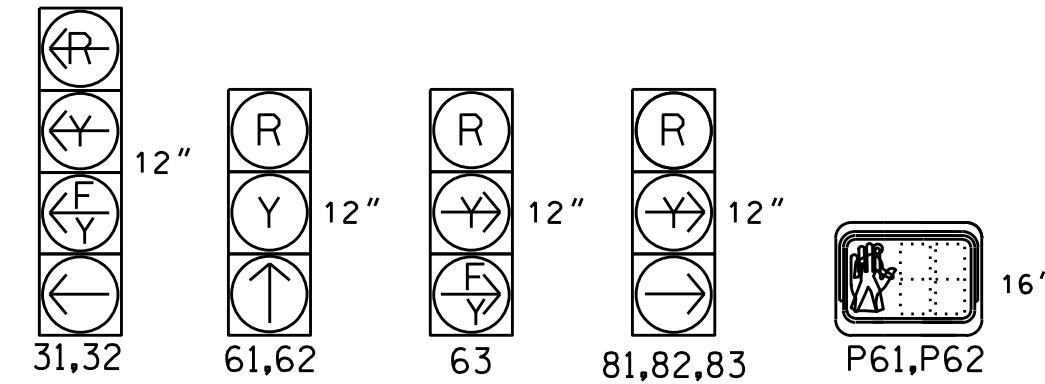

SIGNAL FACE	PHASE		FLASH
	06	03+8	
31,32	F	Y	Y
61,62	↑	R	Y
63	F	R	Y
81,82,83	R	→	R
P61,P62	W	DWDRK	


SIGNAL FACE	PHASE		FLASH
	06	03+8	
31,32	→	→	Y
61,62	↑	R	Y
63	F	→	Y
81,82,83	R	→	R
P61,P62	W	DWDRK	

MAXTIME DETECTOR INSTALLATION CHART												
LOOP	SIZE (FT)	DISTANCE FROM STOPBAR (FT)	TURNS	NEW LOOP	PROGRAMMING							
					CALL PHASE	DELAY TIME	EXTEND TIME	EXTEND	ADDED INITIAL	CALL	DELAY DURING GREEN	NEW CARD
3A	6X40	0	2-4-2	X	3	15.0	-	X	-	X	-	X
6A	6X6	300	4	X	6	-	-	X	X	X	-	X
6B	6X6	300	4	X	6	-	-	X	X	X	-	X
8A	6X40	0	2-4-2	X	8	15.0	-	X	-	X	-	X
S1	6X6	200	5	X	-	-	-	-	-	-	-	X

* Disable delay during alternate phasing operation

2 Phase Fully Actuated W/ Alternate Phasing Operation Wilkesboro Closed Loop System NOTES


- Refer to "Roadway Standard Drawings NCDOT" dated January 2018 and "Standard Specifications for Roads and Structures" dated January 2018.
- Do not program signal for late night flashing operation unless otherwise directed by the Engineer.
- Set all detector units to presence mode.
- The Division (Town) Traffic Engineer will determine the hours of use for each phasing plan.
- Maximum times shown in timing chart are for free-run operation only. Coordinated signal system timing values supersede these values.
- Omit "WALK" and flashing "DON'T WALK" with no pedestrian calls.
- To provide a leading pedestrian interval on phase 6, program FYA heads 31, 32 and 63 to delay for 3 seconds after the start of the phase 6 walk interval. See electrical details.
- Program pedestrian heads to countdown the flashing "Don't Walk" time only.
- Refer to Pavement Marking Plans for proposed stop bar locations.

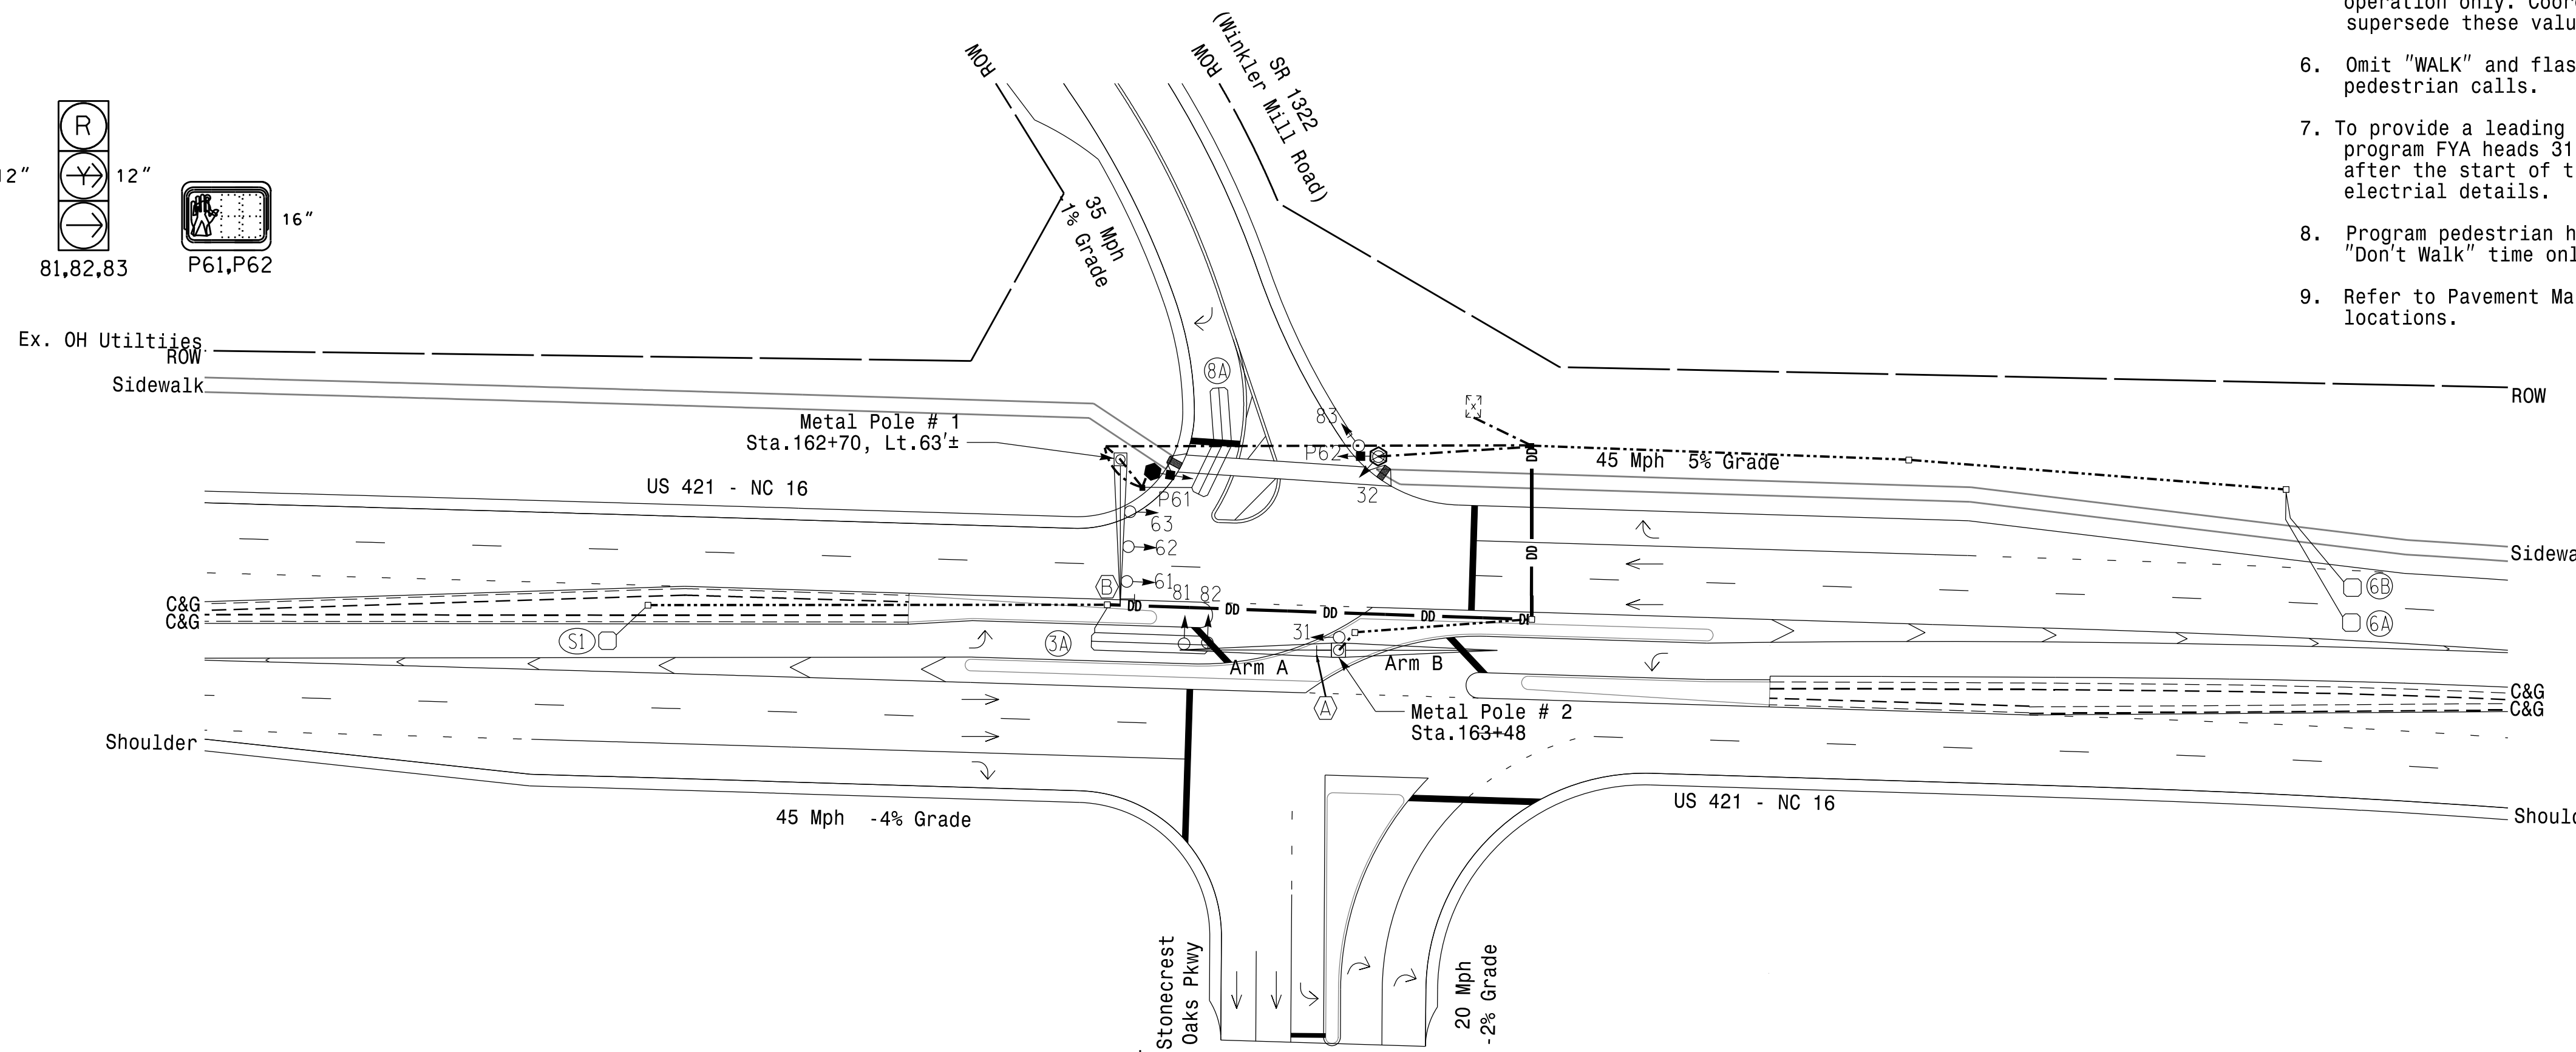

MAXTIME TIMING CHART

FEATURE	PHASE		
	3	6	8
Walk *	-	7	-
Ped Clear *	-	16	-
Min Green	7	12	7
Passage *	2.0	6.0	2.0
Max I *	30	60	30
Yellow Change	3.0	4.1	3.0
Red Clear	2.3	1.6	2.1
Added Initial *	-	1.5	-
Maximum Initial *	-	34	-
Time Before Reduction *	-	15	-
Time To Reduce *	-	30	-
Minimum Gap	-	3.4	-
Advance Walk	-	**	-
Non Lock Detector	X	-	X
Vehicle Recall	-	MIN RECALL	-
Dual Entry	X	-	X

LEGEND

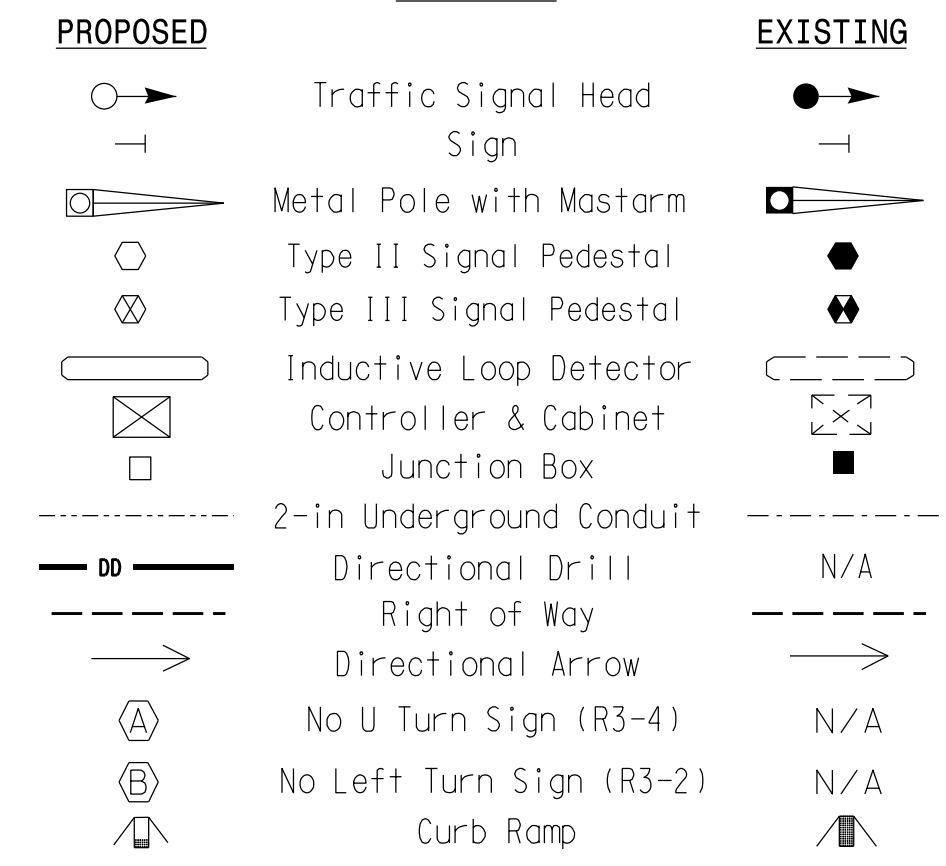

* These values may be field adjusted. Do not adjust Min Green and Extension times for phases 2 and 6 lower than what is shown. Min Green for all other phases should not be lower than 4 seconds.

** See Note 7



Signal Upgrade - Final Design

Prepared for the Offices of:

US 421 - NC 16 at SR 1322 (Winkler Mill Road)

Division 11 Wilkes County Wilkesboro

PLAN DATE: May 2023 REVIEWED BY: M. Stygles

PREPARED BY: S.R. Chiluka REVIEWED BY: J. Ma

750 N. Greenfield Pkwy, Garner, NC 27529

SCALE 0 40

REVISIONS

SIGNATURE DATE

SEAL NORTH CAROLINA PROFESSIONAL ENGINEER S. R. CHILUKA 047250

5/24/2023


SIG. INVENTORY NO. 11-1044

5/4/2023 2:09:05 AM R:\Traffic\Signals\Design Plans\11044_sig_dsn_202305.dgn schiluka

18 CHANNEL CONFLICT MONITOR PROGRAMMING DETAIL

(remove jumpers and set switches as shown)




REMOVE DIODE JUMPERS 1-3, 1-8, 1-9, 1-10, 3-8, 3-9, 3-10, 6-9, 6-10, 6-15, 6-17, 8-9, 8-10, 9-10, 9-15, 9-17, 10-15, 10-17 and 15-17.

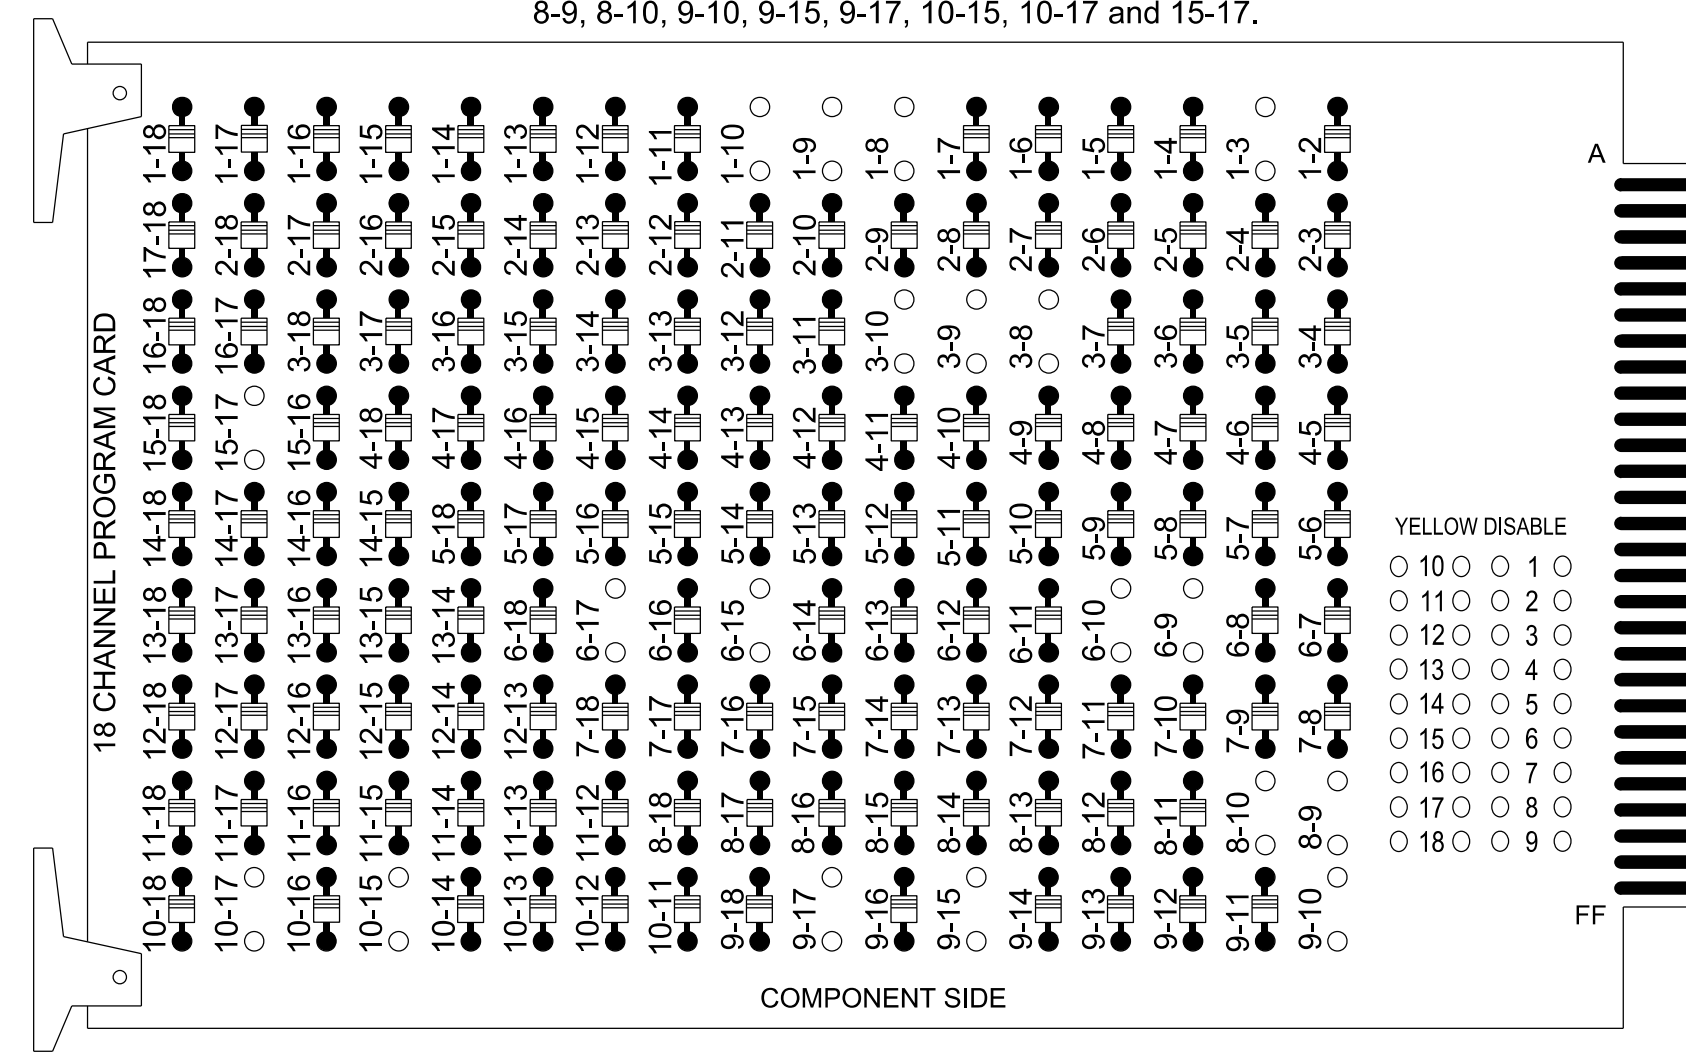

REMOVE JUMPERS AS SHOWN

NOTES:

- Card is provided with all diode jumpers in place. Removal of any jumper allows its channels to run concurrently.
- Ensure jumpers SEL2-SEL5 and SEL9 are present on the monitor board.
- Ensure that the Red Enable is active at all times during normal operation.
- Connect serial cable from conflict monitor to comm. port 1 of 2070 controller. Ensure conflict monitor communicates with 2070.

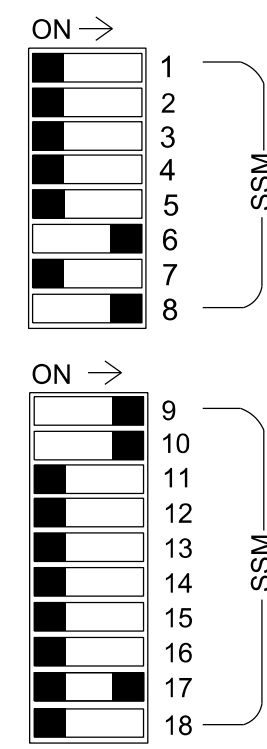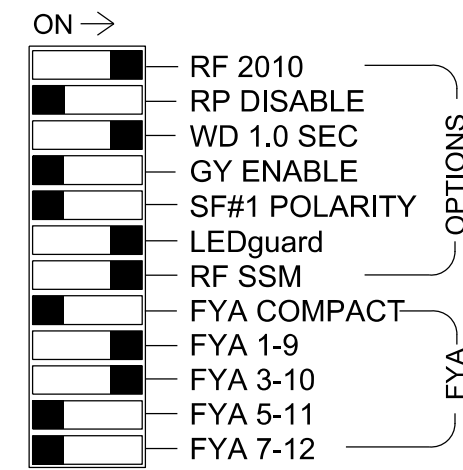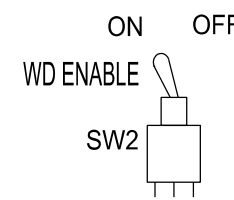

■ = DENOTES POSITION OF SWITCH

NOTES

- To prevent "flash-conflict" problems, insert red flash program blocks for all unused vehicle load switches in the output file. The installer shall verify that signal heads flash in accordance with the signal plan.
- Program phases 3 and 8 for Dual Entry.
- Program controller to start up in phase 6 Green No Walk.
- If this signal will be managed by an ATMS software, enable controller and detector logging for all detectors used at this location.
- The cabinet and controller are part of the Wilkesboro Closed Loop System.

EQUIPMENT INFORMATION

Controller.....2070LX
 Cabinet.....332 w/ Aux
 Software.....Q-Free MAXTIME
 Cabinet Mount.....Base
 Output File Positions.....18 With Aux. Output File
 Load Switches Used.....S1, S4, S8, S9, S11, AUX S1, AUX S2, AUX S3
 Phases Used.....3, 6, 6 PED, 8
 Overlap "1".....*
 Overlap "2".....*
 Overlap "3".....*
 Overlap "4".....NOT USED
 Overlap "7".....*

*See overlap programming detail on sheet 2.

SIGNAL HEAD HOOK-UP CHART

LOAD SWITCH NO.	S1	S2	S3	S4	S5	S6	S7	S8	S9	S10	S11	S12	AUX S1	AUX S2	AUX S3	AUX S4	AUX S5	AUX S6
CMU CHANNEL NO.	1	2	13	3	4	14	5	6	15	7	8	16	9	10	17	11	12	18
PHASE	OL7	2	2 PED	3	4	4 PED	5	6	6 PED	7	8	8 PED	OL1	OL2	OL5	OL3	OL4	SPARE
SIGNAL HEAD NO.	32*	NU	NU	31*	NU	NU	NU	61,62	P61, P62	NU	81,82	NU	32*	31*	63*	NU	NU	NU
RED								134			107				A111			
YELLOW	*			*				135										
GREEN																		
RED ARROW														A121	A124			
YELLOW ARROW										108				A122	A125	A112		
FLASHING YELLOW ARROW														A123	A126	A113		
GREEN ARROW	127			118				136		109								
Hand icon										119								
Walking person icon										121								


NU = Not Used

* Denotes install load resistor. See load resistor installation detail this sheet.

* See pictorial of head wiring in detail this sheet.

INPUT FILE POSITION LAYOUT

(front view)

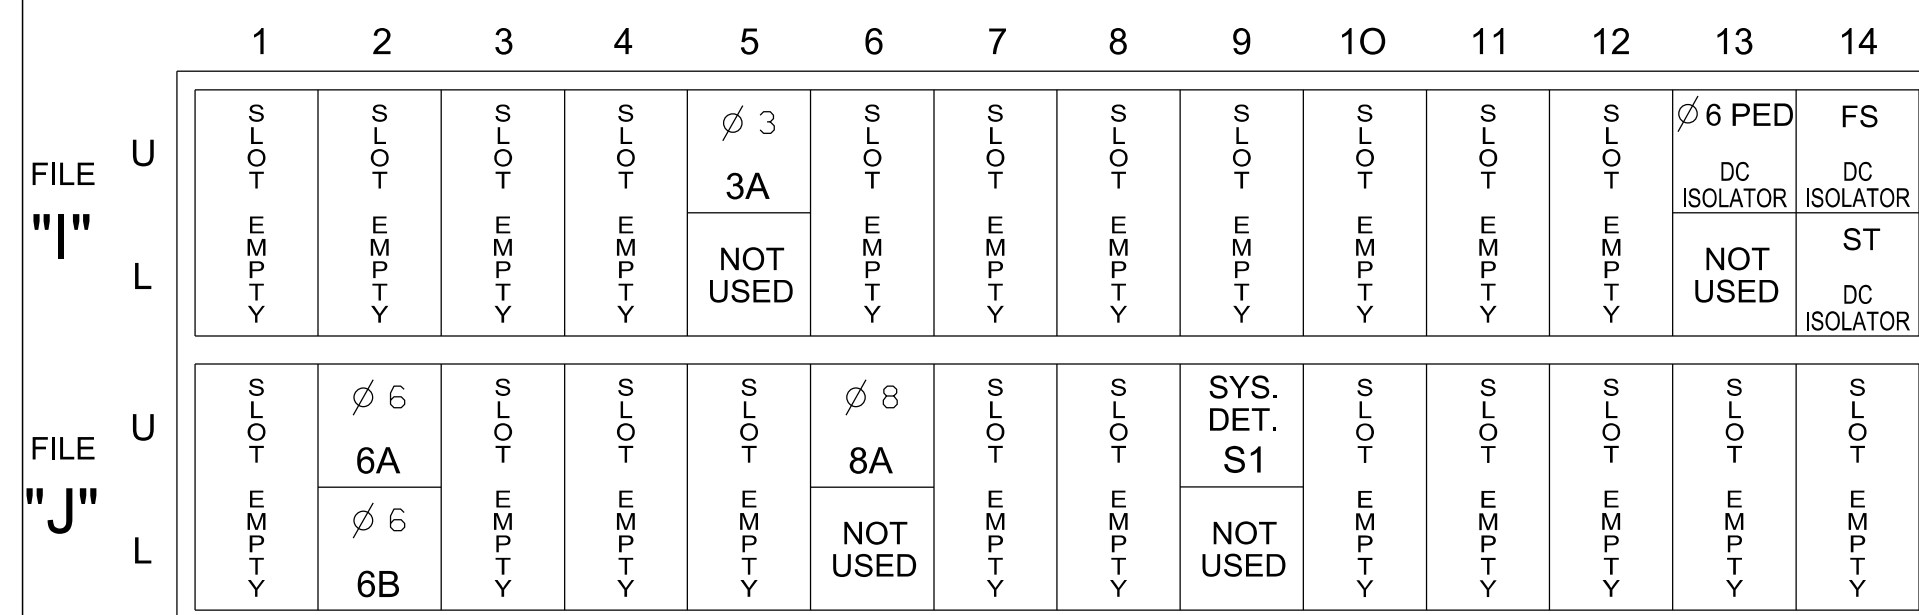

EX.: 1A, 2A, ETC. = LOOP NO.'S

FS = FLASH SENSE
ST = STOP TIME


INPUT FILE CONNECTION & PROGRAMMING CHART

LOOP NO.	LOOP TERMINAL	INPUT FILE POS.	PIN NO.	INPUT POINT	DETECTOR NO.	CALL PHASE	DELAY TIME	EXTEND TIME	EXTEND	ADDED INITIAL	QUEUE	CALL	DELAY DURING GREEN
3A	TB4-5,6	I5U	58	20	7	3	15		X			X	
6A	TB3-5,6	J2U	40	2	16	6			X	X		X	
6B	TB3-7,8	J2L	44	6	17	6			X	X		X	
8A	TB5-9,10	J6U	42	4	22	8	15		X			X	
*S1	TB7-9,10	J9U	59	21	27	SYS			X			X	
PED PUSH BUTTONS													
P61,P62	TB8-7,9	I13U	68	34	6	6							

NOTE: INSTALL DC ISOLATOR IN INPUT FILE SLOT I13.

*System detector only. Remove any assigned vehicle phase.


INPUT FILE POSITION LEGEND: J2L

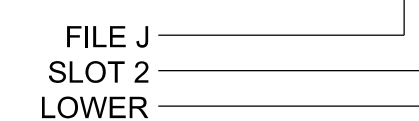

LOAD RESISTOR INSTALLATION DETAIL


(install resistors as shown)

ACCEPTABLE VALUES	
Value (ohms)	Wattage
1.5K - 1.9K	25W (min)
2.0K - 3.0K	10W (min)

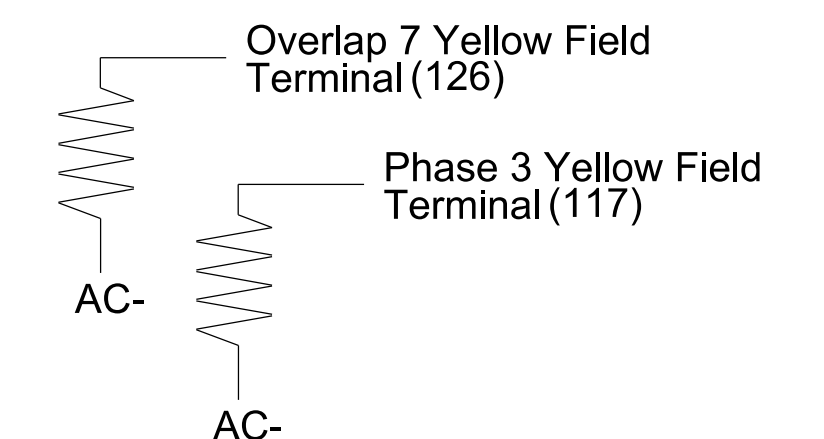

FYA SIGNAL WIRING DETAIL

(wire signal heads as shown)

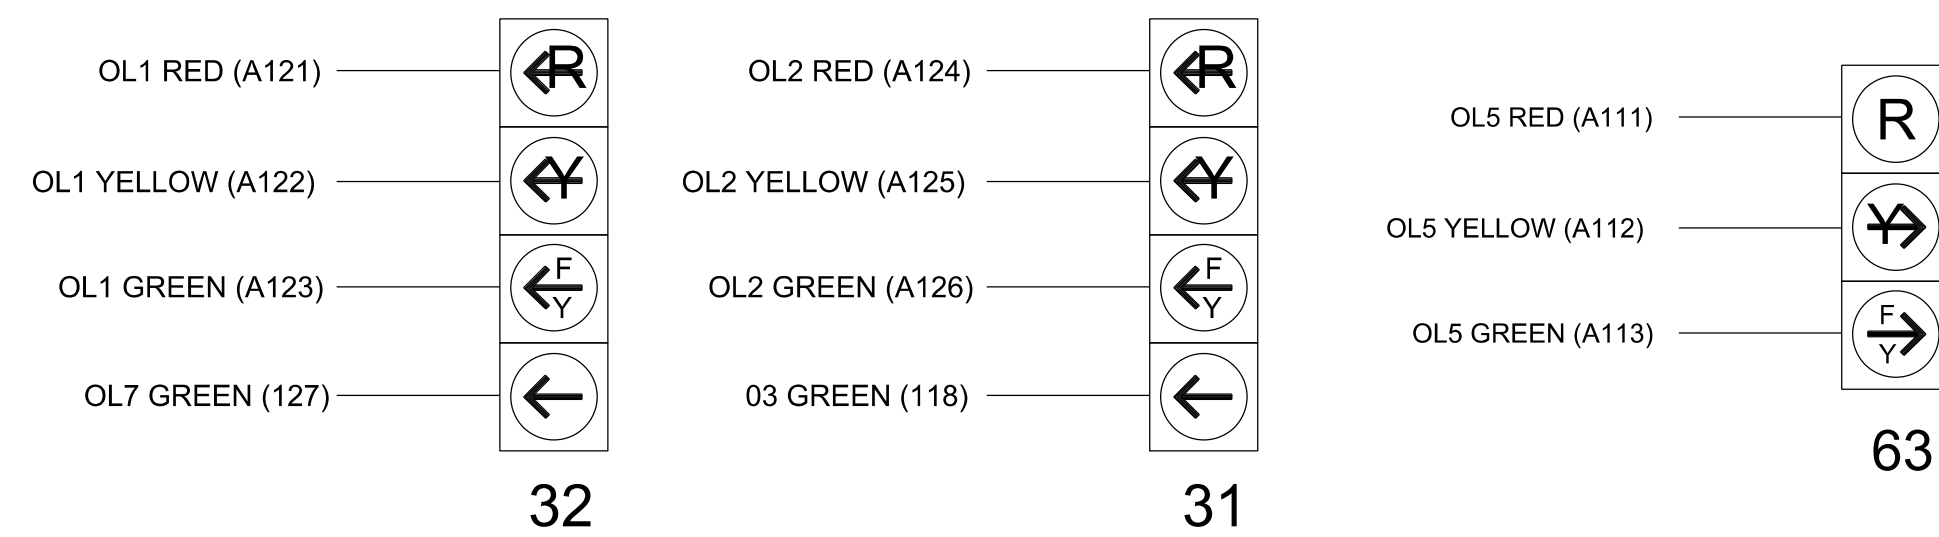

5/23/2019 3:15:01 PM ***BDD:*** U-5312 Wilkes Co. NC DOT Traffic Signal Design Project: U-5312_Sig_Head_Wiring_M111_Rd.dgn

THIS ELECTRICAL DETAIL IS FOR THE SIGNAL DESIGN: 11-1044
 DESIGNED: May 2023
 SEALED: 5/24/2023
 REVISED: N/A



Electrical Detail - Sheet 1 of 2

DOCUMENT NOT CONSIDERED FINAL UNLESS ALL SIGNATURES COMPLETED

SEAL

Prepared for the Offices of:

US 421 at SR 1322 (Winkler Mill Road)

Division 11 Wilkes County Wilkesboro

PLAN DATE: May 2023 REVIEWED BY: J. Ma

PREPARED BY: M.L. Stygles REVIEWED BY: S.R. Chiluka

REVISIONS	INIT.	DATE

5/24/2023

SIG. INVENTORY NO. 11-1044

MAXTIME ALTERNATE PHASING ACTIVATION DETAIL

To run alternate phasing, select a Pattern that is programmed to run Overlap Plan 2 and Detector Plan 2.
A Pattern can be selected through the scheduler or manually by changing the Operational Mode.

PHASING	OVERLAP PLAN	VEH DET PLAN
ACTIVE PLAN REQUIRED TO RUN DEFAULT PHASING	1	1
ACTIVE PLAN REQUIRED TO RUN ALTERNATE PHASING	2	2

ALTERNATE PHASING CHANGE SUMMARY

THE FOLLOWING IS A SUMMARY OF WHAT TAKES PLACE WHEN OVERLAP 2 AND VEHICLE DETECTOR PLAN 2 ACTIVATE TO CALL THE "ALTERNATE PHASING":

OVERLAP PLAN 2: Modifies overlap included phases for heads 31 and 32 to run protected turns only.

VEH DET PLAN 2: Reduces delay time for phase 3 call on loop 3A to 0 seconds.

MAXTIME ALTERNATE PHASING PATTERN PROGRAMMING DETAIL

Front Panel
Main Menu >Controller >Coordination >Patterns

Web Interface
Home >Controller >Coordination >Patterns

Pattern Parameters

Pattern	Veh Det Plan	Overlap Plan
*	2	2

*The Pattern number(s) are to be determined by the Division and/or City Traffic Engineer.

MAXTIME DETECTOR PROGRAMMING DETAIL FOR ALTERNATE PHASING LOOP 3A

Front Panel
Main Menu >Controller >Detector >Veh Det Plans

Web Interface
Home >Controller >Detector Configuration >Vehicle Detectors

In the table view of web interface right click on "Detector" in the top left corner of the table. Copy the entire contents of Detector Plan 1. Paste Detector Plan 1 into Detector Plan 2. Modify Detector Plan 2 as shown below and save changes.

Plan 2

Detector	Call Phase	Delay
3A	7	3
		-

MAXTIME OVERLAP PROGRAMMING DETAIL FOR DEFAULT PHASING

Front Panel
Main Menu >Controller >Overlap >Overlap Parameters/Overlap Timings

Web Interface
Home >Controller >Overlap Configuration >Overlaps

Overlap Plan 1

Overlap	1	2	5	7
Type	FYA 4 - Section	FYA 4 - Section	FYA 4 - Section	Normal
Included Phases	6	6	6	3
Modifier Phases	3	3	-	-
Trail Green	0	0	0	0
Trail Yellow	0.0	0.0	0.0	0.0
Trail Red	0.0	0.0	0.0	0.0
FYA Ped Delay	3.0	3.0	3.0	0.0

MAXTIME OVERLAP PROGRAMMING DETAIL FOR ALTERNATE PHASING

Front Panel
Main Menu >Controller >Overlap >Overlap Parameters/Overlap Timings

Web Interface
Home >Controller >Overlap Configuration >Overlaps

In the table view of the web interface, right click on "Overlap" in the top left corner of the table. Copy the entire contents of Overlap Plan 1. Paste Overlap Plan 1 into Overlap Plan 2. Modify Overlap Plan 2 as shown below and save changes.

Overlap Plan 2

Overlap	1	2	5	7
Type	FYA 4 - Section	FYA 4 - Section	FYA 4 - Section	Normal
Included Phases	-	-	6	3
Modifier Phases	3	3	-	-
Trail Green	0	0	0	0
Trail Yellow	0.0	0.0	0.0	0.0
Trail Red	0.0	0.0	0.0	0.0
FYA Ped Delay	3.0	3.0	3.0	0.0


← NOTICE INCLUDED PHASE

THIS ELECTRICAL DETAIL IS FOR THE SIGNAL DESIGN: 11-1044
DESIGNED: May 2023
SEALED: 5/24/2023
REVISED: N/A



Electrical Detail - Sheet 2 of 2

ELECTRICAL AND PROGRAMMING DETAILS FOR:

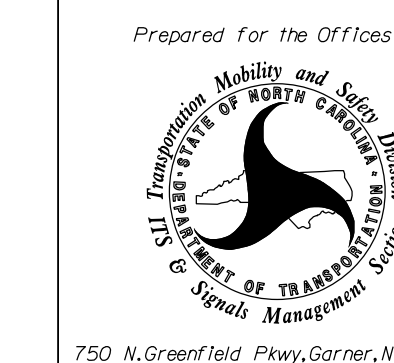

US 421 at SR 1322 (Winkler Mill Road)

Division 11 Wilkes County Wilkesboro

PLAN DATE: May 2023	REVIEWED BY: J. Ma
PREPARED BY: M.L. Stygles	REVIEWED BY: S.R. Chiluka

REVISIONS	INIT.	DATE

DOCUMENT NOT CONSIDERED FINAL UNLESS ALL SIGNATURES COMPLETED

SEAL

NORTH CAROLINA PROFESSIONAL ENGINEER SEAL 046057



MATTHEW L. STYGLES

DocuSigned by: *Matthew Stygles* 5/24/2023

SIG. INVENTORY NO. 11-1044

5/23/2019 3:15:01 PM ***bld*** PCO *** 6/16/2023 11:00:00 AM U-5312 Wilkes County Traffic Signal Design Plans U-5312_11-1044_51.g...e... Modif... WML:dlg...dgn sch:lluk

PHASING DIAGRAM

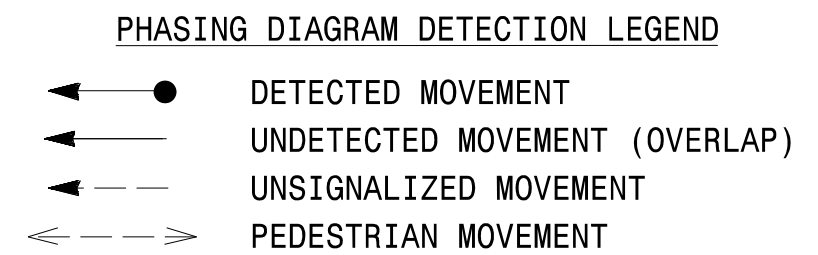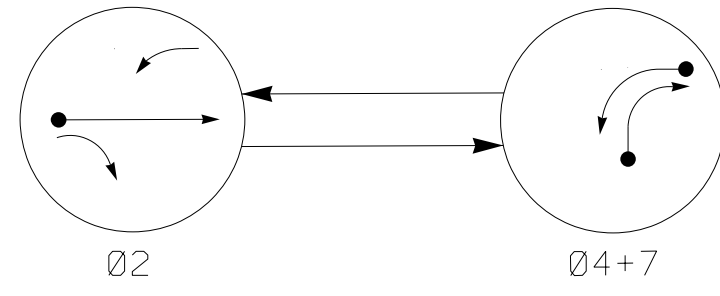

SIGNAL FACE I.D.

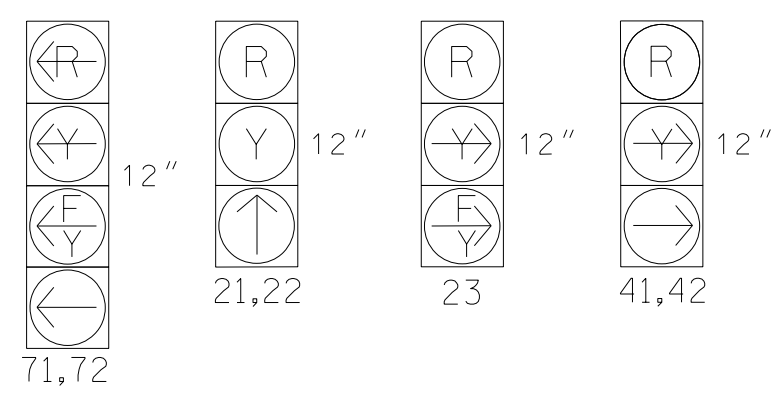


TABLE OF OPERATION

SIGNAL FACE	PHASE		
	02	04+7	FLASH
21,22	↑	R	Y
23	←	R	←
41,42	R	→	R
71	←	←	←

MAXTIME DETECTOR INSTALLATION CHART


LOOP	SIZE (FT)	DISTANCE FROM STOPBAR (FT)	TURNS	NEW LOOP	PROGRAMMING							
					CALL PHASE	DELAY TIME	EXTEND TIME	EXTEND ADDED INITIAL	CALL	DELAY DURING GREEN	NEW CARD	
2A	*	300	*	*	2	-	1.6	X	-	X	-	*
2B	*	90	*	*	2	-	-	X	-	X	-	*
4A	*	0	*	*	4	15.0	-	X	-	X	-	*
7A	*	0	*	*	7	15.0	-	X	-	X	-	*

*Video Detection Zone

2 Phase Fully Actuated (Isolated)


NOTES

- Refer to "Roadway Standard Drawings NCDOT" dated January 2018 and "Standard Specifications for Roads and Structures" dated January 2018.
- Do not program signal for late night operation unless otherwise directed by the Engineer.
- Set all detector units to presence mode.
- This intersection uses video detection. Install detectors according to the manufacturer's instructions to achieve the desired detection.
- Locate new cabinet so as not to obstruct sight distance of vehicles turning right on red.
- Refer to Pavement Marking Plans for proposed stop bar locations.

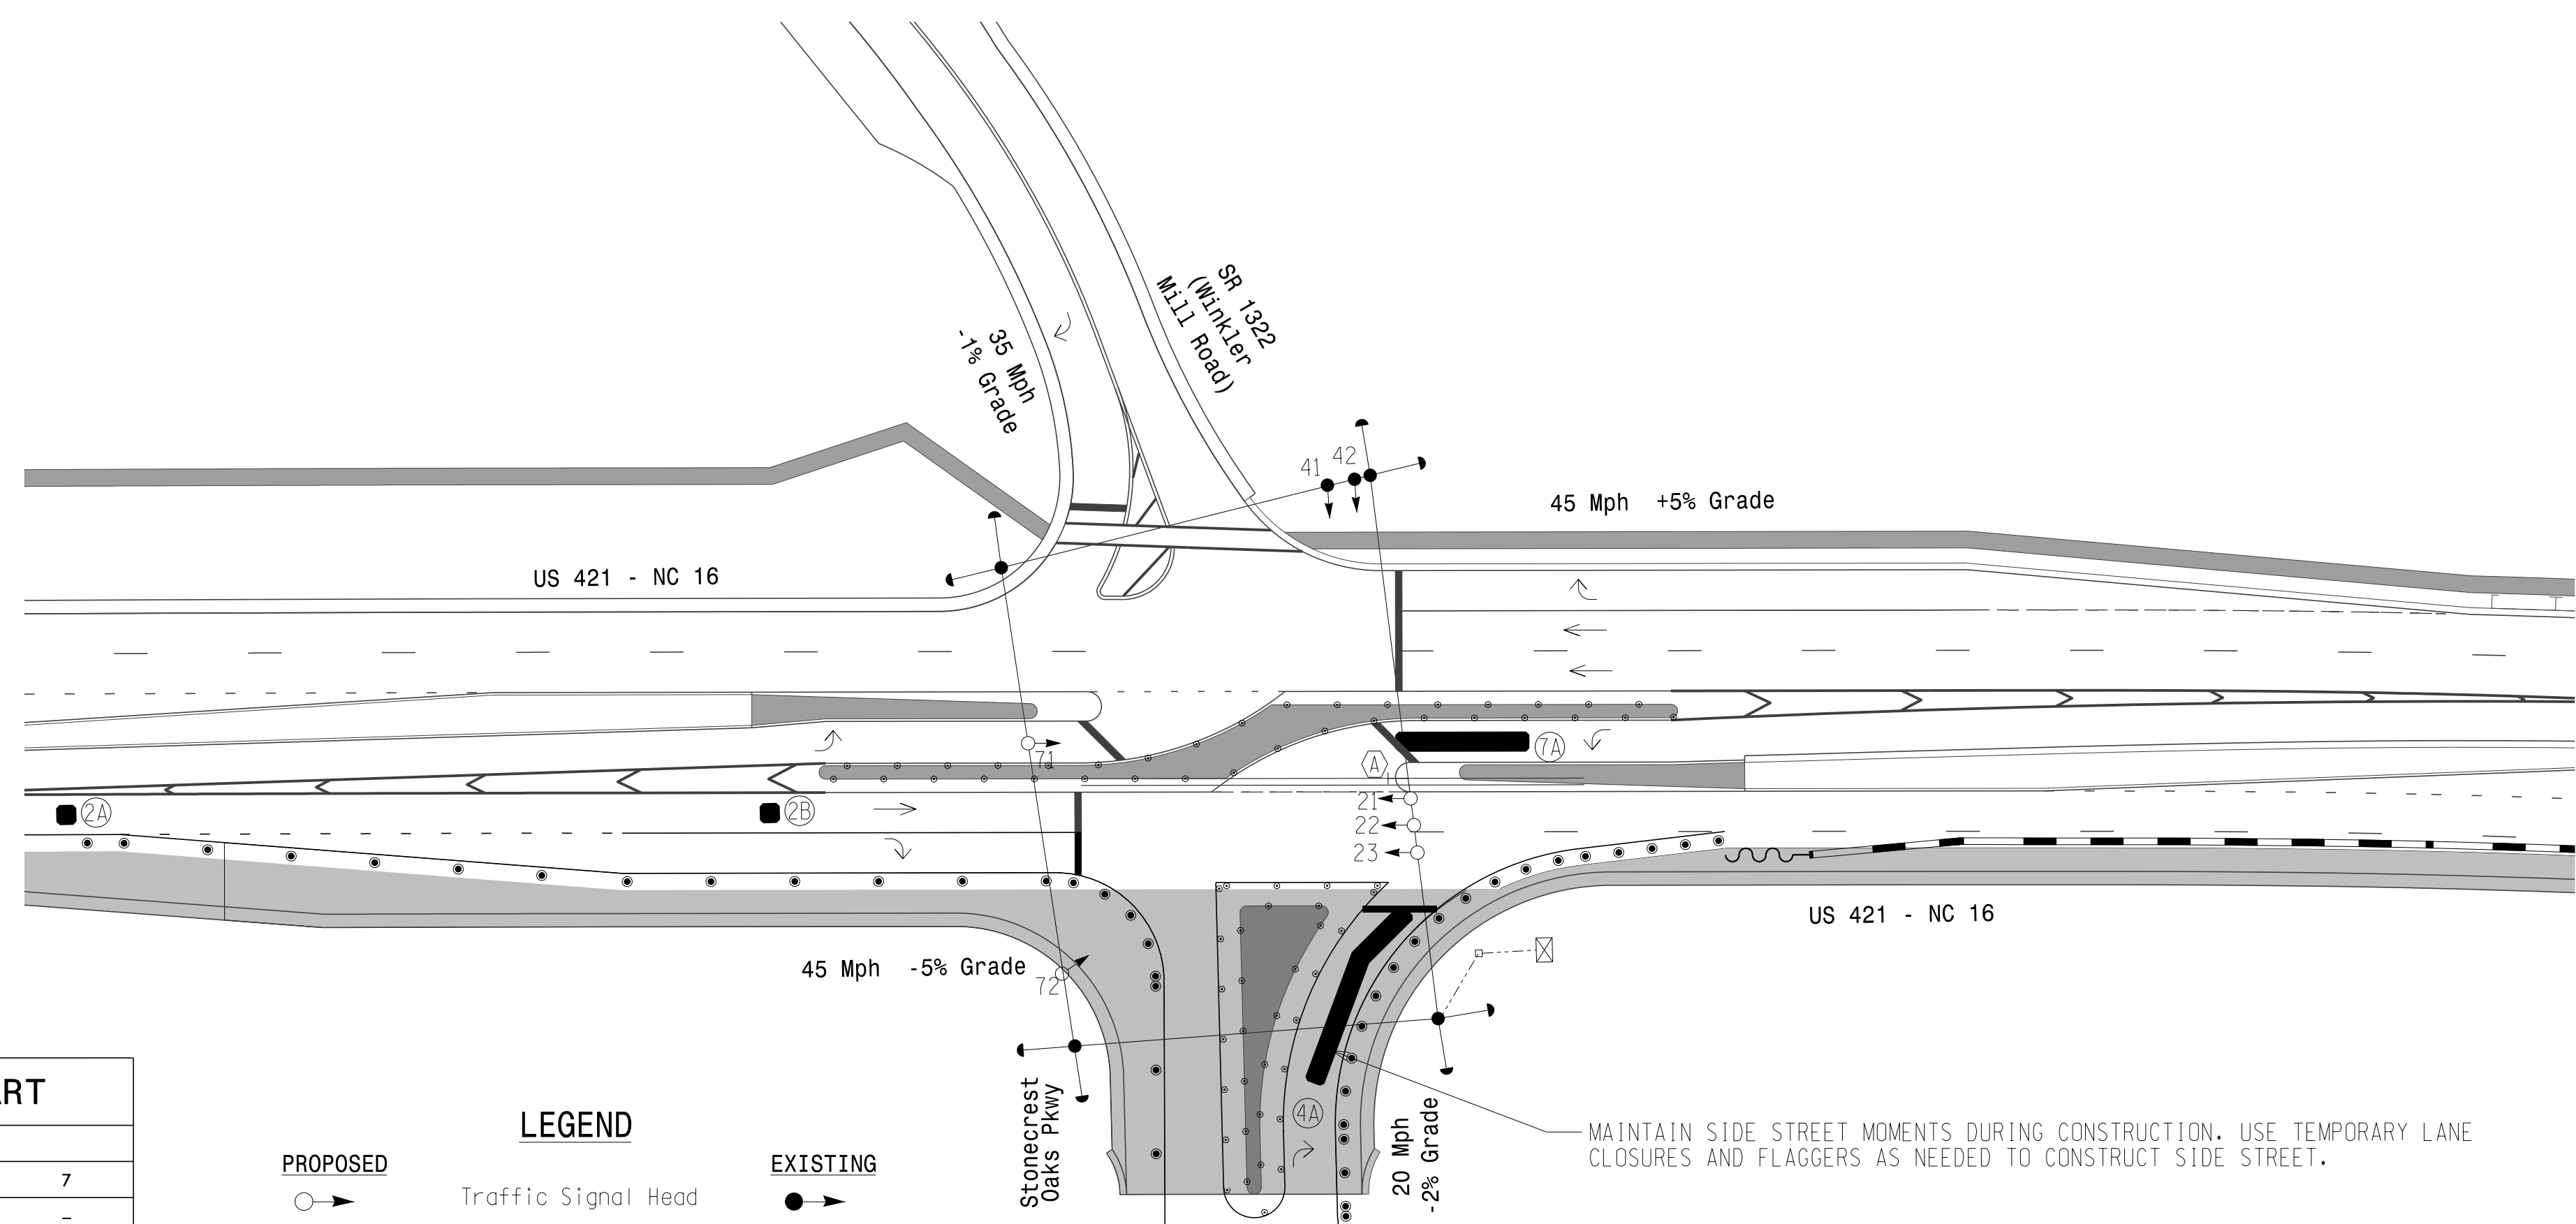

MAXTIME TIMING CHART

FEATURE	PHASE		
	2	4	7
Walk *	-	-	-
Ped Clear *	-	-	-
Min Green	12	7	7
Passage *	2.0	2.0	2.0
Max 1 *	60	30	30
Yellow Change	4.9	3.0	3.0
Red Clear	1.7	1.8	2.4
Added Initial *	-	-	-
Maximum Initial *	-	-	-
Time Before Reduction *	-	-	-
Time To Reduce *	-	-	-
Minimum Gap	-	-	-
Advance Walk	-	-	-
Non Lock Detector	-	X	X
Vehicle Recall	MIN RECALL	-	-
Dual Entry	-	X	X

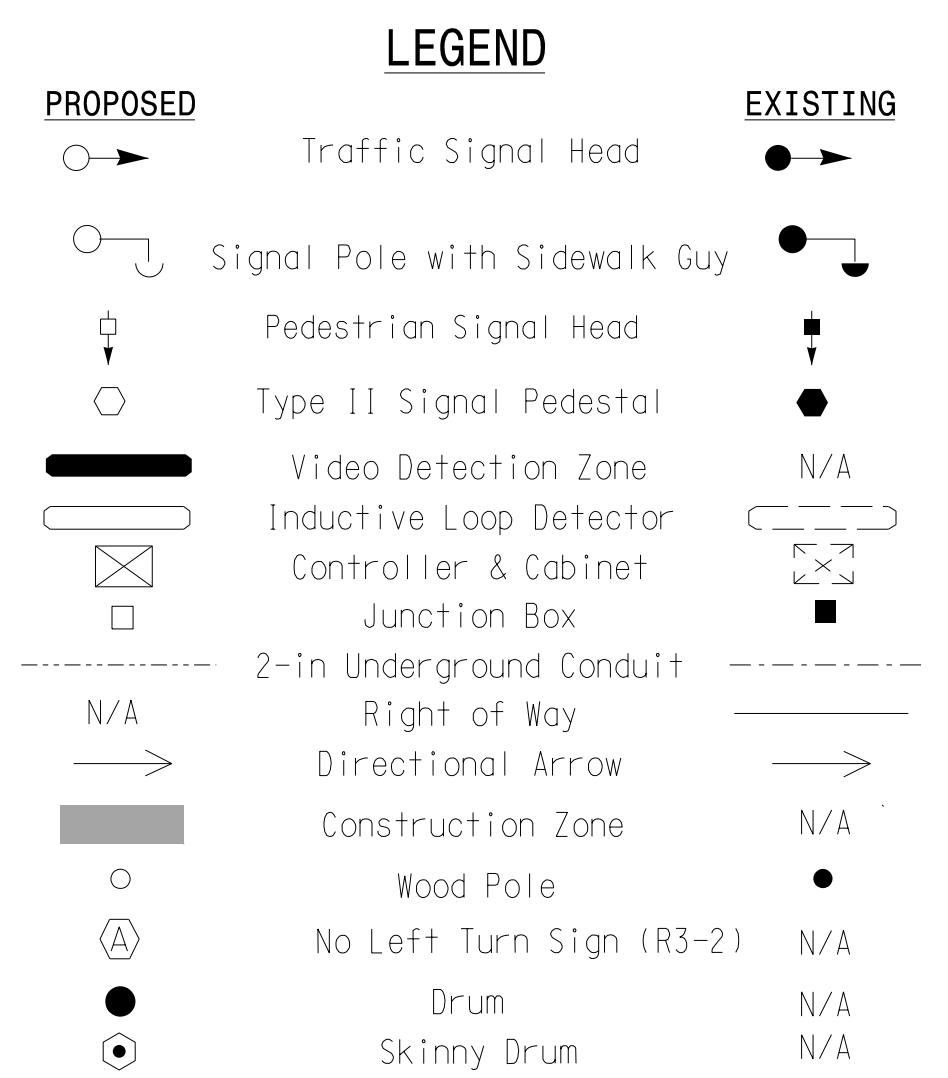

* These values may be field adjusted. Do not adjust Min Green and Extension times for phases 2 and 6 lower than what is shown. Min Green for all other phases should not be lower than 4 seconds.



New Installation - Temporary Design 1(Phase 13)

Prepared For the Offices of:

 750 N. Greenfield Pkwy, Garner, NC 27529

US 421 - NC 16 at Stonecrest Oaks Pkwy

Division 11 Wilkes County Wilkesboro
 PLAN DATE: May 2023 REVIEWED BY: M.L. Stygles
 PREPARED BY: S.R. Chiluka REVIEWED BY: J. Ma

SCALE: 1" = 40'

REVISIONS: _____ INIT. DATE
 _____ INIT. DATE

Signature: DATE: 5/24/2023
 SEAL: NORTH CAROLINA PROFESSIONAL ENGINEER SEAL 047250
 STATE OF NORTH CAROLINA
 S.R. CHILUKA

DOCUMENT NOT CONSIDERED FINAL UNLESS ALL SIGNATURES COMPLETED

SIG. INVENTORY NO. II-146511

I:\17\2019\9:38:53 AM R:\Traffic\Signals\Design\90% Design Plans\Temporary Signal Design\U5312_II-XXXXTL_Ph 13_Sig _dsn_Stonecrest Oaks Pkwy.dgn schiluka

OUTPUT CHANNEL CONFIGURATION

Front Panel
Main Menu >Controller >More>Channels>Channels Config

Web Interface
Home >Controller >Advanced IO>Channels>Channels Configuration

Channel Configuration

ASSIGN CHANNEL 5 TO OVERLAP 7 →

Channel	Control Type	Control Source	Flash Yellow	Flash Red	Flash Alt	MMU Channel
1	Phase Vehicle	1	-	X	X	1
2	Phase Vehicle	2	X	-	-	2
3	Phase Vehicle	3	-	X	X	3
4	Phase Vehicle	4	-	X	-	4
5	Overlap	7	-	X	-	5
6	Phase Vehicle	6	X	-	X	6
7	Phase Vehicle	7	-	X	-	7
8	Phase Vehicle	8	-	X	X	8
9	Overlap	1	X	-	X	9
10	Overlap	2	-	X	X	10
11	Overlap	3	X	-	-	11
12	Overlap	4	X	-	-	12
13	Phase Ped	2	-	-	-	13
14	Phase Ped	4	-	-	-	14
15	Phase Ped	6	-	-	-	15
16	Phase Ped	8	-	-	-	16
17	Overlap	5	-	X	X	17
18	Overlap	6	X	-	-	18

MAXTIME OVERLAP PROGRAMMING DETAIL

Front Panel
Main Menu >Controller >Overlap >Overlap Parameters/Overlap Timings

Web Interface
Home >Controller >Overlap Configuration >Overlaps

Overlap Plan 1



Overlap	3	4	6	7
Type	FYA 4 - Section	FYA 4 - Section	FYA 4 - Section	Normal
Included Phases	2	2	2	7
Modifier Phases	7	7	-	-
Trail Green	0	0	0	0
Trail Yellow	0.0	0.0	0.0	0.0
Trail Red	0.0	0.0	0.0	0.0

THIS ELECTRICAL DETAIL IS FOR
THE SIGNAL DESIGN: 11-1465
DESIGNED: May 2023
SEALED: 5/24/2023
REVISED: N/A




Temporary Installation - Electrical Detail 2 of 2
(Phase 13)


DOCUMENT NOT CONSIDERED
FINAL UNLESS ALL
SIGNATURES COMPLETED
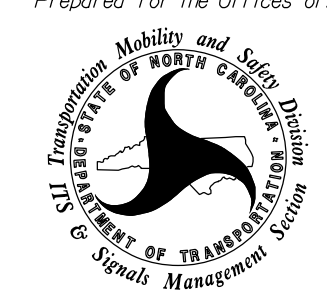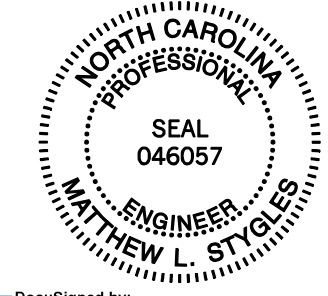
<p>ELECTRICAL AND PROGRAMMING DETAILS FOR:</p> <p>Prepared for the Offices of:</p>  <p>750 N. Greenfield Pkwy, Garner, NC 27529</p>	<p>US 421 at Stonecrest Oaks Pkwy</p>		<p>SEAL</p> 
	<p>Division 11 Wilkes County Wilkesboro</p> <p>PLAN DATE: May 2023 REVIEWED BY: J. Ma</p> <p>PREPARED BY: M.L. Stygles REVIEWED BY: S.R. Chiluka</p>		
<p>REVISIONS</p>	INIT.	DATE	<p>DocuSigned by: Matthew L. Stygles 5/24/2023</p> <p>SIG. INVENTORY NO. 11-1465T1</p>


DEFAULT PHASING DIAGRAM

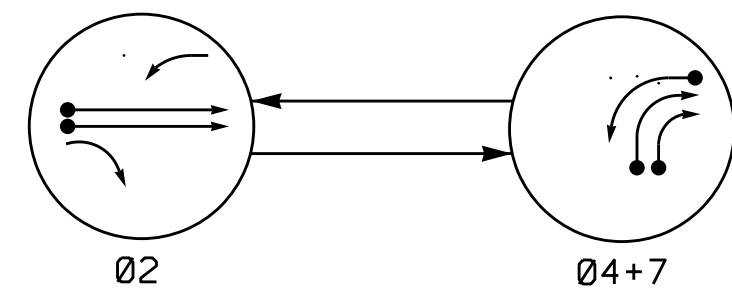

ALTERNATE PHASING DIAGRAM

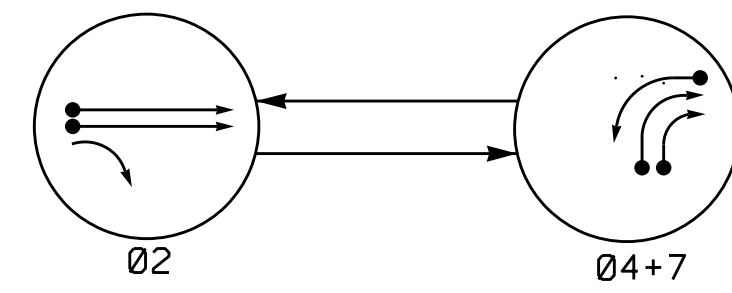

PHASING DIAGRAM DETECTION LEGEND

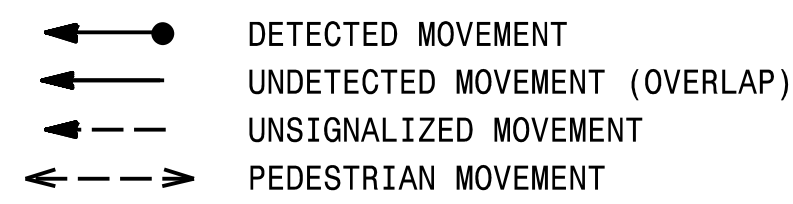

DEFAULT PHASING TABLE OF OPERATION

SIGNAL FACE	PHASE		
	02	04+7	FLASH
21,22	↑	R	Y
23	↔	R	↔
41,42	R	↔	R
71,72	↔	↔	↔

ALTERNATE PHASING TABLE OF OPERATION

SIGNAL FACE	PHASE		
	02	04+7	FLASH
21,22	↑	R	Y
23	↔	R	↔
41,42	R	↔	R
71,72	↔	↔	↔

MAXTIME DETECTOR INSTALLATION CHART										
LOOP	SIZE (FT)	DISTANCE FROM STOPBAR (FT)	TURNS	NEW LOOP	CALL PHASE	DELAY TIME	EXTEND TIME	PROGRAMMING		
								EXTEND	ADDED INITIAL	CALL
2A	6X6	300	5	X	2	-	-	X	X	X
2B	6X6	300	5	X	2	-	-	X	X	X
4A	6X40	0	2-4-2	X	4	15.0	-	X	X	X
4B	6X40	0	2-4-2	X	4	15.0	-	X	X	X
7A	6X40	0	2-4-2	X	7	15.0*	-	X	X	X
S1	6X6	200	3	X	-	-	-	-	-	-

* Disable delay during alternate phasing operation



2 Phase Fully Actuated W/ Alternate Phasing Operation Wilkesboro Closed Loop System

NOTES

- Refer to "Roadway Standard Drawings NCDOT" dated January 2018 and "Standard Specifications for Roads and Structures" dated January 2018.
- Do not program signal for late night flashing operation unless otherwise directed by the Engineer.
- Set all detector units to presence mode.
- The Division Traffic Engineer will determine the hours of use for each phasing plan.
- Maximum times shown in timing chart are for free-run operation only. Coordinated signal system timing values supersede these values.
- Refer to Pavement Marking Plans for proposed stop bar locations.

SIGNAL FACE I.D.

All Heads L.E.D.

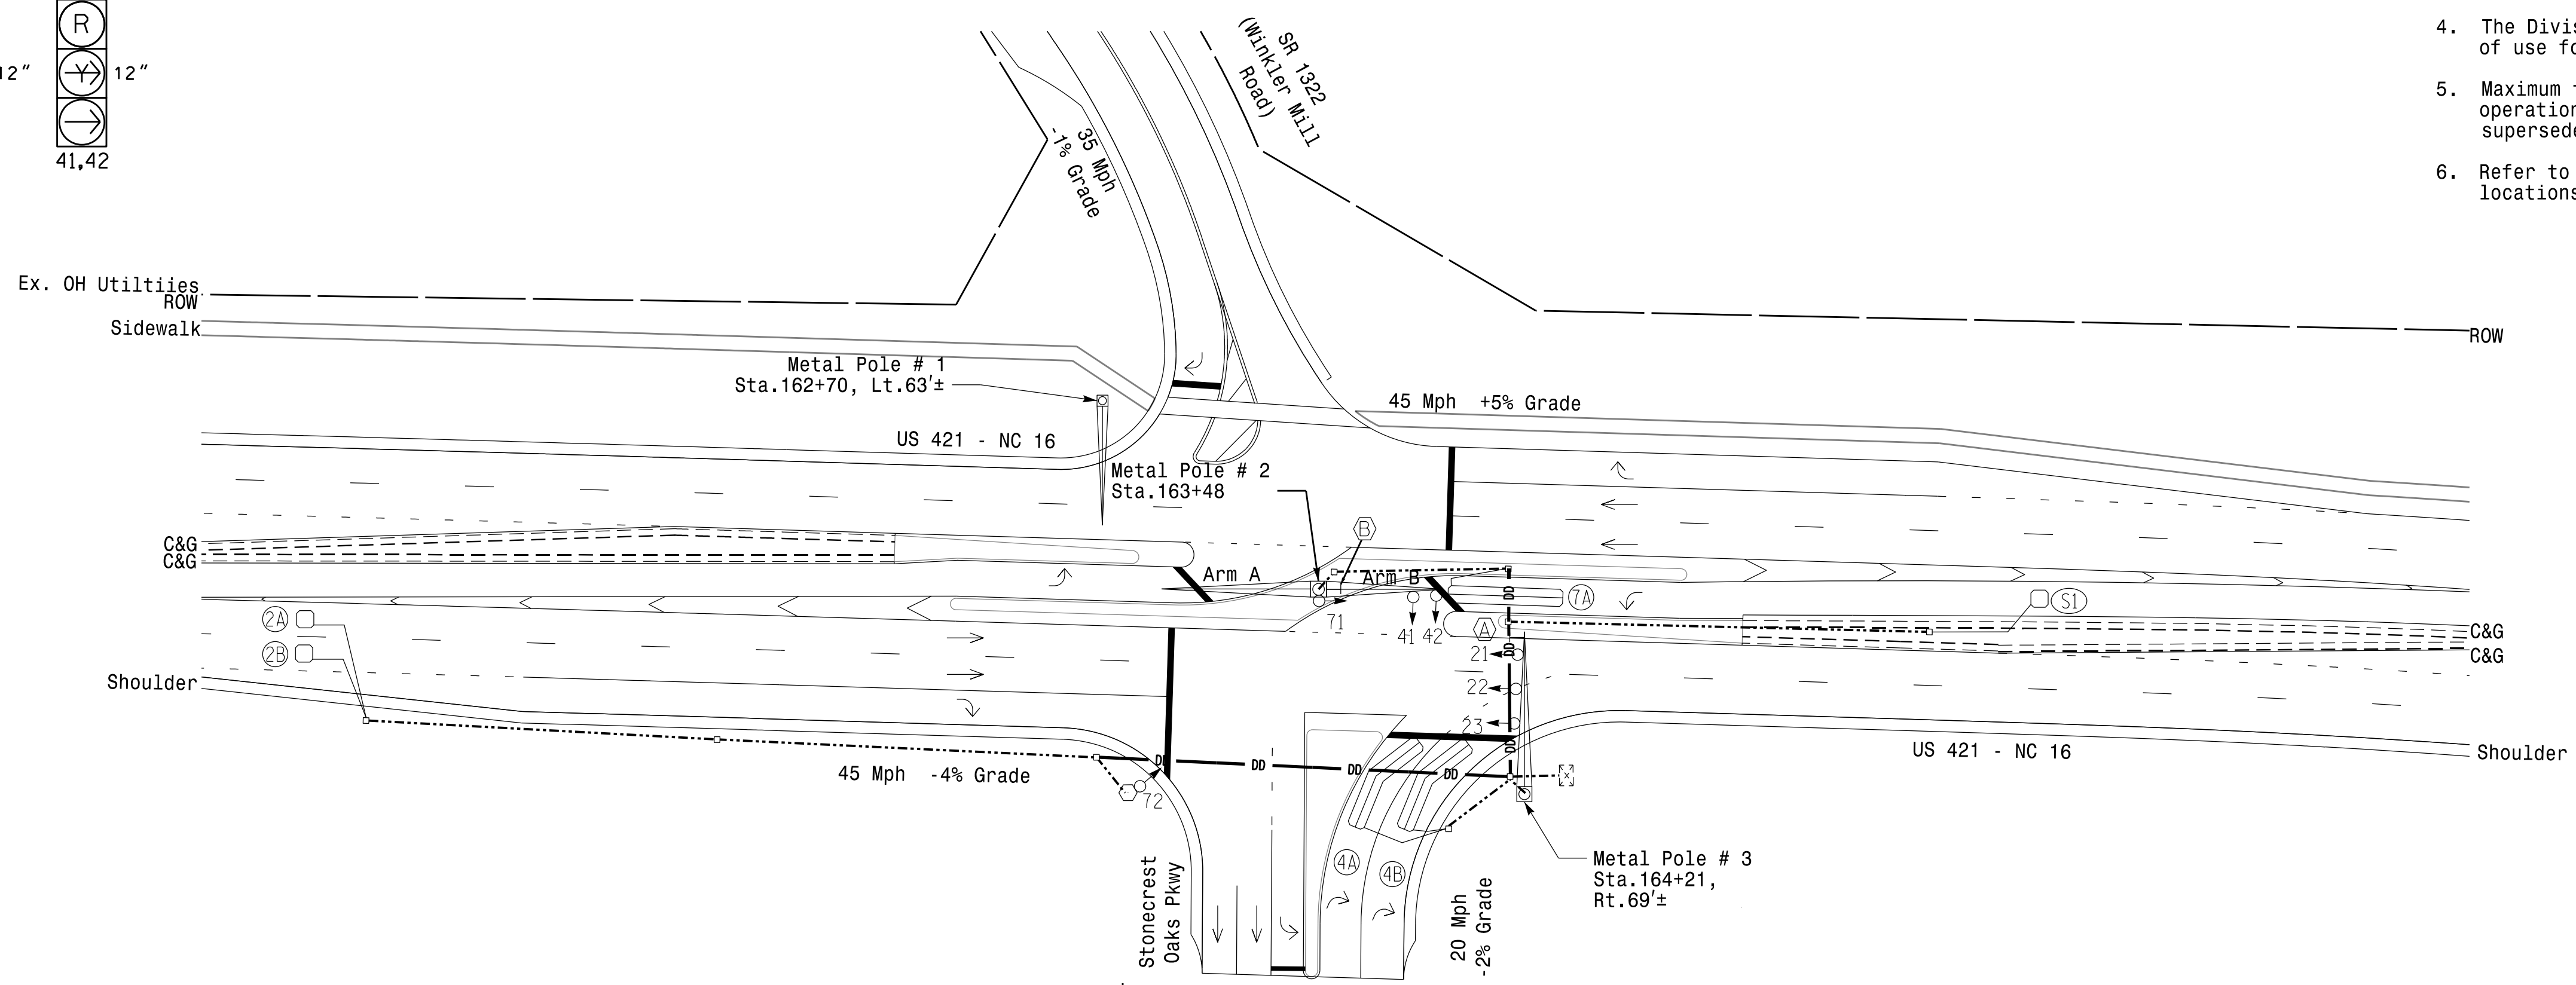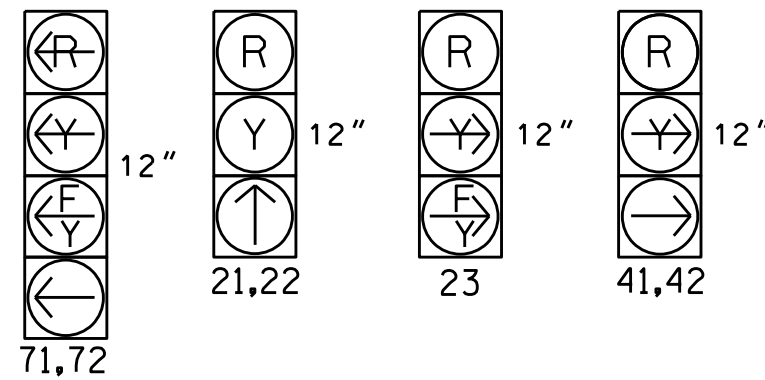


MAXTIME TIMING CHART

FEATURE	PHASE		
	2	4	7
Walk *	-	-	-
Ped Clear *	-	-	-
Min Green	12	7	7
Passage *	6.0	2.0	2.0
Max 1 *	60	30	30
Yellow Change	4.9	3.0	3.0
Red Clear	1.9	1.9	2.6
Added Initial *	1.5	-	-
Maximum Initial *	34	-	-
Time Before Reduction *	15	-	-
Time To Reduce *	30	-	-
Minimum Gap	3.4	-	-
Advance Walk	-	-	-
Non Lock Detector	-	X	X
Vehicle Recall	MIN RECALL	-	-
Dual Entry	-	X	X

* These values may be field adjusted. Do not adjust Min Green and Extension times for phases 2 and 6 lower than what is shown. Min Green for all other phases should not be lower than 4 seconds.

LEGEND

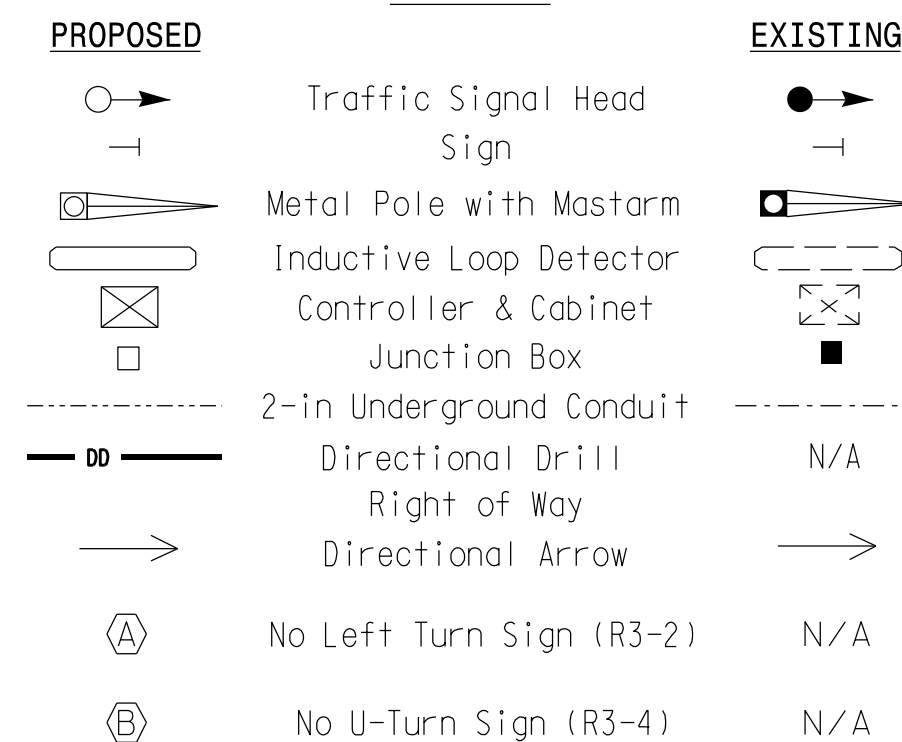


New Installation - Final Design

US 421 - NC 16 at Stonecrest Oaks Pkwy	
Division 11 Wilkes County Wilkesboro	
PLAN DATE: May 2023	REVIEWED BY: M. Stygles
PREPARED BY: S.R. Chiluka	REVIEWED BY: J. Ma
REVISIONS	INIT. DATE
SIGNATURE	DATE
SIG. INVENTORY NO.	11-1465

DOCUMENT NOT CONSIDERED FINAL UNLESS ALL SIGNATURES COMPLETED


5/18/2023 8:27:14 AM R:\Traffic\Signals\Design\Plans\11465_sig_dsn_202305.dgn

Design Loading for METAL POLE NO. 1

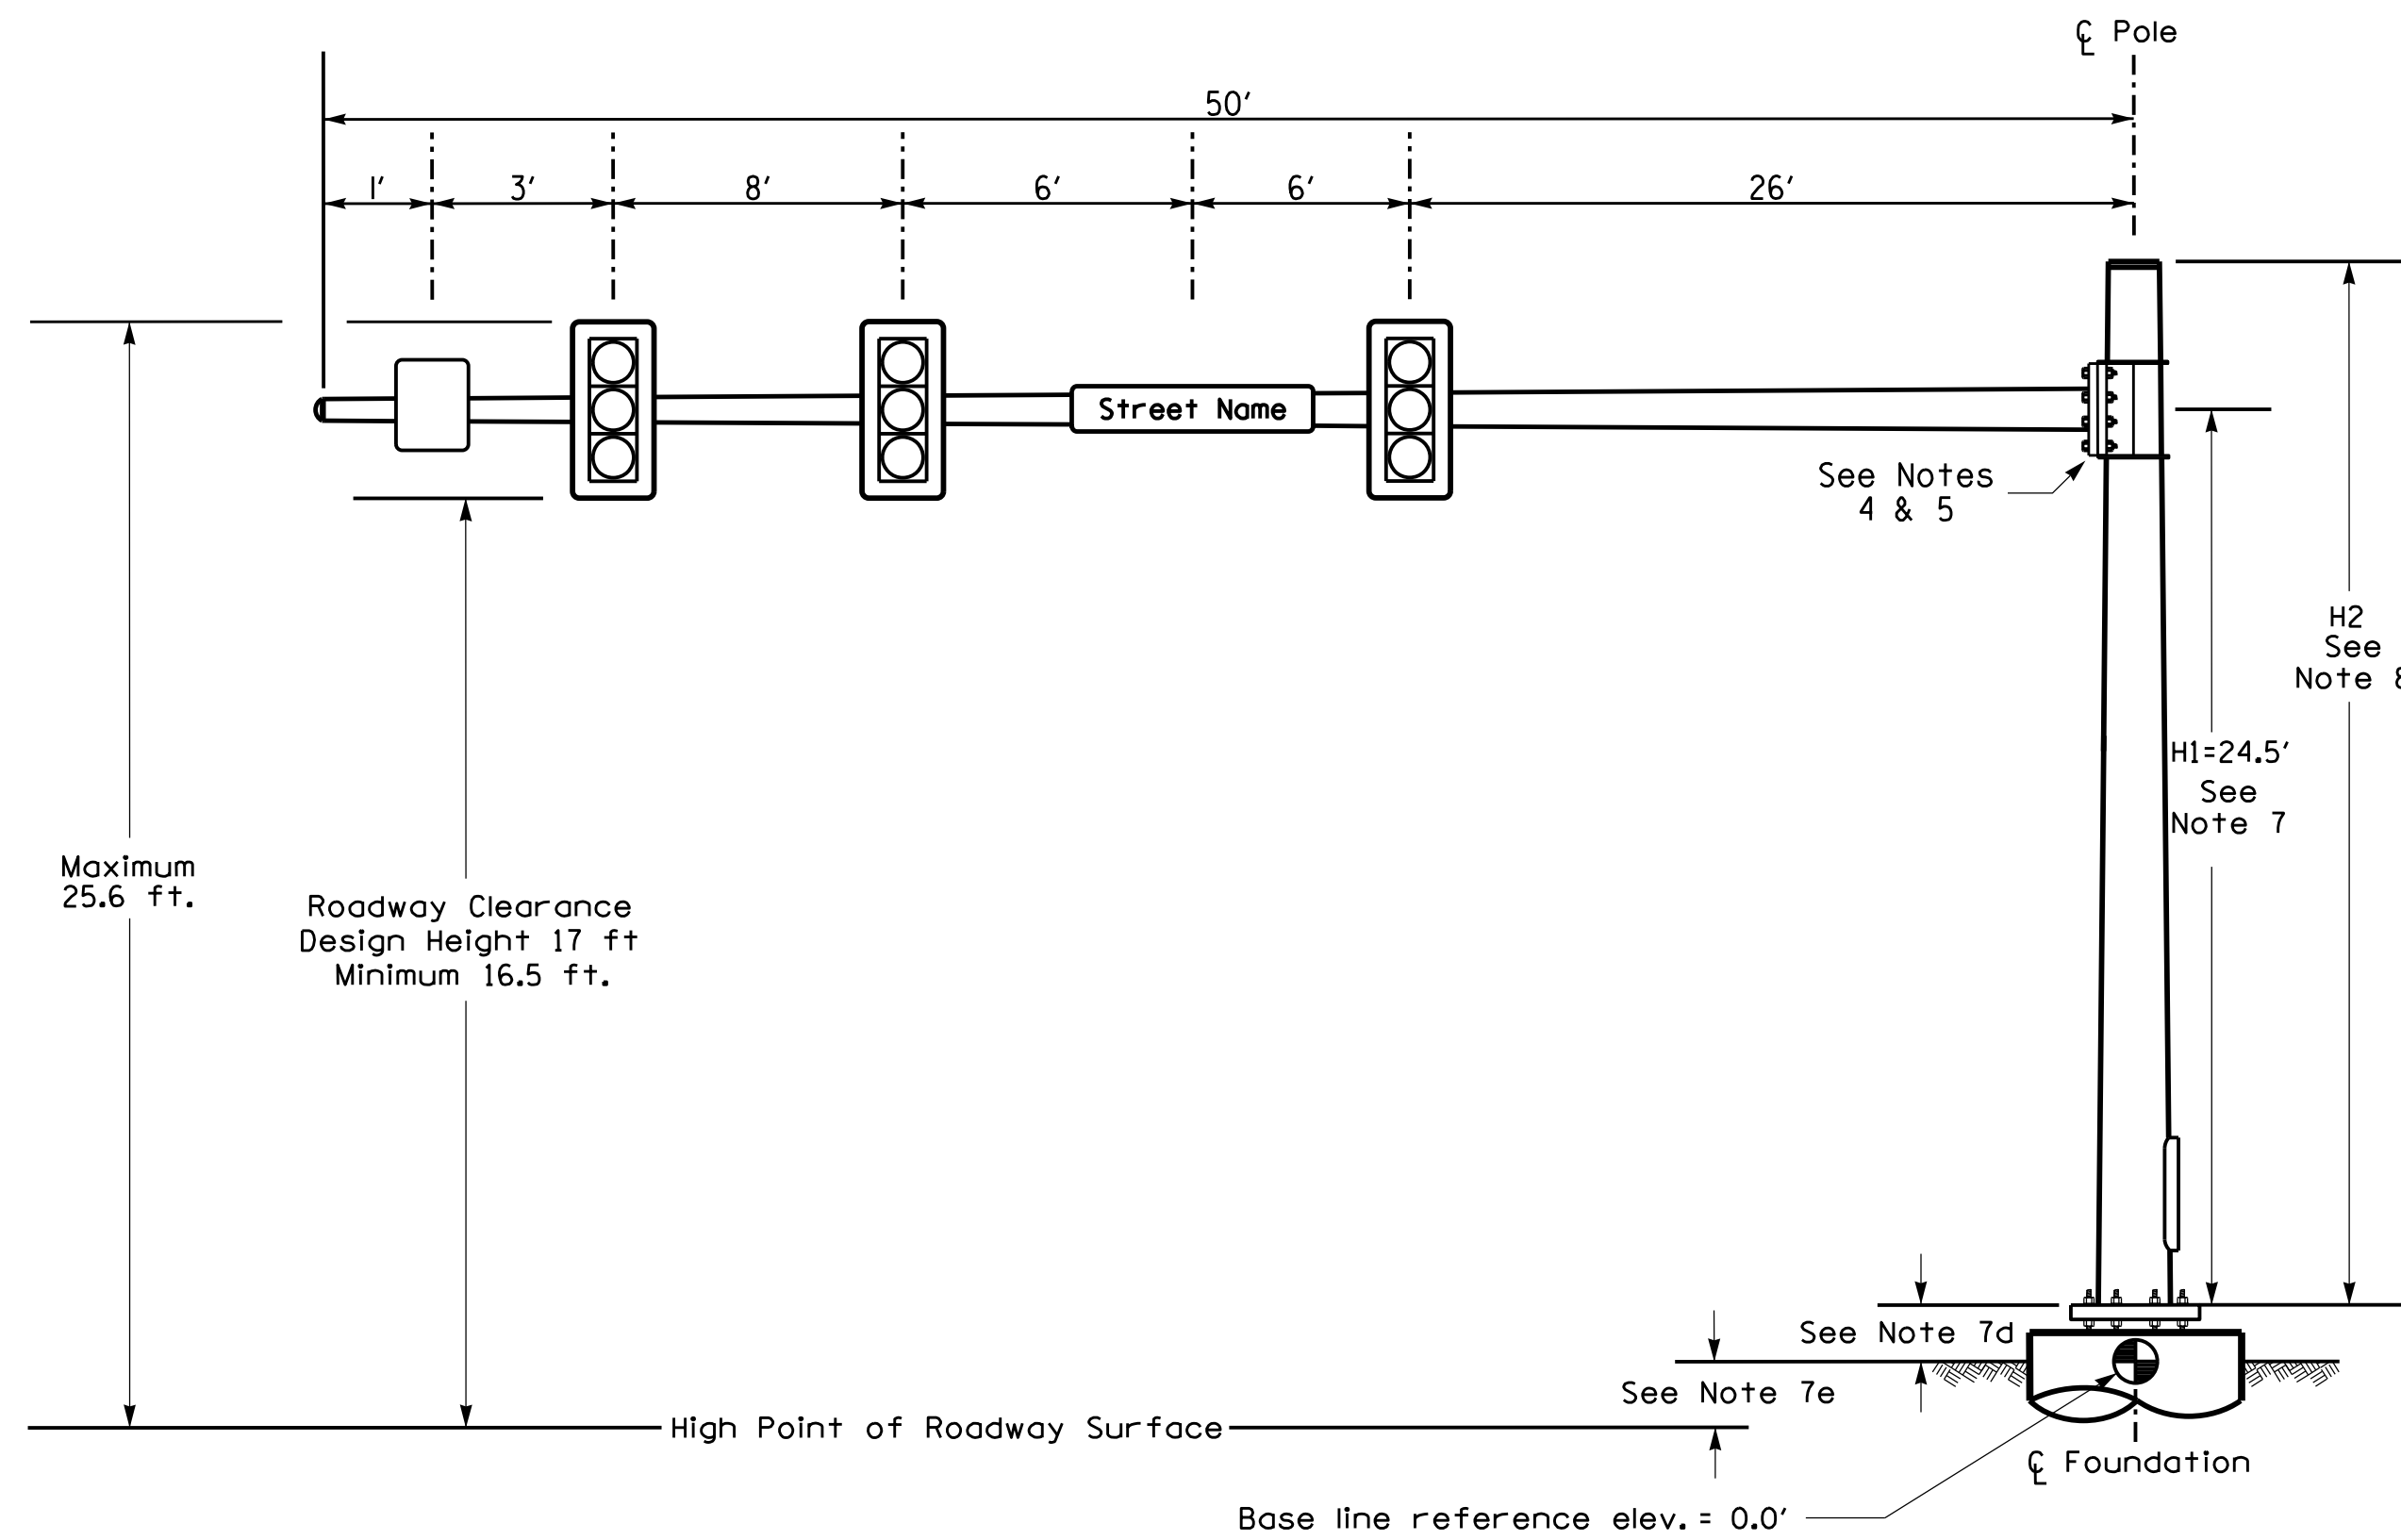

Elevation View

Design Loading for METAL POLE NO. 3

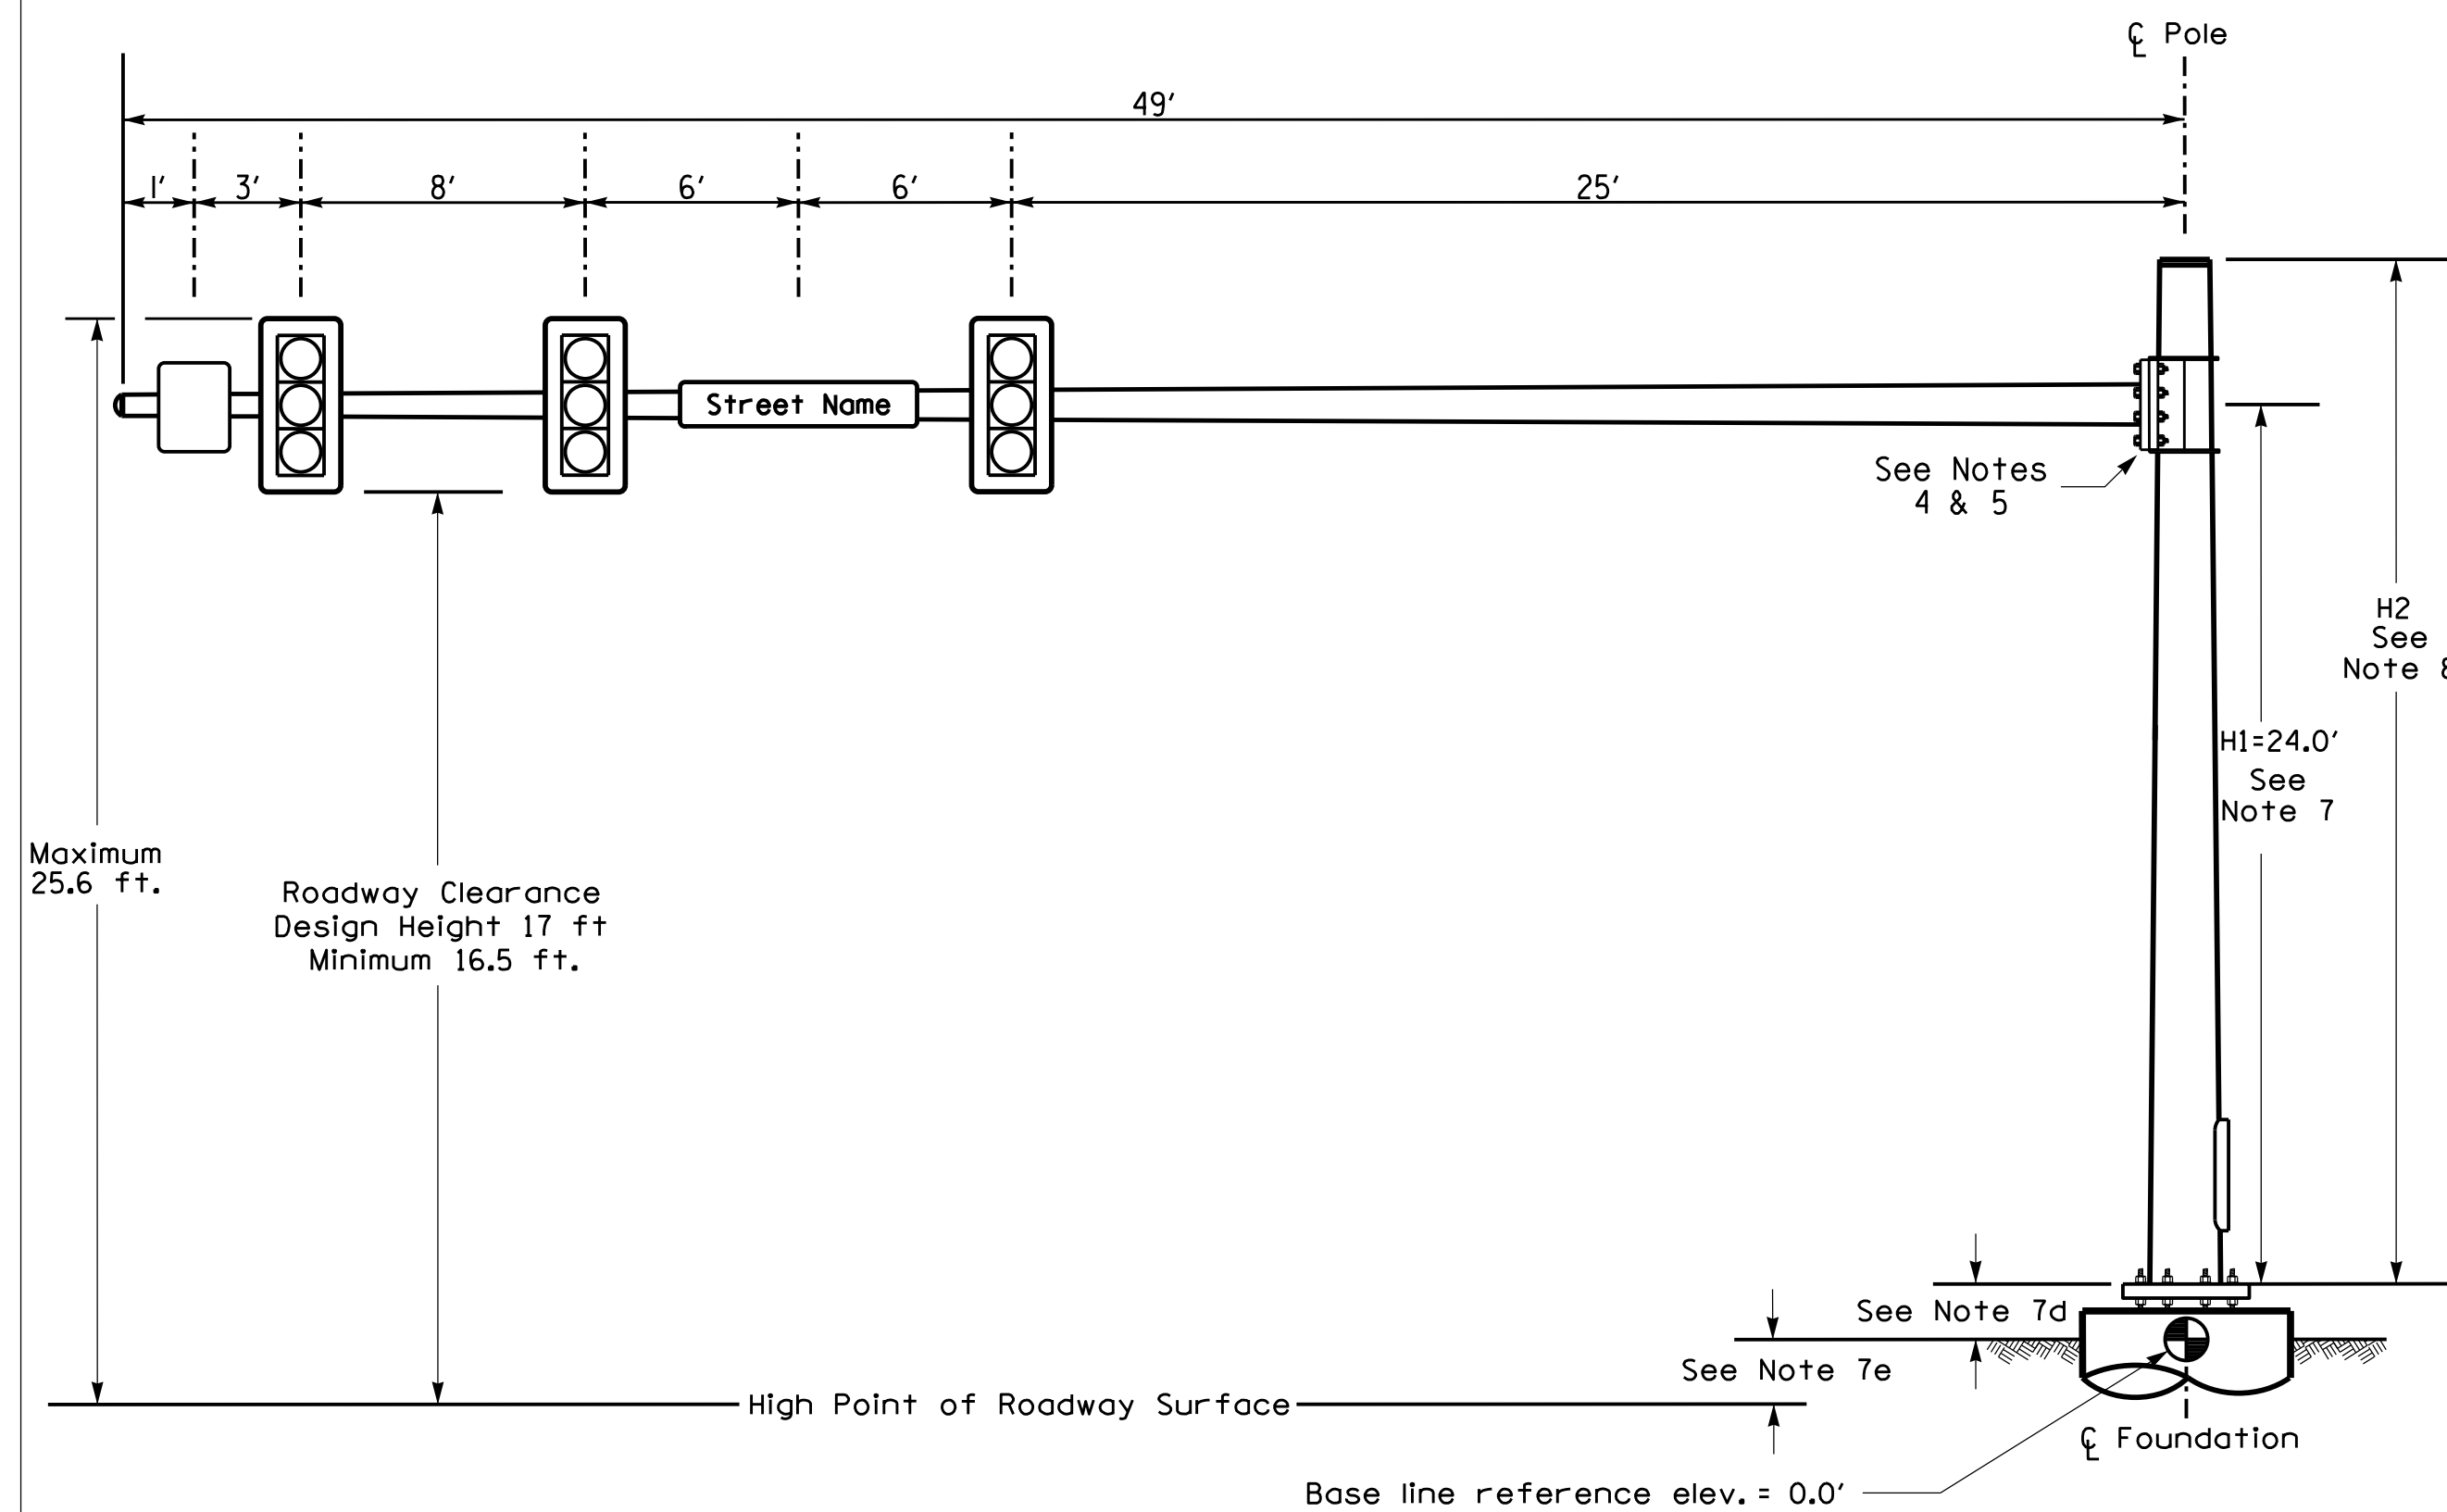

Elevation View

SPECIAL NOTE

The contractor is responsible for verifying that the mast arm attachment height (H1) will provide the "Design Height" clearance from the roadway before submitting final shop drawings for approval. Verify elevation data below which was obtained by field measurement or from available project survey data.

Elevation Data for Mast Arm Attachment (H1)

Elevation Differences for:	Pole 1	Pole 3
Baseline reference point at Foundation @ ground level	0.0 ft.	0.0 ft.
Elevation difference at High point of roadway surface	+3.8 ft.	+3.1 ft.
Elevation difference at Edge of travelway or face of curb	+3.4 ft.	+2.5 ft.

METAL POLE No. 1 and 3

MAST ARM LOADING SCHEDULE

LOADING SYMBOL	DESCRIPTION	AREA	SIZE	WEIGHT
	RIGID MOUNTED SIGNAL HEAD 12"-3 SECTION-WITH BACKPLATE	9.3 S.F.	25.5" W X 52.5" L	60 LBS
	SIGN RIGID MOUNTED	9.0 S.F.	36.0" W X 36.0" L	20 LBS
	STREET NAME SIGN RIGID MOUNTED	16.0 S.F.	24.0" W X 96.0" L	36 LBS


NOTES

DESIGN REFERENCE MATERIAL


- Design the traffic signal structure and foundation in accordance with:
 - The 6th Edition 2013 AASHTO "Standard Specifications for Structural Supports for Highway Signs, Luminaires, and Traffic Signals, including all of the latest interim revisions.
 - The 2018 NCDOT "Standard Specifications for Roads and Structures." The latest addenda to the specifications can be found in the traffic signal project special provisions.
 - The 2018 NCDOT Roadway Standard Drawings.
 - The traffic signal project plans and special provisions.
 - The NCDOT "Metal Pole Standards" located at the following NCDOT website: <https://connect.ncdot.gov/resources/safety/Pages/ITS-Design-Resources.aspx>

DESIGN REQUIREMENTS

- Design the traffic signal structure using the loading conditions shown in the elevation views. These are anticipated worst case "design loads" and may not represent the actual loads that will be applied at the time of the installation. The contractor should refer to the traffic signal plans for the actual loads that will be applied at the time of the installation.
- Design all signal supports using stress ratios that do not exceed 0.9.
- The camber design for the mast arm deflection should provide an appearance of a low pitched arch where the tip or the free end of the mast arm does not deflect below horizontal when fully loaded.
- A clamp-type bolted mast arm-to-pole connection may be used instead of the welded ring stiffened box connection shown as long as the connection meets all of the design requirements.
- Design base plate with 8 anchor bolt holes. Provide 2 inch x 60 inch anchor bolts.
- The mast arm attachment height (H1) shown is based on the following design assumptions:
 - Mast arm slope and deflection are not considered in determining the arm attachment height as they are assumed to offset each other.
 - Signal heads are rigidly mounted and vertically centered on the mast arm.
 - The roadway clearance height for design is as shown in the elevation views.
 - The top of the pole base plate is 0.75 feet above the ground elevation.
 - Refer to the Elevation Data Chart for the elevation differences between the proposed foundation ground level and the high point of the roadway.
- The pole manufacturer will determine the total height (H2) of each pole using the greater of the following:
 - Mast arm attachment height (H1) plus 2 feet, or
 - H1 plus 1/2 of the total height of the mast arm attachment assembly plus 1 foot.
- If pole location adjustments are required, the contractor must gain approval from the Engineer as this may affect the mast arm lengths and arm attachment heights. The contractor may contact the Signal Design Section Senior Structural Engineer for assistance at (919) 814-5000.
- The contractor is responsible for verifying that the mast arm length shown will allow proper positioning of the signal heads over the roadway.
- The contractor is responsible for providing soil penetration testing data (SPT) to the pole manufacturer so site specific foundations can be designed.

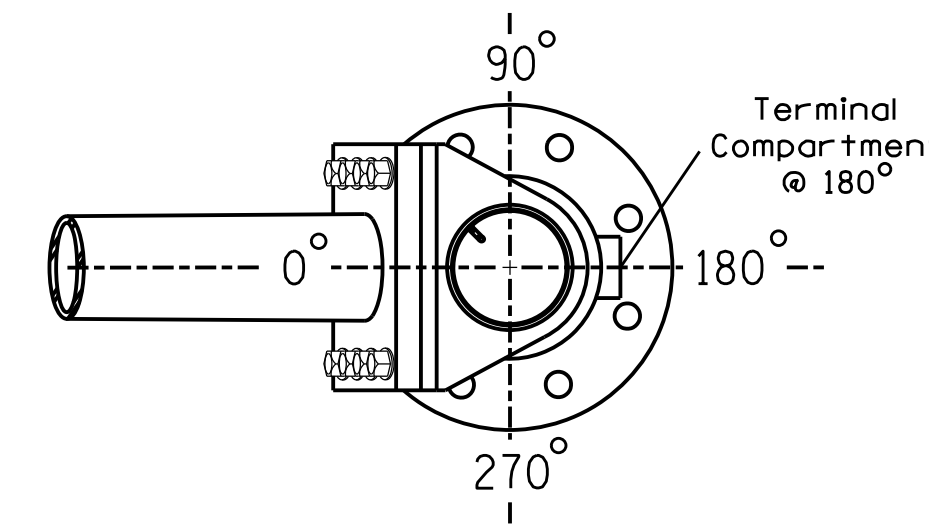


POLE RADIAL ORIENTATION

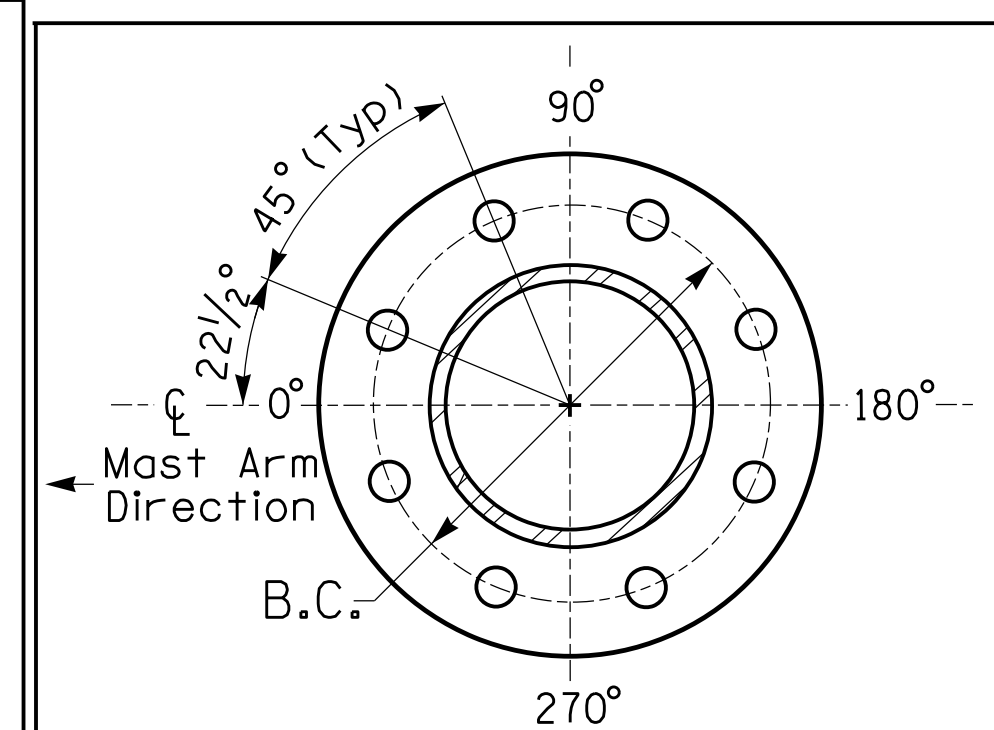

8 BOLT BASE PLATE DETAIL

See Note 6

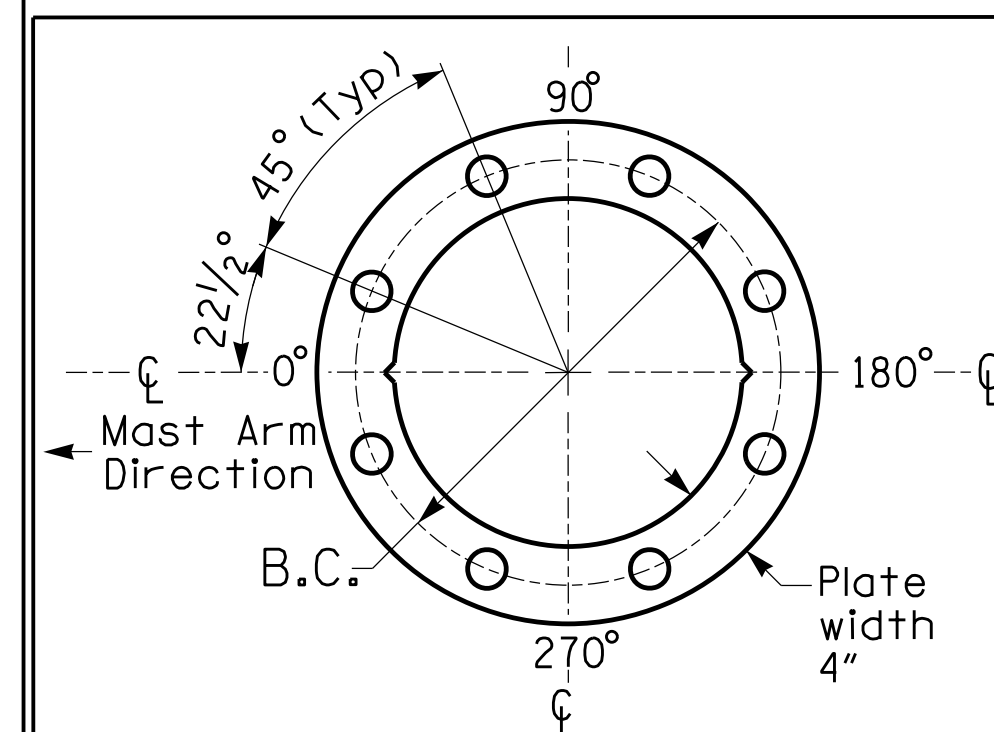

BASE PLATE TEMPLATE & ANCHOR BOLT LOCK PLATE DETAIL For 8 Bolt Base Plate

10/31/2022 8:48:46 AM R:\Traffic\Signals\Design\Signals\100\Design Plans\11465_sig_ml_m3_202305.dgn schiluka




DOCUMENT NOT CONSIDERED FINAL UNLESS ALL SIGNATURES COMPLETED

NCDOT Wind Zone 4 (90 mph)


	US 421 - NC 16		
	at SR 1322 (Winkler Mill Rd)/ Stonecrest Oaks Pkwy		
Division 11 Wilkes County Wilkesboro PLAN DATE: May 2023 REVIEWED BY: M. Stygles PREPARED BY: S.R. Chiluka REVIEWED BY: J. Ma	SCALE: 0 N/A		SIGNATURE: _____ DATE: 5/24/2023

Design Loading for METAL POLE NO. 2 (Arm A)

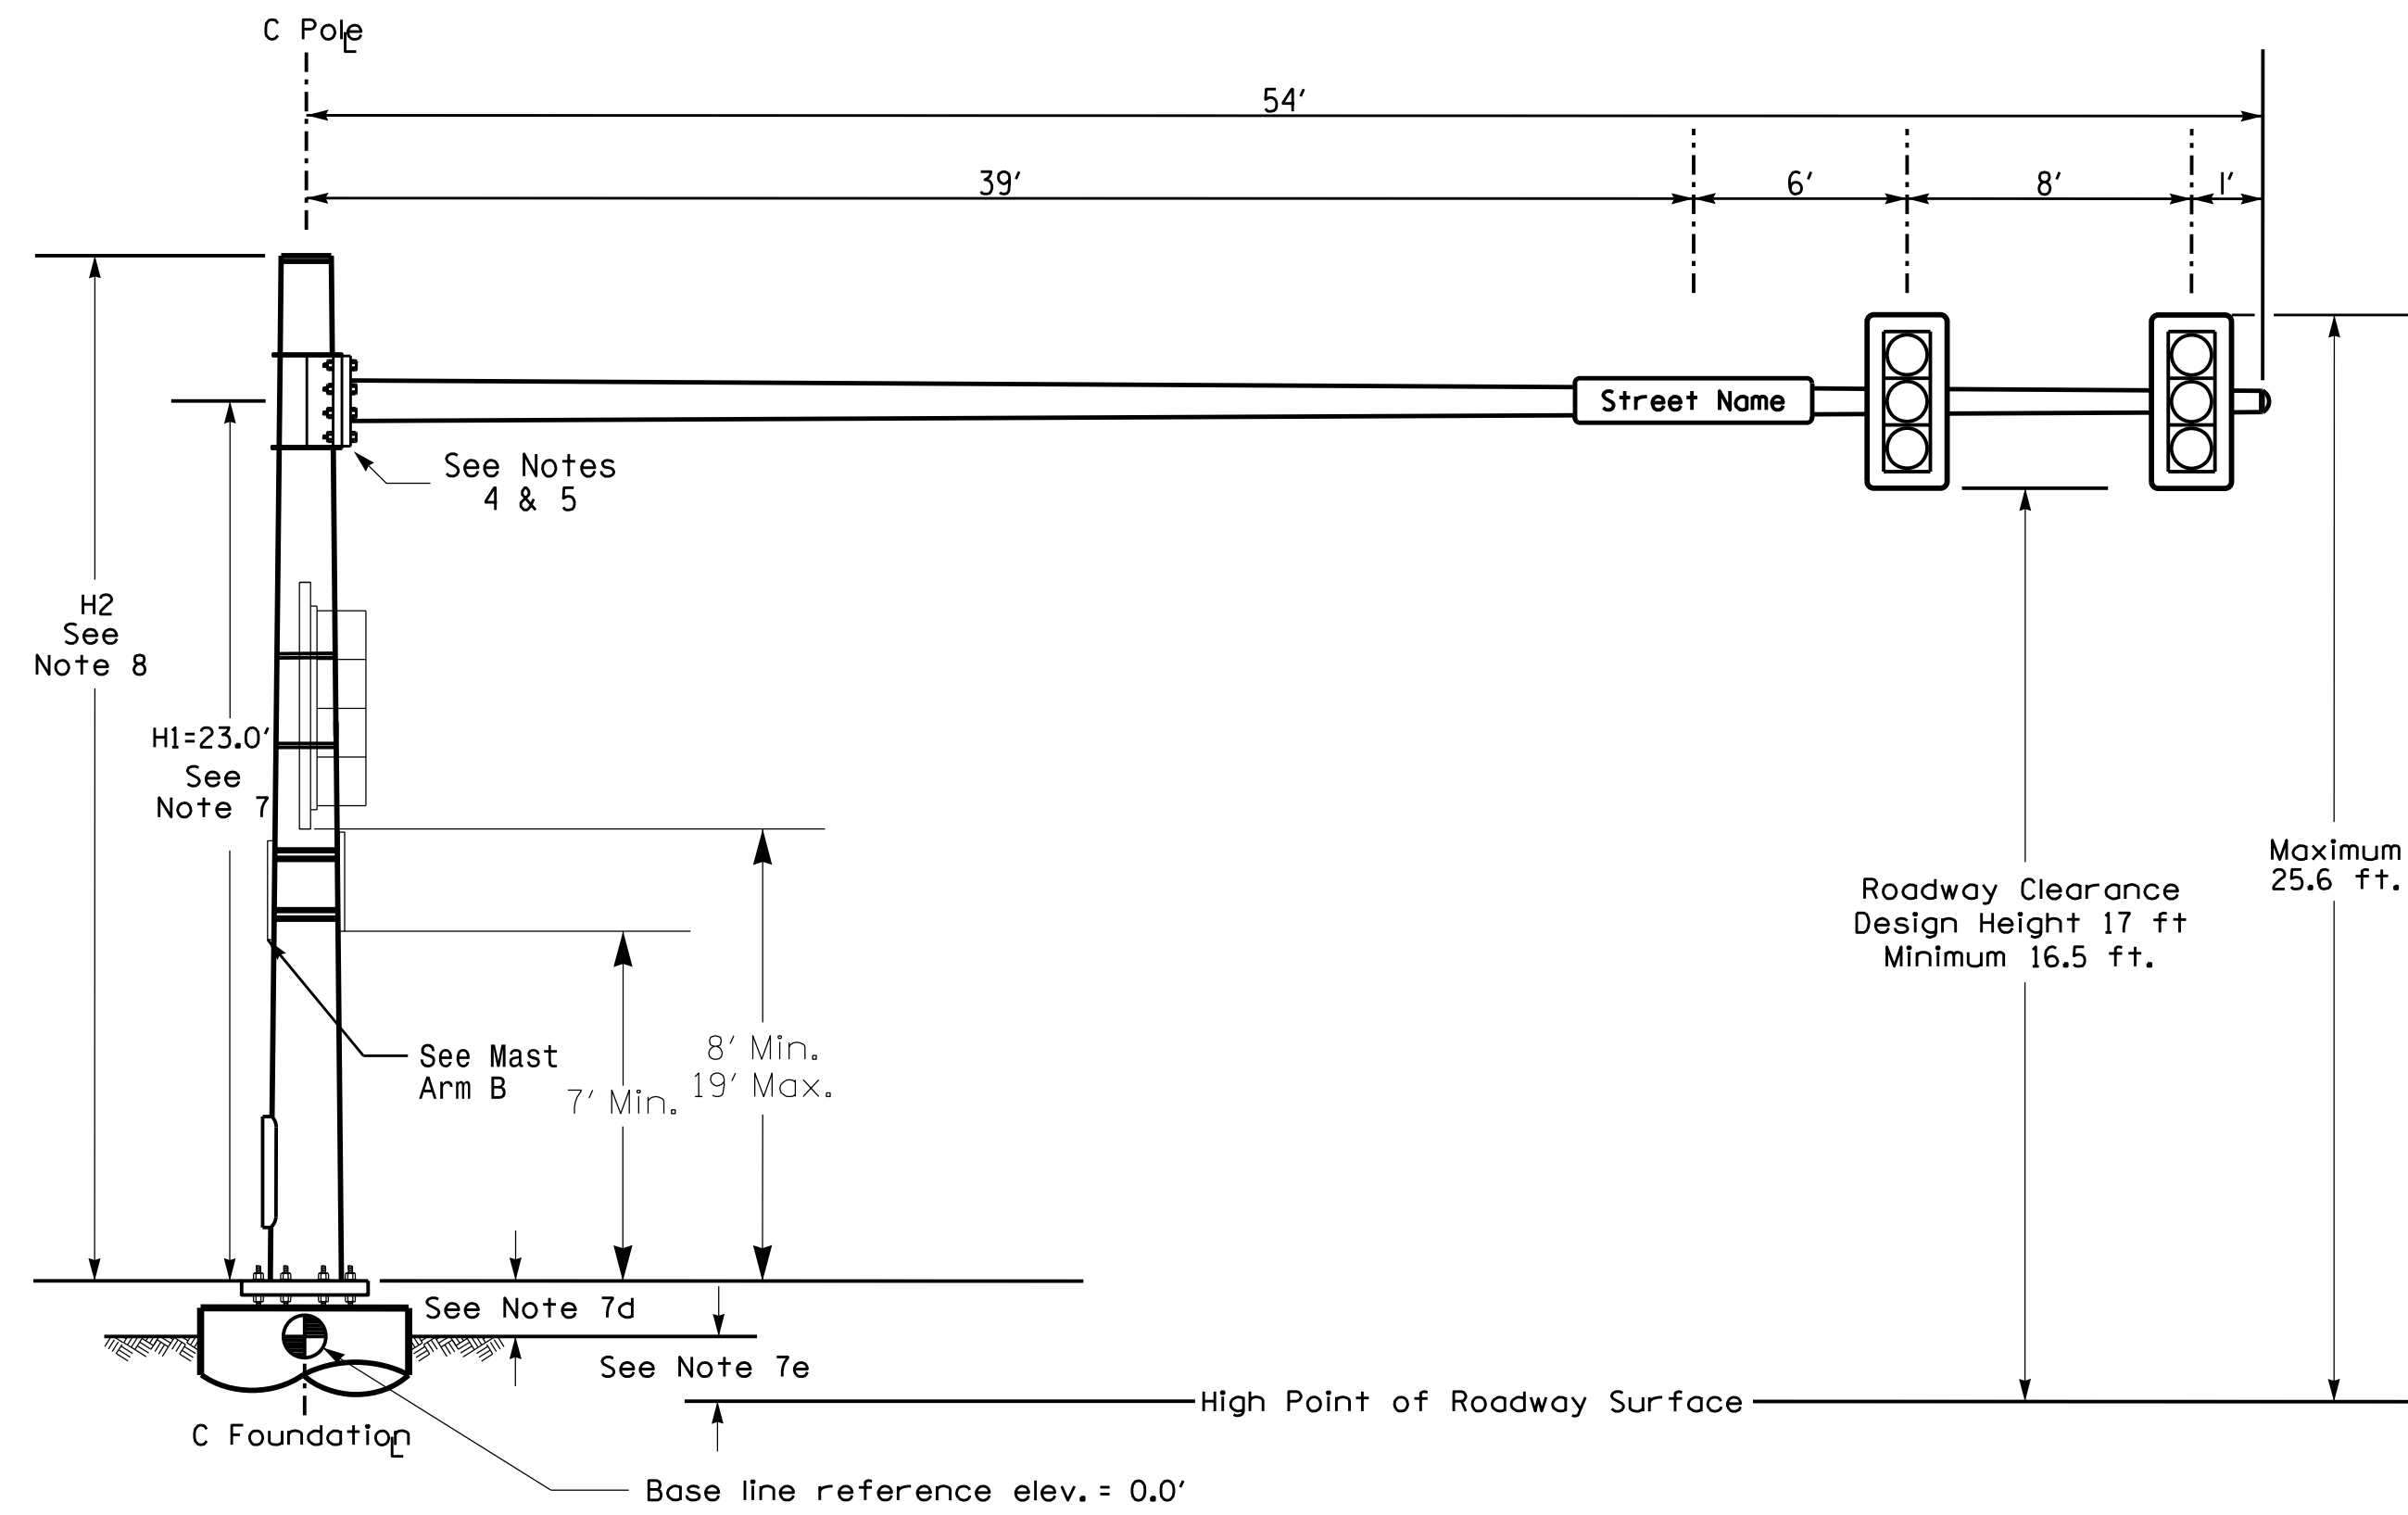

Elevation View @ 180°

Design Loading for METAL POLE NO. 2 (Arm B)

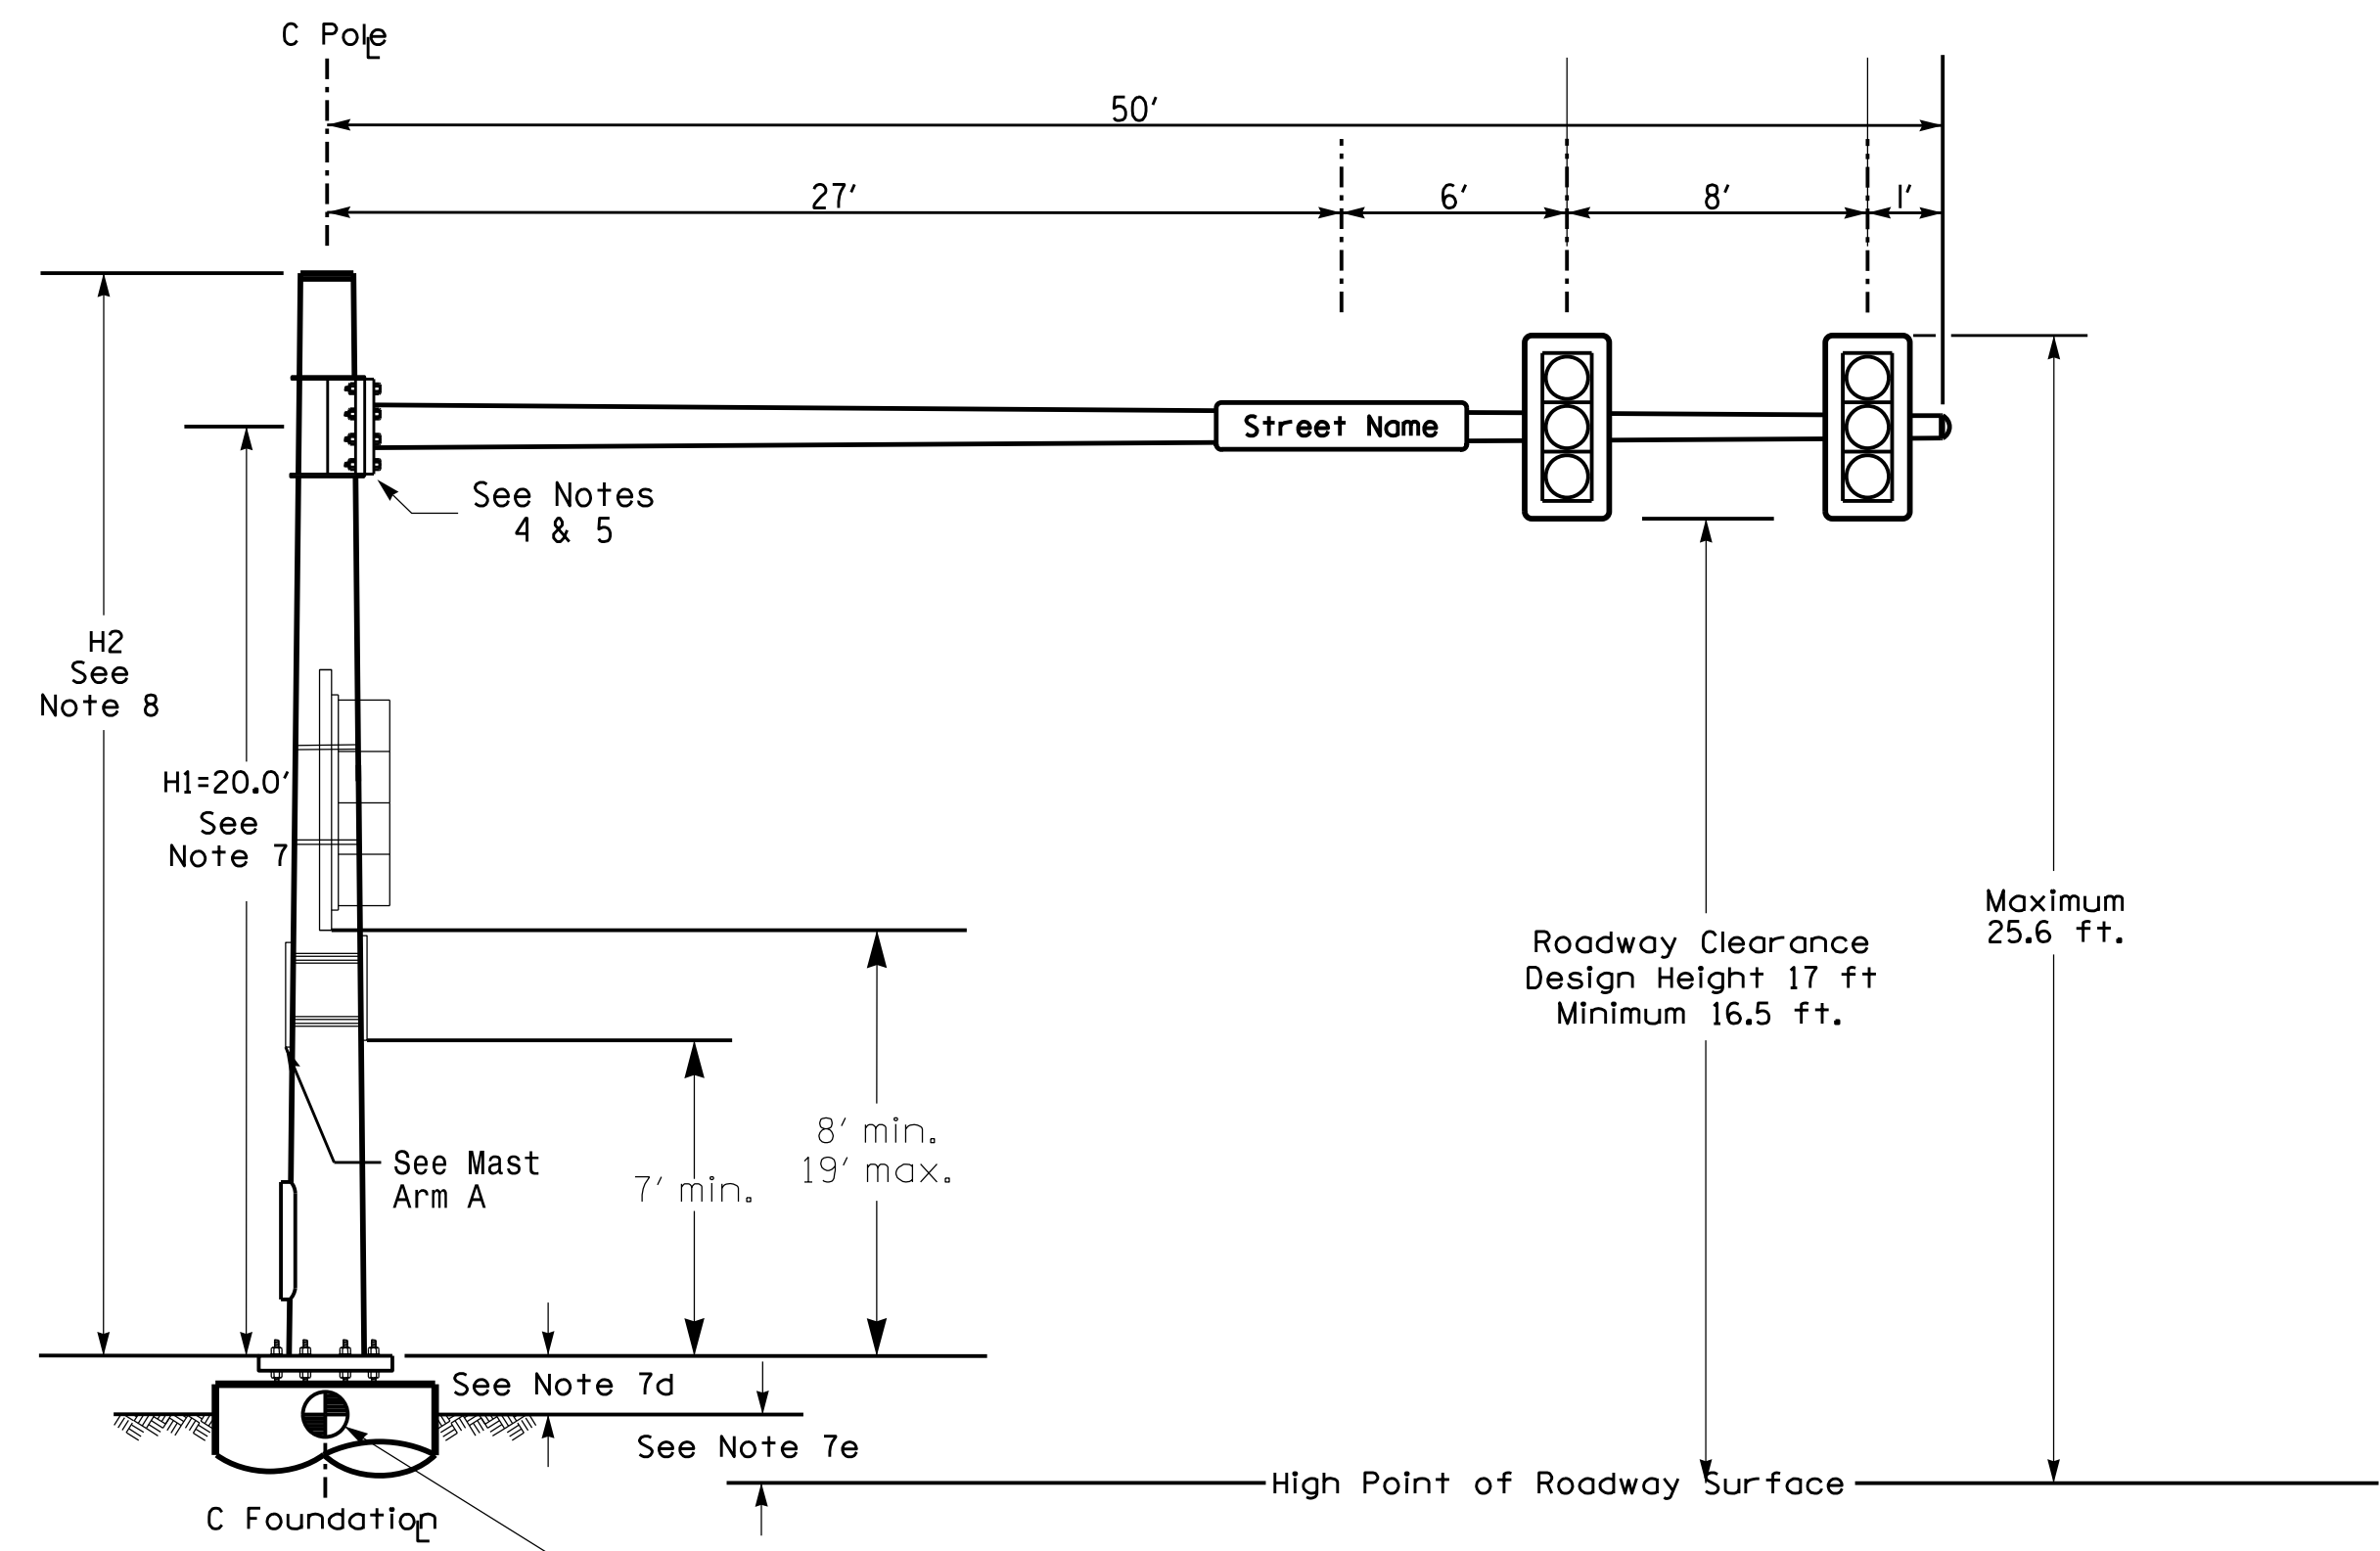


Elevation View @ 0°

SPECIAL NOTE


The contractor is responsible for verifying that the mast arm attachment height (H1) will provide the "Design Height" clearance from the roadway before submitting final shop drawings for approval. Verify elevation data below which was obtained by field measurement or from available project survey data.

Elevation Data for Mast Arm Attachment (H1)


Elevation Differences for:	Arm A	Arm B
Baseline reference point at \odot Foundation @ ground level	0.0 ft.	0.0 ft.
Elevation difference at High point of roadway surface	+2.0 ft.	-1 ft.
Elevation difference at Edge of travelway or face of curb	+0.5 ft.	-1 ft.

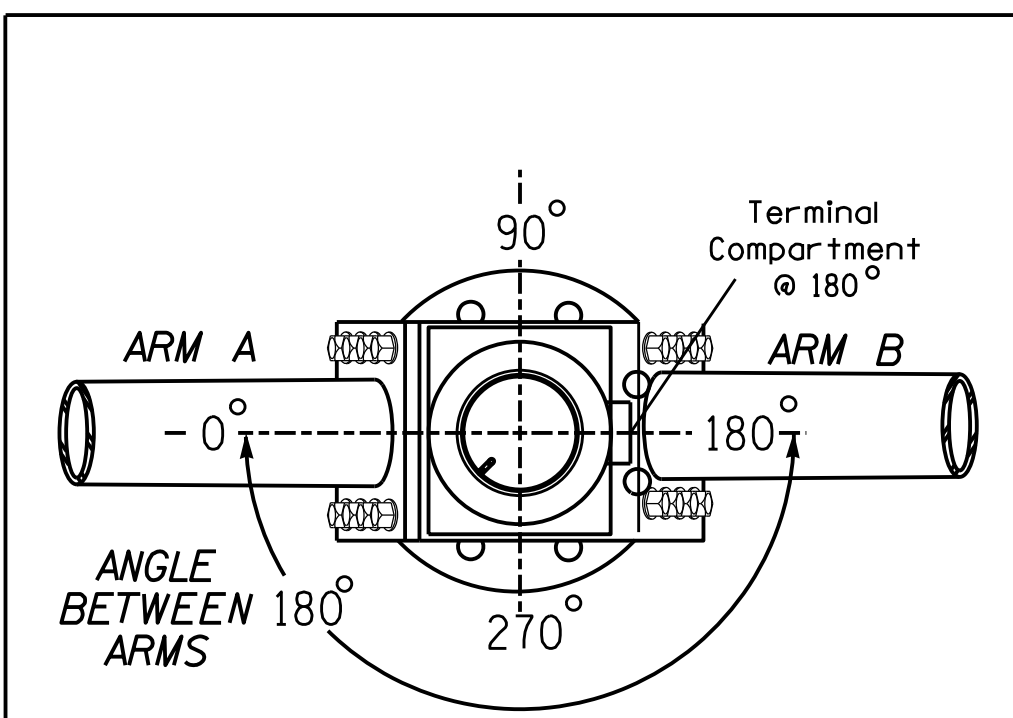

POLE RADIAL ORIENTATION

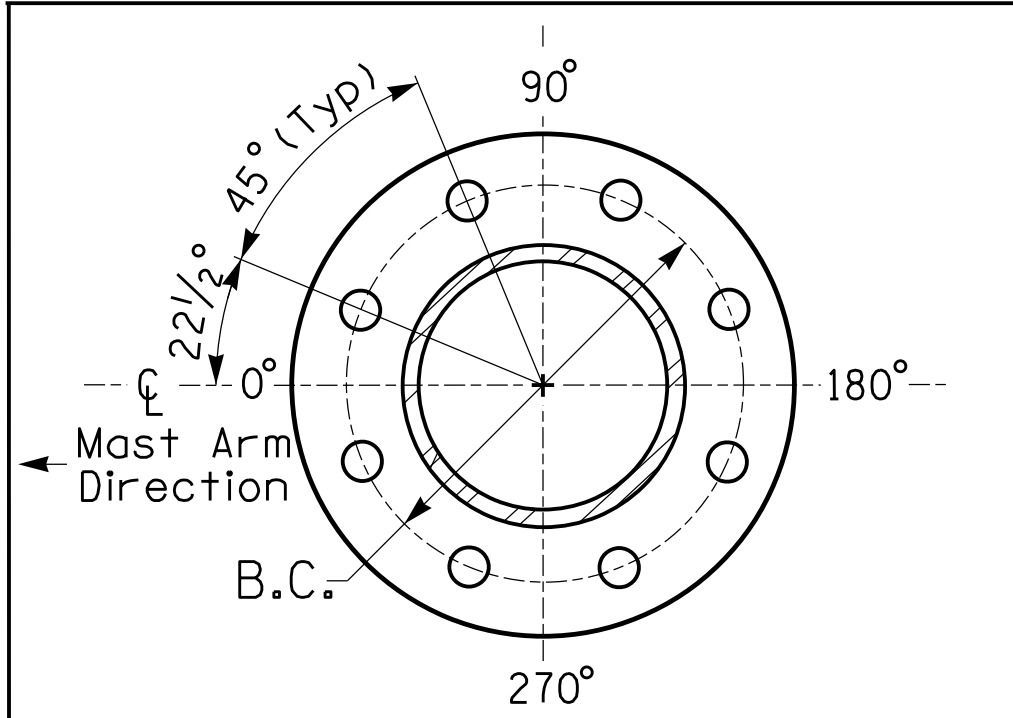

8 BOLT BASE PLATE DETAIL

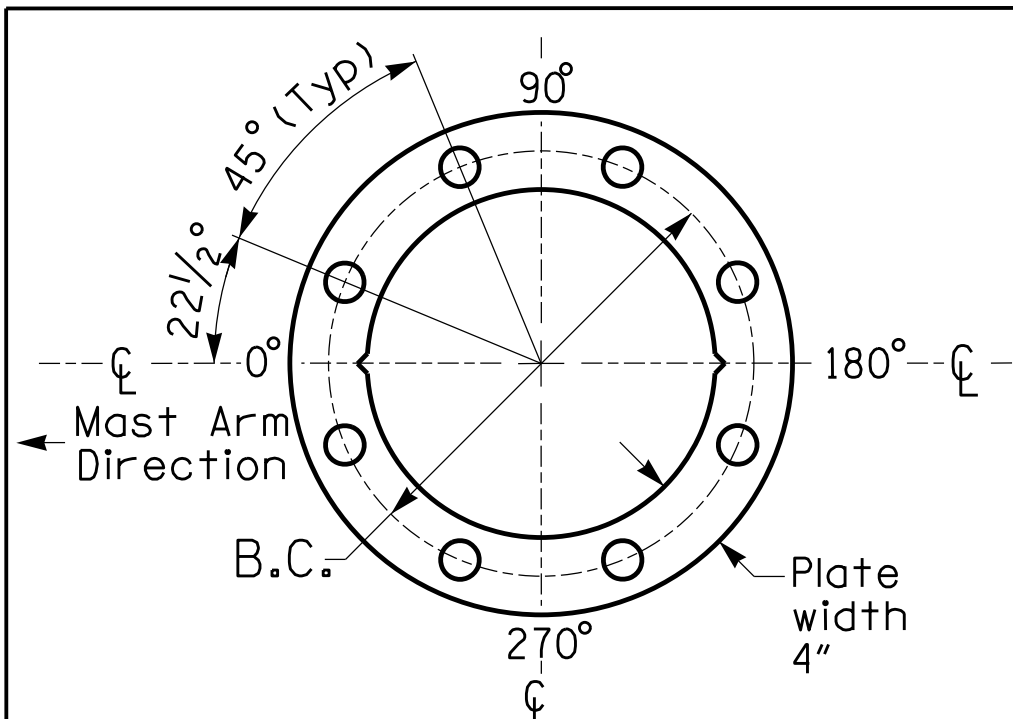

BASE PLATE TEMPLATE & ANCHOR BOLT LOCK PLATE DETAIL For 8 Bolt Base Plate

METAL POLE No. 2

MAST ARM LOADING SCHEDULE

LOADING SYMBOL	DESCRIPTION	AREA	SIZE	WEIGHT
	RIGID MOUNTED SIGNAL HEAD 12"X3 SECTION-WITH BACKPLATE	9.3 S.F.	25.5"W X 52.5"L	60 LBS
	STREET NAME SIGN RIGID MOUNTED	16.0 S.F.	24.0"W X 96.0"L	36 LBS

NOTES

DESIGN REFERENCE MATERIAL

- Design the traffic signal structure and foundation in accordance with:
 - The 6th Edition 2013 AASHTO "Standard Specifications for Structural Supports for Highway Signs, Luminaires, and Traffic Signals, including all of the latest interim revisions.
 - The 2018 NCDOT "Standard Specifications for Roads and Structures." The latest addenda to the specifications can be found in the traffic signal project special provisions.
 - The 2018 NCDOT Roadway Standard Drawings.
 - The traffic signal project plans and special provisions.
 - The NCDOT "Metal Pole Standards" located at the following NCDOT website: <https://connect.ncdot.gov/resources/safety/Pages/ITS-Design-Resources.aspx>

DESIGN REQUIREMENTS

- Design the traffic signal structure using the loading conditions shown in the elevation views. These are anticipated worst case "design loads" and may not represent the actual loads that will be applied at the time of the installation. The contractor should refer to the traffic signal plans for the actual loads that will be applied at the time of the installation.
- Design all signal supports using stress ratios that do not exceed 0.9.
- The camber design for the mast arm deflection should provide an appearance of a low pitched arch where the tip or the free end of the mast arm does not deflect below horizontal when fully loaded.
- A clamp-type bolted mast arm-to-pole connection may be used instead of the welded ring stiffened box connection shown as long as the connection meets all of the design requirements.
- Design base plate with 8 anchor bolt holes. Provide 2 inch x 60 inch anchor bolts.
- The mast arm attachment height (H1) shown is based on the following design assumptions:
 - Mast arm slope and deflection are not considered in determining the arm attachment height as they are assumed to offset each other.
 - Signal heads are rigidly mounted and vertically centered on the mast arm.
 - The roadway clearance height for design is as shown in the elevation views.
 - The top of the pole base plate is 0.75 feet above the ground elevation.
 Refer to the Elevation Data Chart for the elevation differences between the proposed foundation ground level and the high point of the roadway.
- The pole manufacturer will determine the total height (H2) of each pole using the greater of the following:
 - Mast arm attachment height (H1) plus 2 feet, or
 - H1 plus 1/2 of the total height of the mast arm attachment assembly plus 1 foot.
- If pole location adjustments are required, the contractor must gain approval from the Engineer as this may affect the mast arm lengths and arm attachment heights. The contractor may contact the Signal Design Section Senior Structural Engineer for assistance at (919) 814-5000.
- The contractor is responsible for verifying that the mast arm length shown will allow proper positioning of the signal heads over the roadway.
- The contractor is responsible for providing soil penetration testing data (SPT) to the pole manufacturer so site specific foundations can be designed.

10/31/2022 8:48:46 AM R:\Traffic\Signals\Design\100%\Design Plans\11465_sig_m2_202305.dgn schiluka



DOCUMENT NOT CONSIDERED FINAL UNLESS ALL SIGNATURES COMPLETED

NCDOT Wind Zone 4 (90 mph)

	US 421 at SR 1322 (Winkler Mill Road)/ Stonecrest Oaks Pkwy	
	Division 11 Wilkes County PLAN DATE: May 2023 PREPARED BY: S.R. Chiluka	Wilkesboro REVIEWED BY: M. Stygles REVIEWED BY: J. Ma
SCALE: 0 N/A	REVISIONS:	INIT. DATE:


SEAL

5/24/2023


SIGNATURE: S. R. Chiluka DATE: 5/24/2023

SIG. INVENTORY NO. II-1044/1465

DEFAULT PHASING DIAGRAM

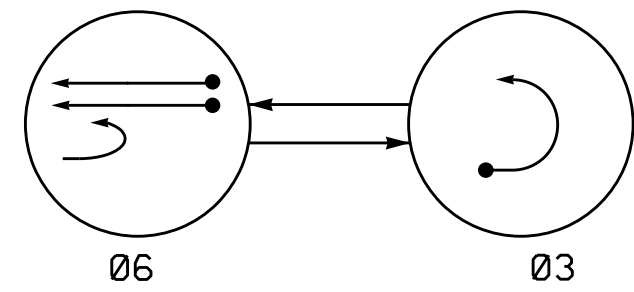


ALTERNATE PHASING DIAGRAM

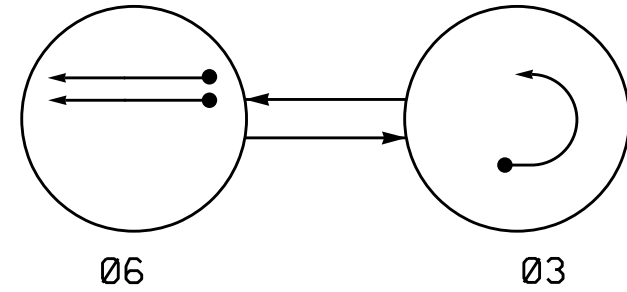

- ←● DETECTED MOVEMENT
- ←- UNDETECTED MOVEMENT (OVERLAP)
- ←- UN SIGNALIZED MOVEMENT
- ←- PEDESTRIAN MOVEMENT

SIGNAL FACE I.D.

All Heads L.E.D.

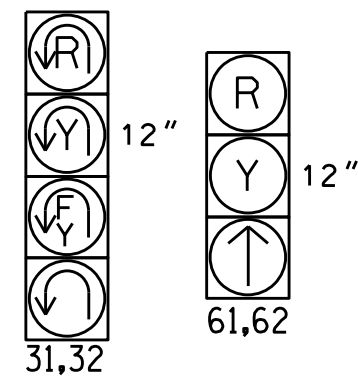

DEFAULT PHASING TABLE OF OPERATION

SIGNAL FACE	PHASE		
	03	06	FLASH
31,32	↓	↑	Y
61,62	R	↑	Y

ALTERNATE PHASING TABLE OF OPERATION

SIGNAL FACE	PHASE		
	03	06	FLASH
31,32	↓	↑	Y
61,62	R	↑	Y


MAXTIME DETECTOR INSTALLATION CHART											
DETECTOR				PROGRAMMING							
LOOP	SIZE (FT)	DISTANCE FROM STOPBAR (FT)	TURNS	NEW LOOP	CALL PHASE	DELAY TIME	EXTEND TIME	EXTEND	ADDED INITIAL	CALL DURING GREEN	NEW CARD
3A	6X40	0	2-4-2	x	3	15.0*	-	X	-	X	-
6A	6X6	300	4	x	6	-	-	X	X	X	-
6B	6X6	300	4	x	6	-	-	X	X	X	-
S1	6X6	200	4	x	-	-	-	-	-	-	-

* Disable delay during alternate phasing.

2 Phase Fully Actuated W/ Alternate Phasing Operation Wilkesboro Closed Loop System

NOTES

- Refer to "Roadway Standard Drawings NCDOT" dated January 2018 and "Standard Specifications for Roads and Structures" dated January 2018.
- Do not program signal for late night flashing operation unless otherwise directed by the Engineer.
- Set all detector units to presence mode.
- Locate new cabinet so as not to obstruct sight distance of vehicles turning right on red.
- The Division Traffic Engineer will determine the hours of use for each phasing plan.
- Maximum times shown in timing chart are for free-run operation only. Coordinated signal system timing values supersede these values.

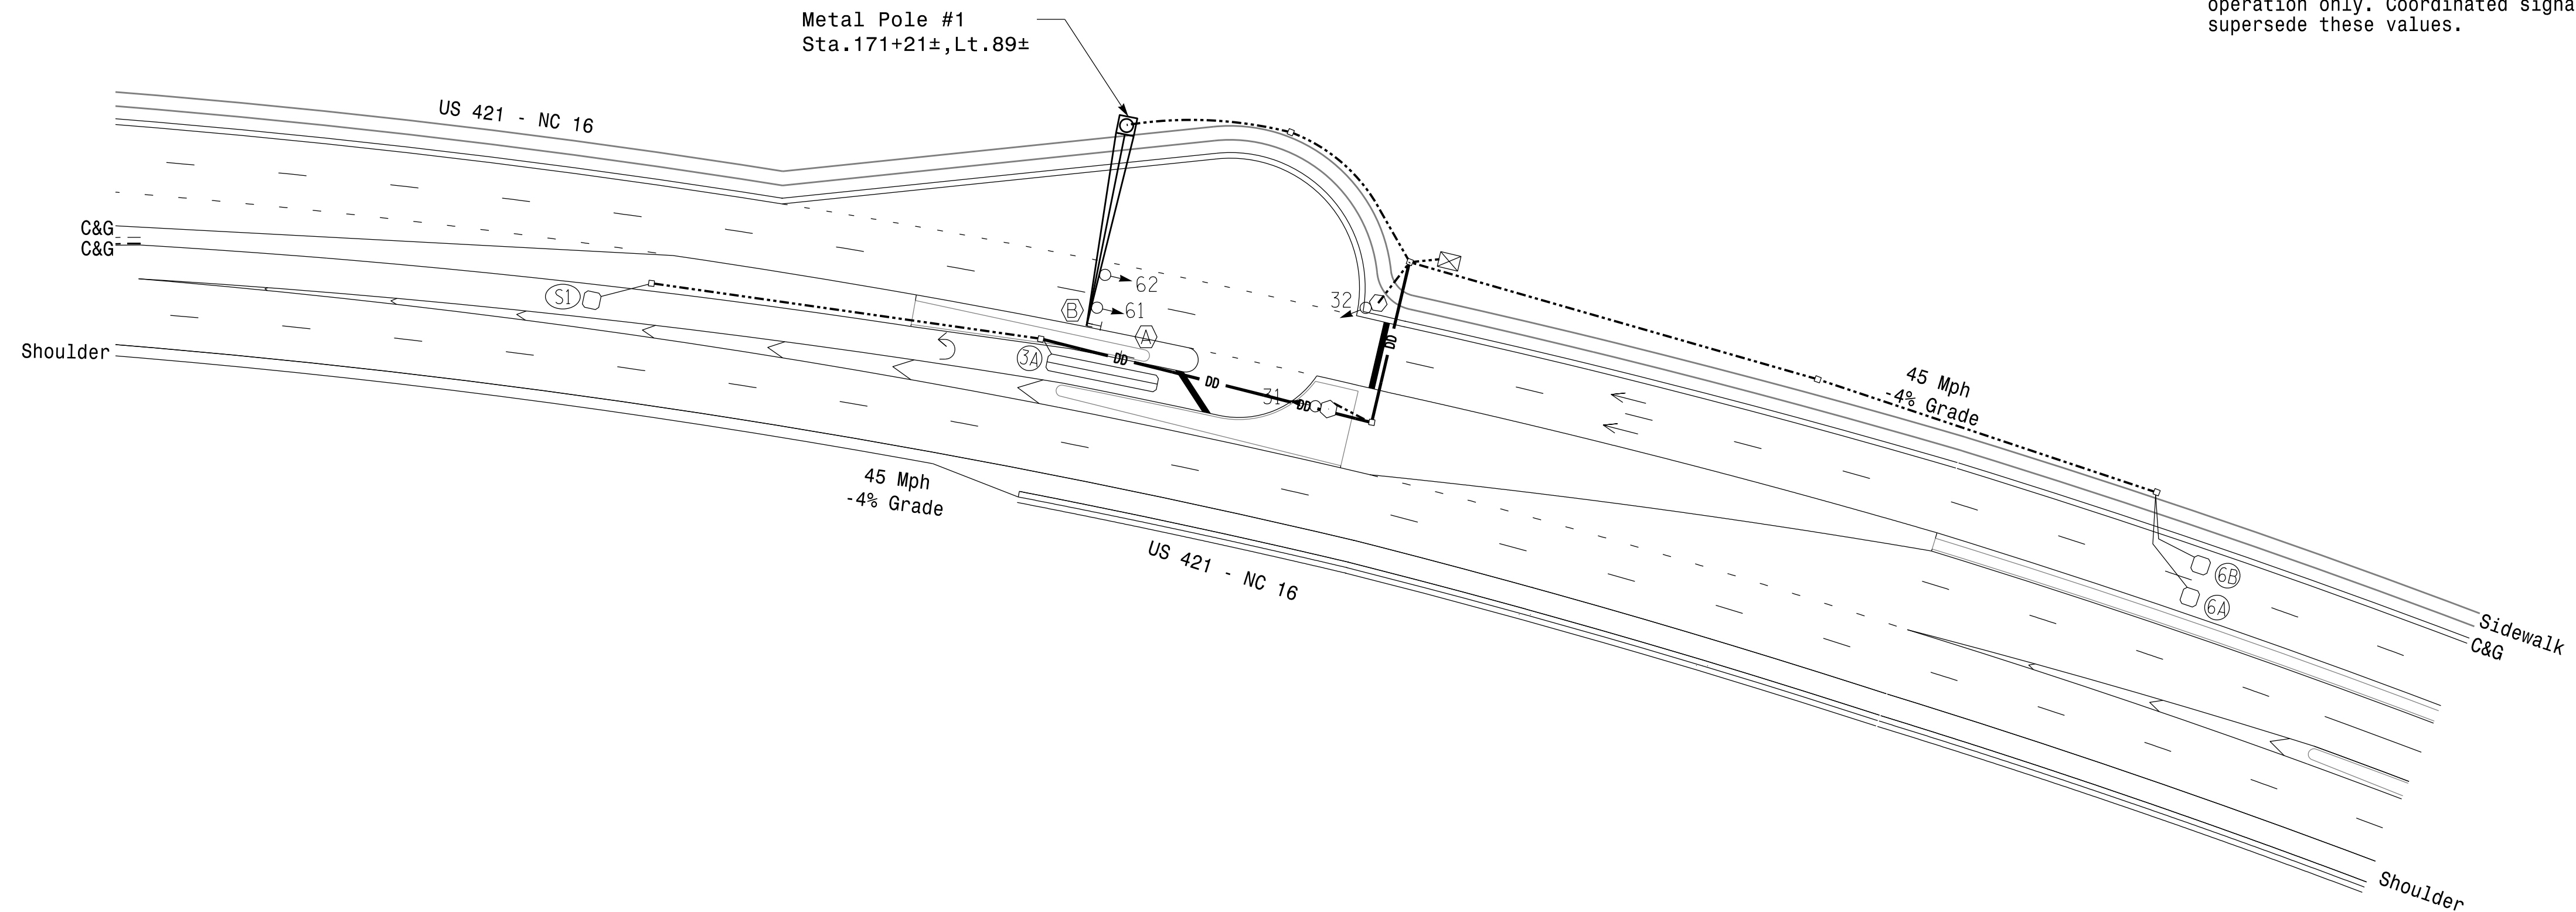


MAXTIME TIMING CHART

FEATURE	PHASE	
	3	6
Walk *	-	-
Ped Clear *	-	-
Min Green	7	12
Passage *	2.0	6.0
Max 1 *	30	60
Yellow Change	3.0	4.9
Red Clear	3.1	1.1
Added Initial *	-	1.5
Maximum Initial *	-	34
Time Before Reduction *	-	15
Time To Reduce *	-	30
Minimum Gap	-	3.4
Advance Walk	-	-
Non Lock Detector	X	-
Vehicle Recall	-	MIN RECALL
Dual Entry	-	-

* These values may be field adjusted. Do not adjust Min Green and Extension times for phases 2 and 6 lower than what is shown. Min Green for all other phases should not be lower than 4 seconds.

LEGEND

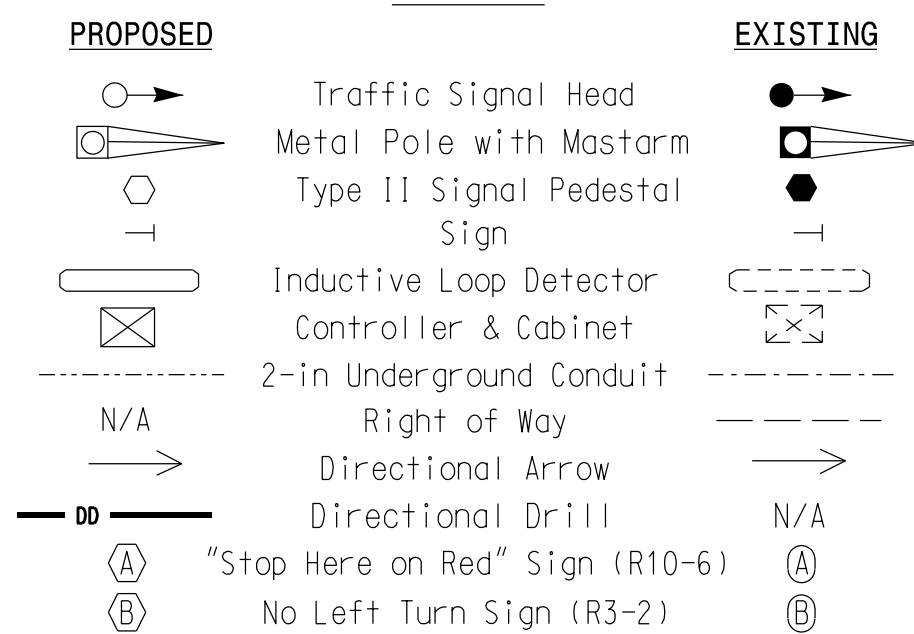

New Installation - Final Design

Prepared for the Offices of:

 750 N. Greenfield Pkwy, Garner, NC 27529

US 421-NC 16 at SR 1322 (Winkler Mill Rd) / Stonecrest Oaks Pkwy East U-Turn
 Division 11 Wilkes County Wilkesboro
 PLAN DATE: May 2023 REVIEWED BY: M. Stygles
 PREPARED BY: S.R. Chiluka REVIEWED BY: J. Ma


SCALE: 0 40
 REVISIONS: _____ INIT. DATE
 SIGNATURE: _____ DATE: 5/24/2023
 SEAL: NORTH CAROLINA PROFESSIONAL ENGINEER S.R. CHILUKA 047250
 DOCUMENT NOT CONSIDERED FINAL UNLESS ALL SIGNATURES COMPLETED
 SIG. INVENTORY NO. 11-1469

I:\13\2023 5:25:31PM R:\Trat\Fic\Signals\Design\Plans\11469.sig _dsn_202305.dgn schiluka



18 CHANNEL CONFLICT MONITOR PROGRAMMING DETAIL

(remove jumpers and set switches as shown)

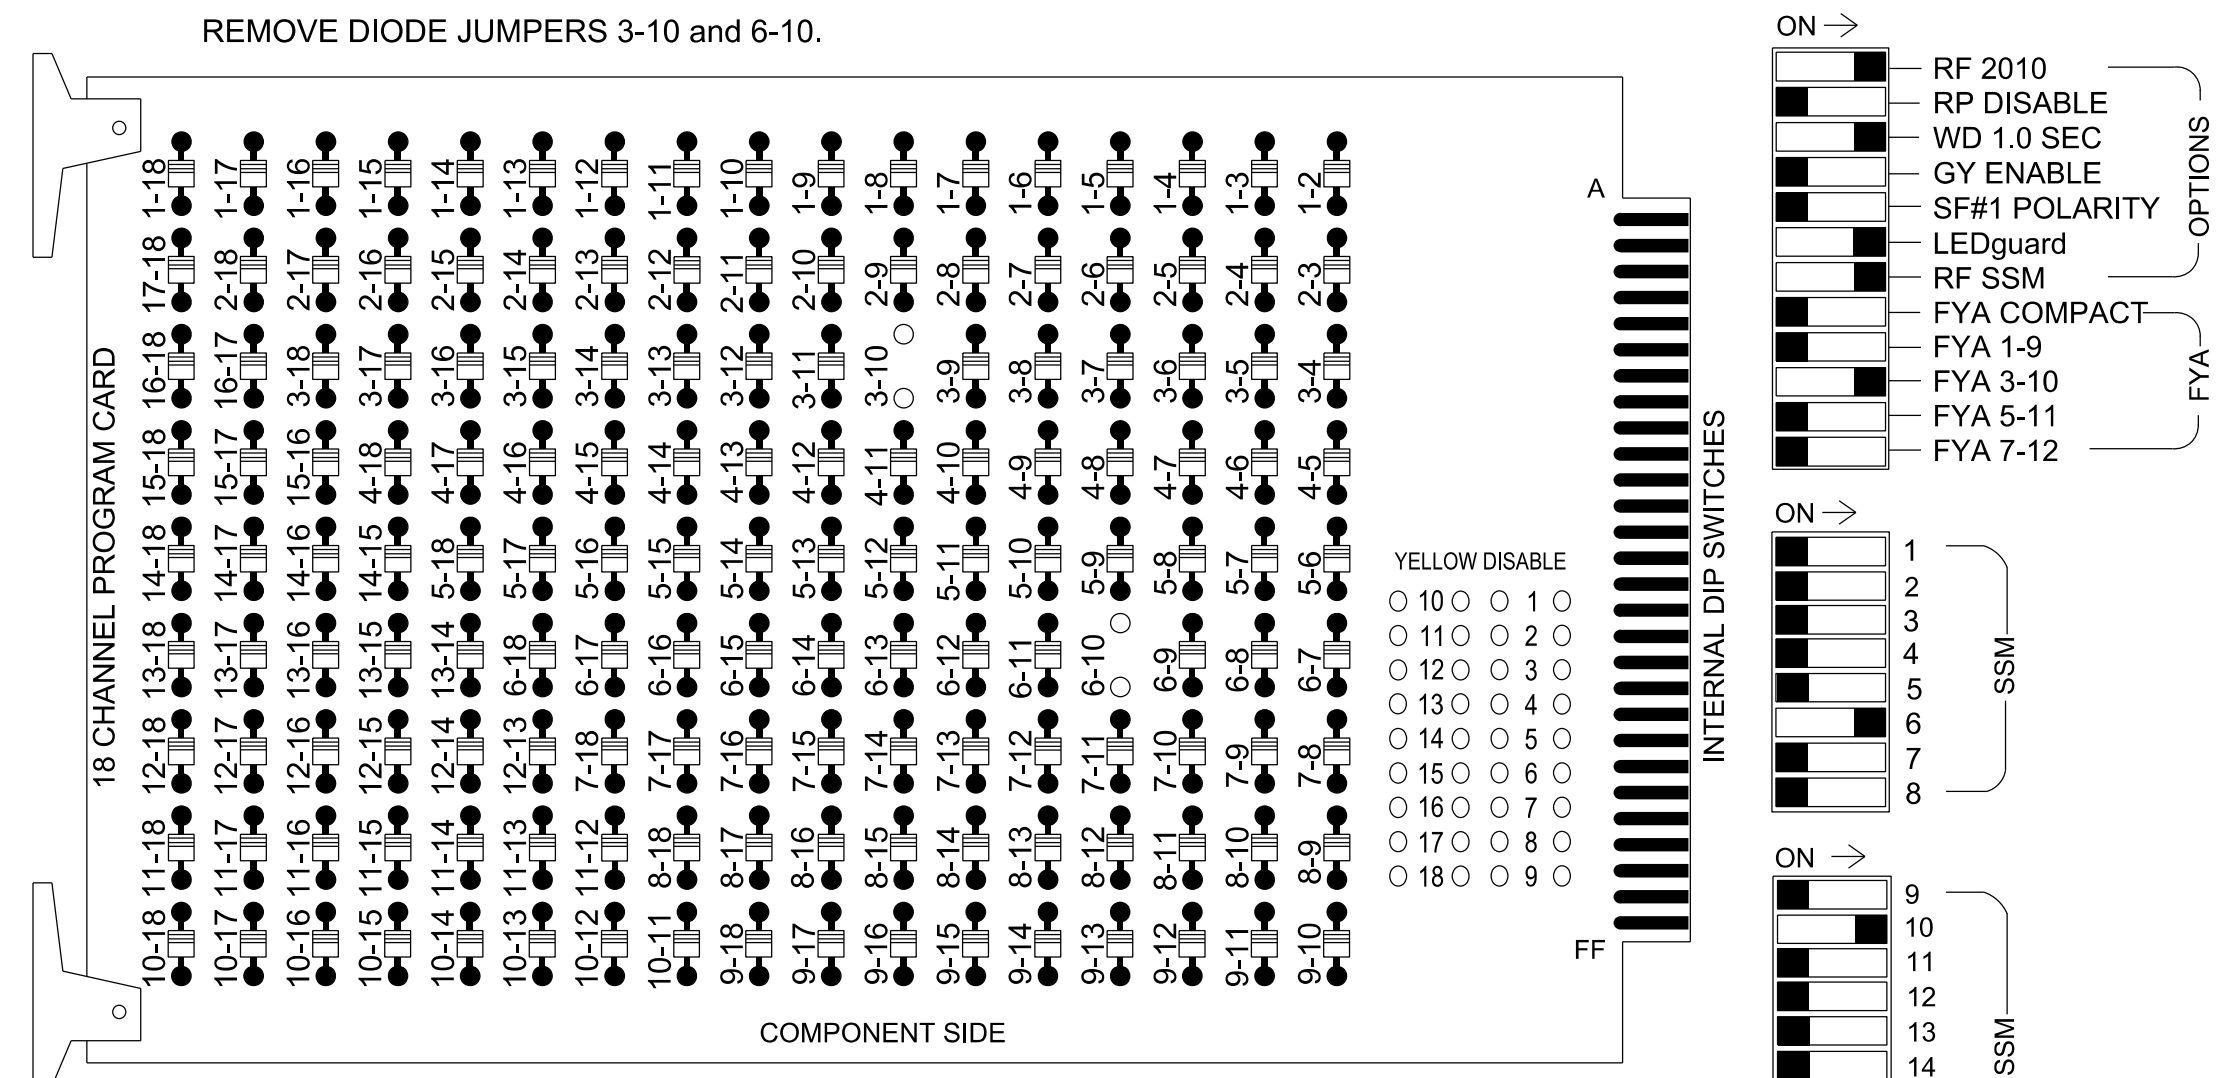

- REMOVE JUMPERS AS SHOWN
- NOTES:
- Card is provided with all diode jumpers in place. Removal of any jumper allows its channels to run concurrently.
 - Ensure jumpers SEL2-SEL5 and SEL9 are present on the monitor board.
 - Ensure that the Red Enable is active at all times during normal operation.
 - Connect serial cable from conflict monitor to comm. port 1 of 2070 controller. Ensure conflict monitor communicates with 2070.

NOTES

- To prevent "flash-conflict" problems, insert red flash program blocks for all unused vehicle load switches in the output file. The installer shall verify that signal heads flash in accordance with the signal plan.
- Program controller to start up in phase 6 Green No Walk.
- If this signal will be managed by an ATMS software, enable controller and detector logging for all detectors used at this location.
- The cabinet and controller are part of the Wilkesboro Closed Loop System.

EQUIPMENT INFORMATION

Controller.....2070LX
 Cabinet.....332 w/ Aux
 Software.....Q-Free MAXTIME
 Cabinet Mount.....Base
 Output File Positions.....18 With Aux. Output File
 Load Switches Used.....S4, S8, AUX S2
 Phases Used.....3,6
 Overlap "1".....NOT USED
 Overlap "2".....
 Overlap "3".....NOT USED
 Overlap "4".....NOT USED

*See overlap programming detail on sheet 2.


SIGNAL HEAD HOOK-UP CHART

LOAD SWITCH NO.	S1	S2	S3	S4	S5	S6	S7	S8	S9	S10	S11	S12	AUX S1	AUX S2	AUX S3	AUX S4	AUX S5	AUX S6
CMU CHANNEL NO.	1	2	13	3	4	14	5	6	15	7	8	16	9	10	17	11	12	18
PHASE	1	2	2 PED	3	4	4 PED	5	6	6 PED	7	8	8 PED	OL1	OL2	SPARE	OL3	OL4	SPARE
SIGNAL HEAD NO.	NU	NU	NU	31,32*	NU	NU	NU	61,62	NU	NU	NU	NU	NU	31,32*	NU	NU	NU	NU
RED								134										
YELLOW				*				135										
GREEN								136										
RED ARROW														A124				
YELLOW ARROW														A125				
FLASHING YELLOW ARROW														A126				
GREEN ARROW				118														

NU = Not Used
 * Denotes install load resistor. See load resistor installation detail this sheet.
 * See pictorial of head wiring in detail this sheet.

INPUT FILE POSITION LAYOUT

(front view)

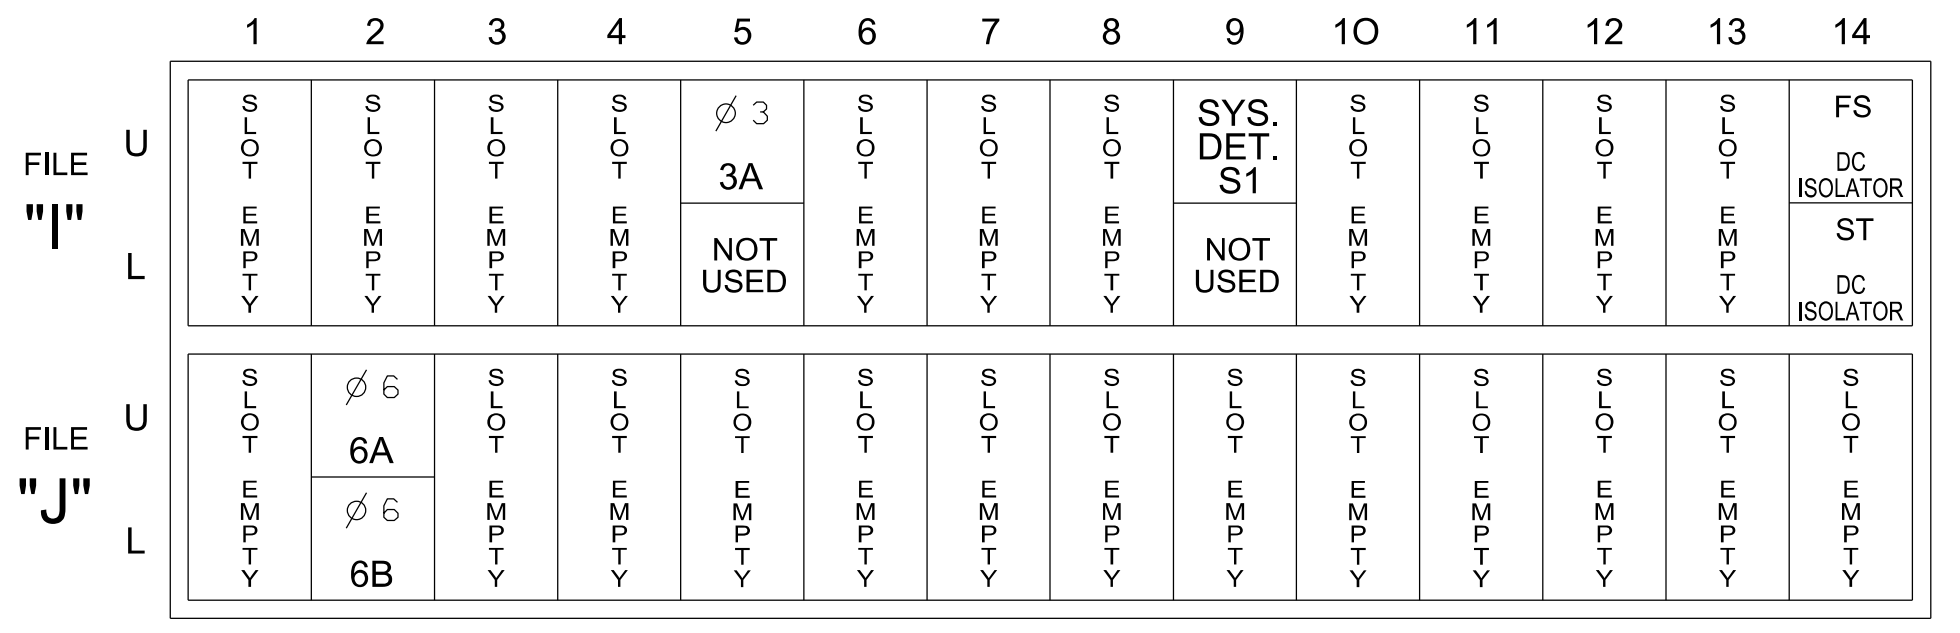


EX.: 1A, 2A, ETC. = LOOP NO.:S
 FS = FLASH SENSE
 ST = STOP TIME

INPUT FILE CONNECTION & PROGRAMMING CHART


LOOP NO.	LOOP TERMINAL	INPUT FILE POS.	PIN NO.	INPUT POINT	DETECTOR NO.	CALL PHASE	DELAY TIME	EXTEND TIME	EXTEND	ADDED INITIAL	QUEUE	CALL	DELAY DURING GREEN
3A	TB4-5.6	I5U	58	20	7	3	15		X			X	
*S1	TB6-9.10	I9U	60	22	13	SYS			X			X	
6A	TB3-5.6	J2U	40	2	16	6			X	X		X	
6B	TB3-7.8	J2L	44	6	17	6			X	X		X	

*System detector only. Remove any assigned vehicle phase.

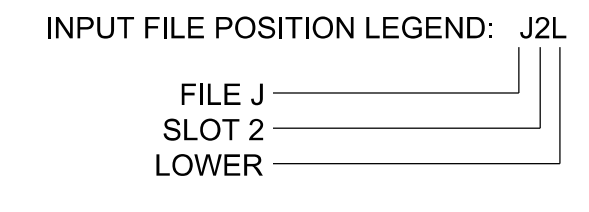

FYA SIGNAL WIRING DETAIL


(wire signal heads as shown)

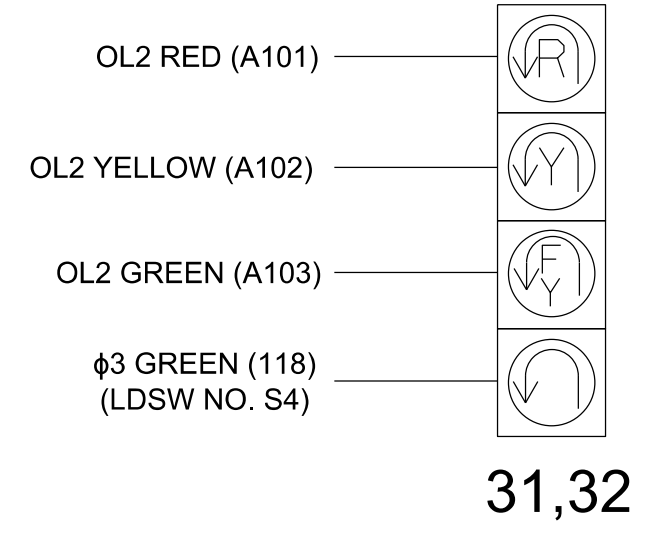

LOAD RESISTOR INSTALLATION DETAIL

(install resistors as shown)

ACCEPTABLE VALUES	
Value (ohms)	Wattage
1.5K - 1.9K	25W (min)
2.0K - 3.0K	10W (min)

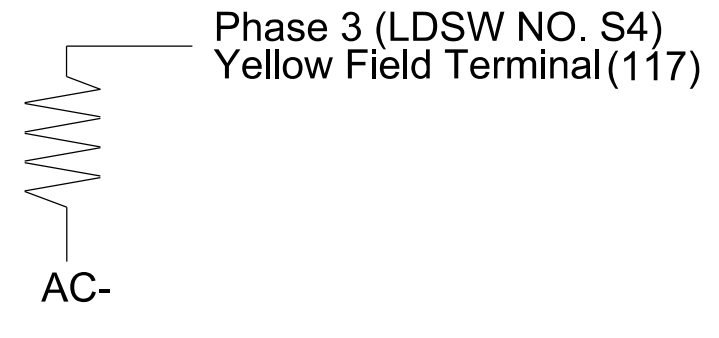

THIS ELECTRICAL DETAIL IS FOR THE SIGNAL DESIGN: 11-1469
 DESIGNED: May 2023
 SEALED: 5/24/2023
 REVISED: N/A



Electrical Detail Sheet 1 of 2

Prepared for the Offices of:

750 N. Greenfield Pkwy, Garner, NC 27529

**US 421-NC 16 at
 SR 1322 (Winkler Mill Rd)/
 Stonecrest Oaks Pkwy
 East U-Turn**

Division 11 Wilkes County Wilkesboro

PLAN DATE: May 2023 REVIEWED BY: M. L. Stygles
 PREPARED BY: S. R. Chiluka REVIEWED BY: J. Ma

REVISIONS	INIT.	DATE

DOCUMENT NOT CONSIDERED FINAL UNLESS ALL SIGNATURES COMPLETED

SEAL

DocuSigned by: *Matthew L. Stygles* 5/24/2023

SIG. INVENTORY NO. 11-1469

MAXTIME OVERLAP PROGRAMMING DETAIL FOR DEFAULT PHASING

Front Panel
Main Menu >Controller >Overlap >Overlap Parameters/Overlap Timings

Web Interface
Home >Controller >Overlap Configuration >Overlaps

Overlap Plan 1

Overlap	2
Type	FYA 4 - Section
Included Phases	6
Modifier Phases	3
Trail Green	0
Trail Yellow	0.0
Trail Red	0.0

MAXTIME OVERLAP PROGRAMMING DETAIL FOR ALTERNATE PHASING

Front Panel
Main Menu >Controller >Overlap >Overlap Parameters/Overlap Timings

Web Interface
Home >Controller >Overlap Configuration >Overlaps

In the table view of the web interface, right click on "Overlap" in the top left corner of the table. Copy the entire contents of Overlap Plan 1. Paste Overlap Plan 1 into Overlap Plan 2. Modify Overlap Plan 2 as shown below and save changes.

Overlap Plan 2

Overlap	2
Type	FYA 4 - Section
Included Phases	-
Modifier Phases	3
Trail Green	0
Trail Yellow	0.0
Trail Red	0.0

← NOTICE INCLUDED PHASE

MAXTIME ALTERNATE PHASING ACTIVATION DETAIL

To run alternate phasing, select a Pattern that is programmed to run Overlap Plan 2 and Detector Plan 2. A Pattern can be selected through the scheduler or manually by changing the Operational Mode.

PHASING	OVERLAP PLAN	VEH DET PLAN
ACTIVE PLAN REQUIRED TO RUN DEFAULT PHASING	1	1
ACTIVE PLAN REQUIRED TO RUN ALTERNATE PHASING	2	2

ALTERNATE PHASING CHANGE SUMMARY

THE FOLLOWING IS A SUMMARY OF WHAT TAKES PLACE WHEN OVERLAP 2 AND VEHICLE DETECTOR PLAN 2 ACTIVATE TO CALL THE "ALTERNATE PHASING":

OVERLAP PLAN 2: Modifies overlap included phases for heads 31 and 32 to run protected turns only.

VEH DET PLAN 2: Reduces delay time for phase 3 call on loop 3A to 0 seconds.

MAXTIME DETECTOR PROGRAMMING DETAIL FOR ALTERNATE PHASING LOOP 7A

Front Panel
Main Menu >Controller >Detector >Veh Det Plans

Web Interface
Home >Controller >Detector Configuration >Vehicle Detectors

In the table view of web interface right click on "Detector" in the top left corner of the table. Copy the entire contents of Detector Plan 1. Paste Detector Plan 1 into Detector Plan 2. Modify Detector Plan 2 as shown below and save changes.

Plan 2

Detector	Call Phase	Delay
7	3	-

3A

MAXTIME ALTERNATE PHASING PATTERN PROGRAMMING DETAIL

Front Panel
Main Menu >Controller >Coordination >Patterns

Web Interface
Home >Controller >Coordination >Patterns

Pattern Parameters

Pattern	Veh Det Plan	Overlap Plan
*	2	2

* The Pattern number(s) are to be determined by the Division and/or City Traffic Engineer.


THIS ELECTRICAL DETAIL IS FOR THE SIGNAL DESIGN: 11-1469
DESIGNED: May 2023
SEALED: 5/24/2023
REVISED: N/A



DOCUMENT NOT CONSIDERED FINAL UNLESS ALL SIGNATURES COMPLETED

Electrical Detail Sheet 2 of 2

ELECTRICAL AND PROGRAMMING DETAILS FOR:

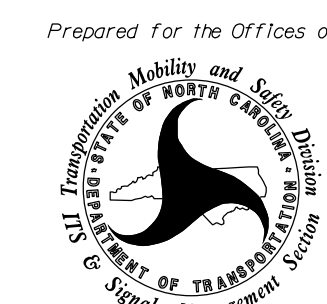

750 N. Greenfield Pkwy, Garner, NC 27529


US 421-NC 16 at SR 1322 (Winkler Mill Rd)/ Stonecrest Oaks Pkwy East U-Turn

Division 11 Wilkes County Wilkesboro

PLAN DATE: May 2023 REVIEWED BY: M. L. Stygles

PREPARED BY: S. R. Chiluka REVIEWED BY: J. Ma

REVISIONS INIT. DATE

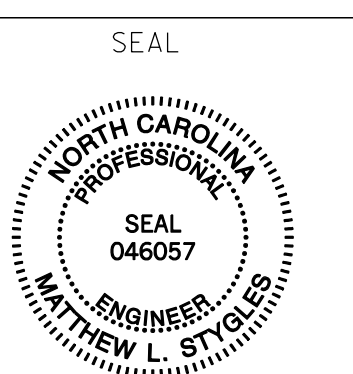

DocuSigned by: Matthew L. Stygles 5/24/2023

SIG. INVENTORY NO. 11-1469

METAL POLE No. 1

MAST ARM LOADING SCHEDULE

LOADING SYMBOL	DESCRIPTION	AREA	SIZE	WEIGHT
	RIGID MOUNTED SIGNAL HEAD 12"-3 SECTION-WITH BACKPLATE	9.3 S.F.	25.5"W X 52.5"L	60 LBS
	SIGN RIGID MOUNTED	9.0 S.F.	36.0"W X 36.0"L	20 LBS
	STREET NAME SIGN RIGID MOUNTED	16.0 S.F.	24.0"W X 96.0"L	36 LBS

NOTES

DESIGN REFERENCE MATERIAL

- Design the traffic signal structure and foundation in accordance with:
 - The 6th Edition 2013 AASHTO "Standard Specifications for Structural Supports for Highway Signs, Luminaires, and Traffic Signals, including all of the latest interim revisions.
 - The 2018 NCDOT "Standard Specifications for Roads and Structures." The latest addenda to the specifications can be found in the traffic signal project special provisions.
 - The 2018 NCDOT Roadway Standard Drawings.
 - The traffic signal project plans and special provisions.
 - The NCDOT "Metal Pole Standards" located at the following NCDOT website: <https://connect.ncdot.gov/resources/safety/Pages/ITS-Design-Resources.aspx>

DESIGN REQUIREMENTS


- Design the traffic signal structure using the loading conditions shown in the elevation views. These are anticipated worst case "design loads" and may not represent the actual loads that will be applied at the time of the installation. The contractor should refer to the traffic signal plans for the actual loads that will be applied at the time of the installation.
- Design all signal supports using stress ratios that do not exceed 0.9.
- The camber design for the mast arm deflection should provide an appearance of a low pitched arch where the tip or the free end of the mast arm does not deflect below horizontal when fully loaded.
- A clamp-type bolted mast arm-to-pole connection may be used instead of the welded ring stiffened box connection shown as long as the connection meets all of the design requirements.
- Design base plate with 8 anchor bolt holes. Provide 2 inch x 60 inch anchor bolts.
- The mast arm attachment height (H1) shown is based on the following design assumptions:
 - Mast arm slope and deflection are not considered in determining the arm attachment height as they are assumed to offset each other.
 - Signal heads are rigidly mounted and vertically centered on the mast arm.
 - The roadway clearance height for design is as shown in the elevation views.
 - The top of the pole base plate is 0.75 feet above the ground elevation.
 - Refer to the Elevation Data Chart for the elevation differences between the proposed foundation ground level and the high point of the roadway.
- The pole manufacturer will determine the total height (H2) of each pole using the greater of the following:
 - Mast arm attachment height (H1) plus 2 feet, or
 - H1 plus 1/2 of the total height of the mast arm attachment assembly plus 1 foot.
- If pole location adjustments are required, the contractor must gain approval from the Engineer as this may affect the mast arm lengths and arm attachment heights. The contractor may contact the Signal Design Section Senior Structural Engineer for assistance at (919) 814-5000.
- The contractor is responsible for verifying that the mast arm length shown will allow proper positioning of the signal heads over the roadway.
- The contractor is responsible for providing soil penetration testing data (SPT) to the pole manufacturer so site specific foundations can be designed.

SPECIAL NOTE
The contractor is responsible for verifying that the mast arm attachment height (H1) will provide the "Design Height" clearance from the roadway before submitting final shop drawings for approval. Verify elevation data below which was obtained by field measurement or from available project survey data.


Elevation Data for Mast Arm Attachment (H1)

Elevation Differences for:	Pole 1
Baseline reference point at Foundation @ ground level	0.0 ft.
Elevation difference at High point of roadway surface	+1.8 ft.
Elevation difference at Edge of travelway or face of curb	+1.8 ft.


Design Loading for METAL POLE NO. 1

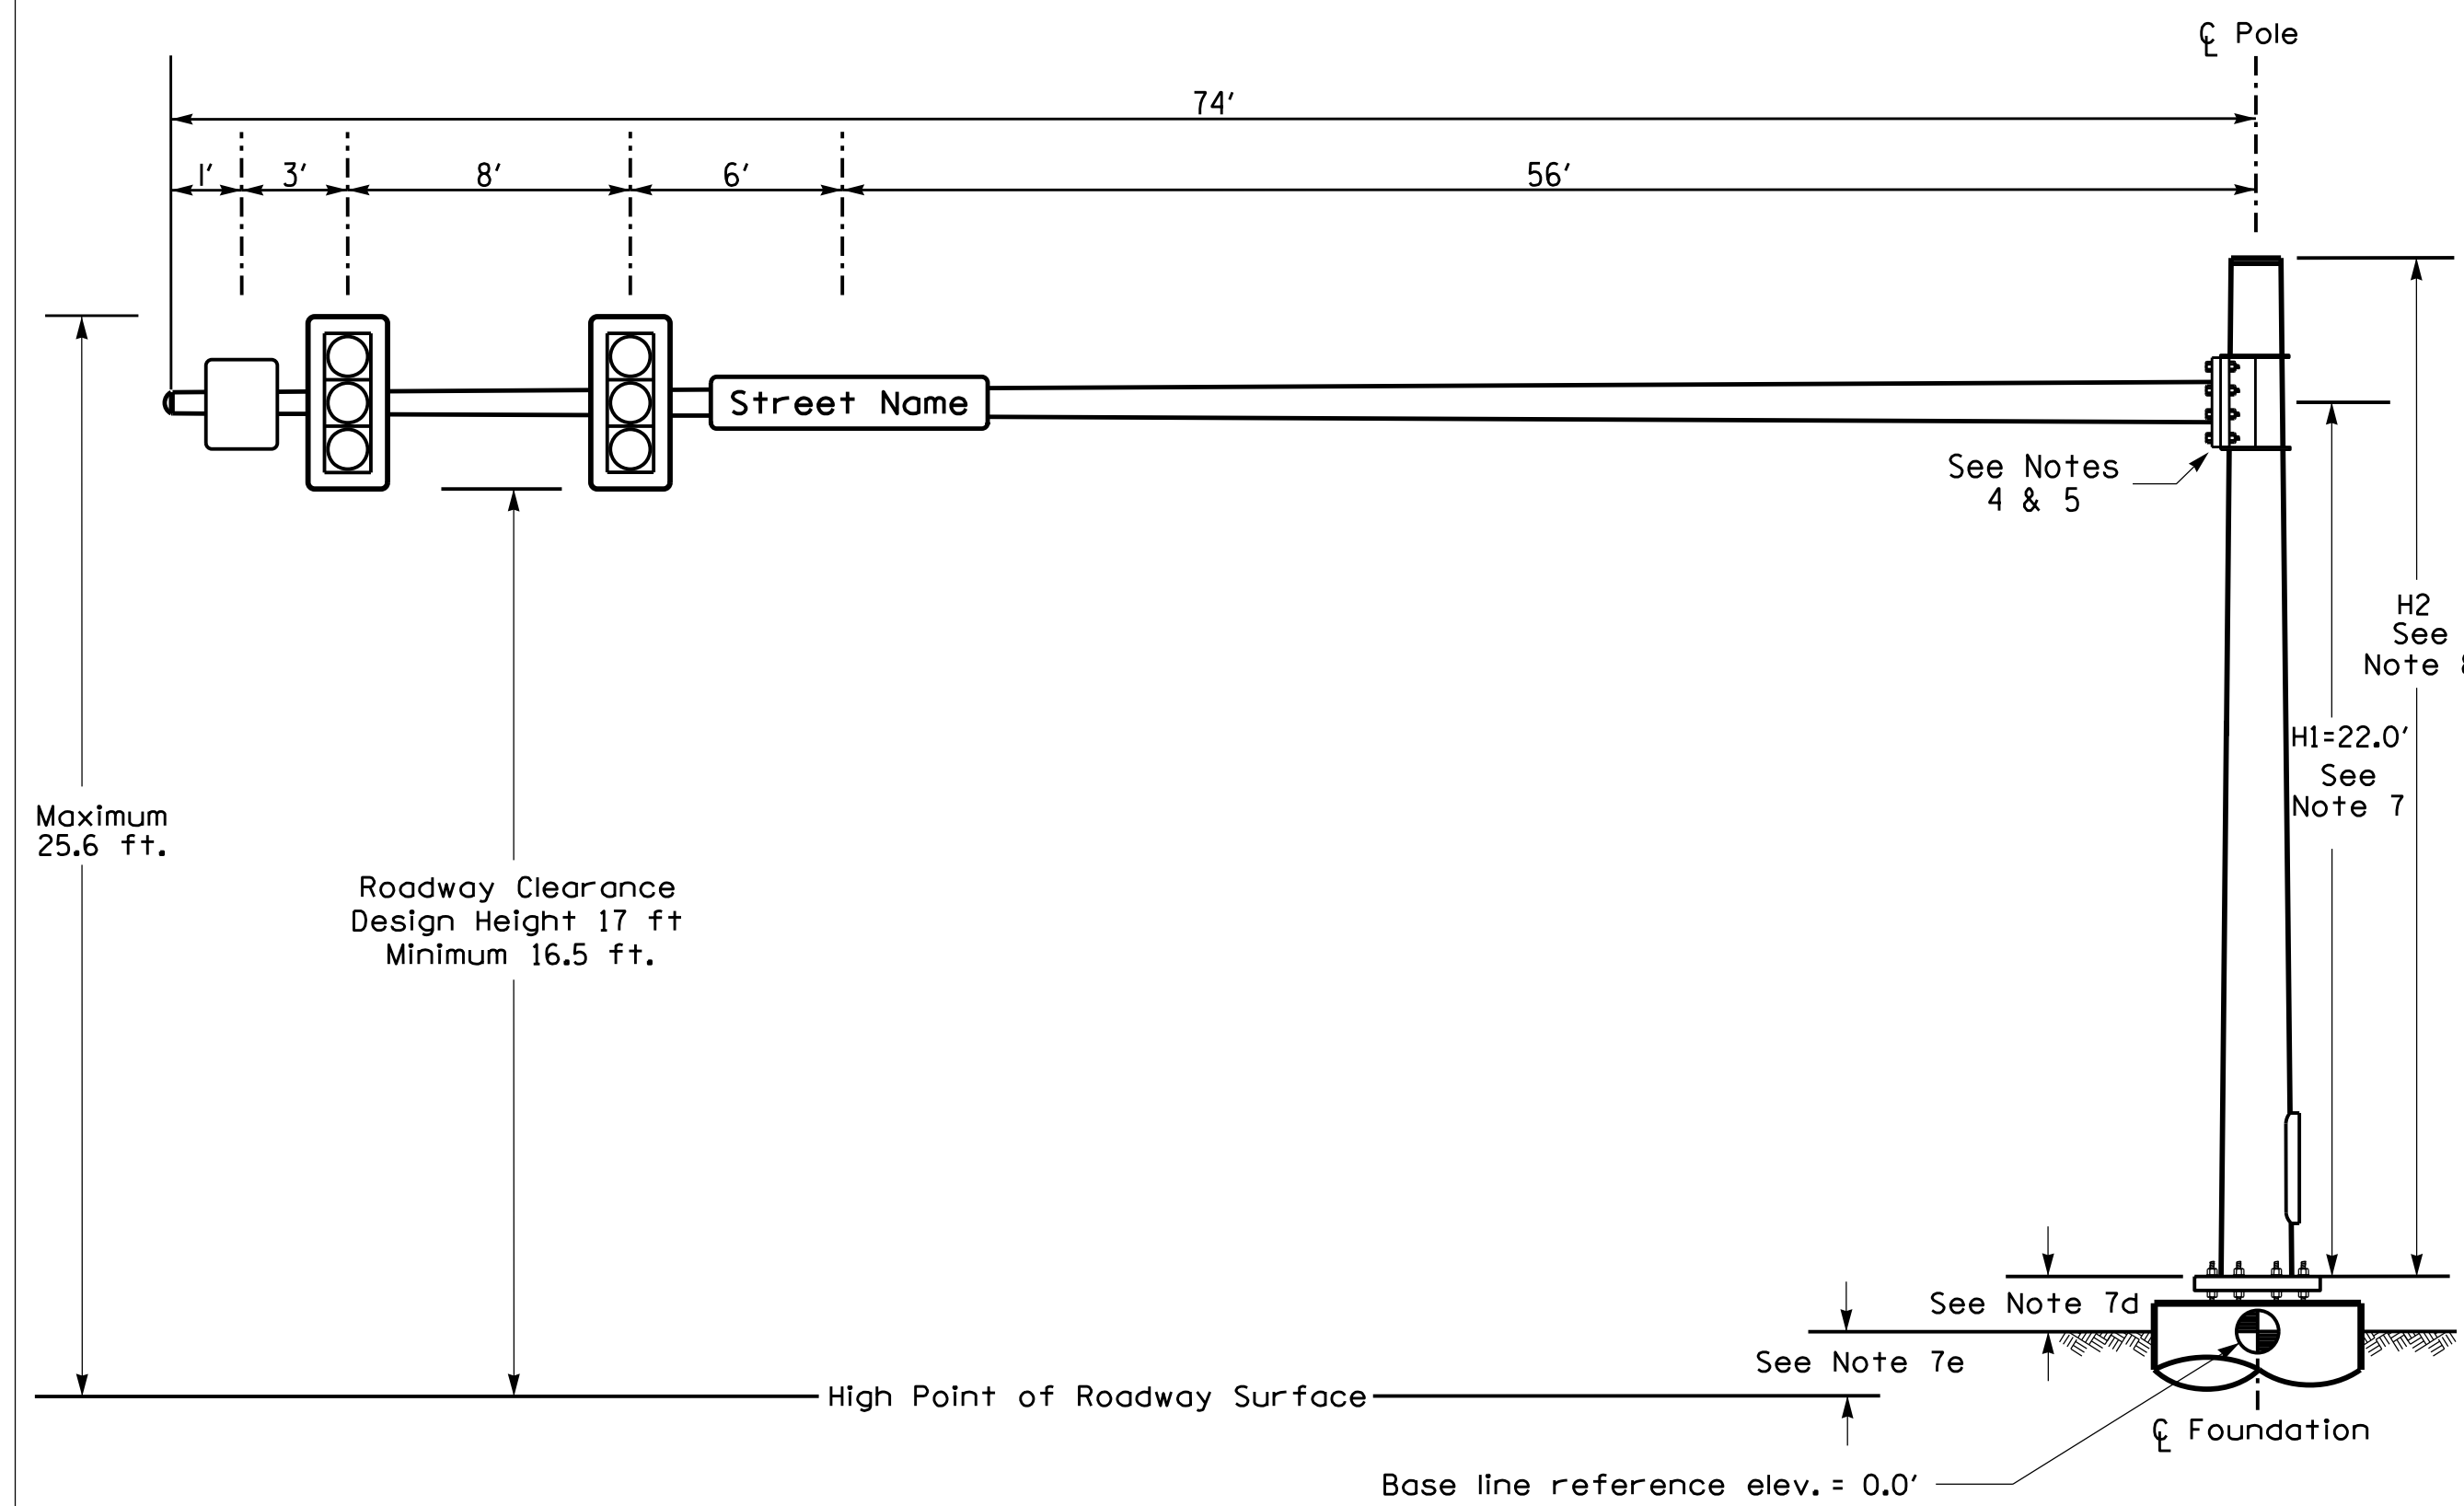

Elevation View

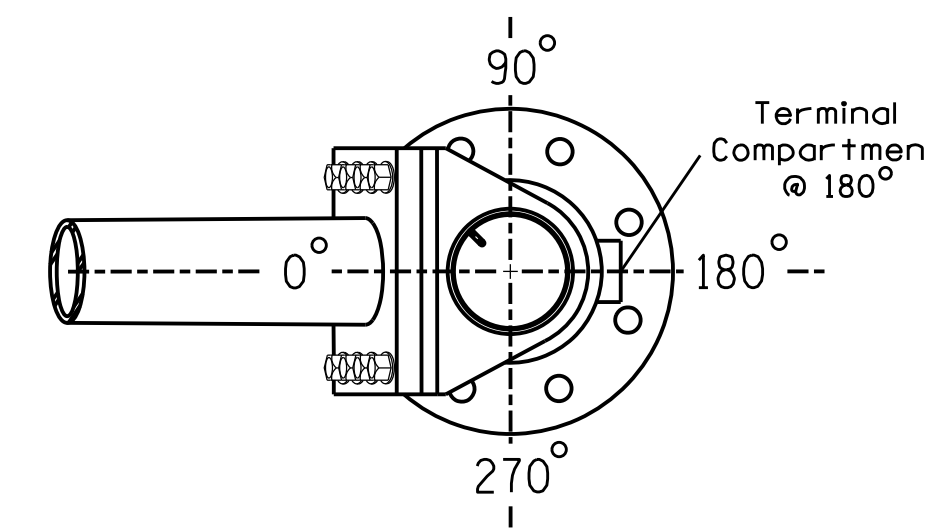


POLE RADIAL ORIENTATION

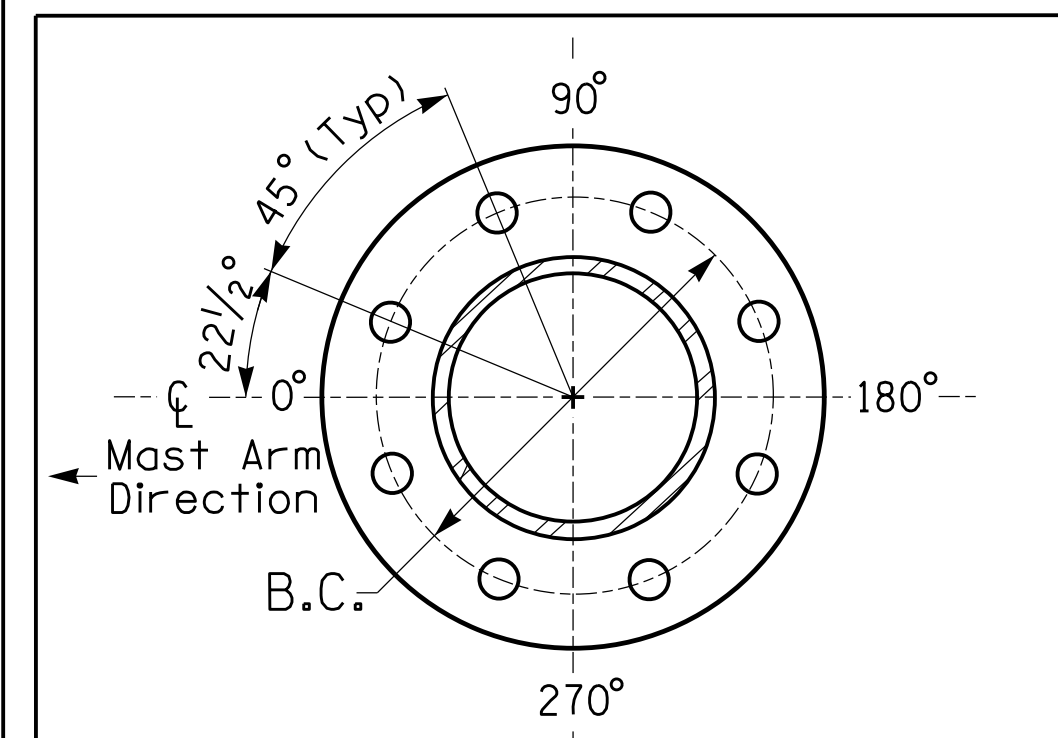

8 BOLT BASE PLATE DETAIL

See Note 6

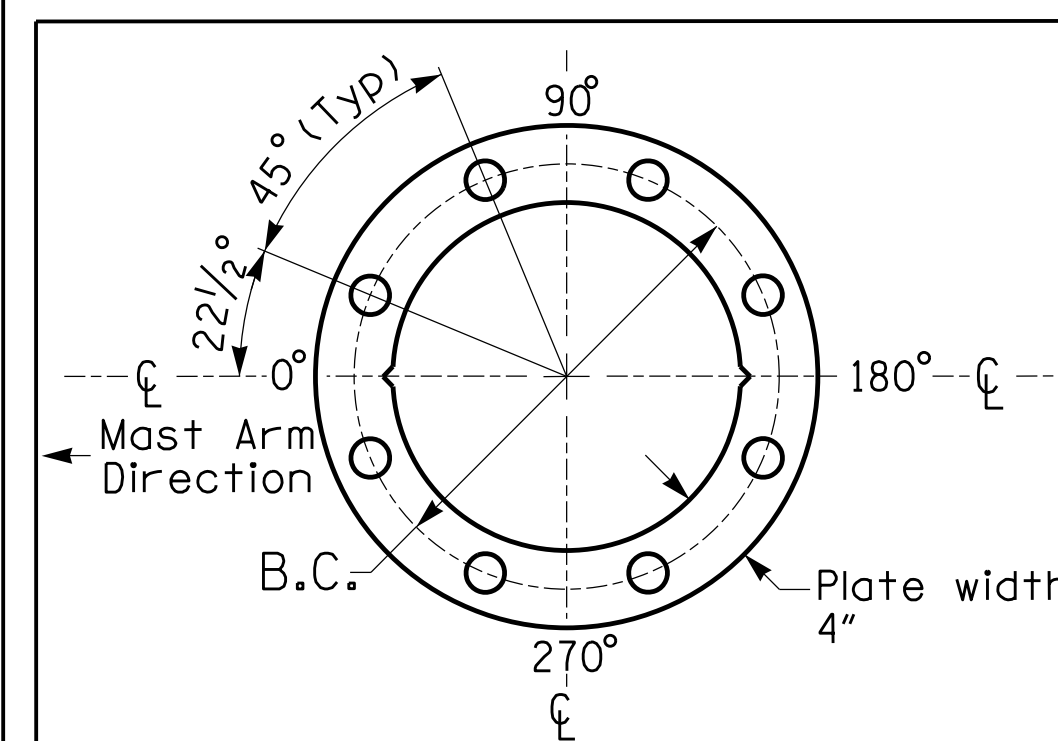

BASE PLATE TEMPLATE & ANCHOR BOLT LOCK PLATE DETAIL
For 8 Bolt Base Plate



DOCUMENT NOT CONSIDERED FINAL UNLESS ALL SIGNATURES COMPLETED

NCDOT Wind Zone 4 (90 mph)

	Prepared For the Offices of: US 421-NC 16 at Winkler Mill Rd East U-Turn		
	Division 11 Wilkes County Wilkesboro PLAN DATE: May 2023 REVIEWED BY: M. Stygles PREPARED BY: S.R. Chiluka REVIEWED BY: J. Ma		
750 N. Greenfield Pkwy, Garner, NC 27529 	SCALE: N/A	REVISIONS:	INIT. DATE:
SIGNATURE: DATE: 5/24/2023		SIG. INVENTORY NO. 11-1469	

PHASING DIAGRAM

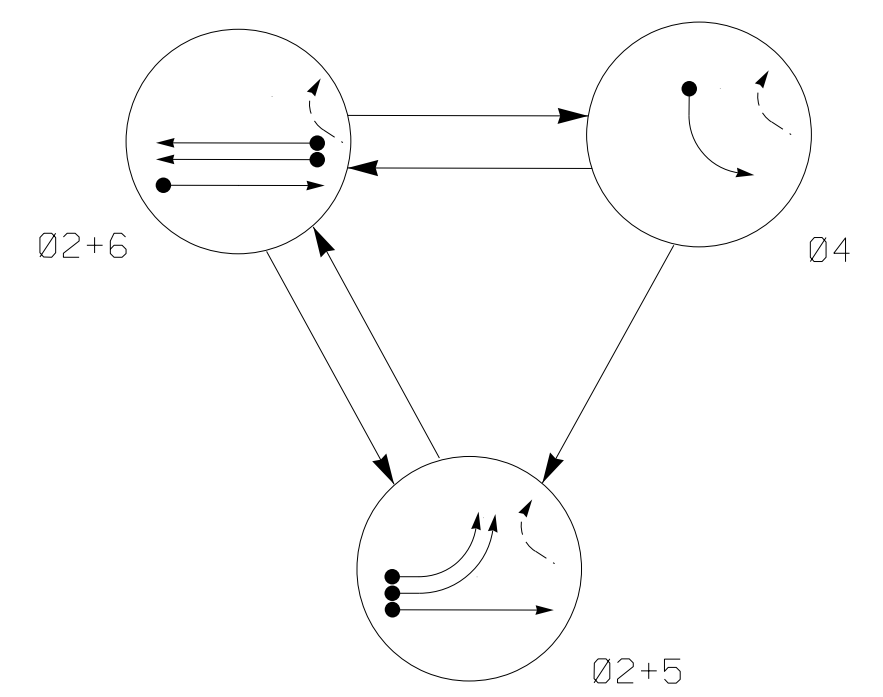


TABLE OF OPERATION table with columns for SIGNAL FACE, PHASE (0, 2, 4, FLASH), and movement types (G, R, Y).

OASIS 2070 LOOP & DETECTOR INSTALLATION CHART table with columns for LOOP, SIZE (FT), DISTANCE FROM STOPBAR (FT), TURNS, NEW LOOP, PHASE, CALLING, EXTENSION, FULL TIME DELAY, STRETCH TIME, DELAY TIME, SYSTEM LOOP, and NEW CARD.


*Video Detection Zone

3 Phase Fully Actuated (Isolated)

NOTES


- 1. Refer to "Roadway Standard Drawings NCDOT" dated January 2018 and "Standard Specifications for Roads and Structures" dated January 2018.
2. Do not program signal for late night operation unless otherwise directed by the Engineer.
3. Phase 5 may be lagged.
4. Set all detector units to presence mode.
5. This intersection uses video detection. Install detectors according to the manufacturer's instructions to achieve the desired detection.
6. Refer to Pavement Marking Plans for proposed stop bar locations..

PHASING DIAGRAM DETECTION LEGEND

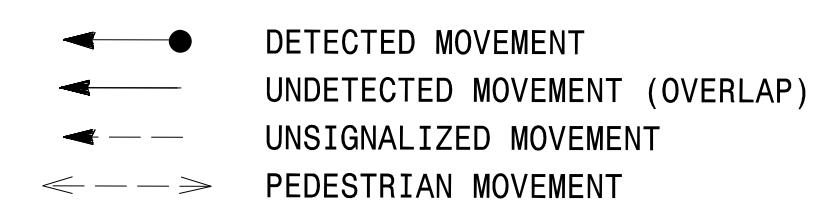


SIGNAL FACE I.D.

All Heads L.E.D.

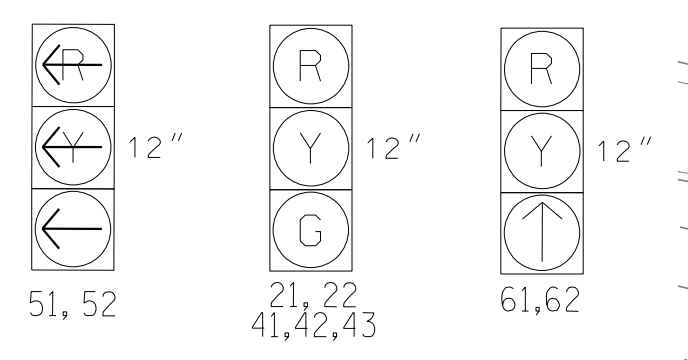


LEGEND

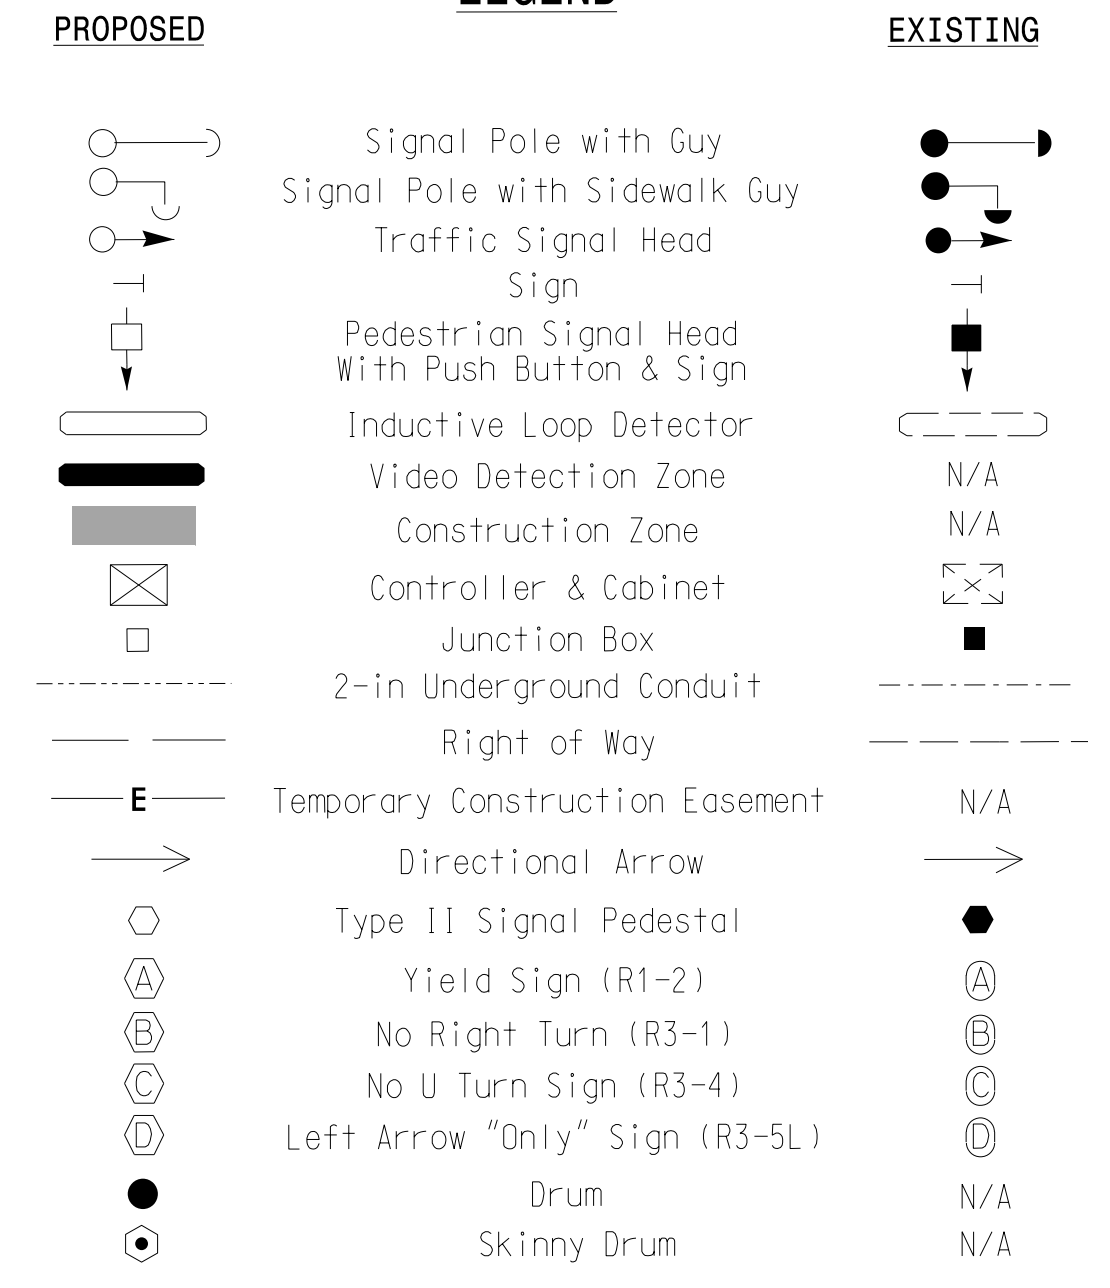

OASIS 2070 TIMING CHART table with columns for FEATURE and PHASE (2, 4, 5, 6) and various timing parameters like Min Green, Extension, Max Green, etc.

* These values may be field adjusted. Do not adjust Min Green and Extension times for phases 2 and 6 lower than what is shown. Min Green for all other phases should not be lower than 4 seconds.

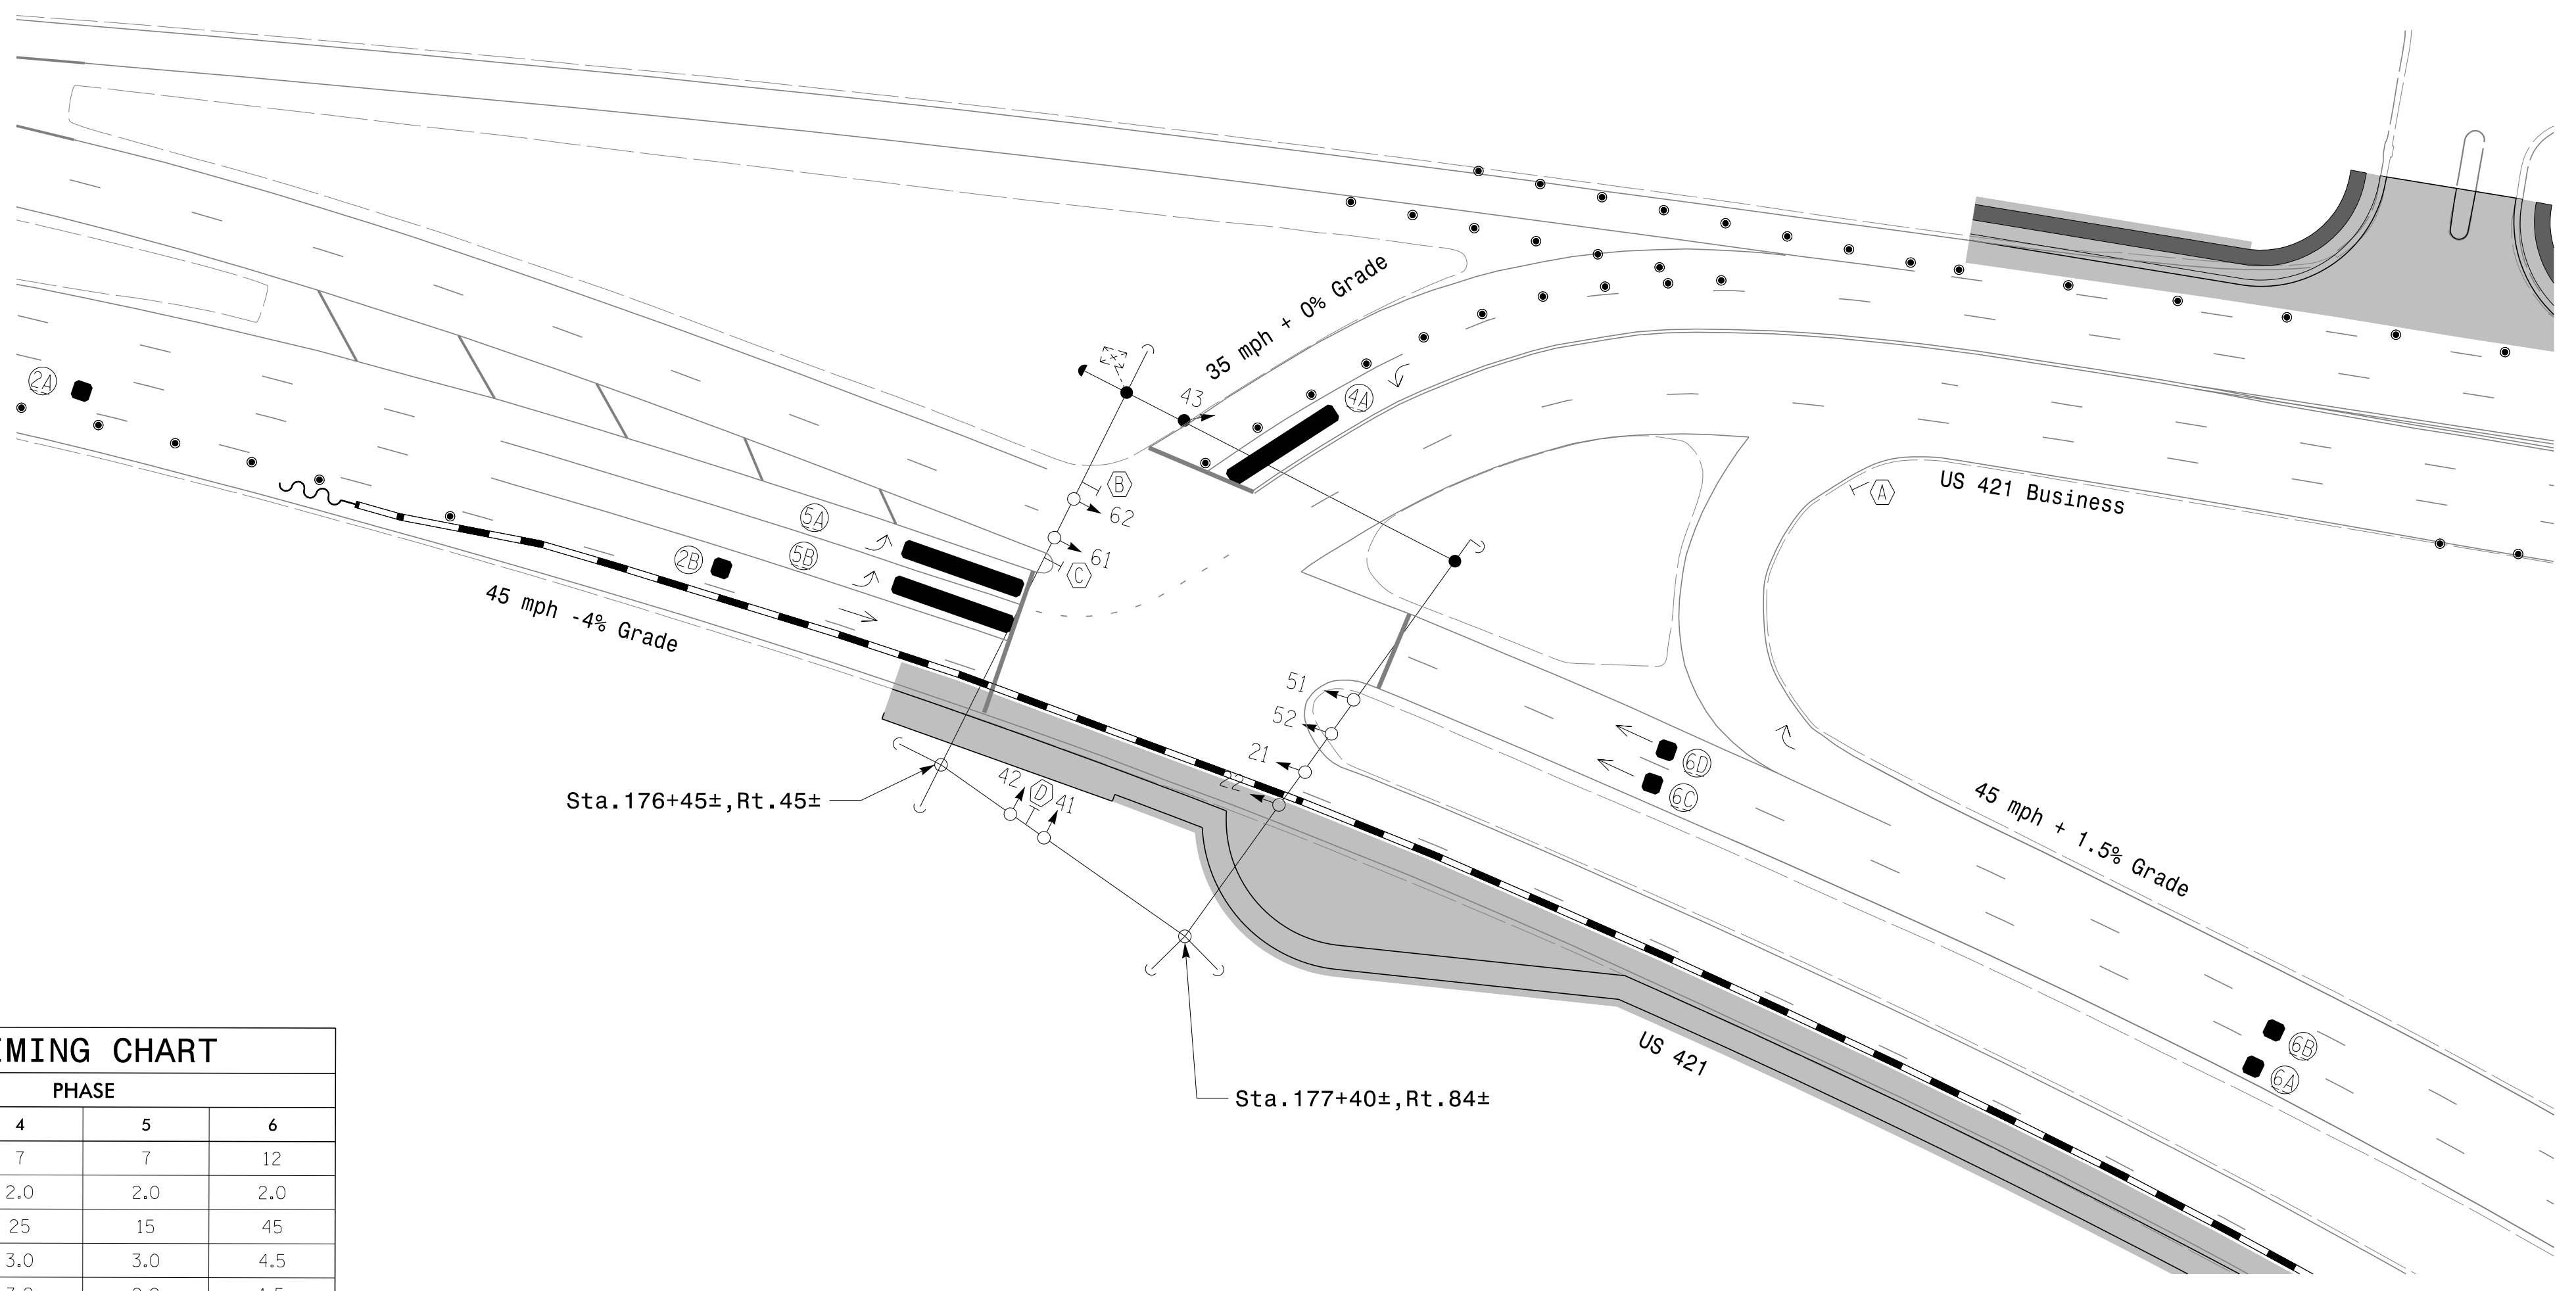

New Installation - Temporary Design 1 (Phase 1)

Professional seal and logo for S.R. Chiluka, State of North Carolina, License No. 047250.


Project information including Division 11, Wilkes County, Wilkesboro, and dates for plan and review.

Professional seal and signature area for S.R. Chiluka, dated 5/26/2023.

11/17/2011 9:38:53 AM R:\Traffic\Signals\Design\Temporary Signals\90% Design\Plans\Signals\U5312-11-1446TL-Ph 1-Sig _asn_US 421_US 421BUS.dgn

18 CHANNEL CONFLICT MONITOR PROGRAMMING DETAIL

(remove jumpers and set switches as shown)

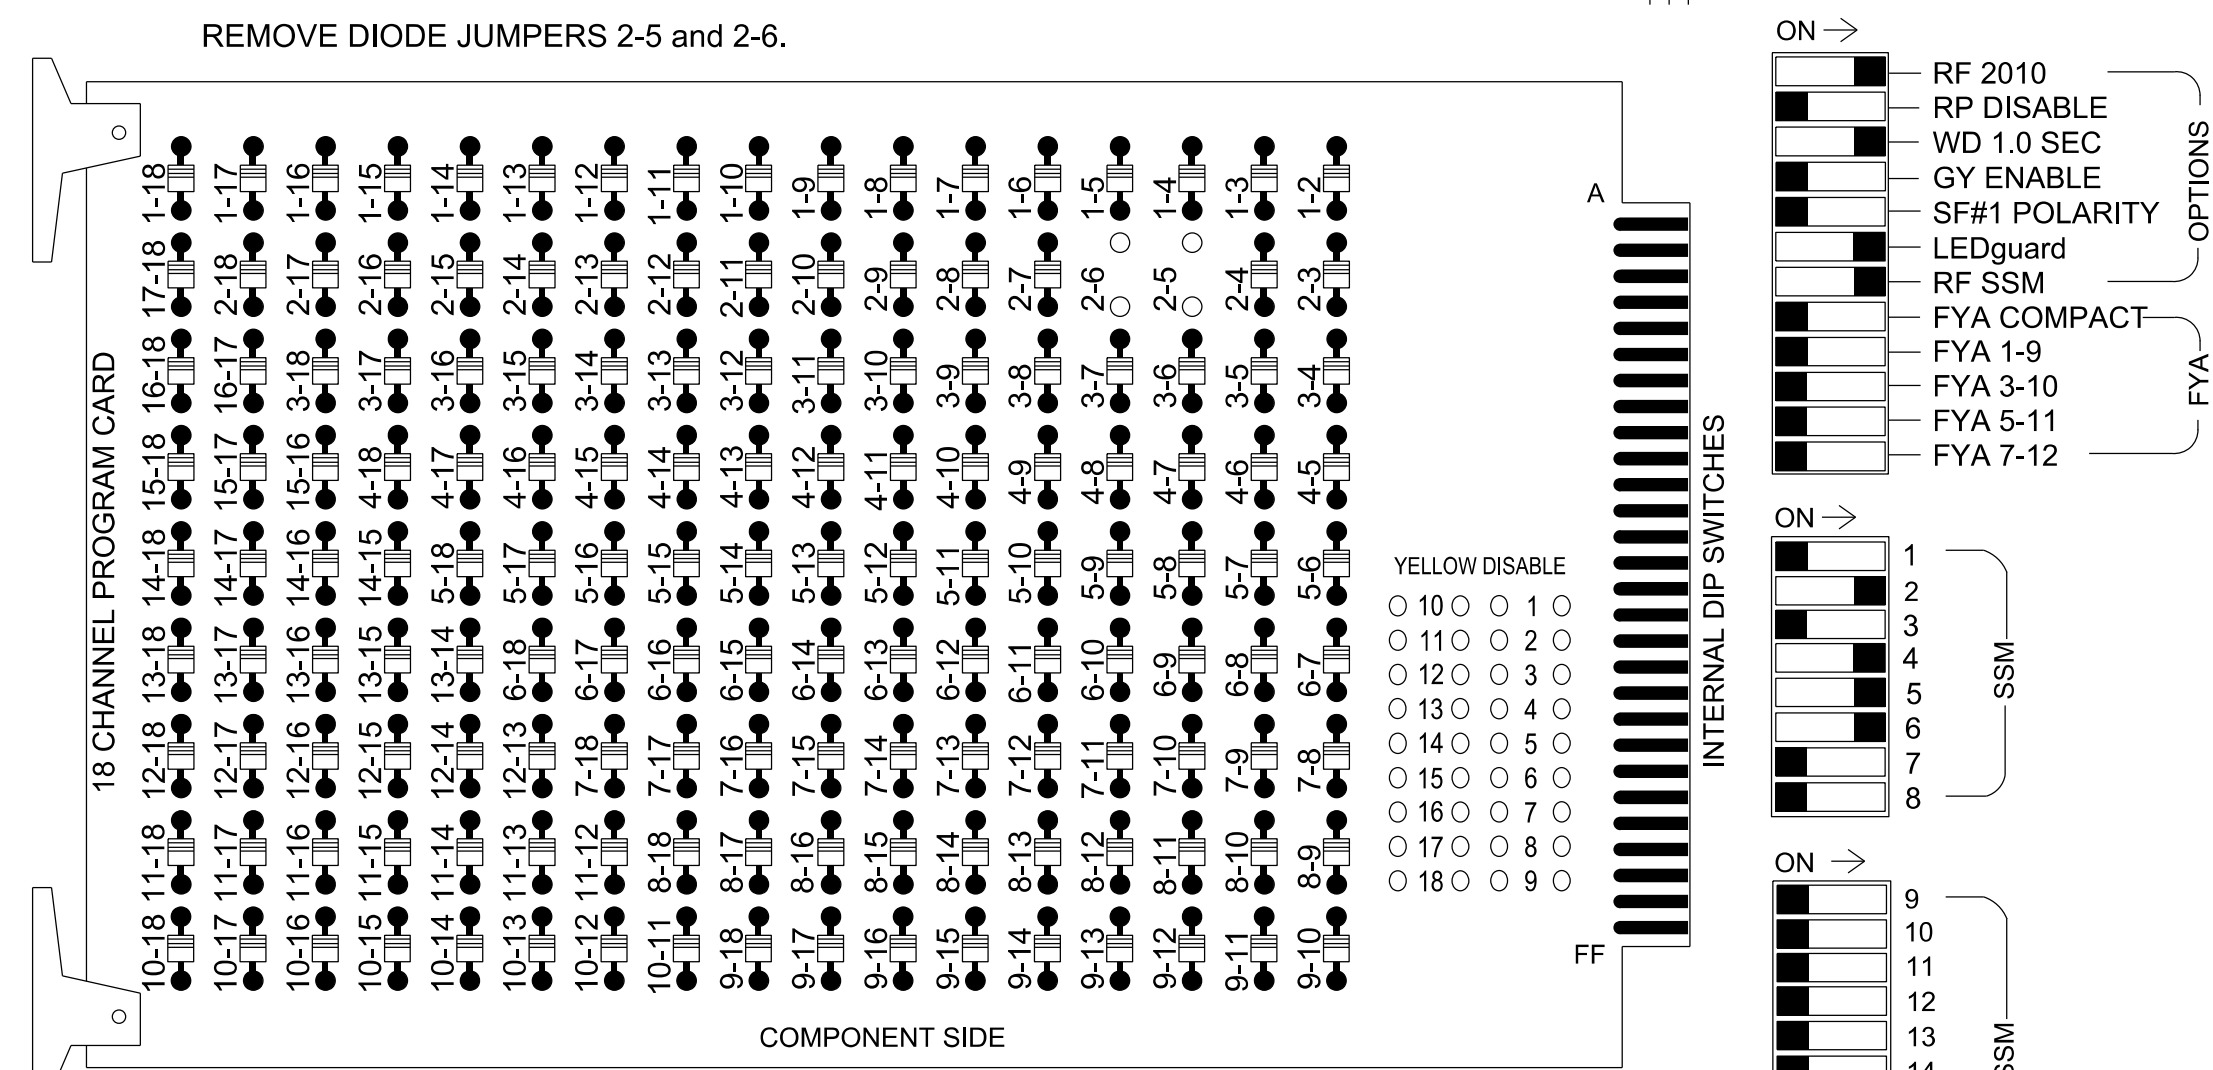

NOTES:

- Card is provided with all diode jumpers in place. Removal of any jumper allows its channels to run concurrently.
- Ensure jumpers SEL2-SEL5 and SEL9 are present on the monitor board.
- Ensure that the Red Enable is active at all times during normal operation.
- Connect serial cable from conflict monitor to comm. port 1 of 2070 controller. Ensure conflict monitor communicates with 2070.

NOTES

- To prevent "flash-conflict" problems, insert red flash program blocks for all unused vehicle load switches in the output file. The installer shall verify that signal heads flash in accordance with the Signal Plans.
- Enable simultaneous Gap-Out for all phases.
- Program phases 2 and 6 for Startup In Green.
- Program phase 2 and 6 for Yellow Flash.
- If this signal will be managed by an ATMS software, enable controller and detector logging for all detectors used at this location.

EQUIPMENT INFORMATION

CONTROLLER.....2070
 CABINET.....332 W/ AUX OUTPUT FILE
 SOFTWARE.....ECONOLITE OASIS
 CABINET MOUNT.....BASE
 OUTPUT FILE POSITIONS...18 (12-STD, 6-AUX)
 LOAD SWITCHES USED.....S2,S4,S5,S6
 PHASES USED.....2,4,5,6
 OVERLAPS.....NONE


SIGNAL HEAD HOOK-UP CHART

LOAD SWITCH NO.	S1	S2	S2P	S3	S4	S4P	S5	S6	S6P	S7	S8	S8P	S9	S10	S11	S12	S13	S14
PHASE	1	2	2 PED	3	4	4 PED	5	6	6 PED	7	8	8 PED	OLA	OLB	SPARE	OLC	OLD	SPARE
SIGNAL HEAD NO.	NU	21,22	NU	NU	41,42 43	NU	51,52	61,62	NU	NU	NU	NU	NU	NU	NU	NU	NU	NU
RED		128			101			134										
YELLOW		129			102			135										
GREEN		130			103													
RED ARROW								131										
YELLOW ARROW								132										
GREEN ARROW								133	136									

NU = Not Used

INPUT FILE POSITION LAYOUT

(front view)

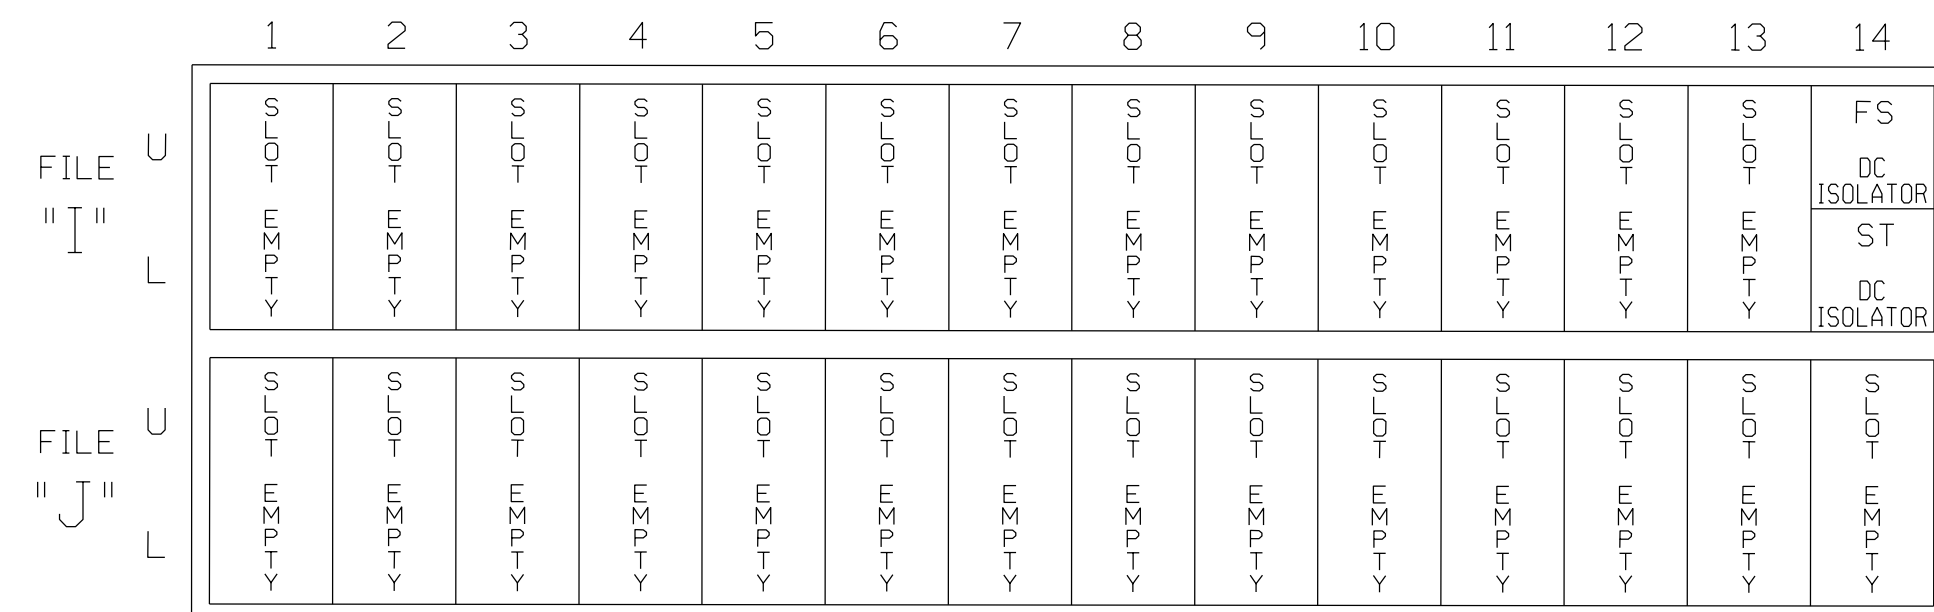

EX. : 1A, 2A, ETC. = LOOP NO.'S

FS = FLASH SENSE
 ST = STOP TIME

SPECIAL DETECTOR NOTE

Install a video detection system for vehicle detection. Perform installation according to manufacturer's directions and NCDOT engineer-approved mounting locations to accomplish the detection schemes shown on the Signal Design Plans.

THIS ELECTRICAL DETAIL IS FOR THE SIGNAL DESIGN: 11-1146T1
 DESIGNED: May 2023
 SEALED: 5/26/2023
 REVISED: N/A



VHB Engineering NC, P.C. (C-3705)
 940 Main Campus Drive, Suite 500
 Raleigh, NC 27606
 919.829.0328

Temporary Installation - Electrical Detail 1 of 1 (Phase 1)

	US 421 at US 421 Business		
	Division 11 Wilkes County Wilkesboro		
PLAN DATE: May 2023 PREPARED BY: S.R.Chiluka	REVIEWED BY: M.L.Stygles REVIEWED BY: J.Ma	REVISIONS	INIT. DATE
750 N. Greenfield Pkwy, Garner, NC 27529		DocSigned by: 5/26/2023 DATE: _____ DATE: _____ SIG. INVENTORY NO. II-1146T1	

PHASING DIAGRAM

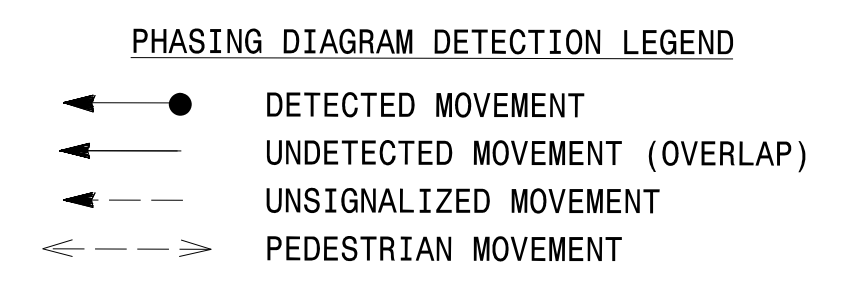
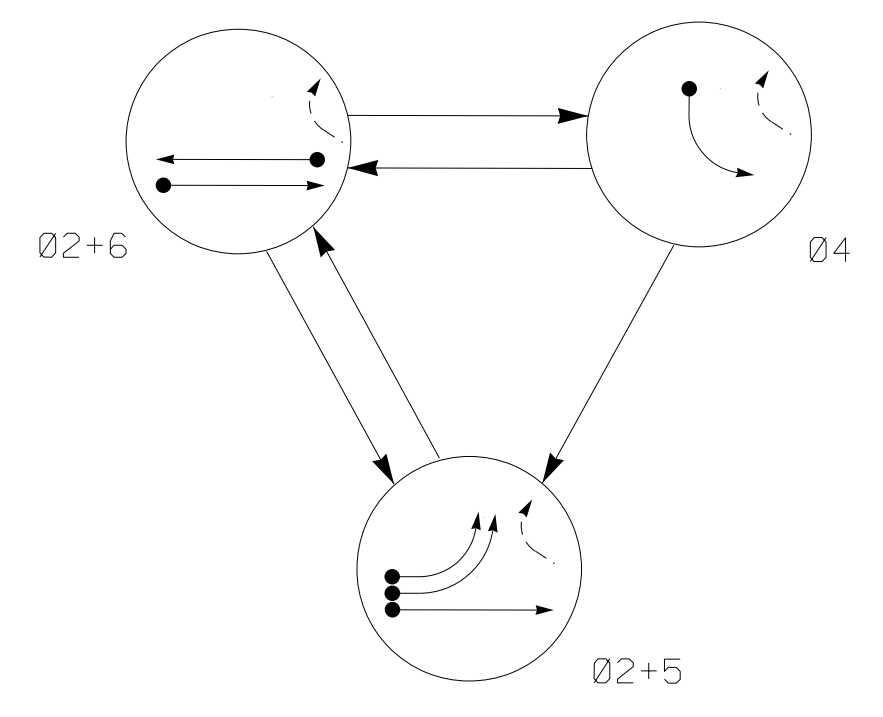


TABLE OF OPERATION

SIGNAL FACE	PHASE			
	02+5	02+6	04	FLASH
21, 22	G	G	R	Y
41, 42, 43	R	R	G	R
51, 52	←	←	←	Y
61, 62	R	↑	R	Y

OASIS 2070 LOOP & DETECTOR INSTALLATION CHART

LOOP	SIZE (FT)	DISTANCE FROM STOPBAR (FT)	TURNS	NEW LOOP	DETECTOR PROGRAMMING							
					PHASE	CALLING	EXTENSION	FULL TIME DELAY	STRETCH TIME	DELAY TIME	SYSTEM LOOP	NEW CARD
2A	*	300	*	*	2	Y	Y	-	1.6	-	-	*
2B	*	90	*	*	2	Y	Y	-	-	-	-	*
4A	*	0	*	*	4	Y	Y	-	-	3	-	*
5A	*	0	*	*	5	Y	Y	-	-	-	-	*
5B	*	0	*	*	5	Y	Y	-	-	-	-	*
6A	*	300	*	*	6	Y	Y	-	1.6	-	-	*
6B	*	90	*	*	6	Y	Y	-	-	-	-	*

*Video Detection Zone



3 Phase Fully Actuated (Isolated)

NOTES

- Refer to "Roadway Standard Drawings NCDOT" dated January 2018 and "Standard Specifications for Roads and Structures" dated January 2018.
- Do not program signal for late night operation unless otherwise directed by the Engineer.
- Phase 5 may be lagged.
- Set all detector units to presence mode.
- This intersection uses video detection. Install detectors according to the manufacturer's instructions to achieve the desired detection.
- Refer to Pavement Marking Plans for proposed stop bar locations.
- Reposition existing signal heads as shown on the plans.

SIGNAL FACE I.D.

All Heads L.E.D.

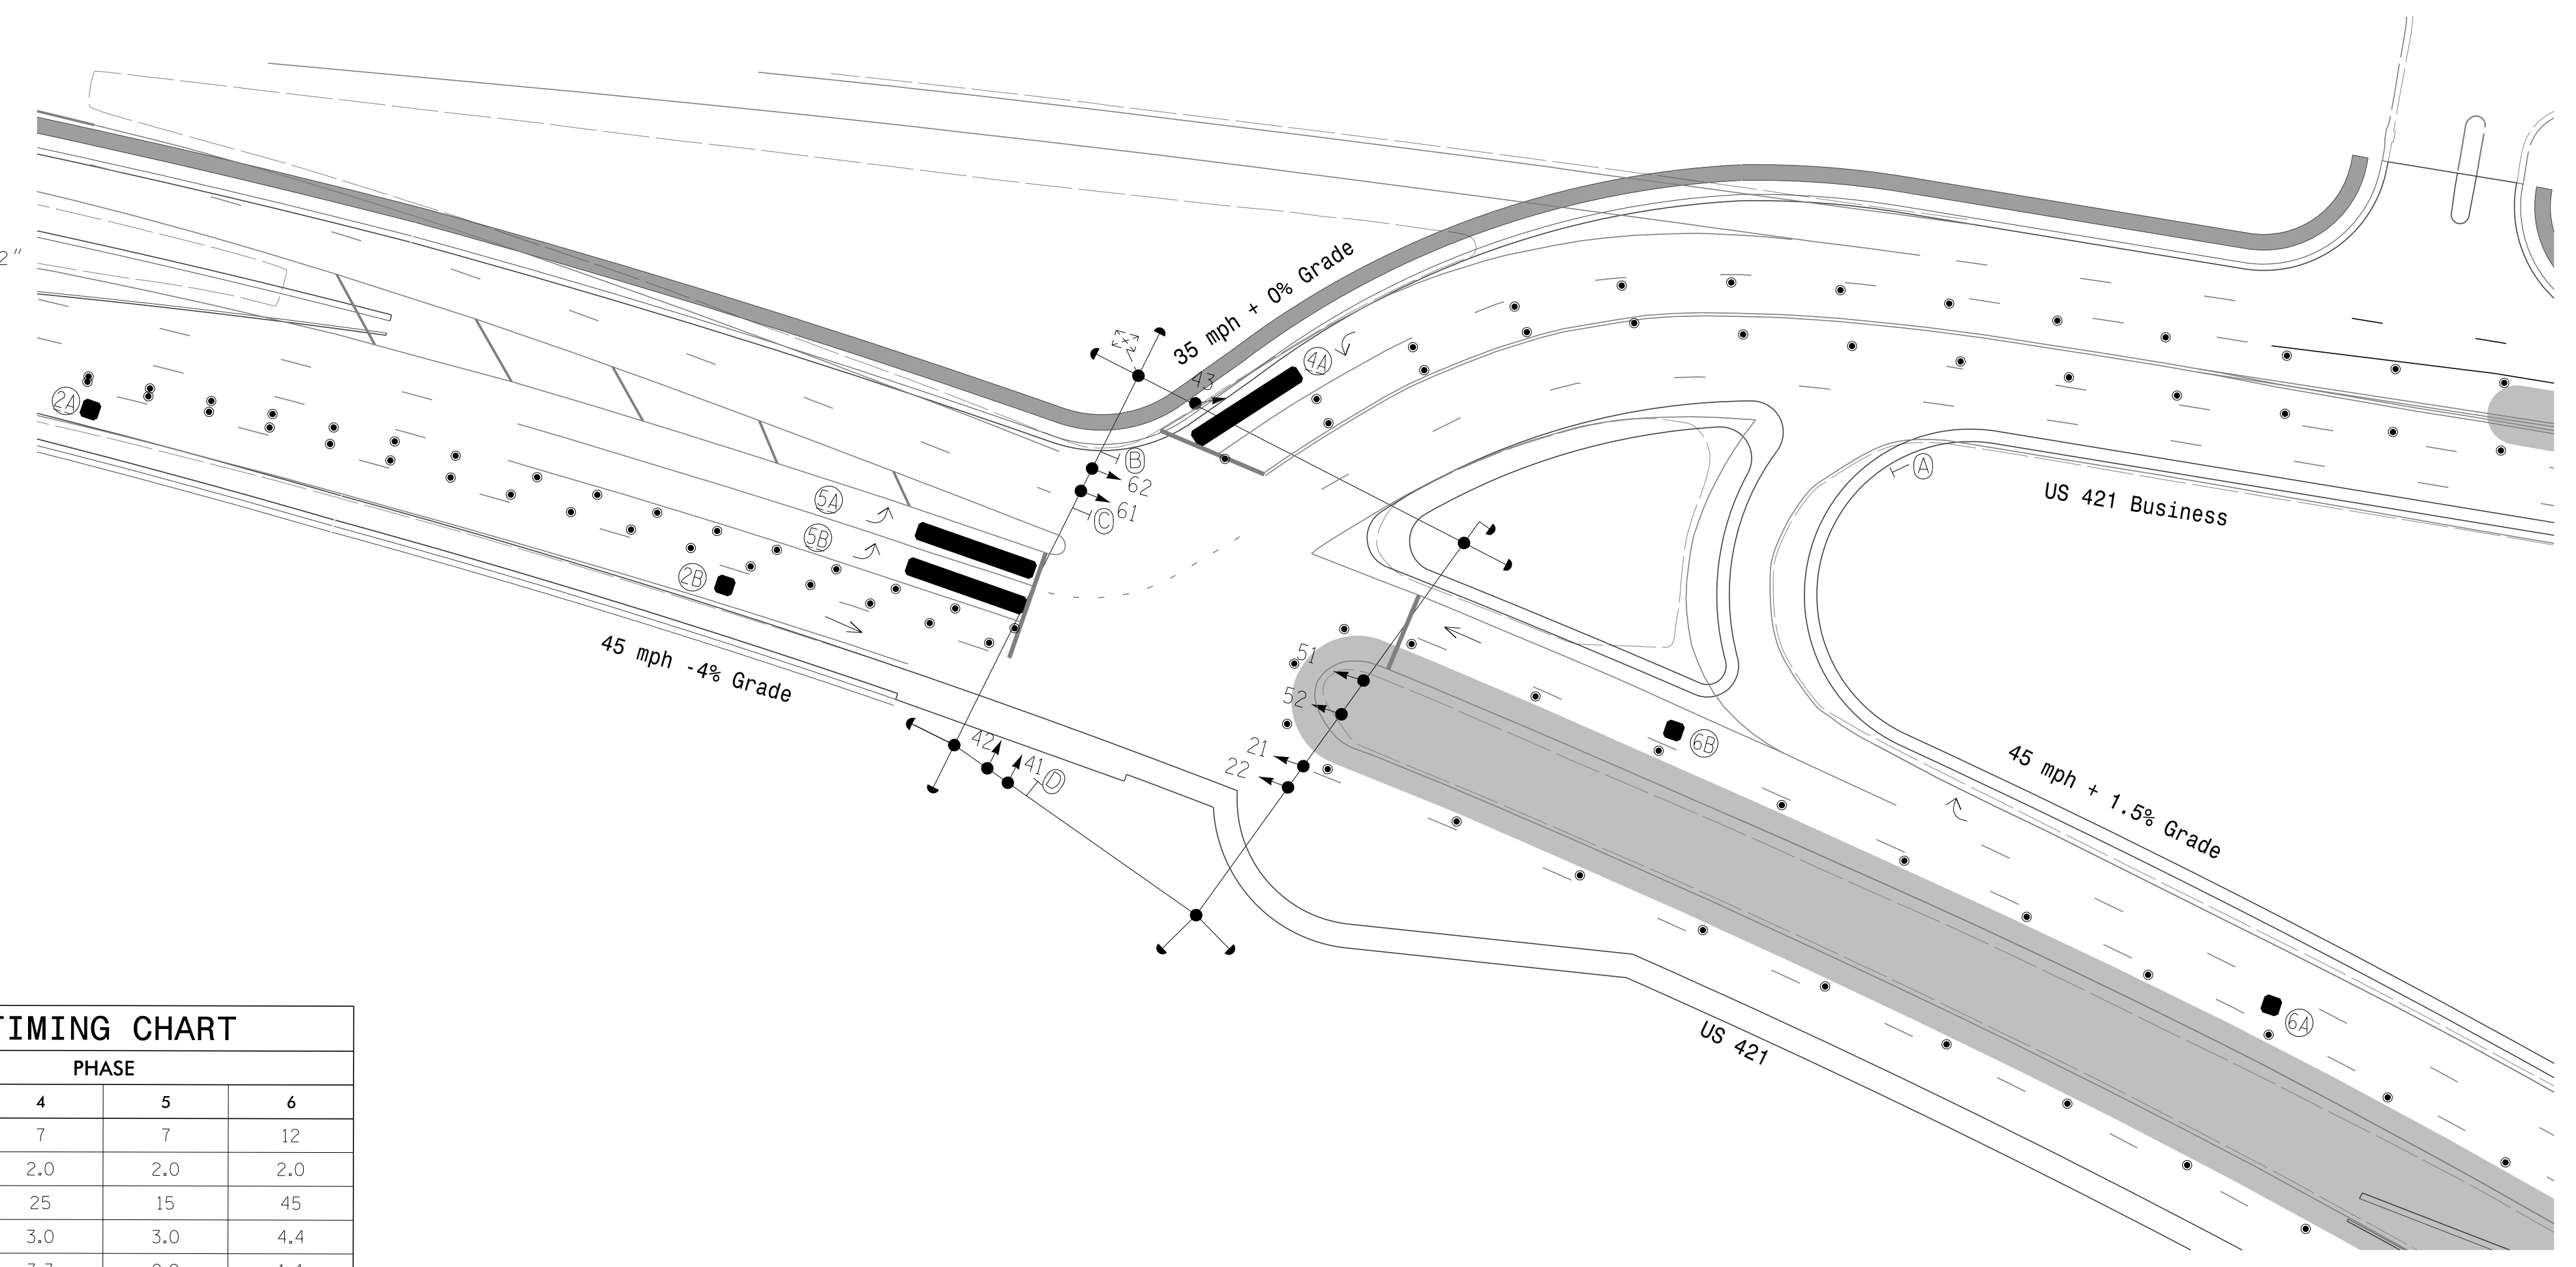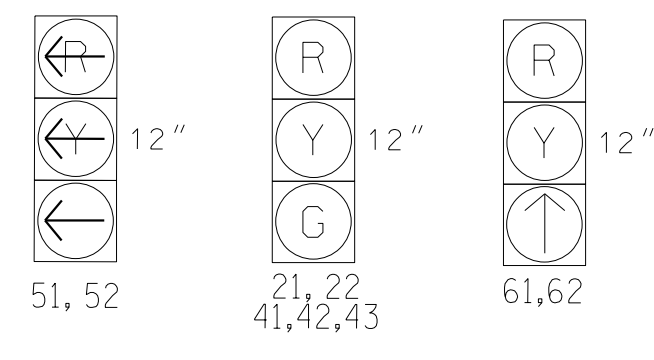

PROPOSED	LEGEND	EXISTING
	Signal Pole with Guy	
	Signal Pole with Sidewalk Guy	
	Traffic Signal Head	
	Pedestrian Signal Head	
	Inductive Loop Detector	
	Video Detection Zone	N/A
	Construction Zone	N/A
	Controller & Cabinet	
	Junction Box	
	2-in Underground Conduit	
	Right of Way	
	Temporary Construction Easement	N/A
	Directional Arrow	
	Type II Signal Pedestal	
	Yield Sign (R1-2)	
	No Right Turn (R3-1)	
	No Left Turn Sign (R3-2)	
	Left Arrow "Only" Sign (R3-5L)	
	Drum	N/A
	Skinny Drum	N/A

FEATURE	PHASE			
	2	4	5	6
Min Green 1 *	12	7	7	12
Extension 1 *	2.0	2.0	2.0	2.0
Max Green 1 *	45	25	15	45
Yellow Clearance	4.9	3.0	3.0	4.4
Red Clearance	1.4	3.3	2.9	1.4
Walk 1 *	-	-	-	-
Don't Walk 1	-	-	-	-
Seconds Per Actuation *	-	-	-	-
Max Variable Initial *	-	-	-	-
Time Before Reduction *	-	-	-	-
Time To Reduce *	-	-	-	-
Minimum Gap	-	-	-	-
Recall Mode	MIN RECALL	-	-	MIN RECALL
Vehicle Call Memory	YELLOW	-	-	YELLOW
Dual Entry	-	-	-	-
Simultaneous Gap	ON	ON	ON	ON

* These values may be field adjusted. Do not adjust Min Green and Extension times for phases 2 and 6 lower than what is shown. Min Green for all other phases should not be lower than 4 seconds.

Signal Upgrade - Temporary Design 2 (Phase 2)

 Prepared For the Offices of: TRANSPORTATION MOBILITY AND SAFETY DIVISION DEPARTMENT OF TRANSPORTATION SIGNAL DESIGN SECTION 750 N. Greenfield Pkwy, Garner, NC 27529	US 421 at US 421 Business		SEAL S. R. CHILUKA ENGINEER
	Division 11 Wilkes County Wilkesboro PLAN DATE: May 2023 REVIEWED BY: M.L. Stygles PREPARED BY: S.R. Chiluka REVIEWED BY: J. Ma	REVISIONS INIT. DATE	


DocuSigned by: S.R. Chiluka 26/2023
SIC. INVENTORY NO. II-114612

I:\17\2011\9\38\53 AM R:\Traffic\Signals\Design\90%\Design Plans\Temporary Signals\U5312_II-114612_Ph 1_Sig _asn_US 421_BUS.dgn
 I:\17\2011\9\38\53 AM R:\Traffic\Signals\Design\90%\Design Plans\Temporary Signals\U5312_II-114612_Ph 1_Sig _asn_US 421_BUS.dgn
 I:\17\2011\9\38\53 AM R:\Traffic\Signals\Design\90%\Design Plans\Temporary Signals\U5312_II-114612_Ph 1_Sig _asn_US 421_BUS.dgn



18 CHANNEL CONFLICT MONITOR PROGRAMMING DETAIL

(remove jumpers and set switches as shown)

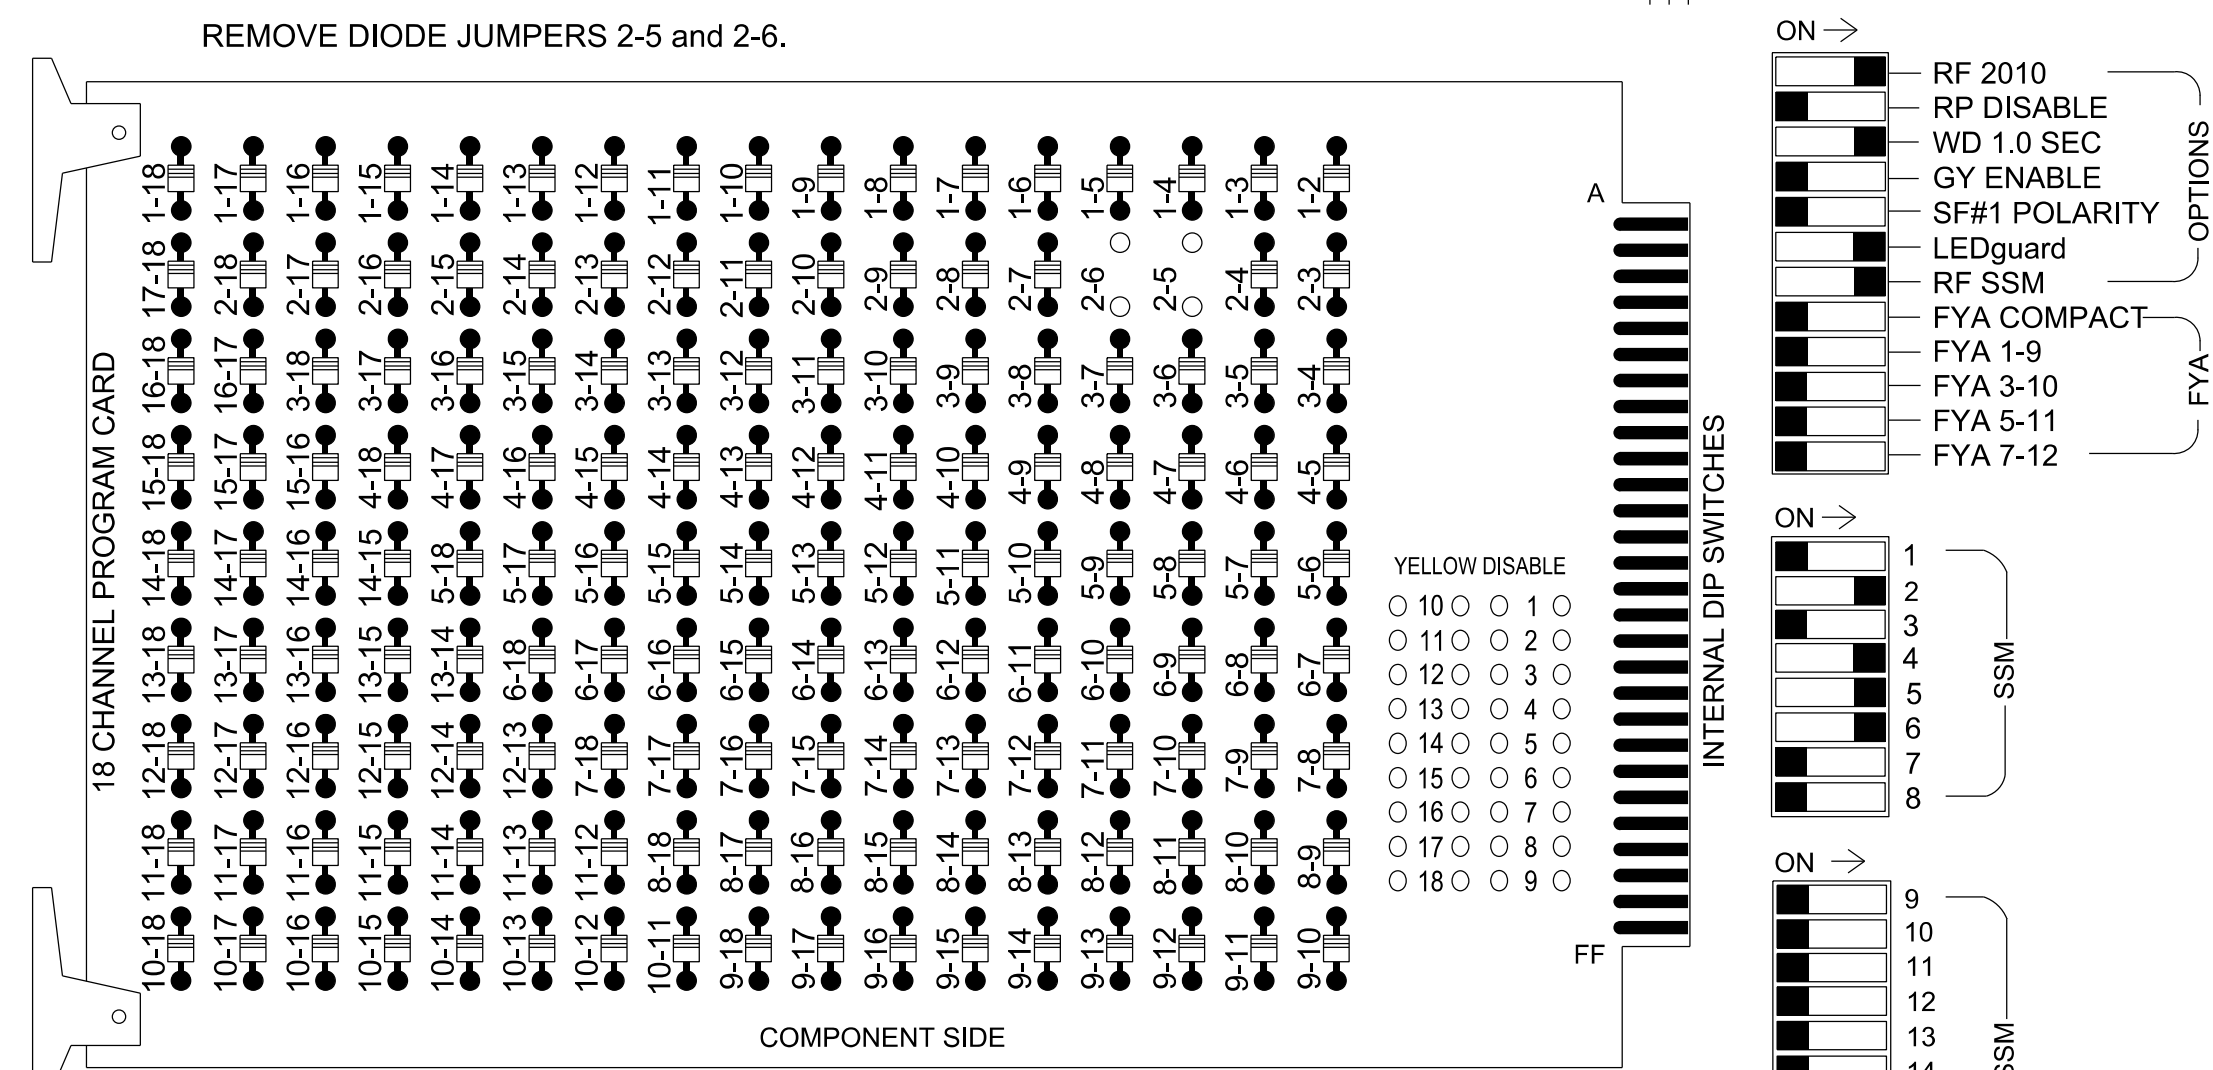

NOTES:

- Card is provided with all diode jumpers in place. Removal of any jumper allows its channels to run concurrently.
- Ensure jumpers SEL2-SEL5 and SEL9 are present on the monitor board.
- Ensure that the Red Enable is active at all times during normal operation.
- Connect serial cable from conflict monitor to comm. port 1 of 2070 controller. Ensure conflict monitor communicates with 2070.

NOTES

- To prevent "flash-conflict" problems, insert red flash program blocks for all unused vehicle load switches in the output file. The installer shall verify that signal heads flash in accordance with the Signal Plans.
- Enable simultaneous Gap-Out for all phases.
- Program phases 2 and 6 for Startup In Green.
- Program phase 2 and 6 for Yellow Flash.
- If this signal will be managed by an ATMS software, enable controller and detector logging for all detectors used at this location.

EQUIPMENT INFORMATION

CONTROLLER.....2070
 CABINET.....332 W/ AUX OUTPUT FILE
 SOFTWARE.....ECONOLITE OASIS
 CABINET MOUNT.....BASE
 OUTPUT FILE POSITIONS...18 (12-STD, 6-AUX)
 LOAD SWITCHES USED.....S2,S4,S5,S6
 PHASES USED.....2,4,5,6
 OVERLAPS.....NONE


SIGNAL HEAD HOOK-UP CHART

LOAD SWITCH NO.	S1	S2	S2P	S3	S4	S4P	S5	S6	S6P	S7	S8	S8P	S9	S10	S11	S12	S13	S14
PHASE	1	2	2 PED	3	4	4 PED	5	6	6 PED	7	8	8 PED	OLA	OLB	SPARE	OLC	OLD	SPARE
SIGNAL HEAD NO.	NU	21,22	NU	NU	41,42 43	NU	51,52	61,62	NU	NU	NU	NU	NU	NU	NU	NU	NU	NU
RED		128			101			134										
YELLOW		129			102			135										
GREEN		130			103													
RED ARROW								131										
YELLOW ARROW								132										
GREEN ARROW								133	136									

NU = Not Used

INPUT FILE POSITION LAYOUT

(front view)

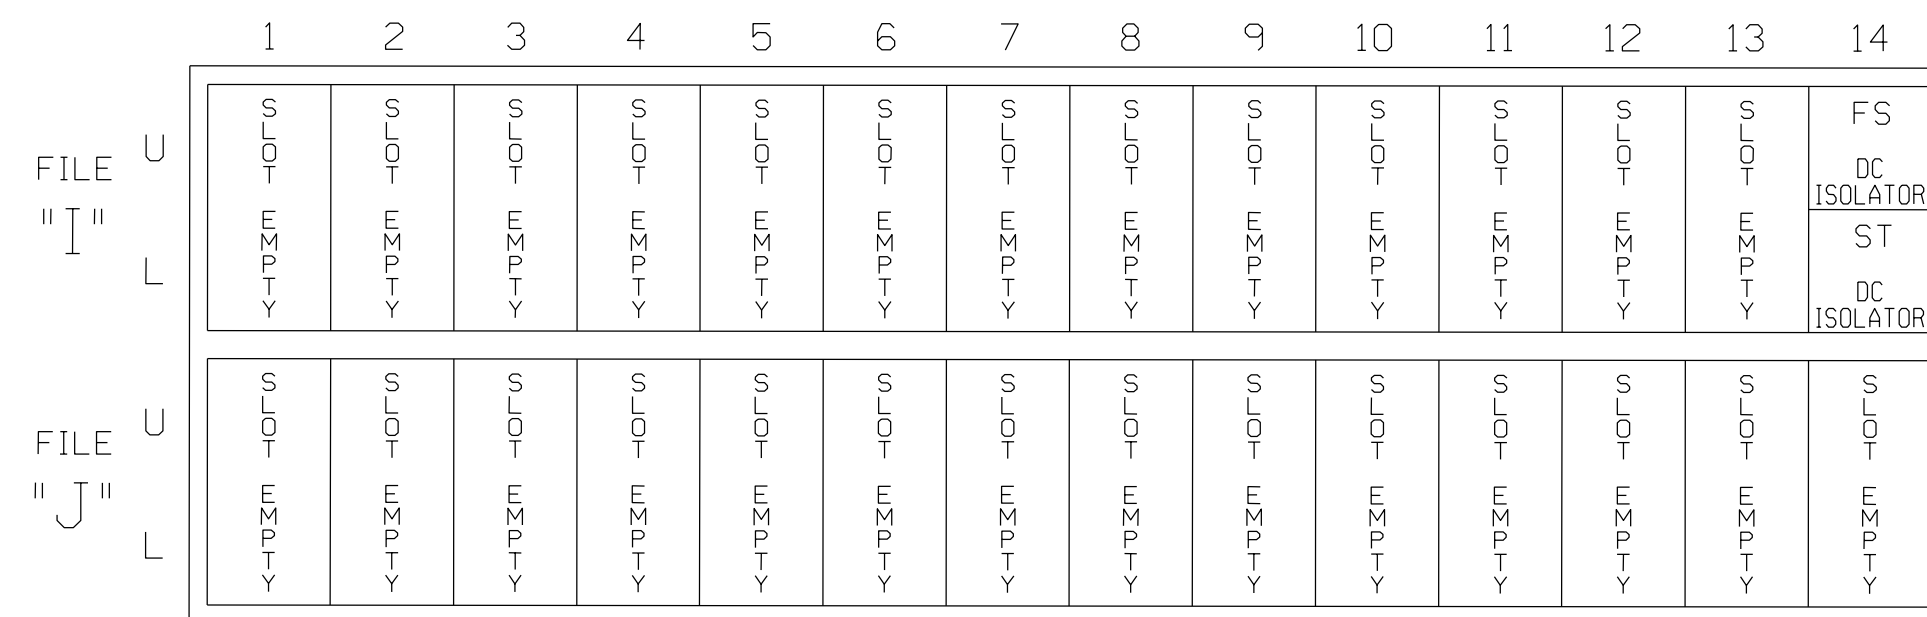

EX.: 1A, 2A, ETC. = LOOP NO.'S

FS = FLASH SENSE
 ST = STOP TIME

SPECIAL DETECTOR NOTE

Install a video detection system for vehicle detection. Perform installation according to manufacturer's directions and NCDOT engineer-approved mounting locations to accomplish the detection schemes shown on the Signal Design Plans.

THIS ELECTRICAL DETAIL IS FOR THE SIGNAL DESIGN: 11-1146T2
 DESIGNED: May 2023
 SEALED: 5/26/2023
 REVISED: N/A



Temporary Installation - Electrical Detail 1 of 1 (Phase 2)

	US 421 at US 421 Business		SEAL
	Division 11 Wilkes County Wilkesboro		
PLAN DATE: May 2023 PREPARED BY: S.R.Chiluka	REVIEWED BY: M.L.Stygles REVIEWED BY: J.Ma		
REVISIONS _____ _____	INIT. DATE _____ _____		
750 N. Greenfield Pkwy, Garner, NC 27529		Documented by: 5/26/2023 DATE _____ _____ SIG. INVENTORY NO. II-1146T2	

PHASING DIAGRAM

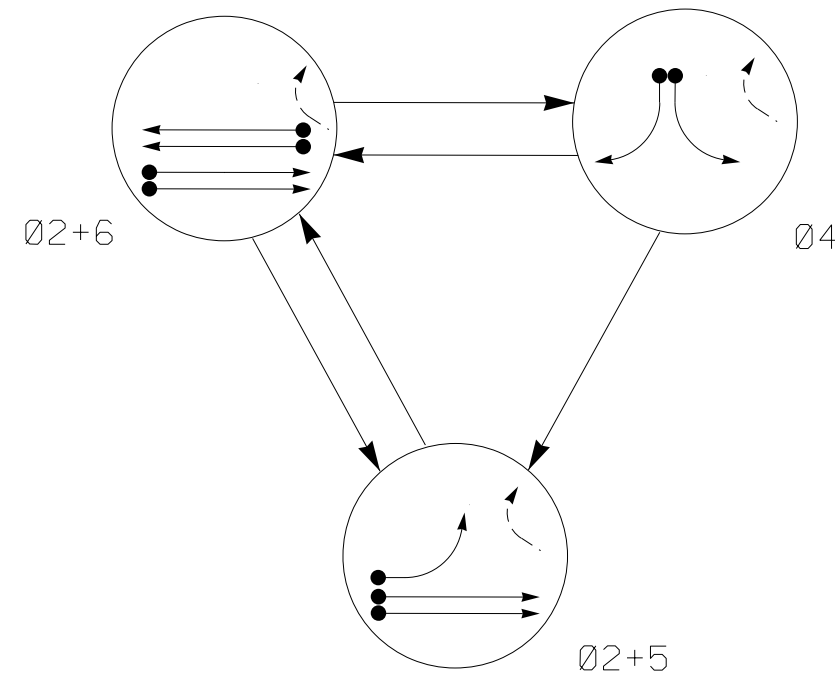


TABLE OF OPERATION

SIGNAL FACE	PHASE			
	Ø 2+5	Ø 2+6	Ø 4	FLASH
21, 22	G	G	R	Y
41, 42, 43	R	R	G	R
51, 52	←	←R	←R	←Y
61, 62	R	↑	R	Y

OASIS 2070 LOOP & DETECTOR INSTALLATION CHART

LOOP	SIZE (FT)	DISTANCE FROM STOPBAR (FT)	TURNS	NEW LOOP	DETECTOR PROGRAMMING							
					PHASE	CALLING	EXTENSION	FULL TIME DELAY	STRETCH TIME	DELAY TIME	SYSTEM LOOP	NEW CARD
2A, 2B	*	300	*	*	2	Y	Y	-	1.6	-	-	*
2C, 2D	*	90	*	*	2	Y	Y	-	-	-	-	*
4A	*	0	*	*	4	Y	Y	-	-	3.0	-	*
4B	*	0	*	*	4	Y	Y	-	-	-	-	*
5A	*	0	*	*	5	Y	Y	-	-	-	-	*
6A	*	300	*	*	6	Y	Y	-	1.6	-	-	*
6B	*	90	*	*	6	Y	Y	-	-	-	-	*

* Video Detection Zone

3 Phase Fully Actuated (Isolated)

NOTES


- Refer to "Roadway Standard Drawings NCDOT" dated January 2018 and "Standard Specifications for Roads and Structures" dated January 2018.
- Do not program signal for late night operation unless otherwise directed by the Engineer.
- Phase 5 may be lagged.
- Set all detector units to presence mode.
- This intersection uses video detection. Install detectors according to the manufacturer's instructions to achieve the desired detection.
- Refer to Pavement Marking Plans for proposed stop bar locations.
- Reposition existing signal heads as shown on the plans.

PHASING DIAGRAM DETECTION LEGEND


- ← ● DETECTED MOVEMENT
- ← UNDETECTED MOVEMENT (OVERLAP)
- ← - - UNSIGNALIZED MOVEMENT
- ← - - - PEDESTRIAN MOVEMENT

SIGNAL FACE I.D.

All Heads L.E.D.

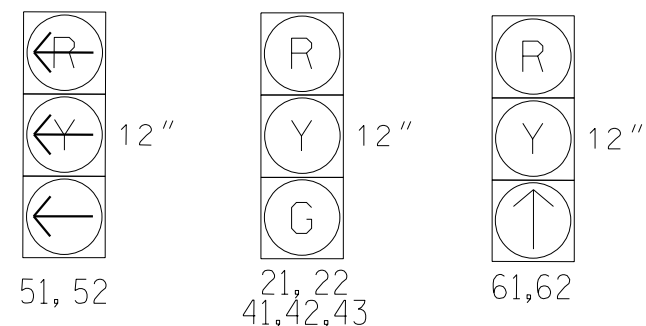

PERFORM SURFACE GRADING AROUND THE CABINET FOUNDATION WITHOUT DISTURBING THE CABINET AND SIGNALS OPERATION.

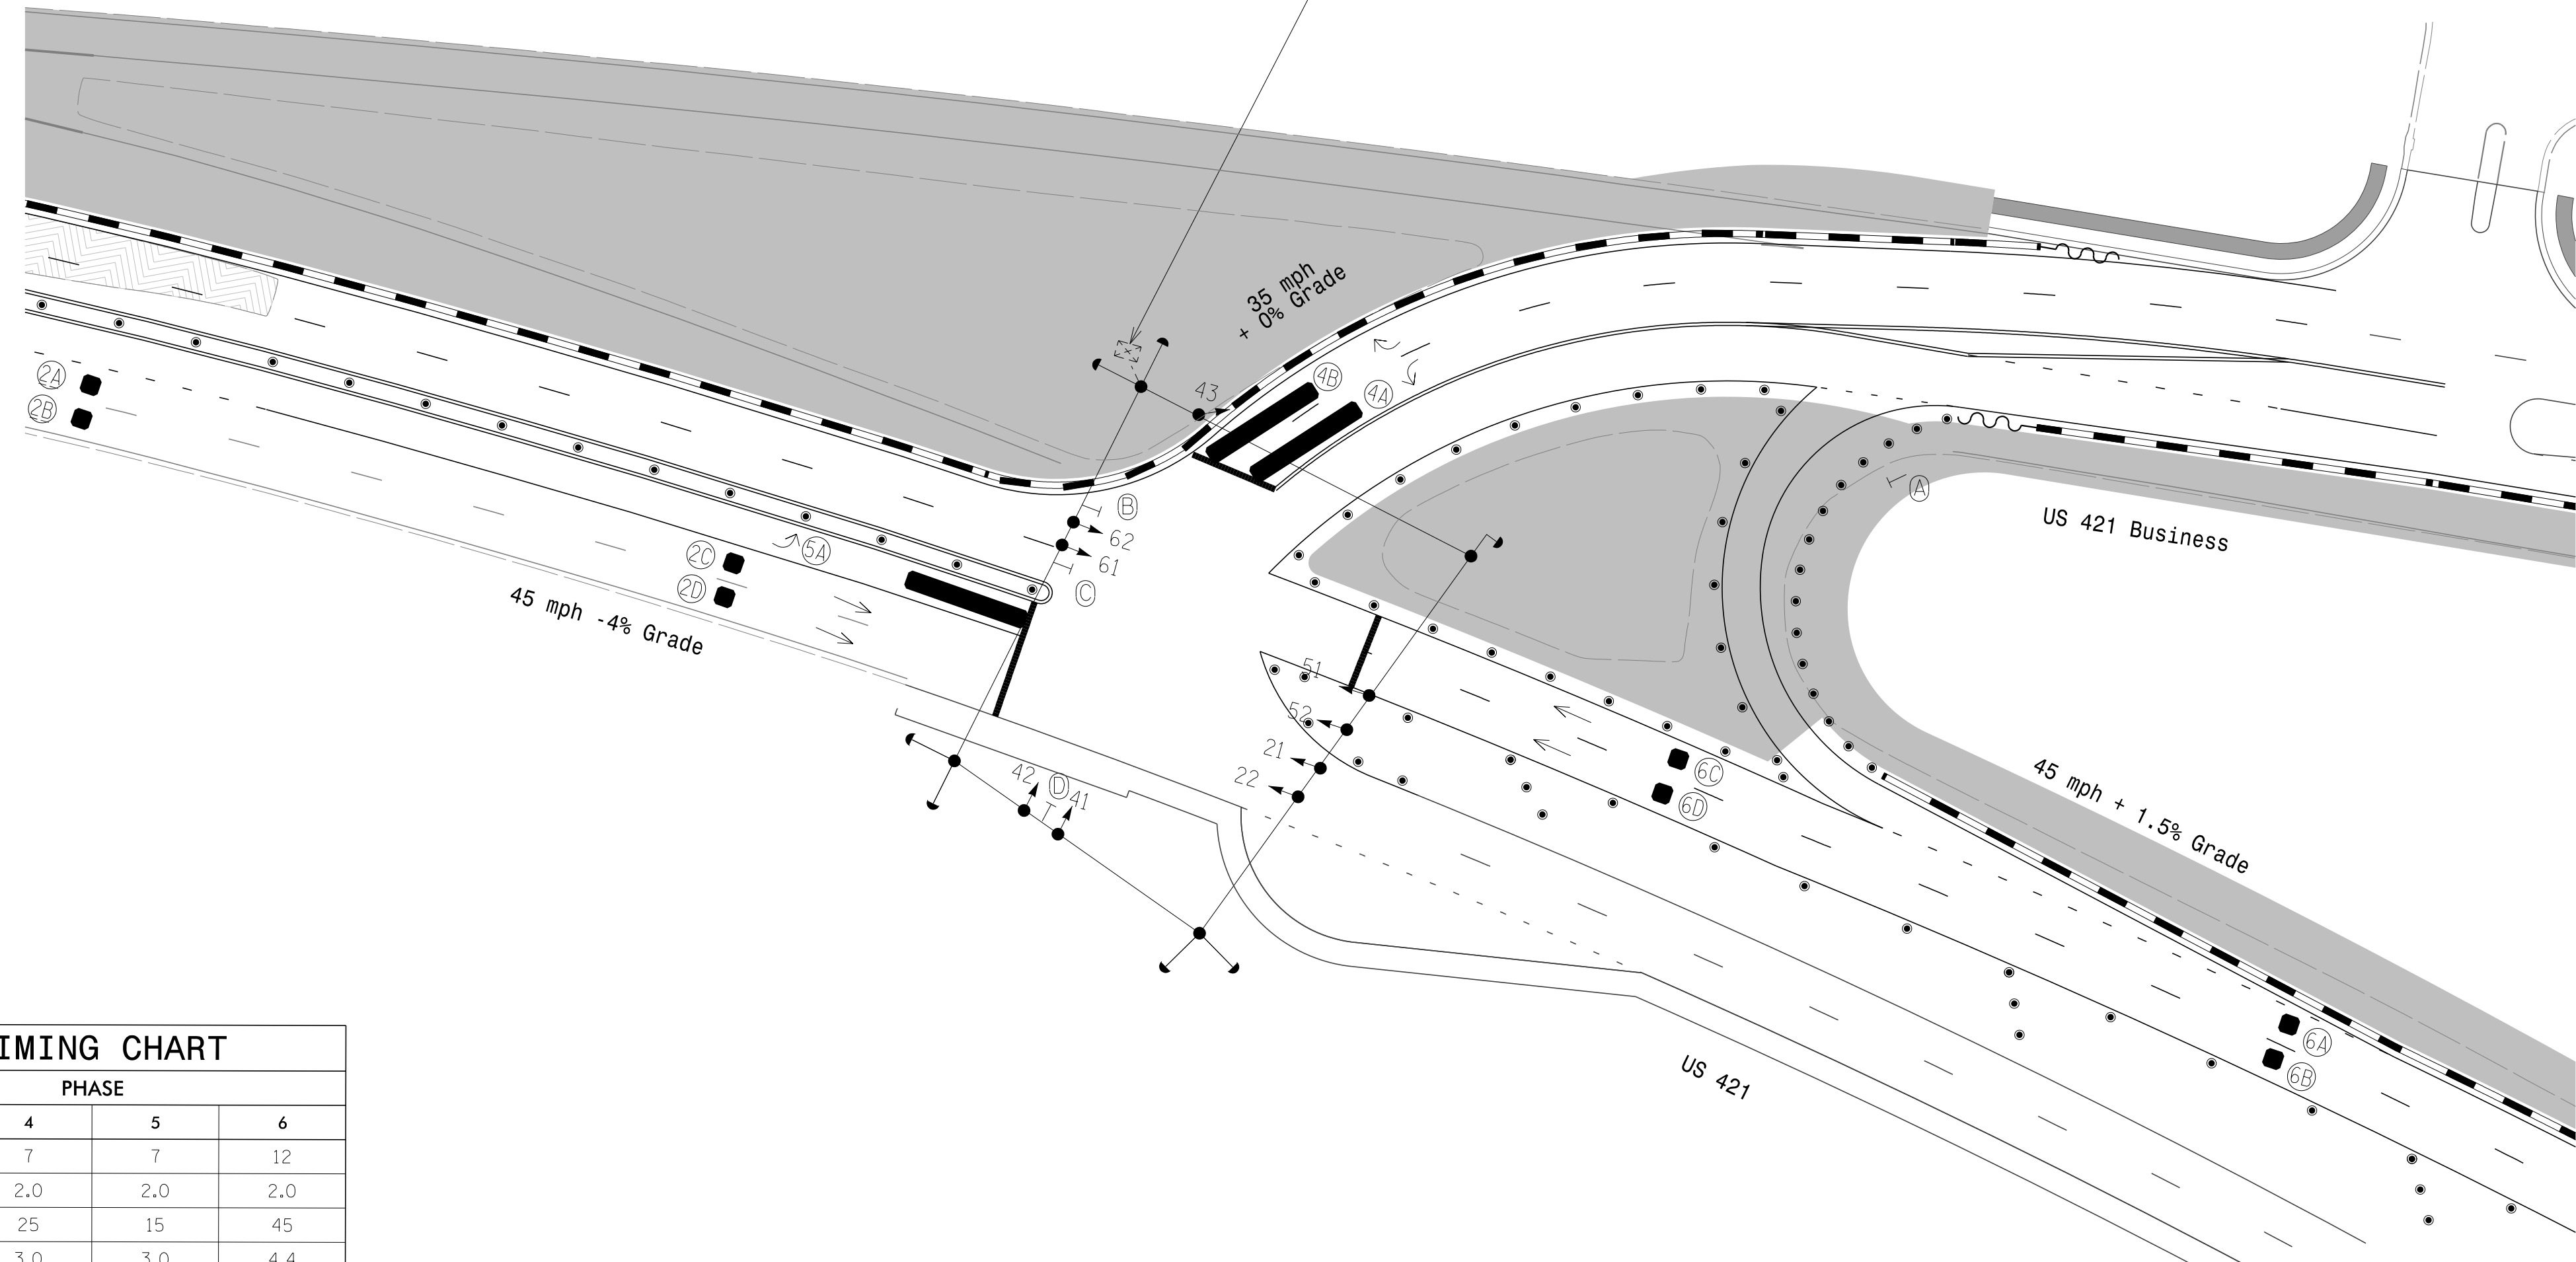

PROPOSED	LEGEND	EXISTING
○	Signal Pole with Guy	●
○	Signal Pole with Sidewalk Guy	●
○	Traffic Signal Head	●
○	Sign	●
○	Pedestrian Signal Head With Push Button & Sign	●
○	Inductive Loop Detector	○
○	Video Detection Zone	N/A
○	Construction Zone	N/A
○	Controller & Cabinet	○
○	Junction Box	○
○	2-in Underground Conduit	○
○	Right of Way	○
○	Temporary Construction Easement	N/A
○	Directional Arrow	○
○	Type II Signal Pedestal	●
○	Yield Sign (R1-2)	○
○	No Right Turn (R3-1)	○
○	No Left Turn Sign (R3-2)	○
○	Left Arrow "Only" Sign (R3-5L)	○
○	Drum	N/A
○	Skinny Drum	N/A

FEATURE	PHASE			
	2	4	5	6
Min Green 1 *	12	7	7	12
Extension 1 *	2.0	2.0	2.0	2.0
Max Green 1 *	45	25	15	45
Yellow Clearance	4.9	3.0	3.0	4.4
Red Clearance	1.4	3.2	2.4	1.6
Walk 1 *	-	-	-	-
Don't Walk 1	-	-	-	-
Seconds Per Actuation *	-	-	-	-
Max Variable Initial *	-	-	-	-
Time Before Reduction *	-	-	-	-
Time To Reduce *	-	-	-	-
Minimum Gap	-	-	-	-
Recall Mode	MIN RECALL	-	-	MIN RECALL
Vehicle Call Memory	YELLOW	-	-	YELLOW
Dual Entry	-	-	-	-
Simultaneous Gap	ON	ON	ON	ON

* These values may be field adjusted. Do not adjust Min Green and Extension times for phases 2 and 6 lower than what is shown. Min Green for all other phases should not be lower than 4 seconds.


Signal Upgrade - Temporary Design 3 (Phase 3)

	US 421 at US 421 Business		
	Division 11 Wilkes County Wilkesboro PLAN DATE: May 2023 REVIEWED BY: M.L. Stygles PREPARED BY: S.R. Chiluka REVIEWED BY: J. Ma	REVISIONS: _____ INIT.: _____ DATE: _____ SIGNATURE: _____ DATE: 5/24/2023	

I:\17\2011\9:38:53 AM R:\Traffic\Signals\Design\90%\Design Plans\Temporary Signal Design\U5312-II-114613-Ph 1-Sig -asn-US 421-US 421BUS.dgn

18 CHANNEL CONFLICT MONITOR PROGRAMMING DETAIL

(remove jumpers and set switches as shown)

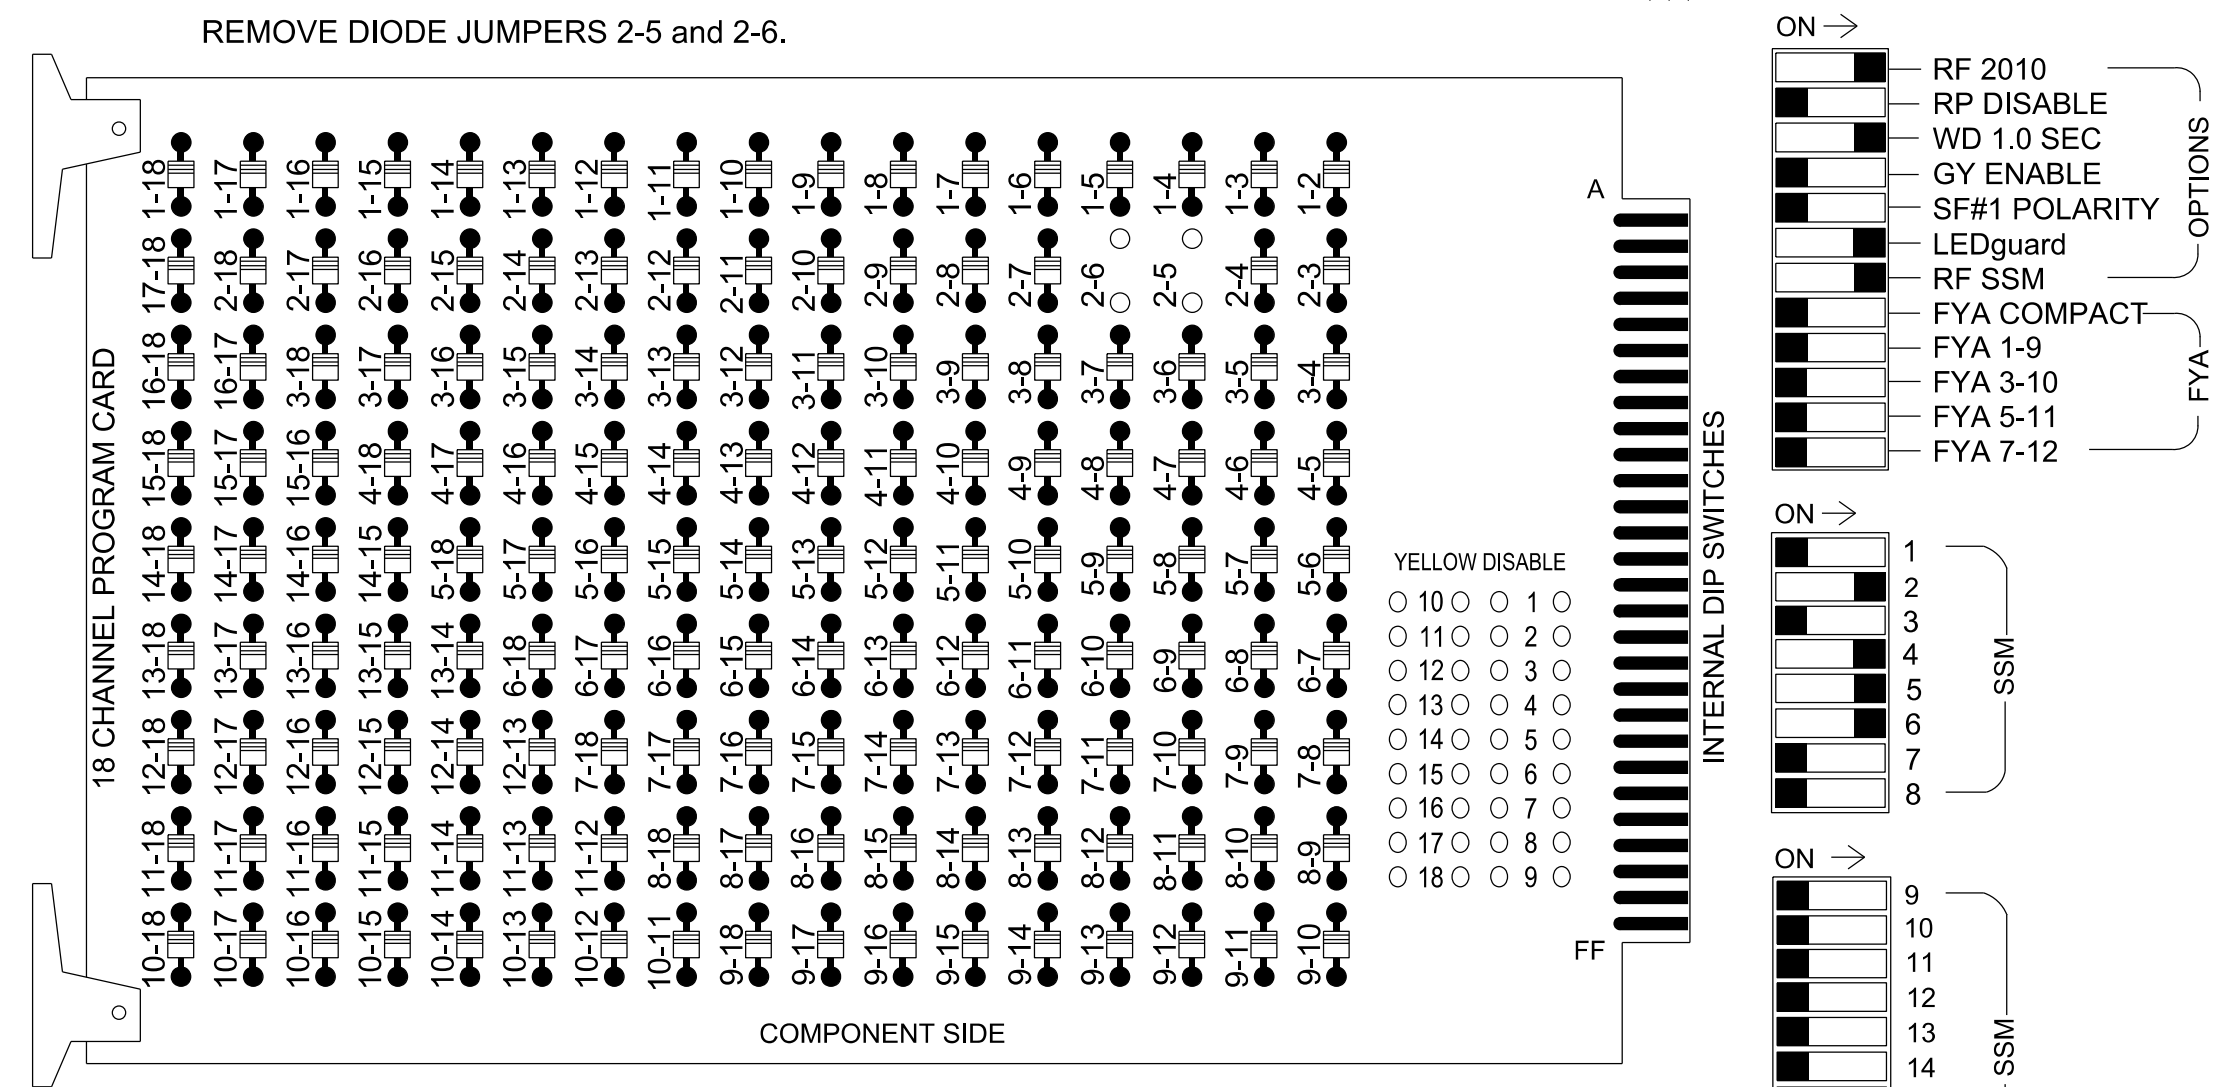

NOTES:

- Card is provided with all diode jumpers in place. Removal of any jumper allows its channels to run concurrently.
- Ensure jumpers SEL2-SEL5 and SEL9 are present on the monitor board.
- Ensure that the Red Enable is active at all times during normal operation.
- Connect serial cable from conflict monitor to comm. port 1 of 2070 controller. Ensure conflict monitor communicates with 2070.

NOTES

- To prevent "flash-conflict" problems, insert red flash program blocks for all unused vehicle load switches in the output file. The installer shall verify that signal heads flash in accordance with the Signal Plans.
- Enable simultaneous Gap-Out for all phases.
- Program phases 2 and 6 for Startup In Green.
- Program phase 2 and 6 for Yellow Flash.
- If this signal will be managed by an ATMS software, enable controller and detector logging for all detectors used at this location.

EQUIPMENT INFORMATION

CONTROLLER.....2070
 CABINET.....332 W/ AUX OUTPUT FILE
 SOFTWARE.....ECONOLITE OASIS
 CABINET MOUNT.....BASE
 OUTPUT FILE POSITIONS...18 (12-STD, 6-AUX)
 LOAD SWITCHES USED.....S2,S4,S5,S6
 PHASES USED.....2,4,5,6
 OVERLAPS.....NONE


SIGNAL HEAD HOOK-UP CHART

LOAD SWITCH NO.	S1	S2	S2P	S3	S4	S4P	S5	S6	S6P	S7	S8	S8P	S9	S10	S11	S12	S13	S14
PHASE	1	2	2 PED	3	4	4 PED	5	6	6 PED	7	8	8 PED	OLA	OLB	SPARE	OLC	OLD	SPARE
SIGNAL HEAD NO.	NU	21,22	NU	NU	41,42 43	NU	51,52	61,62	NU	NU	NU	NU	NU	NU	NU	NU	NU	NU
RED		128			101			134										
YELLOW		129			102			135										
GREEN		130			103													
RED ARROW							131											
YELLOW ARROW							132											
GREEN ARROW							133	136										

NU = Not Used

INPUT FILE POSITION LAYOUT

(front view)

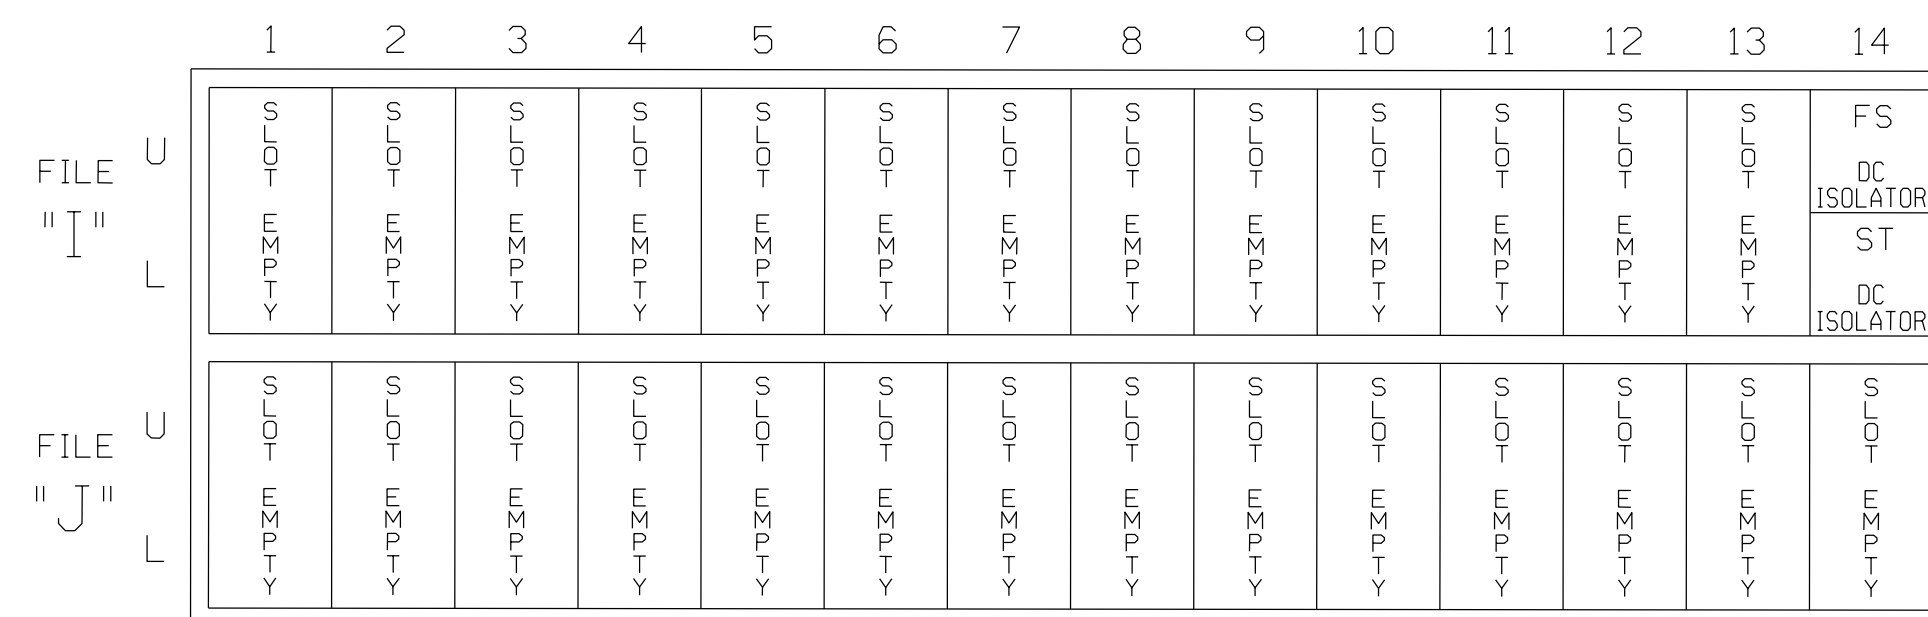

EX.: 1A, 2A, ETC. = LOOP NO.'S

FS = FLASH SENSE
 ST = STOP TIME

SPECIAL DETECTOR NOTE

Install a video detection system for vehicle detection. Perform installation according to manufacturer's directions and NCDOT engineer-approved mounting locations to accomplish the detection schemes shown on the Signal Design Plans.

THIS ELECTRICAL DETAIL IS FOR THE SIGNAL DESIGN: 11-1146T3
 DESIGNED: May 2023
 SEALED: 5/24/2023
 REVISED: N/A



VHB Engineering NC, P.C. (C-3705)
 940 Main Campus Drive, Suite 500
 Raleigh, NC 27606
 919.829.0328


Temporary Installation - Electrical Detail 1 of 1 (Phase 3)

	US 421 at US 421 Business		
	Division 11 Wilkes County Wilkesboro		
PLAN DATE: May 2023 PREPARED BY: S.R.Chiluka	REVIEWED BY: M.L.Stygles REVIEWED BY: J.Ma		
REVISIONS	INIT.	DATE	
750 N. Greenfield Pkwy, Garner, NC 27529			DocuSigned by: DATE: 5/24/2023

DOCUMENT NOT CONSIDERED FINAL UNLESS ALL SIGNATURES COMPLETED

SIG. INVENTORY NO. II-1146T3

PHASING DIAGRAM

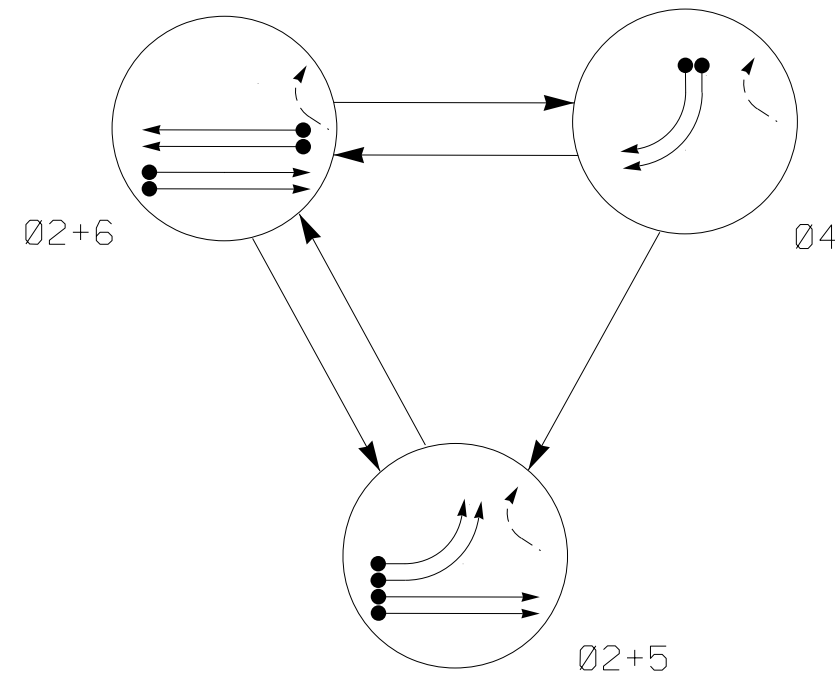

PHASING DIAGRAM DETECTION LEGEND

- DETECTED MOVEMENT
- ◄ UNDETECTED MOVEMENT (OVERLAP)
- ◄ UNSIGNALIZED MOVEMENT
- ◄ PEDESTRIAN MOVEMENT

TABLE OF OPERATION

SIGNAL FACE	PHASE			
	02+6	02+6	04	FLUSH
21, 22	G	G	R	Y
41, 42, 43	R	R	G	R
51, 52	←	←	←	←
61, 62	R	↑	R	Y

OASIS 2070 LOOP & DETECTOR INSTALLATION CHART

LOOP	SIZE (FT)	DISTANCE FROM STOPBAR (FT)	TURNS	NEW LOOP	DETECTOR PROGRAMMING							
					PHASE	CALLING	EXTENSION	FULL TIME DELAY	STRETCH TIME	DELAY TIME	SYSTEM LOOP	NEW CARD
2A, 2B	*	300	*	*	2	Y	Y	-	1.6	-	-	*
2C, 2D	*	90	*	*	2	Y	Y	-	-	-	-	*
4A	*	0	*	*	4	Y	Y	-	-	-	-	*
4B	*	0	*	*	4	Y	Y	-	-	-	-	*
5A	*	0	*	*	5	Y	Y	-	-	-	-	*
5B	*	0	*	*	5	Y	Y	-	-	-	-	*
6A, 6B	*	300	*	*	6	Y	Y	-	1.6	-	-	*
6C, 6D	*	90	*	*	6	Y	Y	-	-	-	-	*

* Video Detection Zone


3 Phase Fully Actuated (Isolated)

NOTES

- Refer to "Roadway Standard Drawings NCDOT" dated January 2018 and "Standard Specifications for Roads and Structures" dated January 2018.
- Do not program signal for late night operation unless otherwise directed by the Engineer.
- Phase 5 may be lagged.
- Set all detector units to presence mode.
- This intersection uses video detection. Install detectors according to the manufacturer's instructions to achieve the desired detection.
- Refer to Pavement Marking Plans for proposed stop bar locations.
- Reposition existing signal heads as shown on the plans.


SIGNAL FACE I.D.

All Heads L.E.D.

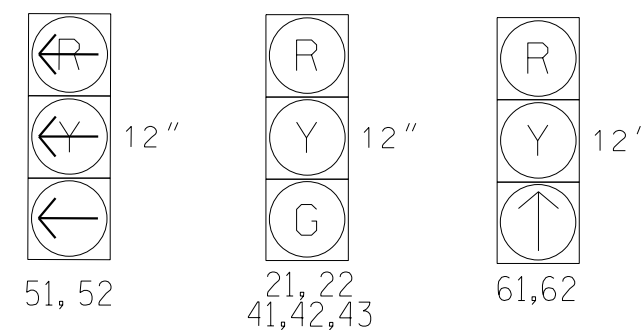

LEGEND

- | PROPOSED | EXISTING |
|--|---------------------------------|
| ○ Signal Pole with Guy | ● Signal Pole with Sidewalk Guy |
| ○ Traffic Signal Head | ○ Sign |
| ○ Pedestrian Signal Head With Push Button & Sign | ○ Inductive Loop Detector |
| ■ Video Detection Zone | N/A |
| ■ Construction Zone | N/A |
| □ Controller & Cabinet | □ Junction Box |
| □ 2-in Underground Conduit | □ Right of Way |
| E Temporary Construction Easement | N/A |
| → Directional Arrow | → |
| ○ Type II Signal Pedestal | ● |
| ⊙ Yield Sign (R1-2) | ⊙ |
| ⊙ No Right Turn (R3-1) | ⊙ |
| ⊙ No Left Turn Sign (R3-2) | ⊙ |
| ⊙ Left Arrow "Only" Sign (R3-5L) | ⊙ |
| ● Drum | N/A |
| ● Skinny Drum | N/A |

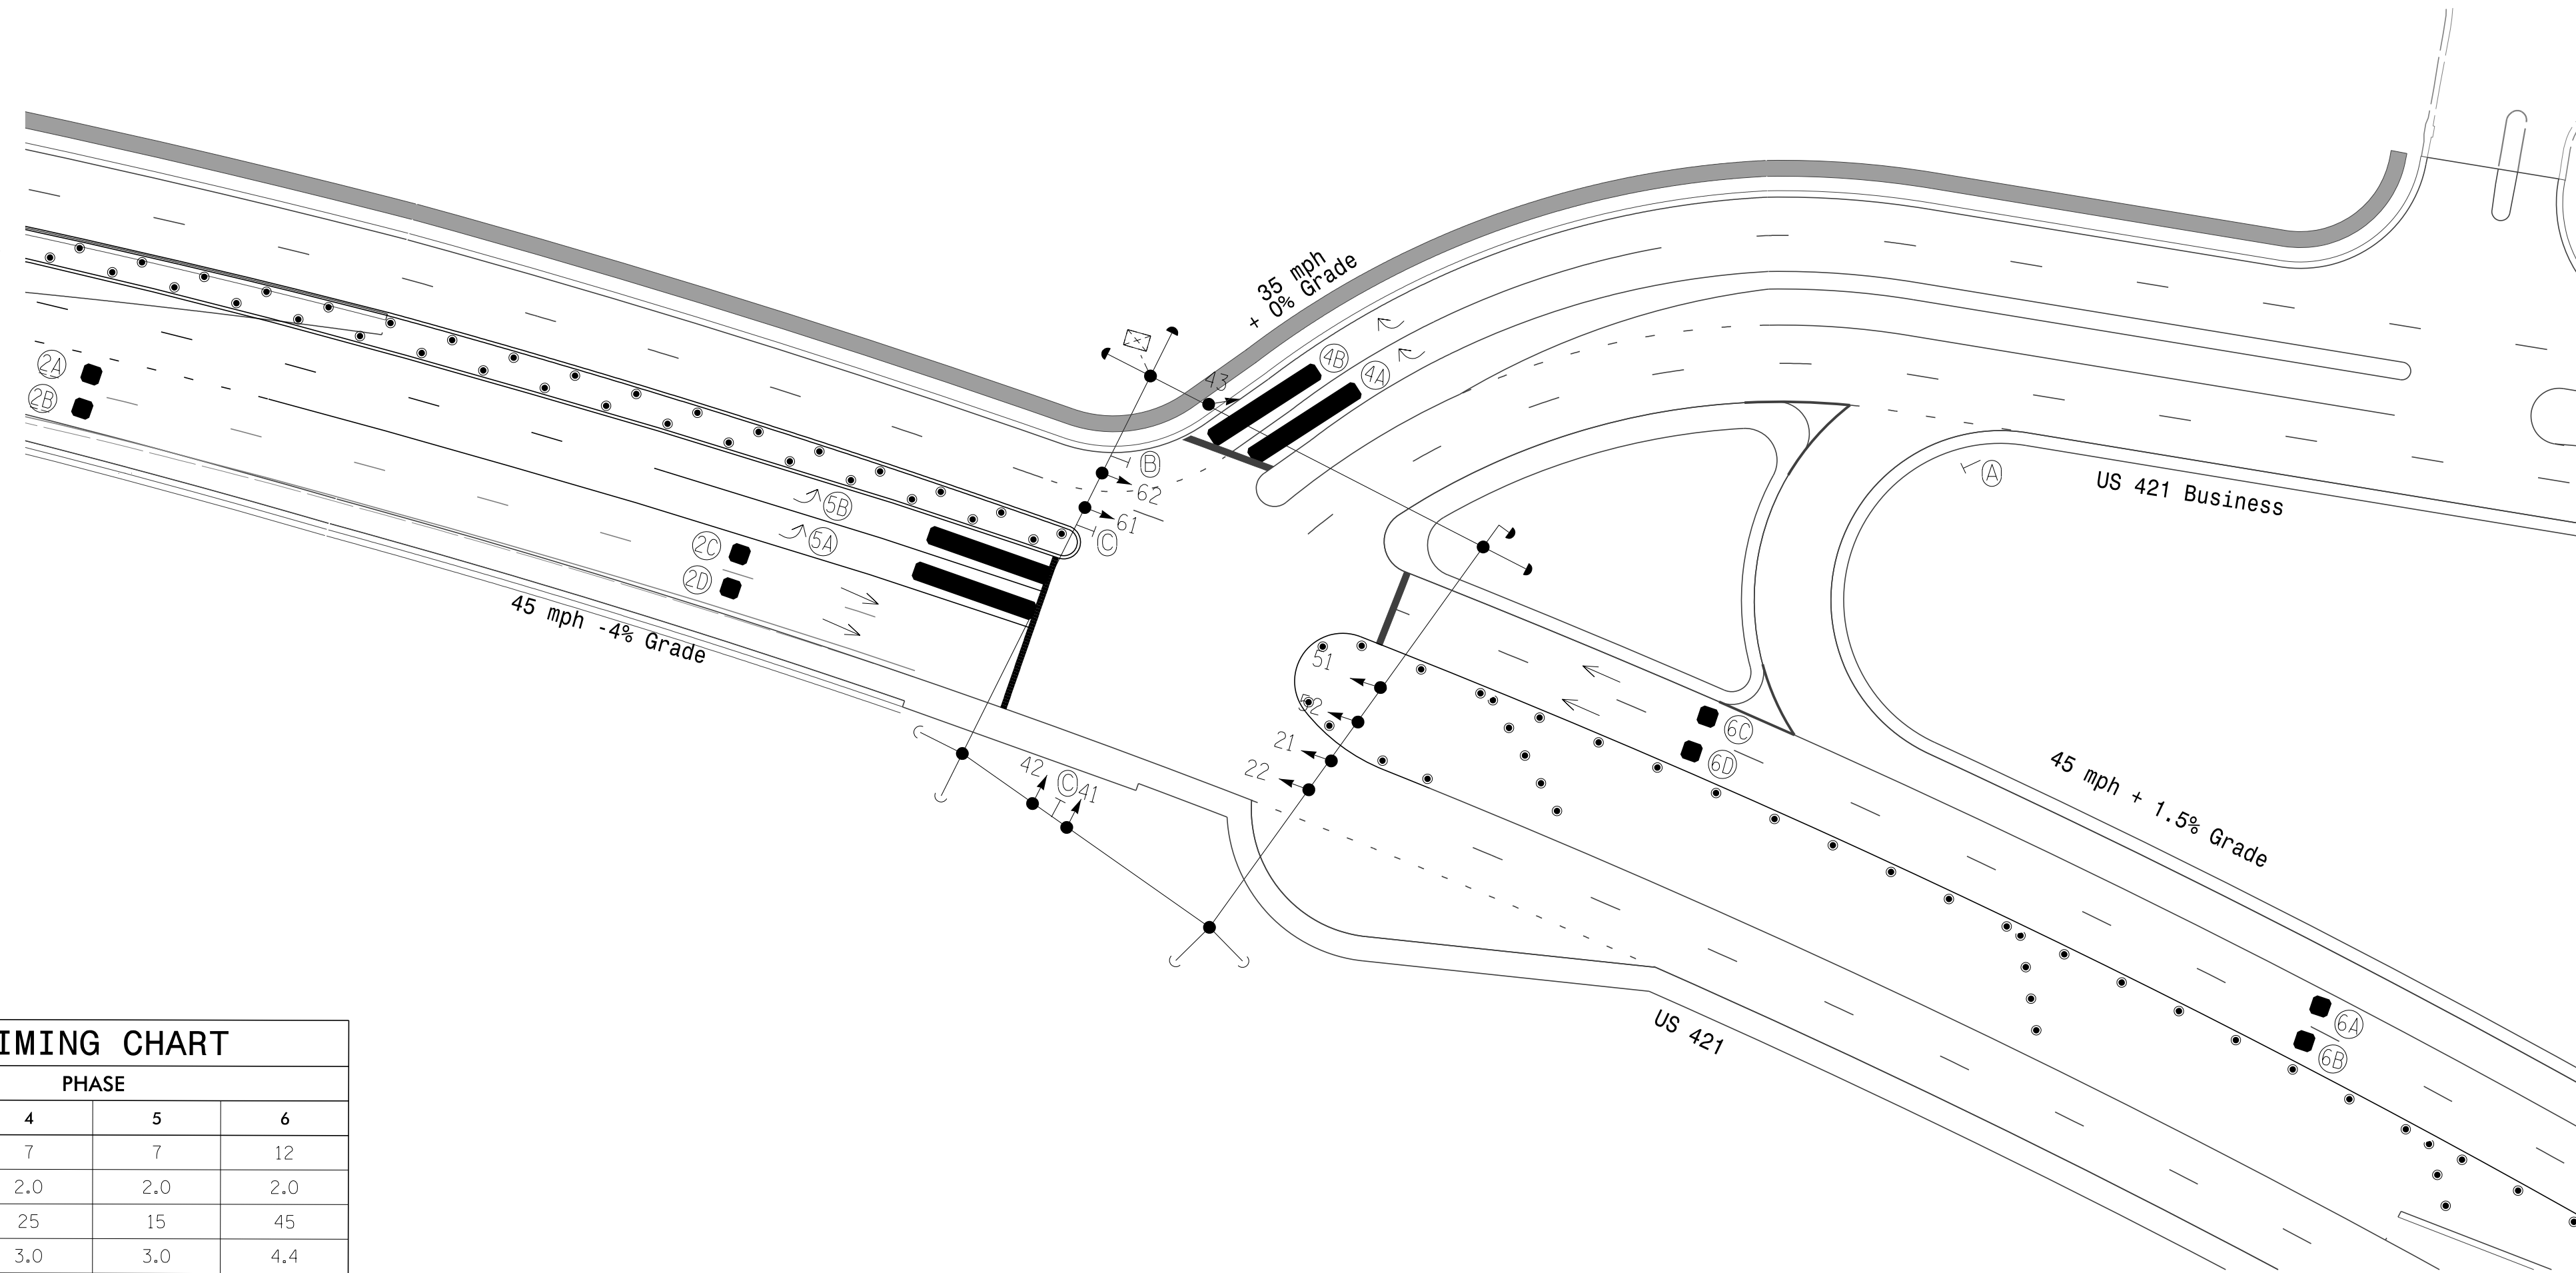

OASIS 2070 TIMING CHART

FEATURE	PHASE			
	2	4	5	6
Min Green 1 *	12	7	7	12
Extension 1 *	2.0	2.0	2.0	2.0
Max Green 1 *	45	25	15	45
Yellow Clearance	4.9	3.0	3.0	4.4
Red Clearance	1.4	2.3	2.8	1.6
Walk 1 *	-	-	-	-
Don't Walk 1	-	-	-	-
Seconds Per Actuation *	-	-	-	-
Max Variable Initial *	-	-	-	-
Time Before Reduction *	-	-	-	-
Time To Reduce *	-	-	-	-
Minimum Gap	-	-	-	-
Recall Mode	MIN RECALL	-	-	MIN RECALL
Vehicle Call Memory	YELLOW	-	-	YELLOW
Dual Entry	-	-	-	-
Simultaneous Gap	ON	ON	ON	ON

* These values may be field adjusted. Do not adjust Min Green and Extension times for phases 2 and 6 lower than what is shown. Min Green for all other phases should not be lower than 4 seconds.

Signal Upgrade - Temporary Design 4 (Phase 4)

	US 421 at US 421 Business	
	Division 11 Wilkes County Wilkesboro PLAN DATE: May 2023 PREPARED BY: S.R. Chiluka	REVIEWED BY: M.L. Stygles REVIEWED BY: J. Ma
Prepared For the Offices of: 	SCALE: 1" = 40' 	REVISIONS: _____ INIT. DATE: _____ SIGNATURE: _____ DATE: 5/24/2023 SIG. INVENTORY NO. II-1146T4


I:\17\2011\9\38\53 AM R:\Traffic\Signals\Design\90%\Design Plans\Temporary Signal Design\U5312_II-1146T4_Ph I_Sig _asn_US 42LUS 42IBUS.dgn



DOCUMENT NOT CONSIDERED FINAL UNLESS ALL SIGNATURES COMPLETED

18 CHANNEL CONFLICT MONITOR PROGRAMMING DETAIL

(remove jumpers and set switches as shown)

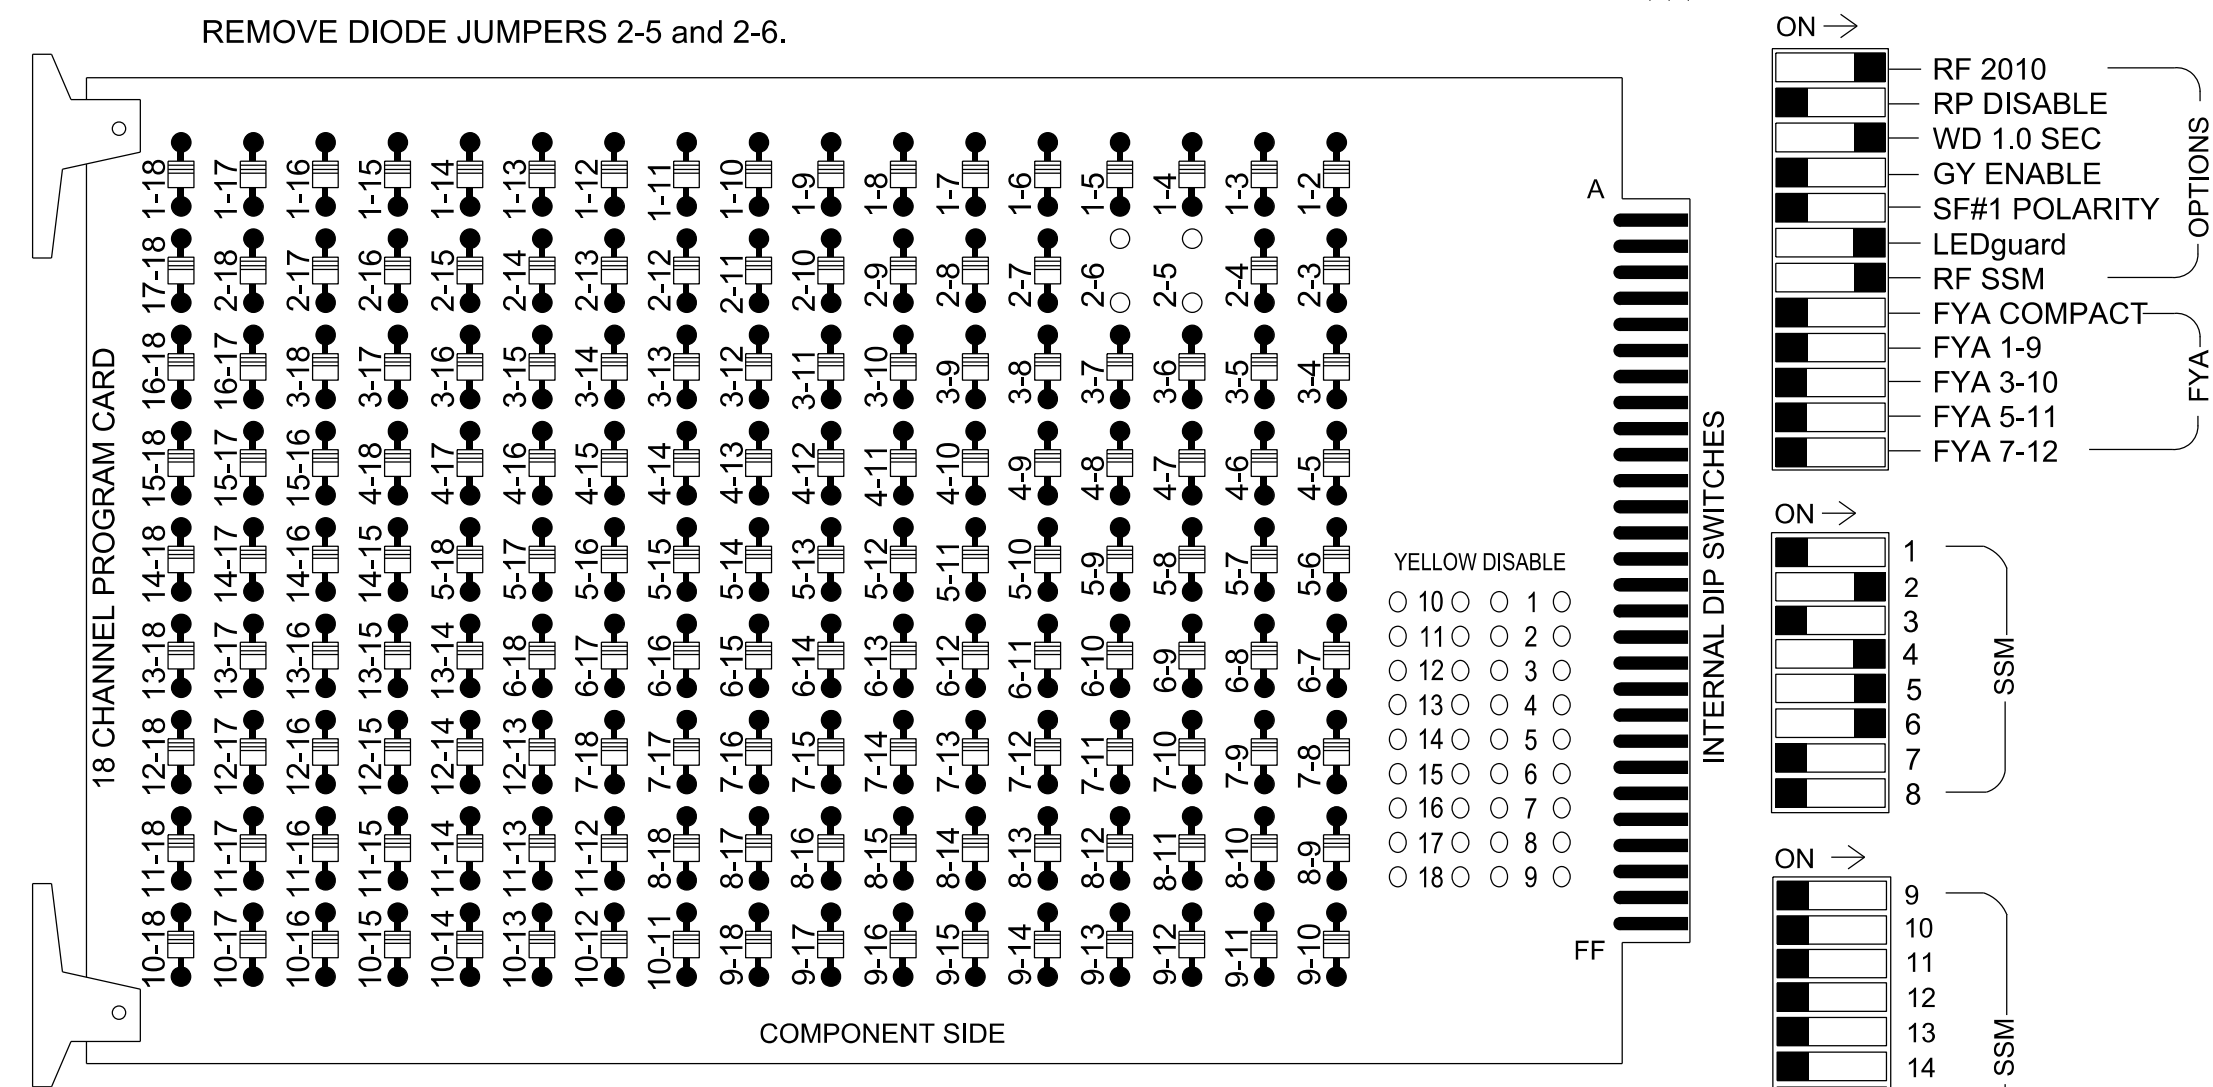

NOTES:

- Card is provided with all diode jumpers in place. Removal of any jumper allows its channels to run concurrently.
- Ensure jumpers SEL2-SEL5 and SEL9 are present on the monitor board.
- Ensure that the Red Enable is active at all times during normal operation.
- Connect serial cable from conflict monitor to comm. port 1 of 2070 controller. Ensure conflict monitor communicates with 2070.

NOTES

- To prevent "flash-conflict" problems, insert red flash program blocks for all unused vehicle load switches in the output file. The installer shall verify that signal heads flash in accordance with the Signal Plans.
- Enable simultaneous Gap-Out for all phases.
- Program phases 2 and 6 for Startup In Green.
- Program phase 2 and 6 for Yellow Flash.
- If this signal will be managed by an ATMS software, enable controller and detector logging for all detectors used at this location.

EQUIPMENT INFORMATION

CONTROLLER.....2070
 CABINET.....332 W/ AUX OUTPUT FILE
 SOFTWARE.....ECONOLITE OASIS
 CABINET MOUNT.....BASE
 OUTPUT FILE POSITIONS...18 (12-STD, 6-AUX)
 LOAD SWITCHES USED.....S2,S4,S5,S6
 PHASES USED.....2,4,5,6
 OVERLAPS.....NONE


SIGNAL HEAD HOOK-UP CHART

LOAD SWITCH NO.	S1	S2	S2P	S3	S4	S4P	S5	S6	S6P	S7	S8	S8P	S9	S10	S11	S12	S13	S14
PHASE	1	2	2 PED	3	4	4 PED	5	6	6 PED	7	8	8 PED	OLA	OLB	SPARE	OLC	OLD	SPARE
SIGNAL HEAD NO.	NU	21,22	NU	NU	41,42 43	NU	51,52	61,62	NU	NU	NU	NU	NU	NU	NU	NU	NU	NU
RED		128			101			134										
YELLOW		129			102			135										
GREEN		130			103													
RED ARROW							131											
YELLOW ARROW							132											
GREEN ARROW							133	136										

NU = Not Used

INPUT FILE POSITION LAYOUT

(front view)

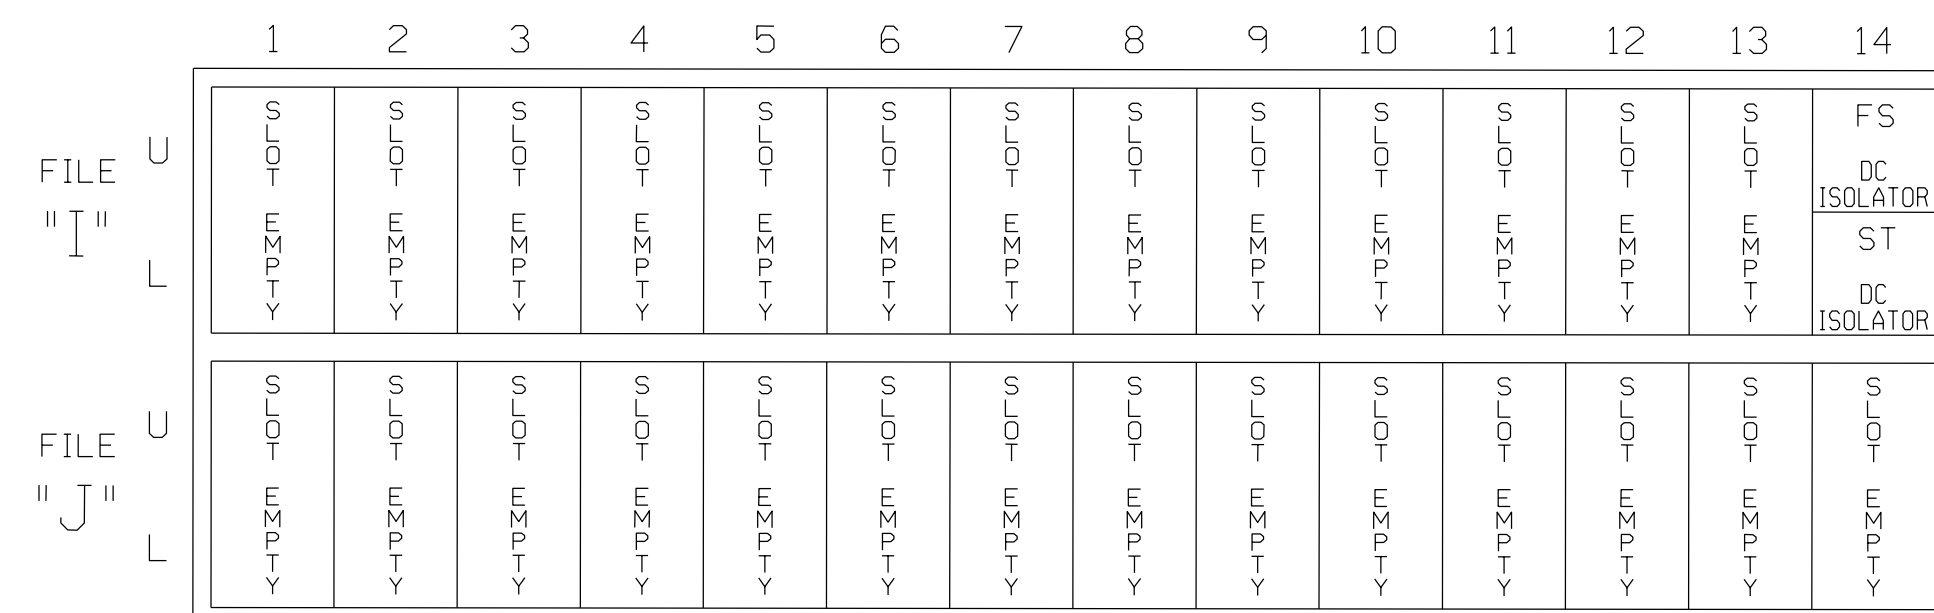

EX.: 1A, 2A, ETC. = LOOP NO.'S

FS = FLASH SENSE
 ST = STOP TIME

SPECIAL DETECTOR NOTE

Install a video detection system for vehicle detection. Perform installation according to manufacturer's directions and NCDOT engineer-approved mounting locations to accomplish the detection schemes shown on the Signal Design Plans.


THIS ELECTRICAL DETAIL IS FOR THE SIGNAL DESIGN: 11-1146T4
 DESIGNED: May 2023
 SEALED: 5/24/2023
 REVISED: N/A



Temporary Installation - Electrical Detail 1 of 1 (Phase 4)

	US 421 at US 421 Business		SEAL
	Division 11 PLAN DATE: May 2023 PREPARED BY: S.R.Chiluka	Wilkes County REVIEWED BY: M.L.Stygles REVIEWED BY: J.Ma	

PHASING DIAGRAM

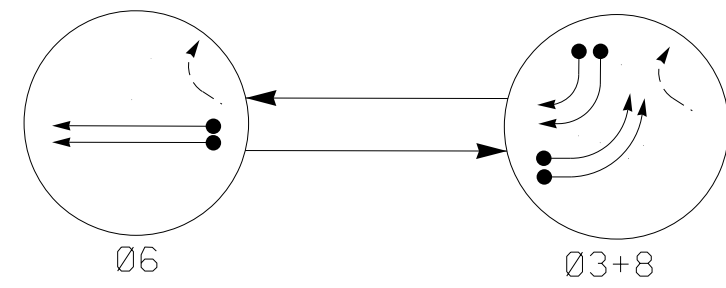

PHASING DIAGRAM DETECTION LEGEND
—●— DETECTED MOVEMENT
—○— UNDETECTED MOVEMENT (OVERLAP)
--- UNSIGNALIZED MOVEMENT
—- - PEDESTRIAN MOVEMENT

TABLE OF OPERATION

SIGNAL FACE	PHASE	
	Ø	FLUSH
31,32	Y ← Y	Y ← Y
61,62	↑ R	Y
81,82,83	R →	R

MAXTIME DETECTOR INSTALLATION CHART

LOOP	DETECTOR				PROGRAMMING							
	SIZE (FT)	DISTANCE FROM STOPBAR (FT)	TURNS	NEW LOOP	CALL PHASE	DELAY TIME	EXTEND TIME	EXTEND INITIAL	ADDED INITIAL	CALL	DELAY DURING GREEN	NEW CARD
3A	*	0	*	*	3	-	-	X	-	X	-	*
3B	*	0	*	*	3	-	-	X	-	X	-	*
6A	*	300	*	*	6	-	1.6	X	-	X	-	*
6B	*	90	*	*	6	-	-	X	-	X	-	*
8A	*	0	*	*	8	15.0	-	X	-	X	-	*
8B	*	0	*	*	8	15.0	-	X	-	X	-	*

*Video Detection Zone



3 Phase Fully Actuated (Isolated)

NOTES

- 1. Refer to "Roadway Standard Drawings NCDOT" dated January 2018 and "Standard Specifications for Roads and Structures" dated January 2018.
- 2. Do not program signal for late night operation unless otherwise directed by the Engineer.
- 3. Set all detector units to presence mode.
- 4. This intersection uses video detection. Install detectors according to the manufacturer's instructions to achieve the desired detection.
- 5. Locate new cabinet so as not to obstruct sight distance of vehicles turning right on red.
- 6. Refer to Pavement Marking Plans for proposed stop bar locations.
- 7. Reposition existing signal heads as shown on the plans.

SIGNAL FACE I.D.

All Heads L.E.D.

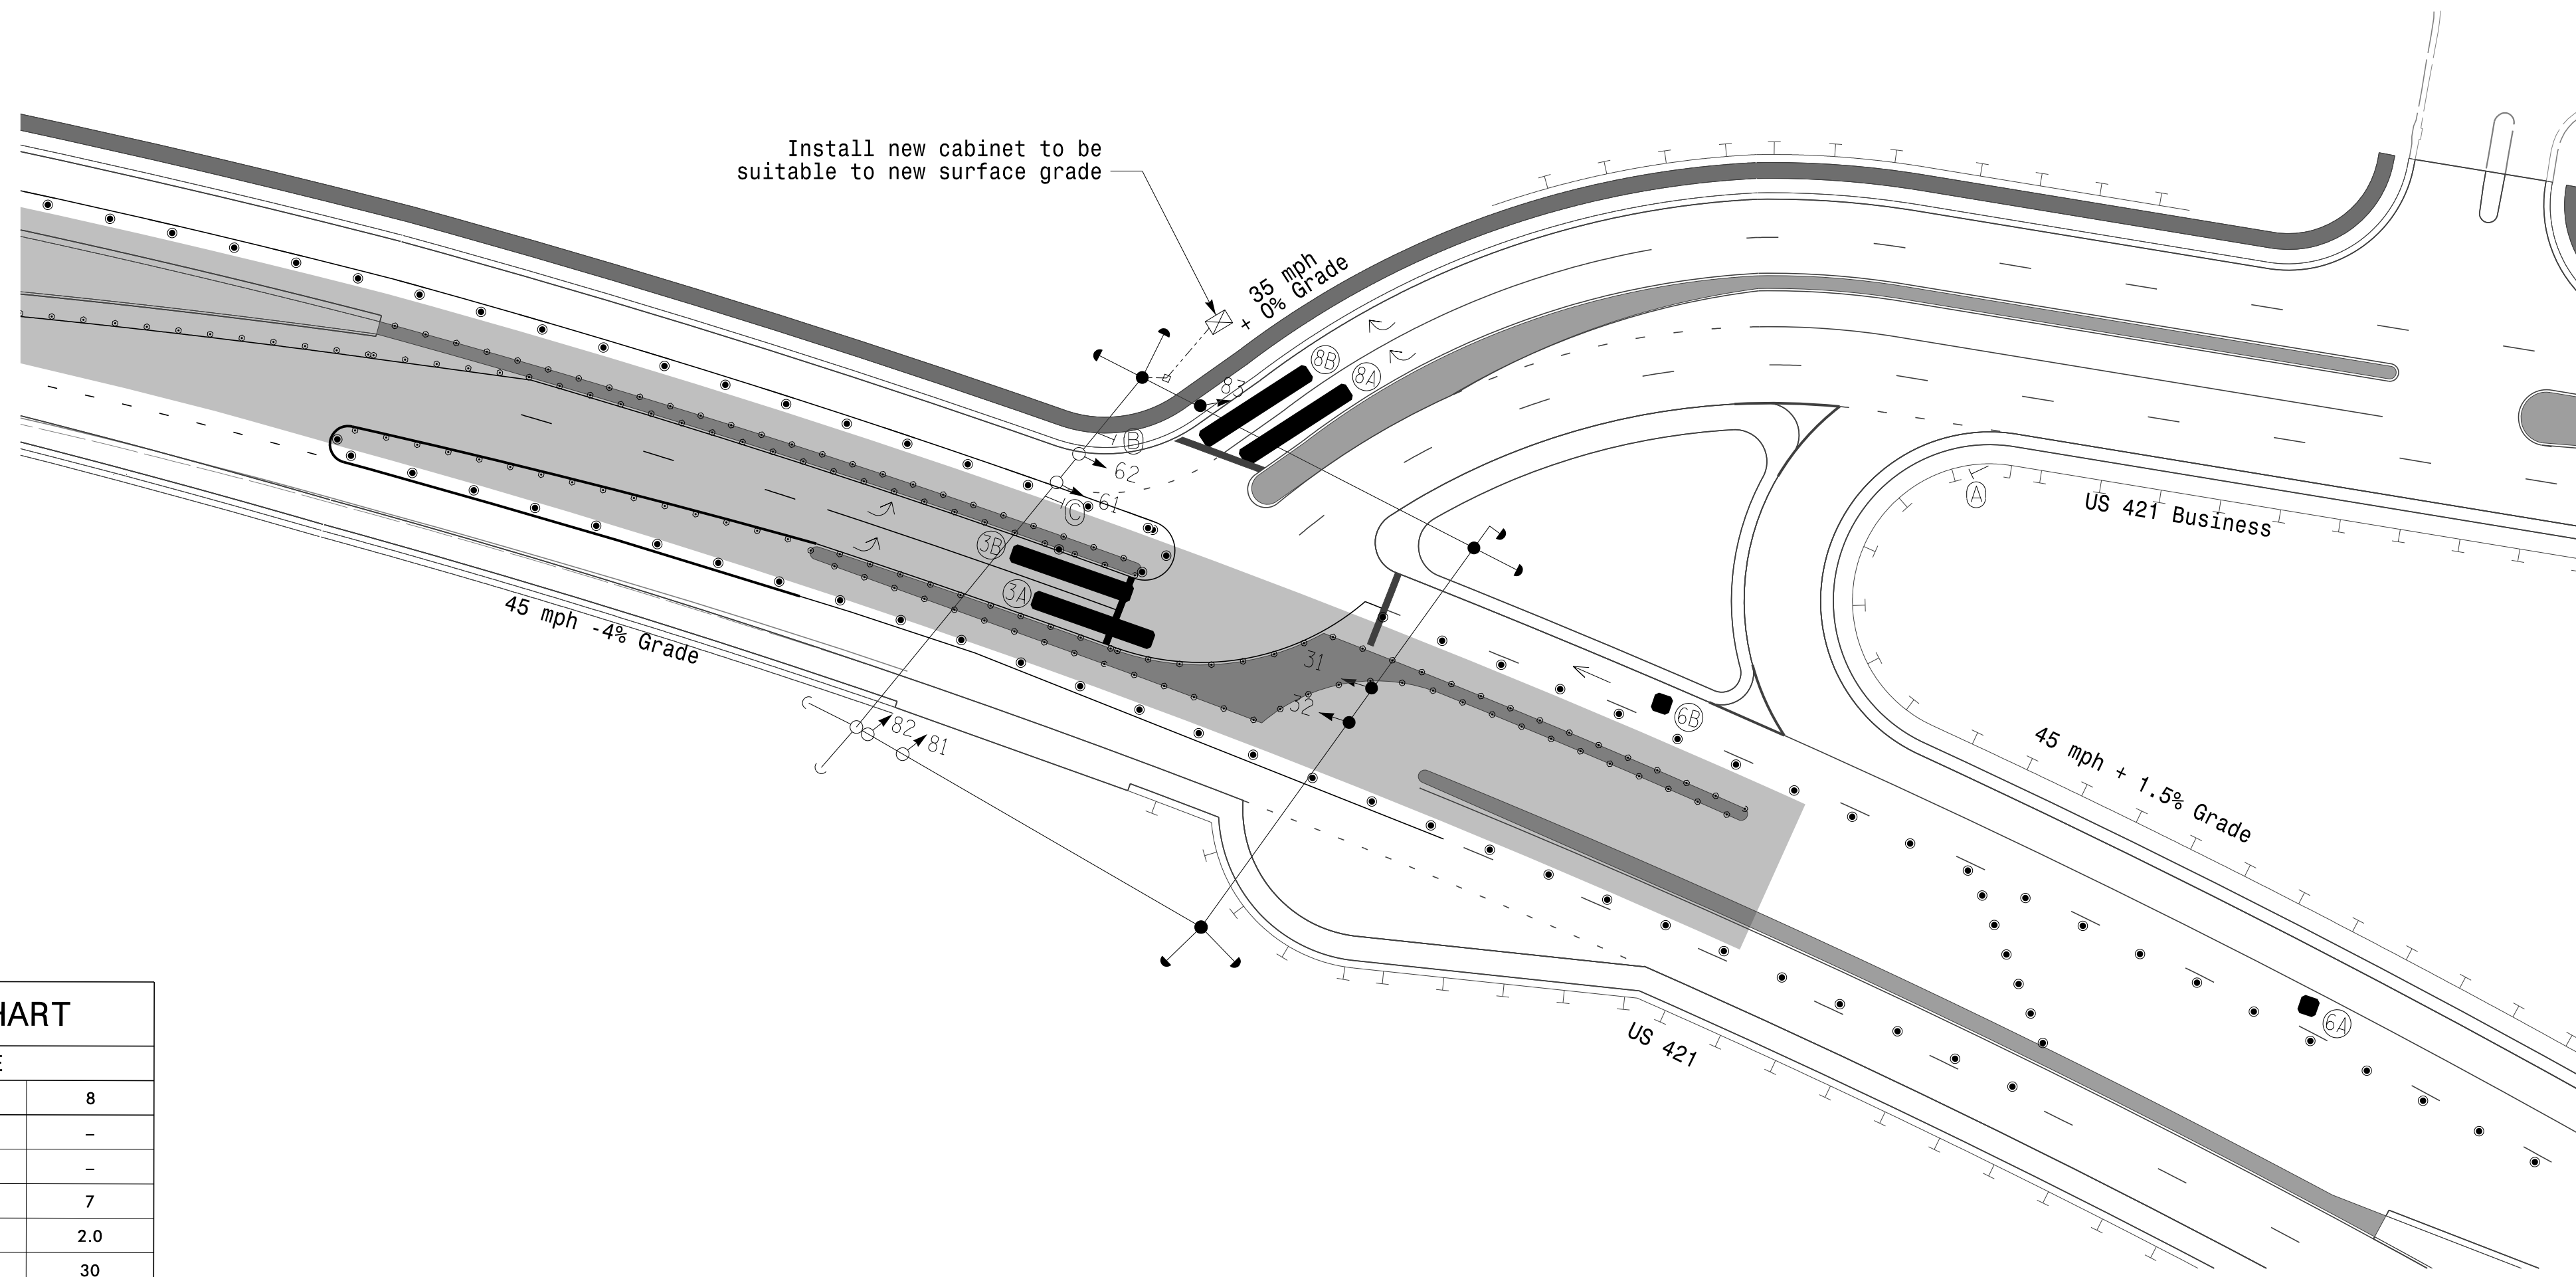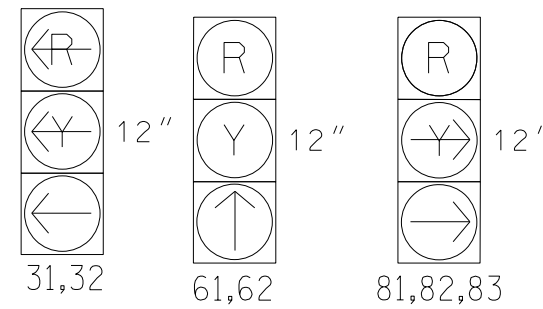

PROPOSED	LEGEND	EXISTING
○	Signal Pole with Guy	●
○	Signal Pole with Sidewalk Guy	●
○	Traffic Signal Head Sign	●
○	Pedestrian Signal Head With Push Button & Sign	■
□	Inductive Loop Detector	□
■	Video Detection Zone	N/A
■	Construction Zone	N/A
□	Controller & Cabinet	□
□	Junction Box	■
---	2-in Underground Conduit	---
---	Right of Way	---
E	Temporary Construction Easement	N/A
→	Directional Arrow	→
○	Type II Signal Pedestal	●
○	Yield Sign (R1-2)	○
○	No Right Turn (R3-1)	○
○	No Left Turn Sign (R3-2)	○
●	Drum	N/A
○	Skinny Drum	N/A

MAXTIME TIMING CHART

FEATURE	PHASE		
	3	6	8
Walk *	-	-	-
Ped Clear *	-	-	-
Min Green	7	12	7
Passage *	2.0	2.0	2.0
Max 1 *	30	60	30
Yellow Change	3.0	4.4	3.0
Red Clear	2.4	1.3	1.4
Added Initial *	-	-	-
Maximum Initial *	-	-	-
Time Before Reduction *	-	-	-
Time To Reduce *	-	-	-
Minimum Gap	-	-	-
Advance Walk	-	-	-
Non Lock Detector	X	-	X
Vehicle Recall	-	MIN RECALL	-
Dual Entry	X	-	X

* These values may be field adjusted. Do not adjust Min Green and Extension times for phases 2 and 6 lower than what is shown. Min Green for all other phases should not be lower than 4 seconds.

I:\17\20119\38\53 AM R:\Traffic\Signals\Design\90%\Design Plans\Temporary Signal Design\U5312_IL1446TL_Ph_L_Sig_dsn_US 42LUS 42I.BUS.dgn



DOCUMENT NOT CONSIDERED FINAL UNLESS ALL SIGNATURES COMPLETED

SEAL


 S. R. Chiluka
 DATE: 2/26/2023
 11-114615

Signal Upgrade - Temporary Design 5 (Phase 12)
 US 421 at US 421 Business
 Division 11 Wilkes County Wilkesboro
 PLAN DATE: May 2023 REVIEWED BY: M.L. Stygles
 PREPARED BY: S.R. Chiluka REVIEWED BY: J. Ma
 SCALE: 1" = 40'
 REVISIONS: _____ INIT. DATE

SIG. INVENTORY NO. 11-114615

18 CHANNEL CONFLICT MONITOR PROGRAMMING DETAIL

(remove jumpers and set switches as shown)

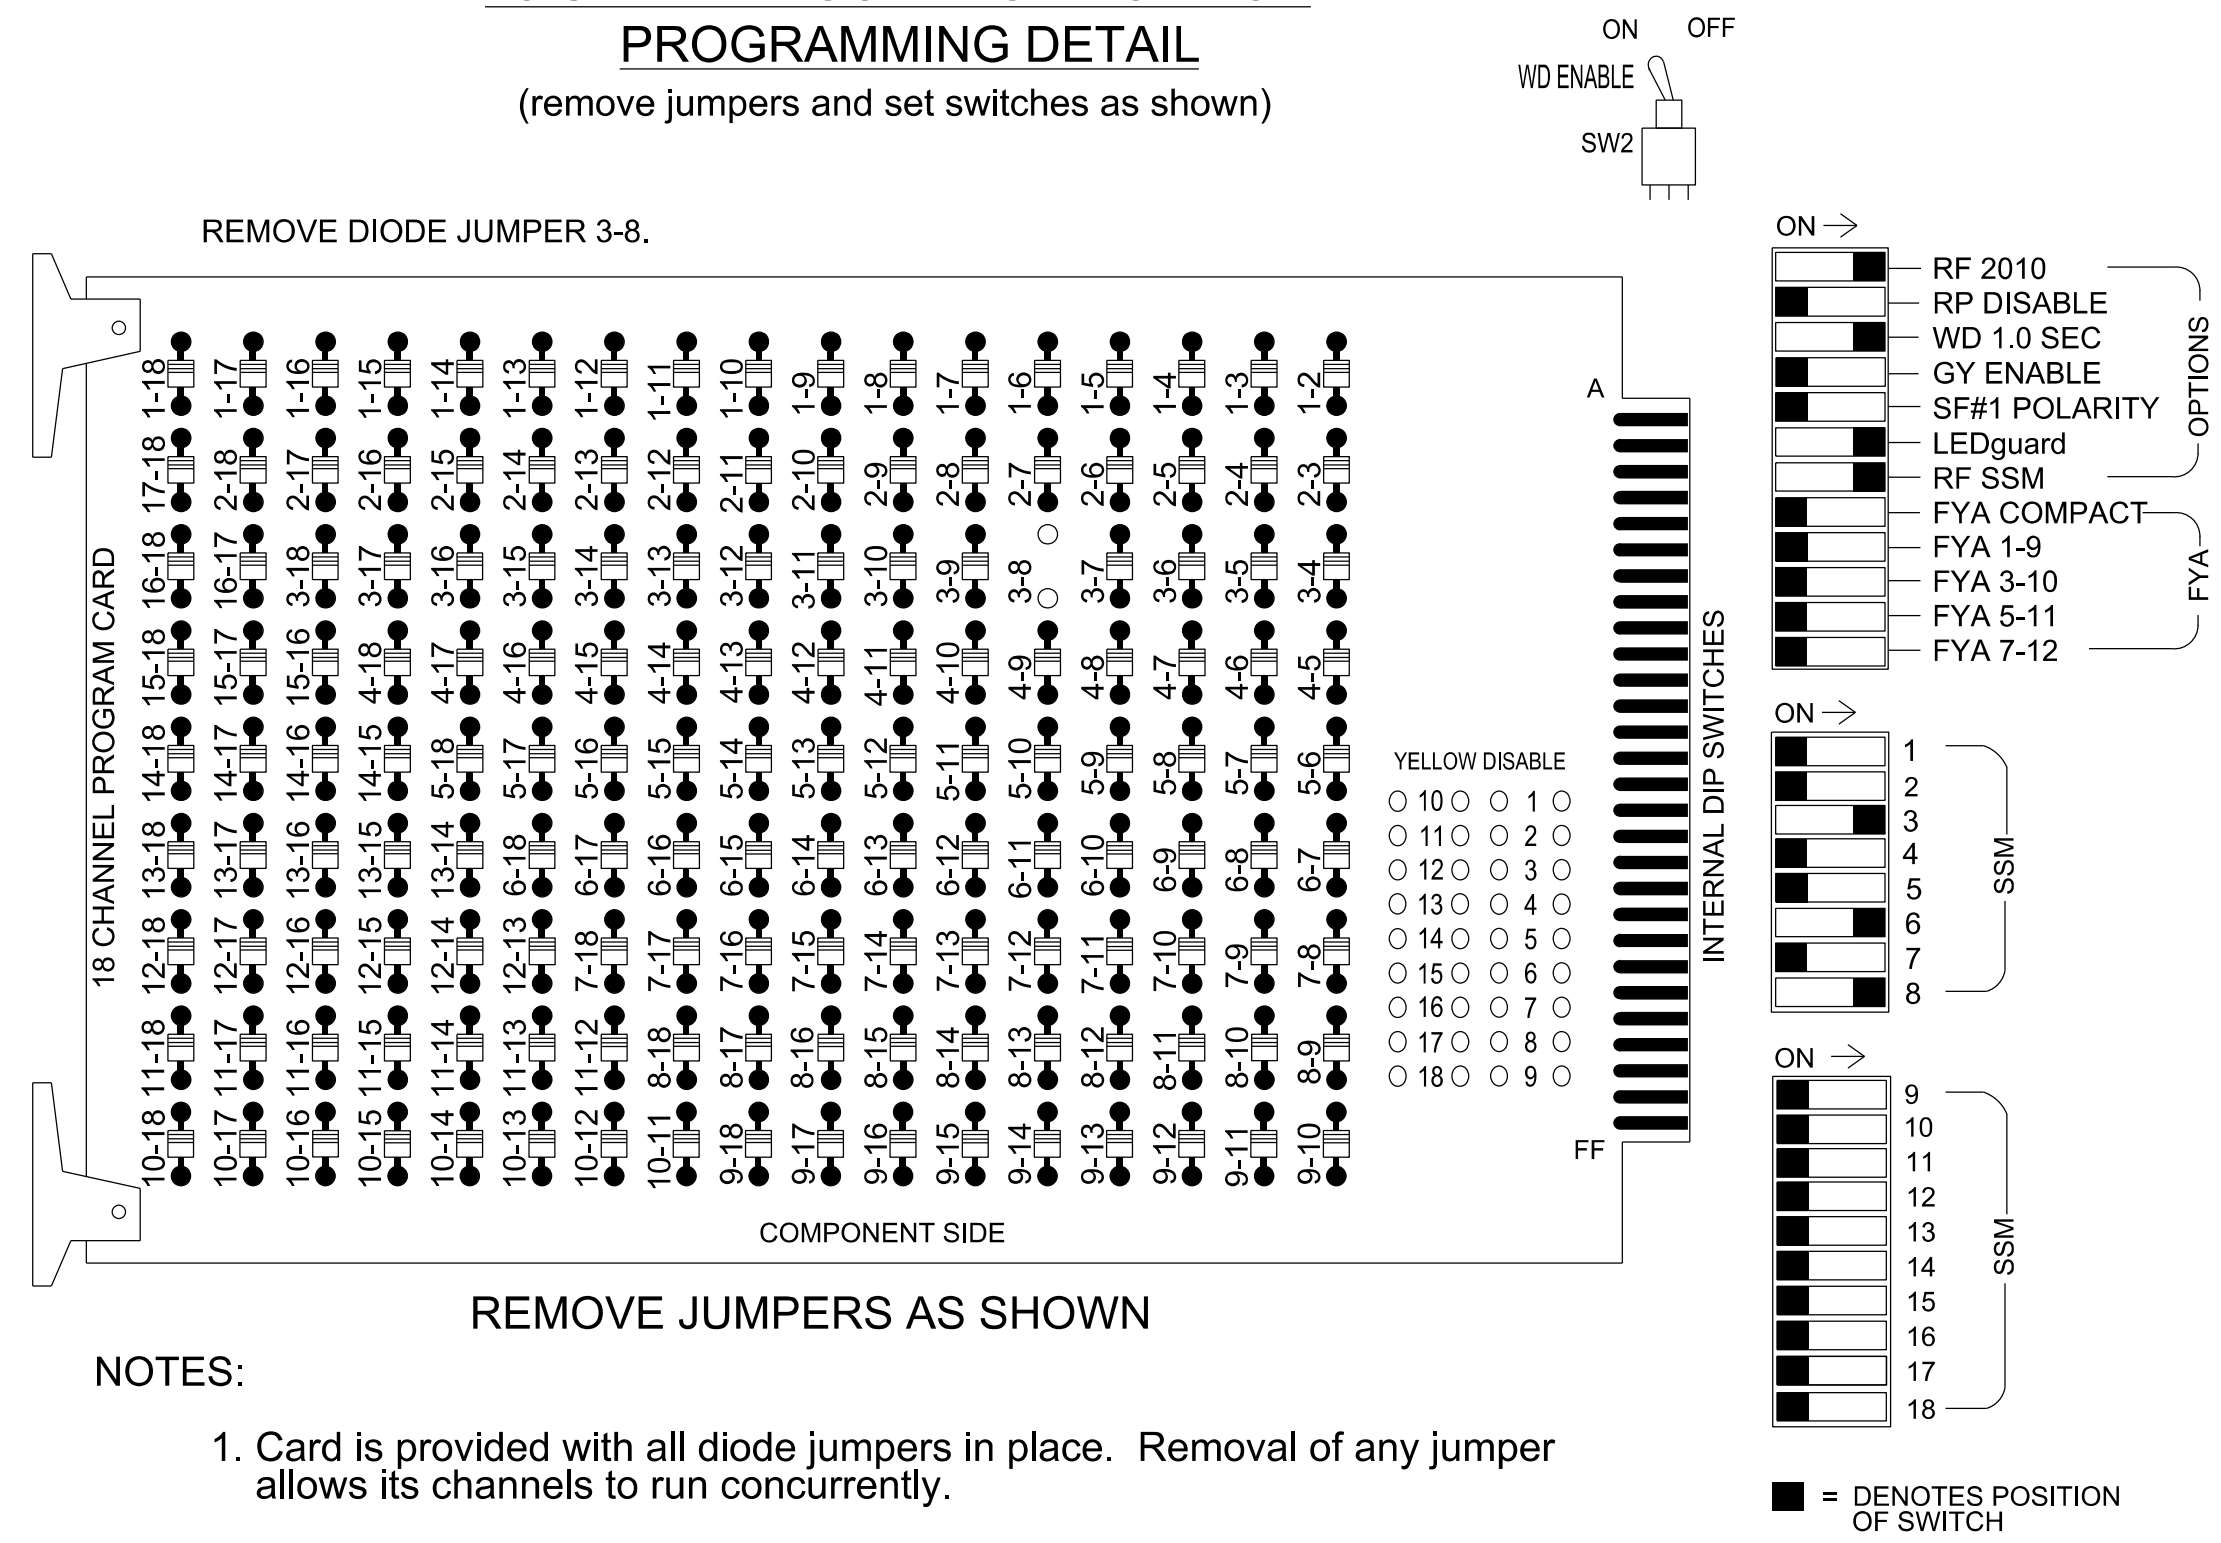

NOTES:

1. Card is provided with all diode jumpers in place. Removal of any jumper allows its channels to run concurrently.
2. Ensure jumpers SEL2-SEL5 and SEL9 are present on the monitor board.
3. Ensure that the Red Enable is active at all times during normal operation.
4. Connect serial cable from conflict monitor to comm. port 1 of 2070 controller. Ensure conflict monitor communicates with 2070.

NOTES

1. To prevent "flash-conflict" problems, insert red flash program blocks for all unused vehicle load switches in the output file. The installer shall verify that signal heads flash in accordance with the signal plan.
2. Program phases 3 and 8 for Dual Entry.
3. Program controller to start up in phase 6 Green No Walk.
4. If this signal will be managed by an ATMS software, enable controller and detector logging for all detectors used at this location.

EQUIPMENT INFORMATION

Controller.....2070LX
 Cabinet.....332 w/ Aux
 Software.....Q-Free MAXTIME
 Cabinet Mount.....Base
 Output File Positions.....18 With Aux. Output File
 Load Switches Used.....S3, S8, S11
 Phases Used.....3, 6, 8,
 Overlap "1".....NOT USED
 Overlap "2".....NOT USED
 Overlap "3".....NOT USED
 Overlap "4".....NOT USED


SIGNAL HEAD HOOK-UP CHART

LOAD SWITCH NO.	S1	S2	S3	S4	S5	S6	S7	S8	S9	S10	S11	S12	AUX S1	AUX S2	AUX S3	AUX S4	AUX S5	AUX S6
CMU CHANNEL NO.	1	2	13	3	4	14	5	6	15	7	8	16	9	10	17	11	12	18
PHASE	1	2	2 PED	3	4	4 PED	5	6	6 PED	7	8	8 PED	OL1	OL2	SPARE	OL3	OL4	SPARE
SIGNAL HEAD NO.	NU	NU	NU	31,32	NU	NU	NU	61,62,63	NU	NU	81,82,83	NU	NU	NU	NU	NU	NU	NU
RED								134			107							
YELLOW								135										
GREEN																		
RED ARROW				116														
YELLOW ARROW				117							108							
FLASHING YELLOW ARROW																		
GREEN ARROW				118				136			109							

NU = Not Used
 * Denotes install load resistor. See load resistor installation detail this sheet.
 * See pictorial of head wiring in detail this sheet.

INPUT FILE POSITION LAYOUT

(front view)

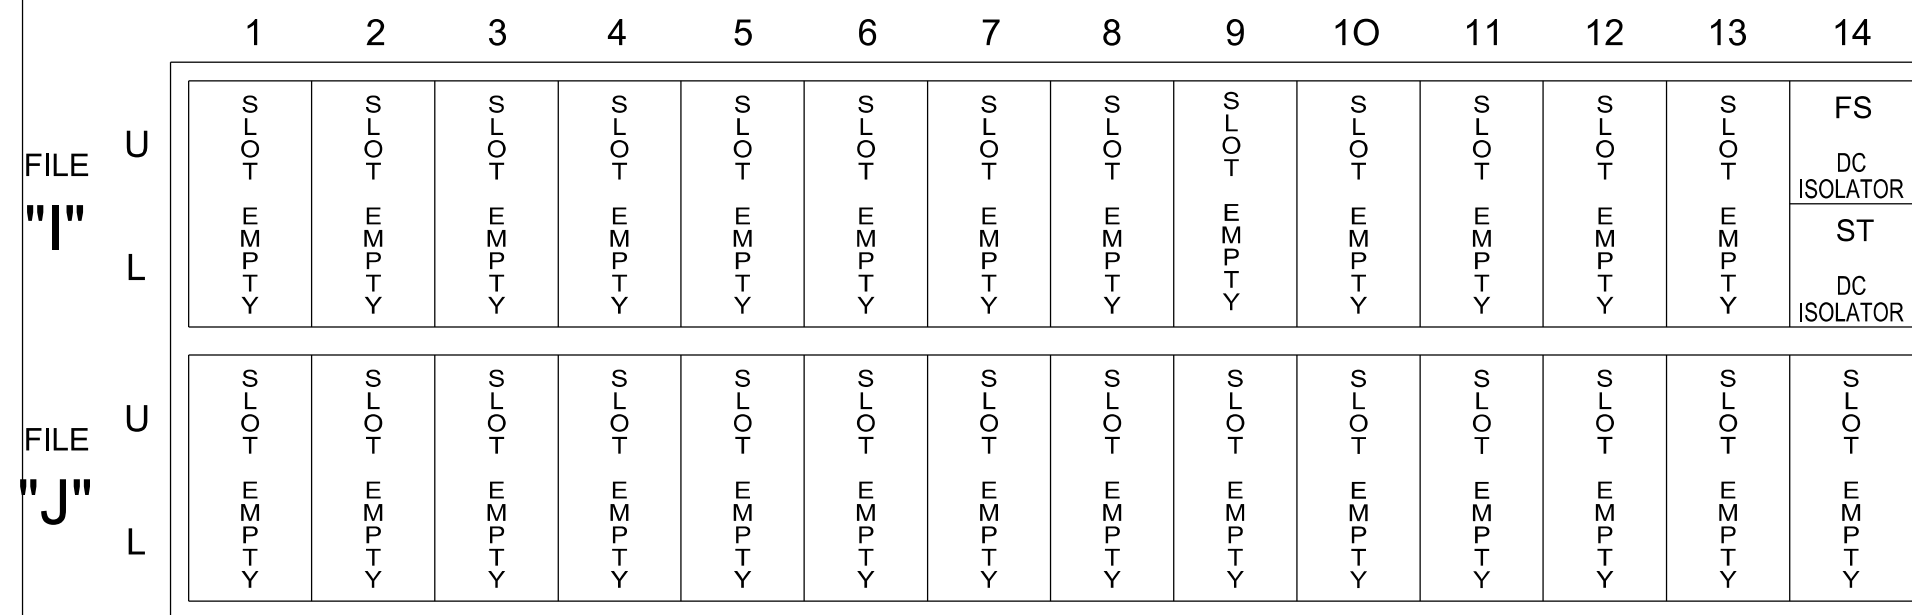

EX.: 1A, 2A, ETC. = LOOP NO.'S

FS = FLASH SENSE
 ST = STOP TIME

SPECIAL DETECTOR NOTE

Install a video detection system for vehicle detection. Perform installation according to manufacturer's directions and NCDOT engineer-approved mounting locations to accomplish the detection schemes shown on the Signal Design Plans.

THIS ELECTRICAL DETAIL IS FOR THE SIGNAL DESIGN: 11-1146T5
 DESIGNED: May 2023
 SEALED: 5/26/2023
 REVISED: N/A



Temporary Installation - Electrical Detail 1 of 1 (Phase 12)

	US 421 at US 421 Business		
	Division 11 Wilkes County Wilkesboro		
PLAN DATE: May 2023 PREPARED BY: S.R.Chiluka	REVIEWED BY: M.L.Stygles REVIEWED BY: J.Ma	REVISIONS INIT. DATE	DOCUMENT NOT CONSIDERED FINAL UNLESS ALL SIGNATURES COMPLETED SEAL NORTH CAROLINA PROFESSIONAL ENGINEER MATTHEW L. STYGLES SEAL 046057 Discussed by: <i>Matthew L. Stygles</i> 5/26/2023 DATE SIG. INVENTORY NO. II-1146T5


2 Phase Fully Actuated Wilkesboro Closed Loop System

NOTES

1. Refer to "Roadway Standard Drawings NCDOT" dated January 2018 and "Standard Specifications for Roads and Structures" dated January 2018.
2. Do not program signal for late night flashing operation unless otherwise directed by the Engineer.
3. Set all detector units to presence mode.
4. Maximum times shown in timing chart are for free-run operation only. Coordinated signal system timing values supersede these values.
5. Refer to Pavement Marking Plans for proposed stop bar locations.

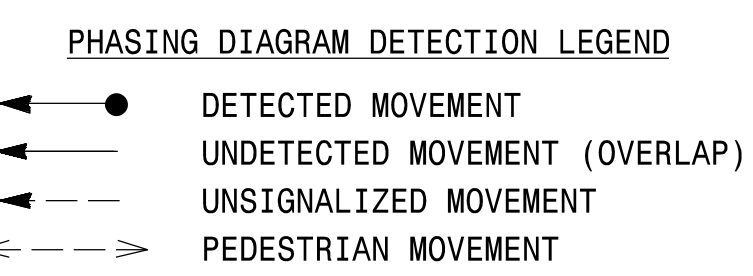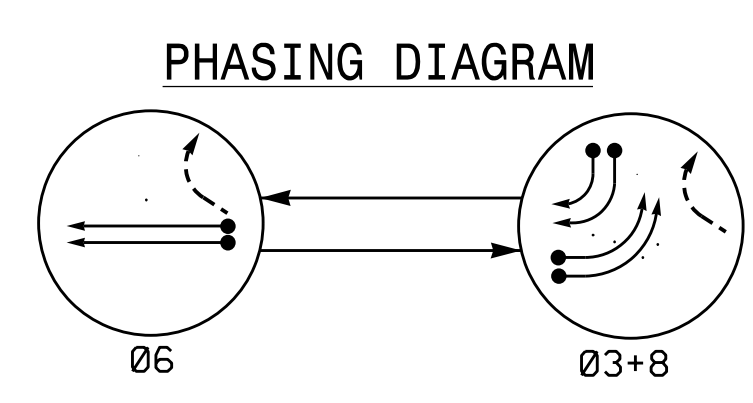


SIGNAL FACE I.D.

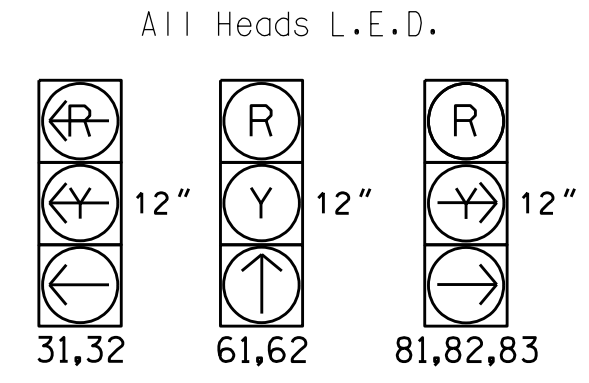

SIGNAL FACE	PHASE		
	06	03+8	FLASH
31,32	←	←	←
61,62	↑	R	Y
81,82,83	R	←	R


MAXTIME DETECTOR INSTALLATION CHART											
DETECTOR					PROGRAMMING						
LOOP	SIZE (FT)	DISTANCE FROM STOPBAR (FT)	TURNS	NEW LOOP	CALL PHASE	DELAY TIME	EXTEND TIME	EXTEND	ADDED INITIAL	CALL	DELAY DURING GREEN
3A	6X40	0	2-4-2	x	3	15.0*	-	X	-	X	-
3B	6X40	0	2-4-2	x	3	15.0*	-	X	-	X	-
6A	6X6	300	5	x	6	-	-	X	X	X	-
6B	6X6	300	5	x	6	-	-	X	X	X	-
8A	6X40	0	2-4-2	x	8	15.0	-	X	-	X	-
8B	6X40	0	2-4-2	x	8	15.0	-	X	-	X	-
S1	6X6	200	3	x	-	-	-	-	-	X	-
S2	6X6	200	3	x	-	-	-	-	-	X	-

* Disable delay during alternate phasing operation

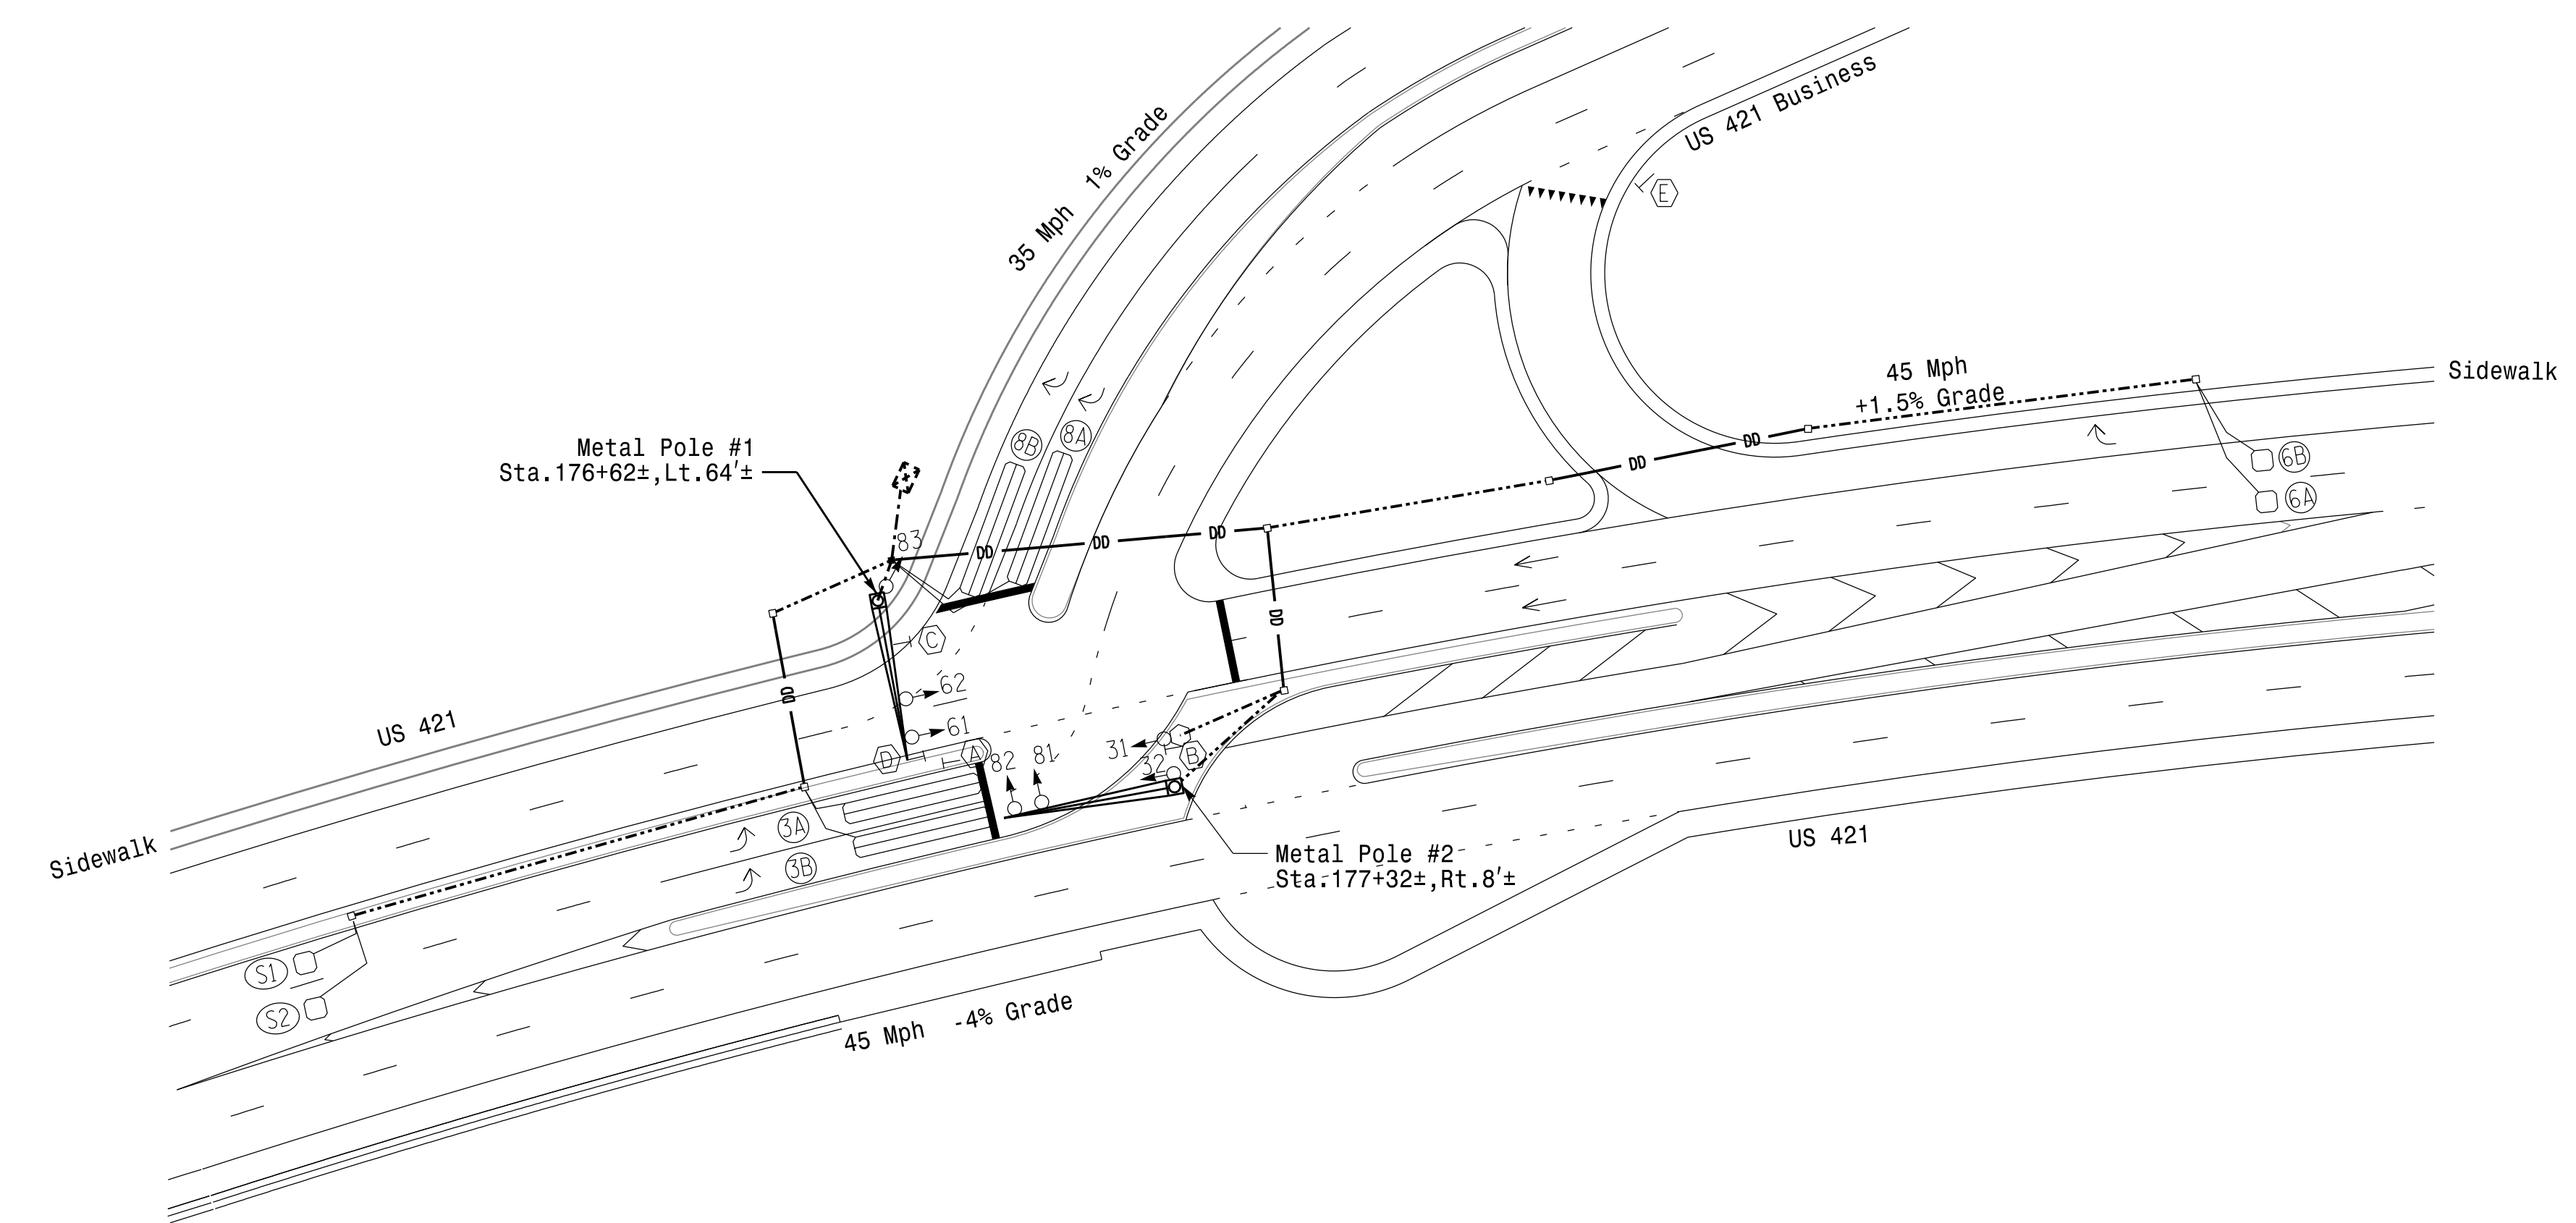


FEATURE	PHASE		
	3	6	8
Walk *	-	-	-
Ped Clear *	-	-	-
Min Green	7	12	7
Passage *	2.0	6.0	2.0
Max I *	30	60	30
Yellow Change	3.0	4.4	3.0
Red Clear	2.4	1.3	1.8
Added Initial *	-	1.5	-
Maximum Initial *	-	34	-
Time Before Reduction *	-	15	-
Time To Reduce *	-	30	-
Minimum Gap	-	3.4	-
Advance Walk	-	-	-
Non Lock Detector	X	-	X
Vehicle Recall	-	MIN RECALL	-
Dual Entry	X	-	X

* These values may be field adjusted. Do not adjust Min Green and Extension times for phases 2 and 6 lower than what is shown. Min Green for all other phases should not be lower than 4 seconds.

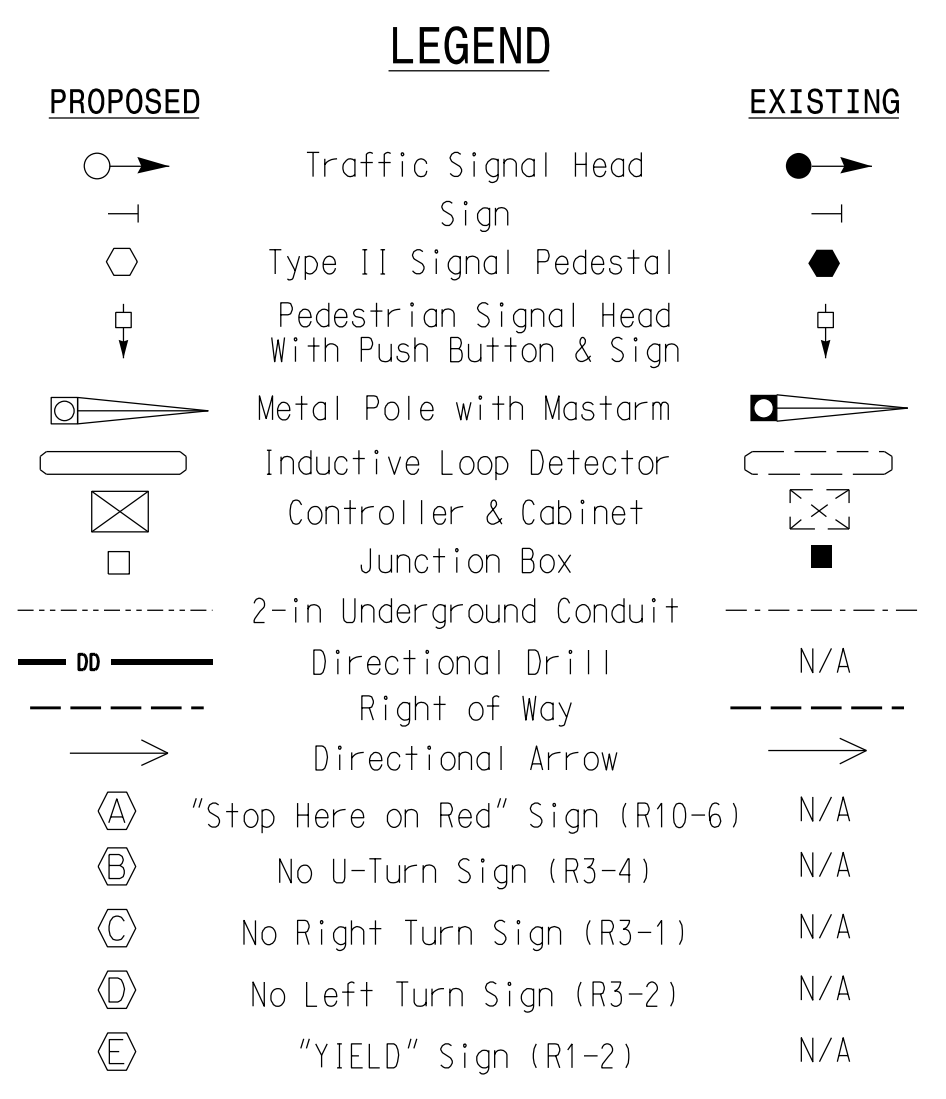

Signal Upgrade - Final Design

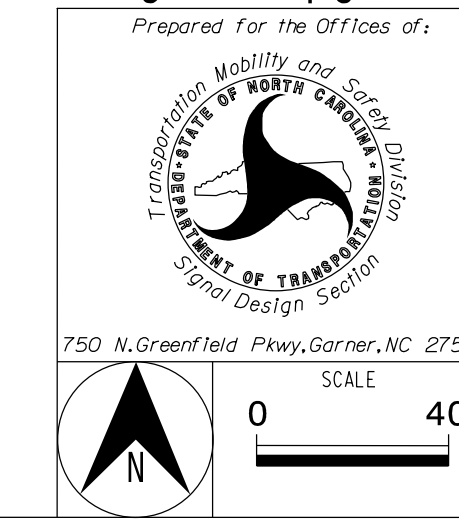

US 421 at US 421 Business	
Division 11 Wilkes County Wilkesboro	
PLAN DATE: May 2023	REVIEWED BY: M. Stygles
PREPARED BY: S.R. Chiluka	REVIEWED BY: J. Ma
REVISIONS	INIT. DATE



DOCUMENT NOT CONSIDERED FINAL UNLESS ALL SIGNATURES COMPLETED


SEAL

DocuSigned by: S.R. Chiluka 5/26/2023

SIG. INVENTORY NO. 11-1146


5/25/2023 12:16:18 PM \\vhb.com\gb\proj\Raleigh\38621.03 NCDOT U-5312 Wilkes Co\NCDOT\Traffic\Signals\Design\100%\Design Plans\11146_sig _dsn_202305.dgn

Design Loading for METAL POLE NO. 1

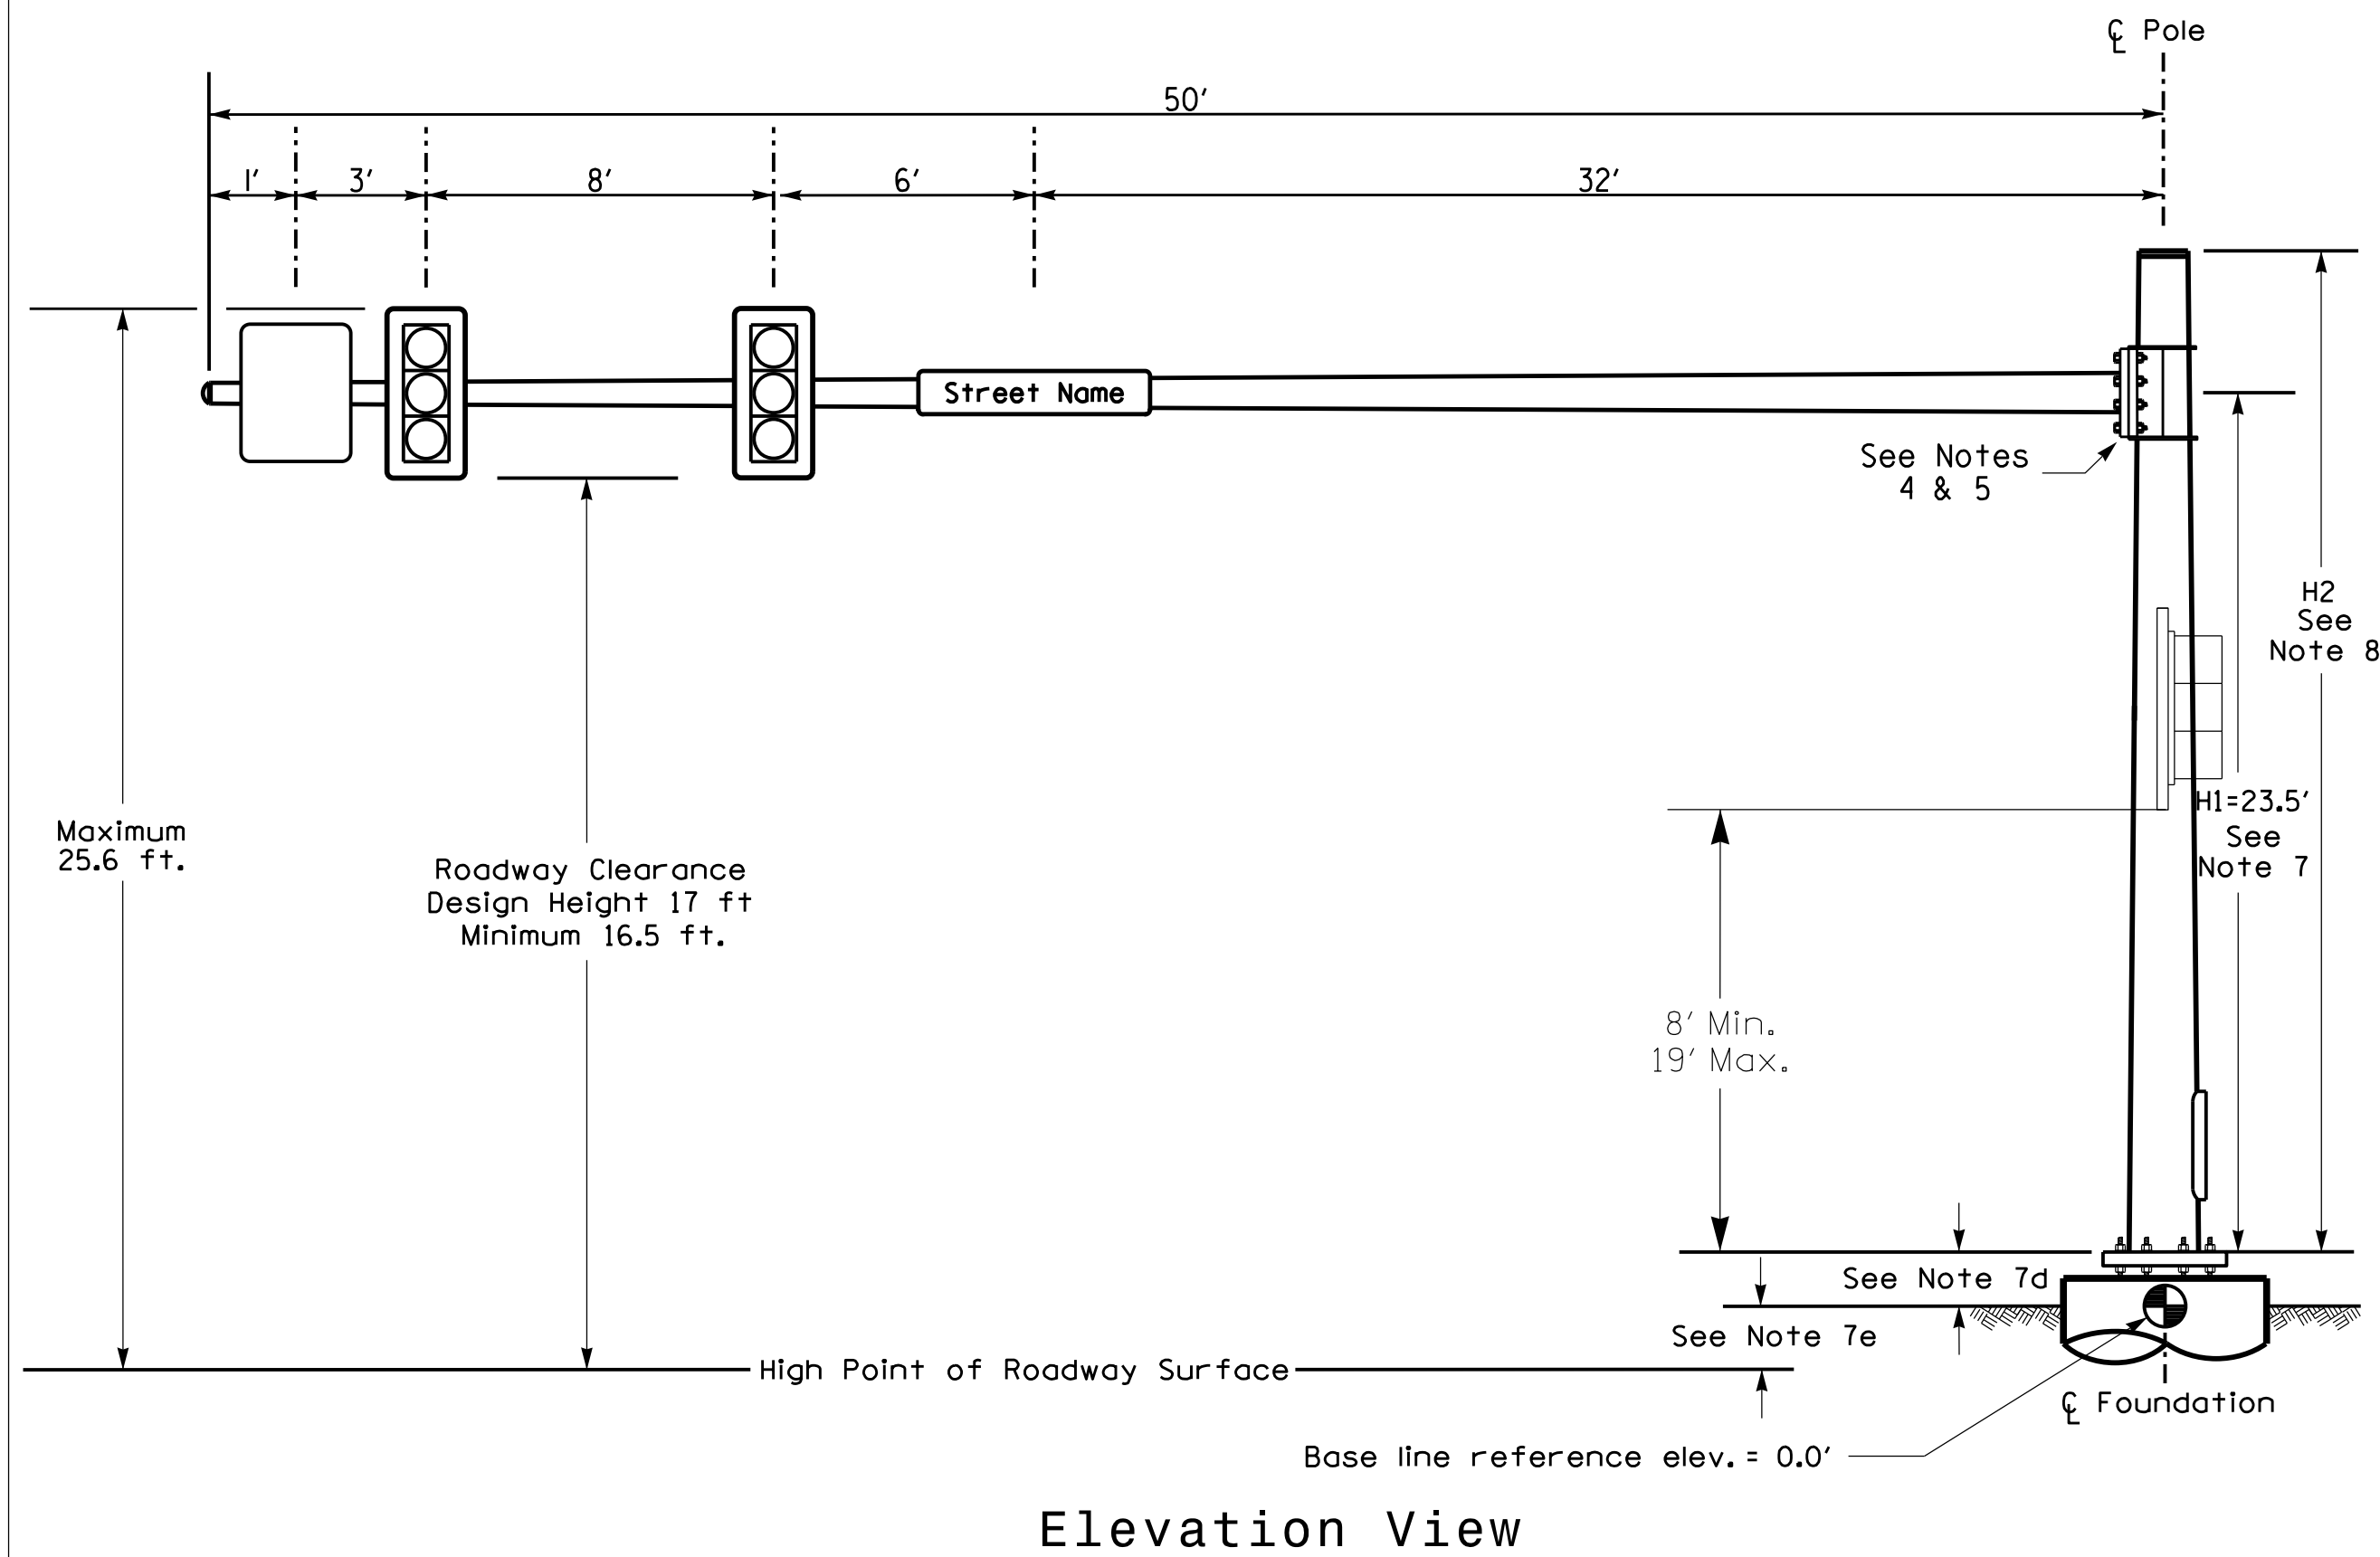

Elevation View

Design Loading for METAL POLE NO. 2

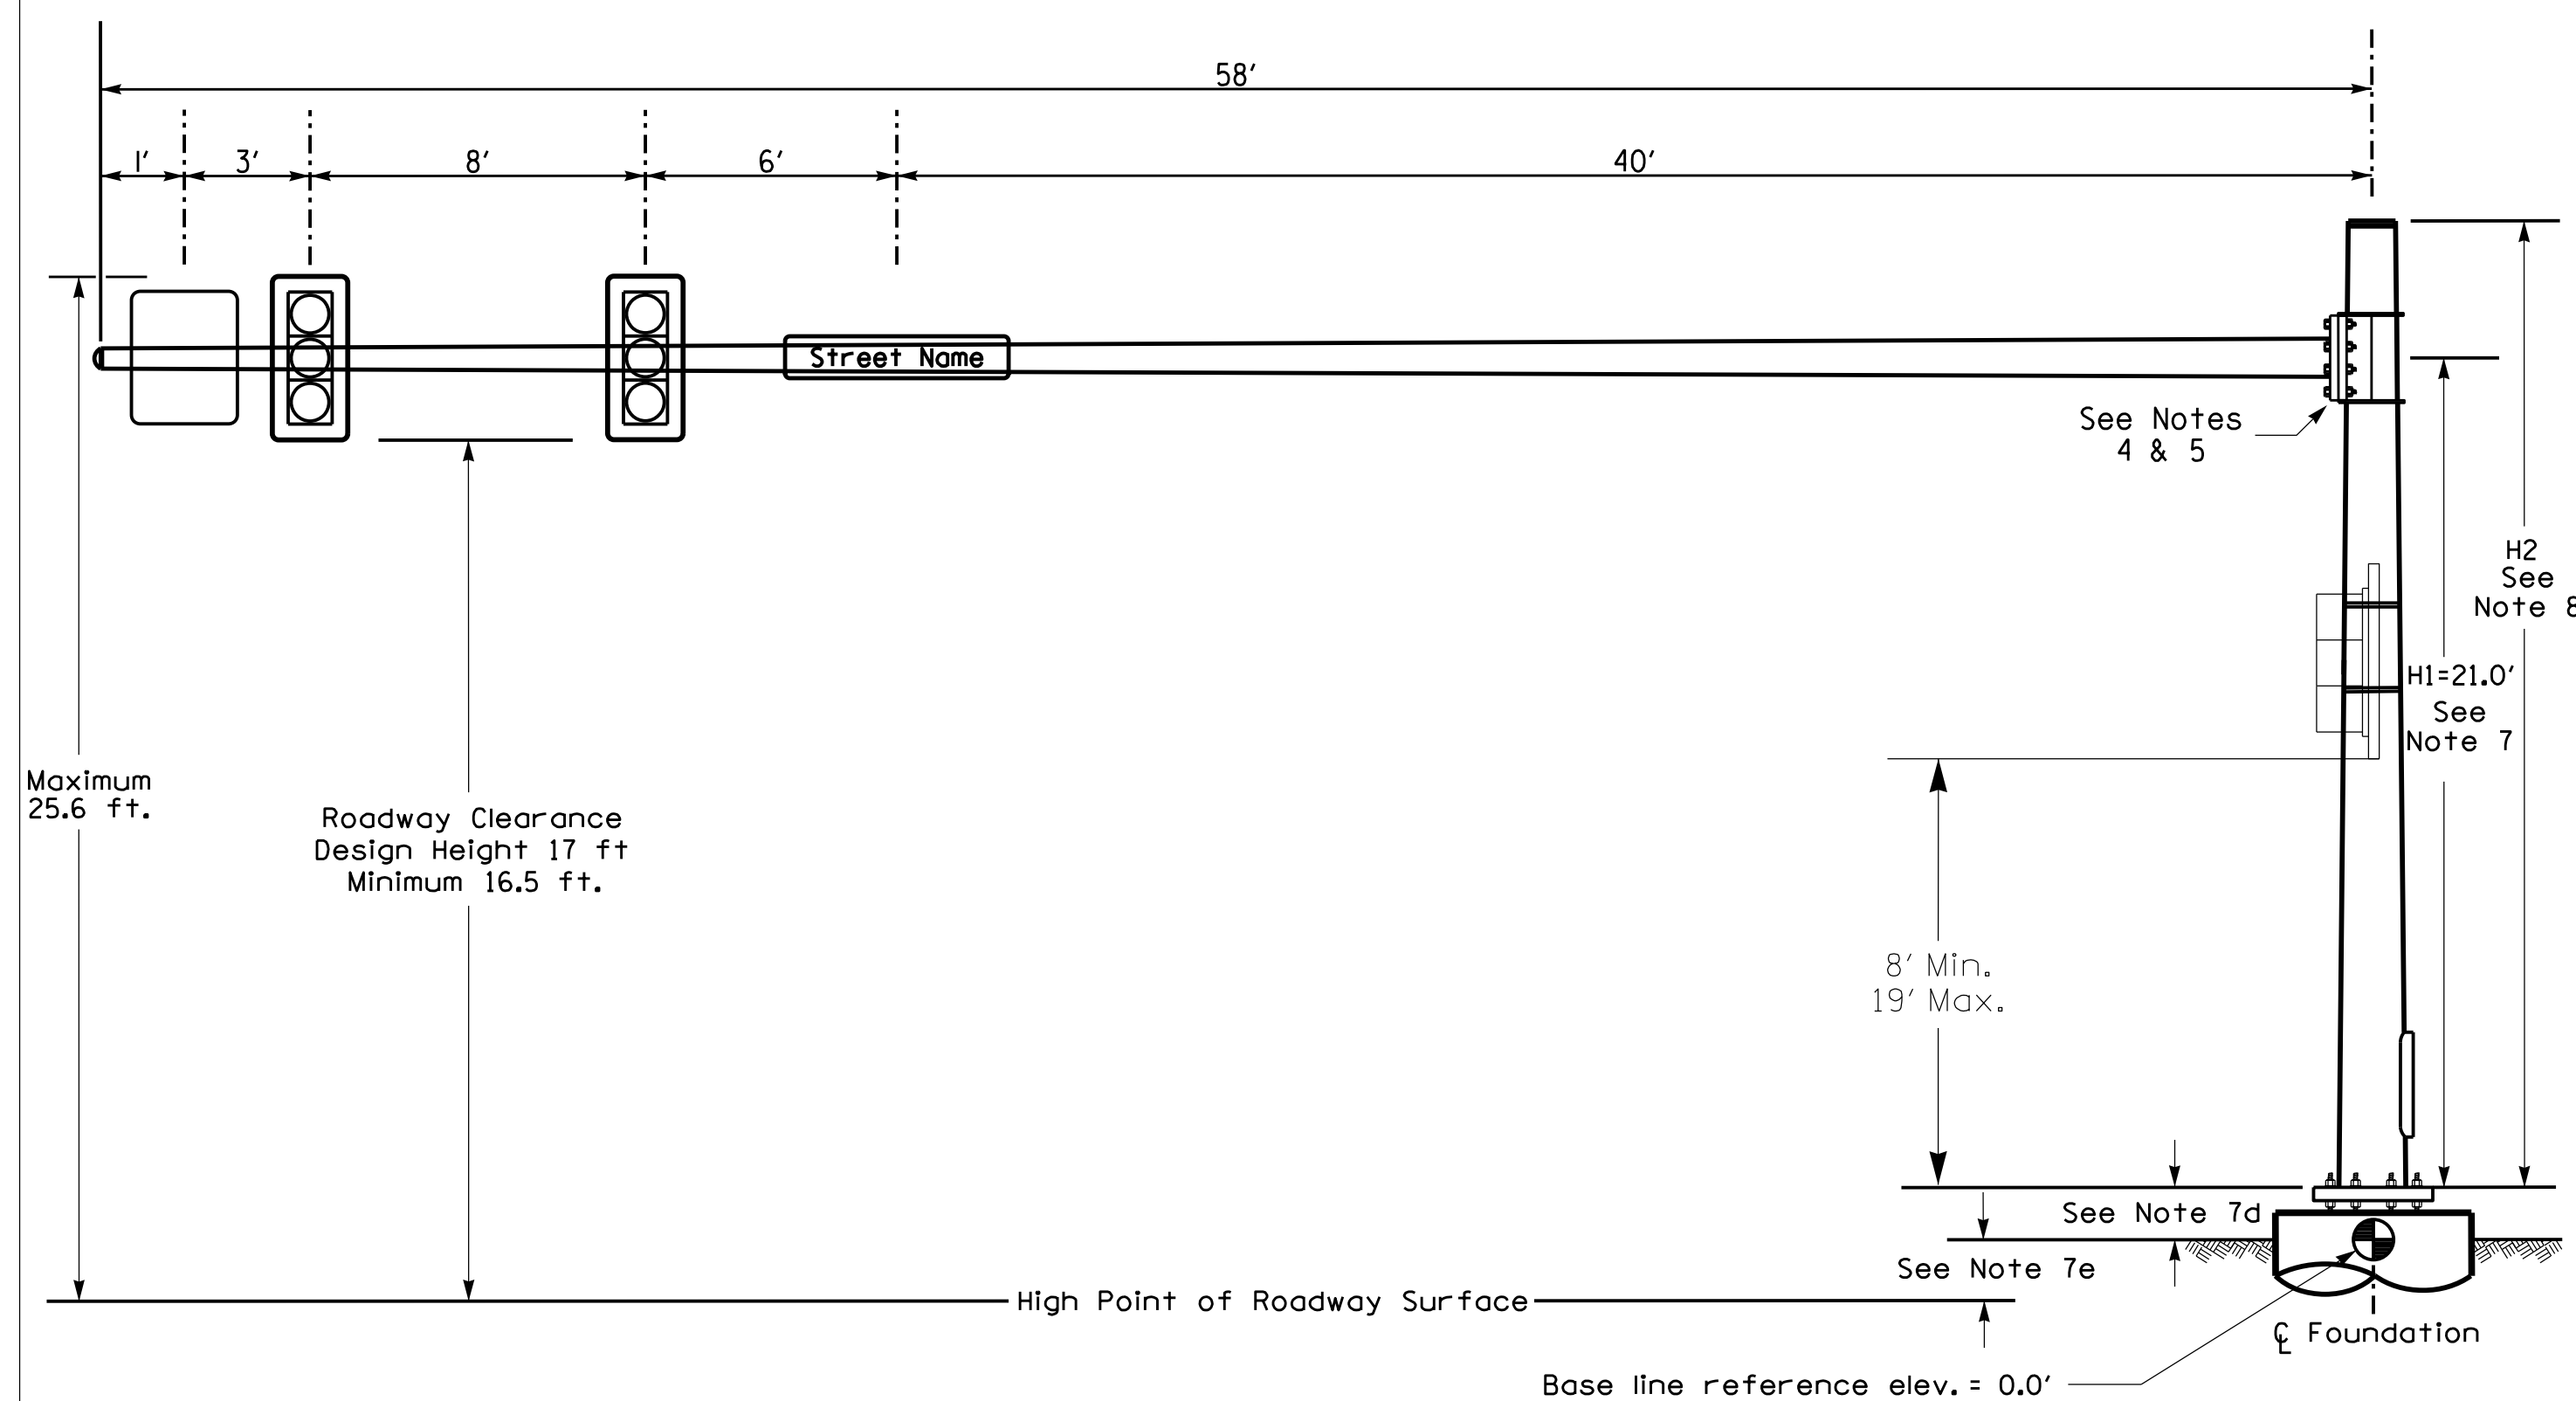

Elevation View @ 360°

SPECIAL NOTE

The contractor is responsible for verifying that the mast arm attachment height (H1) will provide the "Design Height" clearance from the roadway before submitting final shop drawings for approval. Verify elevation data below which was obtained by field measurement or from available project survey data.

Elevation Data for Mast Arm Attachment (H1)

Elevation Differences for:	Pole 1	Pole 2
Baseline reference point at ϕ Foundation @ ground level	0.0 ft.	0.0 ft.
Elevation difference at High point of roadway surface	+3 ft.	+0.74 ft.
Elevation difference at Edge of travelway or face of curb	+1.0 ft.	+0.2 ft.

METAL POLE No. 1 and 2

MAST ARM LOADING SCHEDULE

LOADING SYMBOL	DESCRIPTION	AREA	SIZE	WEIGHT
	RIGID MOUNTED SIGNAL HEAD 12"-3 SECTION-WITH BACKPLATE	9.3 S.F.	25.5"W X 52.5"L	60 LBS
	STREET NAME SIGN RIGID MOUNTED	16.0 S.F.	24.0"W X 96.0"L	36 LBS
	SIGN RIGID MOUNTED	9.0 S.F.	36.0"W X 36.0"L	20 LBS


NOTES

DESIGN REFERENCE MATERIAL


- Design the traffic signal structure and foundation in accordance with:
 - The 6th Edition 2013 AASHTO "Standard Specifications for Structural Supports for Highway Signs, Luminaires, and Traffic Signals, including all of the latest interim revisions.
 - The 2018 NCDOT "Standard Specifications for Roads and Structures." The latest addenda to the specifications can be found in the traffic signal project special provisions.
 - The 2018 NCDOT Roadway Standard Drawings.
 - The traffic signal project plans and special provisions.
 - The NCDOT "Metal Pole Standards" located at the following NCDOT website: <https://connect.ncdot.gov/resources/safety/Pages/ITS-Design-Resources.aspx>

DESIGN REQUIREMENTS

- Design the traffic signal structure using the loading conditions shown in the elevation views. These are anticipated worst case "design loads" and may not represent the actual loads that will be applied at the time of the installation. The contractor should refer to the traffic signal plans for the actual loads that will be applied at the time of the installation.
- Design all signal supports using stress ratios that do not exceed 0.9.
- The camber design for the mast arm deflection should provide an appearance of a low pitched arch where the tip or the free end of the mast arm does not deflect below horizontal when fully loaded.
- A clamp-type bolted mast arm-to-pole connection may be used instead of the welded ring stiffened box connection shown as long as the connection meets all of the design requirements.
- Design base plate with 8 anchor bolt holes. Provide 2 inch x 60 inch anchor bolts.
- The mast arm attachment height (H1) shown is based on the following design assumptions:
 - Mast arm slope and deflection are not considered in determining the arm attachment height as they are assumed to offset each other.
 - Signal heads are rigidly mounted and vertically centered on the mast arm.
 - The roadway clearance height for design is as shown in the elevation views.
 - The top of the pole base plate is 0.75 feet above the ground elevation.
 Refer to the Elevation Data Chart for the elevation differences between the proposed foundation ground level and the high point of the roadway.
- The pole manufacturer will determine the total height (H2) of each pole using the greater of the following:
 - Mast arm attachment height (H1) plus 2 feet, or
 - H1 plus 1/2 of the total height of the mast arm attachment assembly plus 1 foot.
- If pole location adjustments are required, the contractor must gain approval from the Engineer as this may affect the mast arm lengths and arm attachment heights. The contractor may contact the Signal Design Section Senior Structural Engineer for assistance at (919) 814-5000.
- The contractor is responsible for verifying that the mast arm length shown will allow proper positioning of the signal heads over the roadway.
- The contractor is responsible for providing soil penetration testing data (SPT) to the pole manufacturer so site specific foundations can be designed.

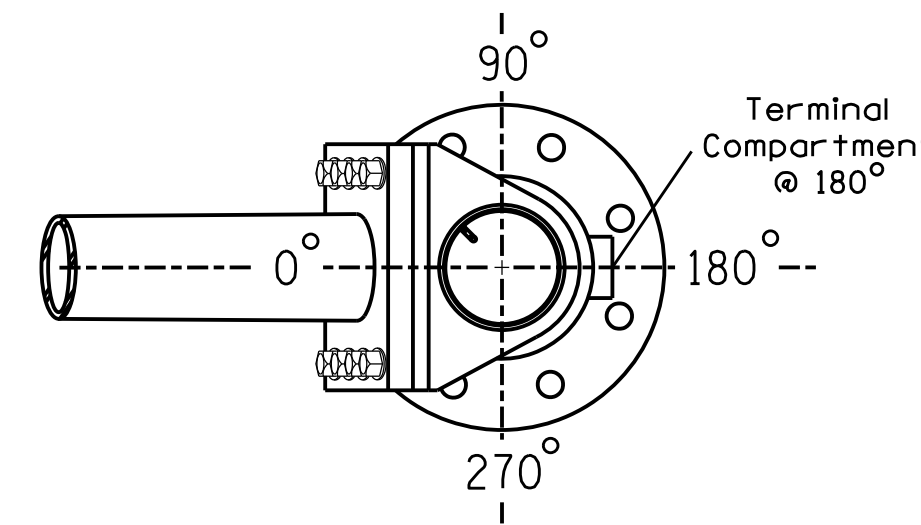


POLE RADIAL ORIENTATION

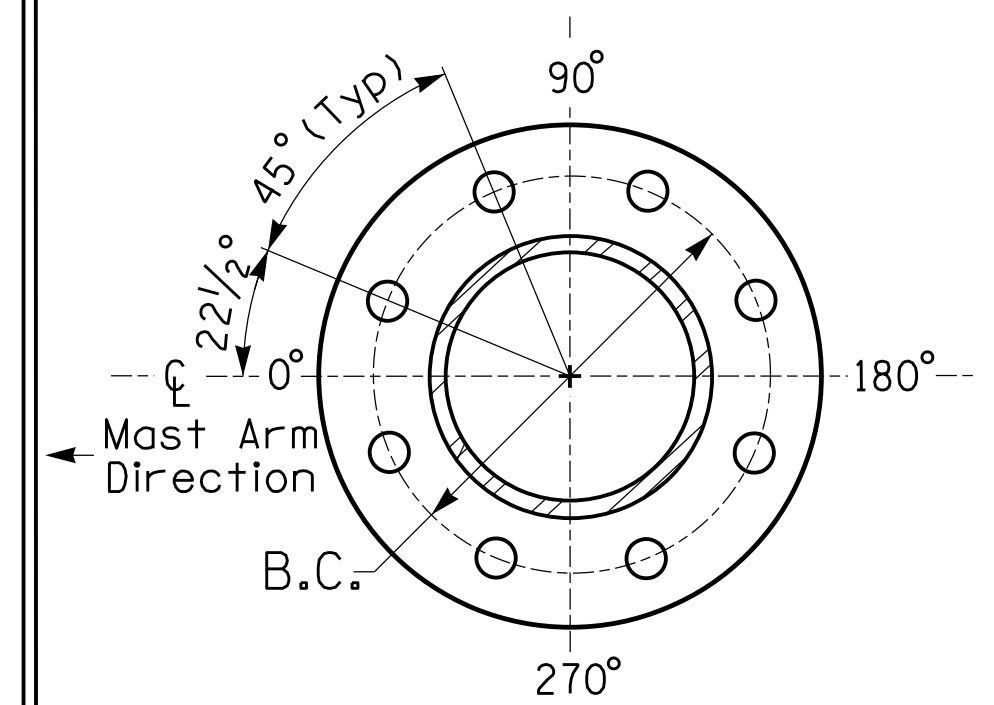

8 BOLT BASE PLATE DETAIL

See Note 6

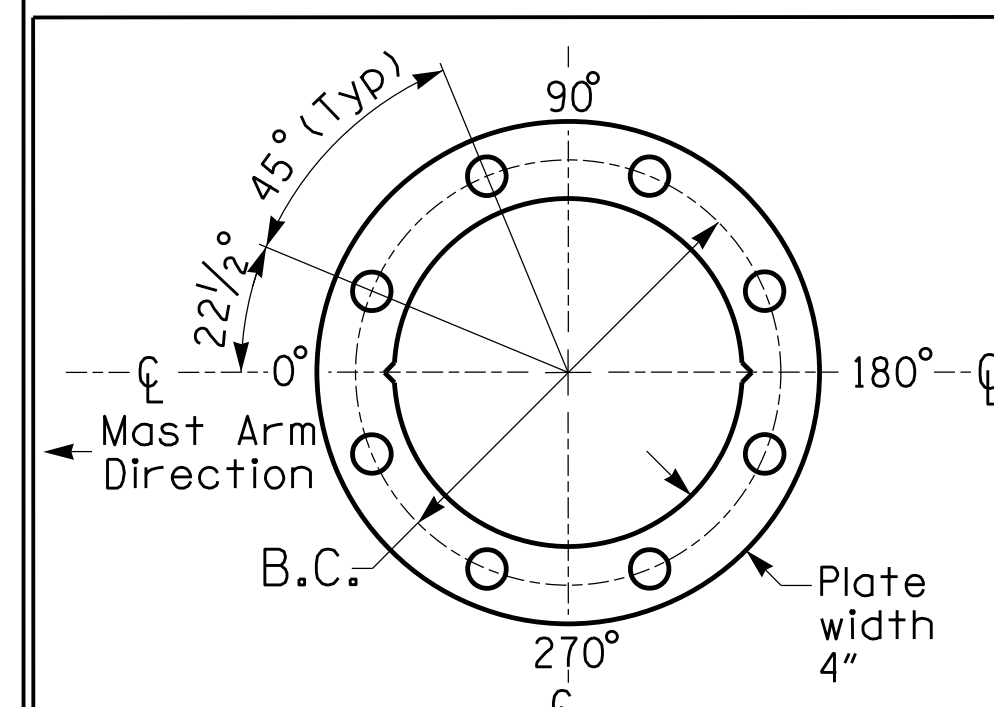

BASE PLATE TEMPLATE & ANCHOR BOLT LOCK PLATE DETAIL

For 8 Bolt Base Plate



DOCUMENT NOT CONSIDERED FINAL UNLESS ALL SIGNATURES COMPLETED

NCDOT Wind Zone 4 (90 mph)

Prepared For the Offices of:

US 421 at US 421 Business

Division 11 Wilkes County Wilkesboro

PLAN DATE: May 2023 REVIEWED BY: M. Stygles

PREPARED BY: S.R. Chiluka REVIEWED BY: J. Ma

750 N. Greenfield Pkwy, Garner, NC 27529


SCALE: 0 N/A

REVISIONS: INIT. DATE

SIGNATURE: S.R. Chiluka DATE: 5/24/2023

SIG. INVENTORY NO. II-1146

PHASING DIAGRAM

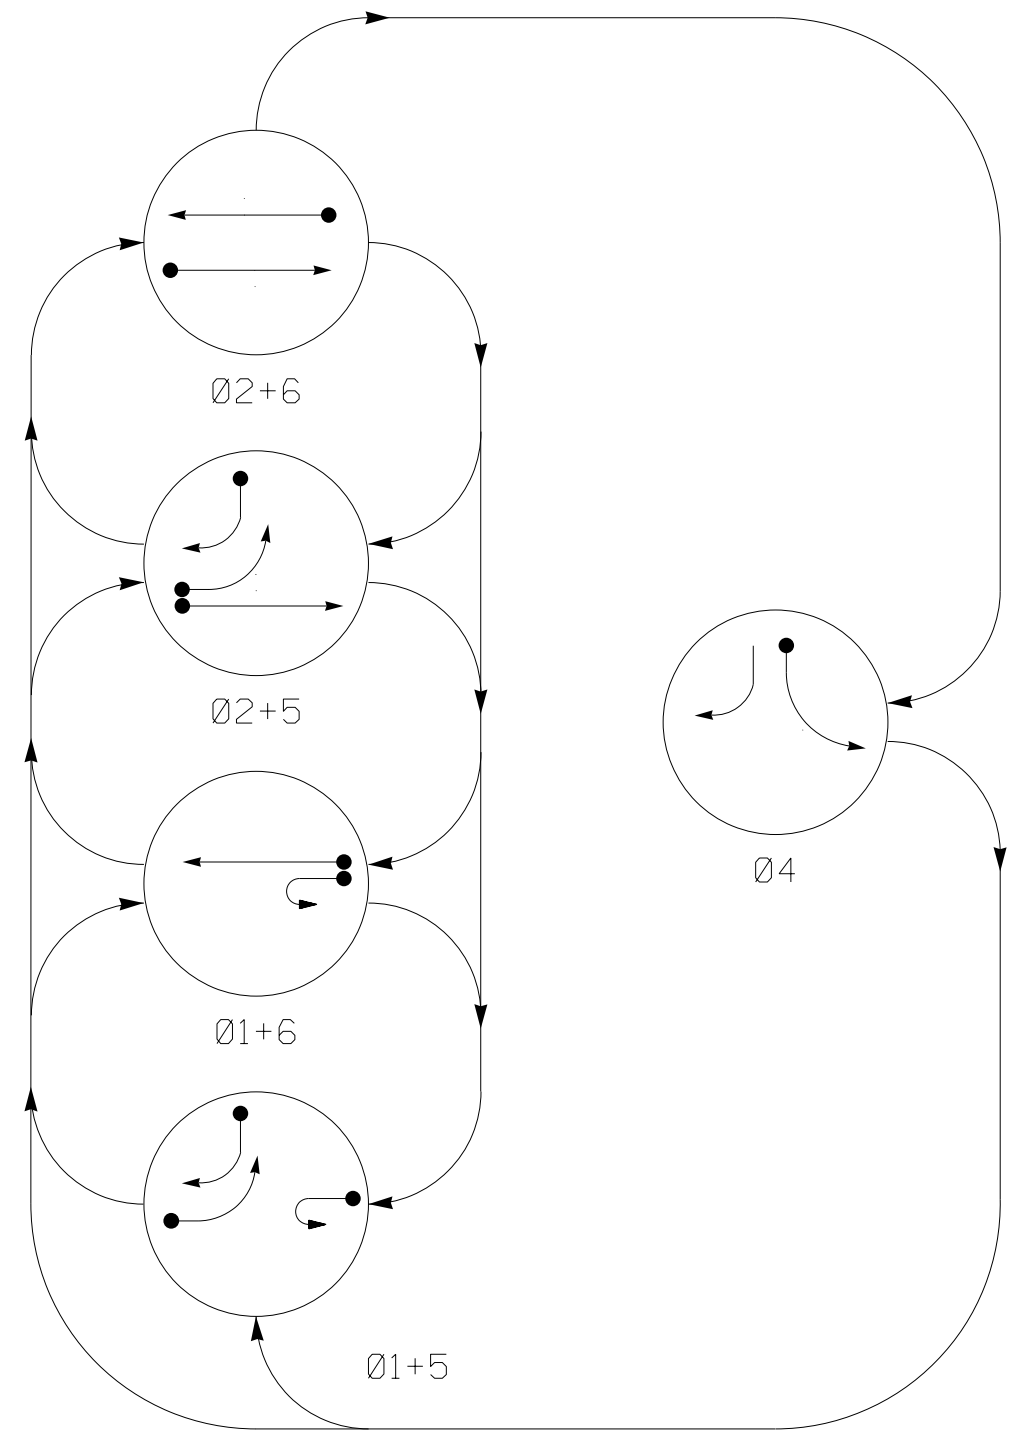


PHASING DIAGRAM DETECTION LEGEND

- ← ● → DETECTED MOVEMENT
- ← ○ → UNDETECTED MOVEMENT (OVERLAP)
- ← ○ → UNSIGNALIZED MOVEMENT
- ← ○ → PEDESTRIAN MOVEMENT

TABLE OF OPERATION

SIGNAL FACE	PHASE				
	Ø 1+5	Ø 1+6	Ø 2+5	Ø 2+6	Ø 4 FLASH
11	←	←	←	←	←
21, 22	R	R	G	G	R Y
41, 42	R	R	R	R	← R
43	→	→	→	→	→ R
51	←	←	←	←	←
61, 62	R	G	R	G	R Y

SIGNAL FACE I.D.

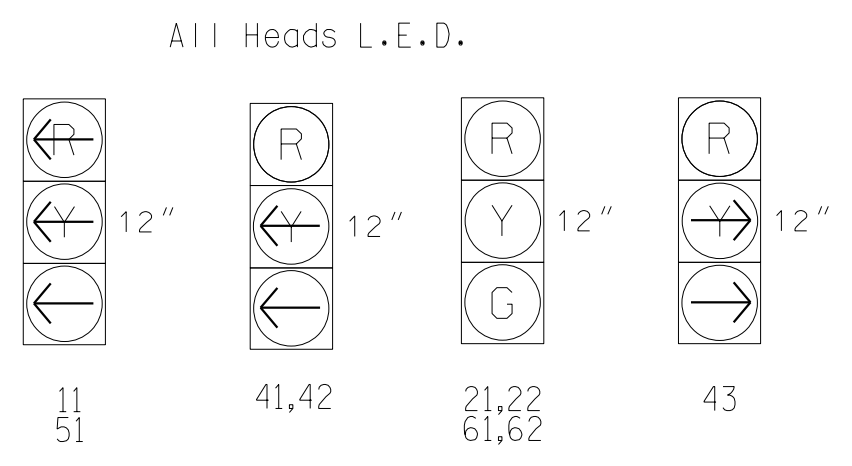

OASIS 2070 LOOP & DETECTOR INSTALLATION CHART

LOOP	INDUCTIVE LOOPS			DETECTOR PROGRAMMING							
	SIZE (FT)	DISTANCE FROM STOPBAR (FT)	TURNS	NEW LOOP	PHASE	CALLING EXTENSION	FULL TIME DELAY	STRETCH TIME	DELAY TIME	SYSTEM LOOP	NEW CARD
1A	*	0	*	*	1	Y	Y	-	-	-	*
2A	*	300	*	*	2	Y	Y	1.6	-	-	*
2B	*	90	*	*	2	Y	Y	-	-	-	*
4A	*	0	*	*	4	Y	Y	-	-	-	*
5A	*	0	*	*	5	Y	Y	-	-	-	*
5B	*	0	*	*	5	Y	Y	-	15.0	-	*
6A	*	300	*	*	6	Y	Y	1.6	-	-	*
6B	*	90	*	*	6	Y	Y	-	-	-	*

* Video Detection Zone


5 Phase Fully Actuated (Isolated)

NOTES

- Refer to "Roadway Standard Drawings NCDOT" dated January 2018 and "Standard Specifications for Roads and Structures" dated January 2018.
- Do not program signal for late night operation unless otherwise directed by the Engineer.
- Phase 1 and/or Phase 5 may be lagged.
- Set all detector units to presence mode.
- This intersection uses video detection. Install detectors according to the manufacturer's instructions to achieve the desired detection.
- Refer to Pavement Marking Plans for proposed stop bar locations.

LEGEND

PROPOSED	EXISTING
○ →	● →
○ ↘	● ↘
↓	↓
○	●
▬	N/A
⊠	⊠
□	■
---	---
N/A	→
▬	N/A
○	●
●	N/A
●	N/A
Ⓐ	Ⓐ
Ⓑ	Ⓑ

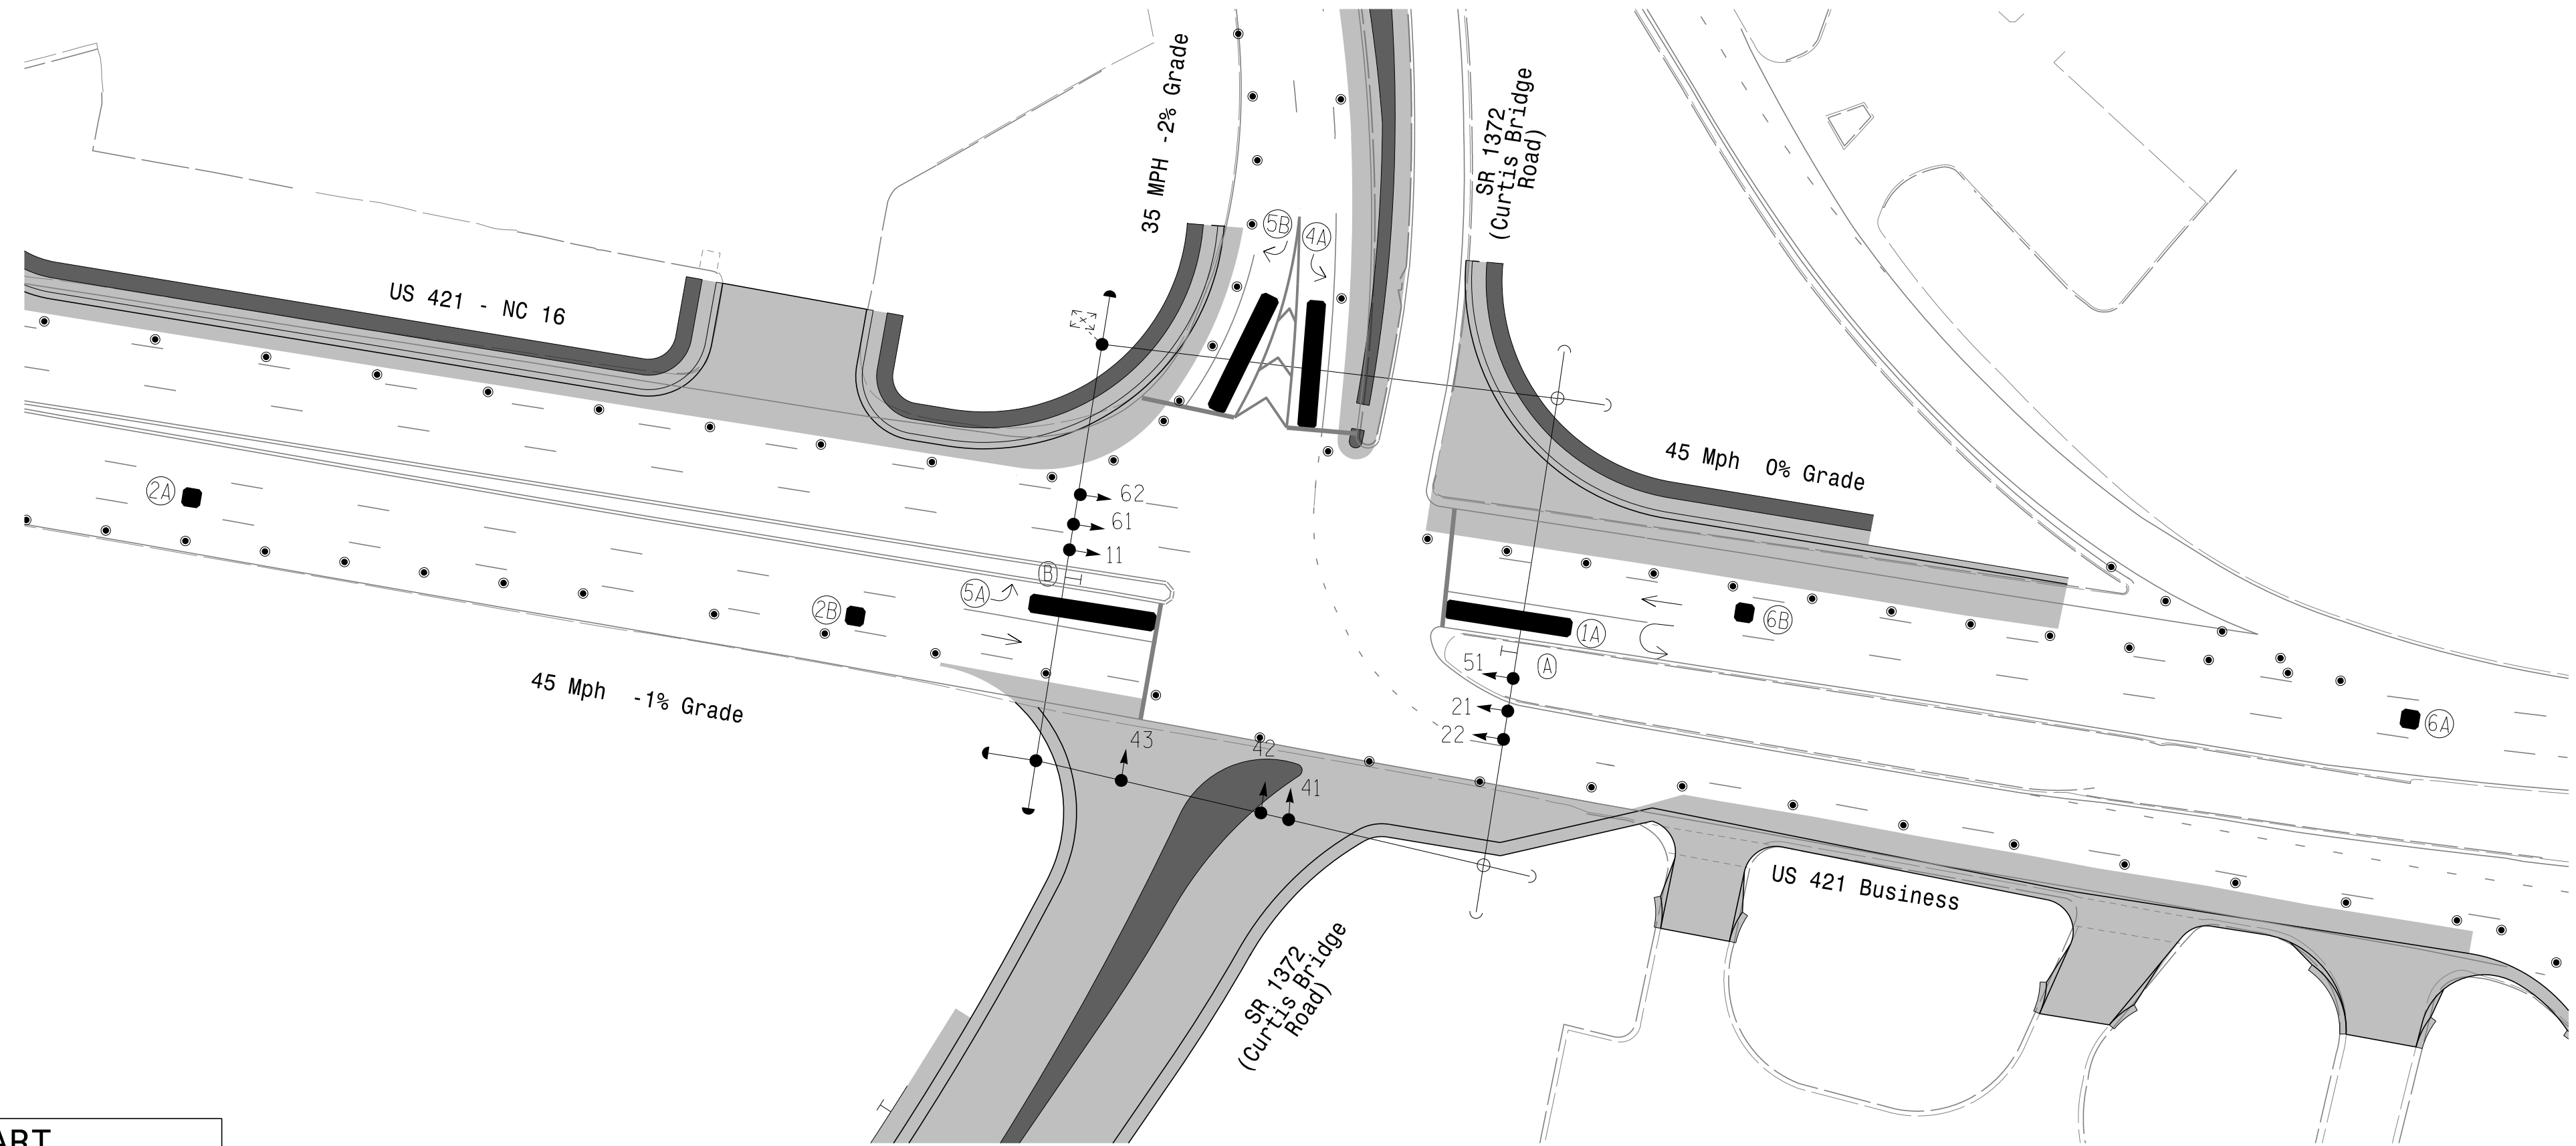

OASIS 2070 TIMING CHART

FEATURE	PHASE				
	1	2	4	5	6
Min Green 1 *	7	12	7	7	12
Extension 1 *	2.0	2.0	2.0	2.0	2.0
Max Green 1 *	15	45	25	20	45
Yellow Clearance	3.0	4.6	3.0	3.0	4.5
Red Clearance	3.4	1.3	3.3	3.2	1.4
Walk 1 *	-	-	-	-	-
Don't Walk 1	-	-	-	-	-
Seconds Per Actuation *	-	-	-	-	-
Max Variable Initial *	-	-	-	-	-
Time Before Reduction *	-	-	-	-	-
Time To Reduce *	-	-	-	-	-
Minimum Gap	-	-	-	-	-
Recall Mode	-	MIN RECALL	-	-	MIN RECALL
Vehicle Call Memory	-	YELLOW	-	-	YELLOW
Dual Entry	-	-	-	-	-
Simultaneous Gap	ON	ON	ON	ON	ON

* These values may be field adjusted. Do not adjust Min Green and Extension times for phases 2 and 6 lower than what is shown. Min Green for all other phases should not be lower than 4 seconds.

New Installation - Temporary Design 1(Phase 1)

750 N. Greenfield Pkwy, Garner, NC 27529

US 421 Business at Curtis Bridge Road

Division 11 Wilkes County Wilkesboro

PLAN DATE: May 2023 REVIEWED BY: M.L. Stygles

PREPARED BY: S.R. Chiluka REVIEWED BY: J. Ma


SEAL

REVISIONS	INIT.	DATE

I:\17\2011\9:38:53 AM R:\17\17\Fat\Fic\Signals\Design\Signals\90%\Design Plans\Temporary Signal Design\U5312-II-0944TI-Ph L_Sig -dsn-Curtis Bridge Dr -US 421BUS.dgn
 schiluka

16 CHANNEL CONFLICT MONITOR PROGRAMMING DETAIL

(remove jumpers and set switches as shown)

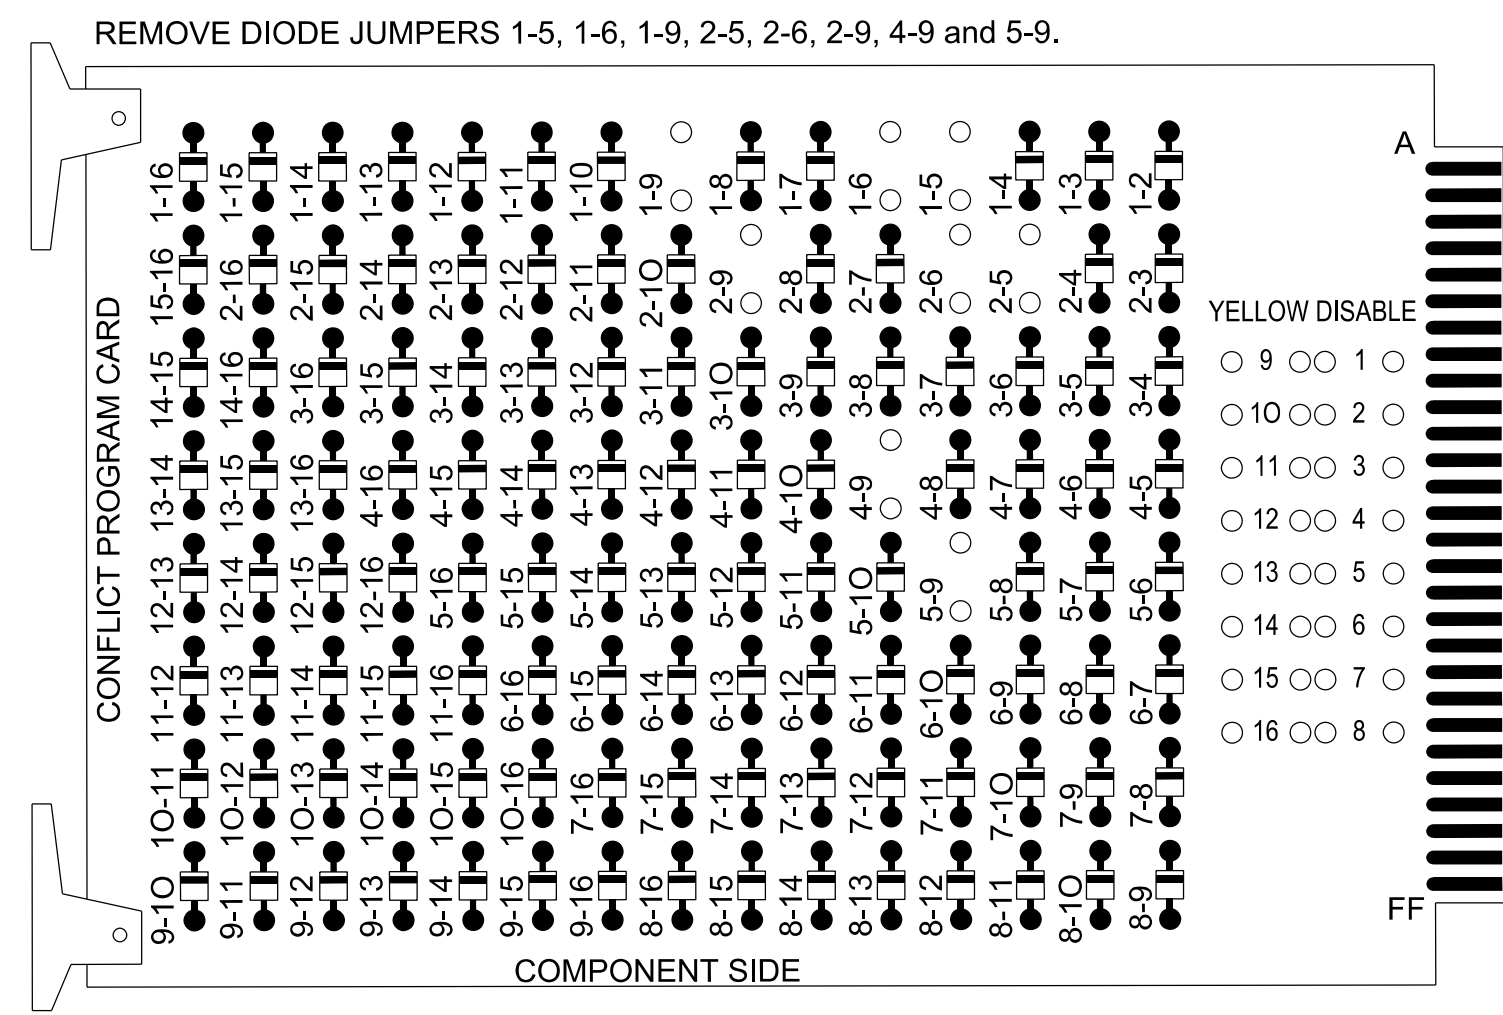

NOTES:

- Card is provided with all diode jumpers in place. Removal of any jumper allows its channels to run concurrently.
- Make sure jumpers SEL2-SEL5 are present on the monitor board.

NOTES

- To prevent "flash-conflict" problems, insert red flash program blocks for all unused vehicle load switches in the output file. The installer shall verify that signal heads flash in accordance with the Signal Plans.
- Ensure that Red Enable is active at all times during normal operation. To prevent Red Failures on unused monitor channels, tie unused red monitor inputs 3,7, 8,10,11,12,13,14,15 & 16 to load switch AC+ per the cabinet manufacturer's instructions.
- Enable Simultaneous Gap-Out for all phases.
- Program phases 2 and 6 for Start Up In Green.
- Program phases 2 and 6 for Yellow Flash.
- If this signal will be managed by an ATMS software, enable controller and detector logging for all detectors used at this location.

EQUIPMENT INFORMATION

CONTROLLER.....2070
 CABINET.....332 W/ AUX OUTPUT FILE
 SOFTWARE.....ECONOLITE OASIS
 CABINET MOUNT.....BASE
 OUTPUT FILE POSITIONS...18 (12-STD, 6-AUX)
 LOAD SWITCHES USED.....S1,S2,S4,S5,S6,S9
 PHASES USED.....1,2,4,5,6
 OVERLAP A.....4+5
 OVERLAP B.....NOT USED
 OVERLAP C.....NOT USED
 OVERLAP D.....NOT USED

SIGNAL HEAD HOOK-UP CHART

LOAD SWITCH NO.	S1	S2	S2P	S3	S4	S4P	S5	S6	S6P	S7	S8	S8P	S9	S10	S11	S12	S13	S14
PHASE	1	2	2 PED	3	4	4 PED	5	6	6 PED	7	8	8 PED	OLA	OLB	SPARE	OLC	OLD	SPARE
SIGNAL HEAD NO.	11	21,22	NU	NU	41,42	NU	51	61,62	NU	NU	NU	NU	43	NU	NU	NU	NU	NU
RED		128			101			134					A121					
YELLOW		129						135										
GREEN		130						136										
RED ARROW	125						131											
YELLOW ARROW	126				102	132							A122					
GREEN ARROW	127				103	133							A123					

NU = Not Used

FLASH NOTE: rewire OLA to flash on Flasher Unit #2, Circuit #2.

OVERLAP PROGRAMMING DETAIL

(program controller as shown below)


FROM MAIN MENU PRESS '8' (OVERLAPS), THEN '1' (VEHICLE OVERLAP SETTINGS).

PAGE 1: VEHICLE OVERLAP 'A' SETTINGS
 PHASE: :12345678910111213141516
 VEH OVL PARENTS: : XX
 VEH OVL NOT VEH: :
 VEH OVL NOT PED: :
 VEH OVL GRN EXT: :
 STARTUP COLOR: _ RED _ YELLOW _ GREEN
 FLASH COLORS: _ RED _ YELLOW _ GREEN
 SELECT VEHICLE OVERLAP OPTIONS: (Y/N)
 FLASH YELLOW IN CONTROLLER FLASH?...N
 GREEN EXTENSION (0-255 SEC).....0
 YELLOW CLEAR (0=PARENT,3-25.5 SEC)...0.0
 RED CLEAR (0=PARENT,0.1-25.5 SEC)...0.0
 OUTPUT AS PHASE # (0=NONE, 1-16)....0

OVERLAP PROGRAMMING COMPLETE

INPUT FILE POSITION LAYOUT

(front view)

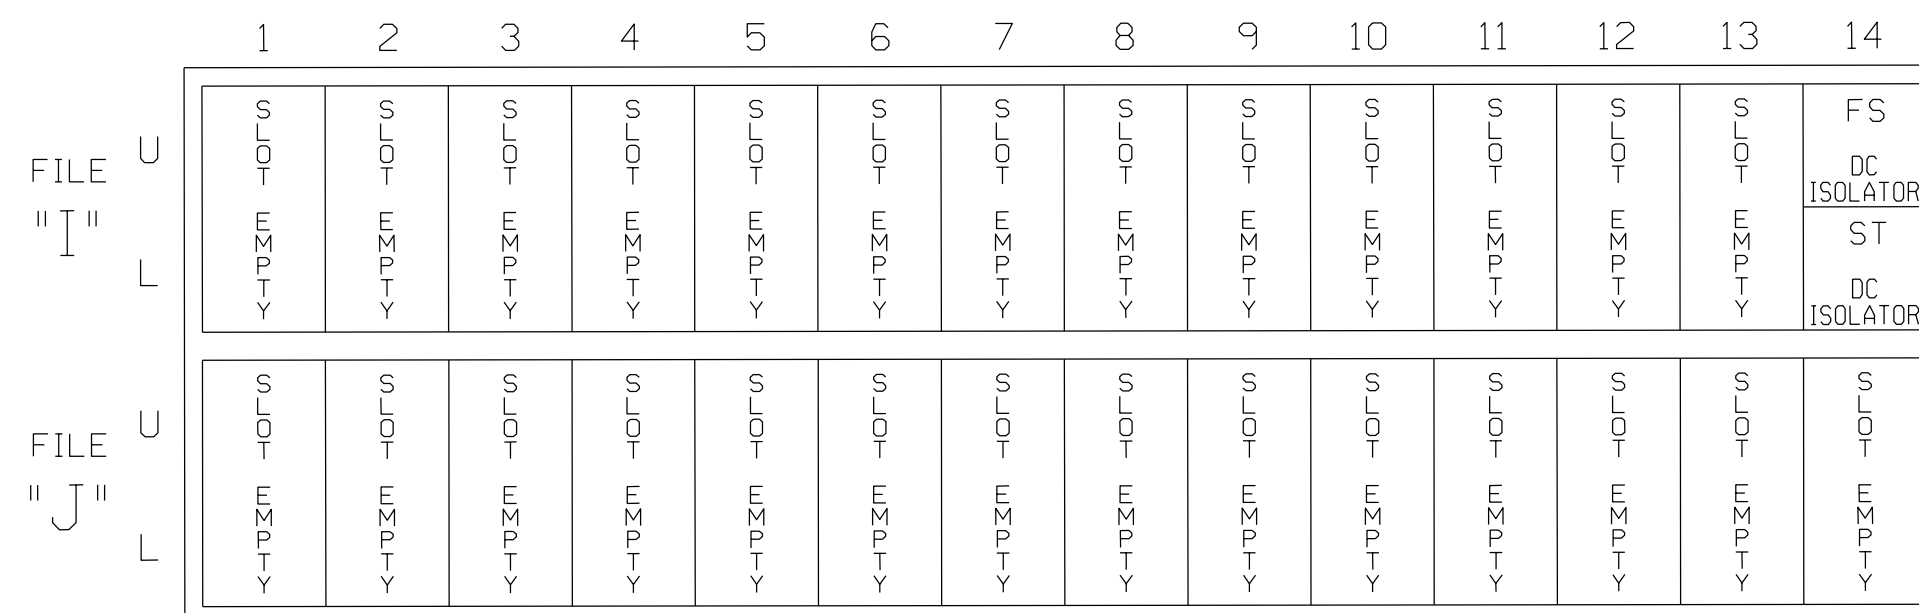

EX. : 1A, 2A, ETC. = LOOP NO.'S

⊗ Wired Input - Do not populate slot with detector card

FS = FLASH SENSE
 ST = STOP TIME

SPECIAL DETECTOR NOTE

Install a video detection system for vehicle detection. Perform installation according to manufacturer's directions and NCDOT engineer-approved mounting locations to accomplish the detection schemes shown on the Signal Design Plans.


THIS ELECTRICAL DETAIL IS FOR THE SIGNAL DESIGN:11-0944T1
 DESIGNED: May 2023
 SEALED: 5/26/2023
 REVISED: N/A



Temporary Installation -Electrical Detail 1 of 1 (Phase 1)

ELECTRICAL AND PROGRAMMING DETAILS FOR: Prepared for the Offices of: 750 N.Greenfield Pkwy, Garner, NC 27529	Us 421 Business at Curtis Bridge Road		SEAL
	Division 11 Wilkes County Wilkesboro PLAN DATE: May 2023 REVIEWED BY: M. Stygles PREPARED BY: S.R. Chiluka REVIEWED BY: J. Ma	DOCUMENT NOT CONSIDERED FINAL UNLESS ALL SIGNATURES COMPLETED	

PHASING DIAGRAM

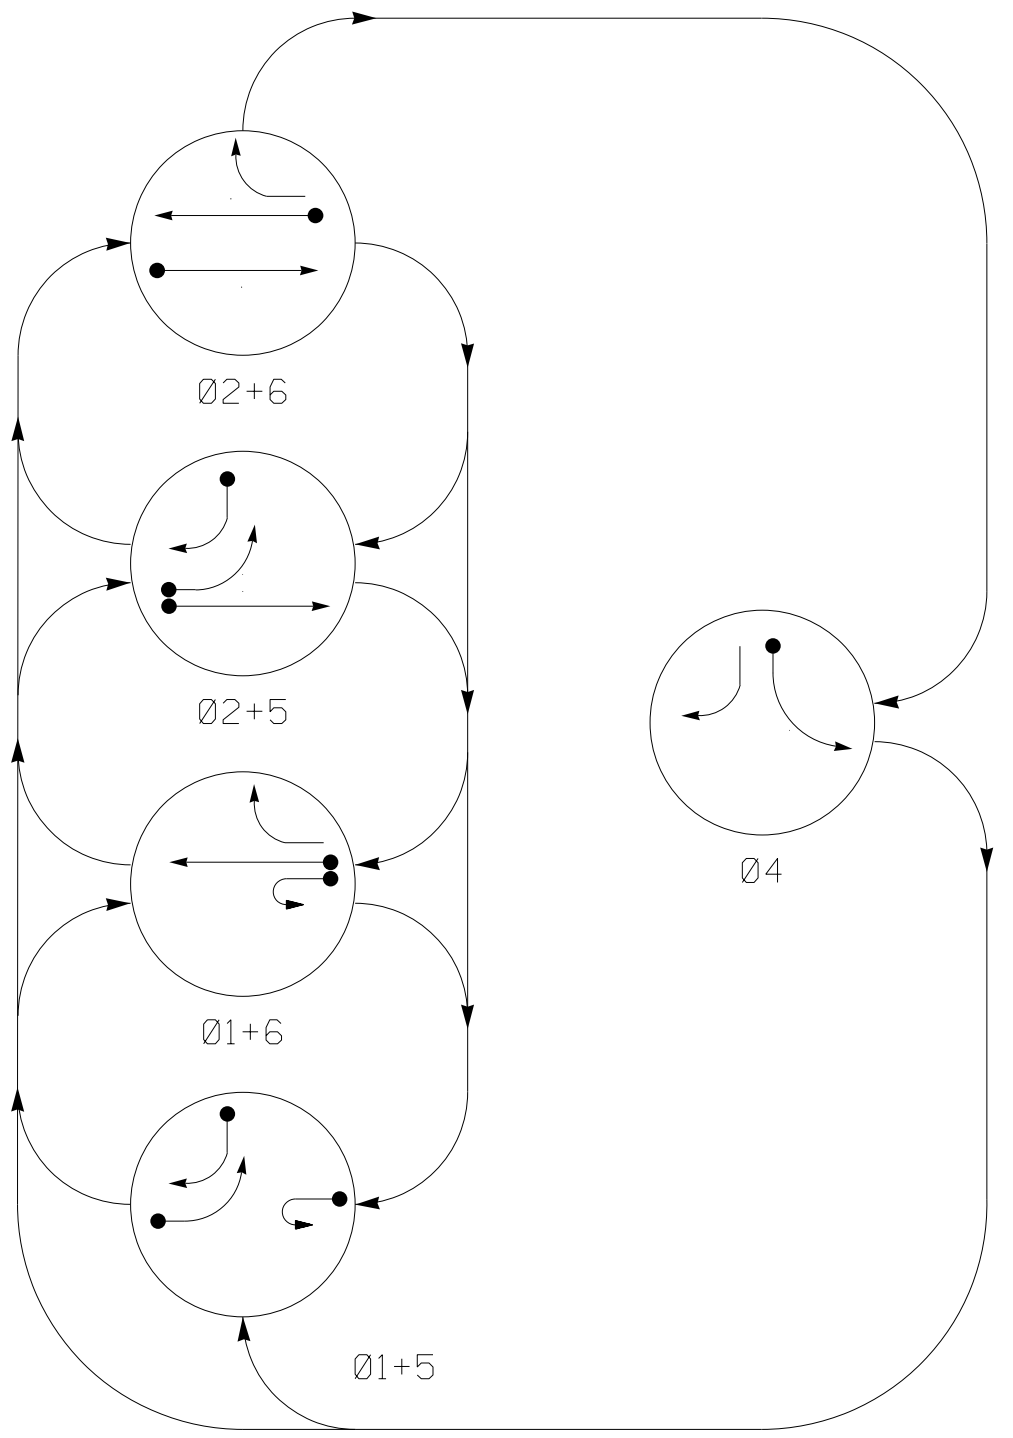


PHASING DIAGRAM DETECTION LEGEND

- ←● DETECTED MOVEMENT
- ←○ UNDETECTED MOVEMENT (OVERLAP)
- UNSIGNALIZED MOVEMENT
- ←→ PEDESTRIAN MOVEMENT

TABLE OF OPERATION

SIGNAL FACE	PHASE				
	Ø1+5	Ø1+6	Ø2+5	Ø2+6	Ø4
11	←	←	→	→	→
21, 22	R	R	G	G	R
41, 42	R	R	R	R	←
43	→	→	→	→	→
51	←	←	→	→	→
61, 62	R	G	R	G	R

SIGNAL FACE I.D.

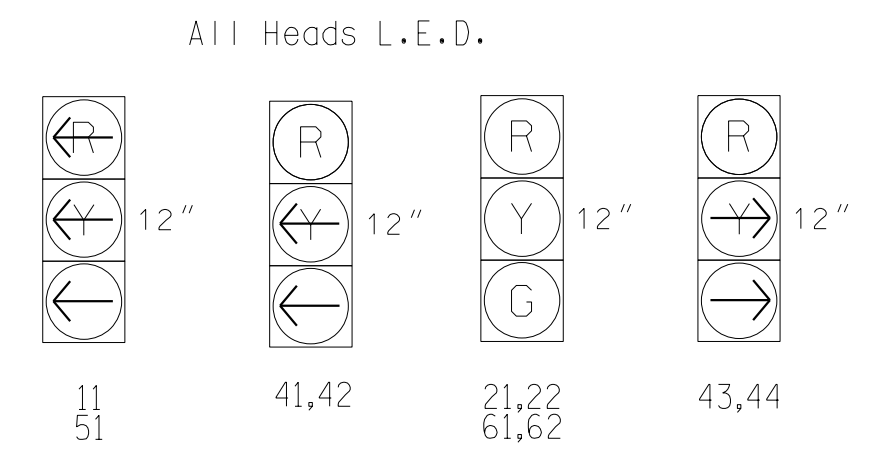

OASIS 2070 LOOP & DETECTOR INSTALLATION CHART

LOOP	SIZE (FT)	DISTANCE FROM STOPBAR (FT)	TURNS	NEW LOOP	DETECTOR PROGRAMMING					SYSTEM LOOP	NEW CARD	
					PHASE	CALLING	EXTENSION	FULL TIME DELAY	STRETCH TIME			DELAY TIME
1A	*	0	*	*	1	Y	Y	-	-	-	-	*
2A	*	300	*	*	2	Y	Y	-	1.6	-	-	*
2B	*	90	*	*	2	Y	Y	-	-	-	-	*
4A	*	0	*	*	4	Y	Y	-	-	-	-	*
5A	*	0	*	*	5	Y	Y	-	-	-	-	*
5B	*	0	*	*	5	Y	Y	-	-	15.0	-	*
6A	*	300	*	*	6	Y	Y	-	1.6	-	-	*
6B	*	90	*	*	6	Y	Y	-	-	-	-	*

*Video Detection Zone


5 Phase Fully Actuated (Isolated)

NOTES

- Refer to "Roadway Standard Drawings NCDOT" dated January 2018 and "Standard Specifications for Roads and Structures" dated January 2018.
- Do not program signal for late night operation unless otherwise directed by the Engineer.
- Phase 1 and/or Phase 5 may be lagged
- Set all detector units to presence mode.
- This intersection uses video detection. Install detectors according to the manufacturer's instructions to achieve the desired detection.
- Refer to Pavement Marking Plans for proposed stop bar locations.
- Reposition existing signal heads as shown on this plan.

LEGEND

PROPOSED	EXISTING
○→	●→
○↪	●↪
↓	↓
○	●
▬	N/A
⊠	⊠
□	■
—	---
N/A	→
▬	N/A
○	●
●	N/A
⊙	N/A
Ⓐ	Ⓐ
Ⓑ	Ⓑ

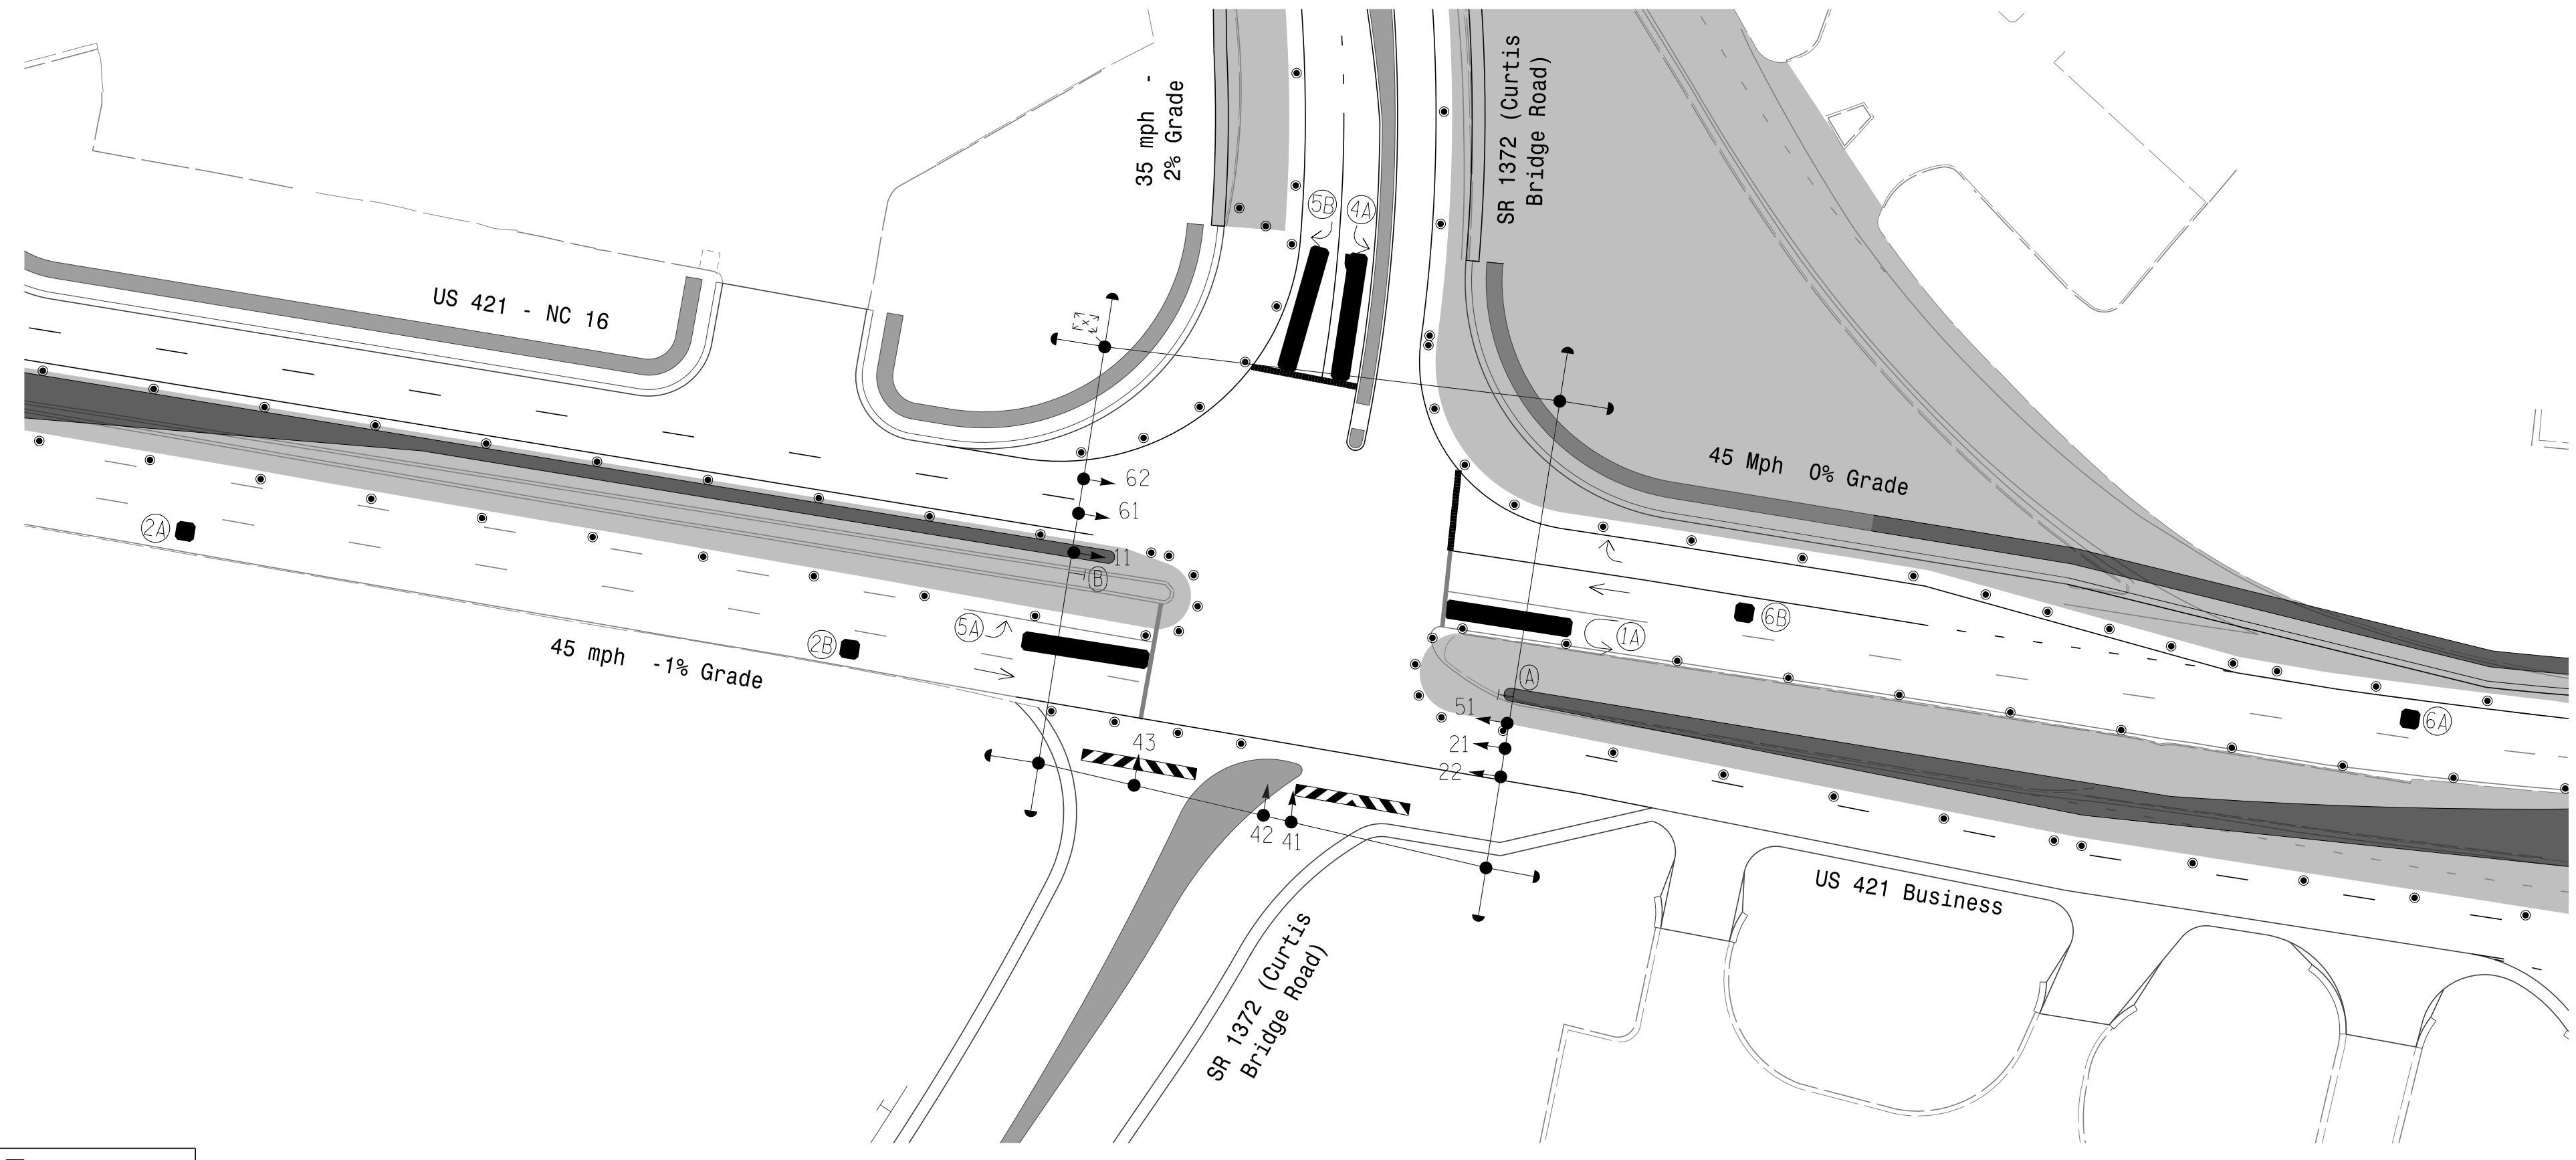

OASIS 2070 TIMING CHART

FEATURE	PHASE				
	1	2	4	5	6
Min Green 1 *	7	12	7	7	12
Extension 1 *	2.0	2.0	2.0	2.0	2.0
Max Green 1 *	15	45	25	20	45
Yellow Clearance	3.0	4.6	3.0	3.0	4.5
Red Clearance	4.2	1.4	3.5	3.3	1.1
Walk 1 *	-	-	-	-	-
Don't Walk 1	-	-	-	-	-
Seconds Per Actuation *	-	-	-	-	-
Max Variable Initial *	-	-	-	-	-
Time Before Reduction *	-	-	-	-	-
Time To Reduce *	-	-	-	-	-
Minimum Gap	-	-	-	-	-
Recall Mode	-	MIN RECALL	-	-	MIN RECALL
Vehicle Call Memory	-	YELLOW	-	-	YELLOW
Dual Entry	-	-	-	-	-
Simultaneous Gap	ON	ON	ON	ON	ON

* These values may be field adjusted. Do not adjust Min Green and Extension times for phases 2 and 6 lower than what is shown. Min Green for all other phases should not be lower than 4 seconds.

Signal Upgrade - Temporary Design 2(Phase 2)

750 N. Greenfield Pkwy, Garner, NC 27529

US 421 Business at Curtis Bridge Road

Division 11 Wilkes County Wilkesboro

PLAN DATE: May 2023 REVIEWED BY: M.L. Stygles

PREPARED BY: S.R. Chiluka REVIEWED BY: J. Ma

SEAL

REVISIONS

NO.	DESCRIPTION	INIT.	DATE

DocuSigned by: S.R. Chiluka




26/2023

SIG. INVENTORY NO. II-0944T2

2/27/2020 2:39:55 PM \\vhb\gbl\proj\Raleigh\38621.03 NCDOT U-5312 Wilkes Co\NCDOT\Traffic\Signals\Design\Signals\90%\Design Plans\U5312_Sig_Border.dgn

16 CHANNEL CONFLICT MONITOR PROGRAMMING DETAIL

(remove jumpers and set switches as shown)

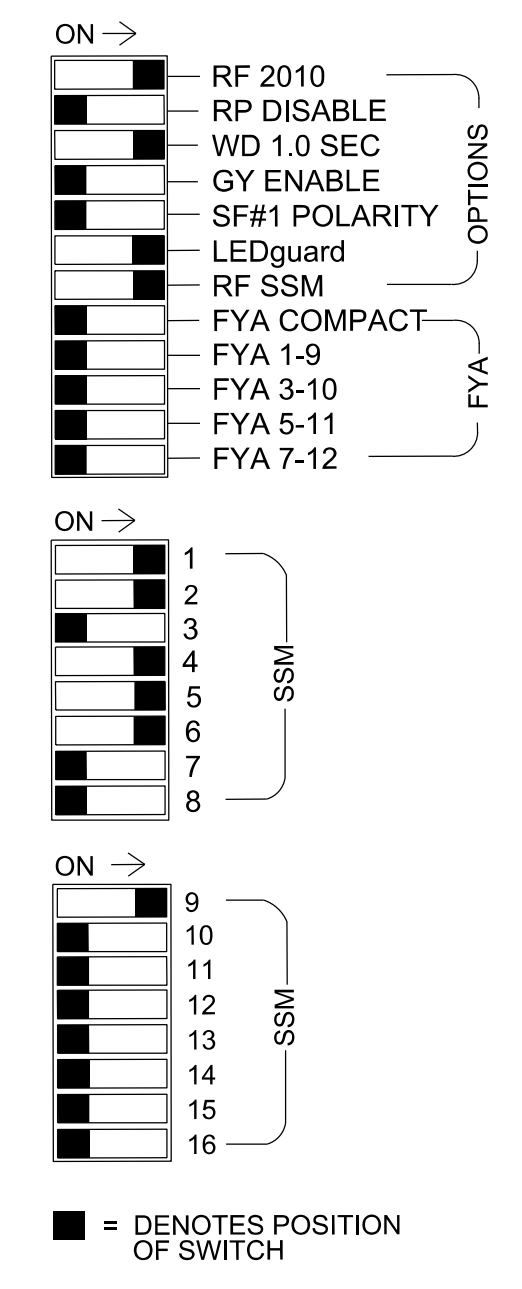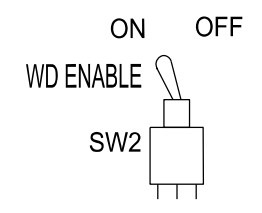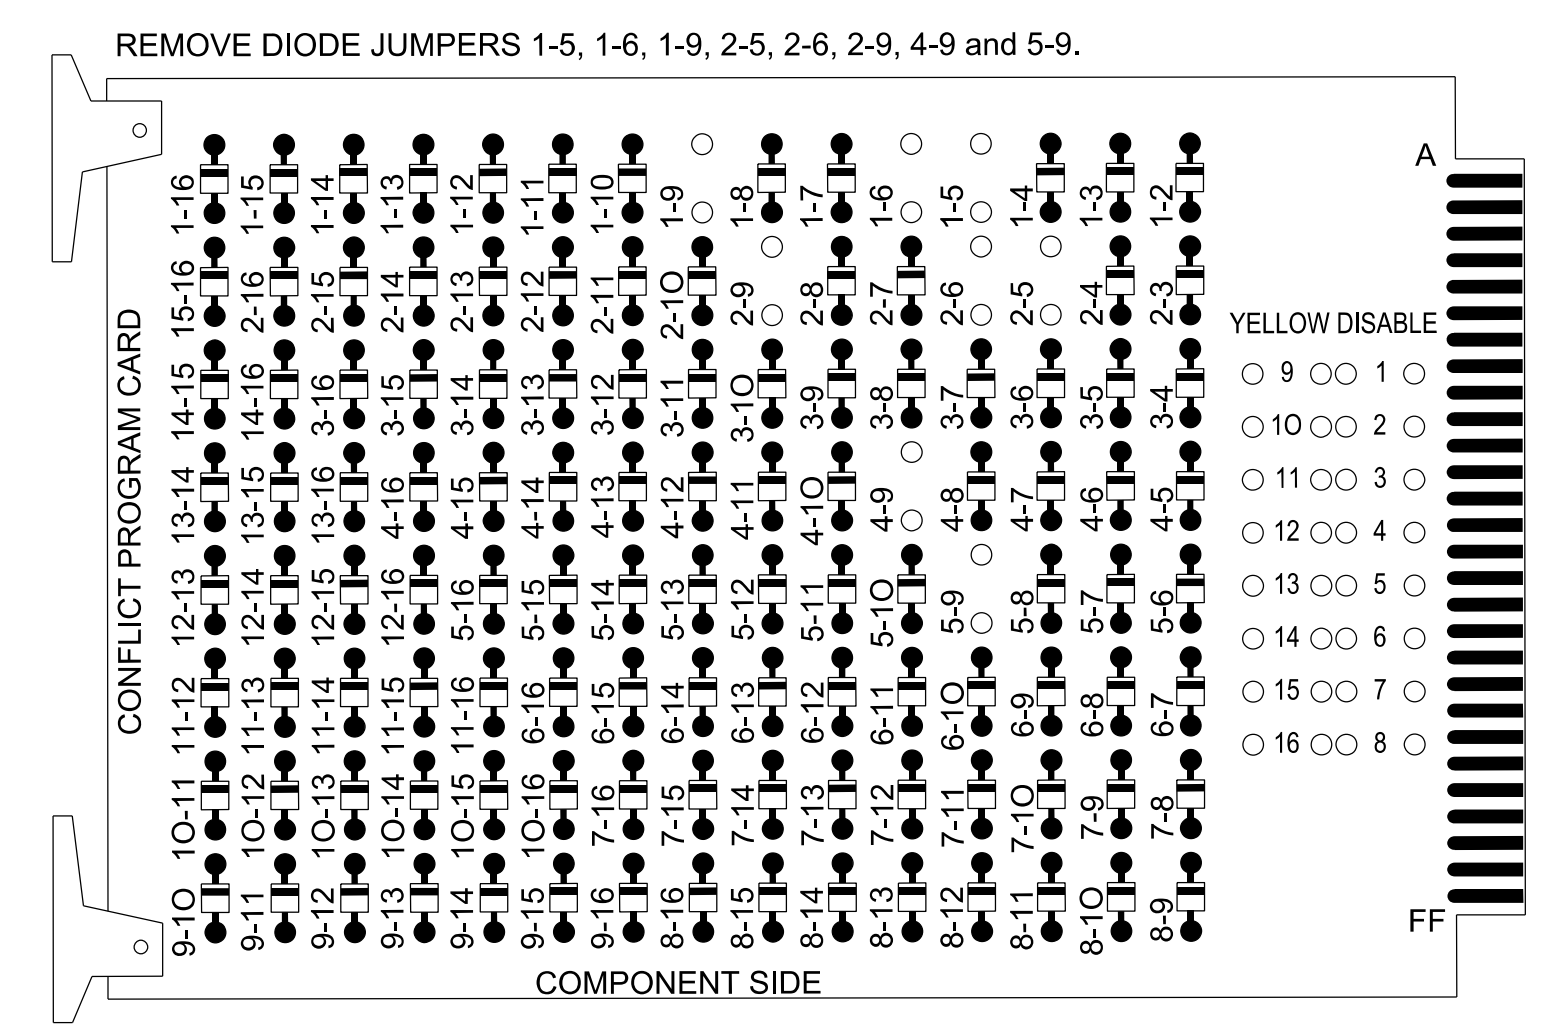

- NOTES:**
- Card is provided with all diode jumpers in place. Removal of any jumper allows its channels to run concurrently.
 - Make sure jumpers SEL2-SEL5 are present on the monitor board.

NOTES

- To prevent "flash-conflict" problems, insert red flash program blocks for all unused vehicle load switches in the output file. The installer shall verify that signal heads flash in accordance with the Signal Plans.
- Ensure that Red Enable is active at all times during normal operation. To prevent Red Failures on unused monitor channels, tie unused red monitor inputs 3,7, 8,10,11,12,13,14,15 & 16 to load switch AC+ per the cabinet manufacturer's instructions.
- Enable Simultaneous Gap-Out for all phases.
- Program phases 2 and 6 for Start Up In Green.
- Program phases 2 and 6 for Yellow Flash.
- If this signal will be managed by an ATMS software, enable controller and detector logging for all detectors used at this location.

EQUIPMENT INFORMATION

CONTROLLER.....2070
 CABINET.....332 W/ AUX OUTPUT FILE
 SOFTWARE.....ECONOLITE OASIS
 CABINET MOUNT.....BASE
 OUTPUT FILE POSITIONS...18 (12-STD, 6-AUX)
 LOAD SWITCHES USED.....S1,S2,S4,S5,S6,S9
 PHASES USED.....1,2,4,5,6
 OVERLAP A.....4+5
 OVERLAP B.....NOT USED
 OVERLAP C.....NOT USED
 OVERLAP D.....NOT USED


SIGNAL HEAD HOOK-UP CHART

LOAD SWITCH NO.	S1	S2	S2P	S3	S4	S4P	S5	S6	S6P	S7	S8	S8P	S9	S10	S11	S12	S13	S14
PHASE	1	2	2 PED	3	4	4 PED	5	6	6 PED	7	8	8 PED	OLA	OLB	SPARE	OLC	OLD	SPARE
SIGNAL HEAD NO.	11	21,22	NU	NU	41,42	NU	51	61,62	NU	NU	NU	NU	43,44	NU	NU	NU	NU	NU
RED		128			101			134					A121					
YELLOW		129						135										
GREEN		130						136										
RED ARROW	125							131										
YELLOW ARROW	126				102		132						A122					
GREEN ARROW	127				103		133						A123					

NU = Not Used
 FLASH NOTE: rewire OLA to flash on Flasher Unit #2, Circuit #2.

INPUT FILE POSITION LAYOUT

(front view)

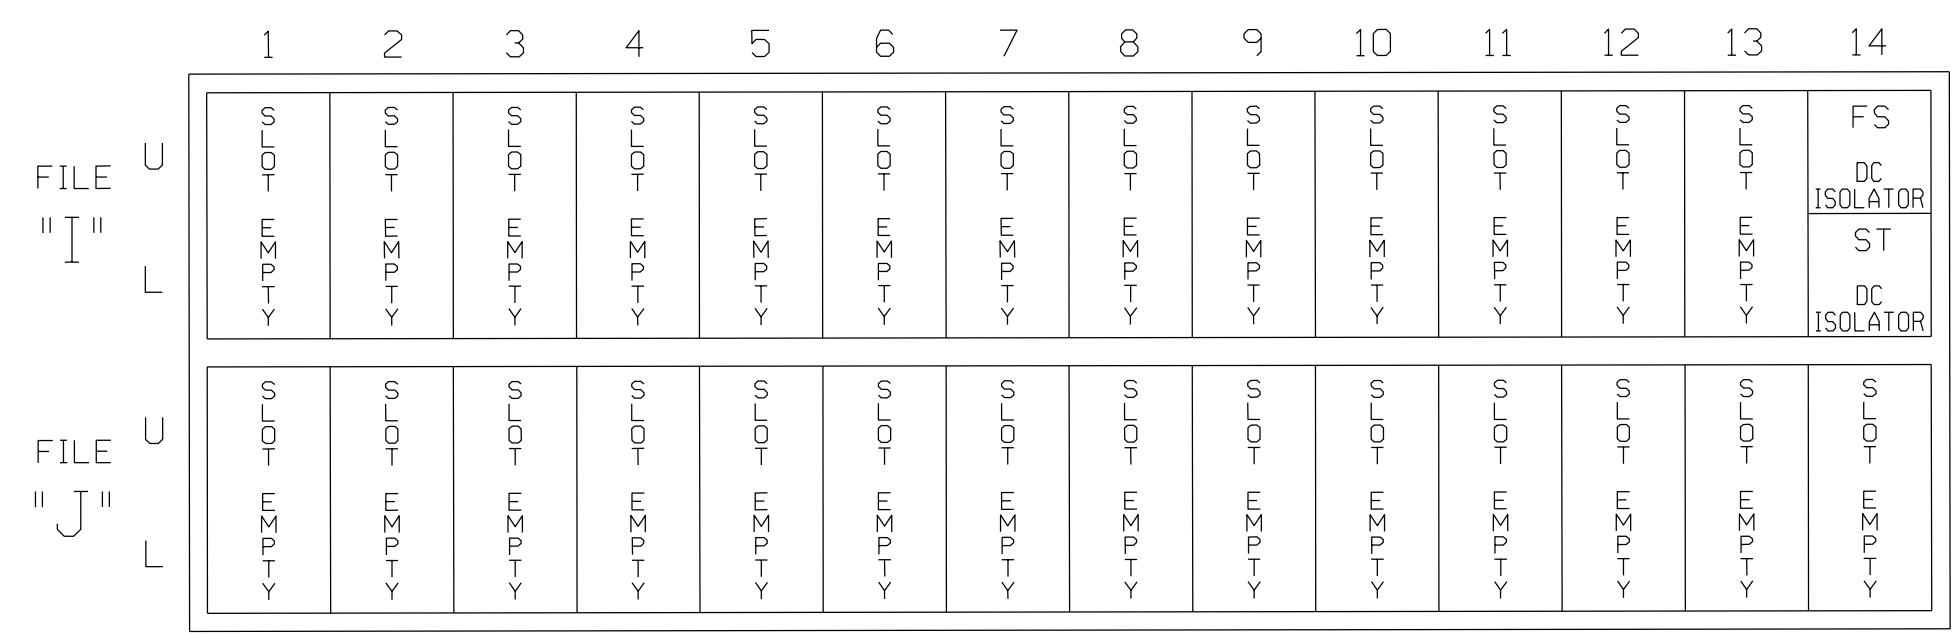

EX.: 1A, 2A, ETC. = LOOP NO.'S
 FS = FLASH SENSE
 ST = STOP TIME
 ⊗ Wired Input - Do not populate slot with detector card

SPECIAL DETECTOR NOTE

Install a video detection system for vehicle detection. Perform installation according to manufacturer's directions and NCDOT engineer-approved mounting locations to accomplish the detection schemes shown on the Signal Design Plans.

OVERLAP PROGRAMMING DETAIL

(program controller as shown below)

FROM MAIN MENU PRESS '8' (OVERLAPS), THEN '1' (VEHICLE OVERLAP SETTINGS).

```

PAGE 1: VEHICLE OVERLAP 'A' SETTINGS
PHASE:          12345678910111213141516
VEH OVL PARENTS:  XX
VEH OVL NOT VEH:
VEH OVL NOT PED:
VEH OVL GRN EXT:
STARTUP COLOR:  _ RED _ YELLOW _ GREEN
FLASH COLORS:  _ RED _ YELLOW _ GREEN
SELECT VEHICLE OVERLAP OPTIONS: (Y/N)
FLASH YELLOW IN CONTROLLER FLASH?...N
GREEN EXTENSION (0-255 SEC).....0
YELLOW CLEAR (0=PARENT,3-25.5 SEC)..0.0
RED CLEAR (0=PARENT,0.1-25.5 SEC)..0.0
OUTPUT AS PHASE # (0=NONE, 1-16)....0
    
```

OVERLAP PROGRAMMING COMPLETE

THIS ELECTRICAL DETAIL IS FOR THE SIGNAL DESIGN:11-0944T2
 DESIGNED: May 2023
 SEALED: 5/26/2023
 REVISED: N/A



Temporary Installation -Electrical Detail 1 of 1 (Phase 1)

ELECTRICAL AND PROGRAMMING DETAILS FOR:

Us 421 Business at Curtis Bridge Road

Division 11 Wilkes County Wilkesboro


PLAN DATE: May 2023 REVIEWED BY: M. Stygles

PREPARED BY: S.R. Chiluka REVIEWED BY: J. Ma


REVISIONS: INIT. DATE

DocuSigned by: M. Stygles 5/26/2023

SIG. INVENTORY NO. 11-0944T2

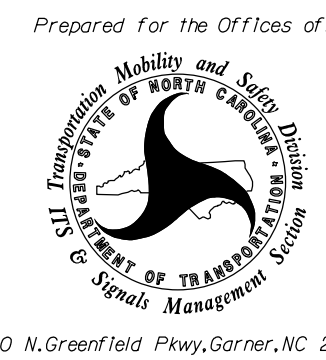

DOCUMENT NOT CONSIDERED FINAL UNLESS ALL SIGNATURES COMPLETED

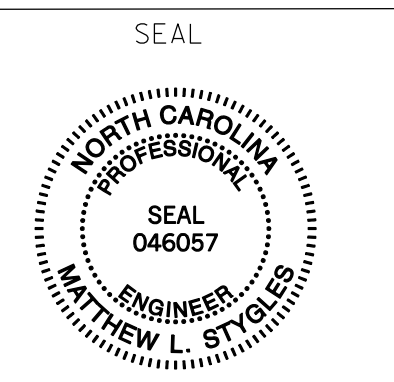

PHASING DIAGRAM



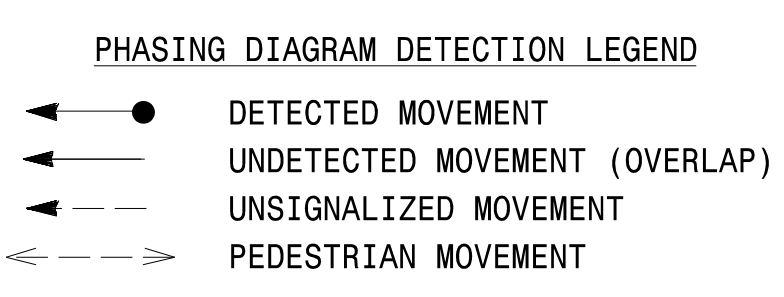


TABLE OF OPERATION

SIGNAL FACE	PHASE					FLASH
	01+5	02+5	02+6	04		
11,12	←	←	←	←	←	
13,14	→	→	→	→	→	
21,22	R	R	G	G	R	Y
41	R	R	R	R	←	R
42,43	R	R	R	R	G	R
44	→	→	→	→	→	R
51	←	←	←	←	←	Y
61,62	R	G	R	G	R	←
63	R	←	R	←	←	←
71	←	←	←	←	←	←

SIGNAL FACE I.D.

All Heads L.E.D.

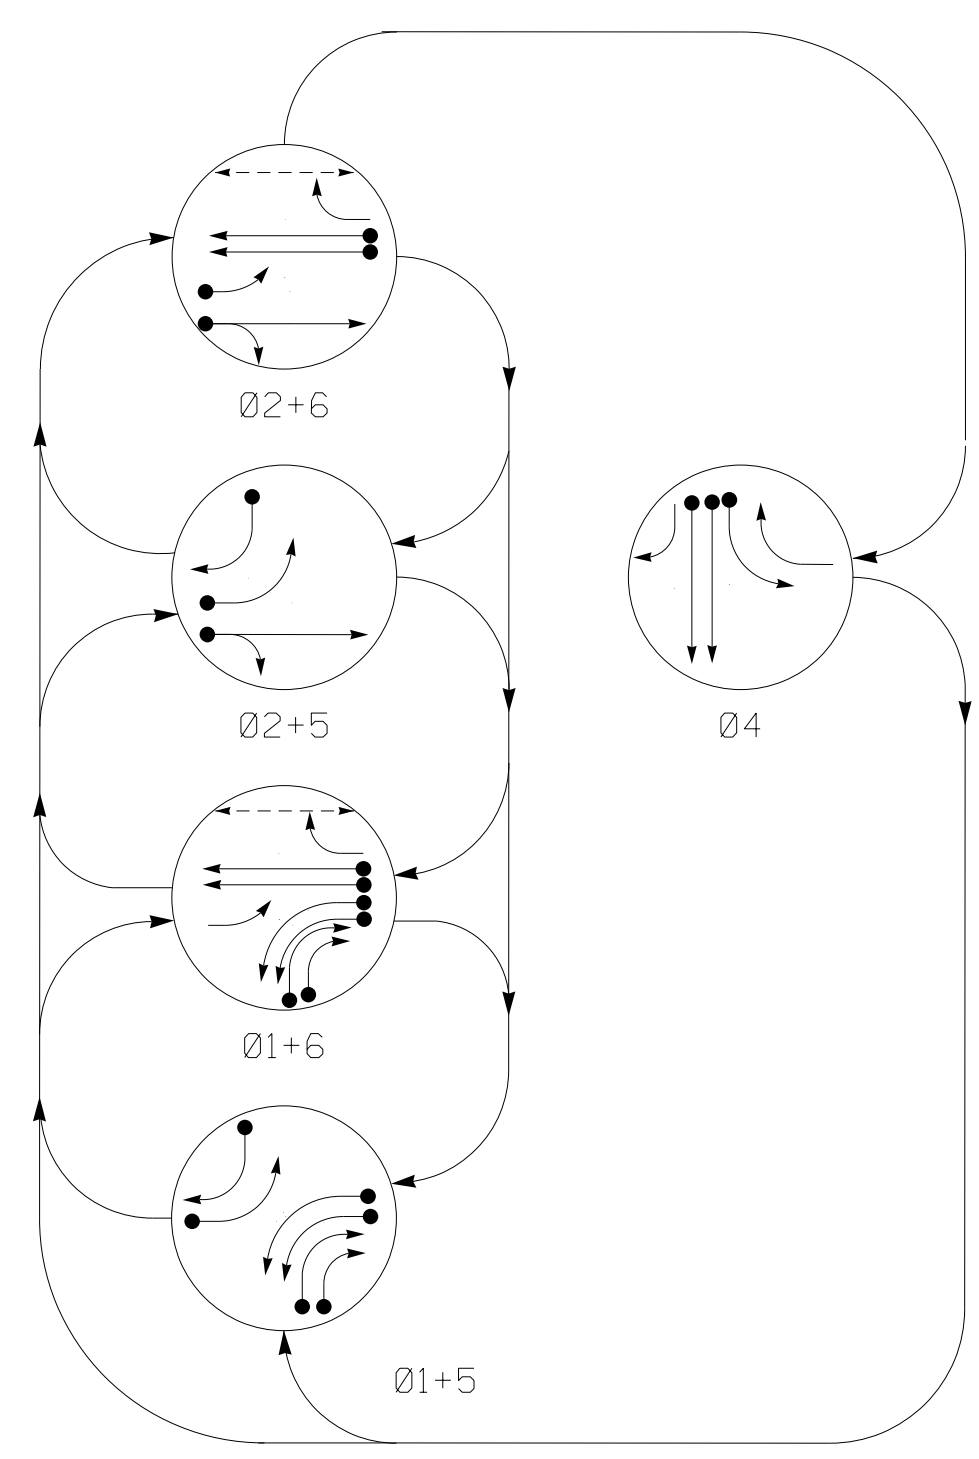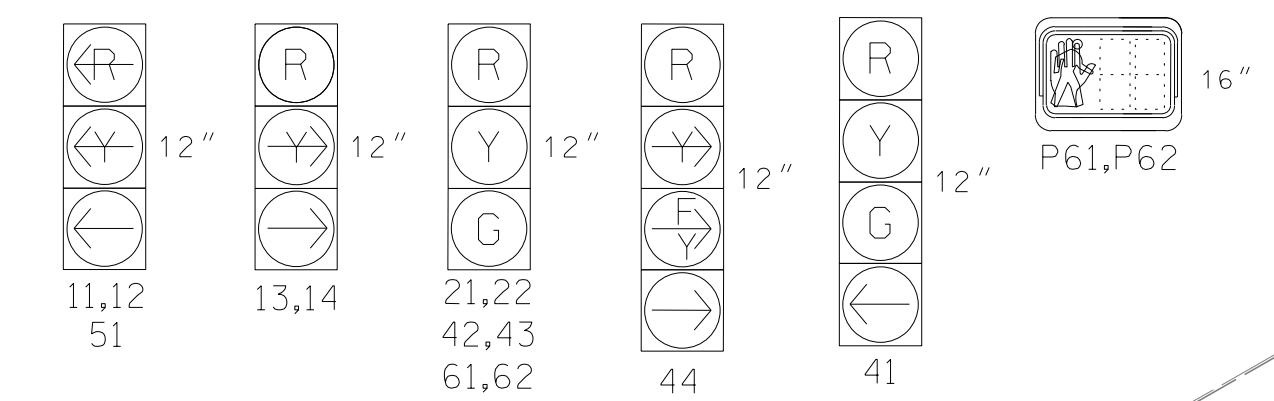

MAXTIME DETECTOR INSTALLATION CHART


LOOP	SIZE (FT)	DISTANCE FROM STOPBAR (FT)	TURNS	NEW LOOP	PROGRAMMING							
					CALL PHASE	DELAY TIME	EXTEND TIME	EXTEND	ADDED INITIAL	CALL	DELAY DURING GREEN	NEW CARD
1A,1B	*	0	*	*	1	-	-	X	-	X	-	*
1C	*	0	*	*	1	15.0	-	X	-	X	-	*
1D	*	0	*	*	1	15.0	-	X	-	X	-	*
2A	*	300	*	*	2	-	1.6	X	X	X	-	*
2B	*	90	*	*	2	-	-	X	X	X	-	*
4A	*	0	*	*	4	-	-	X	X	X	-	*
4B	*	0	*	*	4	-	-	X	X	X	-	*
4C	*	0	*	*	4	-	-	X	X	X	-	*
5A	*	0	*	*	5	15.0	-	X	X	X	-	*
5B	*	0	*	*	5	15.0	-	X	X	X	-	*
6A,6B	*	300	*	*	6	-	1.6	X	X	X	-	*
6C,6D	*	90	*	*	6	-	-	X	X	X	-	*

* Video Detection Zone

6 Phase Fully Actuated (Isolated)

NOTES


- Refer to "Roadway Standard Drawings NCDOT" dated January 2018 and "Standard Specifications for Roads and Structures" dated January 2018.
- Do not program signal for late night operation unless otherwise directed by the Engineer.
- Set all detector units to presence mode.
- This intersection uses video detection. Install detectors according to the manufacturer's instructions to achieve the desired detection.
- Omit "walk" and flashing "Don't Walk" with no pedestrian calls.
- Program pedestrian heads to countdown the flashing "Don't Walk" time only.
- To provide a leading pedestrian interval on phase 2, program FYA heads 51 and 22 to delay for 3 seconds after the start of the phase 6 walk interval. See electrical details.
- Refer to Pavement Marking Plans for proposed stop bar locations.
- Reposition existing signal heads as shown on the plans.

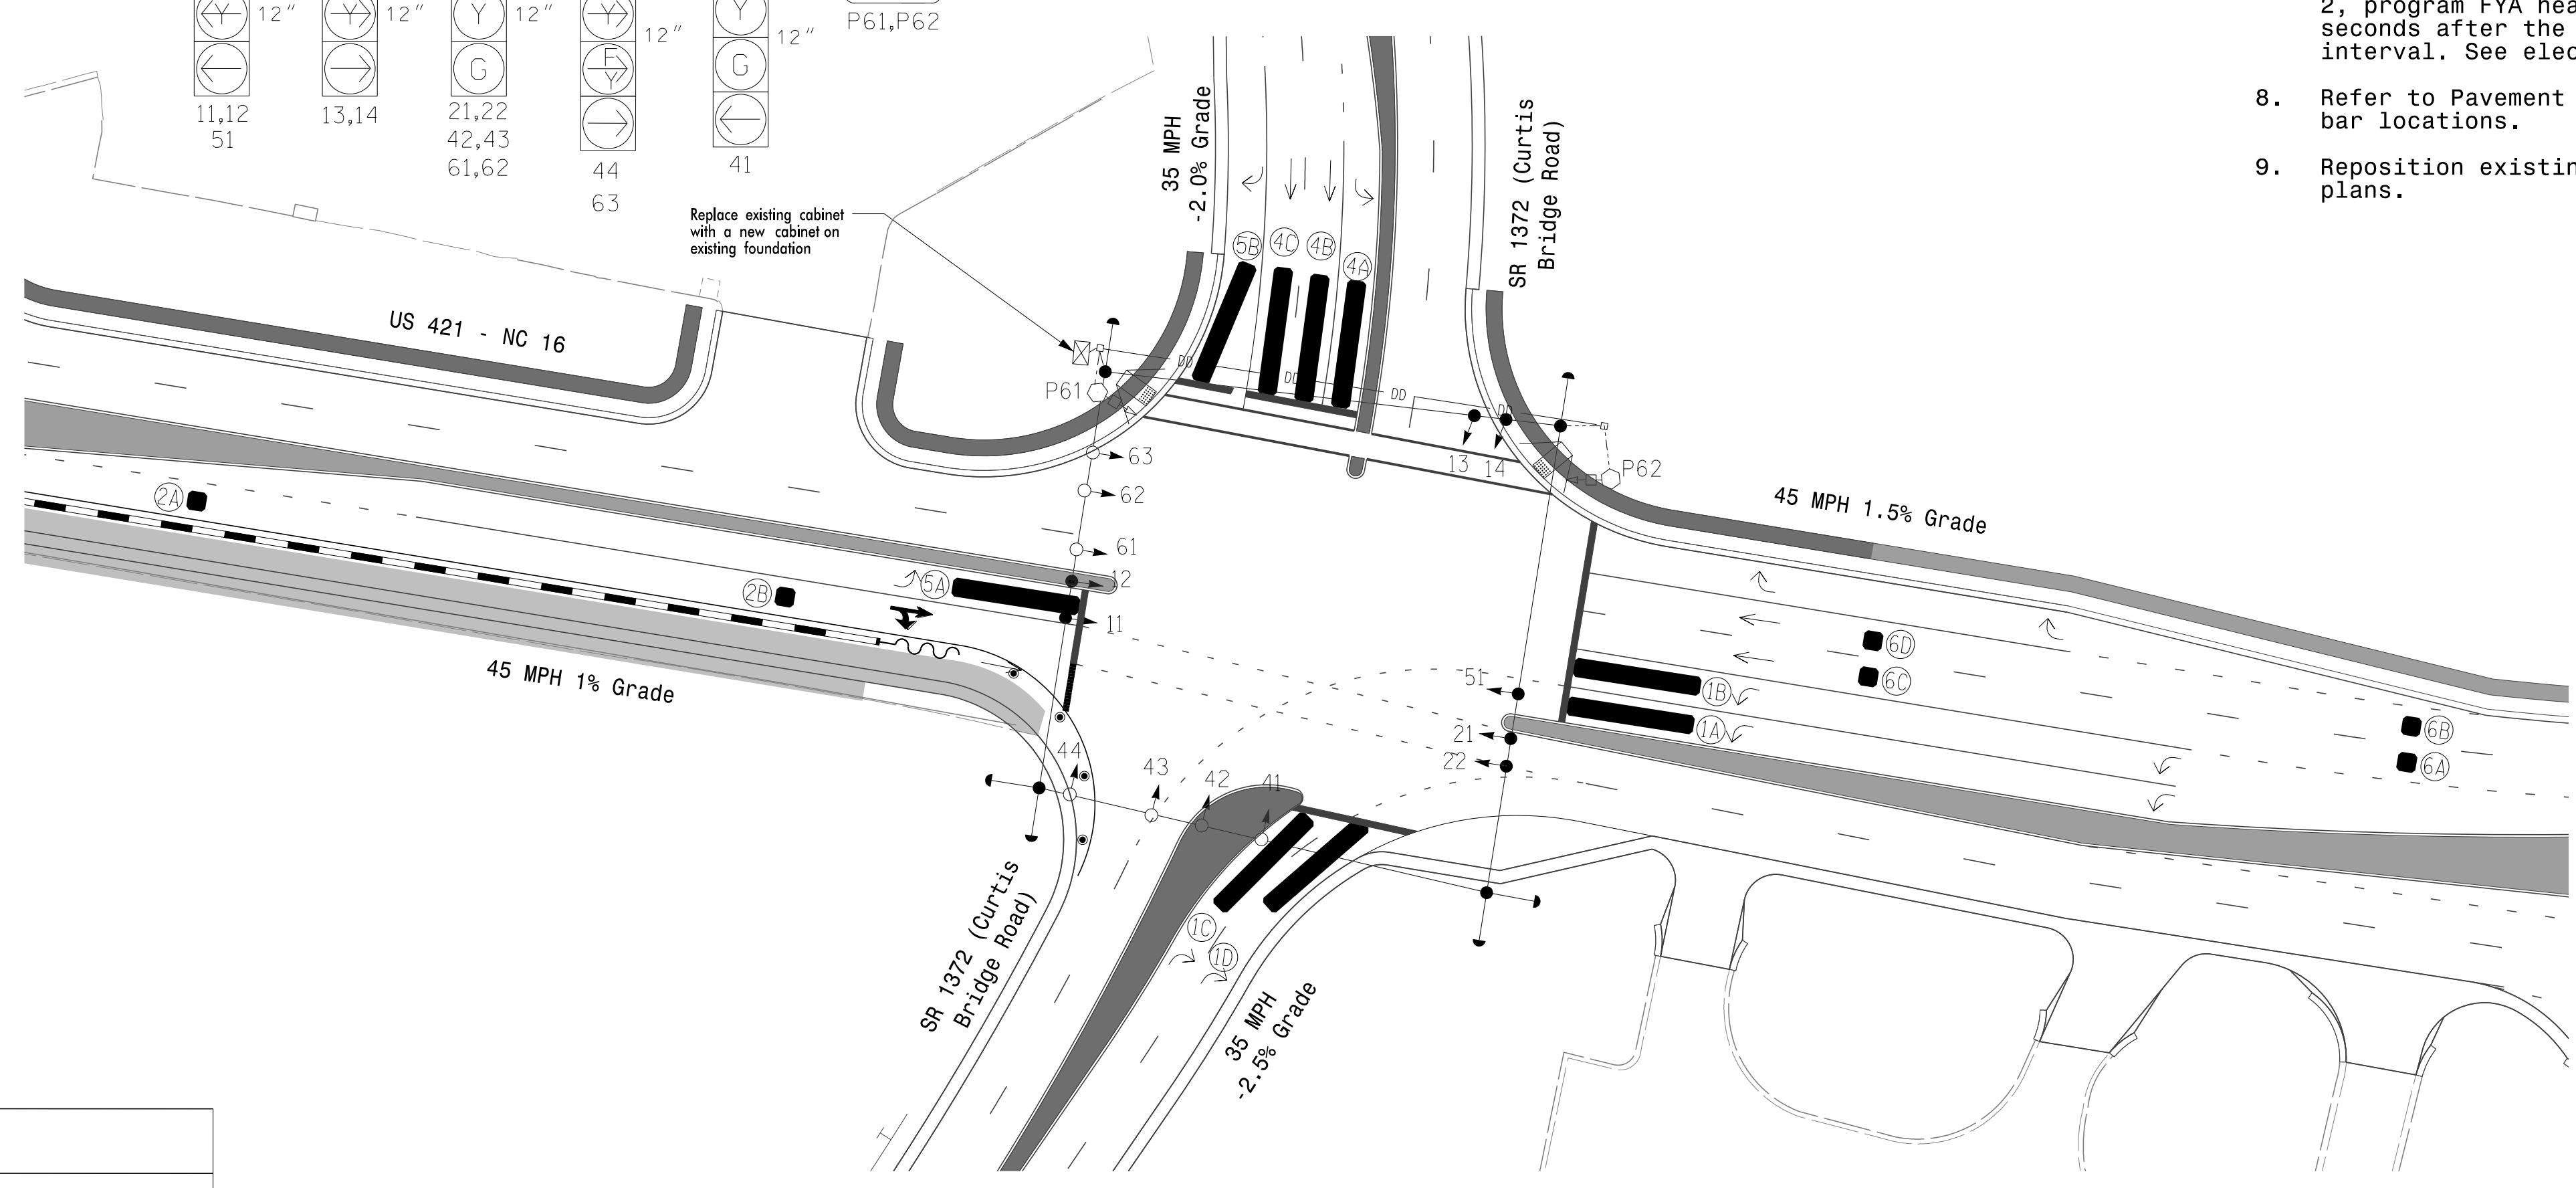

MAXTIME TIMING CHART

FEATURE	PHASE					
	1	2	4	5	6	
Walk *	-	-	-	-	7	
Ped Clear *	-	-	-	-	32	
Min Green	7	12	7	7	12	
Passage *	2.0	2.0	2.0	2.0	2.0	
Max I *	30	60	30	30	60	
Yellow Change	3.0	4.6	3.8	3.0	4.5	
Red Clear	3.5	1.5	2.4	3.5	1.8	
Added Initial *	-	2.5	-	-	1.5	
Maximum Initial *	-	34	-	-	34	
Time Before Reduction *	-	15	-	-	15	
Time To Reduce *	-	30	-	-	30	
Minimum Gap	-	3.4	-	-	3.4	
Advance Walk	-	-	-	-	**	
Non Lock Detector	X	-	X	X	-	
Vehicle Recall	-	MIN RECALL	-	-	MIN RECALL	
Dual Entry	-	-	-	-	-	

* These values may be field adjusted. Do not adjust Min Green and Extension times for phases 2 and 6 lower than what is shown. Min Green for all other phases should not be lower than 4 seconds.
 ** See note 7

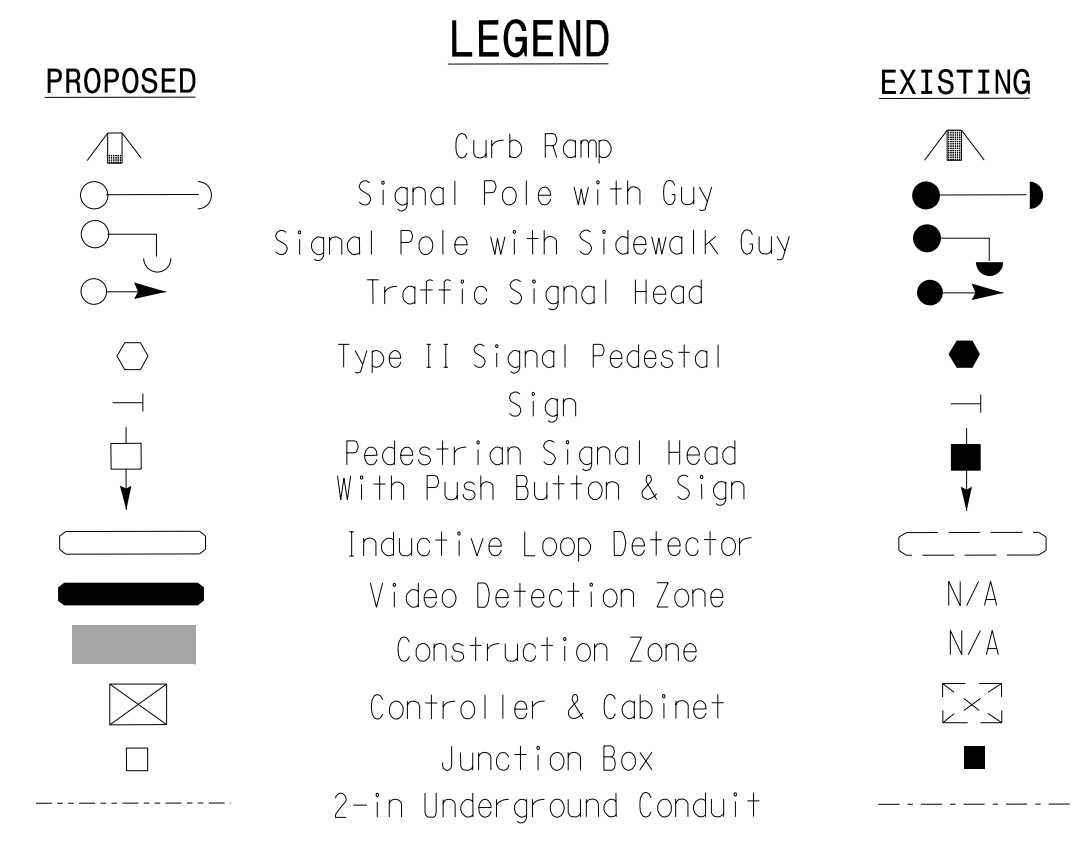

Signal Upgrade - Temporary Design 3(Phase 3)

750 N. Greenfield Pkwy, Garner, NC 27529

US 421 Business at Curtis Bridge Road

Division 11 Wilkes County Wilkesboro

PLAN DATE: May 2023 REVIEWED BY: M.L. Stygles

PREPARED BY: S.R. Chiluka REVIEWED BY: J. Ma

SEAL

SEAL 047250

SCALE 0 40
1" = 40'

REVISIONS	INIT.	DATE

DocuSign by S.R. Chiluka 26/2023



SIG. INVENTORY NO. II-0944T3

2/27/2020 2:39:55 PM \\vhb\gbl\proj\Raleigh\38621\03 NCDOT U-5312 Wilkes Co\NCDOT\Traffic\Signals\Design\Signals\90%\Design Plans\U5312_Sig_Border.dgn

18 CHANNEL CONFLICT MONITOR PROGRAMMING DETAIL

(remove jumpers and set switches as shown)

REMOVE DIODE JUMPERS 1-5, 1-6, 1-7, 1-10, 1-12, 1-15, 2-5, 2-6, 2-7, 2-10, 2-12, 2-15, 3-4, 3-10, 3-12, 4-10, 4-12, 5-7, 5-12, 6-10, 6-15, 7-11, 7-12, 10-12, 10-15, and 11-15.

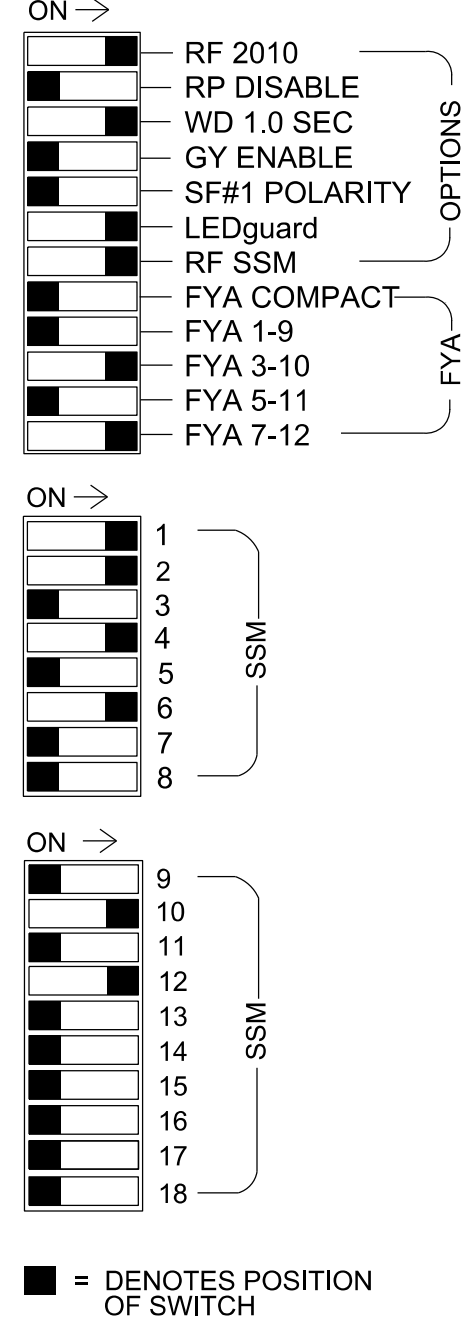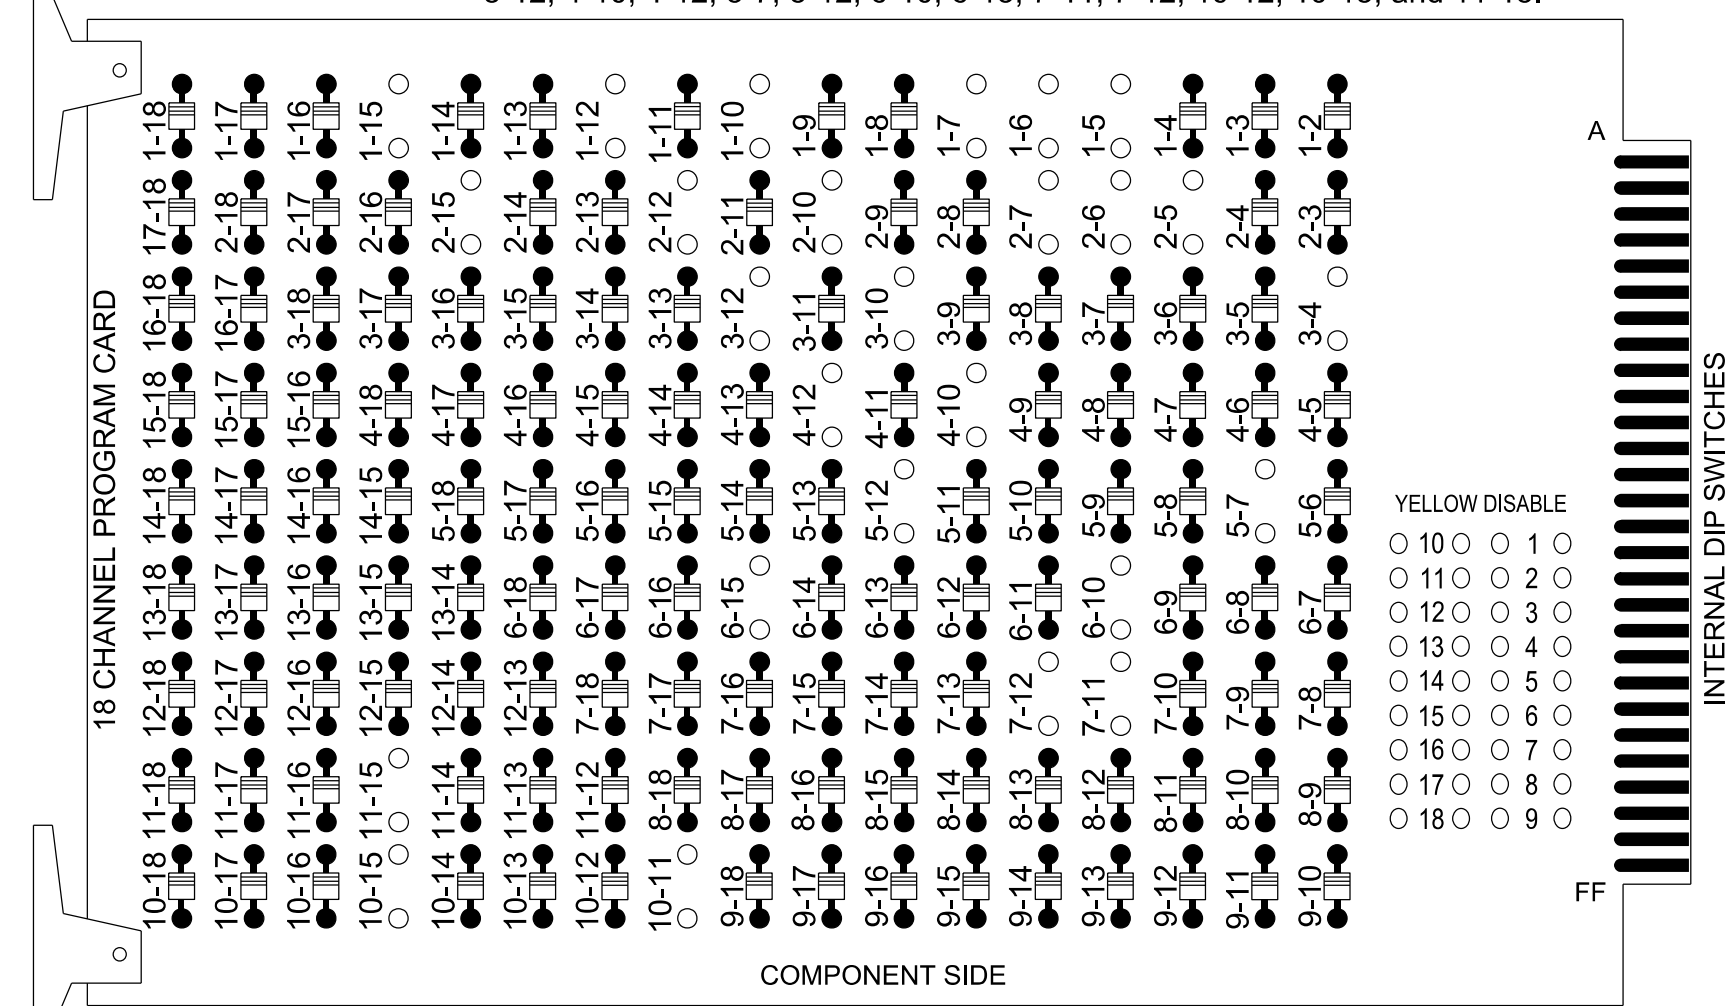

REMOVE JUMPERS AS SHOWN

NOTES:

- Card is provided with all diode jumpers in place. Removal of any jumper allows its channels to run concurrently.
- Ensure jumpers SEL2-SEL5 and SEL9 are present on the monitor board.
- Ensure that the Red Enable is active at all times during normal operation.
- Connect serial cable from conflict monitor to comm. port 1 of 2070 controller. Ensure conflict monitor communicates with 2070.

NOTES

- To prevent "flash-conflict" problems, insert red flash program blocks for all unused vehicle load switches in the output file. The installer shall verify that signal heads flash in accordance with the signal plan.
- Program controller to start up in phase 2 Green No Walk and phase 6 Walk.
- If this signal will be managed by an ATMS software, enable controller and detector logging for all detectors used at this location.

EQUIPMENT INFORMATION

Controller.....2070LX
 Cabinet.....332 w/ Aux
 Software.....Q-Free MAXTIME
 Cabinet Mount.....Base
 Output File Positions.....18 With Aux. Output File
 Load Switches Used.....S1,S2,S4,S5,S7,S8,S9,S10,AUXS2, AUXS5
 Phases Used.....1,2,4,5,6,6PED
 Overlap "1".....NOT USED
 Overlap "2".....*
 Overlap "3".....NOT USED
 Overlap "4".....*
 Overlap "7".....*
 Overlap "8".....*

*See overlap programming detail on sheet 2.

SIGNAL HEAD HOOK-UP CHART

LOAD SWITCH NO.	S1	S2	S3	S4	S5	S6	S7	S8	S9	S10	S11	S12	AUX S1	AUX S2	AUX S3	AUX S4	AUX S5	AUX S6	
CMU CHANNEL NO.	1	2	13	3	4	14	5	6	15	7	8	16	9	10	17	11	12	18	
PHASE	1	2	2 PED	OL7	4	4 PED	5	6	6 PED	OL8	8	8 PED	OL1	OL2	SPARE	OL3	OL4	SPARE	
SIGNAL HEAD NO.	11,12, 13,14	21,22	NU	63	41	42,43	NU	51	61,62	P61, P62	44	NU	NU	NU	63	NU	NU	44	NU
RED		128			101	101			134					A124				A101	
YELLOW		129		*	102	102			135		*								
GREEN		130			103	103			136										
RED ARROW	125								131										
YELLOW ARROW	126								132					A125				A102	
FLASHING YELLOW ARROW														A126				A103	
GREEN ARROW	127			118	103		133				124								
Hand										119									
Walking Person										121									

NU = Not Used
 * Denotes install load resistor. See load resistor installation detail this sheet.
 * See pictorial of head wiring in detail this sheet.

INPUT FILE POSITION LAYOUT

(front view)

FILE	1	2	3	4	5	6	7	8	9	10	11	12	13	14
U	TOT S	TOT S	TOT S	TOT S	TOT S	TOT S	TOT S	TOT S	TOT S	TOT S	TOT S	TOT S	6 PED	FS
L	DC ISOLATOR	DC ISOLATOR	DC ISOLATOR	DC ISOLATOR	DC ISOLATOR	DC ISOLATOR	DC ISOLATOR	DC ISOLATOR	DC ISOLATOR	DC ISOLATOR	DC ISOLATOR	DC ISOLATOR	DC ISOLATOR	DC ISOLATOR
U	TOT S	TOT S	TOT S	TOT S	TOT S	TOT S	TOT S	TOT S	TOT S	TOT S	TOT S	TOT S	TOT S	TOT S
L	DC ISOLATOR	DC ISOLATOR	DC ISOLATOR	DC ISOLATOR	DC ISOLATOR	DC ISOLATOR	DC ISOLATOR	DC ISOLATOR	DC ISOLATOR	DC ISOLATOR	DC ISOLATOR	DC ISOLATOR	DC ISOLATOR	DC ISOLATOR

EX.: 1A, 2A, ETC. = LOOP NO.'S


FS = FLASH SENSE
 ST = STOP TIME

INPUT FILE CONNECTION & PROGRAMMING CHART

LOOP NO.	LOOP TERMINAL	INPUT FILE POS.	PIN NO.	INPUT POINT	DETECTOR NO.	CALL PHASE	DELAY TIME	EXTEND TIME	EXTEND	ADDED INITIAL	QUEUE	CALL	DELAY DURING GREEN
PED PUSH BUTTONS													
P61,P62	TB8-7,9	113U	68	34	6	PED 6							


NOTE: INSTALL DC ISOLATOR IN INPUT FILE SLOT 113.

INPUT FILE POSITION LEGEND: J2L

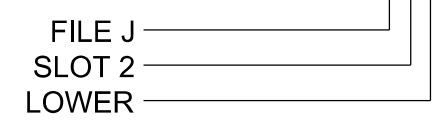

FYA SIGNAL WIRING DETAIL


(wire signal heads as shown)

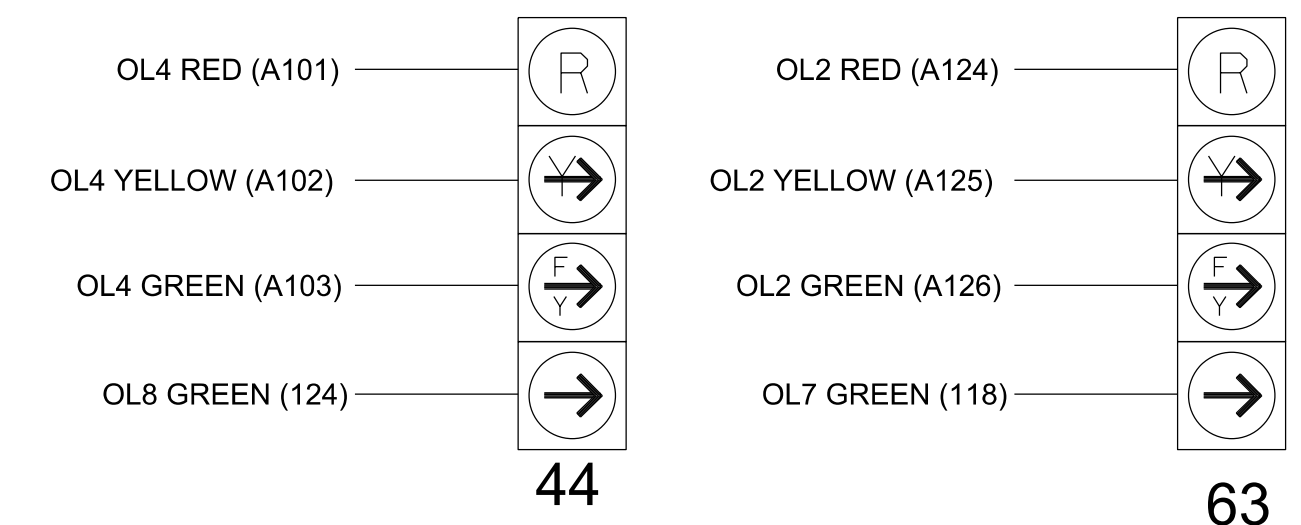

LOAD RESISTOR INSTALLATION DETAIL

(install resistors as shown)

ACCEPTABLE VALUES	
Value (ohms)	Wattage
1.5K - 1.9K	25W (min)
2.0K - 3.0K	10W (min)

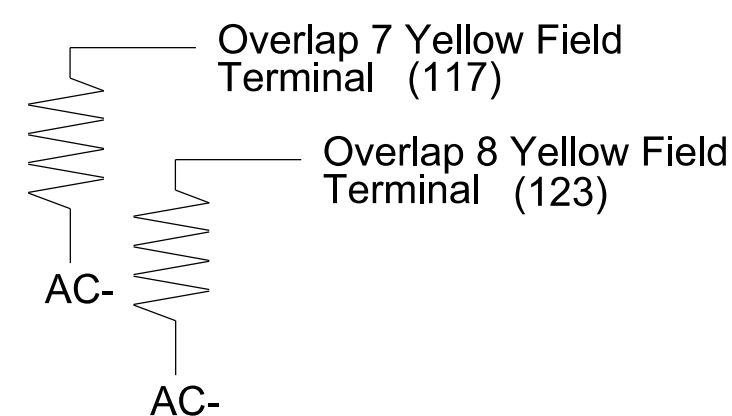

SPECIAL DETECTOR NOTE

Install a video detection system for vehicle detection. Perform installation according to manufacturer's directions and NCDOT engineer-approved mounting locations to accomplish the detection schemes shown on the Signal Design Plans.

THIS ELECTRICAL DETAIL IS FOR THE SIGNAL DESIGN: 11-0944T3
 DESIGNED: May 2023
 SEALED: 5/26/2023
 REVISED: N/A



Temporary Installation - Electrical Detail 1 of 2 (Phase 3)

	US 421 at SR 1372 (Curtis Bridge Rd)	
	Division 11 Wilkes County Wilkesboro PLAN DATE: May 2023 REVIEWED BY: M.L.Stygles PREPARED BY: S.R.Chiluka REVIEWED BY: J.Ma	REVISIONS: _____ INIT: _____ DATE: _____ DocuSigned by: _____ 5/26/2023 DATE: _____ SIG. INVENTORY NO. 11-0944T3