


NOTES: Less than 5' - 10' undisturbed buffer from ROW, ditchline, water feature, or drainage inlet, add BMP.


EROSION CONTROL DETAIL

PROJECT REFERENCE NO.	SHEET NO.
2024CPT.07.14.10411 2024CPT.07.14.20411 2024CPT.07.14.20791	EC-1


BMP Options: Wattle or Silt Fence

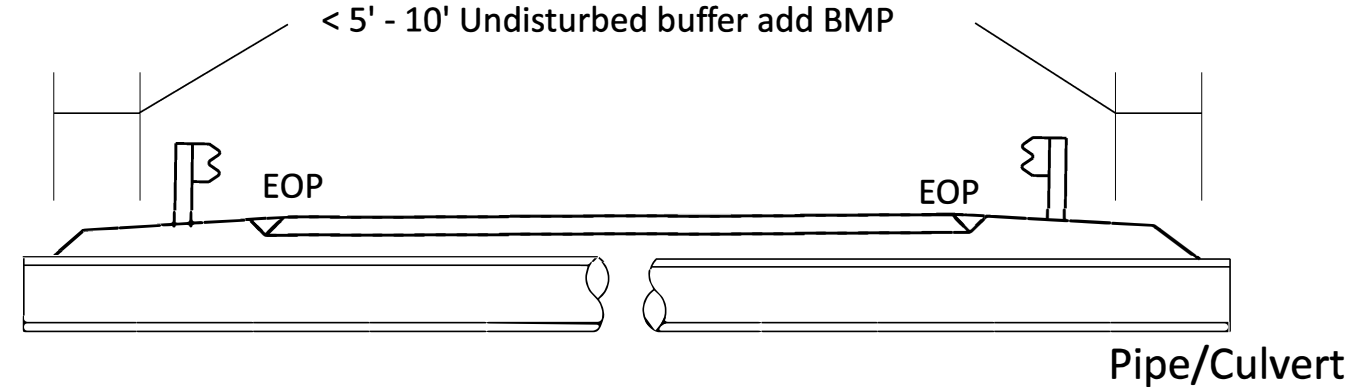


< 5' - 10' Undisturbed buffer from jurisdictional feature add BMP

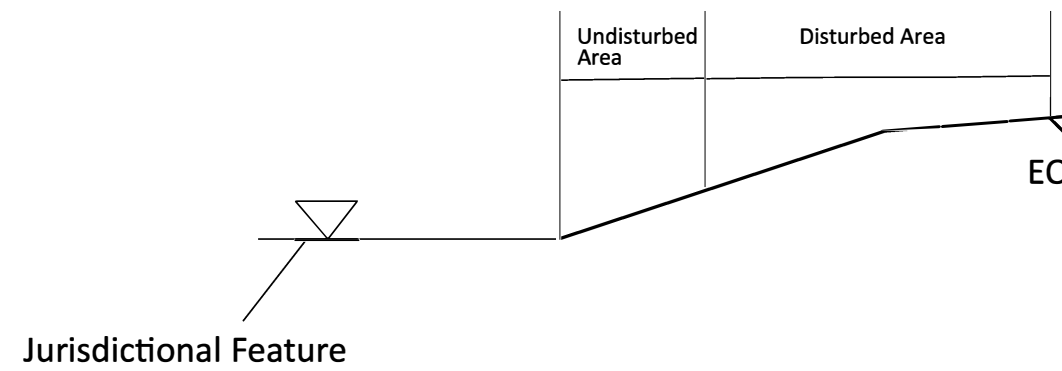

< 5' - 10' Undisturbed buffer from ditchline, add BMP

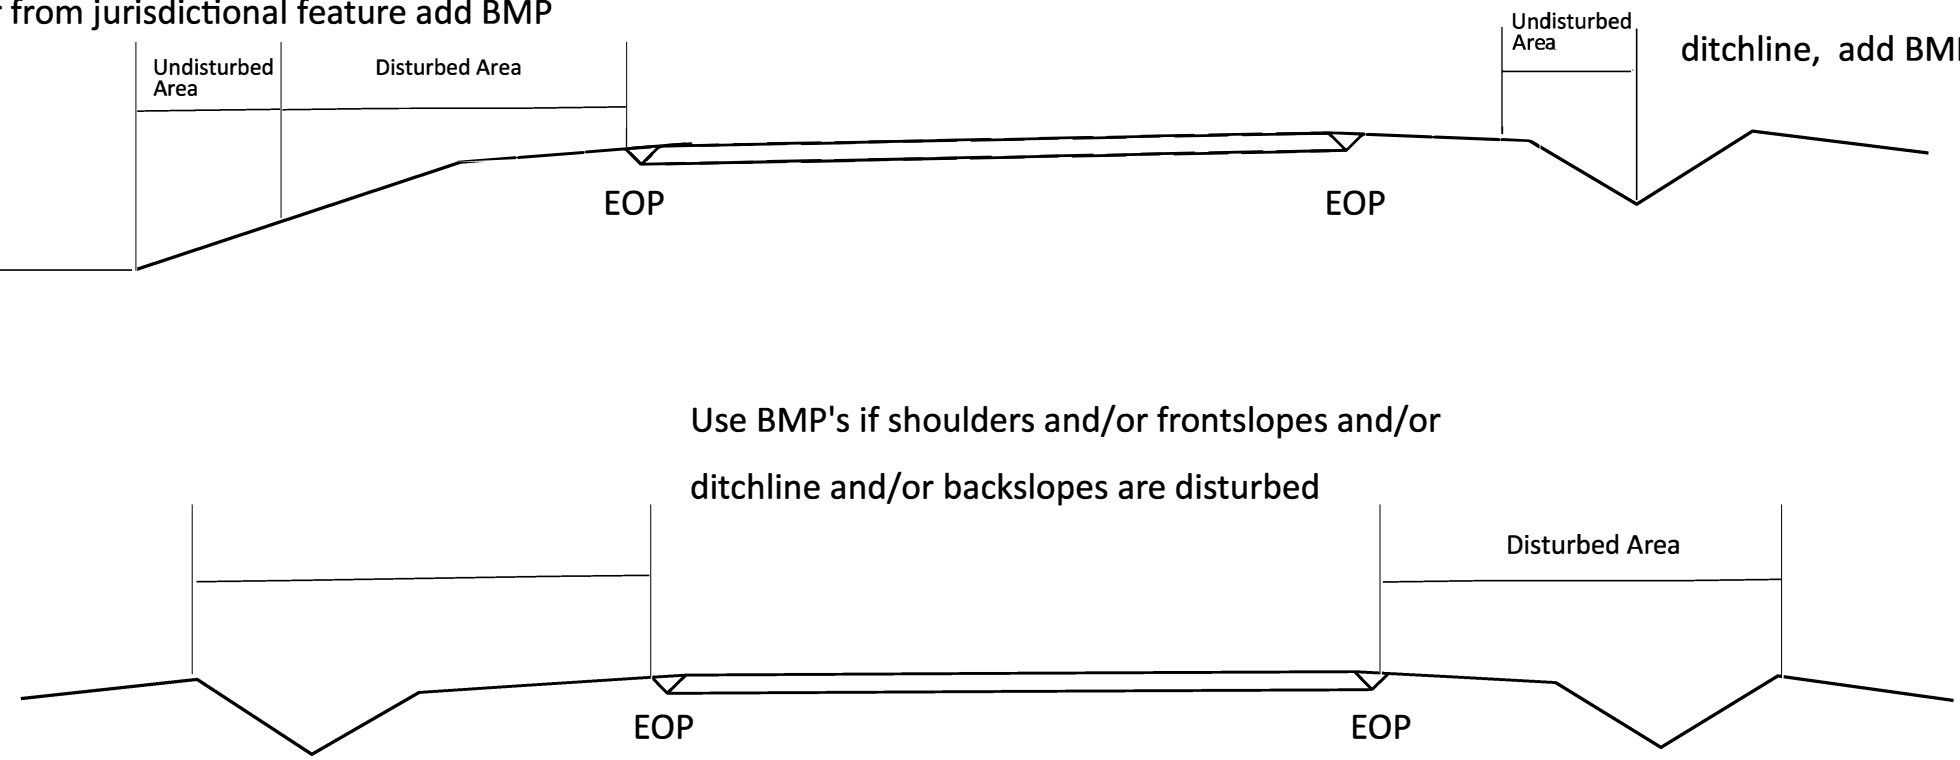

< 5' - 10' Undisturbed buffer from inlet, add wattle

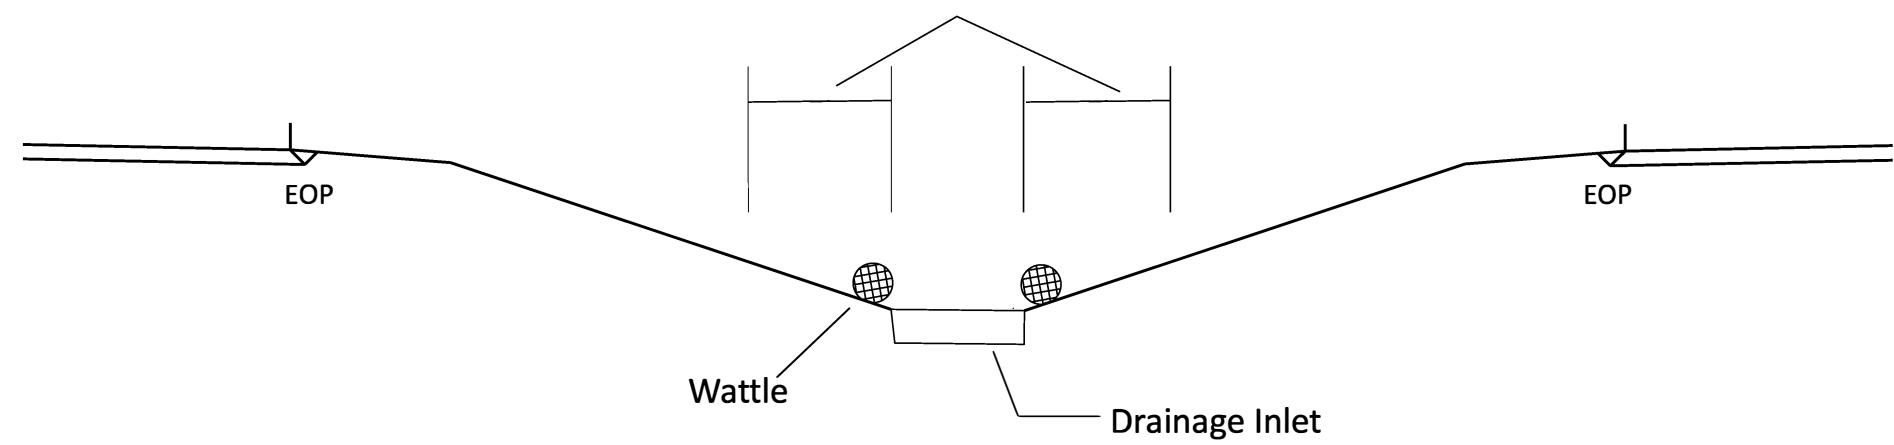

NOT TO SCALE