
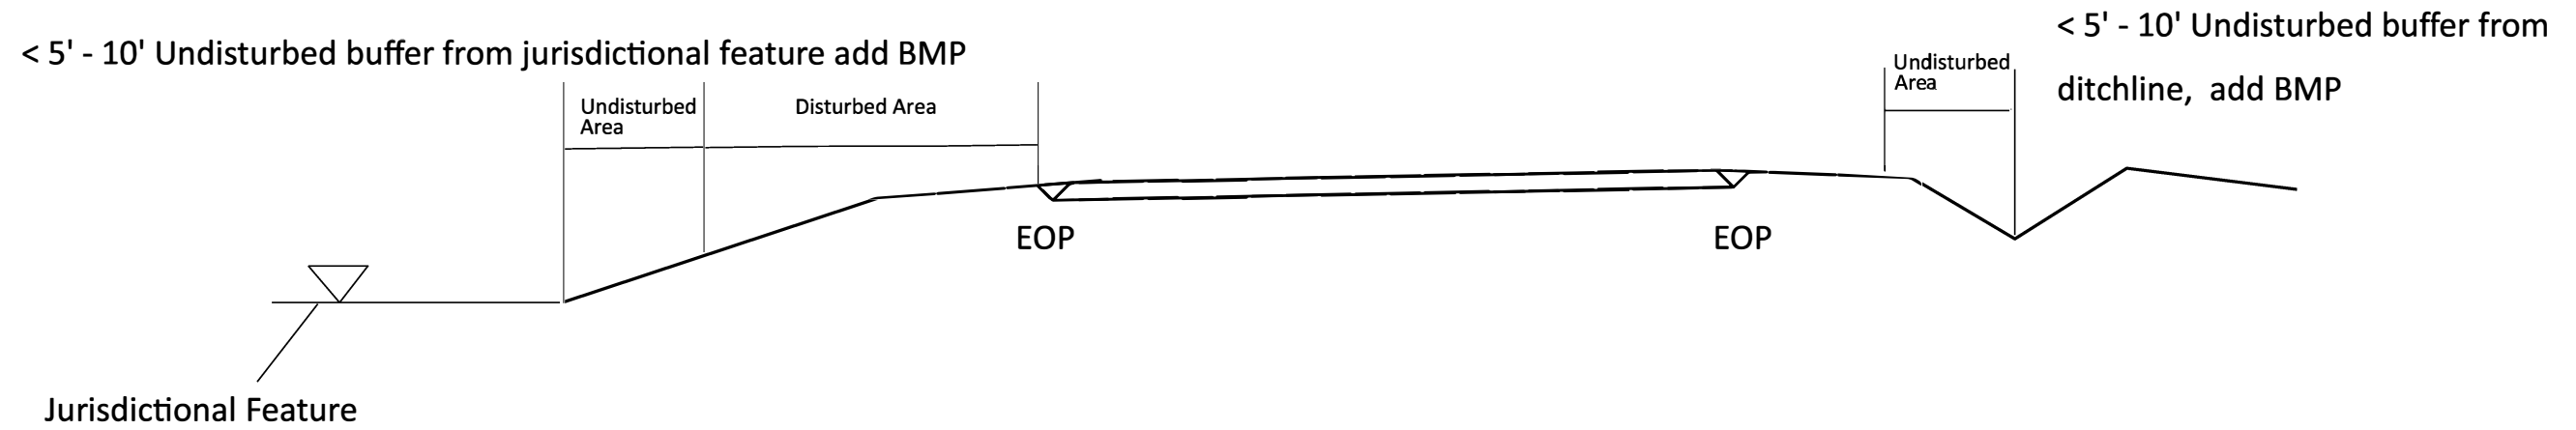


EROSION CONTROL DETAIL


PROJECT REFERENCE NO.	SHEET NO.
2025CPT.07.01.10681, 2025CPT. 07.01.20681	EC-1

NOTES: Less than 5' - 10' undisturbed buffer from ROW, ditchline, water feature, or drainage inlet, add BMP.


BMP Options: Wattle or Silt Fence

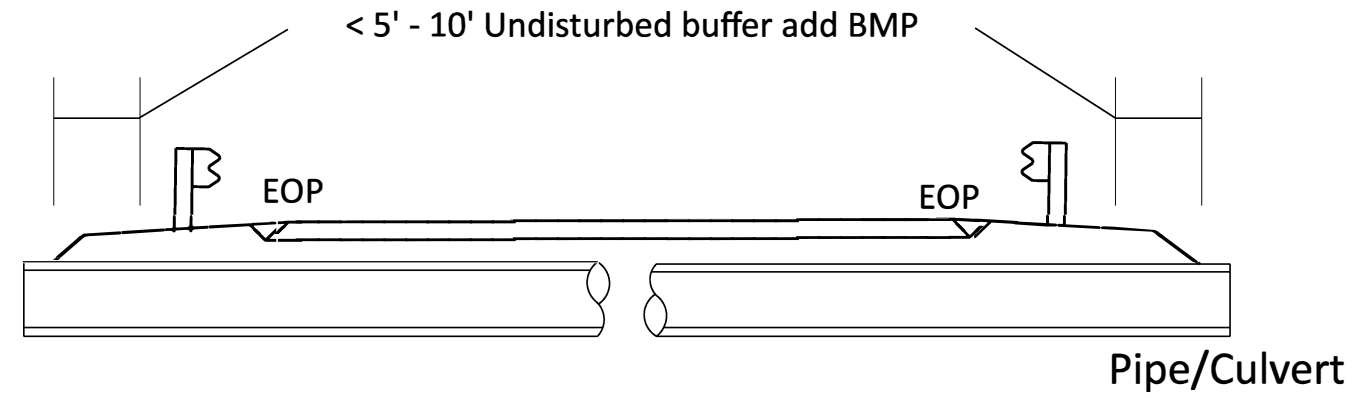

Use BMP's if shoulders and/or frontslopes and/or ditchline and/or backslopes are disturbed

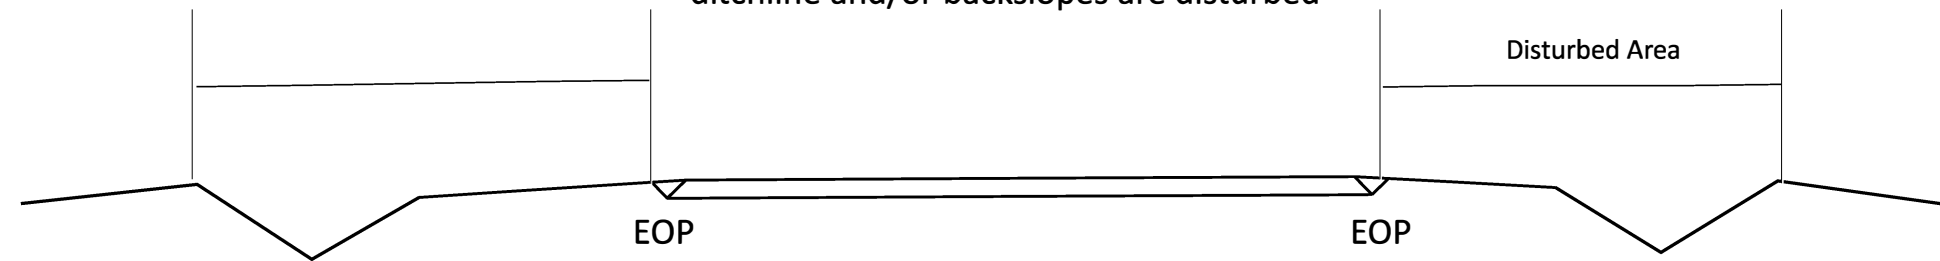

< 5' - 10' Undisturbed buffer from inlet, add wattle

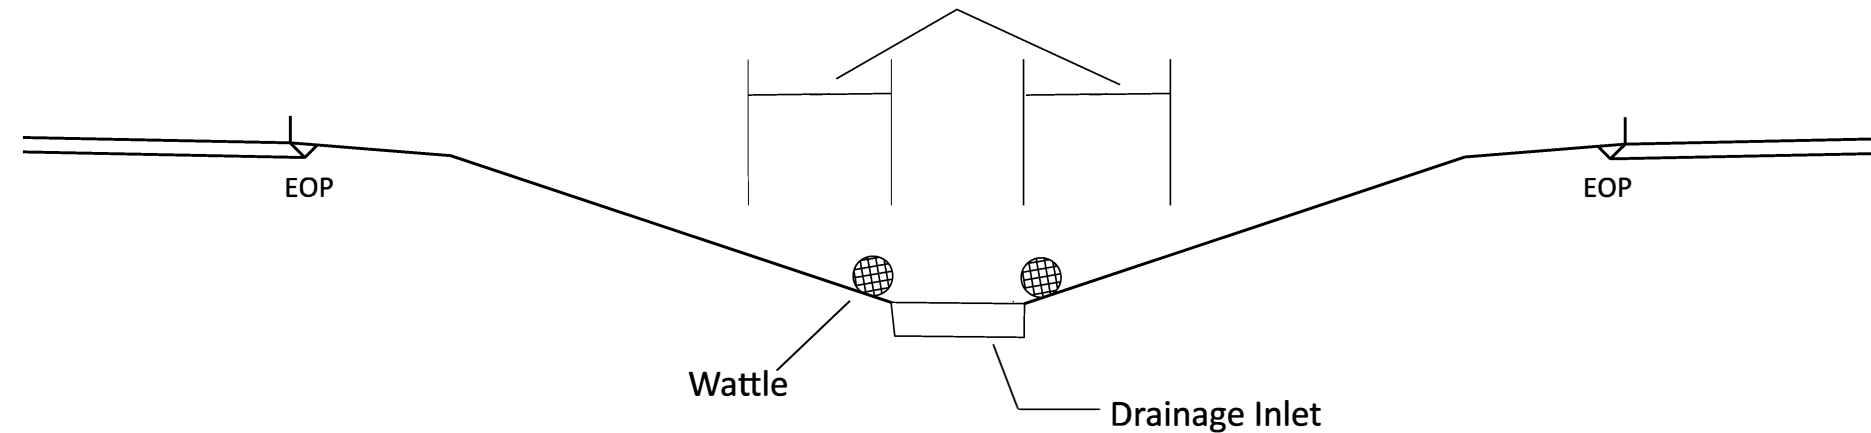

NOT TO SCALE