


FINAL EROSION CONTROL
 FOR CONSTRUCTION
 SHEET 4

NOTE:
 UTILIZE TURBIDITY CURTAIN DURING BRIDGE
 REMOVAL AND CONSTRUCTION WHERE APPLICABLE.

CUR DATA -L-
 Plc 8+56.77
 $\Delta c = 18^{\circ}56'14.8''$ (LT)
 D = $06^{\circ}05'43.1''$
 Lc = 310.6896"
 Tc = 156.7746"
 R = 940.0000"
 SE = EXIST.

CUR DATA -L-
 Plc 13+93.64
 $\Delta c = 34^{\circ}03'56.3''$ (LT)
 D = $04^{\circ}35'01.2''$
 Lc = 743.1970"
 Tc = 382.9464"
 R = 1250.0000"
 V = 50MPH
 SE = 0.06

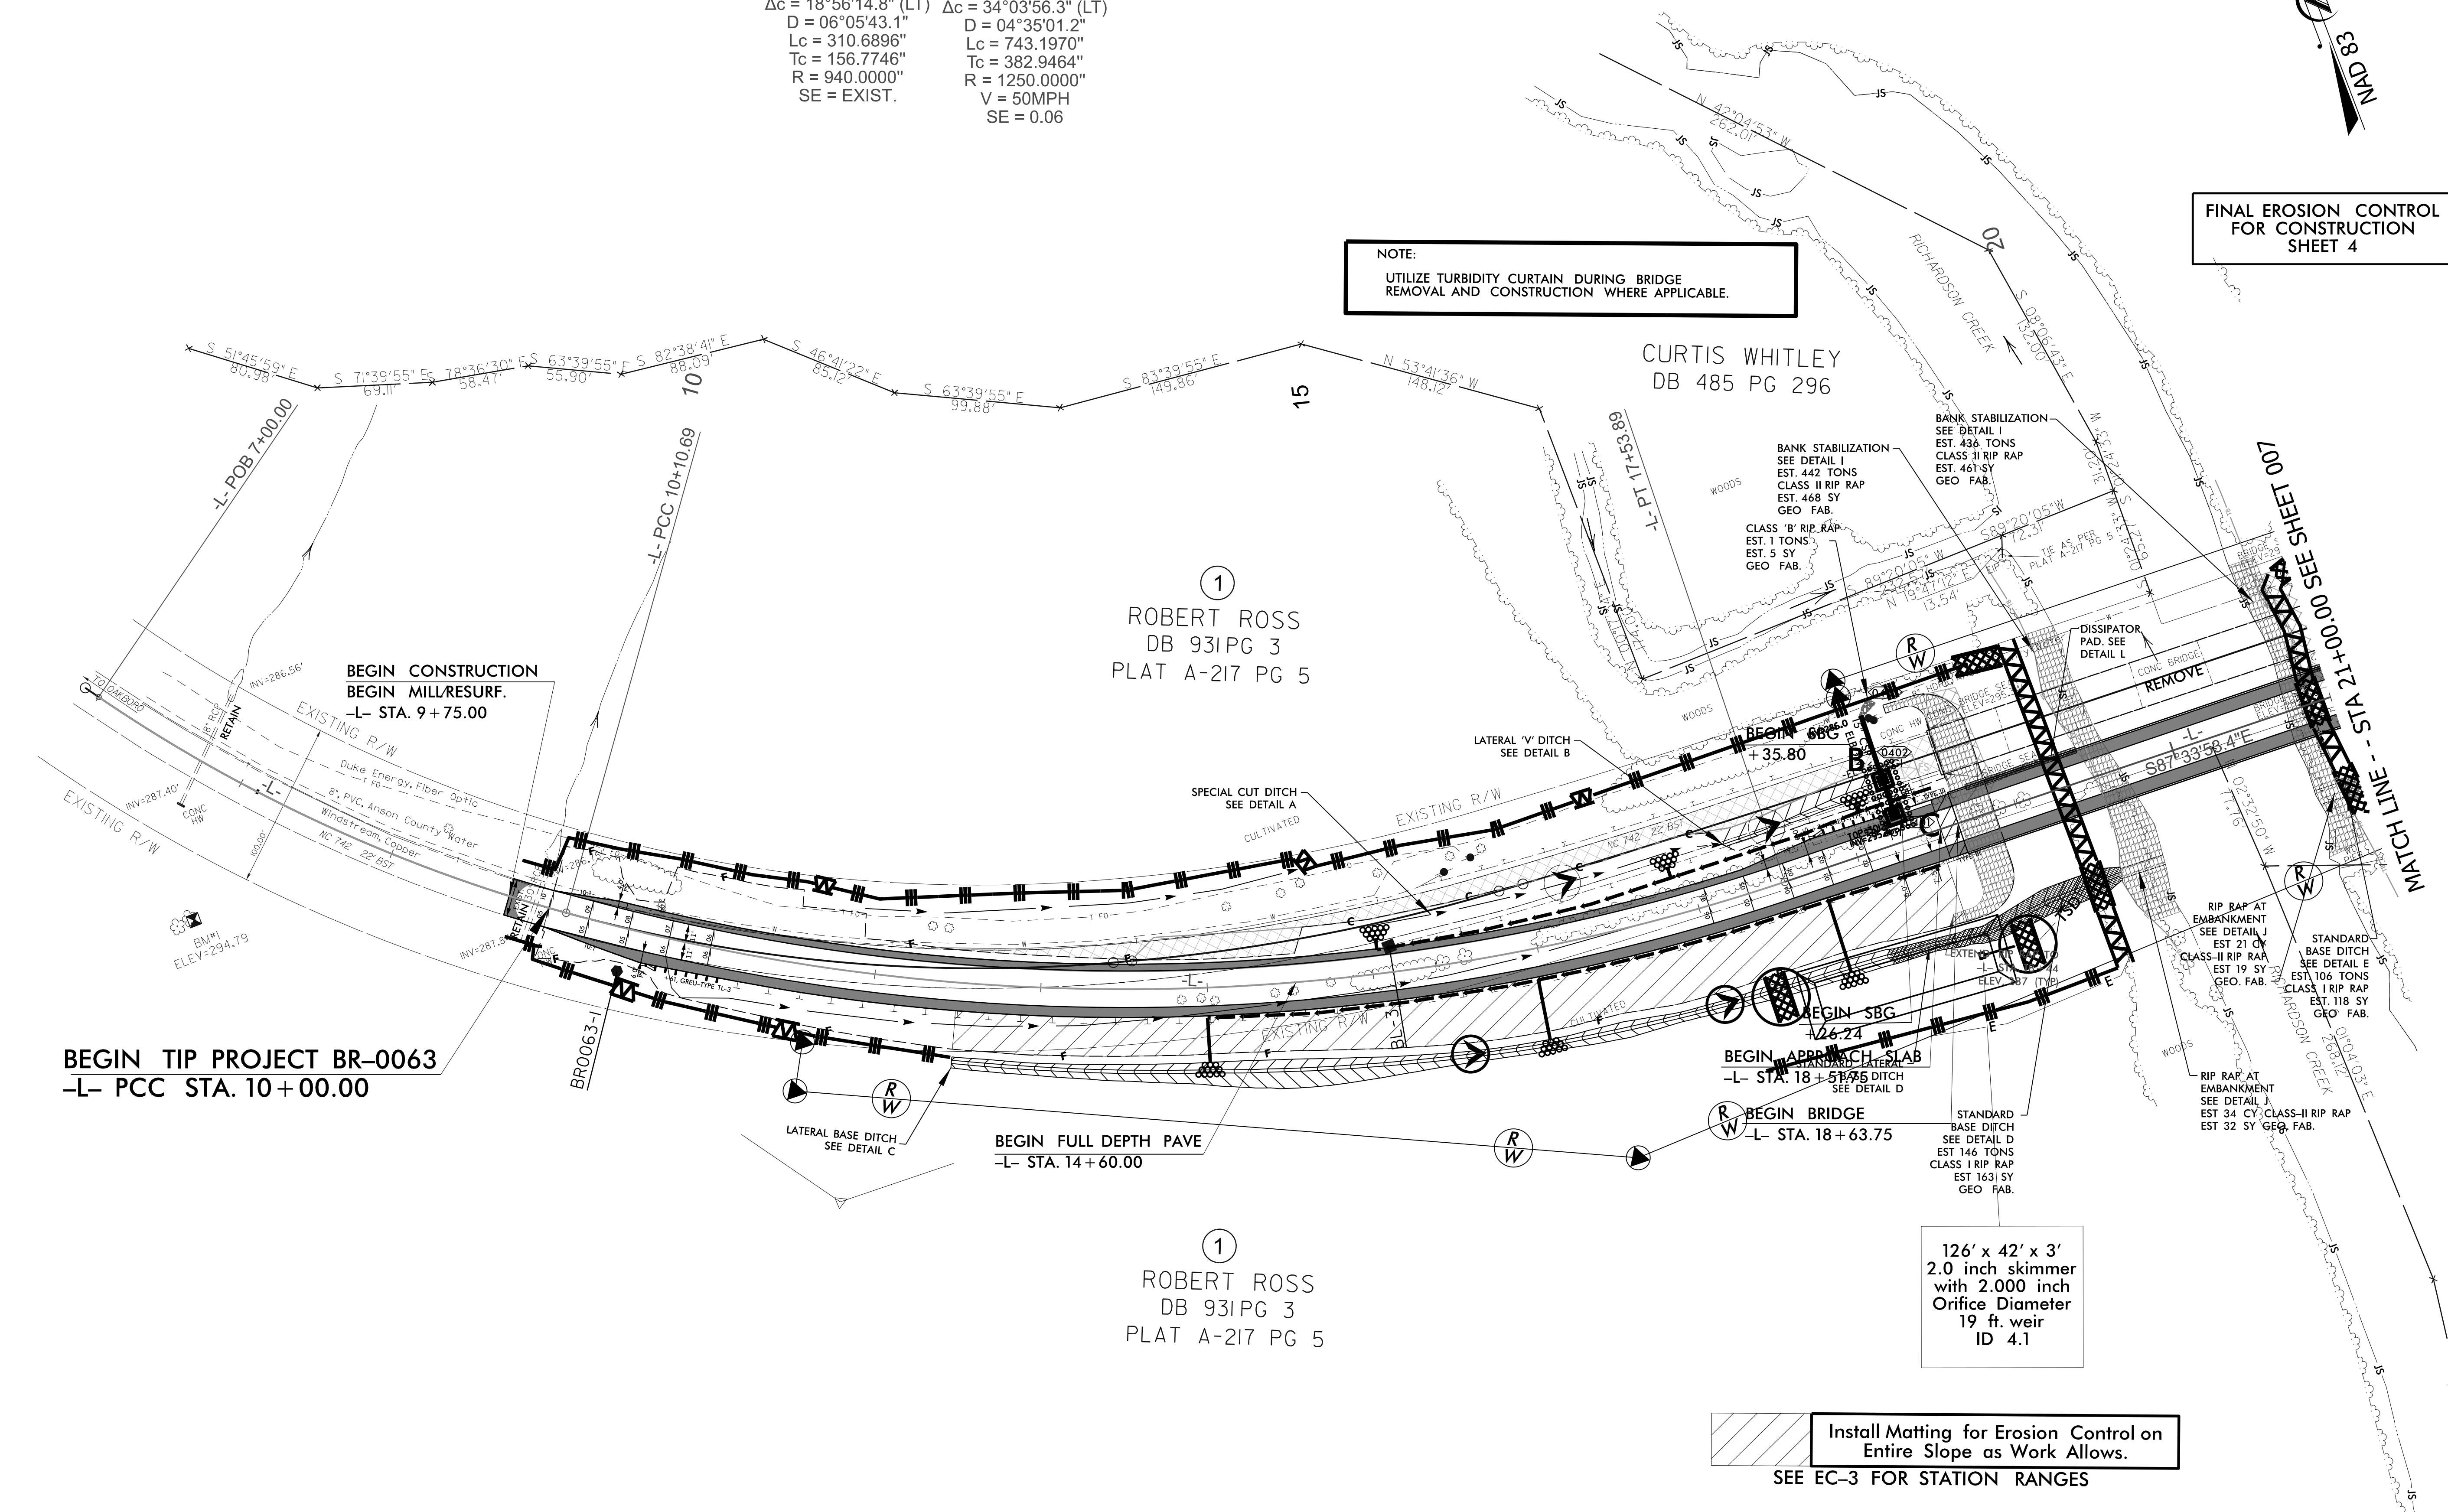

NOTE: SEE SHEET NO. 6 FOR -L- PROFILE

REVISIONS