

5/14/99


NOTE:
PLACE TEMPORARY ROCK SEDIMENT DAMS TYPE - B
AND TEMPORARY ROCK SILT CHECKS TYPE - A AT
DRAINAGE OUTLETS.

NOTE:
UTILIZE TEMPORARY SEDIMENT BASIN OR SPECIAL STILLING
BASIN(S) AS STILLING BASIN WHERE APPLICABLE.


CLEARING AND GRUBBING
EROSION CONTROL FOR
CONSTRUCTION SHEET 5

Kimley»Horn
4525 MAIN STREET, SUITE 1000
VIRGINIA BEACH, VA 23462

PROJECT REFERENCE NO.	SHEET NO.
R-5808	EC-5/CONST.5
ROADWAY DESIGN ENGINEER	HYDRAULICS ENGINEER

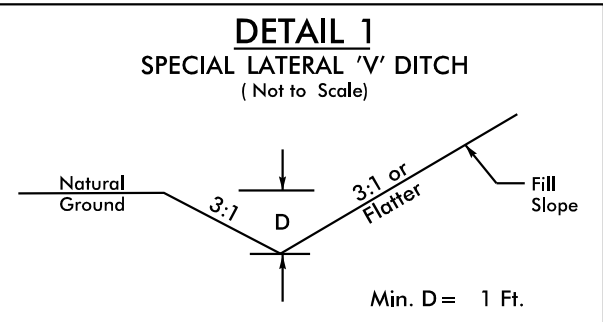


FROM STA. 18+00 TO STA. 21+00 -L- (LT)
FROM STA. 18+00 TO STA. 21+50 -L- (RT)

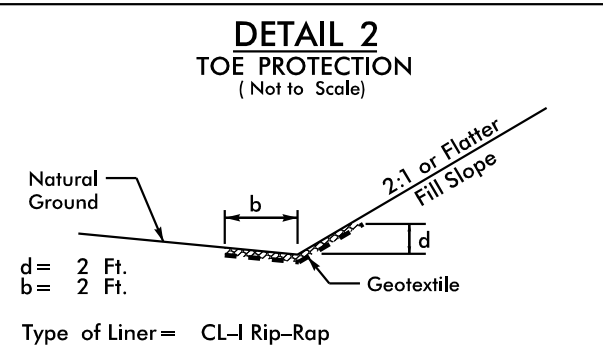

FROM STA. 24+90 TO STA. 25+50 -L- (RT)

REVISIONS

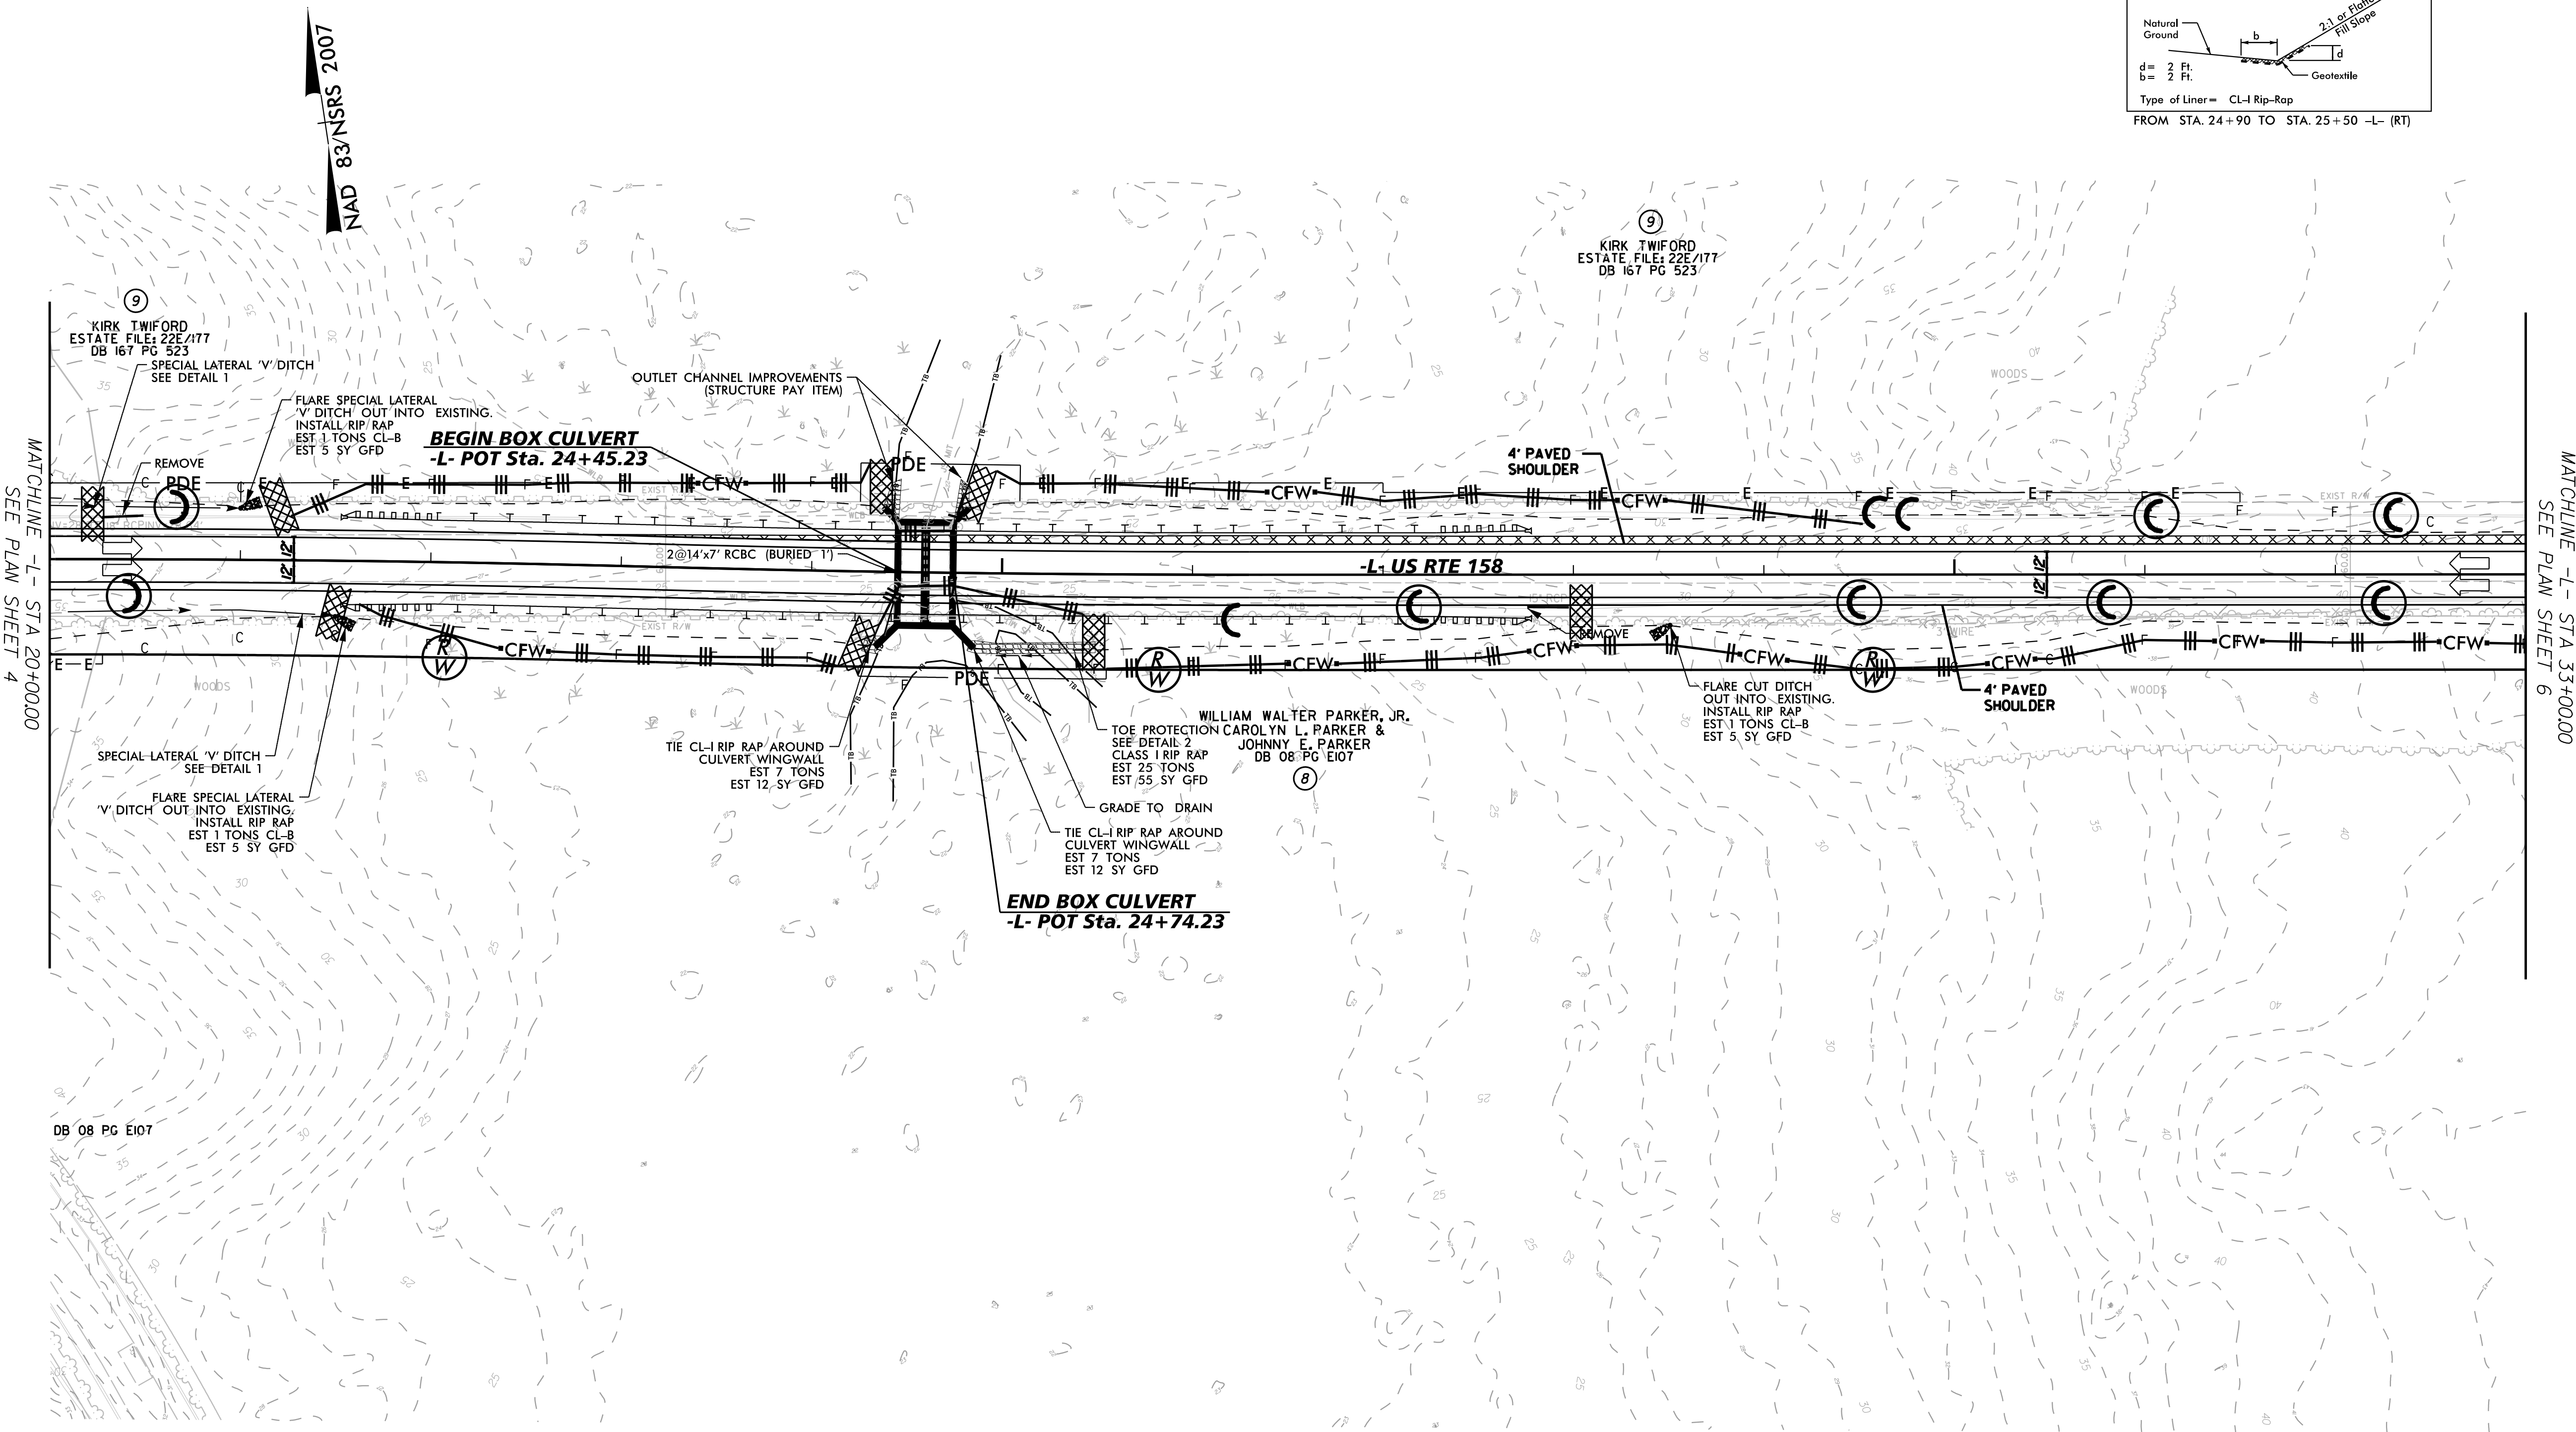

5/26/2023

SEE SHEET NO. 23 FOR -L- PROFILE