

5/14/99

NOTE:
THE OUTSIDE BUFFER, WETLAND, OR WATER BOUNDARY
SHALL BE CLEARLY MARKED BY HIGHLY VISIBLE FENCING
(ORANGE SAFETY FENCE).

FINAL EROSION CONTROL FOR
CONSTRUCTION SHEET 8

Kimley»Horn
4525 MAIN STREET, SUITE 1000
VIRGINIA BEACH, VA 23462

PROJECT REFERENCE NO.

R-5808

SHEET NO.

EC-27/CONST.8


ROADWAY DESIGN
ENGINEER

HYDRAULICS
ENGINEER

NOTE:
UTILIZE COIR FIBER MATTING ADJACENT
TO WETLANDS/JURISDICTIONAL AREAS, AND AS DIRECTED.

REVISIONS

NAD 83/NSRS 2007

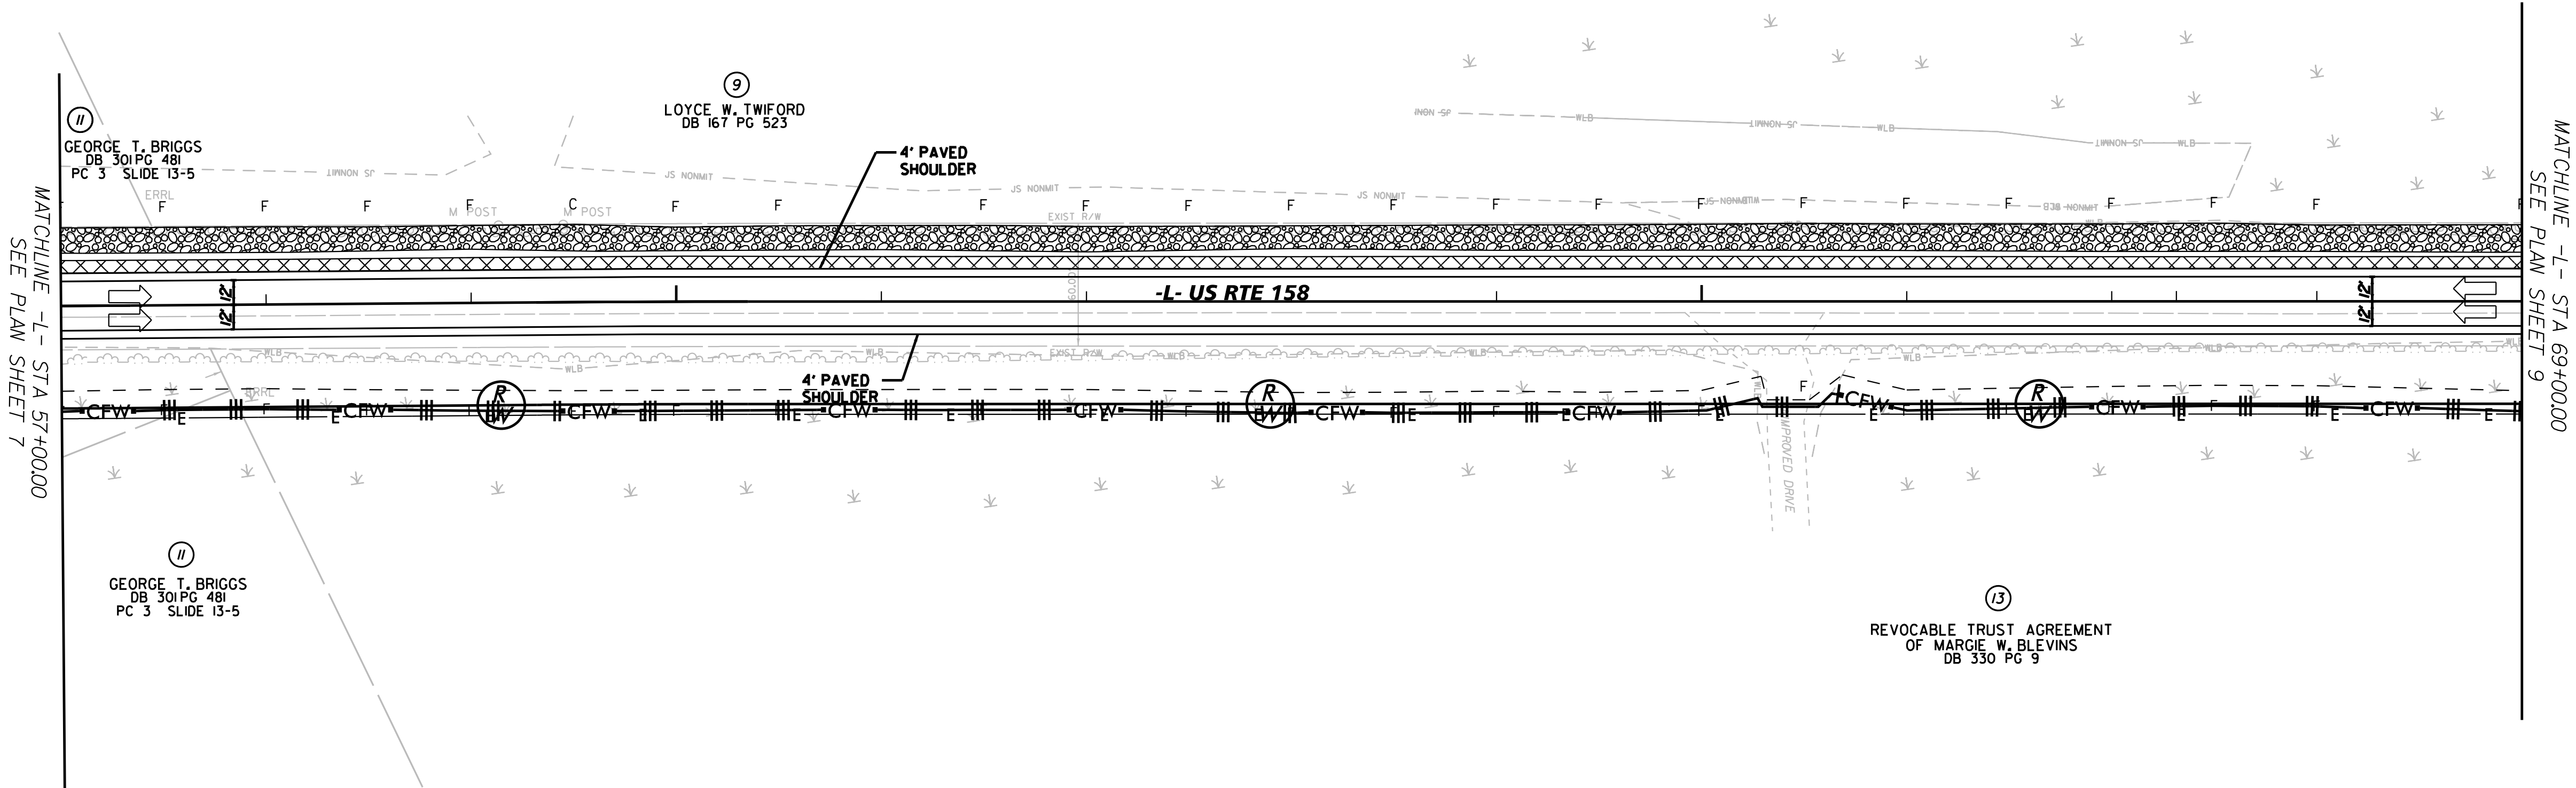

5/26/2023

SEE SHEET NO. 24 FOR -L- PROFILE