

5/14/99

NOTE:
THE OUTSIDE BUFFER, WETLAND, OR WATER BOUNDARY
SHALL BE CLEARLY MARKED BY HIGHLY VISIBLE FENCING
(ORANGE SAFETY FENCE).

NOTE:
UTILIZE COIR FIBER MATTING ADJACENT
TO WETLANDS/JURISDICTIONAL AREAS, AND AS DIRECTED.


FINAL EROSION CONTROL FOR
CONSTRUCTION SHEET 9

Kimley»Horn
4525 MAIN STREET, SUITE 1000
VIRGINIA BEACH, VA 23462

PROJECT REFERENCE NO.	SHEET NO.
R-5808	EC-28/CONST.9
ROADWAY DESIGN ENGINEER	HYDRAULICS ENGINEER

REVISIONS

MATCHLINE -L- STA 69+00.00
SEE PLAN SHEET 8

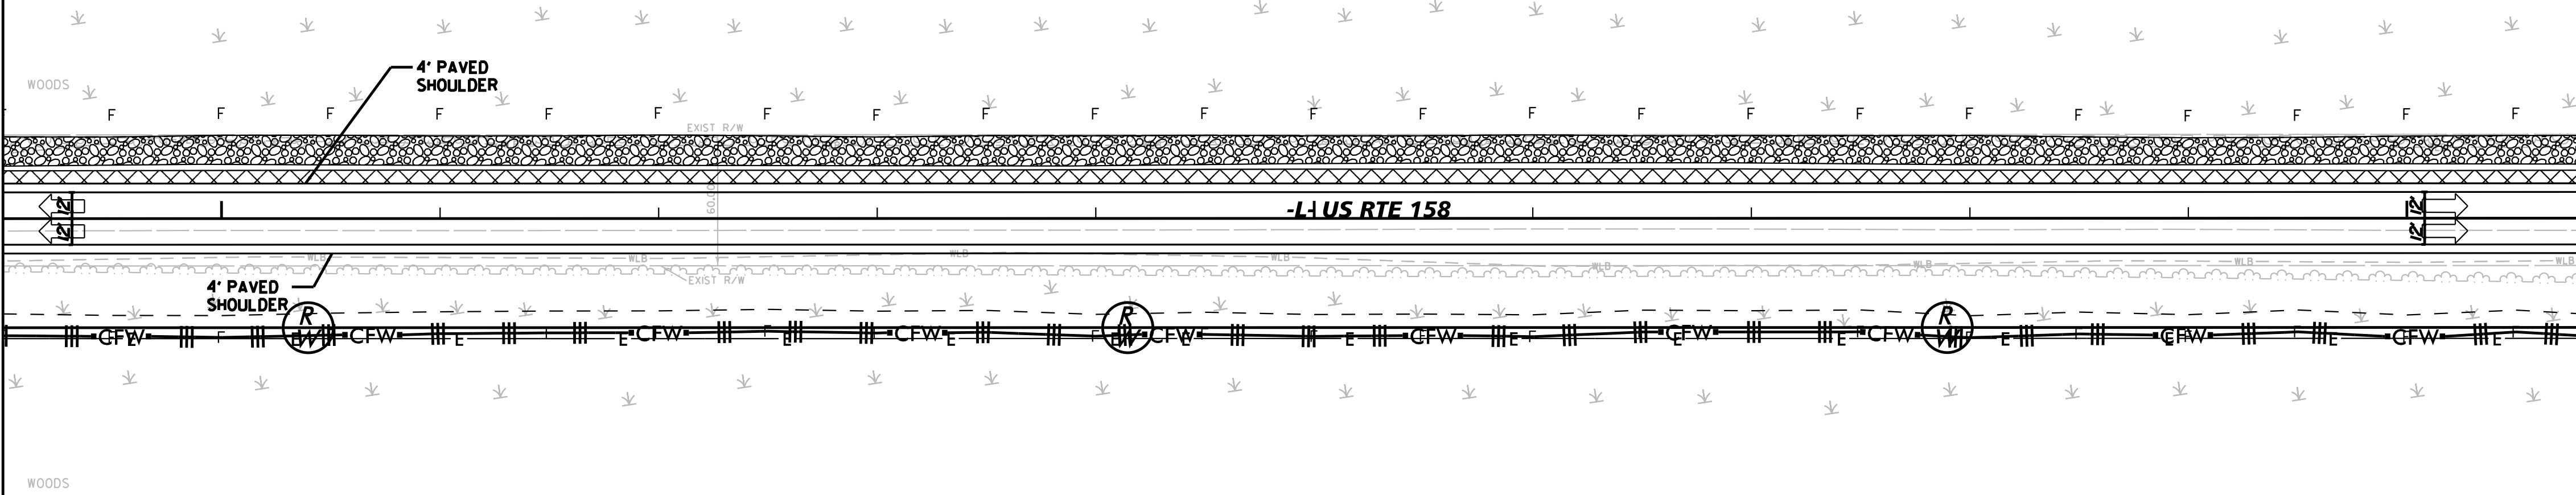

9
LOYCE W. TWIFORD
DB 167 PG 523

13
REVOCABLE TRUST AGREEMENT
OF MARGIE W. BLEVINS
DB 330 PG 9

5/26/2023

SEE SHEET NO. 24 AND 25 FOR -L- PROFILE