

5/14/99

NOTE:
THE OUTSIDE BUFFER, WETLAND, OR WATER BOUNDARY
SHALL BE CLEARLY MARKED BY HIGHLY VISIBLE FENCING
(ORANGE SAFETY FENCE).

NOTE:
UTILIZE COIR FIBER MATTING ADJACENT
TO WETLANDS/JURISDICTIONAL AREAS, AND AS DIRECTED.

FINAL EROSION CONTROL FOR
CONSTRUCTION SHEET 12

Kimley»Horn
4525 MAIN STREET, SUITE 1000
VIRGINIA BEACH, VA 23462

PROJECT REFERENCE NO.

R-5808

ROADWAY DESIGN
ENGINEER


SHEET NO.

EC-31/CONST.12

HYDRAULICS
ENGINEER

REVISIONS

MATCHLINE -L- STA 105+00.00
SEE PLAN SHEET 11

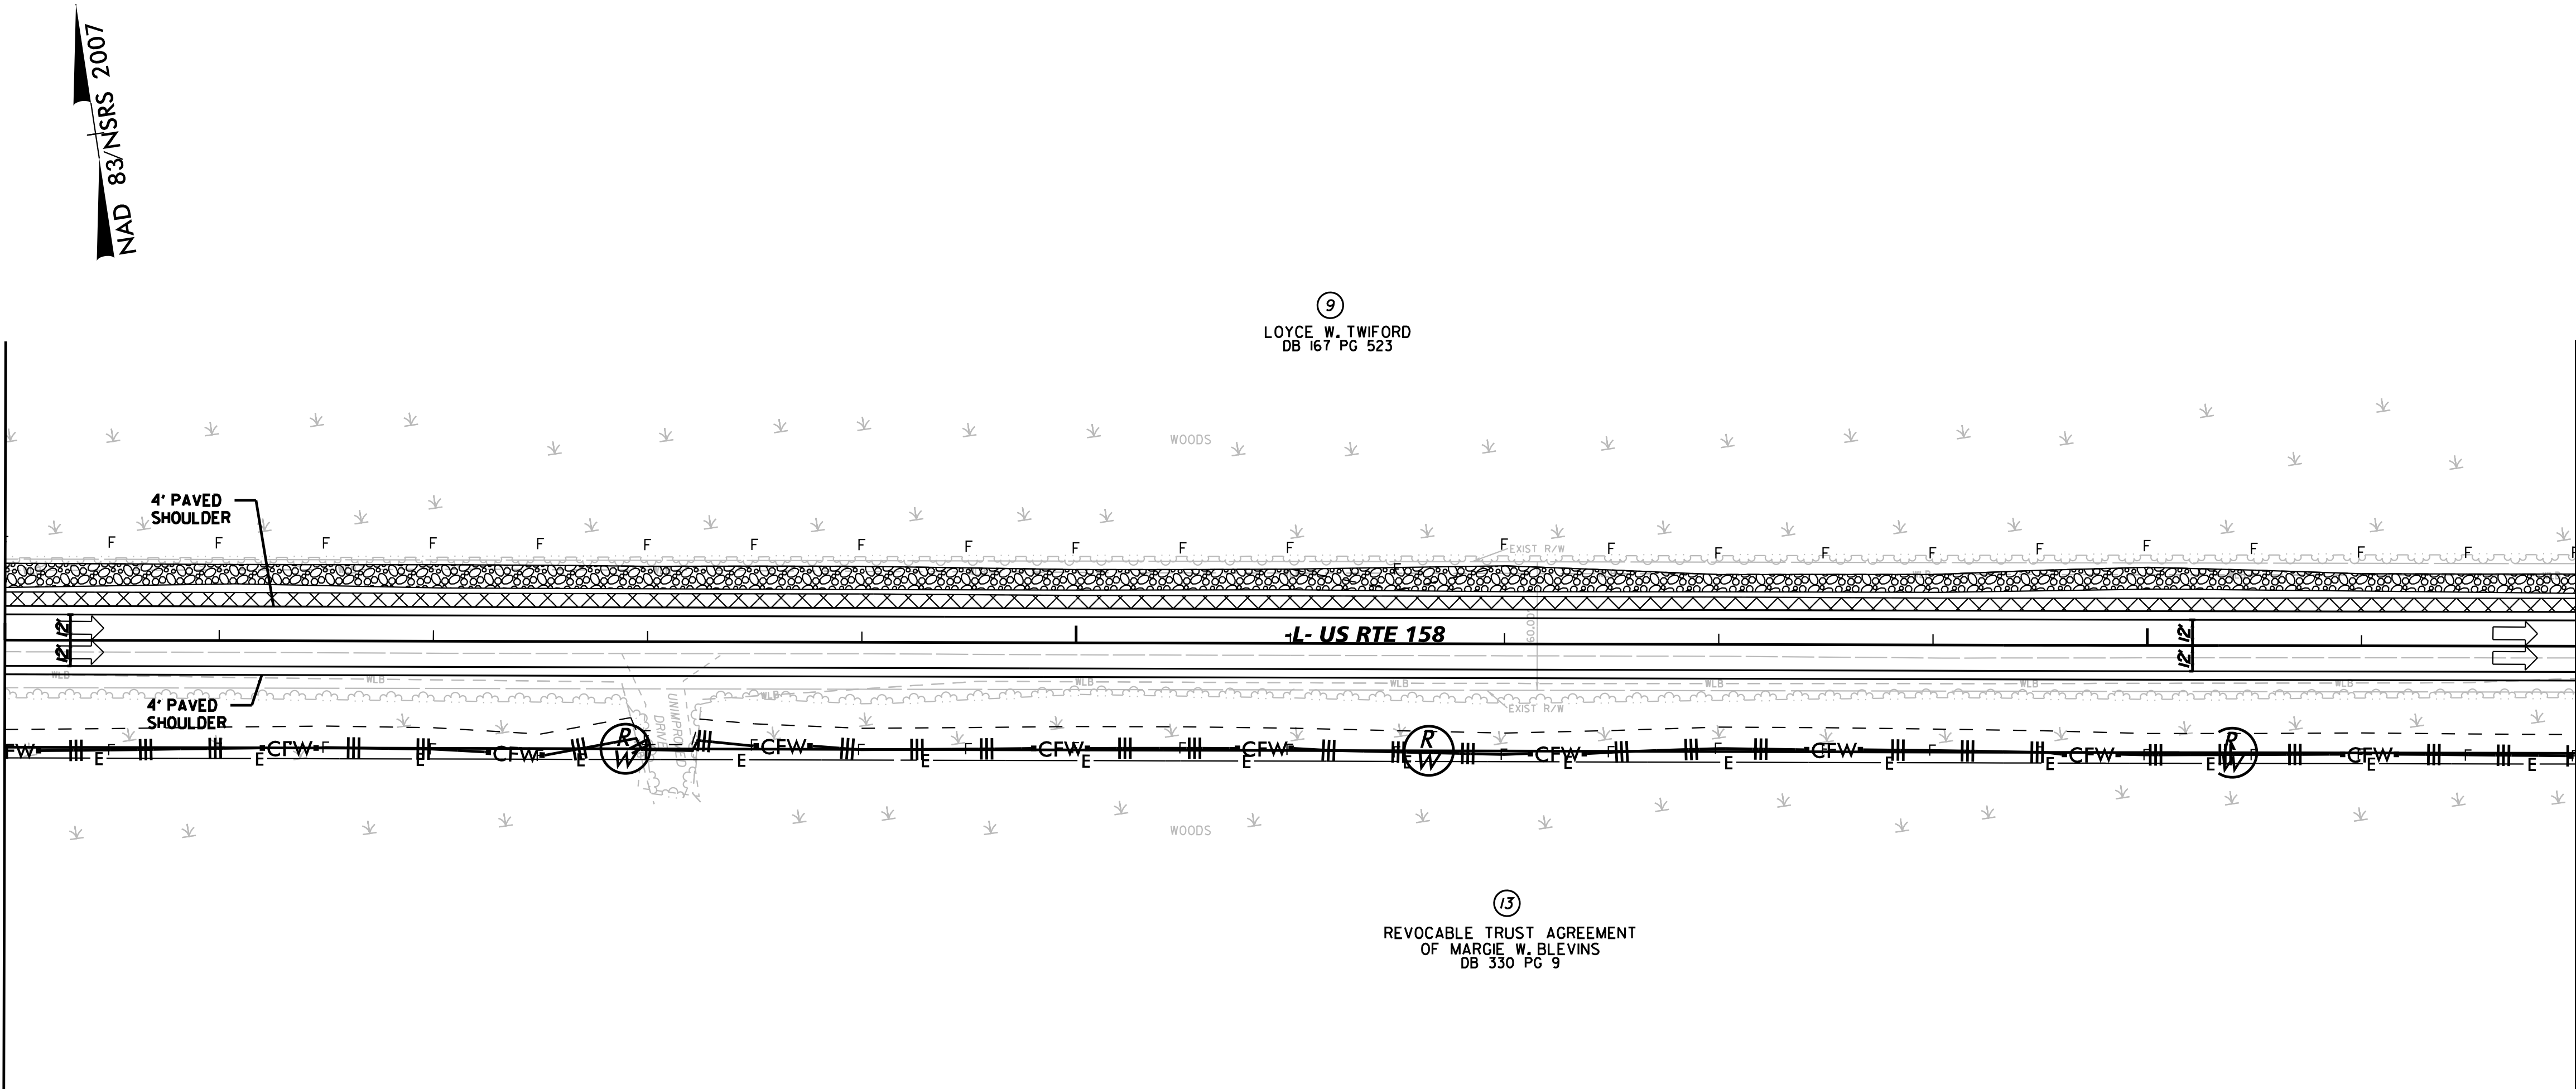

5/26/2023

SEE SHEET NO. 26 FOR -L- PROFILE