

5/14/99

NOTE:  
THE OUTSIDE BUFFER, WETLAND, OR WATER BOUNDARY  
SHALL BE CLEARLY MARKED BY HIGHLY VISIBLE FENCING  
(ORANGE SAFETY FENCE).

NOTE:  
UTILIZE COIR FIBER MATTING ADJACENT  
TO WETLANDS/JURISDICTIONAL AREAS, AND AS DIRECTED.

FINAL EROSION CONTROL FOR  
CONSTRUCTION SHEET 16

**Kimley»Horn**  
4525 MAIN STREET, SUITE 1000  
VIRGINIA BEACH, VA 23462

PROJECT REFERENCE NO.

R-5808

ROADWAY DESIGN  
ENGINEER

SHEET NO.

EC-35/CONST.16


HYDRAULICS  
ENGINEER

REVISIONS

NAD 83/NSRS 2007

14  
UNITED STATES OF AMERICA  
DB 131 PG 172  
DB 121 PG 33

MATCHLINE -L- STA 153+00.00  
SEE PLAN SHEET 15

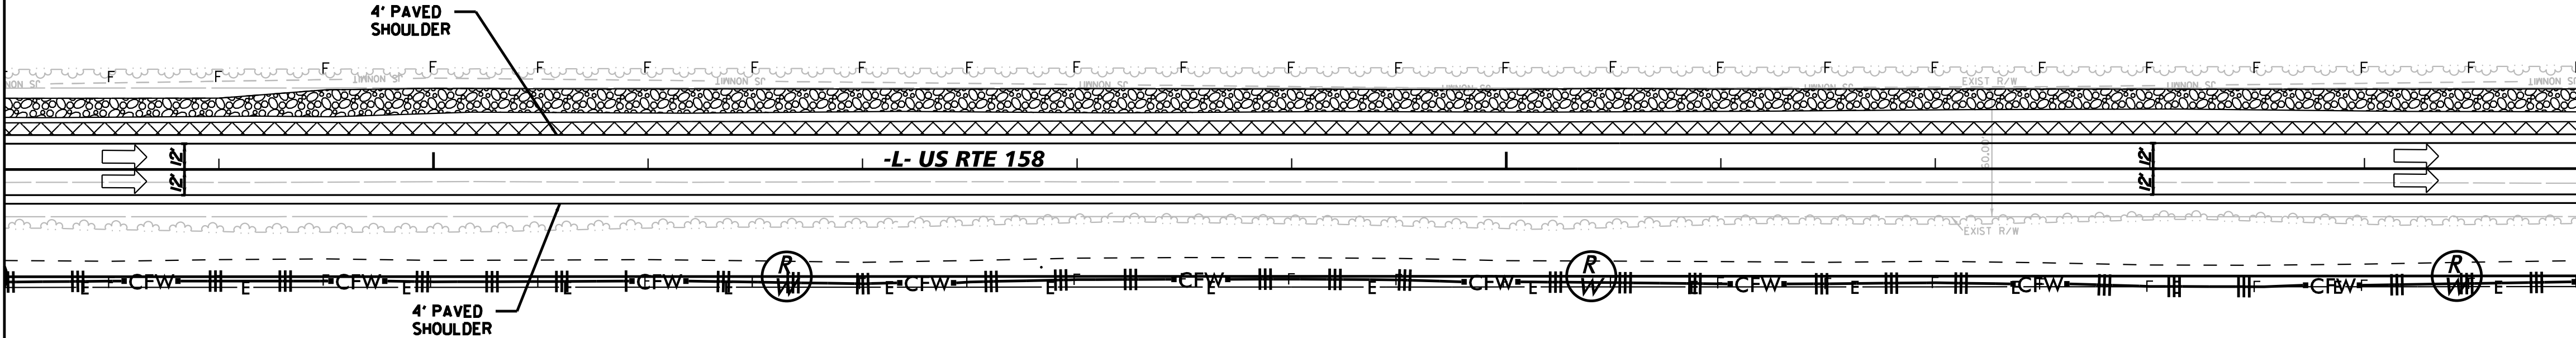

MATCHLINE -L- STA 165+00.00  
SEE PLAN SHEET 17

15  
S & M FARMS, LLC  
DB 254 PG 20  
PC 2 SLIDE 144-2

5/26/2023

SEE SHEET NO. 27 AND 28 FOR -L- PROFILE