

5/14/99

NOTE:
THE OUTSIDE BUFFER, WETLAND, OR WATER BOUNDARY
SHALL BE CLEARLY MARKED BY HIGHLY VISIBLE FENCING
(ORANGE SAFETY FENCE).

NOTE:
UTILIZE COIR FIBER MATTING ADJACENT
TO WETLANDS/JURISDICTIONAL AREAS, AND AS DIRECTED.

FINAL EROSION CONTROL FOR
CONSTRUCTION SHEET 17

Kimley»Horn
4525 MAIN STREET, SUITE 1000
VIRGINIA BEACH, VA 23462

PROJECT REFERENCE NO.

R-5808


ROADWAY DESIGN
ENGINEER

SHEET NO.

EC-36/CONST.17

HYDRAULICS
ENGINEER

REVISIONS

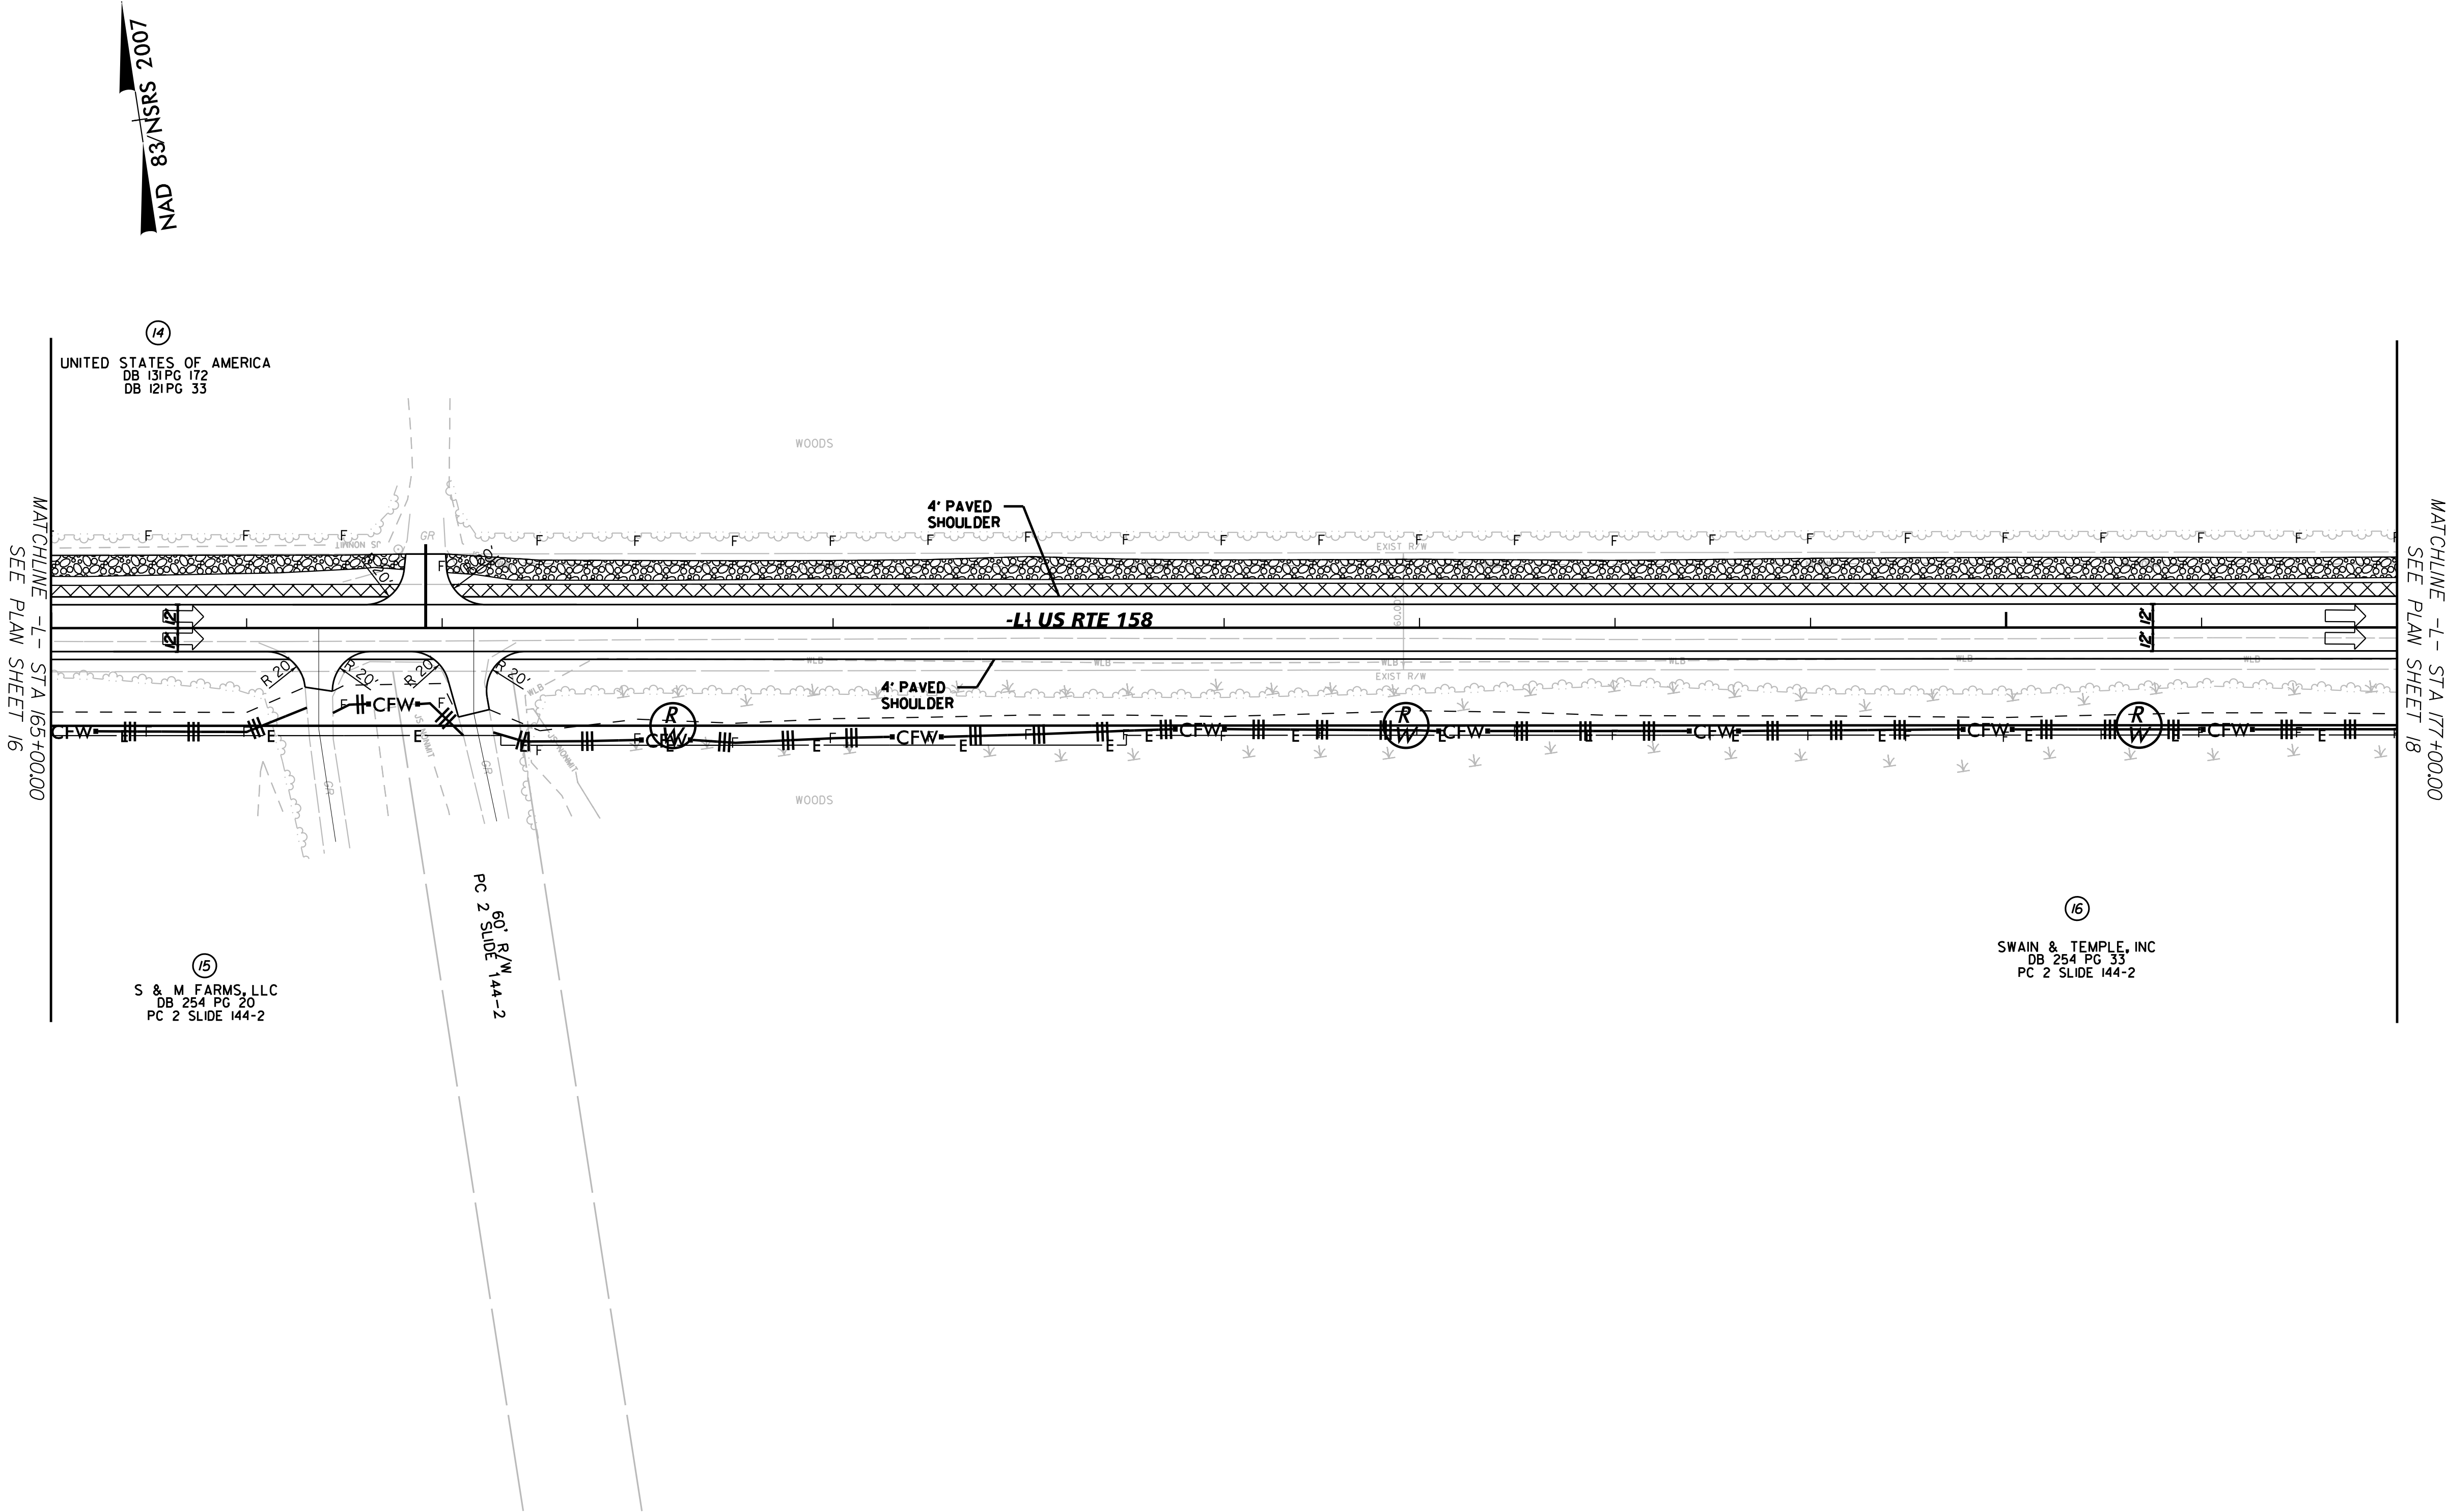

5/26/2023

SEE SHEET NO. 28 FOR -L- PROFILE