

5/14/99

NOTE:
THE OUTSIDE BUFFER, WETLAND, OR WATER BOUNDARY
SHALL BE CLEARLY MARKED BY HIGHLY VISIBLE FENCING
(ORANGE SAFETY FENCE).


NOTE:
UTILIZE COIR FIBER MATTING ADJACENT
TO WETLANDS/JURISDICTIONAL AREAS, AND AS DIRECTED.

FINAL EROSION CONTROL FOR
CONSTRUCTION SHEET 20

Kimley»Horn
4525 MAIN STREET, SUITE 1000
VIRGINIA BEACH, VA 23462

PROJECT REFERENCE NO.	SHEET NO.
R-5808	EC-39/CONST. 20
ROADWAY DESIGN ENGINEER	HYDRAULICS ENGINEER

REVISIONS

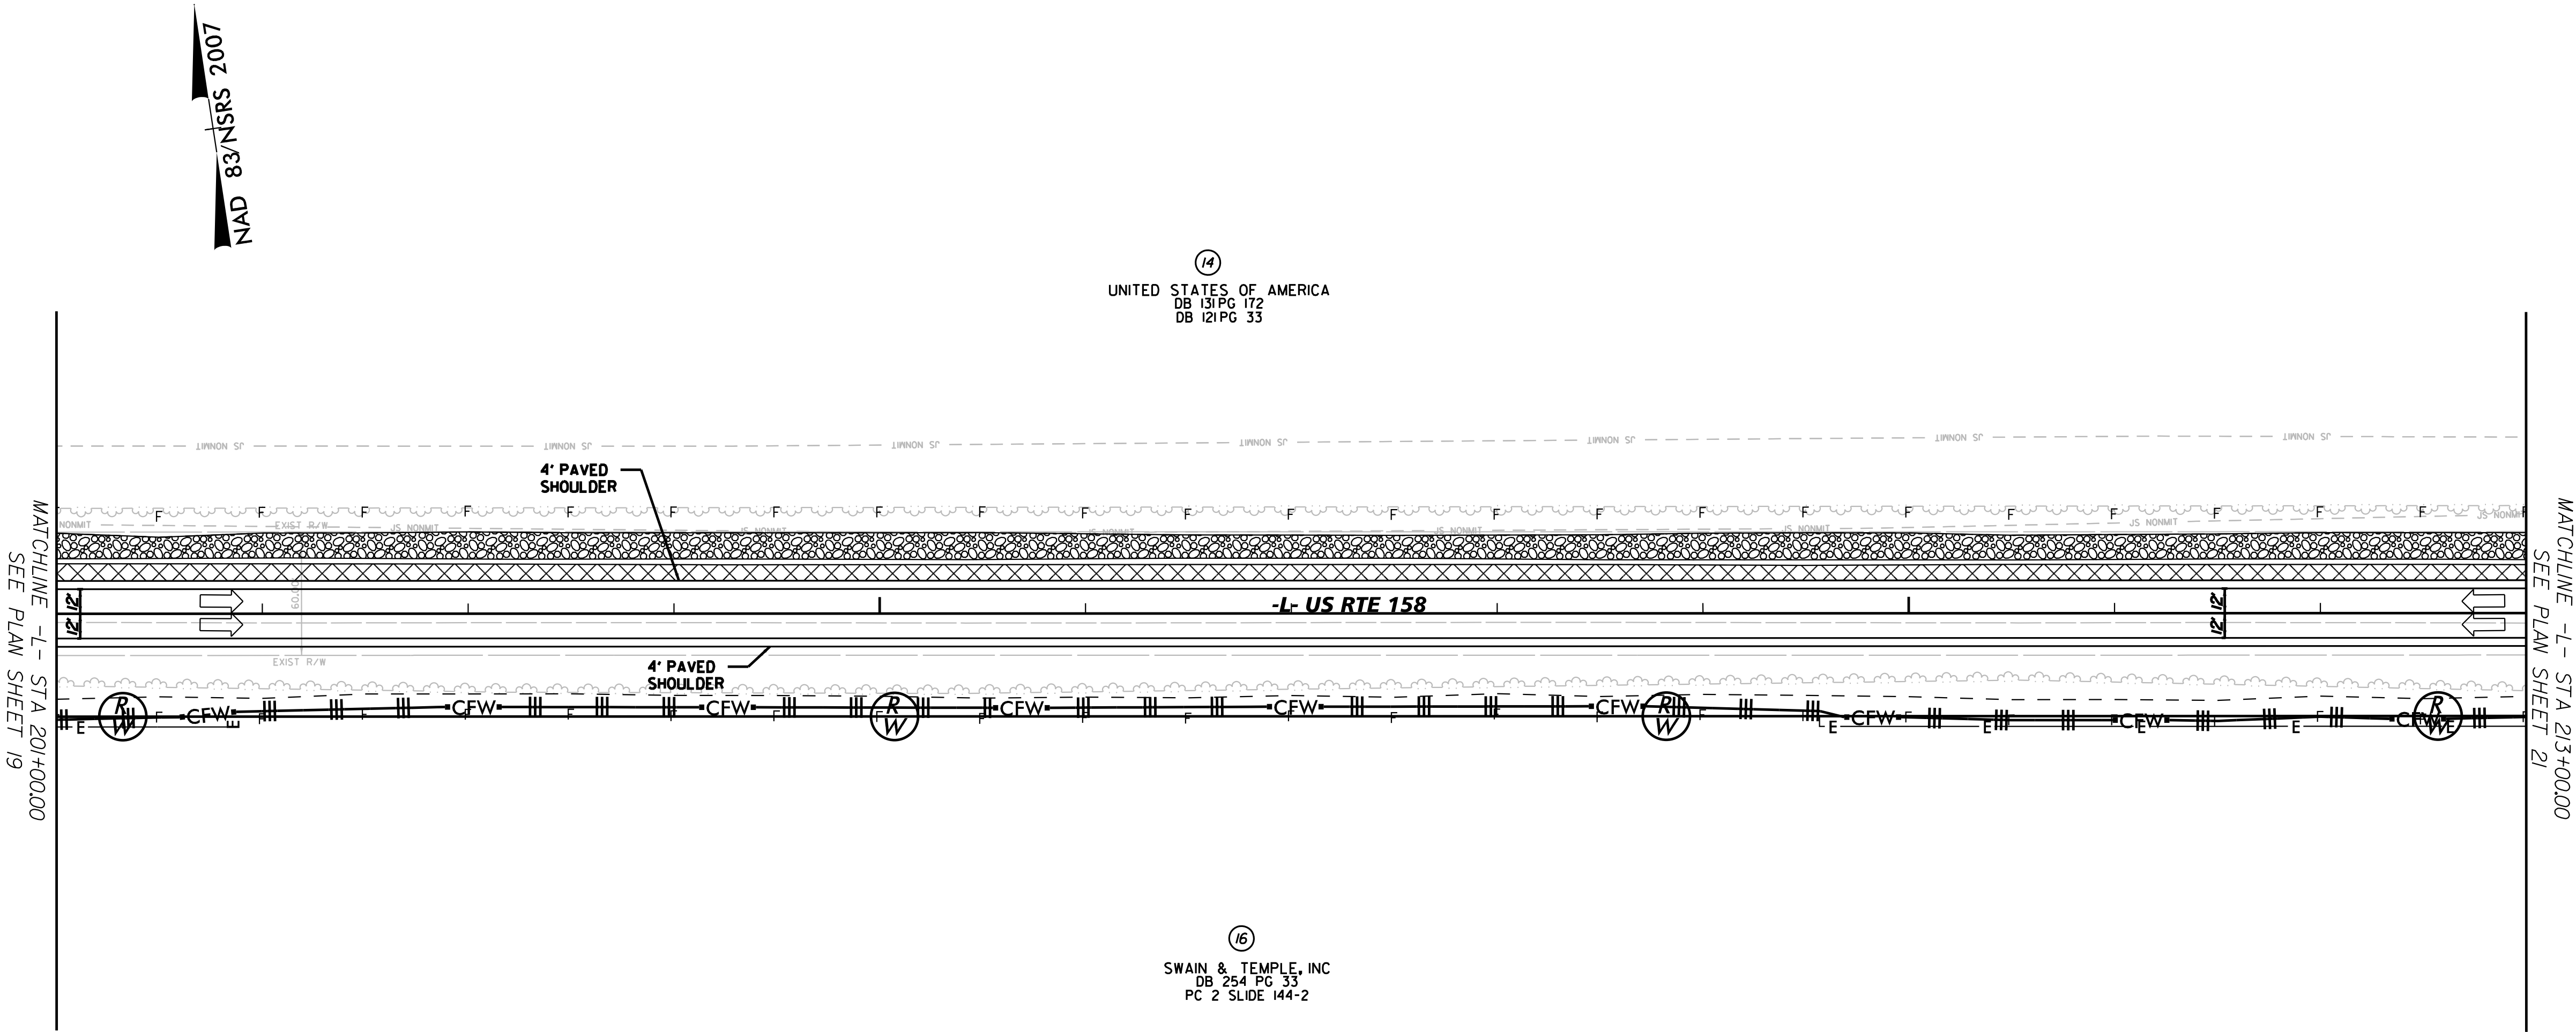

5/26/2023

SEE SHEET NO. 29 AND 30 FOR -L- PROFILE