

5/14/99

NOTE:
THE OUTSIDE BUFFER, WETLAND, OR WATER BOUNDARY
SHALL BE CLEARLY MARKED BY HIGHLY VISIBLE FENCING
(ORANGE SAFETY FENCE).

NOTE:
UTILIZE COIR FIBER MATTING ADJACENT
TO WETLANDS/JURISDICTIONAL AREAS, AND AS DIRECTED.

FINAL EROSION CONTROL FOR
CONSTRUCTION SHEET 21

Kimley»Horn
© 2023


4525 MAIN STREET, SUITE 1000
VIRGINIA BEACH, VA 23462

PROJECT REFERENCE NO.	SHEET NO.
R-5808	EC-40/CONST. 21
ROADWAY DESIGN ENGINEER	HYDRAULICS ENGINEER

REVISIONS

MATCHLINE -L- STA 213+00.00
SEE PLAN SHEET 20

MATCHLINE -L- STA 225+00.00
SEE PLAN SHEET 22

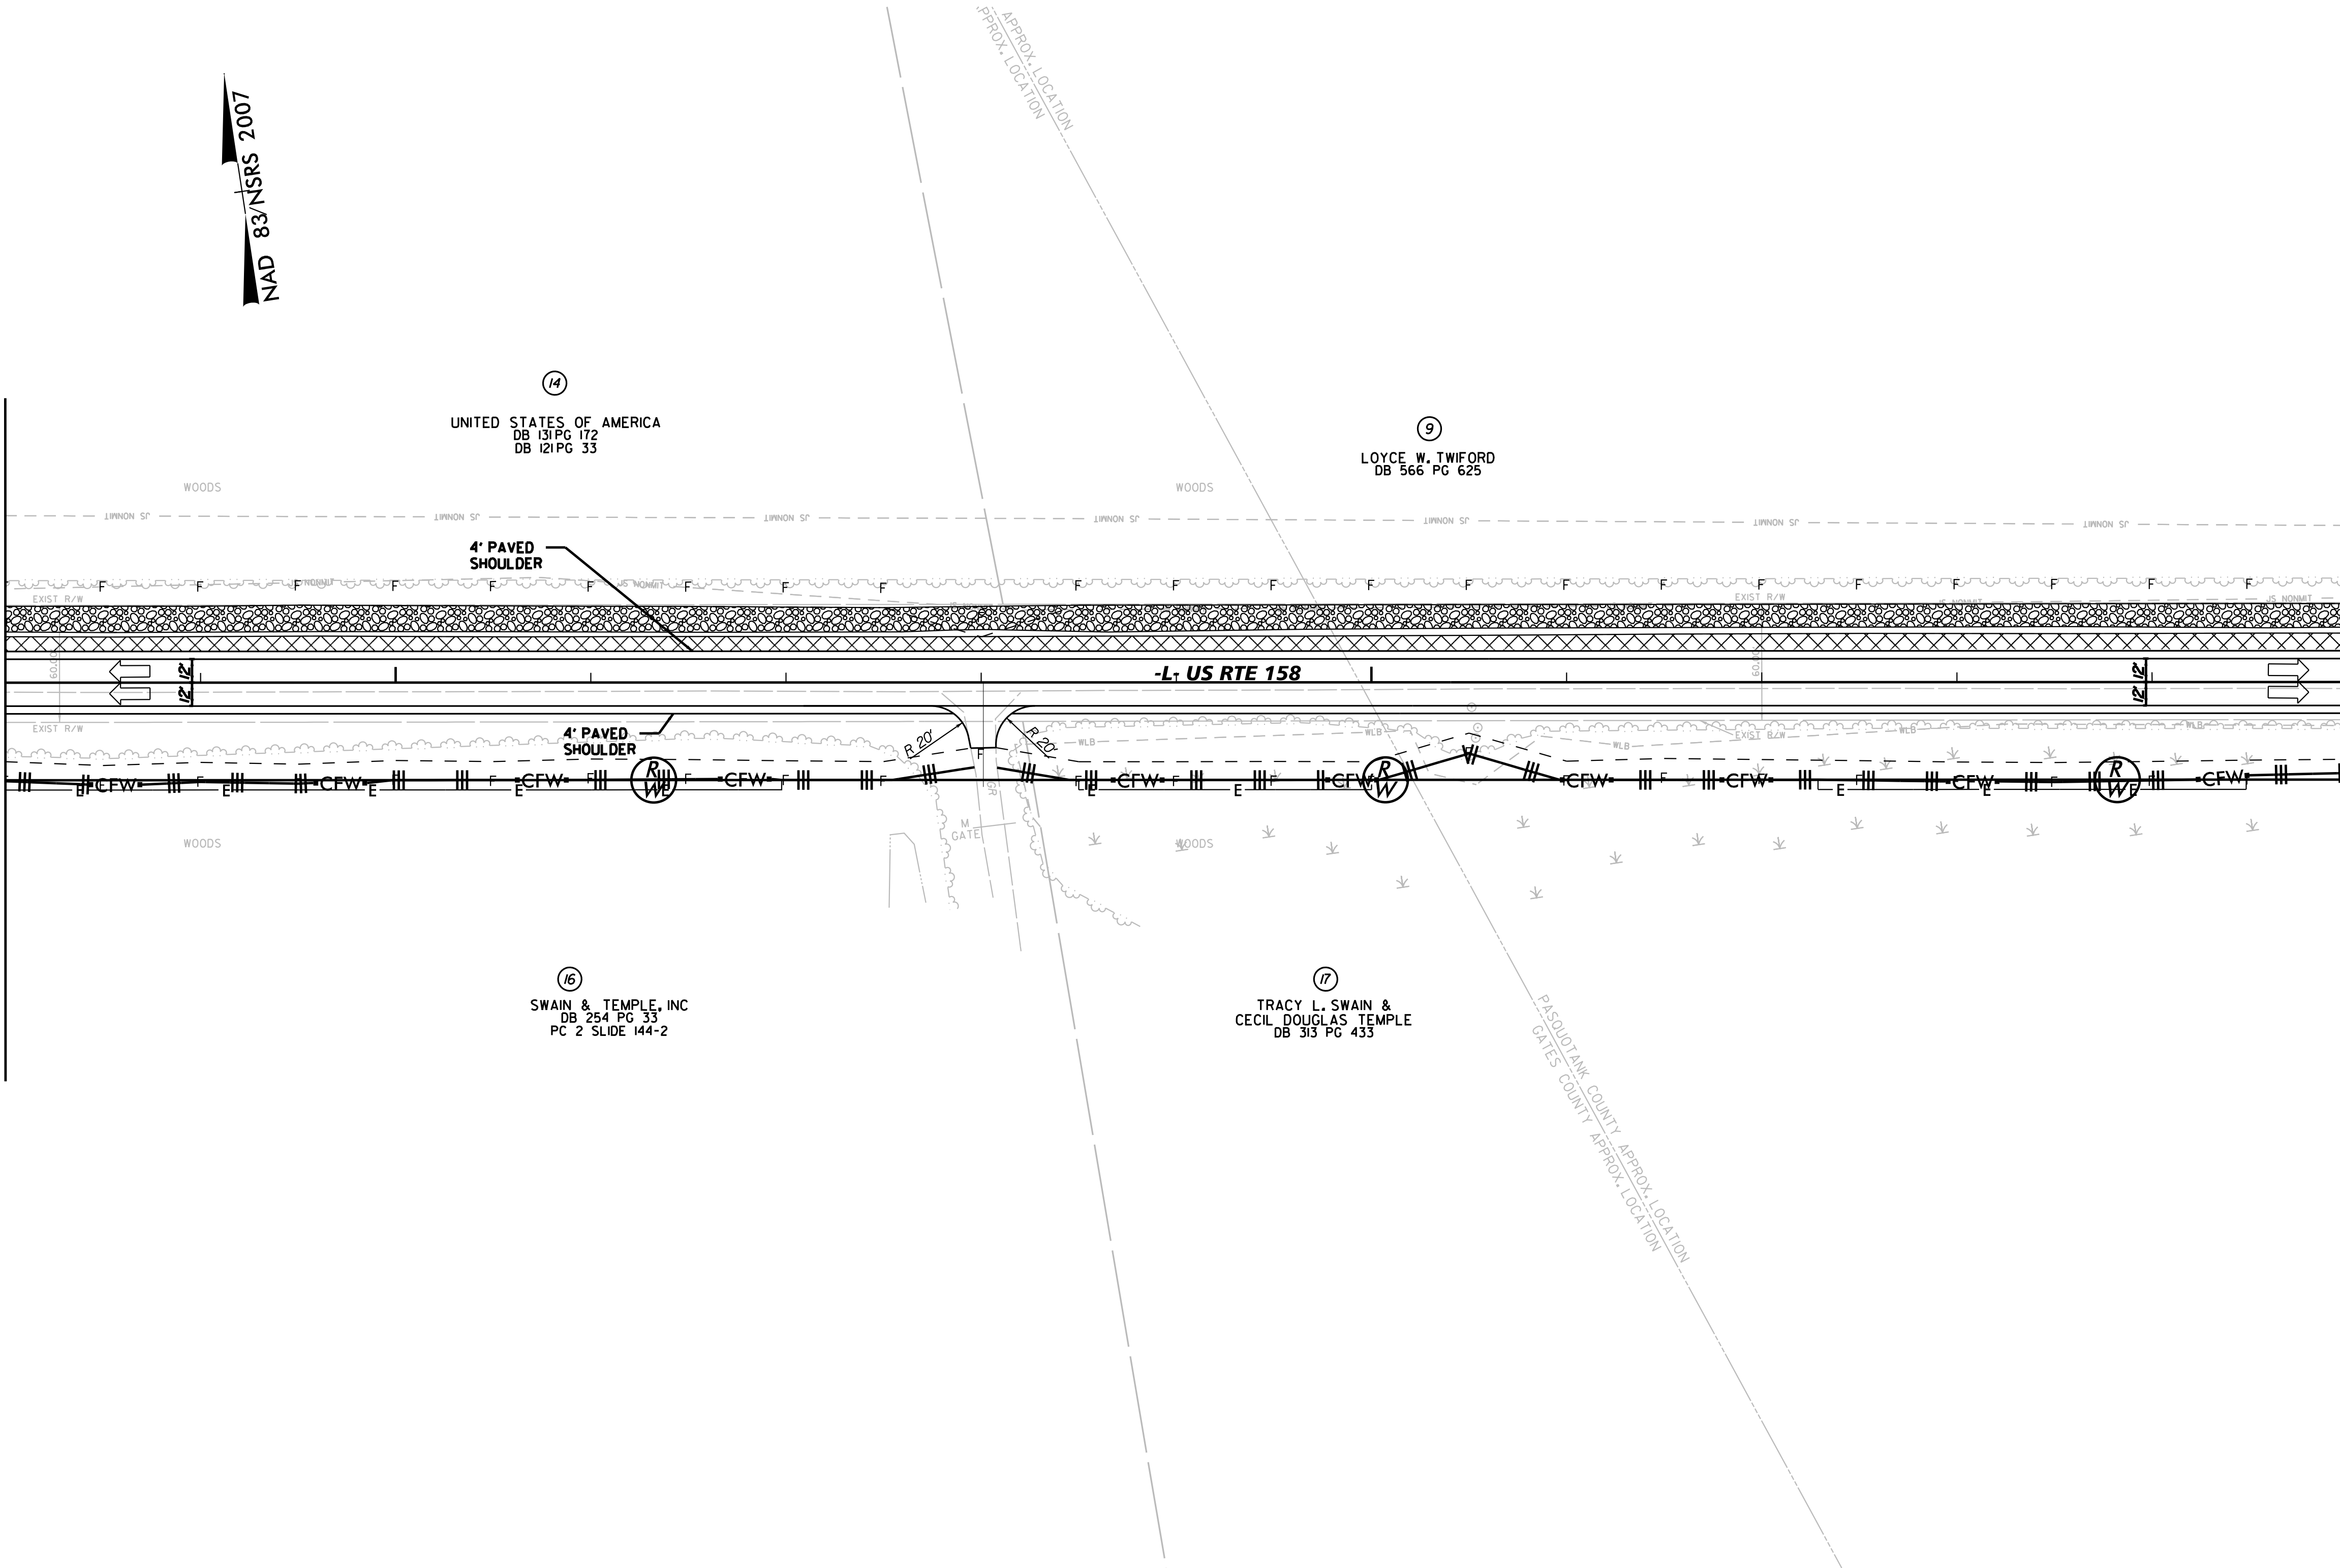

5/26/2023

SEE SHEET NO. 30 FOR -L- PROFILE