

NOTES: Less than 5' - 10' undisturbed buffer from ROW, ditchline, water feature, or drainage inlet, add BMP.

BMP Options: Wattle or Silt Fence





## EROSION CONTROL DETAIL

PROJECT REFERENCE NO.

2026CPT.07.03.20011

SHEET NO.

EC-1

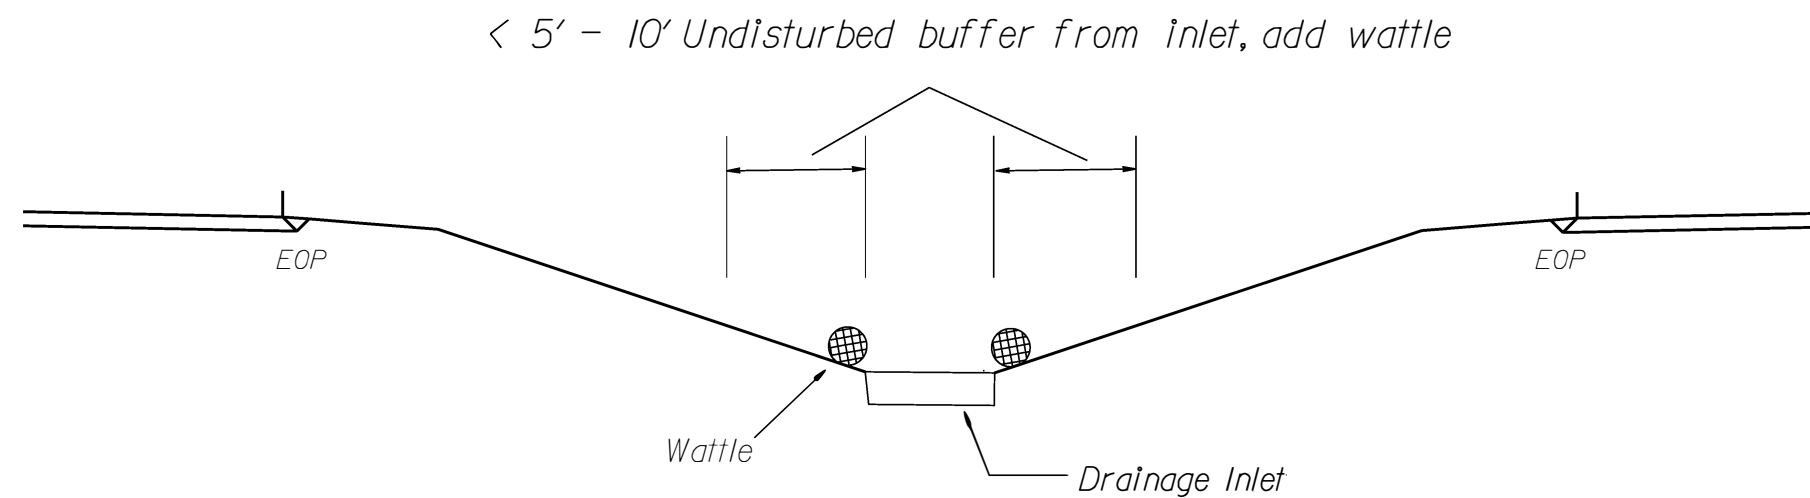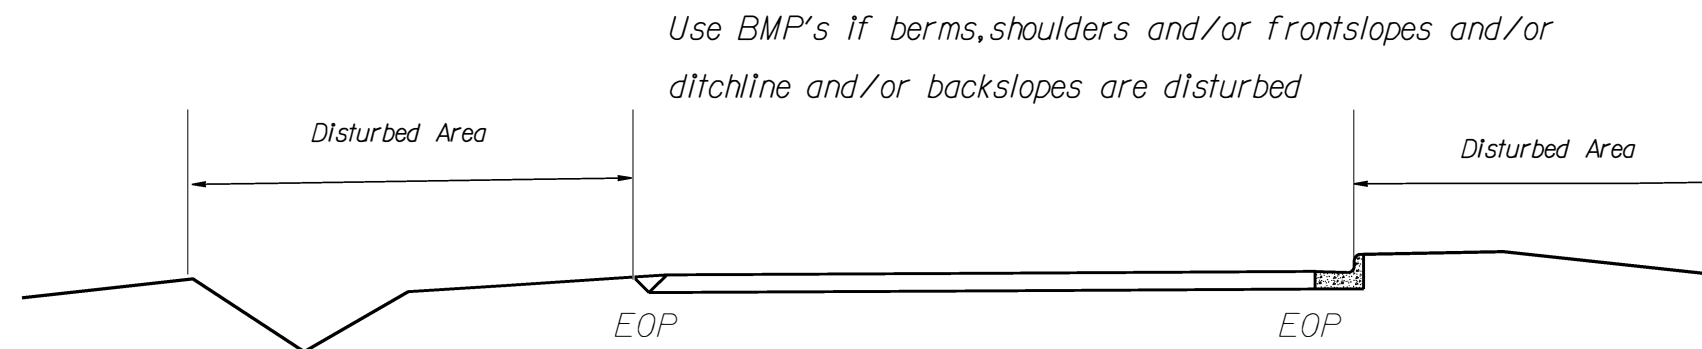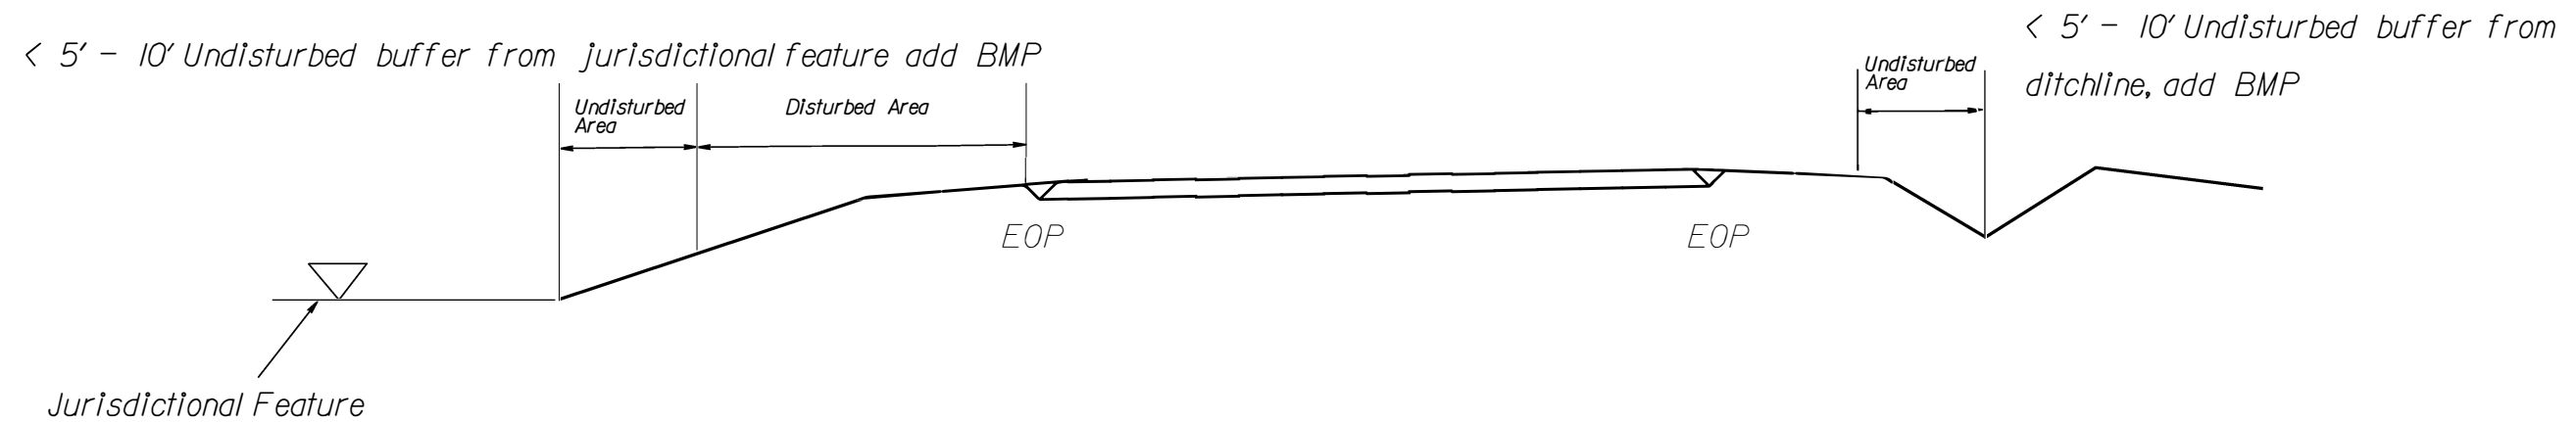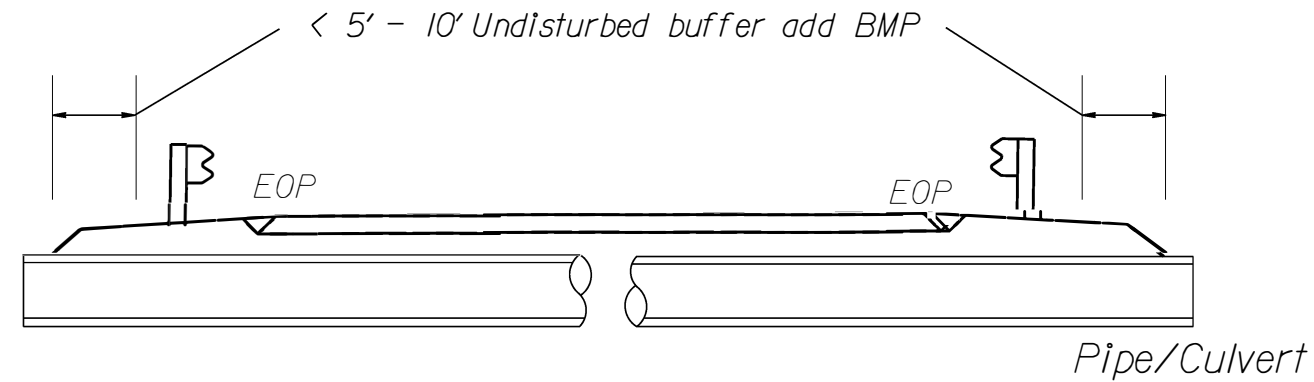

NOT TO SCALE