
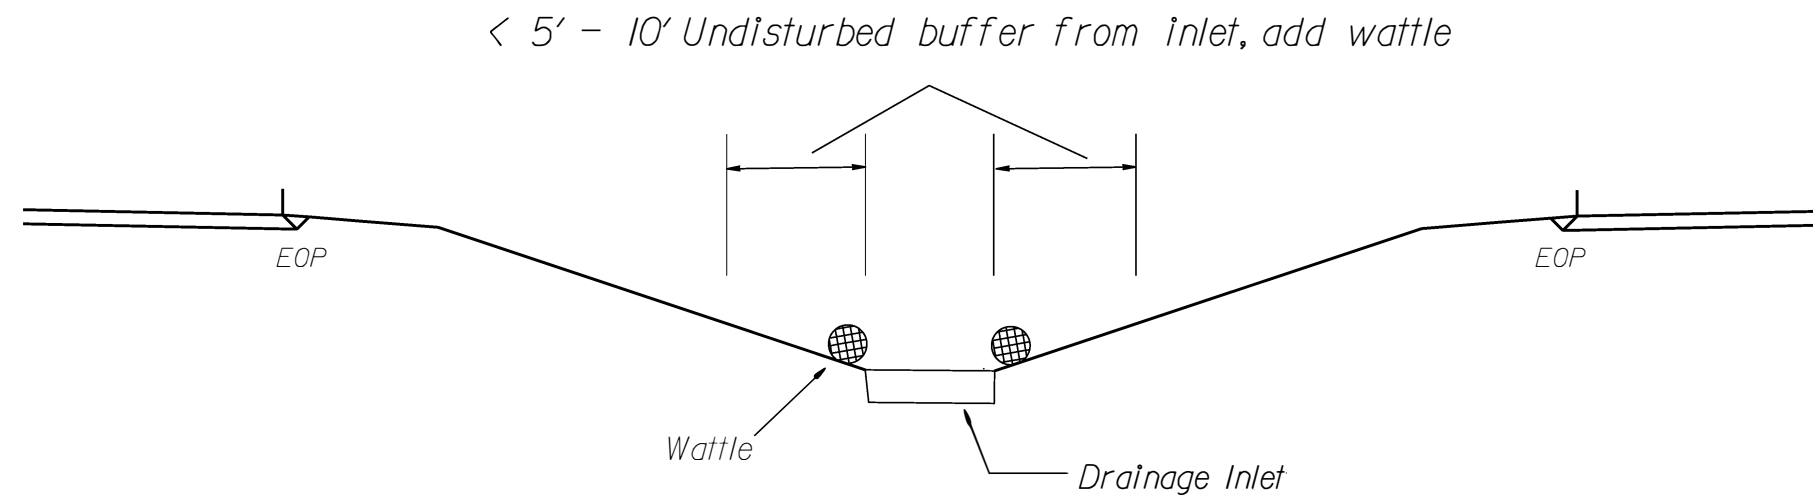
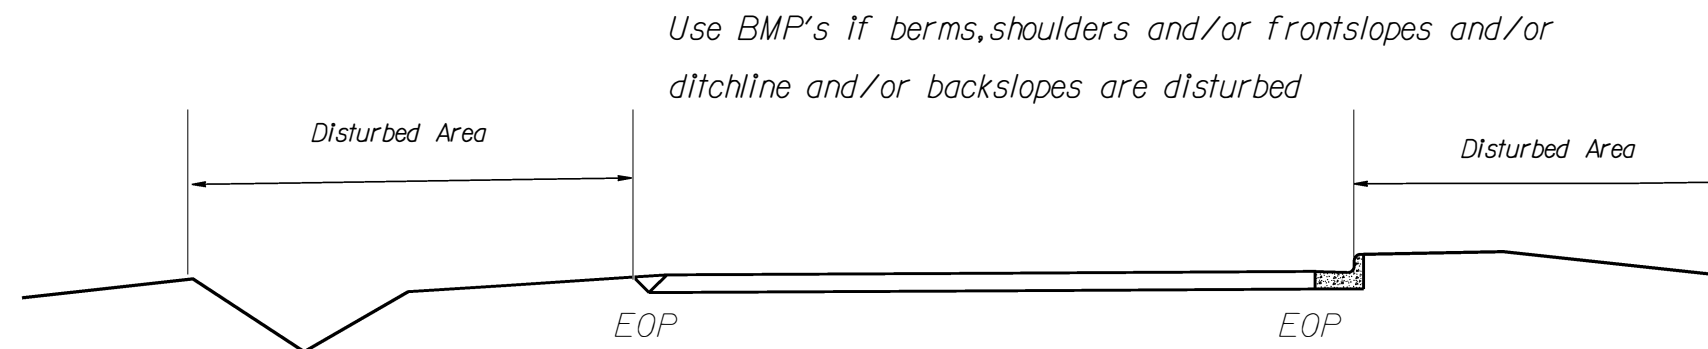
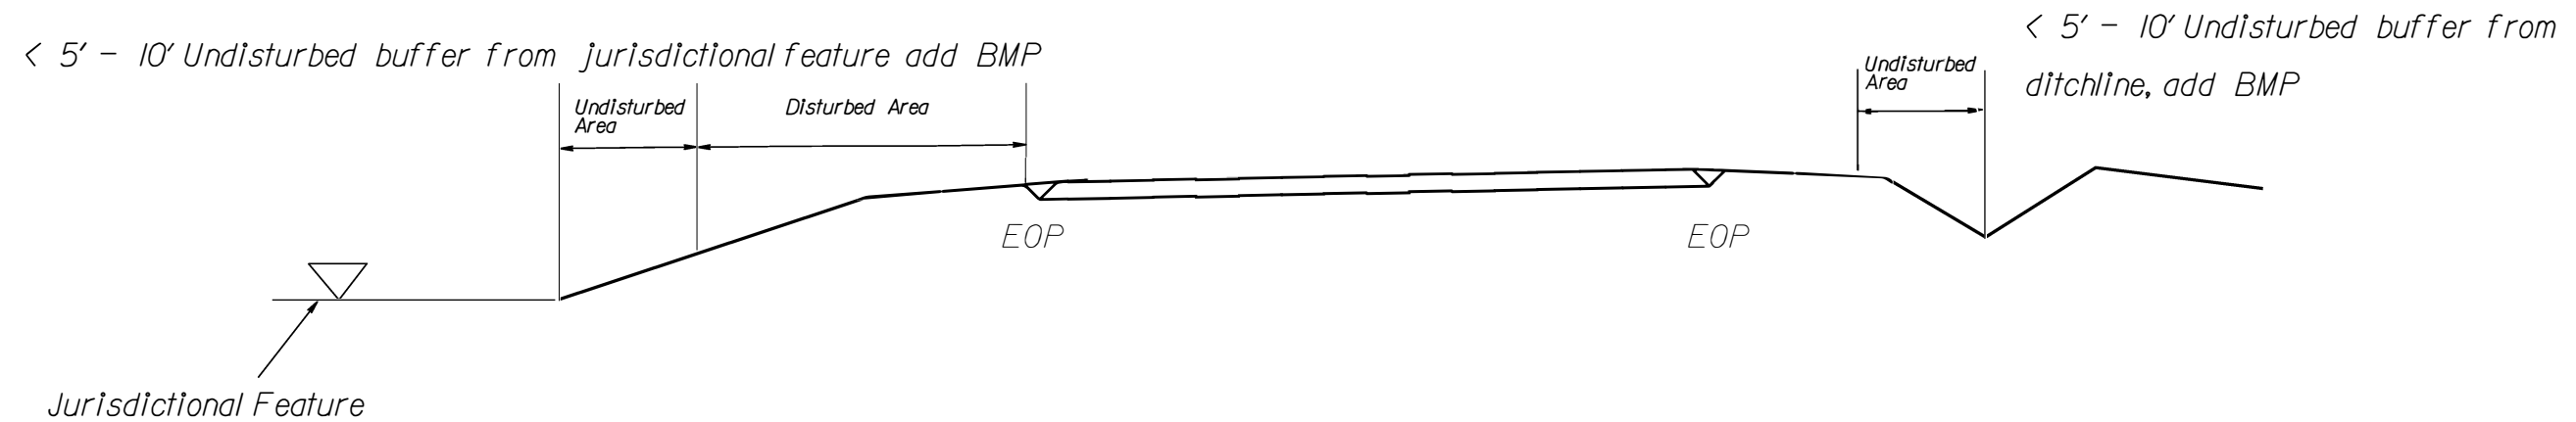


NOTES: Less than 5' - 10' undisturbed buffer from ROW, ditchline, water feature, or drainage inlet, add BMP.

BMP Options: Wattle or Silt Fence

EROSION CONTROL DETAIL

PROJECT REFERENCE NO.	SHEET NO.
2026CPT.07.02.20791	EC-1

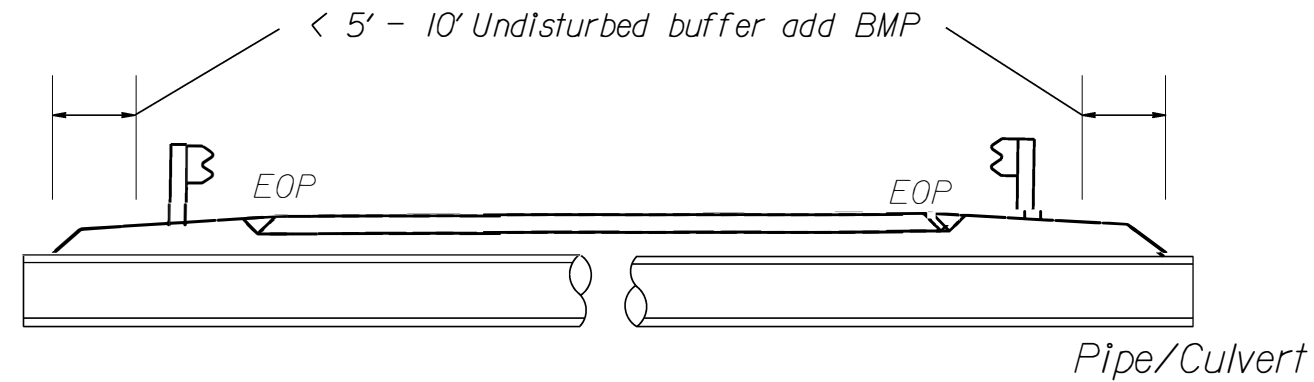

NOT TO SCALE