

8/17/99

CLEARING AND GRUBBING
EROSION CONTROL FOR
CONSTRUCTION SHEET 5





NOTE:
UTILIZE TEMPORARY SEDIMENT BASIN OR SPECIAL STILLING
BASIN(S) AS STILLING BASIN WHERE APPLICABLE.

NOTE:
PLACE TEMPORARY ROCK SEDIMENT DAMS TYPE - B
AND TEMPORARY ROCK SILT CHECKS TYPE - A AT
DRAINAGE OUTLETS.

NOTE:
FOLLOW NCDOT BMP MANUAL FOR CONSTRUCTION
ACTIVITIES FOR THE BRIDGE DEMOLITION AND
CONSTRUCTION.

stv STV Engineers, Inc.
2151 Hawkins Street, Suite 1400
Charlotte, NC 28203
NC License Number F-0991

PROJECT REFERENCE NO.	SHEET NO.
BP10-R013	EC-5/CONST 5

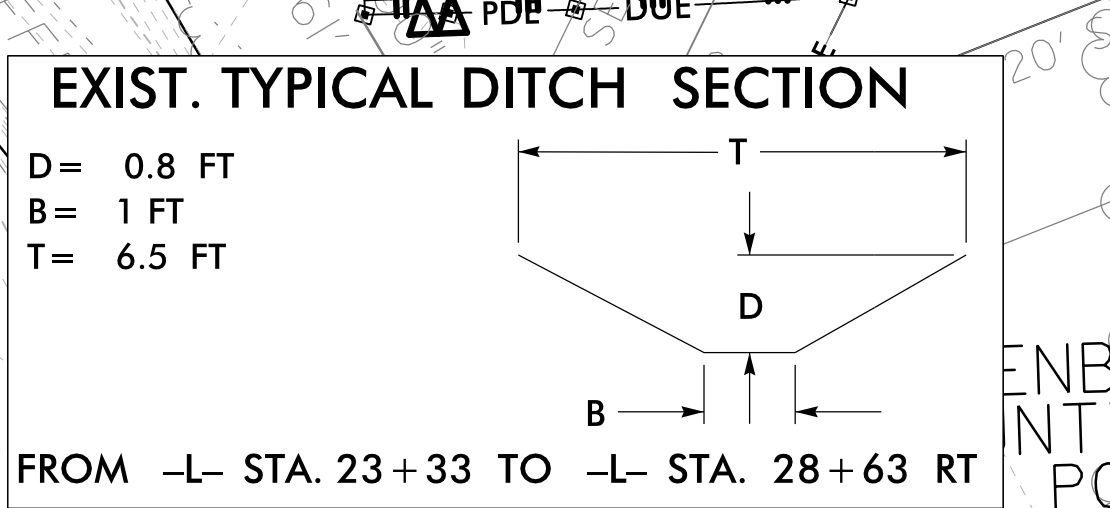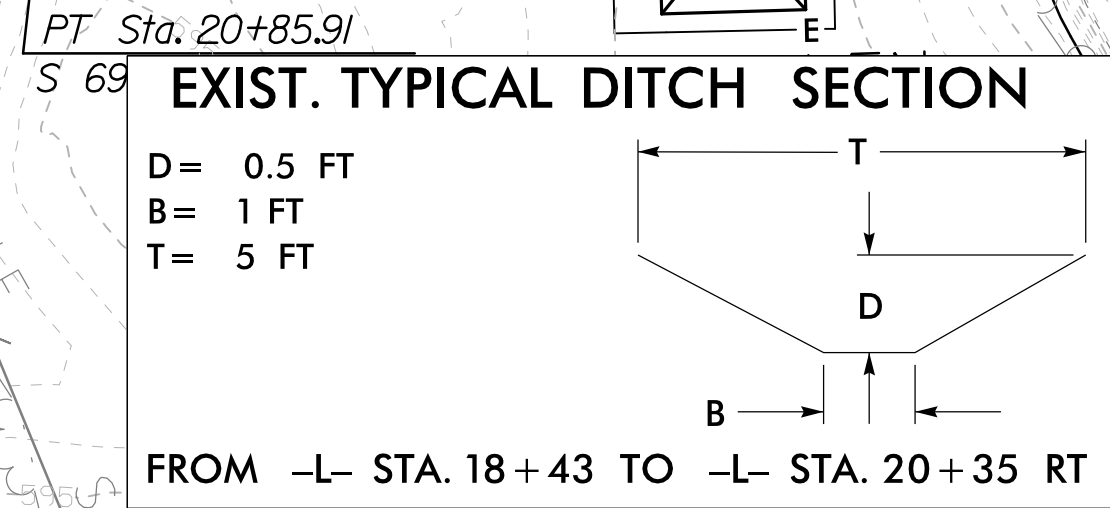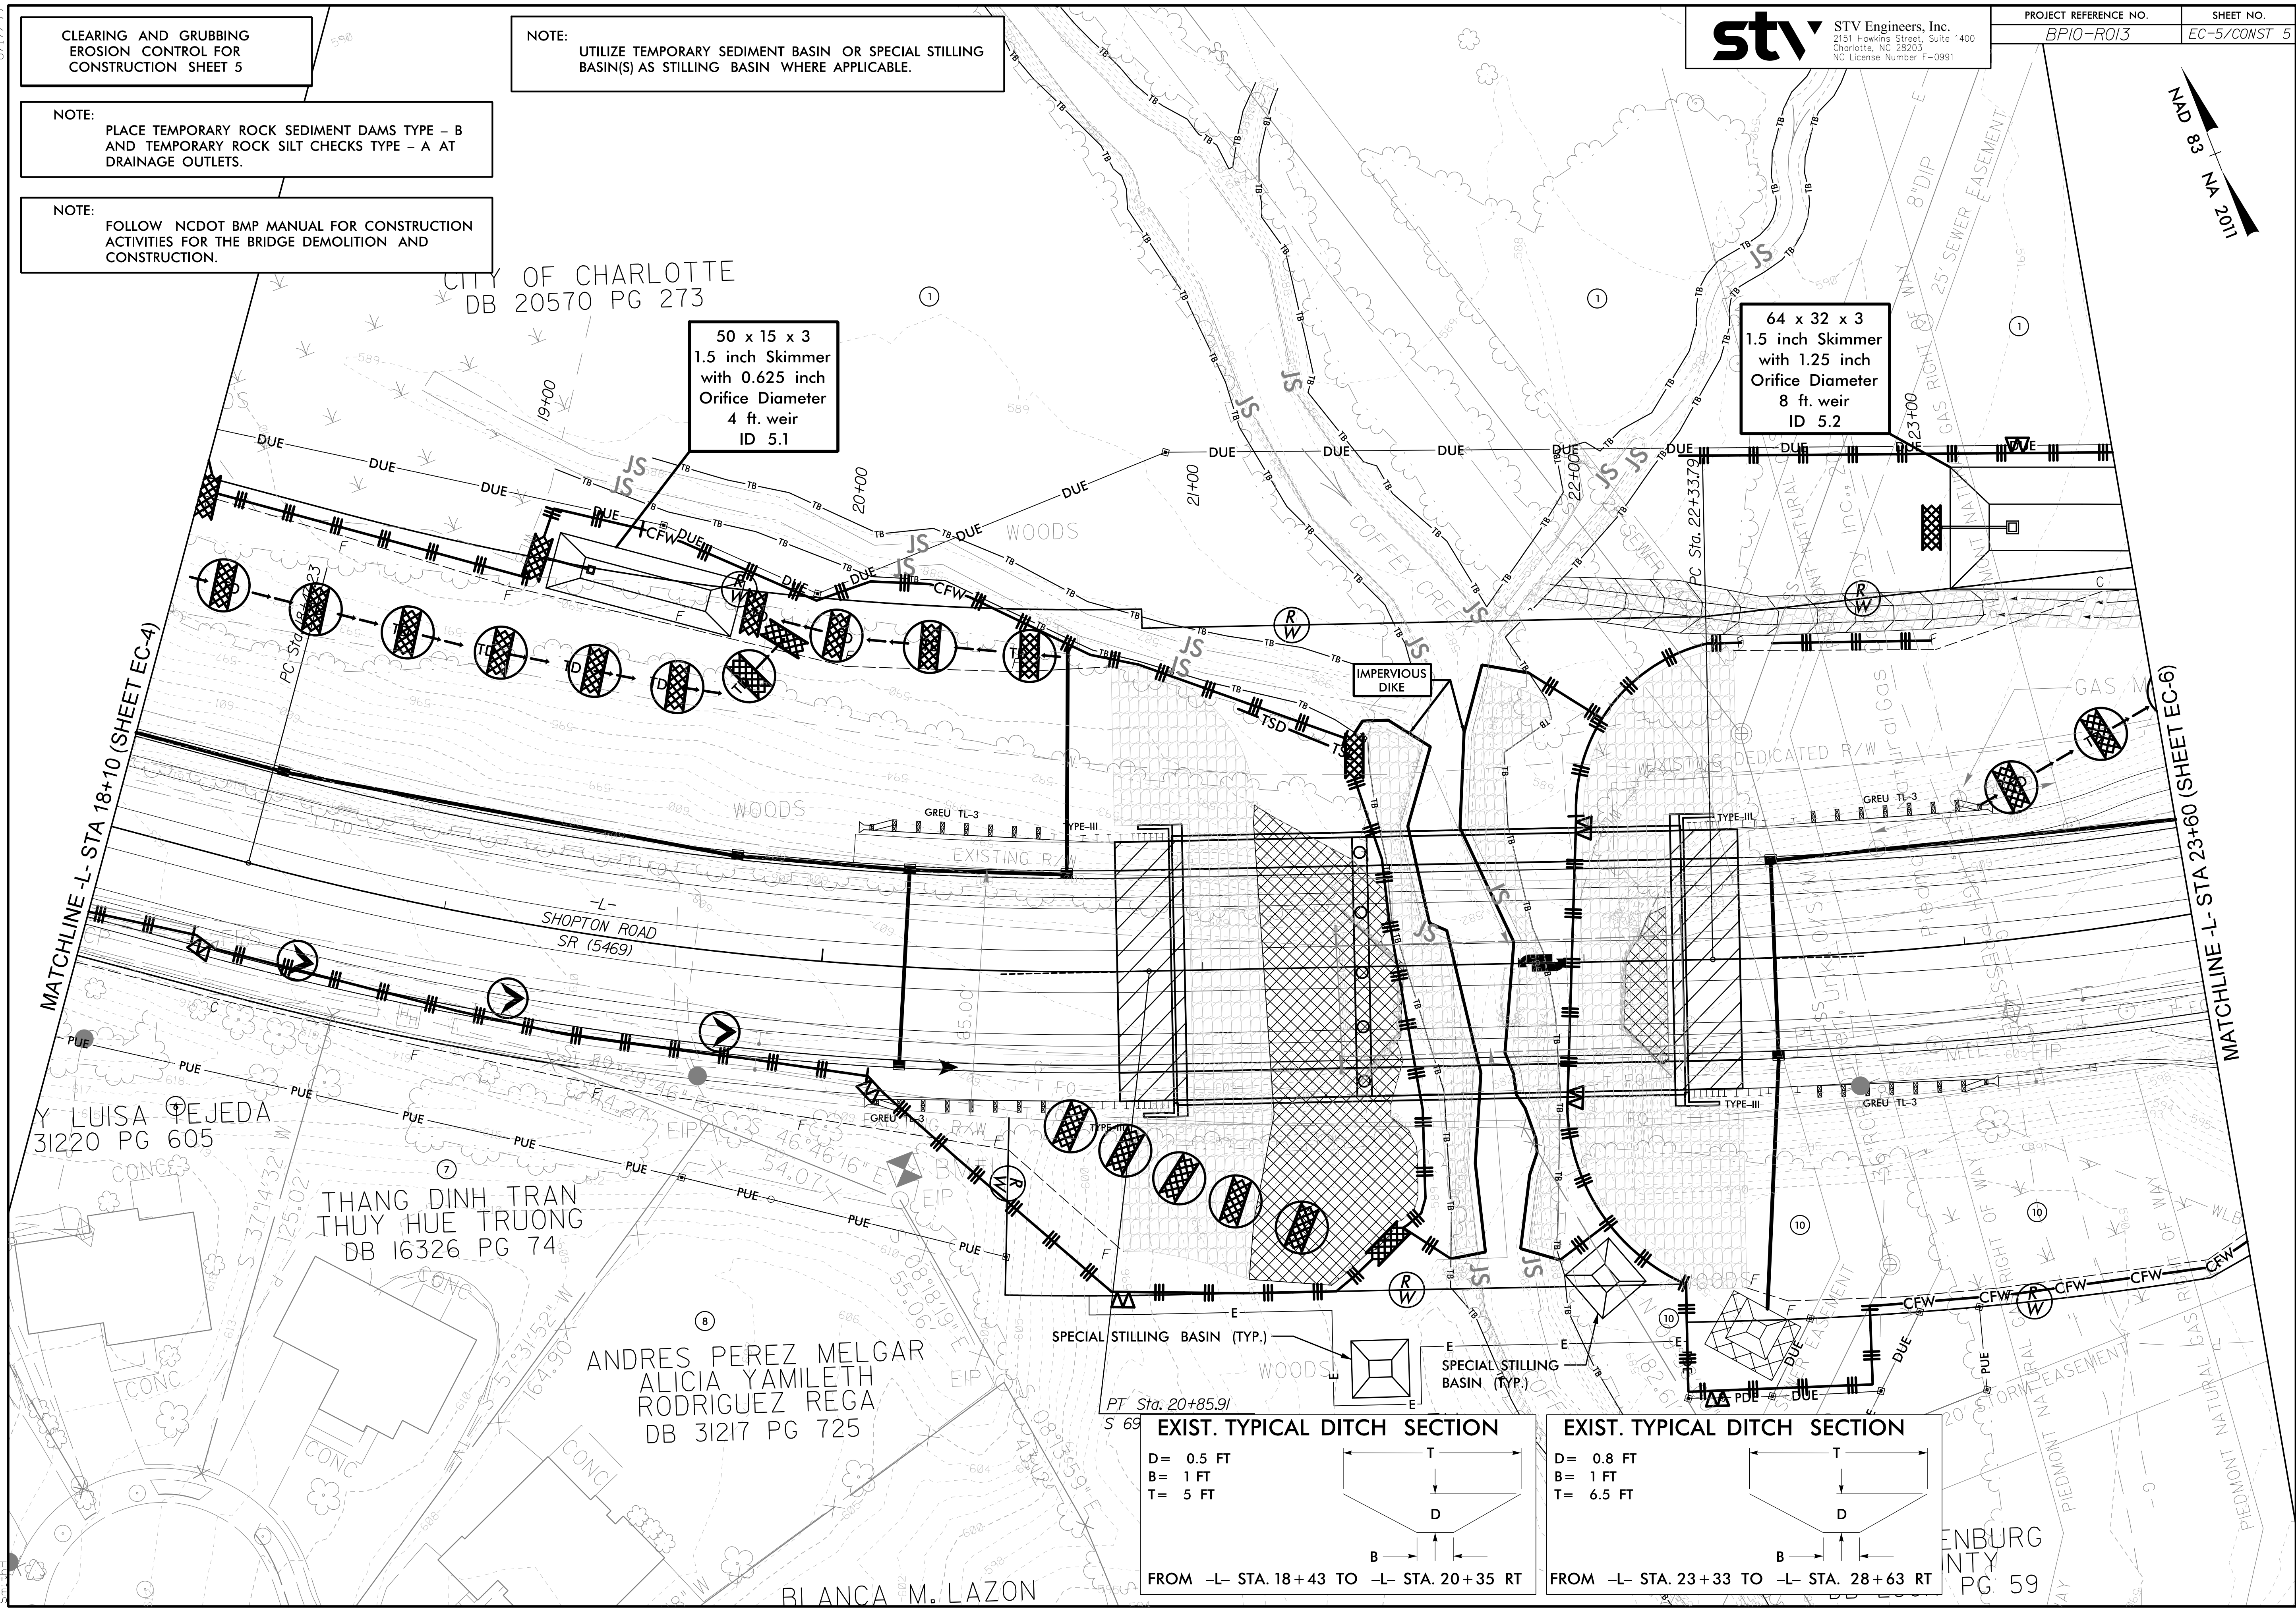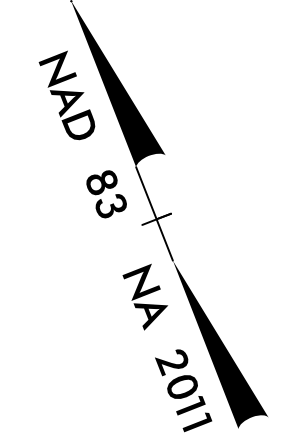

5/27/2025
R:\Environmental\Design\SH1\RI38_ec.psh05.dgn
Smith