

5/14/99

NOTE: PLACE TEMPORARY ROCK SEDIMENT DAMS TYPE - B AND TEMPORARY ROCK SILT CHECKS TYPE - A AT DRAINAGE OUTLETS.


15

DETOUR

20

NOTE: UTILIZE SPECIAL STILLING BASIN WHERE APPLICABLE.

PROJECT REFERENCE NO.	SHEET NO.
BR-0090	EC-4/CONST.2B-1
RW SHEET NO.	
ROADWAY DESIGN ENGINEER	HYDRAULICS ENGINEER

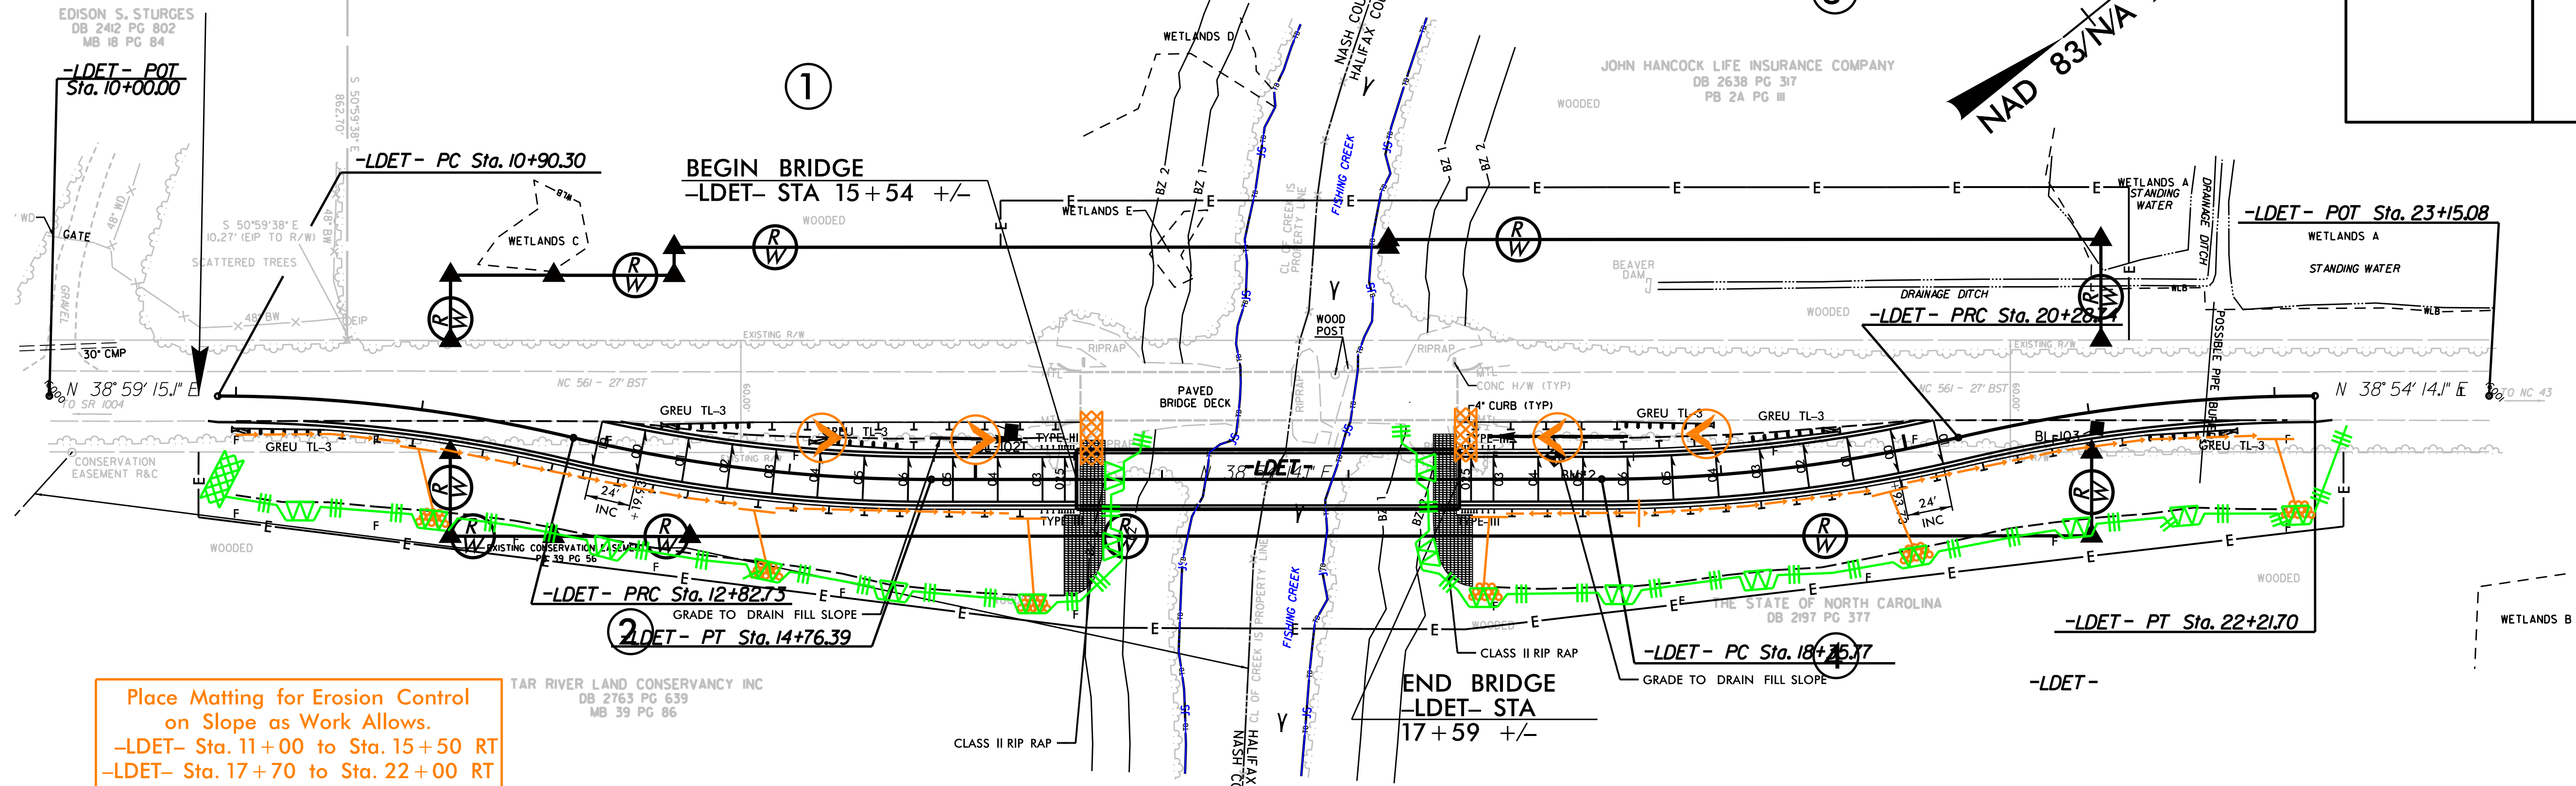

Place Matting for Erosion Control on Slope as Work Allows.
-LDET- Sta. 11+00 to Sta. 15+50 RT
-LDET- Sta. 17+70 to Sta. 22+00 RT

