


NOTE:

PLACE TEMPORARY ROCK SEDIMENT DAMS TYPE – B
AND TEMPORARY ROCK SILT CHECKS TYPE – A AT
DRAINAGE OUTLETS.

CLEARING AND GRUBBING
EROSION CONTROL FOR
CONSTRUCTION SHEET 5


Kimley»Horn
421 FAYETTEVILLE STREET, SUITE 600
RALEIGH, NC 27601

PROJECT REFERENCE NO. U-5760
SHEET NO. EC-5/CONST.5

 

CLEAN WATER DIVERSION

(Not to Scale)

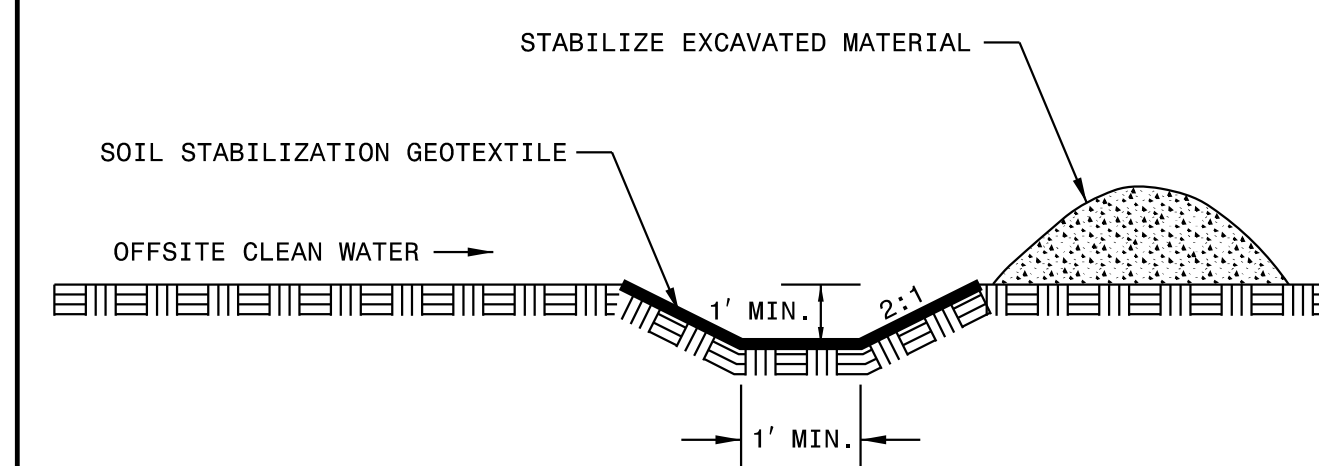

6/12/2025