

8/7/99




NOTE:  
PLACE TEMPORARY ROCK SEDIMENT DAMS TYPE - B  
AND TEMPORARY ROCK SILT CHECKS TYPE - A AT  
DRAINAGE OUTLETS.

CLEARING AND GRUBBING  
EROSION CONTROL FOR  
CONSTRUCTION SHEET 11


-L-  
PI Sta 120+77.27  
 $\Delta = 38^{\circ} 25' 59.7''$  (LT)  
D = 7' 30' 00.0"  
L = 512.44'  
T = 266.28'  
R = 763.94'  
SE = 0.08 FT/FT  
RO = 200'

-L-  
PI Sta 129+50.99  
 $\Delta = 16^{\circ} 26' 56.0''$  (LT)  
D = 3' 49' 11.0"  
L = 430.63'  
T = 216.81'  
R = 1,500.00'

PROJECT REFERENCE NO. B-3682 & W-3413	SHEET NO. EC-10/CONST.11
RW SHEET NO.	
ROADWAY DESIGN ENGINEER	HYDRAULICS ENGINEER

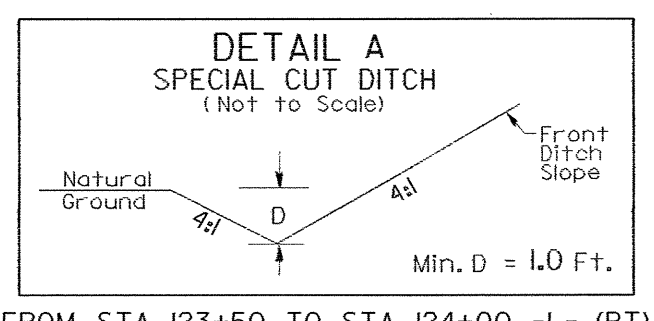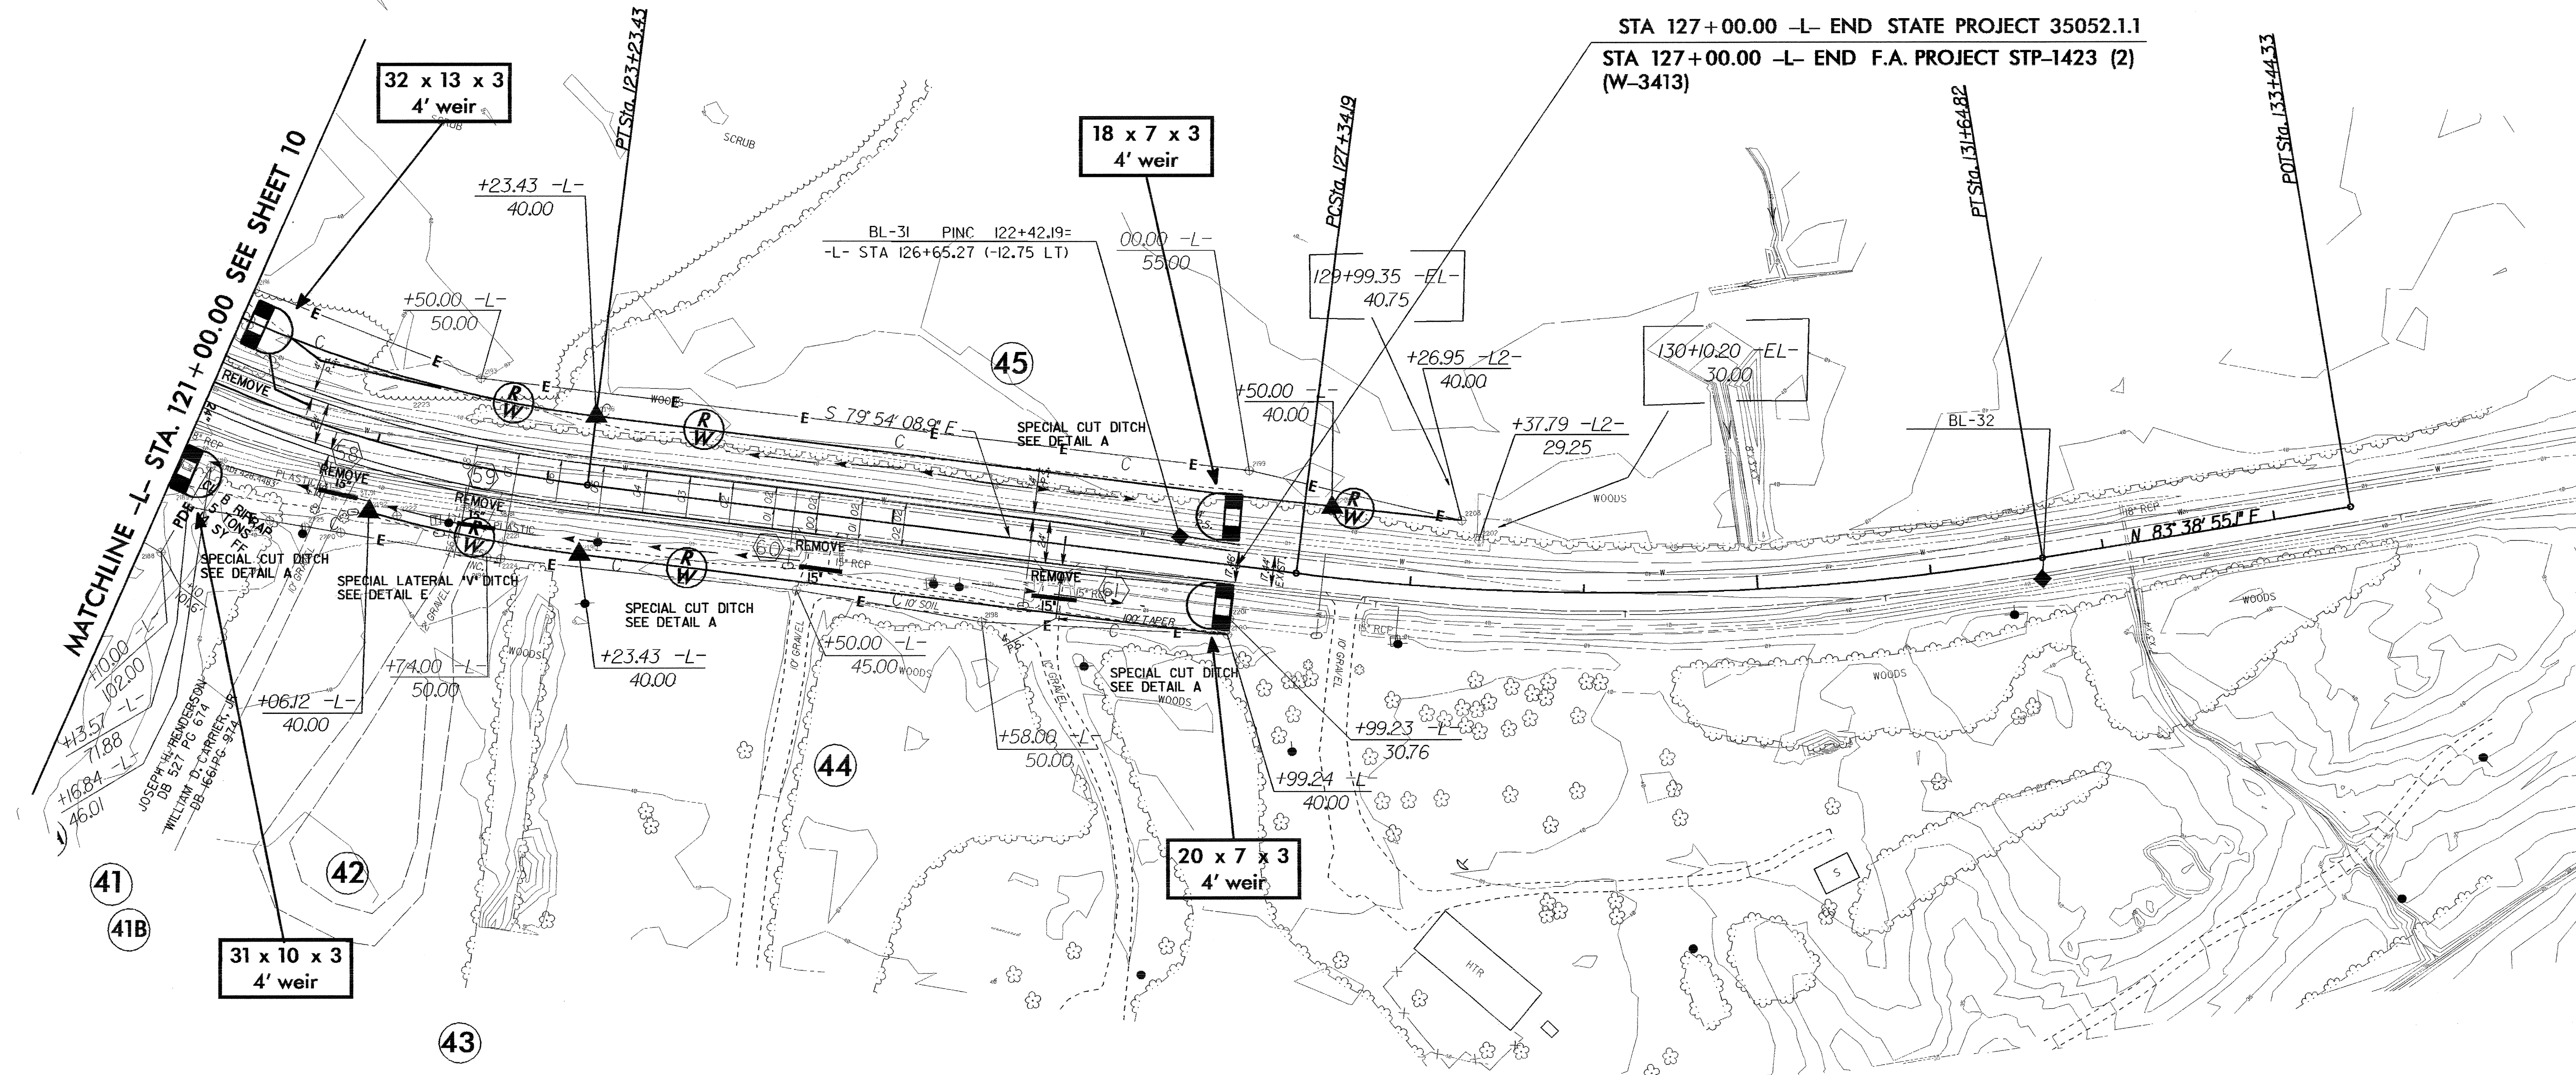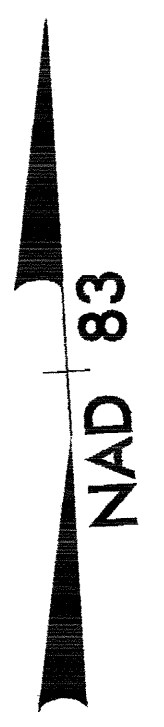

FROM STA 123+50 TO STA 124+00 -L- (RT)  
FROM STA 121+00 TO STA 121+50 -L- (RT)  
FROM STA 125+50 TO STA 127+00 -L- (RT)  
FROM STA 124+00 TO STA 127+00 -L- (LT)

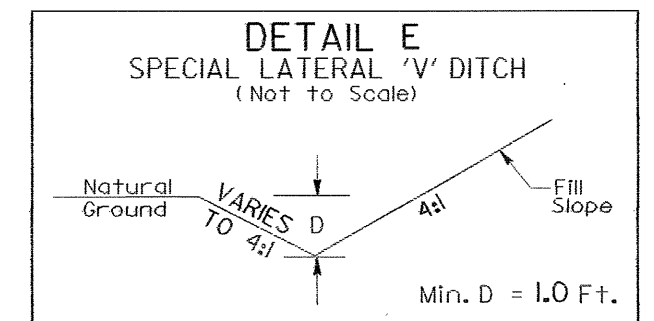

FROM STA 122+00 TO STA 123+00 -L- (RT)

See Sheet 15, 16 for -L- Profile

09-FEB-2005 16:26  
d:\veu\trp\br7\degn\103292\103292.dwg  
Accountant: AT-REIN\215000