
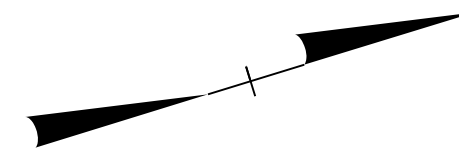



PROJECT REFERENCE NO.	SHEET NO.
W-5519	EC-18/CONST-18
RW SHEET NO.	18
	
1616 EAST MILLBROOK ROAD, SUITE 160 RALEIGH, NORTH CAROLINA 27609 (919) 781-4626 VOICE (919) 781-4869 FAX	



-SRI-
 PI Sta 21+87.13
 $\Delta = 54' 16" 39.4" (RT)$
 $D = 57' 17" 44.8"$
 $L = 94.73'$
 $T = 51.26'$
 $R = 100.00'$



-L-
 PI Sta 282+84.62
 $\Delta = 10' 01" 11.8" (LT)$
 $D = 0' 57" 17.7"$
 $L = 1,049.29'$
 $T = 525.98'$
 $R = 6,000.00'$

-Y14-
 PI Sta 12+20.24
 $\Delta = 27' 47" 58.4" (LT)$
 $D = 10' 48" 37.9"$
 $L = 257.15'$
 $T = 131.16'$
 $R = 530.00'$

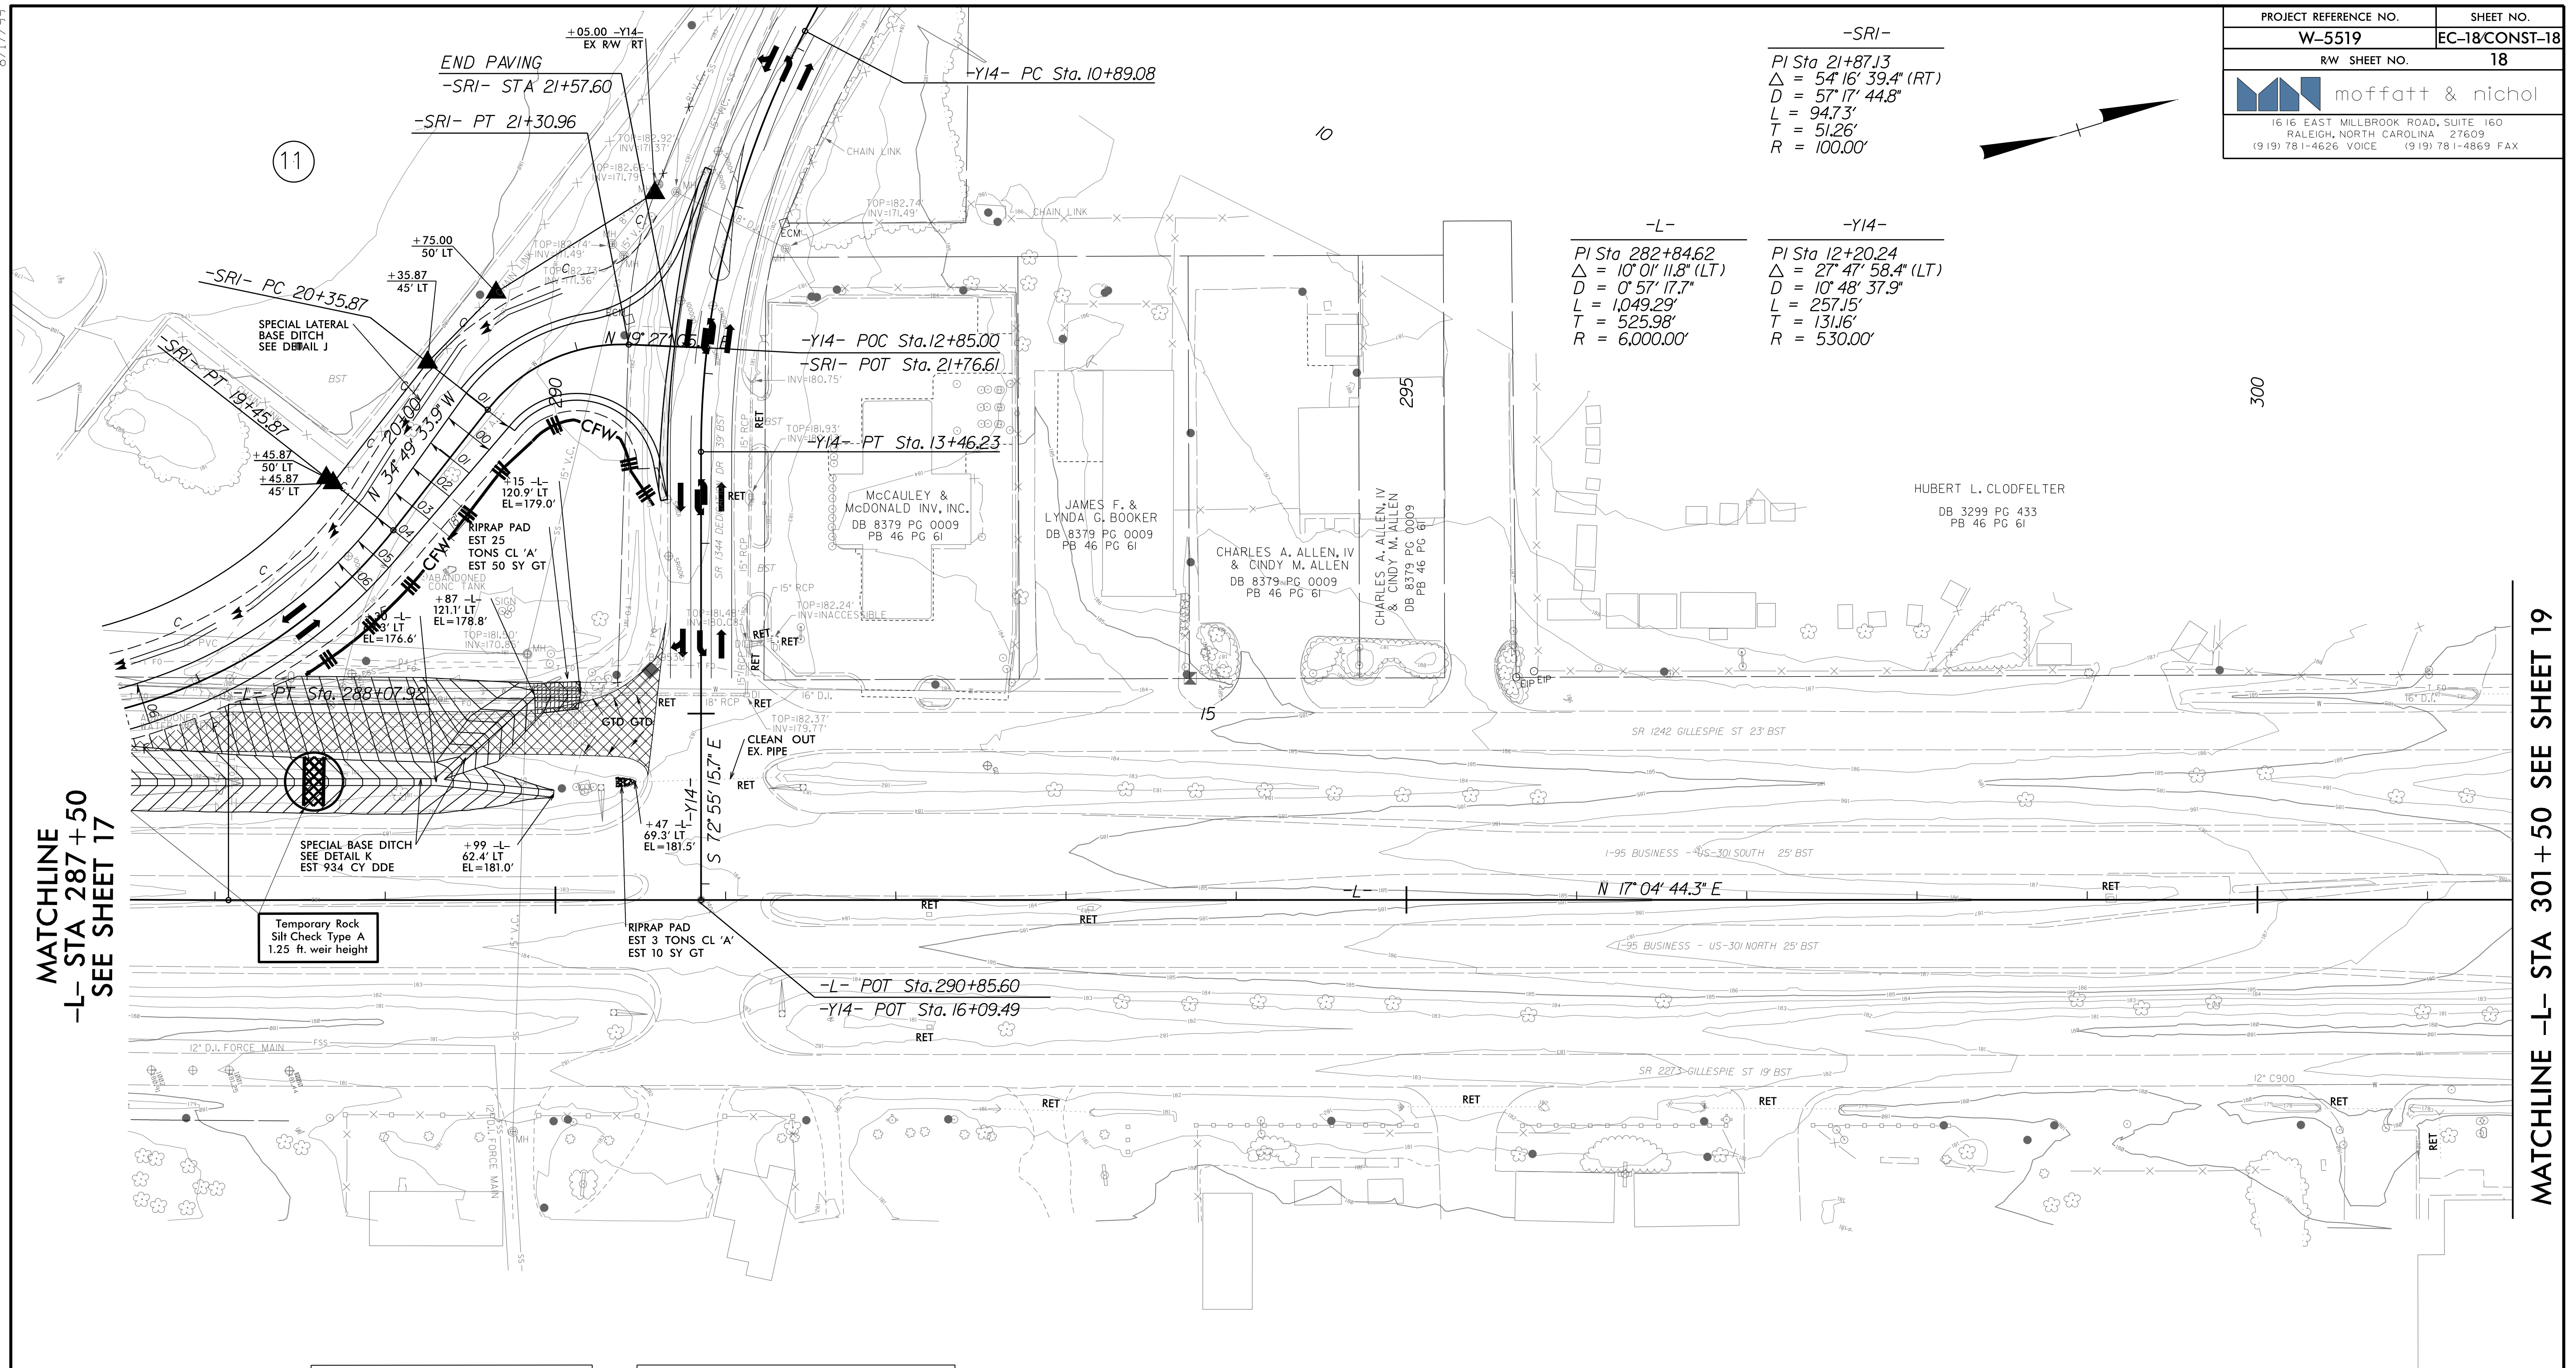

MATCHLINE -L- STA 287 + 50 SEE SHEET 17

MATCHLINE -L- STA 301 + 50 SEE SHEET 19

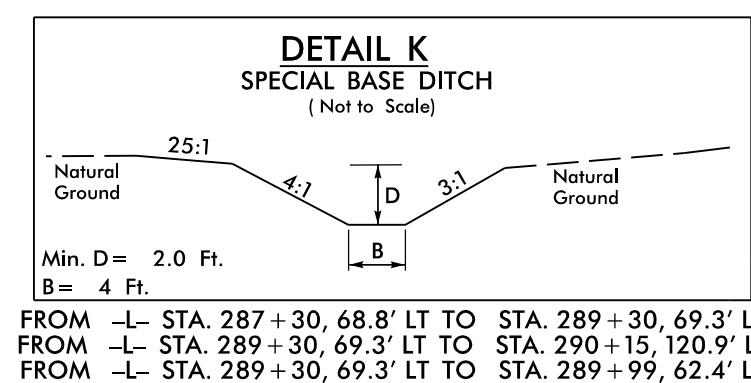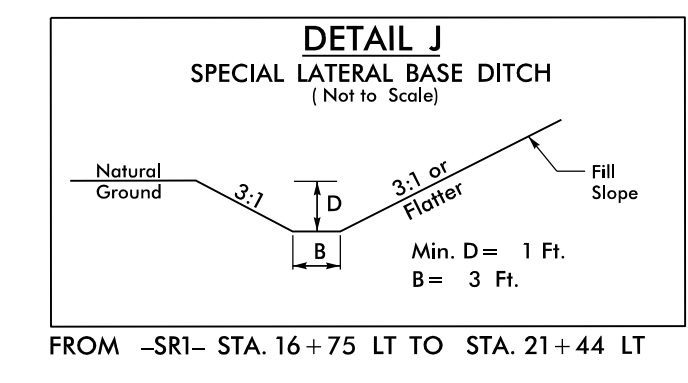

NOTE:
 SILT FENCE AND COIR FIBER WATTLE BREAKS SHALL BE INSTALLED AS DIRECTED BY ENGINEER.

CLEARING AND GRUBBING
 EROSION CONTROL FOR
 CONSTRUCTION SHEET 18

NOTE:
 PLACE TEMPORARY ROCK SEDIMENT DAMS TYPE - B AND TEMPORARY ROCK SILT CHECKS TYPE - A AT DRAINAGE OUTLETS.

NOTE:
 PERIMETER EROSION CONTROL MEASURES SHALL BE INSTALLED DURING CLEARING AND GRUBBING PHASE.

8/17/99
 8/14/2015
 C:\Users\leah.V-5519\RELU_PSH18_CC.dgn