

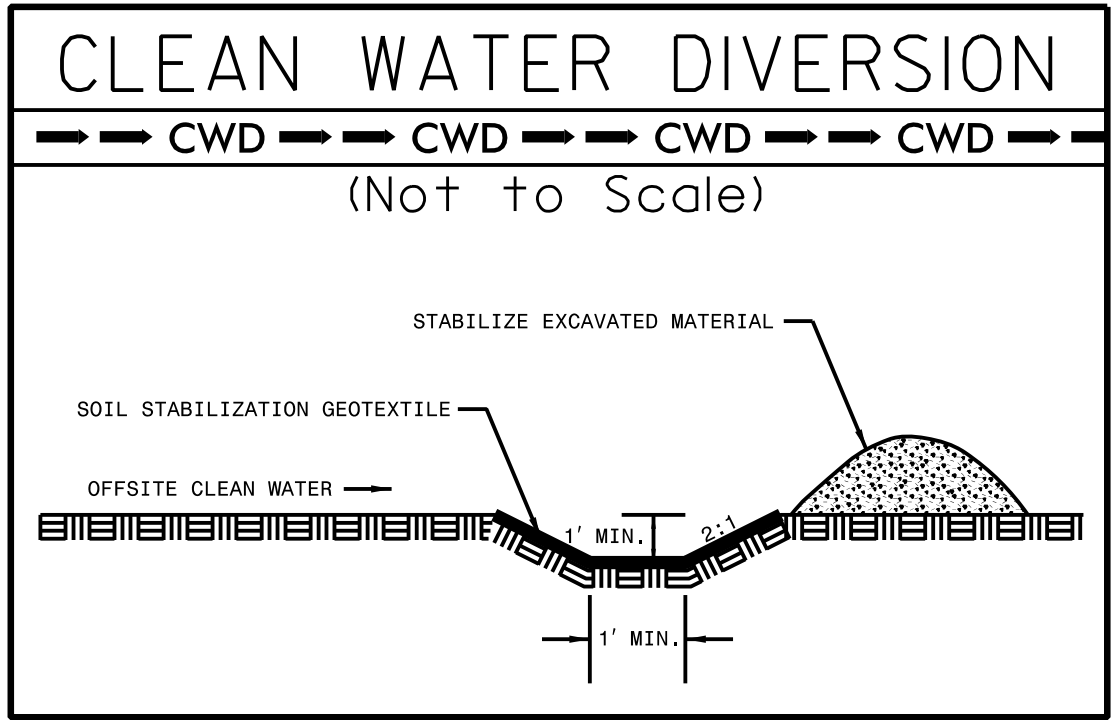


PROJECT REFERENCE NO.	SHEET NO.
U-3440	EC-22/CONST.7
RW SHEET NO.	
ROADWAY DESIGN ENGINEER	HYDRAULICS ENGINEER

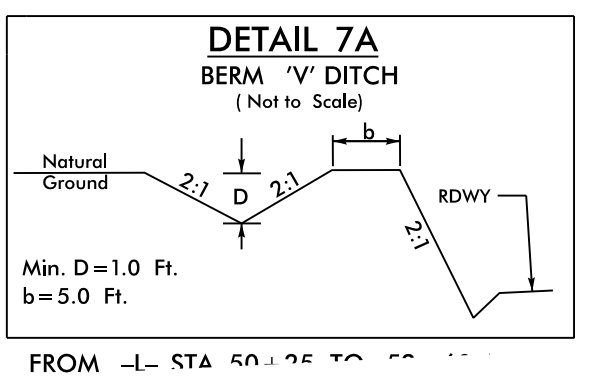

Place Matting for Erosion Control on Slope as Work Allows.
-L- Sta. 50+00 to Sta. 55+00

-L-
PI Sta 55+69.28
 $\Delta = 2' 44" 07.7" (RT)$
 $D = 0' 28" 38.9"$
 $L = 572.9'$
 $T = 286.5'$
 $R = 12,000.00'$
 $e = NC (.02)$

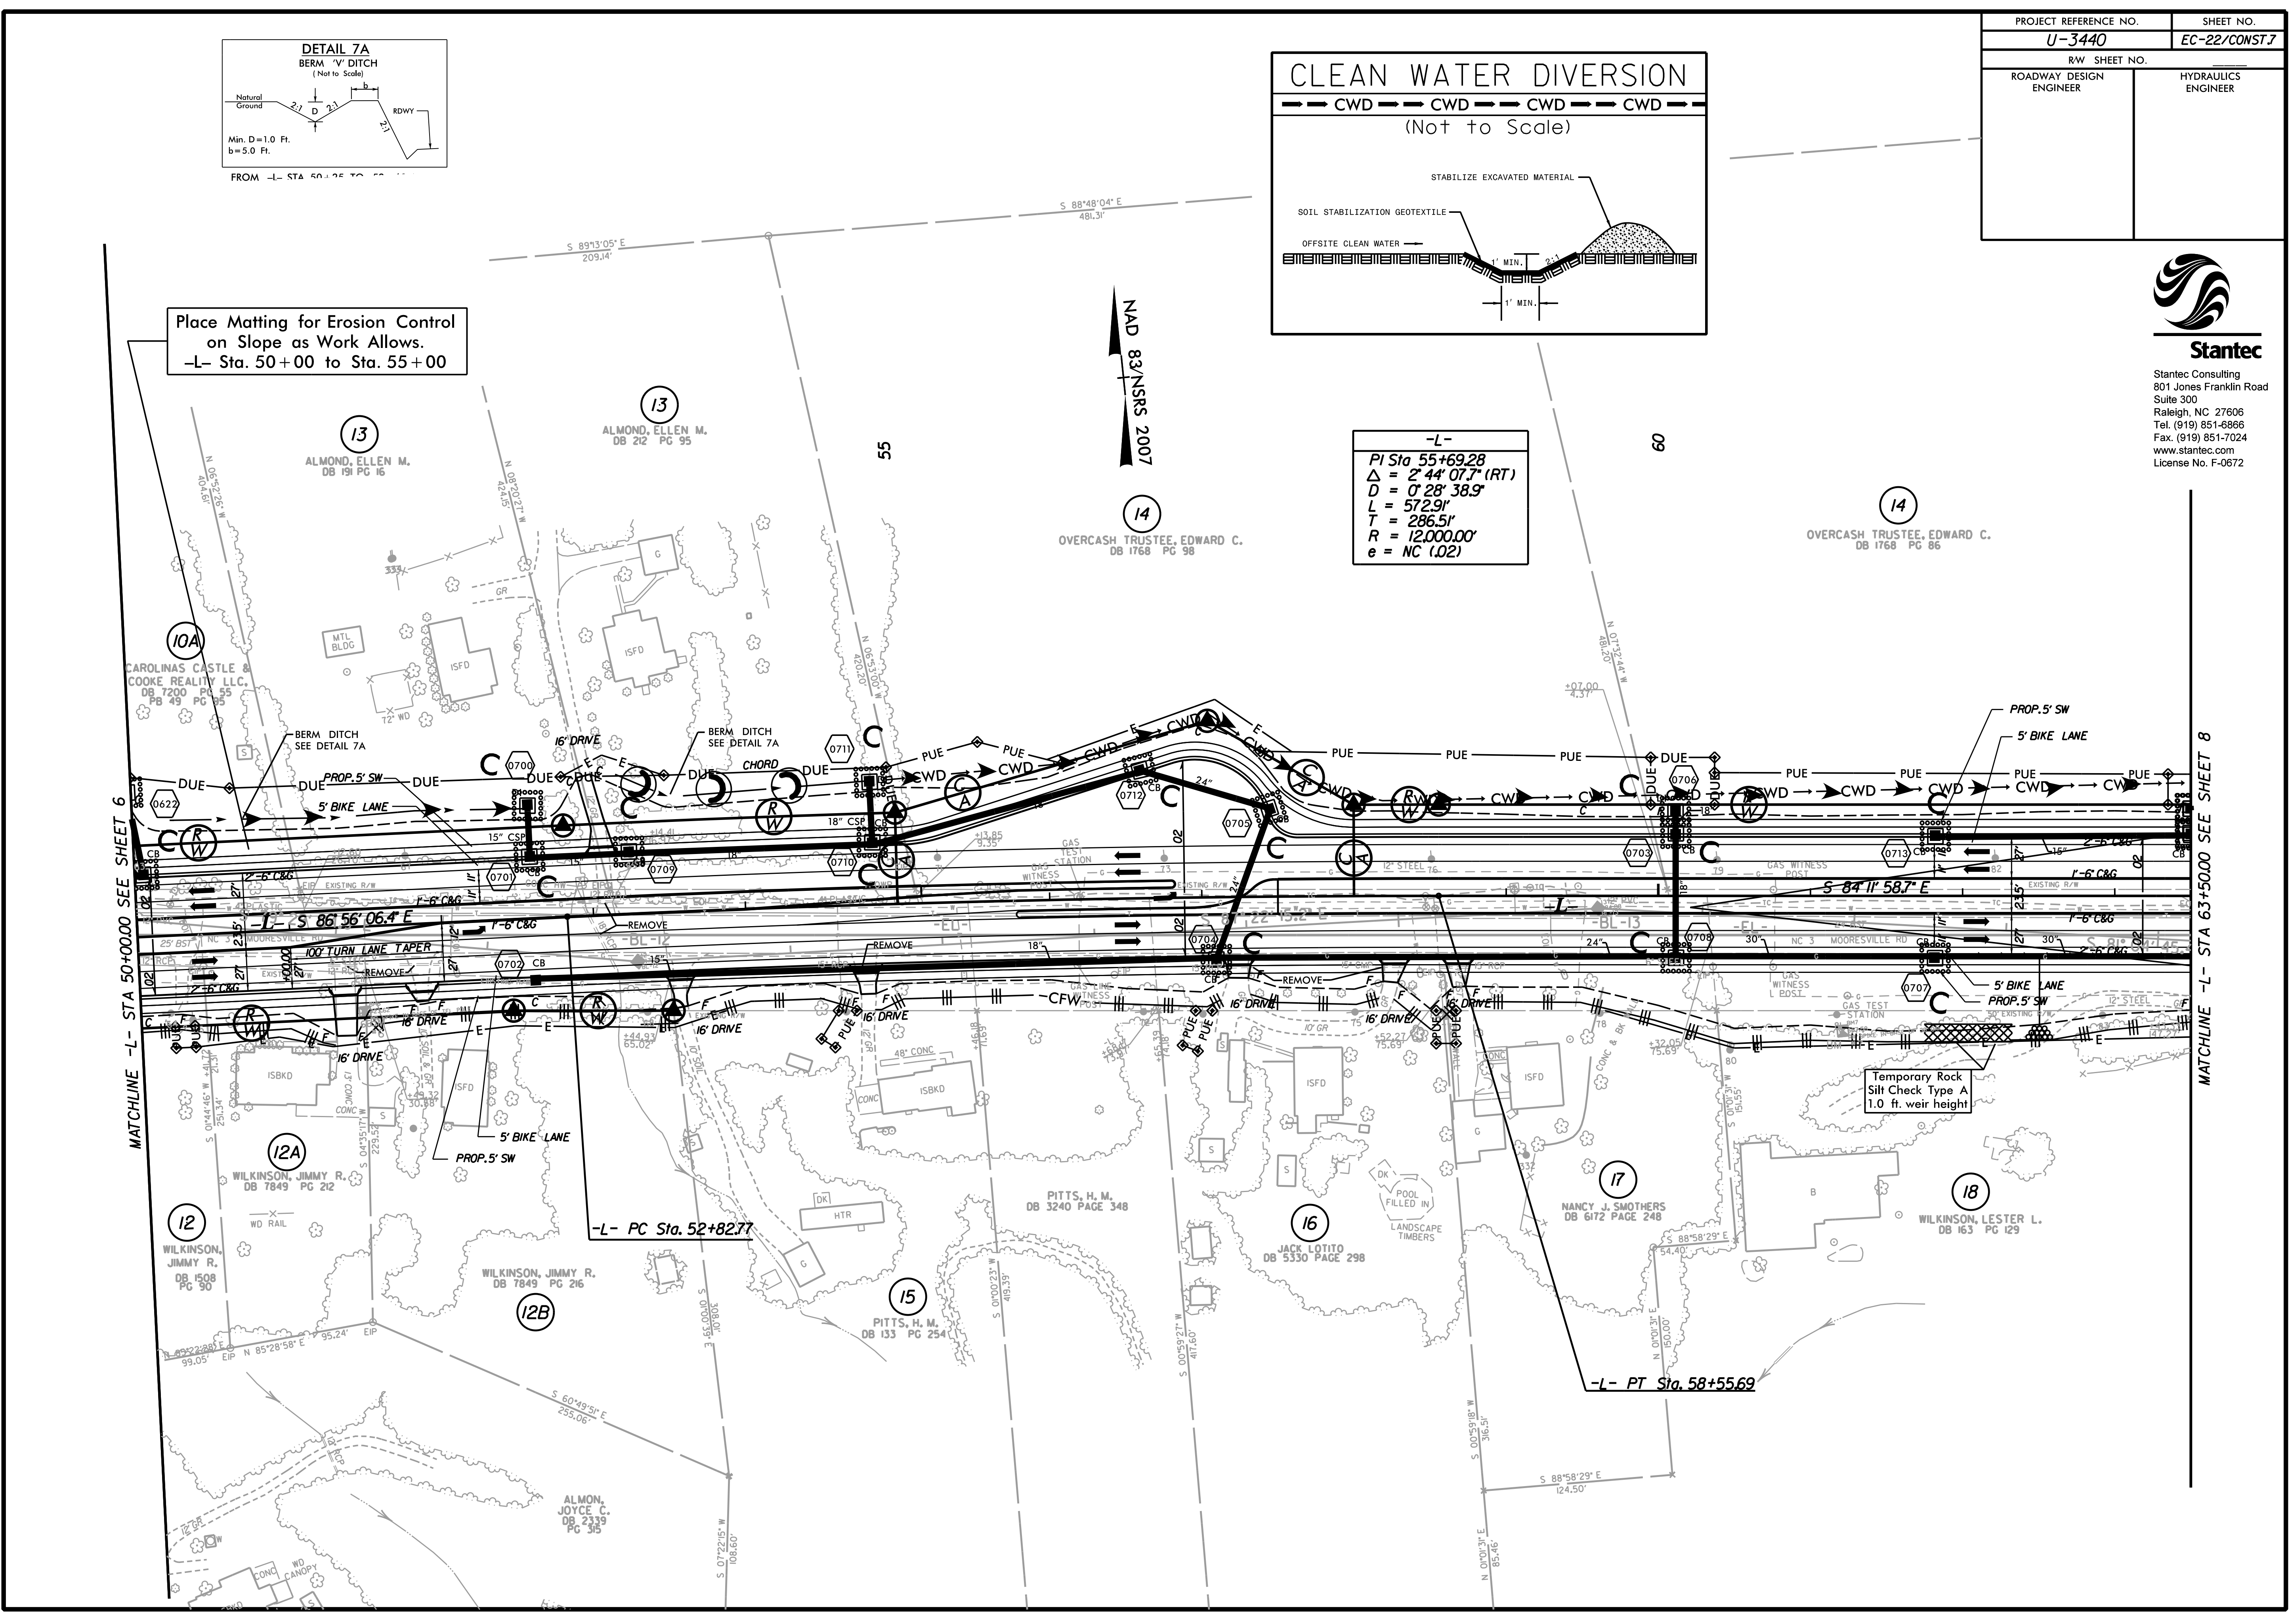

Stantec Consulting
801 Jones Franklin Road
Suite 300
Raleigh, NC 27606
Tel. (919) 851-6866
Fax. (919) 851-7024
www.stantec.com
License No. F-0672

MATCHLINE -L- STA 50+00.00 SEE SHEET 6

MATCHLINE -L- STA 63+50.00 SEE SHEET 8