


5/14/99

PI Sta 29+17.86
Δ = 4' 55' 36.6" (RT)
D = 2' 51' 53.2"
L = 1,463.52'
T = 766.26'
R = 2,000.00'
e = 4.0
R_{av} = 192'

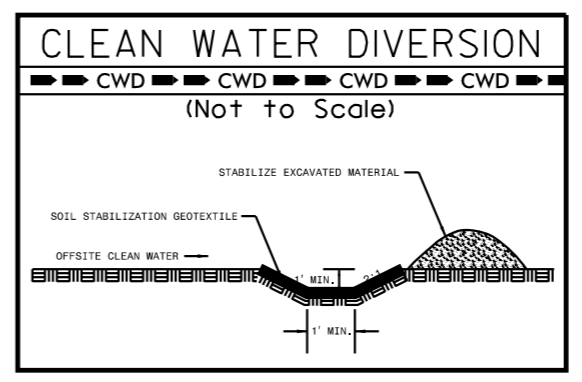

Kimley Horn
P.O. BOX 33068 • RALEIGH, N.C. 27636-3068

PROJECT REFERENCE NO. U-5725/R-3822	SHEET NO. EC-6
--	-------------------

CLEARING AND GRUBBING
EROSION CONTROL FOR
CONSTRUCTION SHEET 6

NAD 83 / NA 2011

NOTE:
PLACE TEMPORARY ROCK SEDIMENT DAMS TYPE - B
AND TEMPORARY ROCK SILT CHECKS TYPE - A AT
DRAINAGE OUTLETS.


NOTE:
USE 1.0 FT WEIR HEIGHT FOR TEMPORARY ROCK
SILT CHECKS TYPE - A THAT ARE NOT LABELED.

12 RICHARD TURNER
NO DEED FOUND

14 ESTATE DEVELOPERS LLC
DB 2431 PG 85

16 MYSTIQUE MANAGEMENT, LLC
DB 2189 PG 251

20 ANTHONY DICKENS
DB 644 PG 561

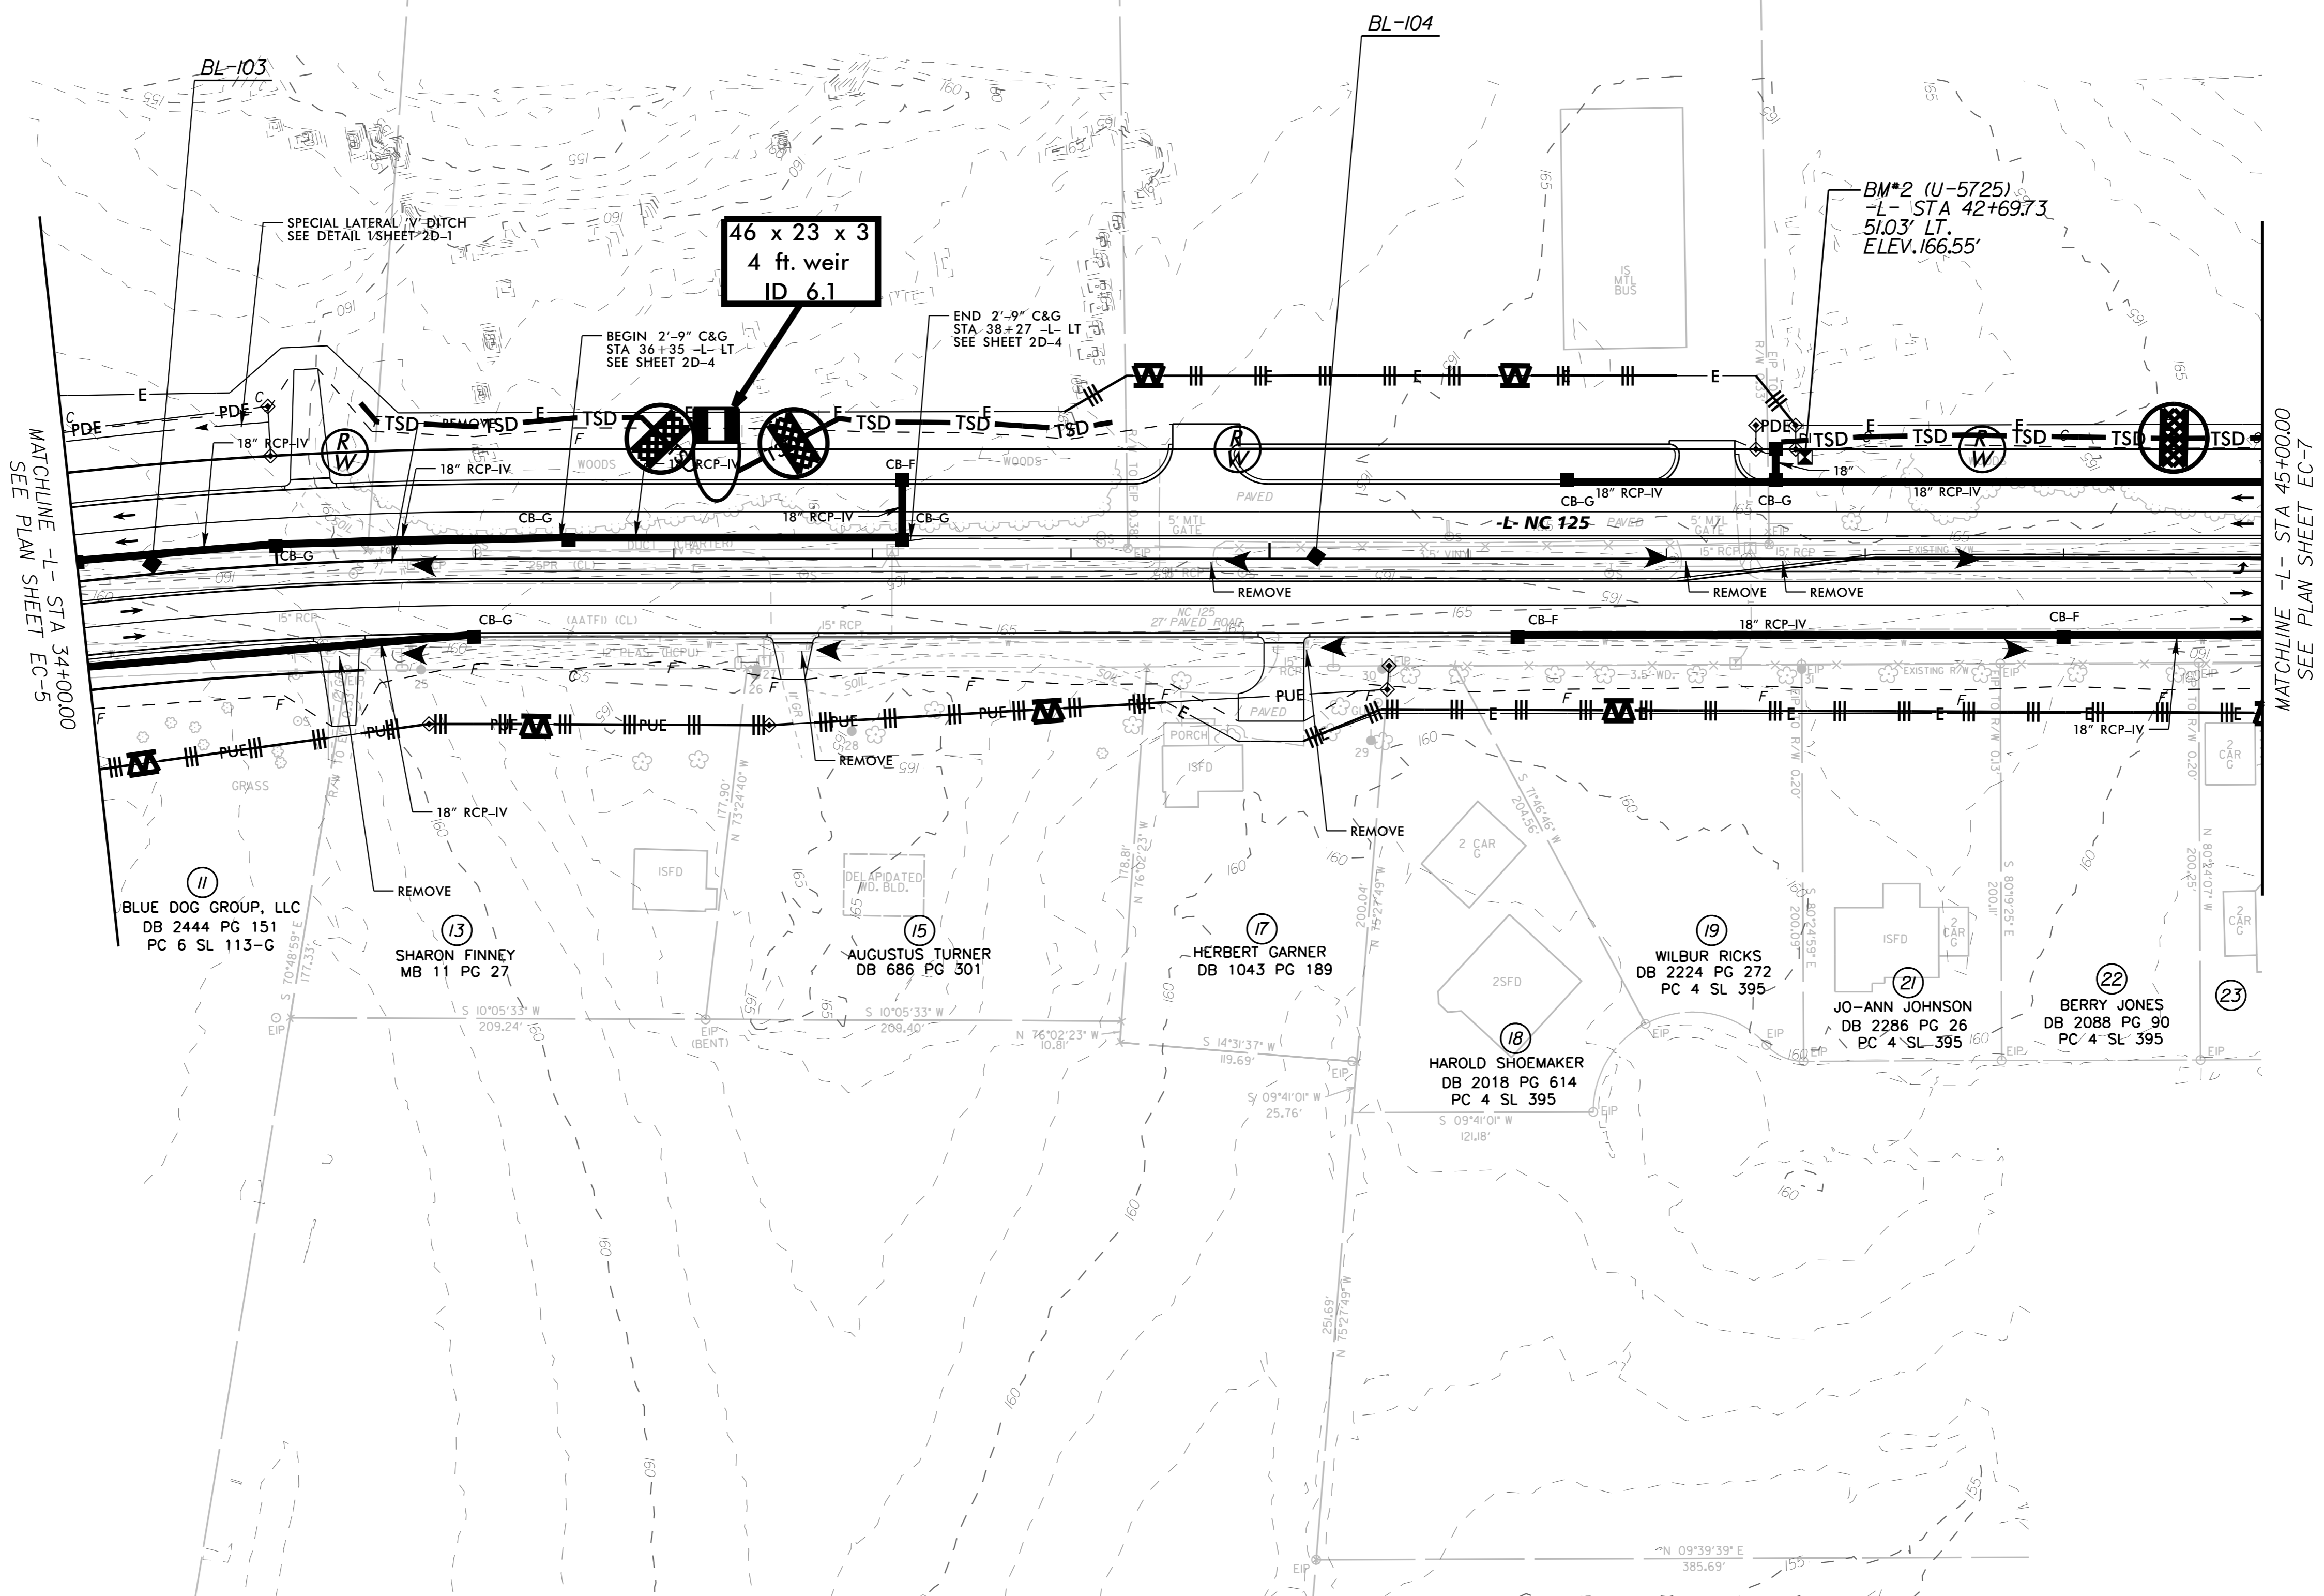

MATCHLINE -L- STA 34+00.00
SEE PLAN SHEET EC-5

MATCHLINE -L- STA 45+00.00
SEE PLAN SHEET EC-7

REVISIONS

6/28/2018

SEE SHEET NO. 21 FOR -L- PROFILE